
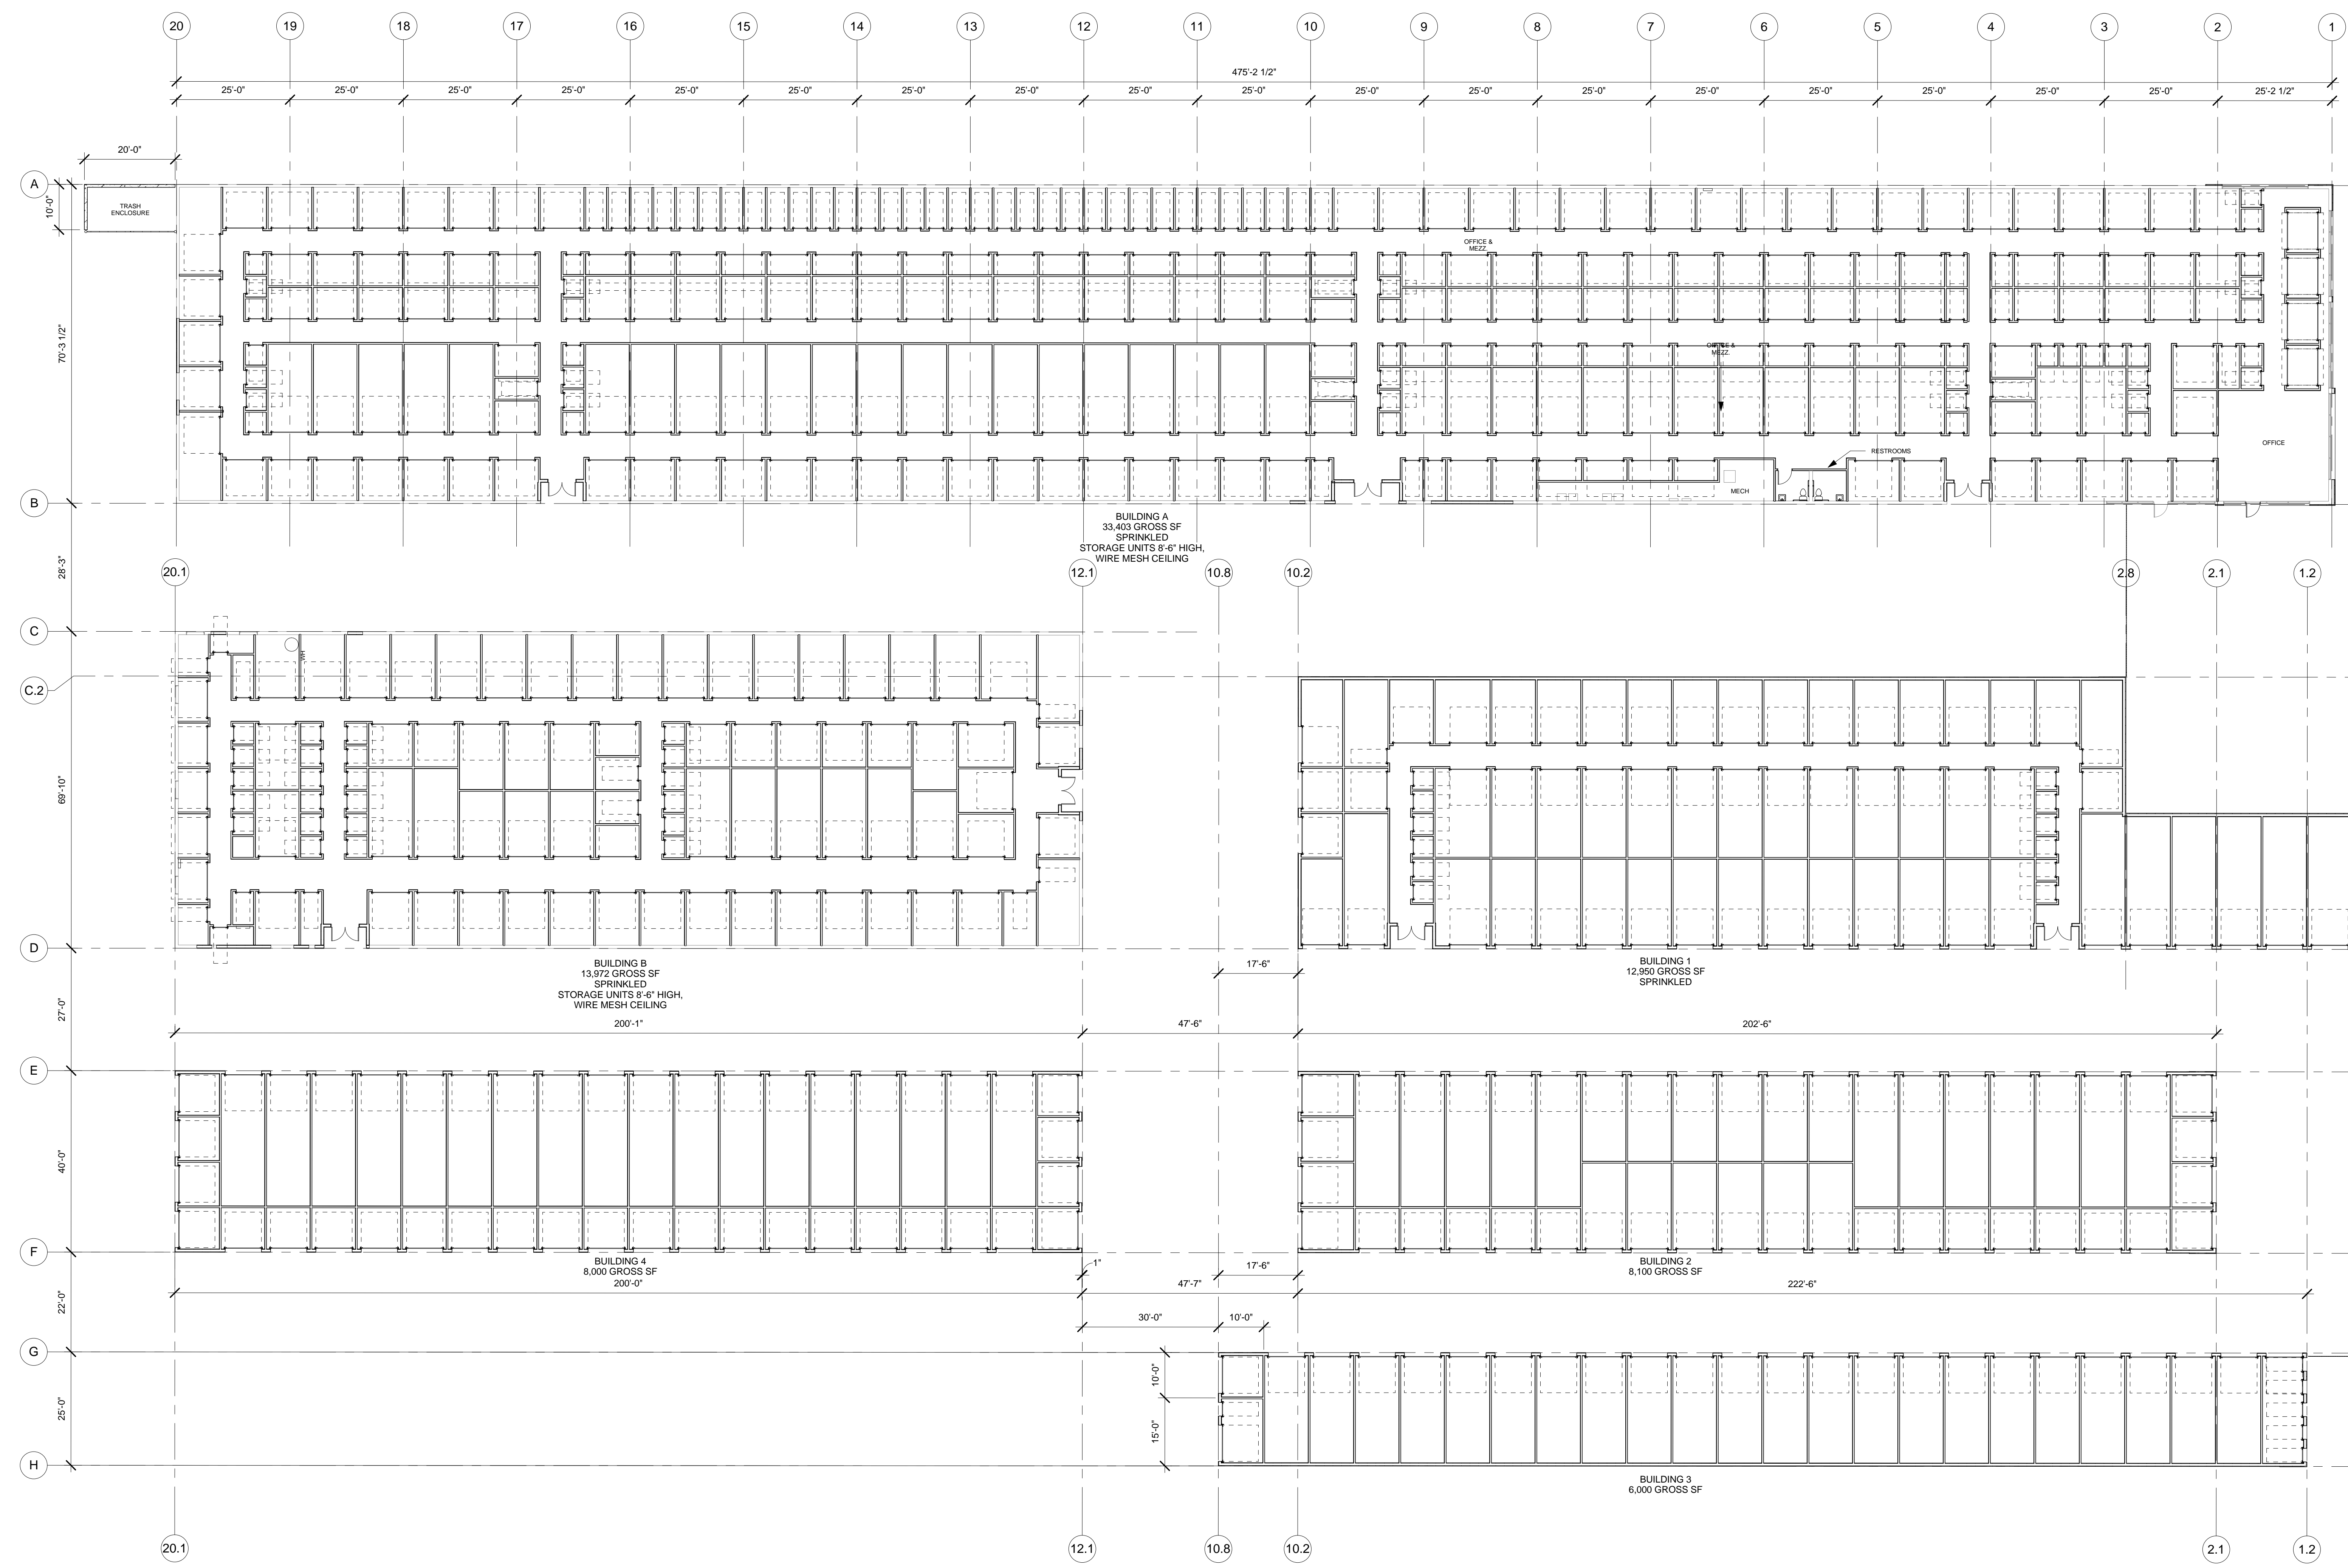


I hereby certify that this plan, specification, or report was prepared by me or under my direct supervision and that I am a duly Licensed Architect under the laws of the State of Minnesota.  
**Scott Nielson**  
 License No. 17444  
 Registration Number: 2-15-16  
 Date: 7-15-16  
 Drawn by: CWJ  
 Checked by: SN


**PRELIMINARY - NOT FOR CONSTRUCTION**

Wasatch Storage - Lake Elmo  
 Enter address here  
 OVERALL BUILDINGS A-B, 1-4

**A100**

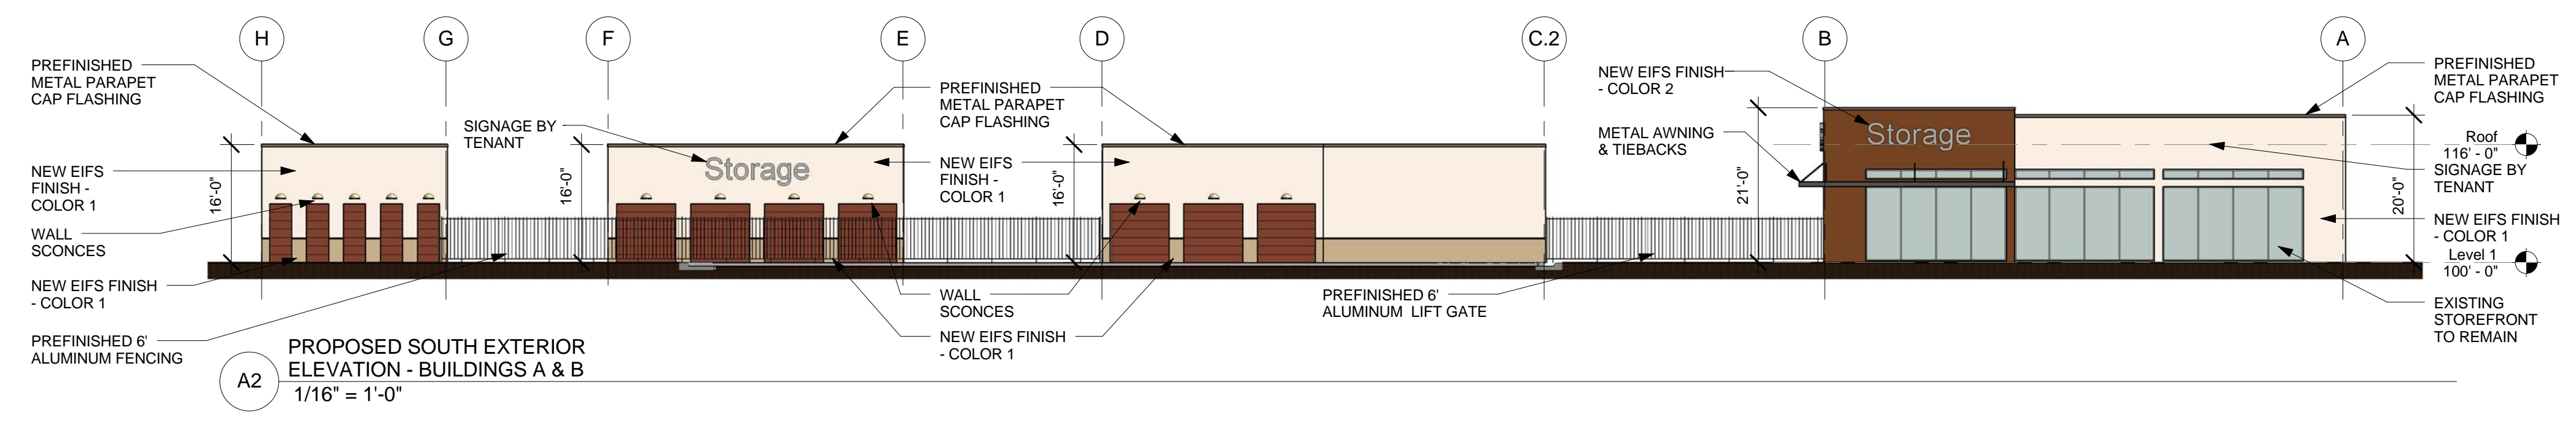

**A1 FLOOR PLAN - LEVEL 1**  
 1/16" = 1'-0"

 

I hereby certify that this plan, specification, or report was prepared by me or under my direct supervision and that I am a duly Licensed Architect under the laws of the State of Minnesota.  
 APPROVE:  
 ARCHITECT


Issue: \_\_\_\_\_  
 Project #: 16046.0  
 Date: 7-15-16  
 Drawn by: CWV  
 Checked by: SN

PRELIMINARY - NOT FOR CONSTRUCTION


Wasatch Storage - Lake Elmo  
 Enter address here

BUILDING A


**A110**

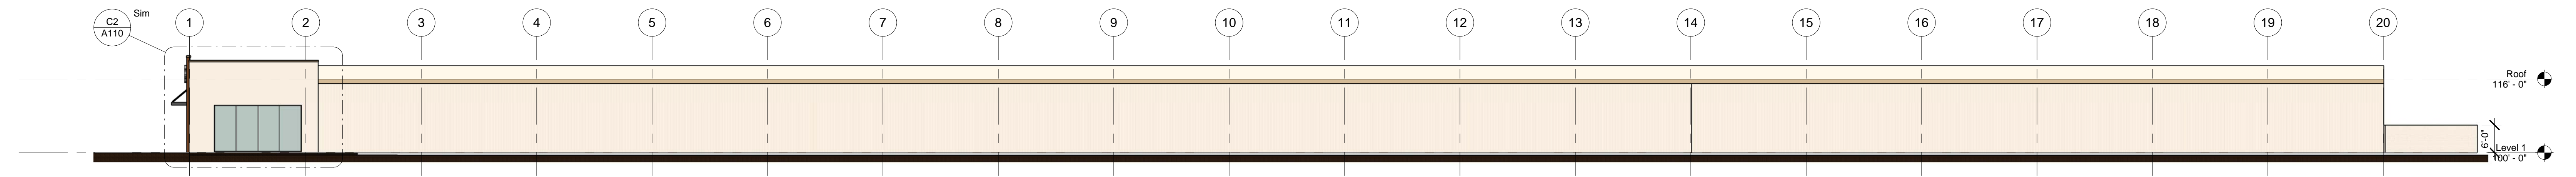


**A5 BUILDING A - EAST OVERALL**  
 1/16" = 1'-0"

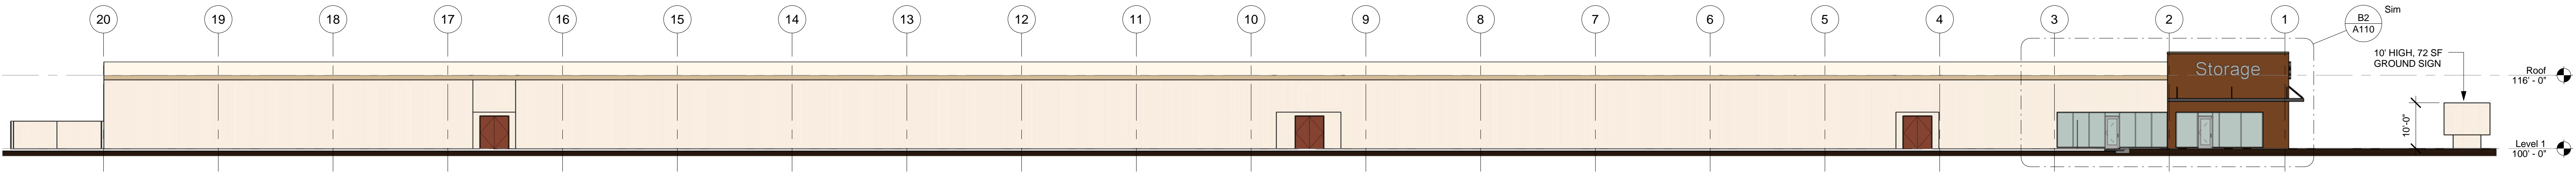


**A4 WEST EXTERIOR ELEVATION**  
 1/16" = 1'-0"

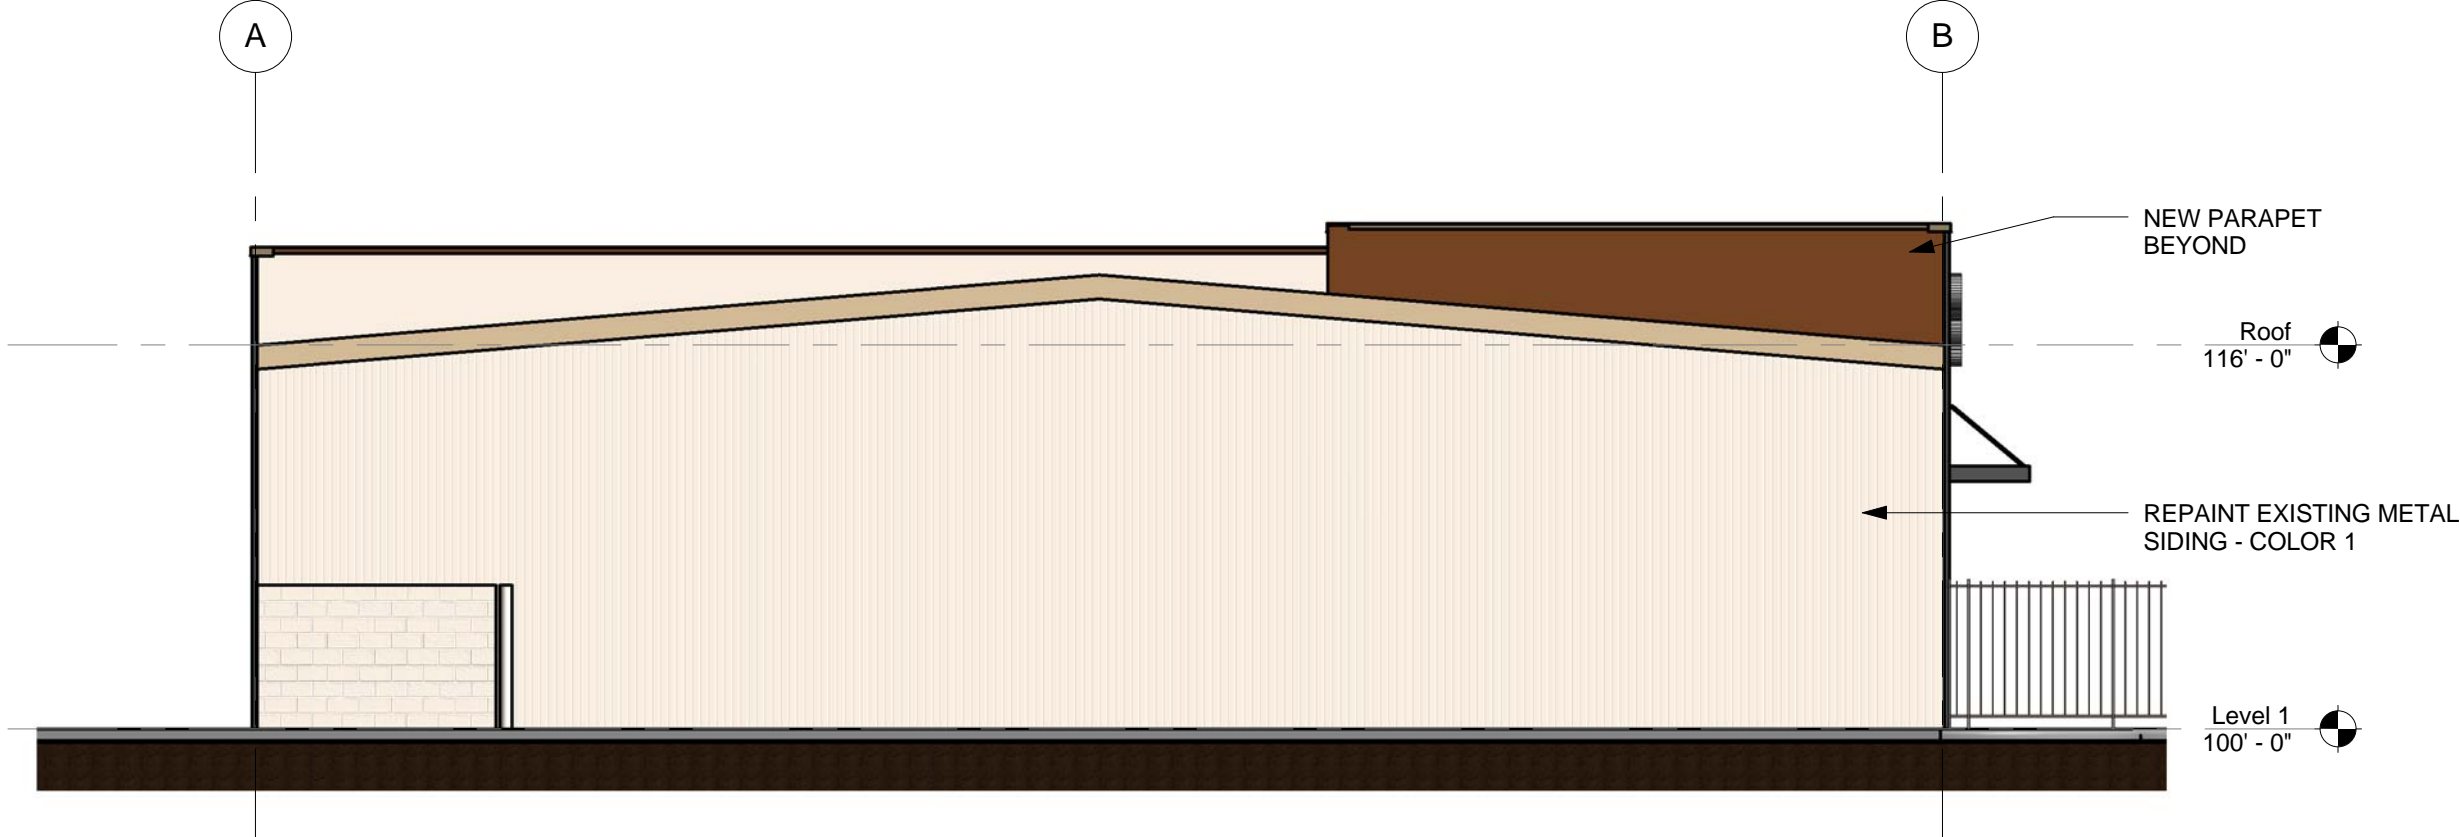

**C3 NORTH EXTERIOR ELEVATION**  
 1/8" = 1'-0"

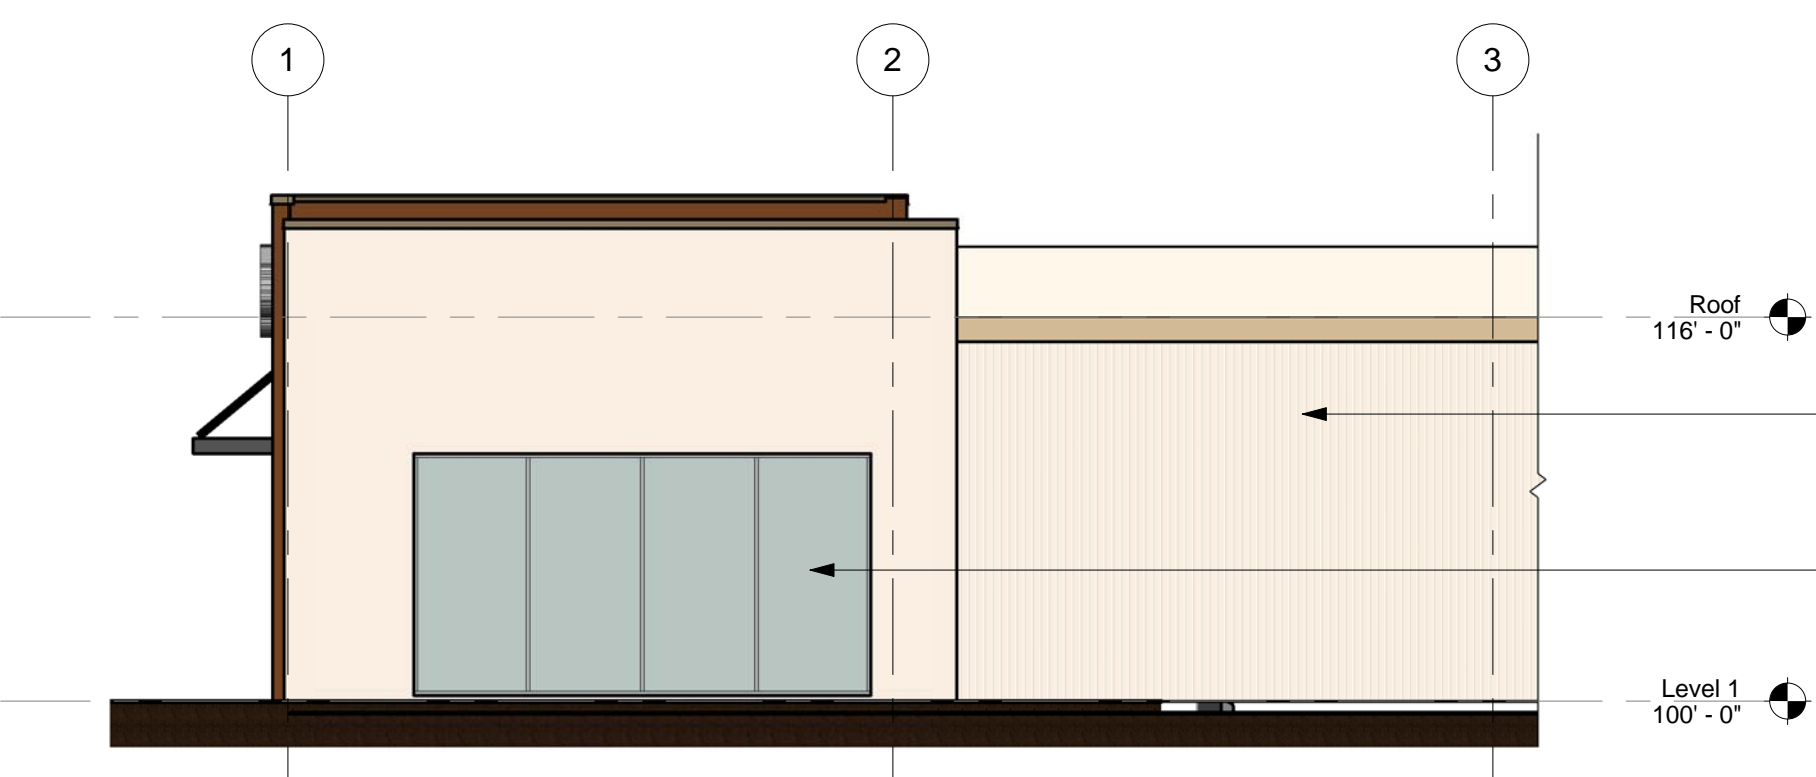


**C2 EAST EXTERIOR ELEVATION**  
 1/8" = 1'-0"

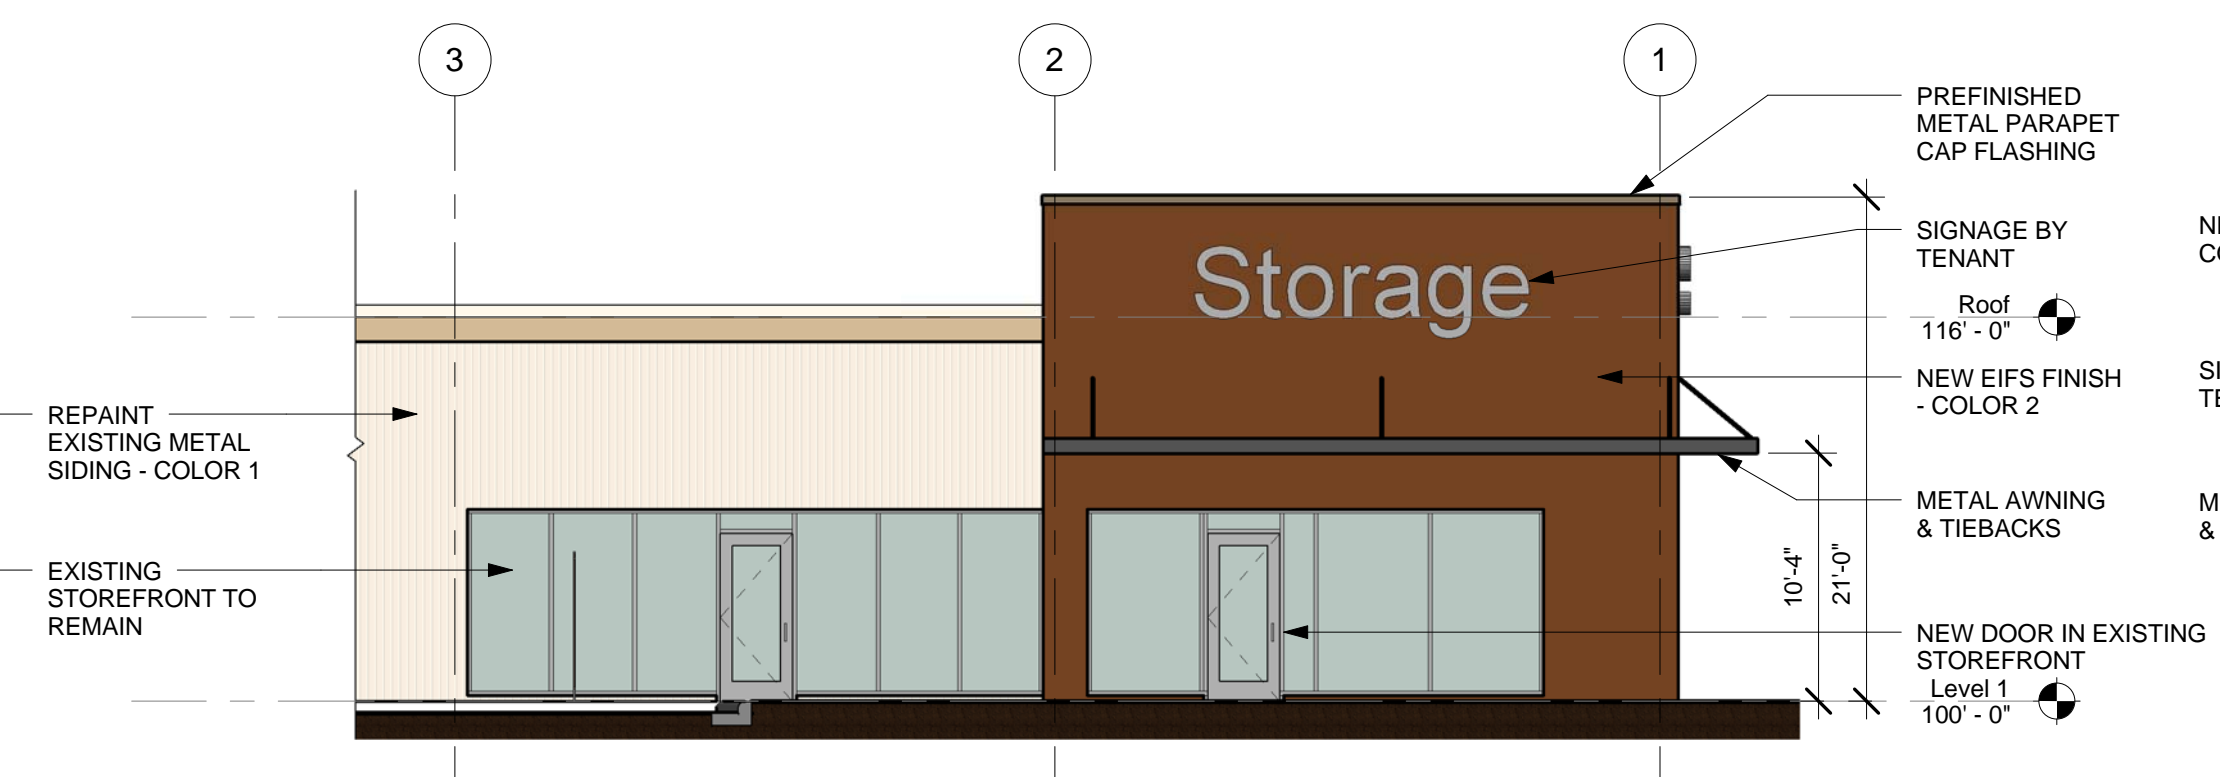

**B2 PROPOSED WEST EXTERIOR ENTRY ELEVATION**  
 1/8" = 1'-0"









**A2 BUILDING A - SOUTH**  
 1/8" = 1'-0"

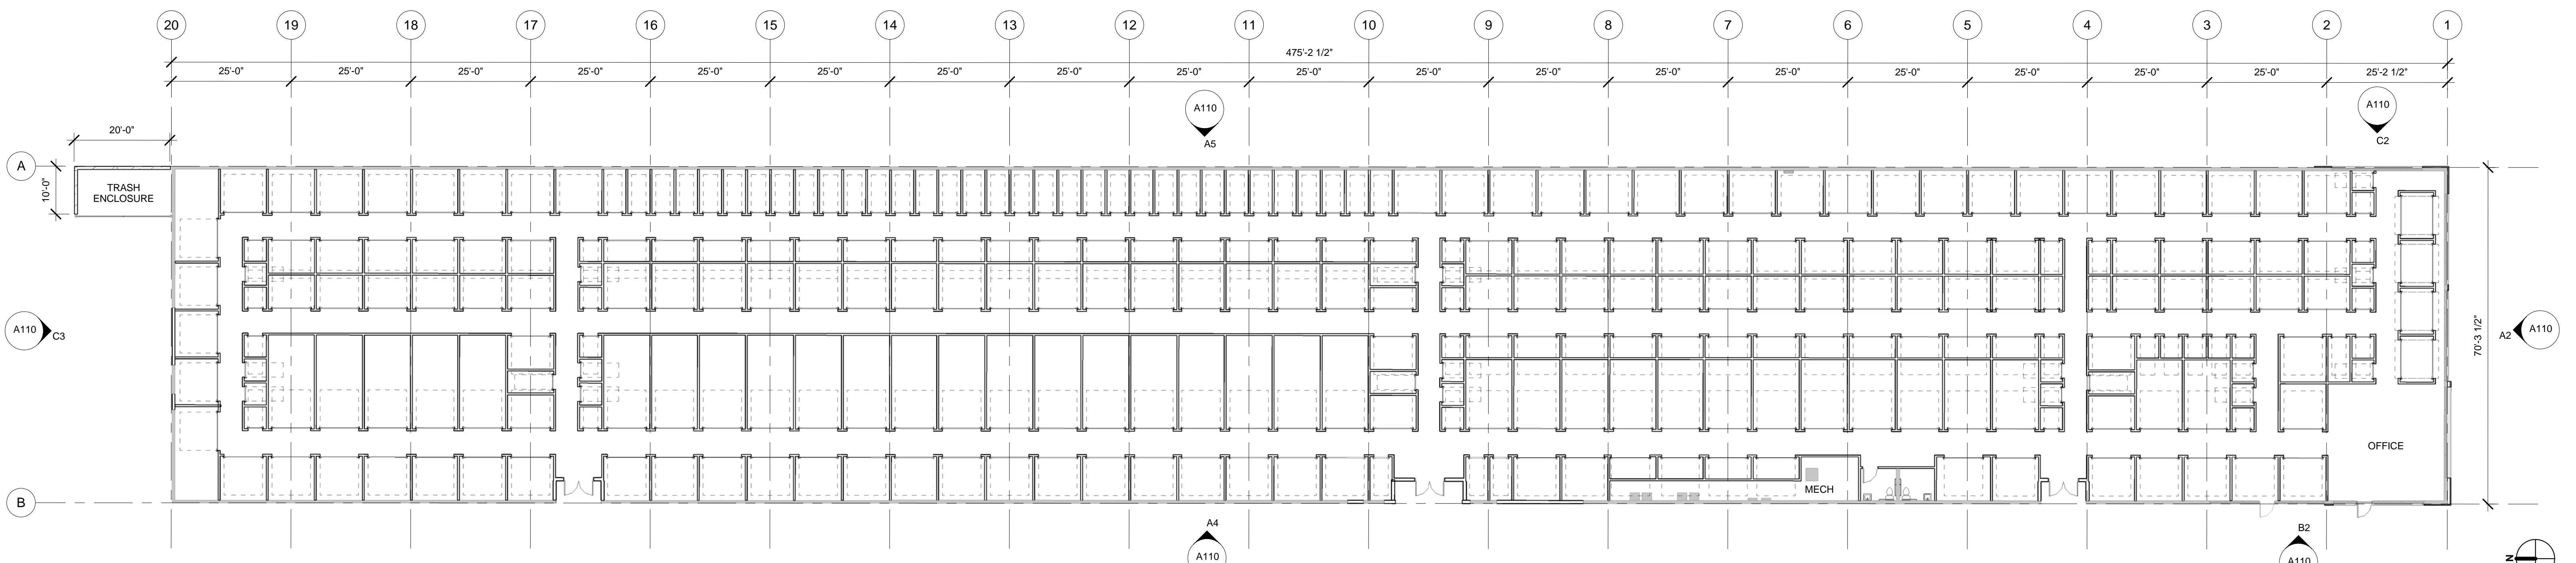


**A1 BUILDING A PLAN**  
 1/16" = 1'-0"

SPRINKLED  
 STORAGE UNITS 8'-6" HIGH, WIRE MECH CEILINGS

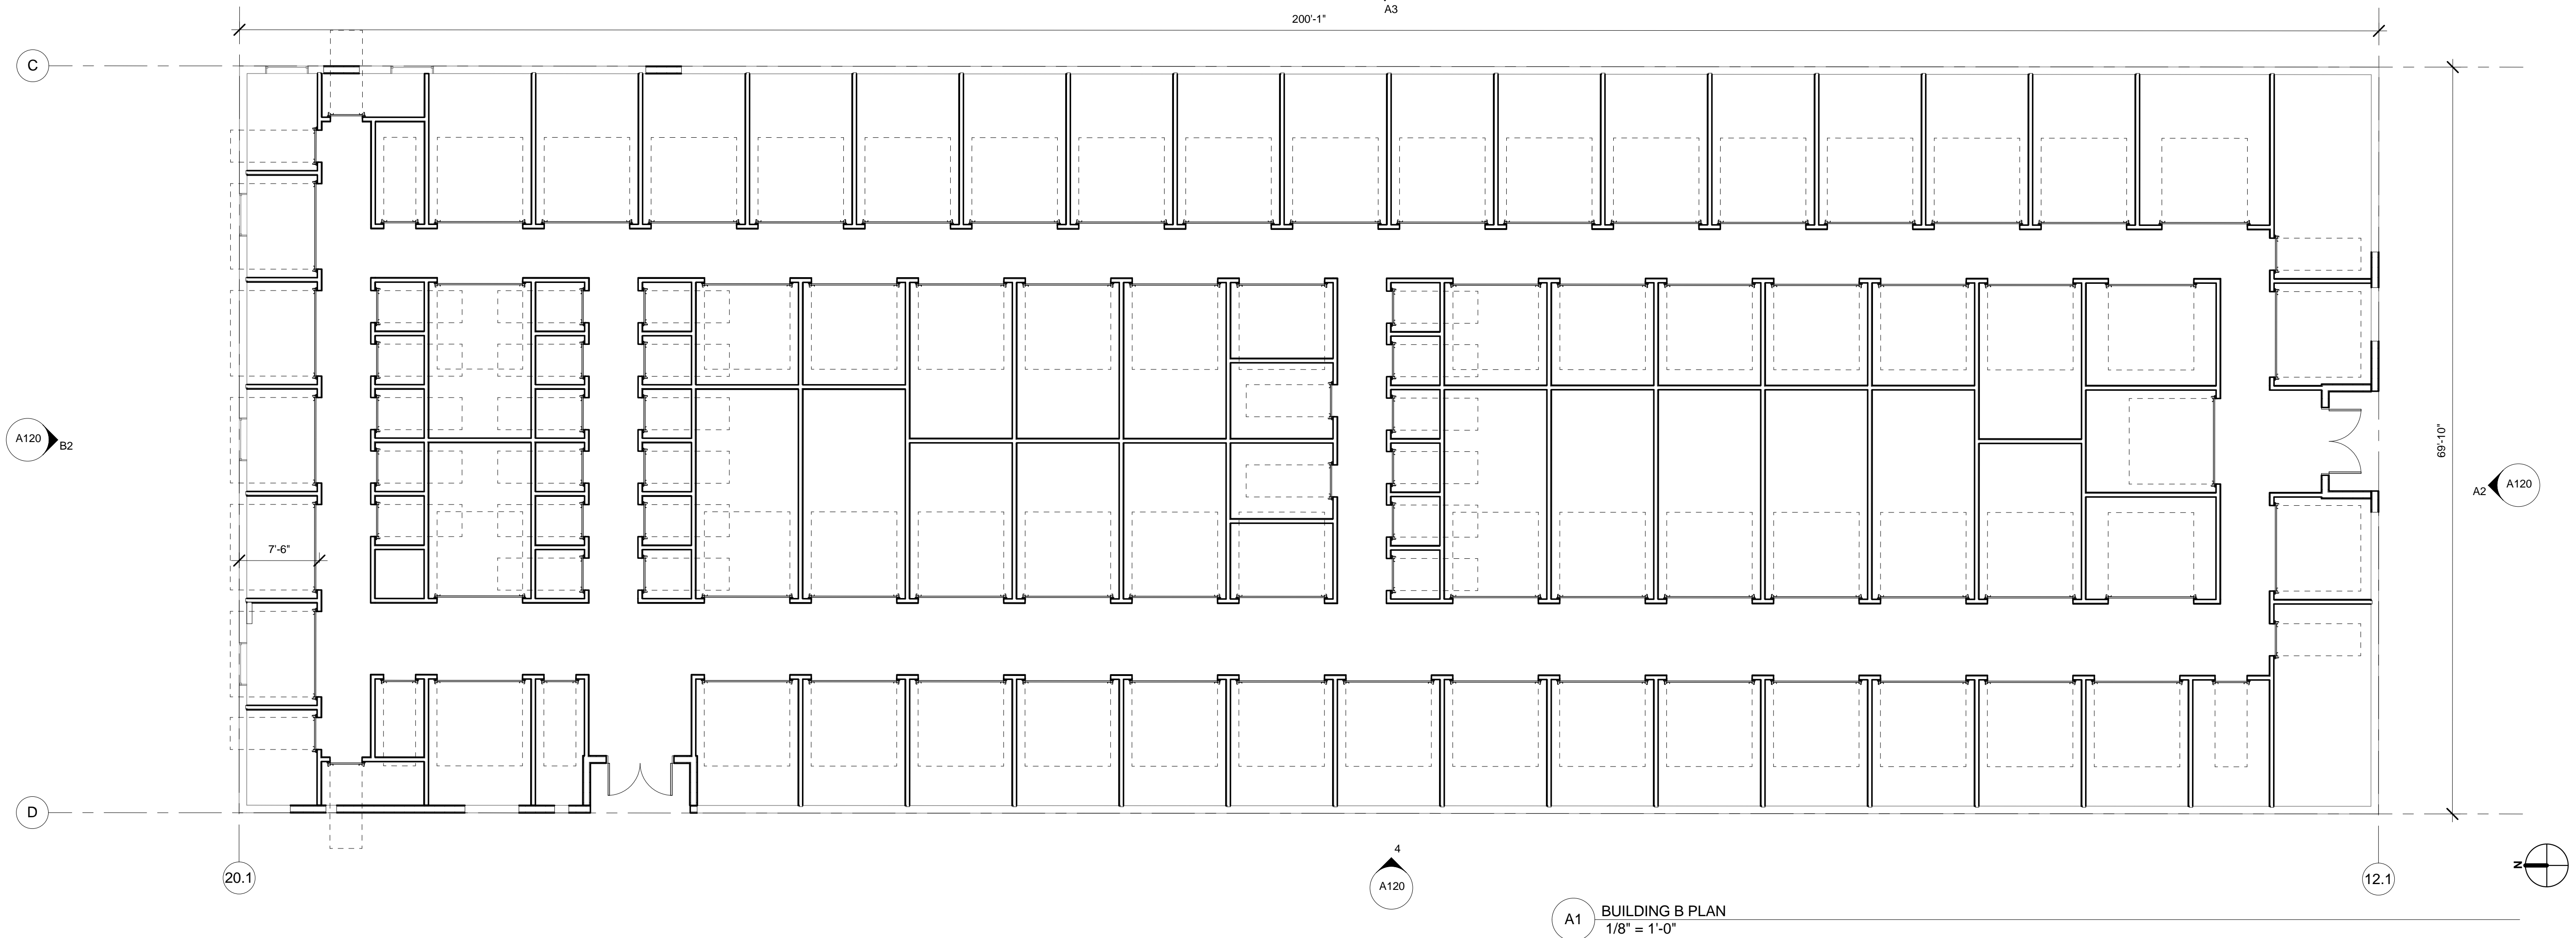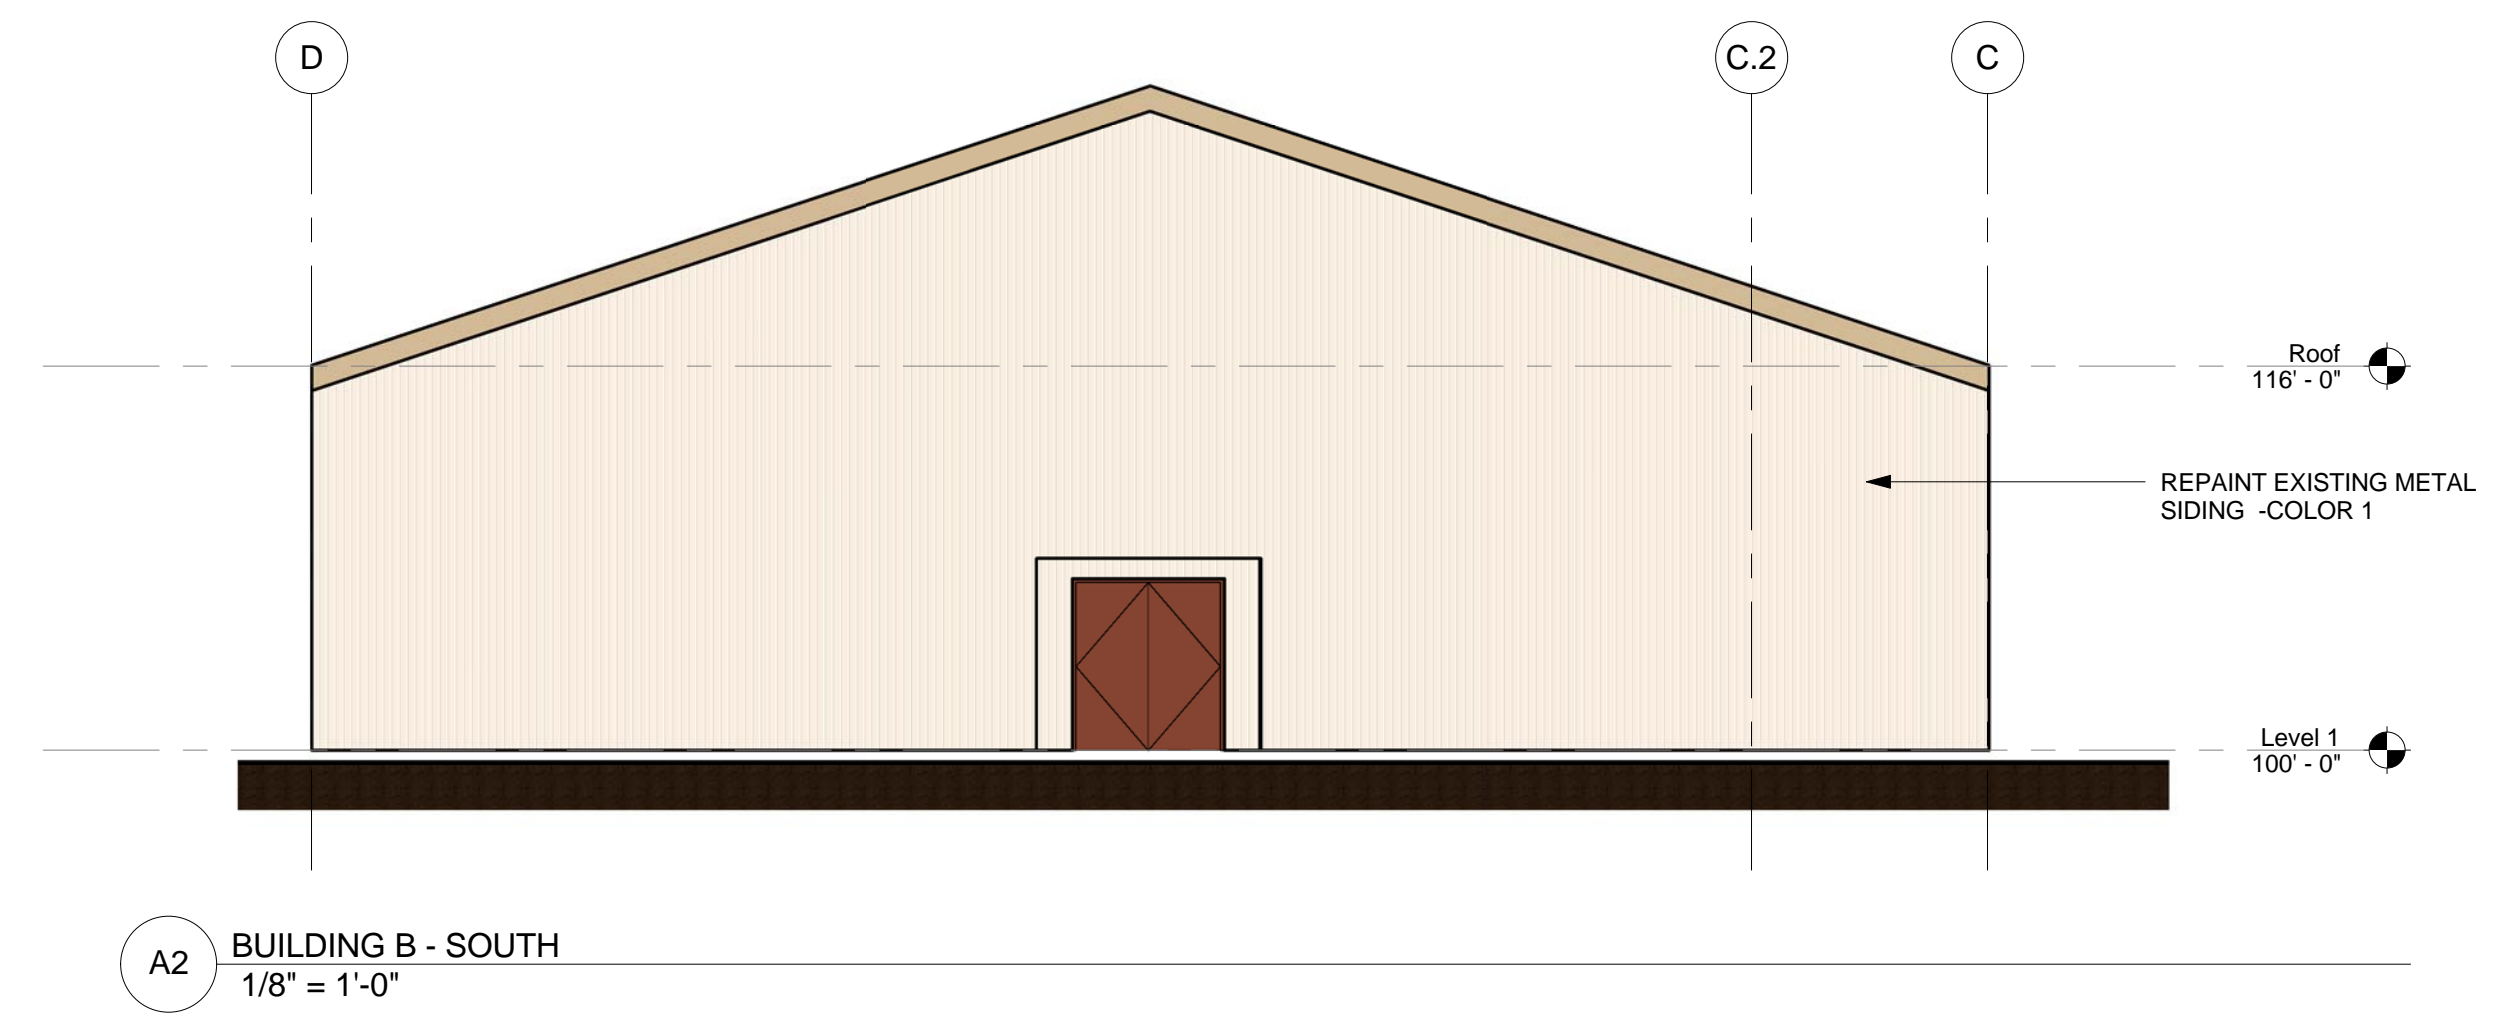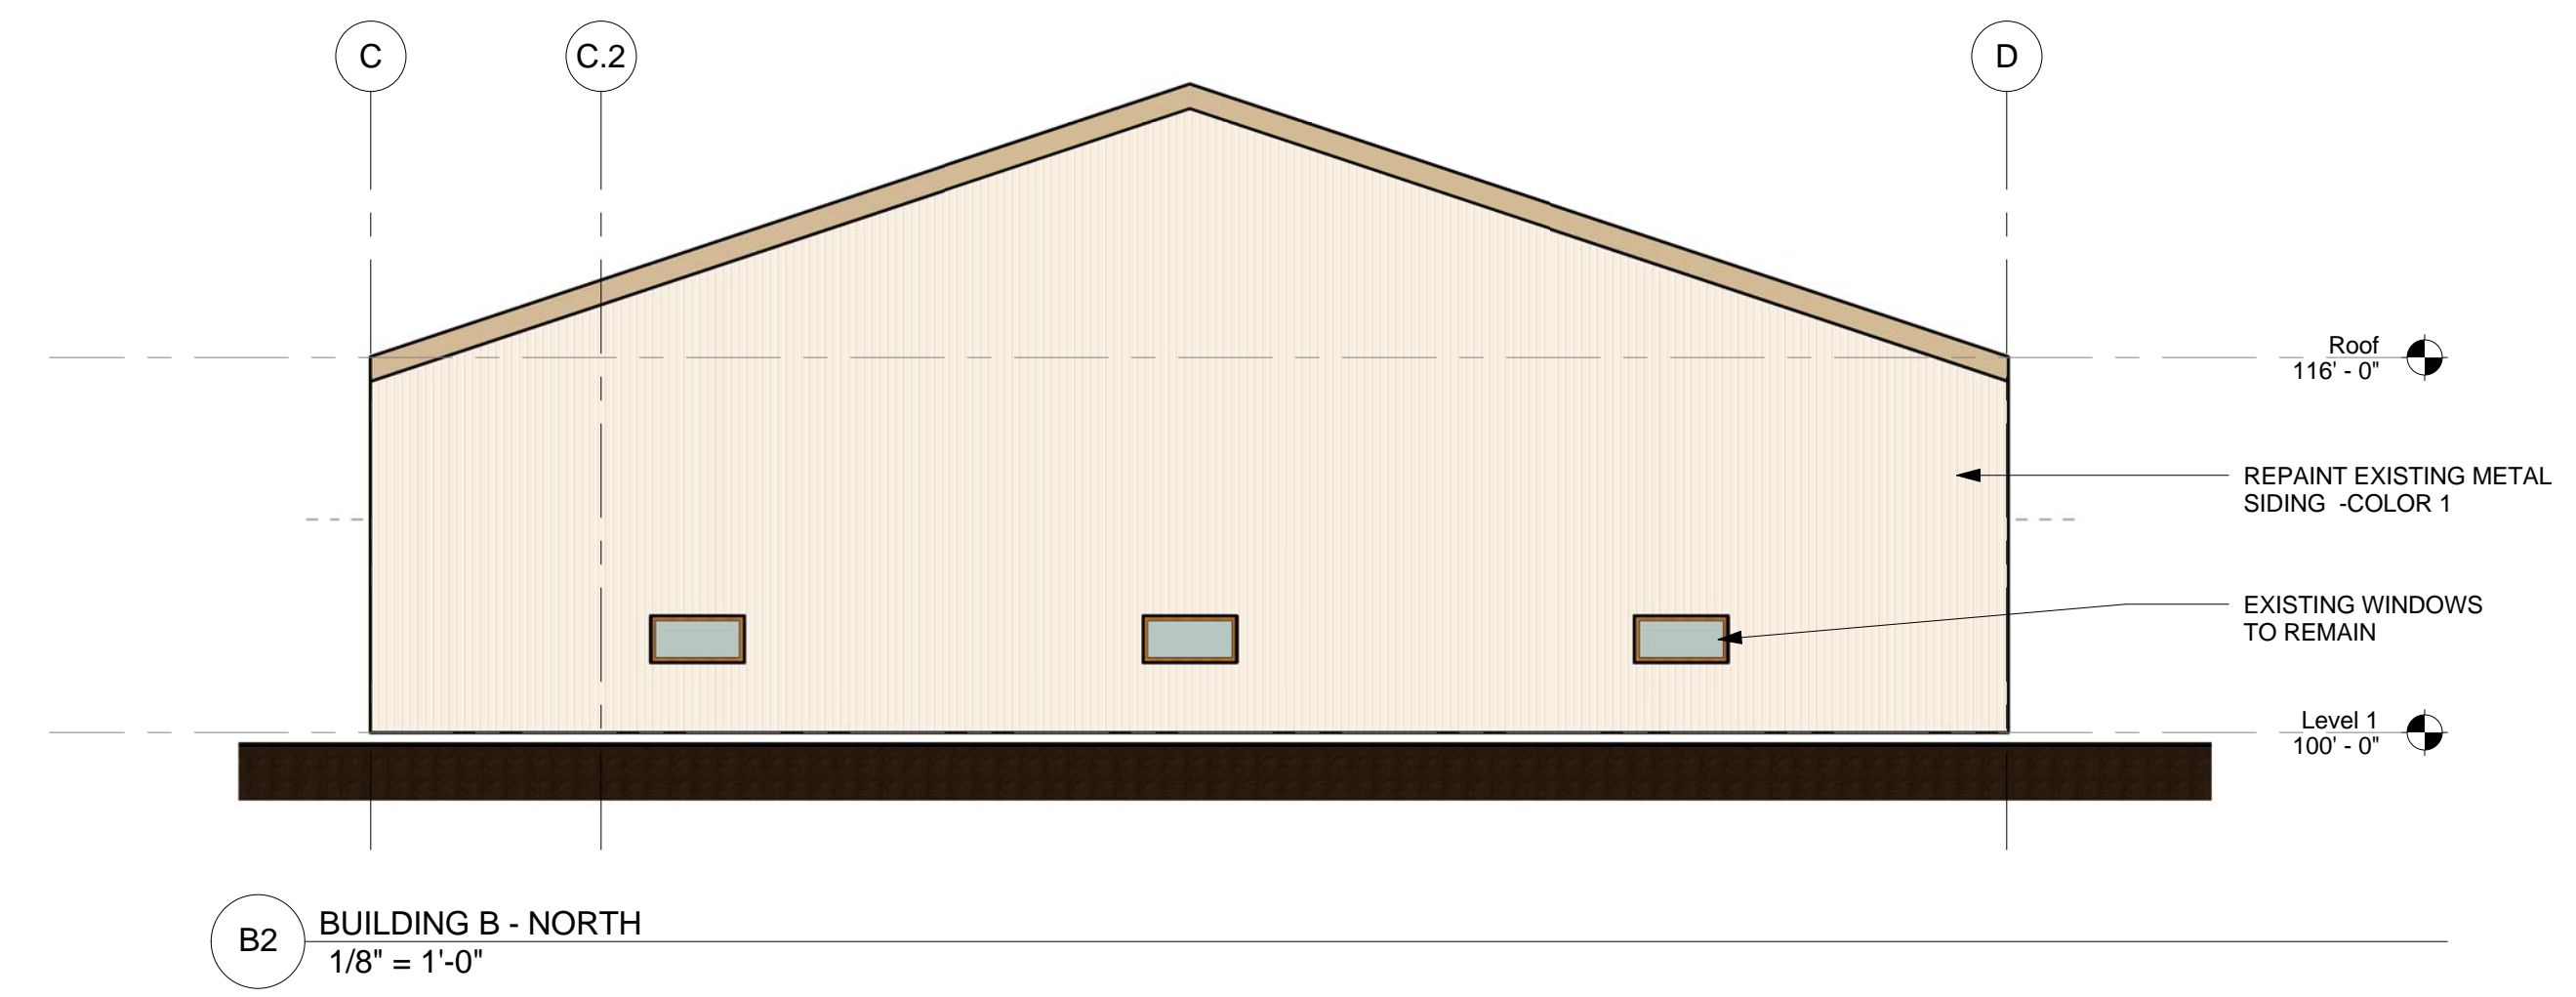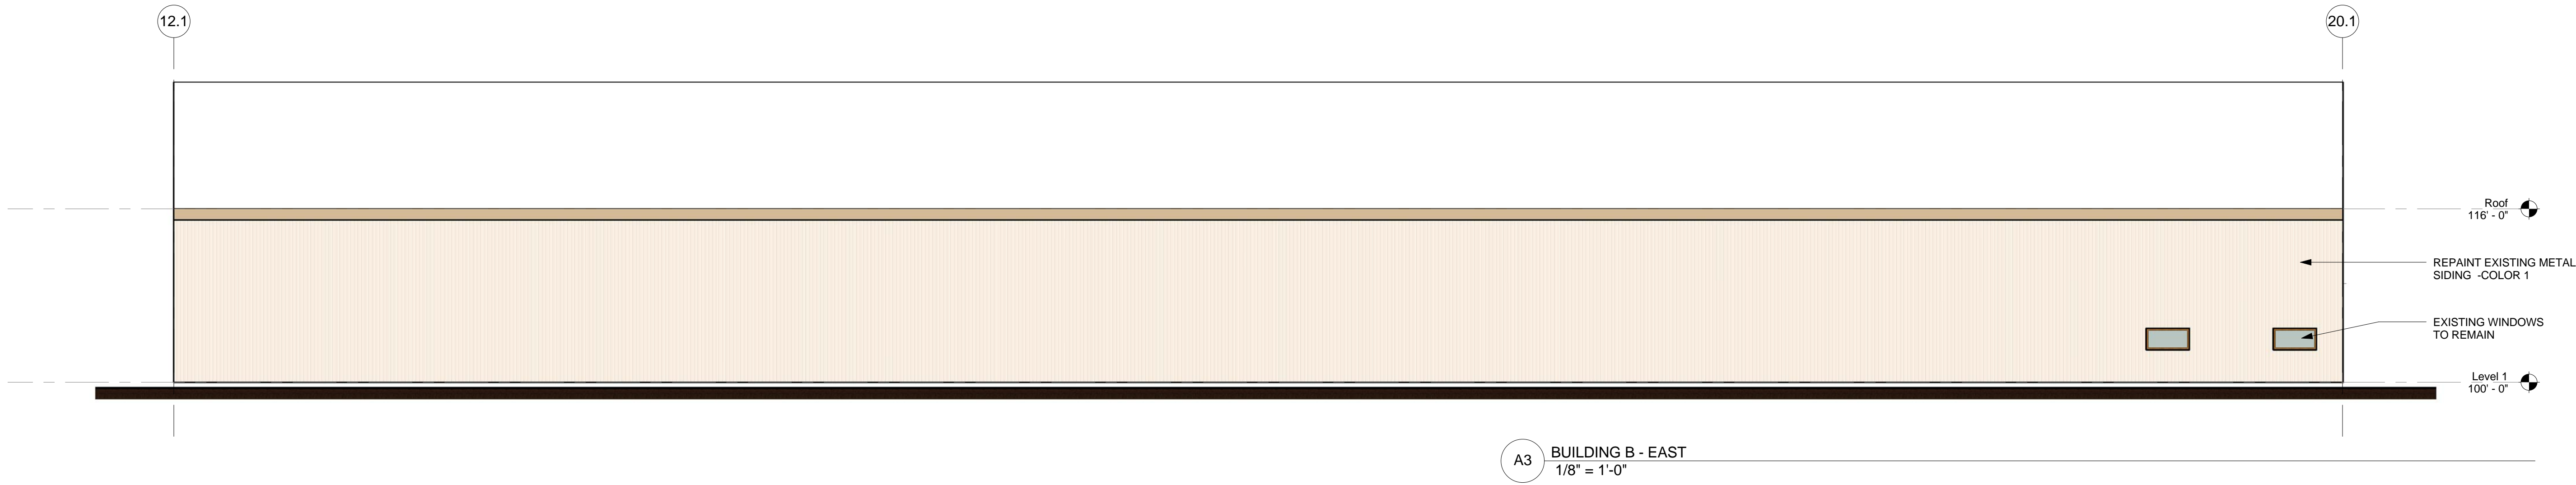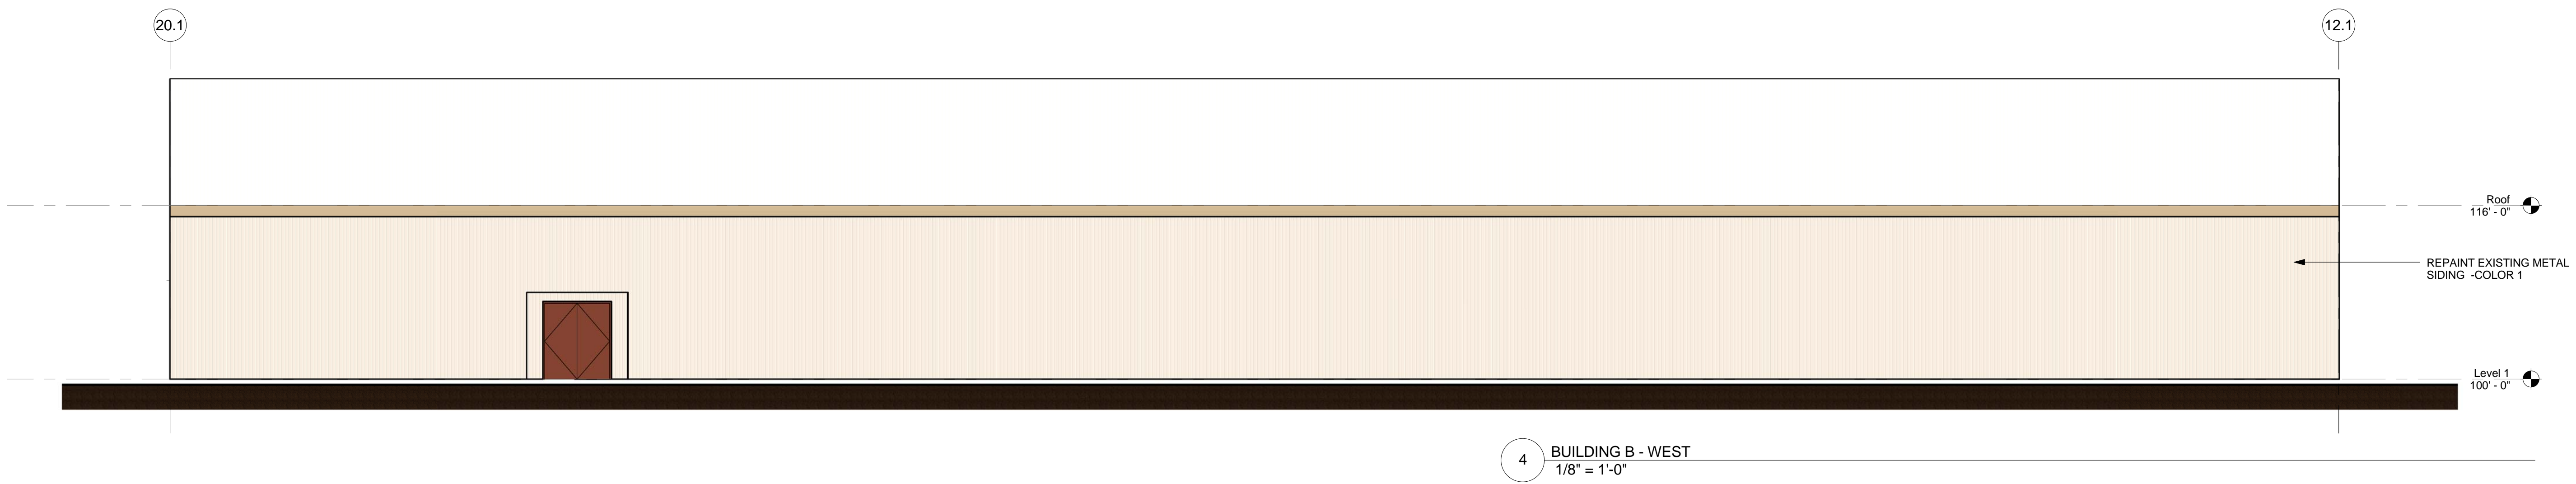


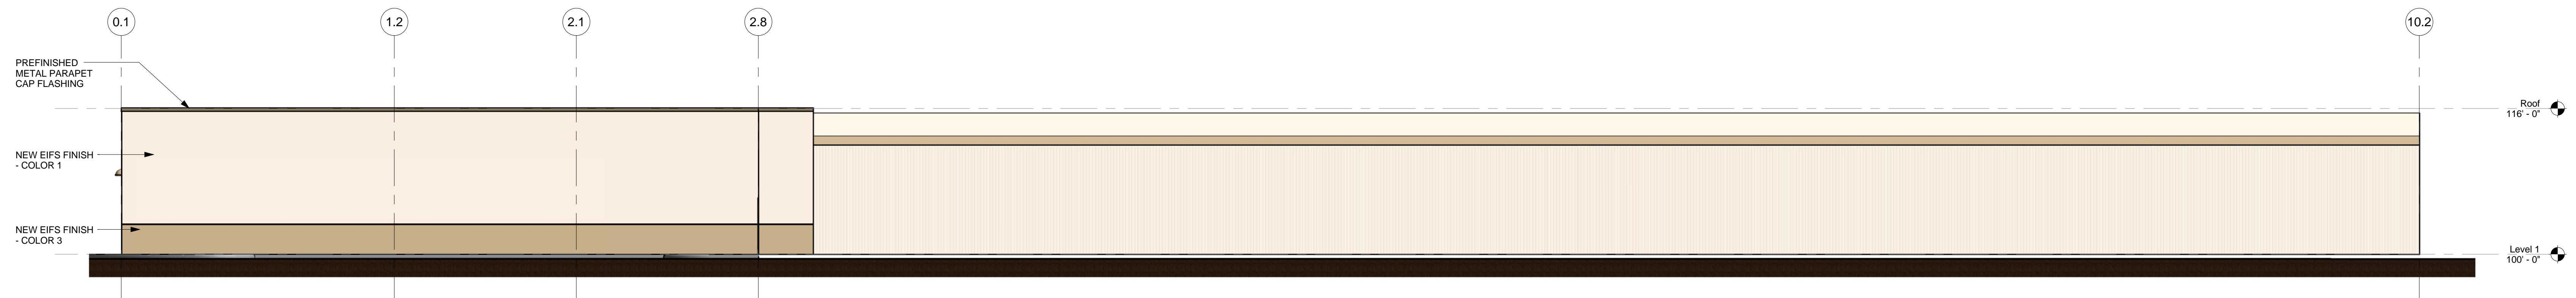


A4 BUILDING 1 - EAST  
1/8" = 1'-0"

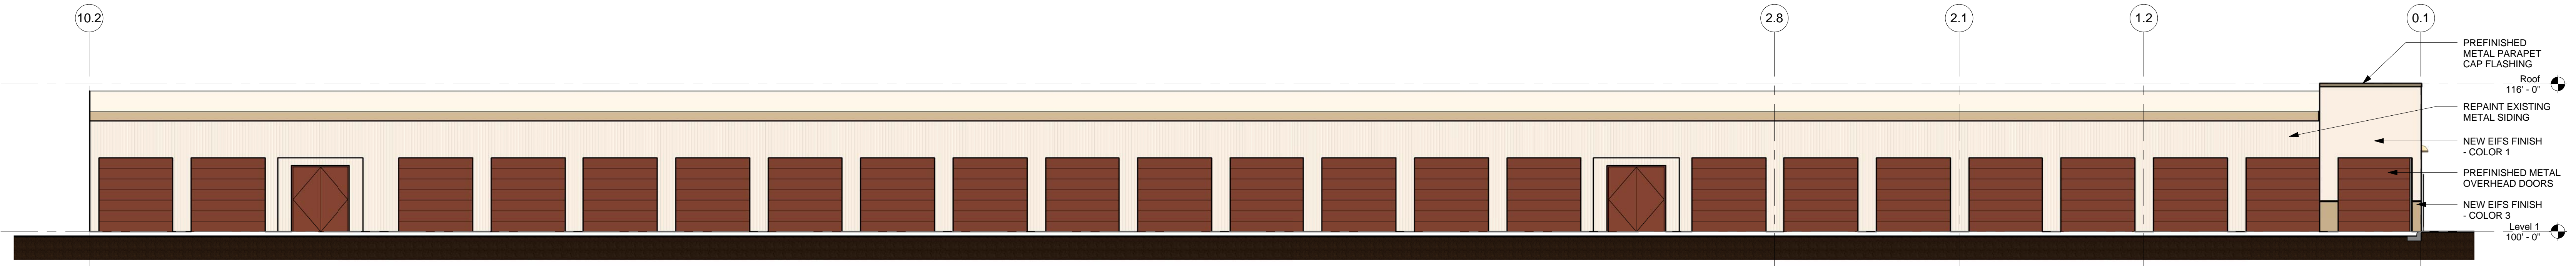


A3 BUILDING 1 - WEST  
1/8" = 1'-0"

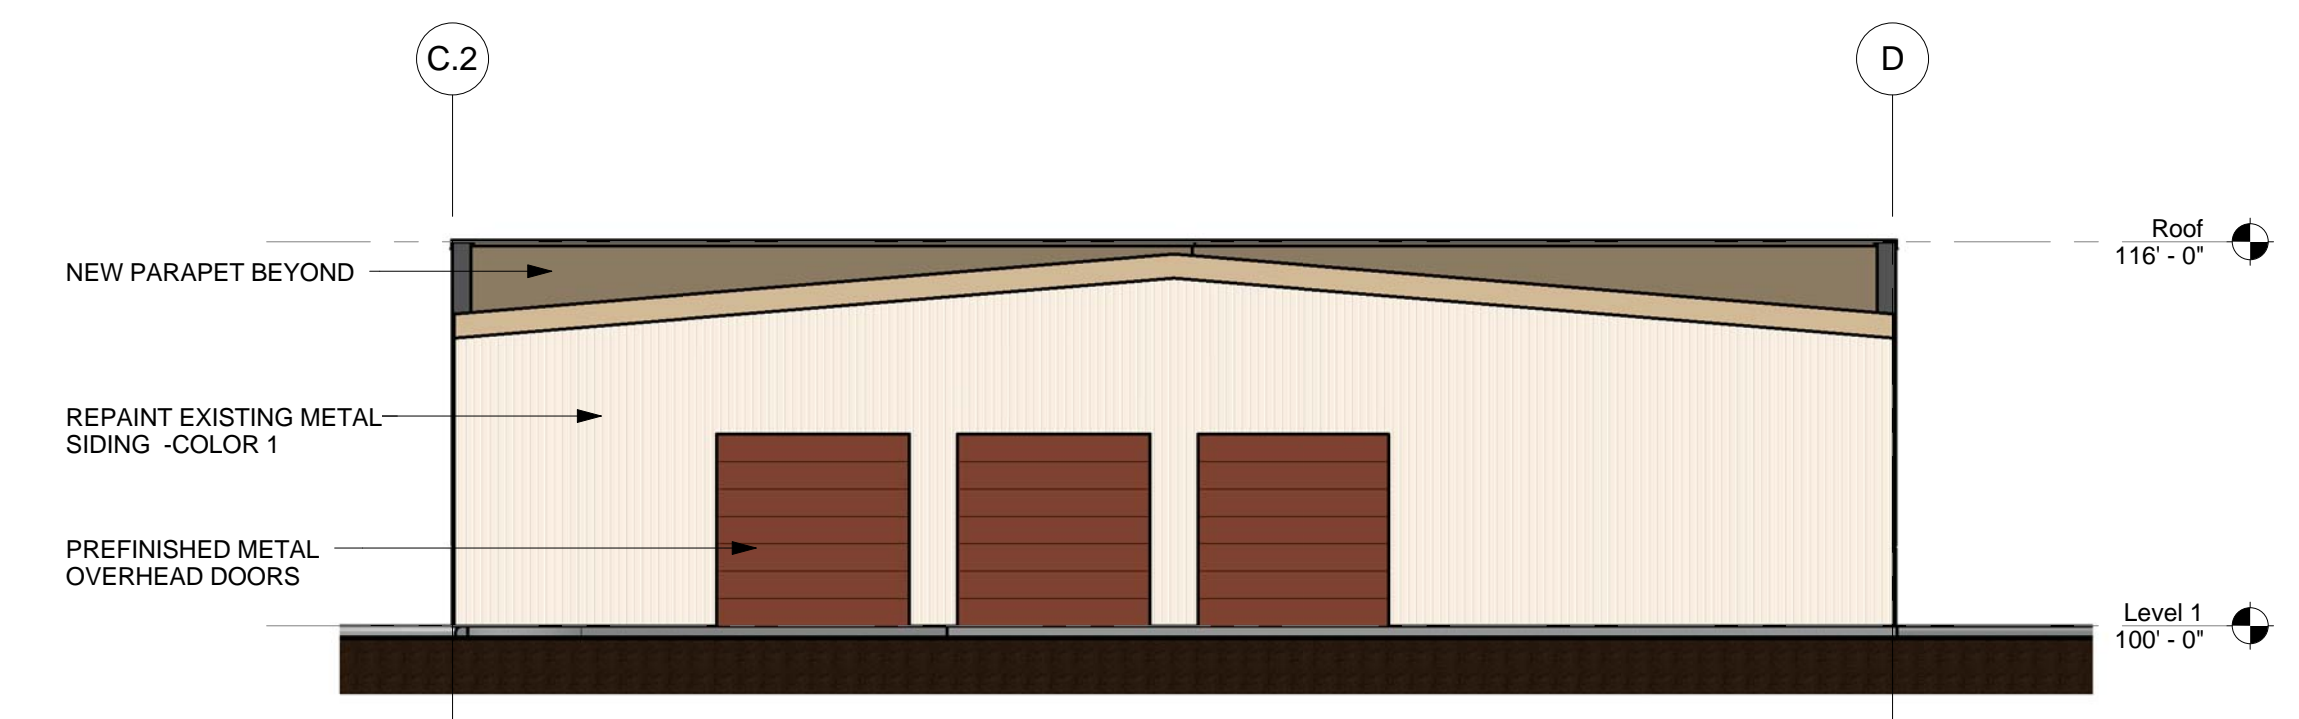


B2 BUILDING 1 - NORTH  
1/8" = 1'-0"

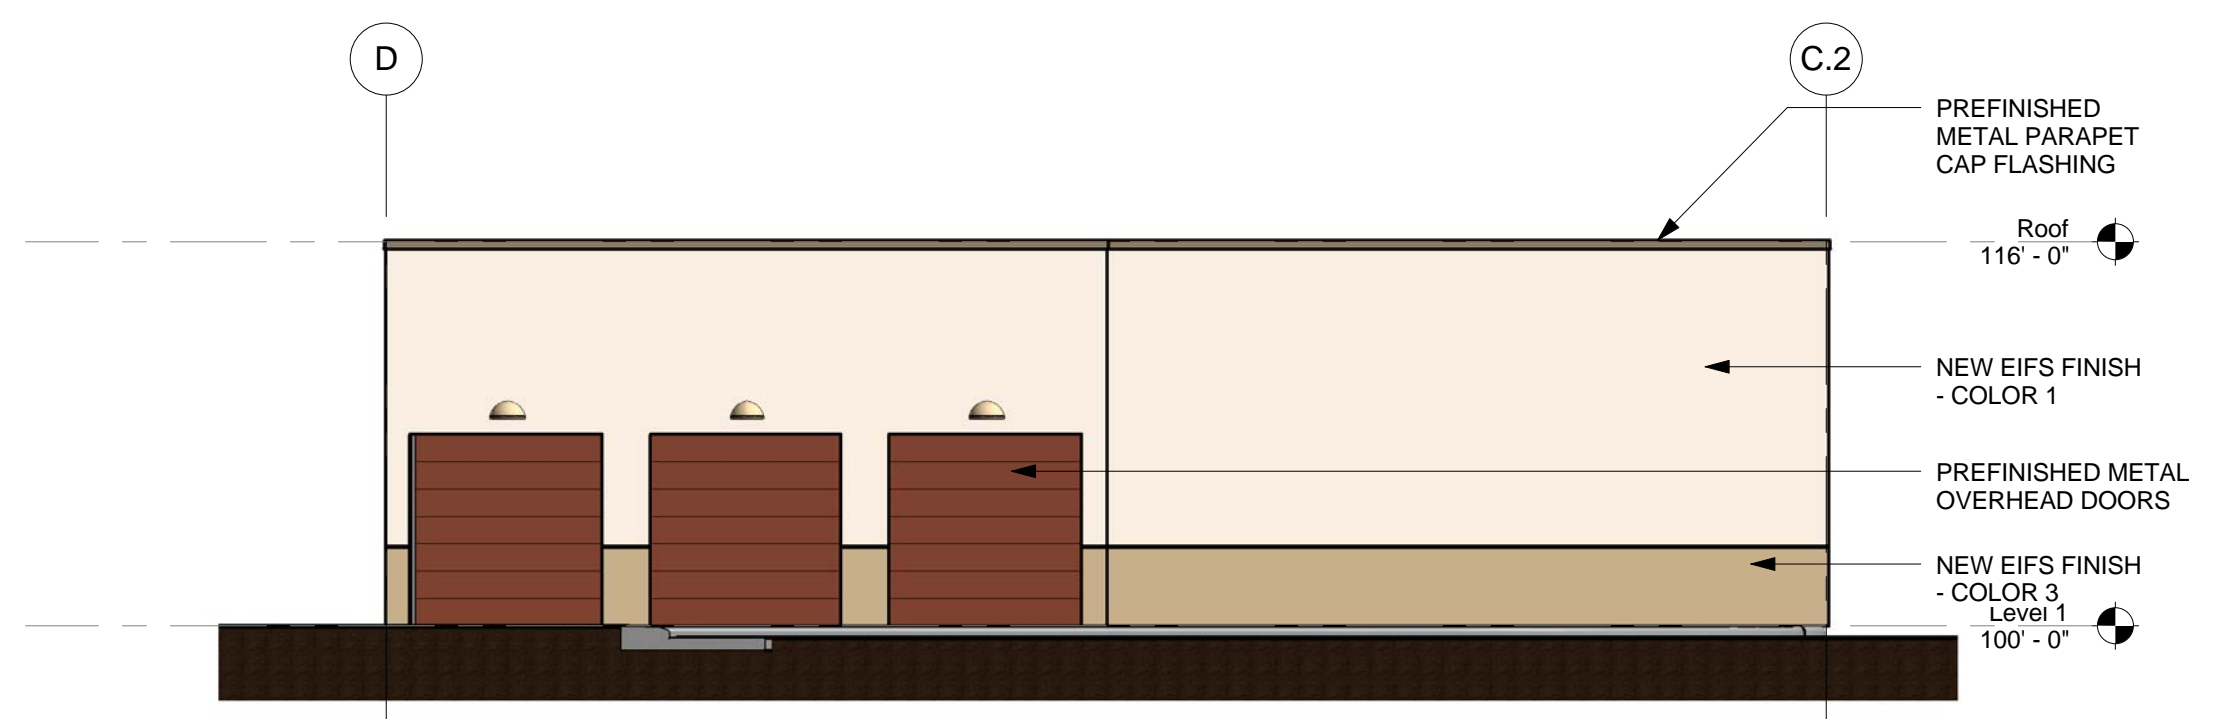


A2 BUILDING 1 - SOUTH  
1/8" = 1'-0"

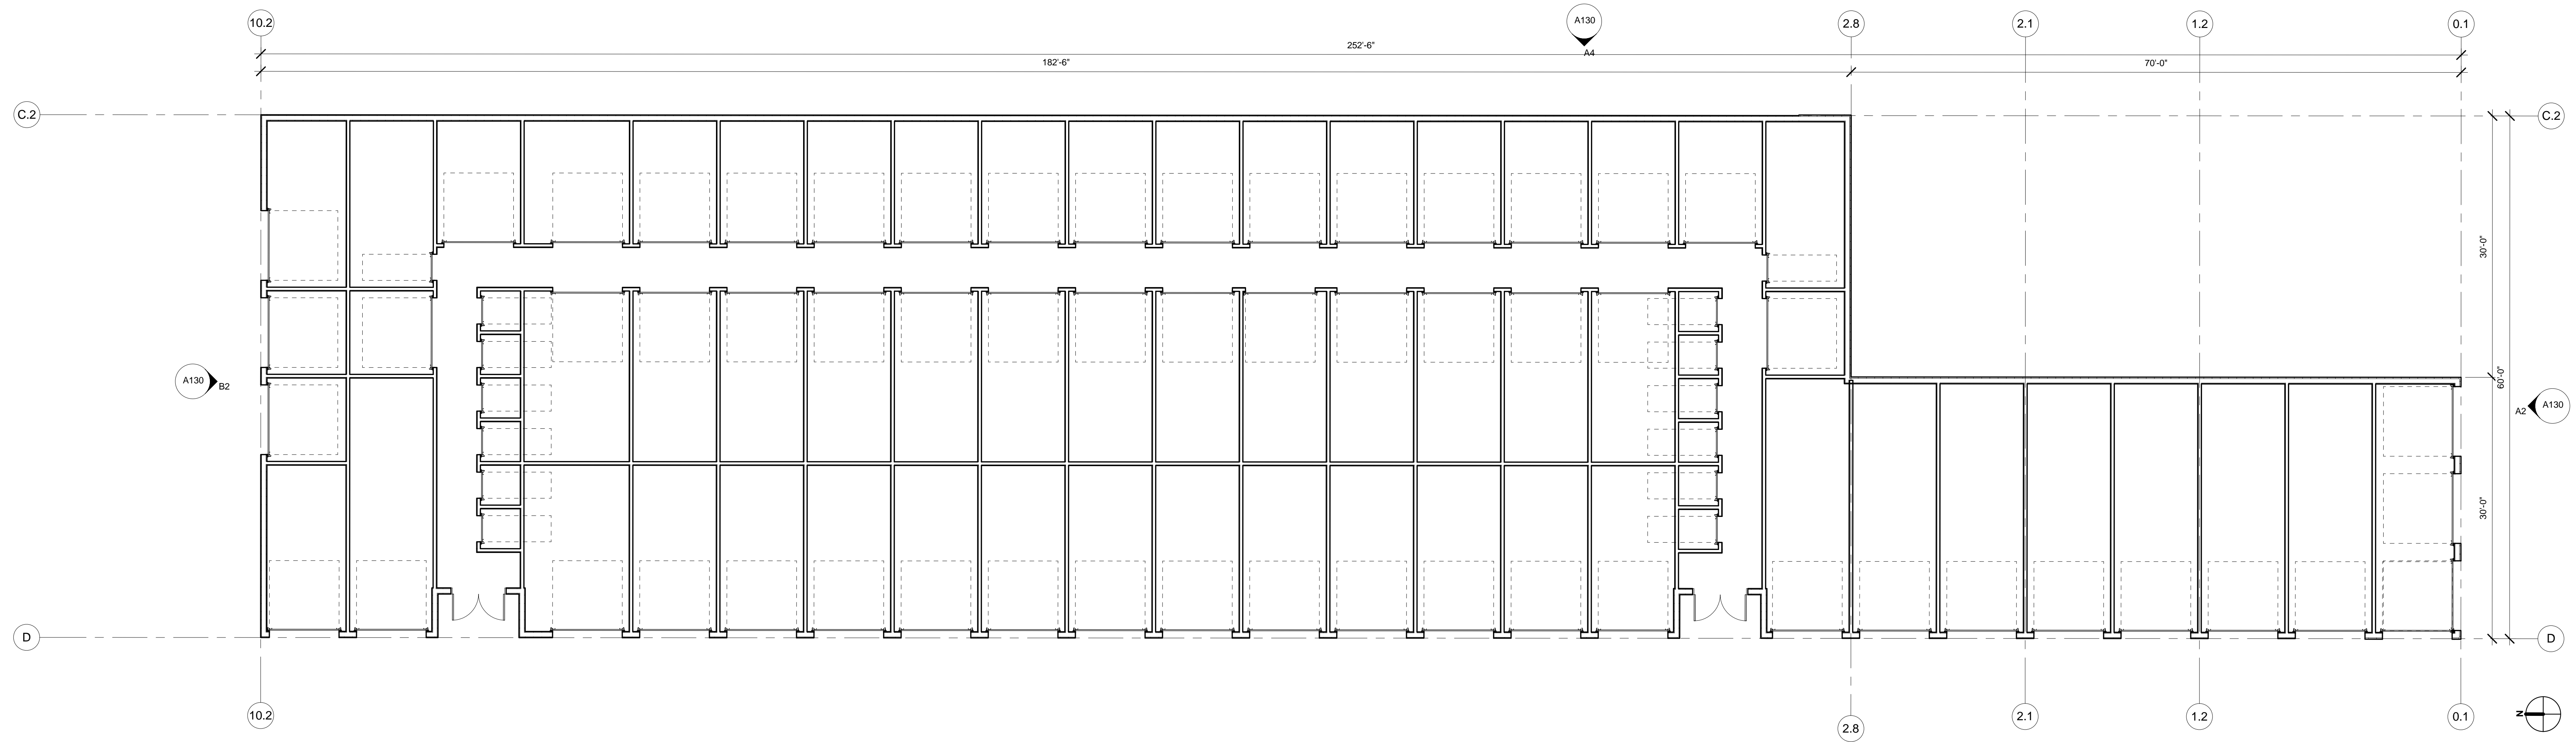


A1 BUILDING 1 PLAN  
1/8" = 1'-0"

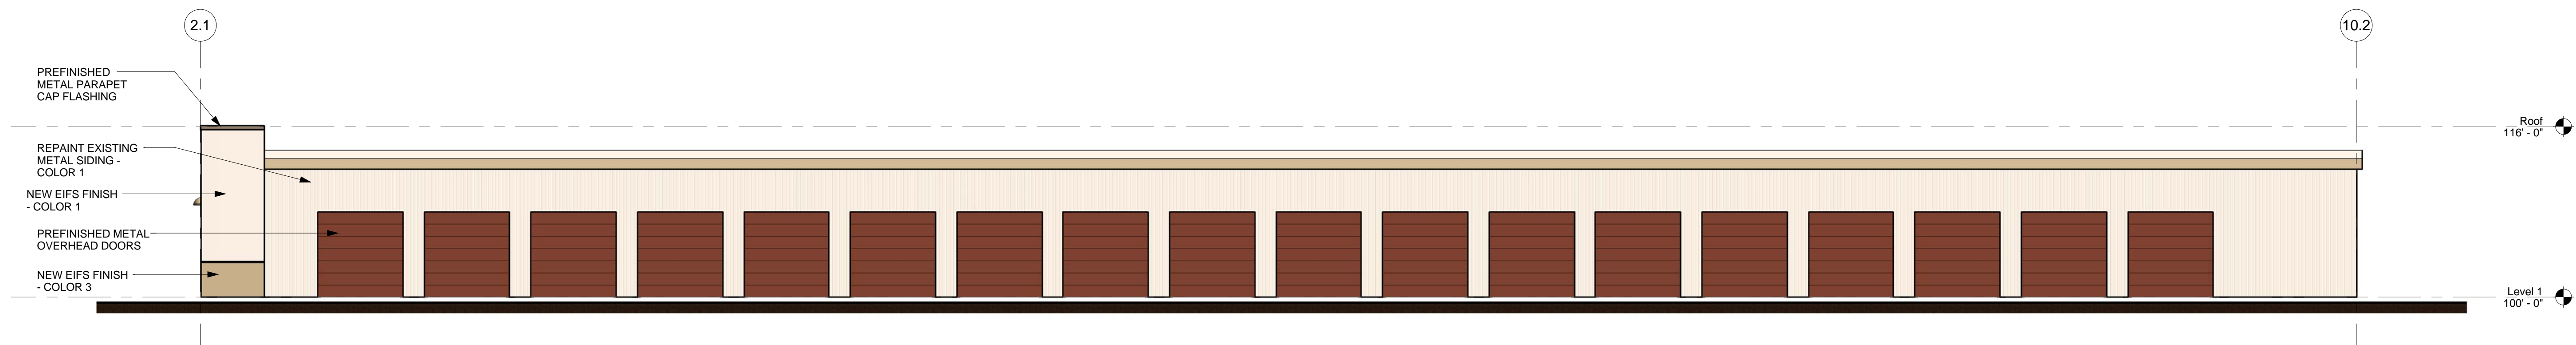


A4 BUILDING 2 - EAST  
1/8" = 1'-0"

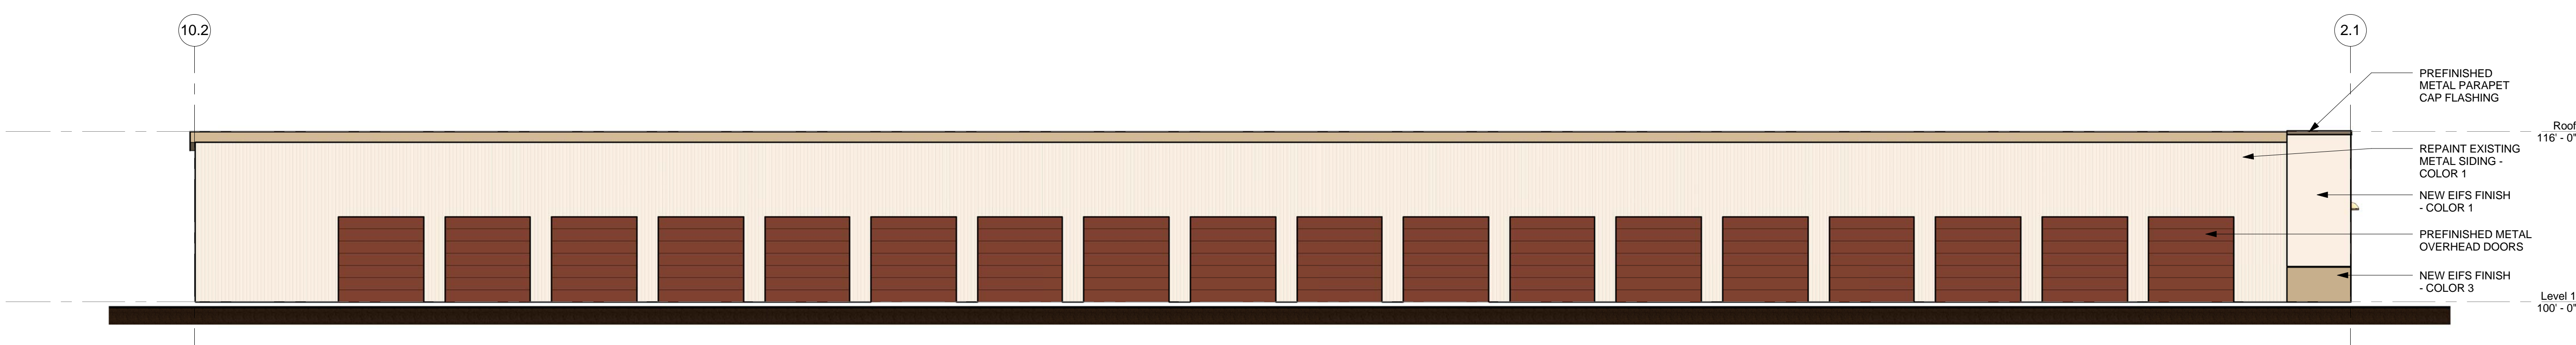


A3 BUILDING 2 - WEST  
1/8" = 1'-0"

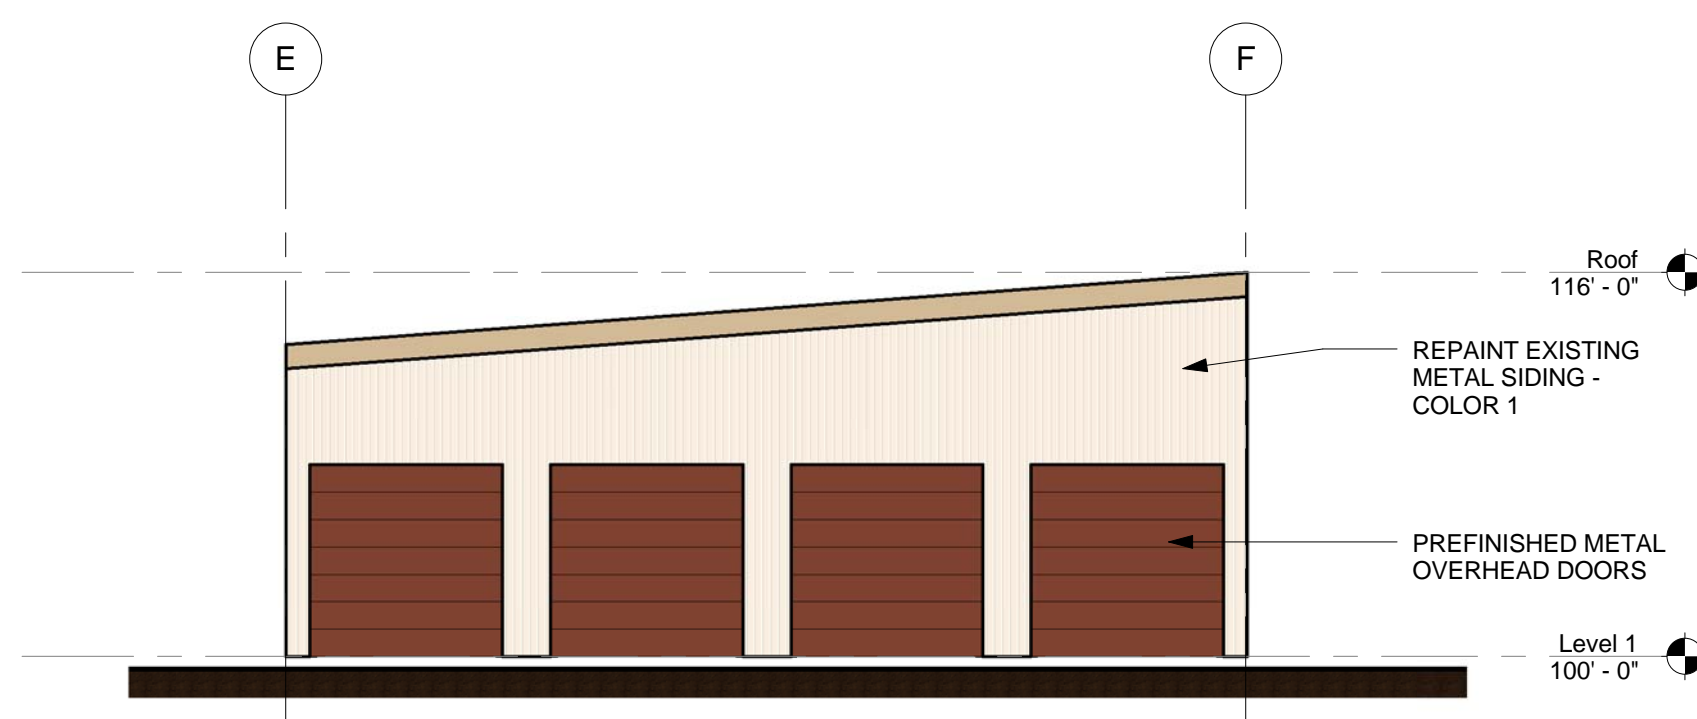

B2 BUILDING 2 - NORTH  
1/8" = 1'-0"

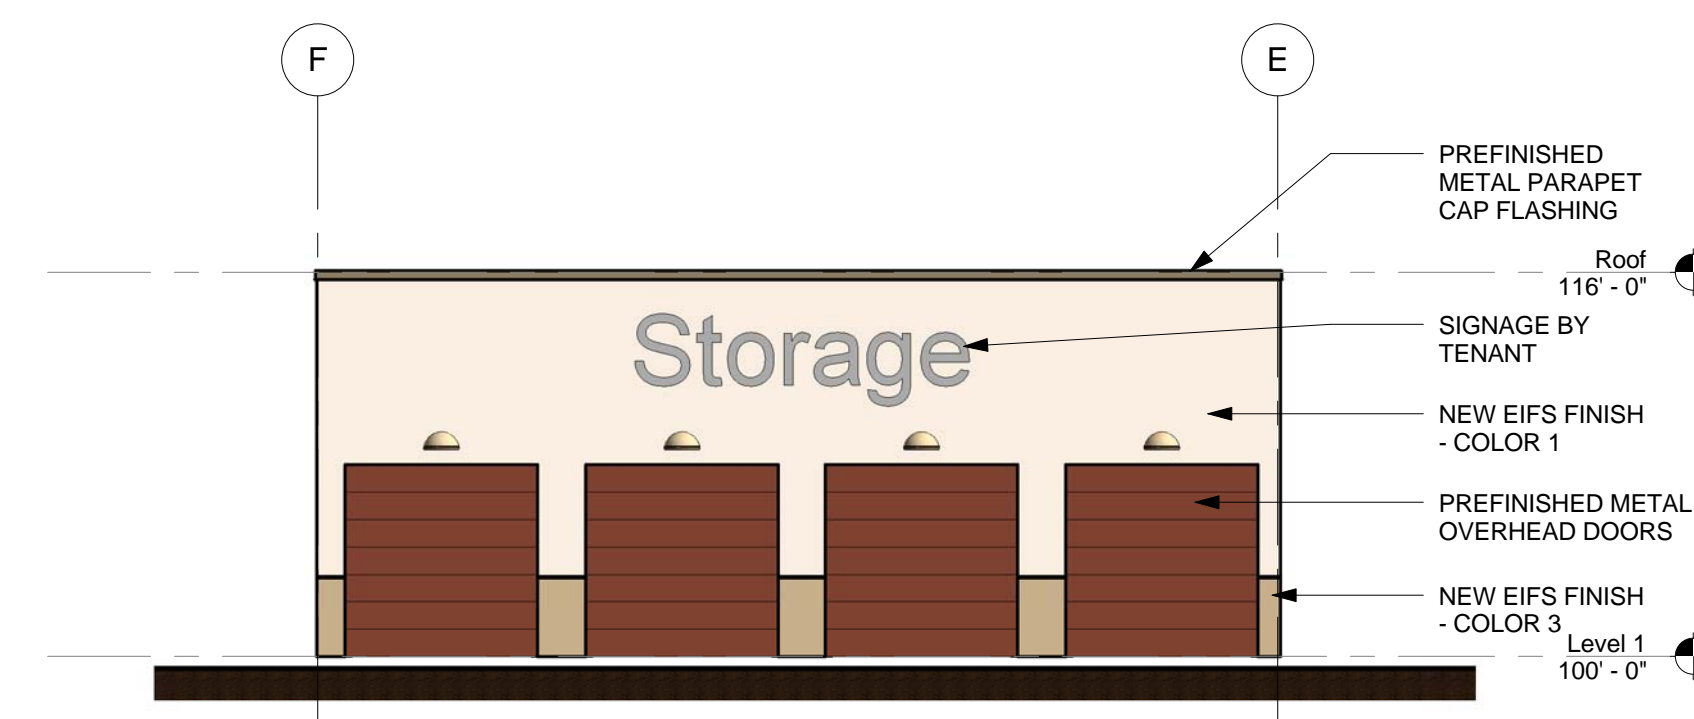

A2 BUILDING 2 - SOUTH  
1/8" = 1'-0"

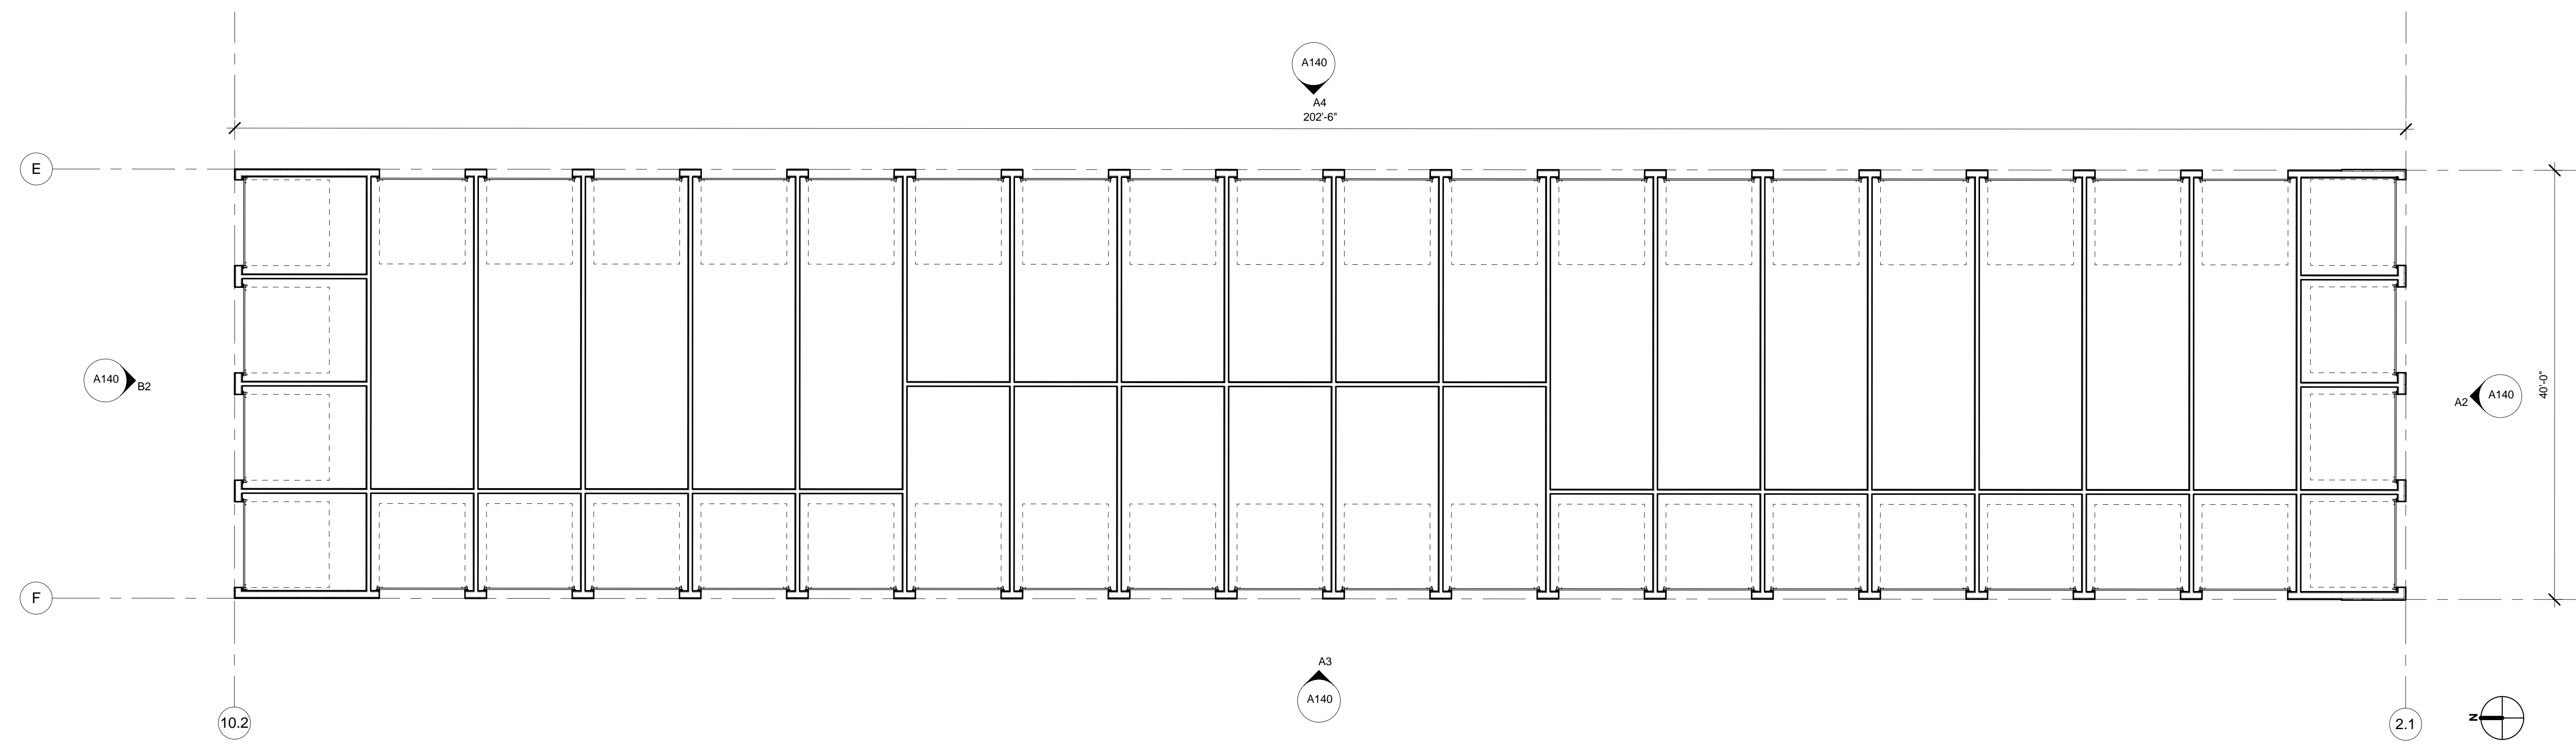

A1 BUILDING 2 PLAN  
1/8" = 1'-0"


I hereby certify that this plan, specification, or report was prepared by me or under my direct supervision and that I am a duly Licensed Architect under the laws of the State of Minnesota.  
**SCOTT NELSON**  
 ARCHITECT  
 LICENSE NO. 17344  
 REGISTRATION NUMBER 7-1518  
 DATE 7-15-16

Project #: 16046.0  
 Date: 7-15-16  
 Drawn by: CW  
 Checked by: DN


PRELIMINARY - NOT FOR CONSTRUCTION

Wasatch Storage - Lake Elmo  
 Enter address here  
 BUILDING 3


**A150**

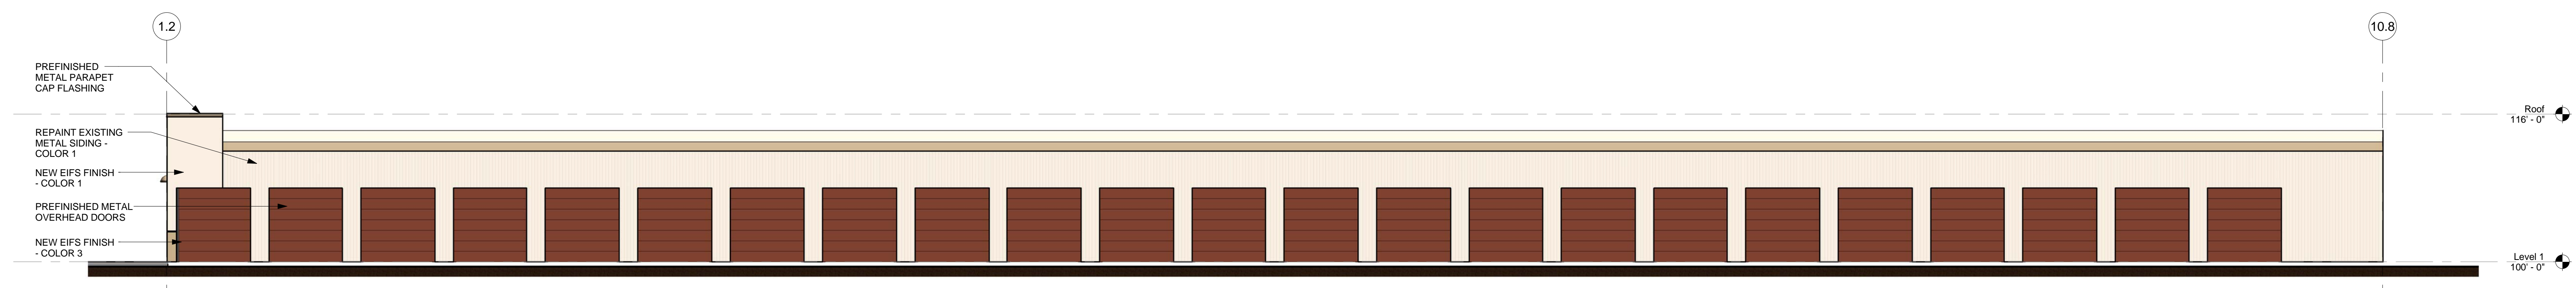


**A4** BUILDING 3 - EAST  
 1/8" = 1'-0"

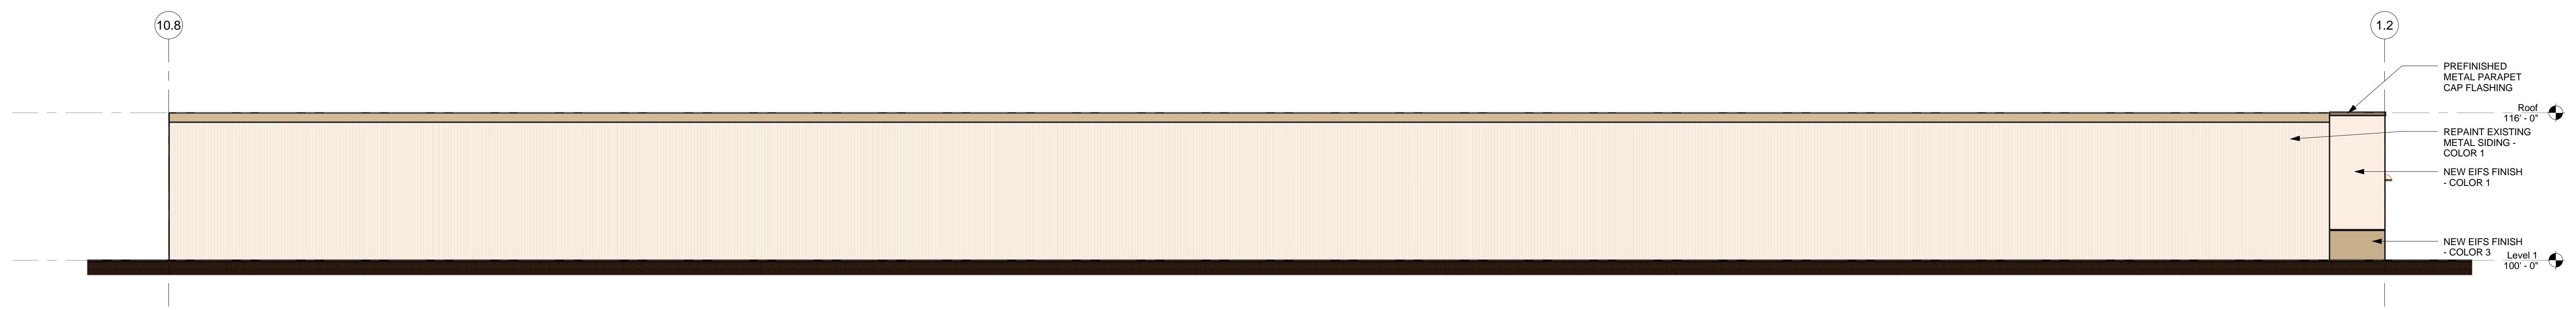


**A3** BUILDING 3 - WEST  
 1/8" = 1'-0"

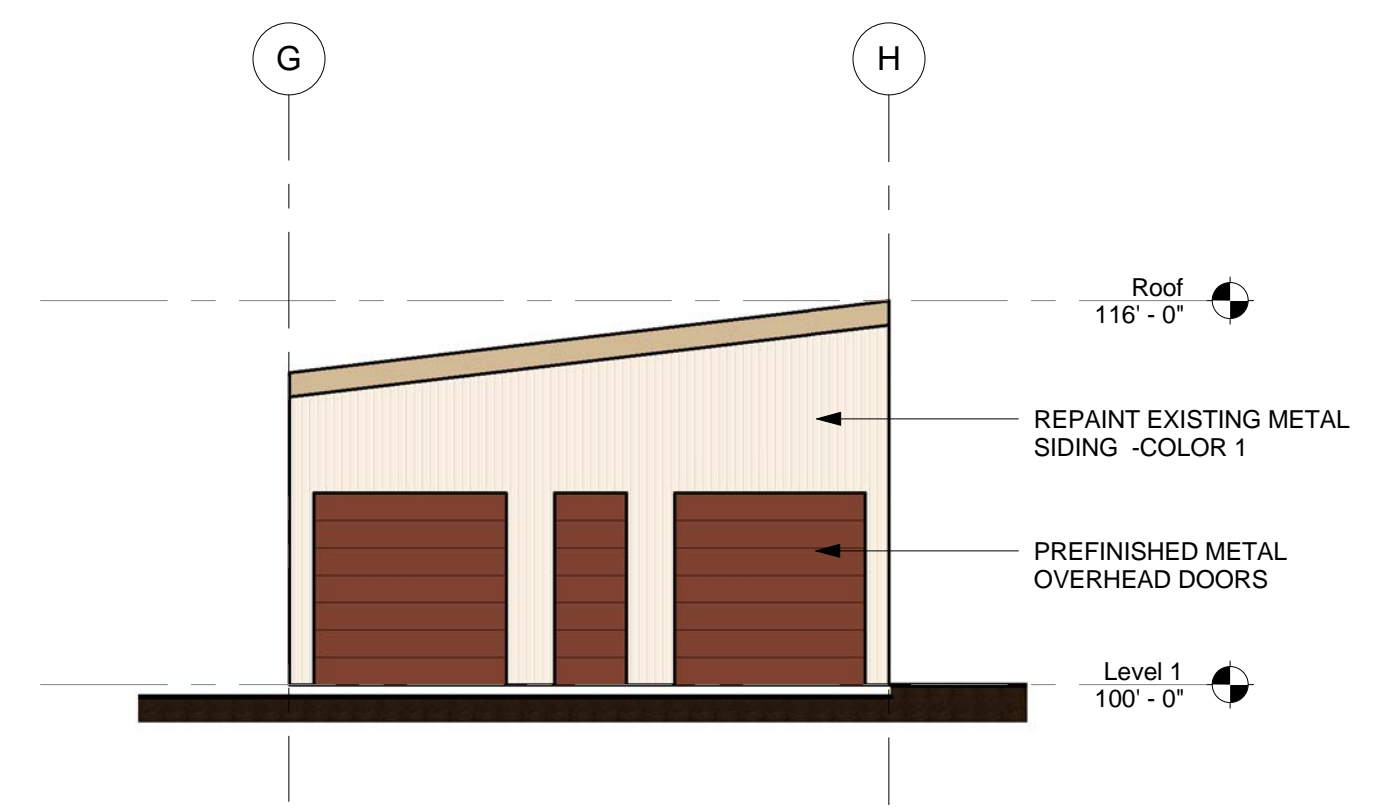


**B2** BUILDING 3 - NORTH  
 1/8" = 1'-0"

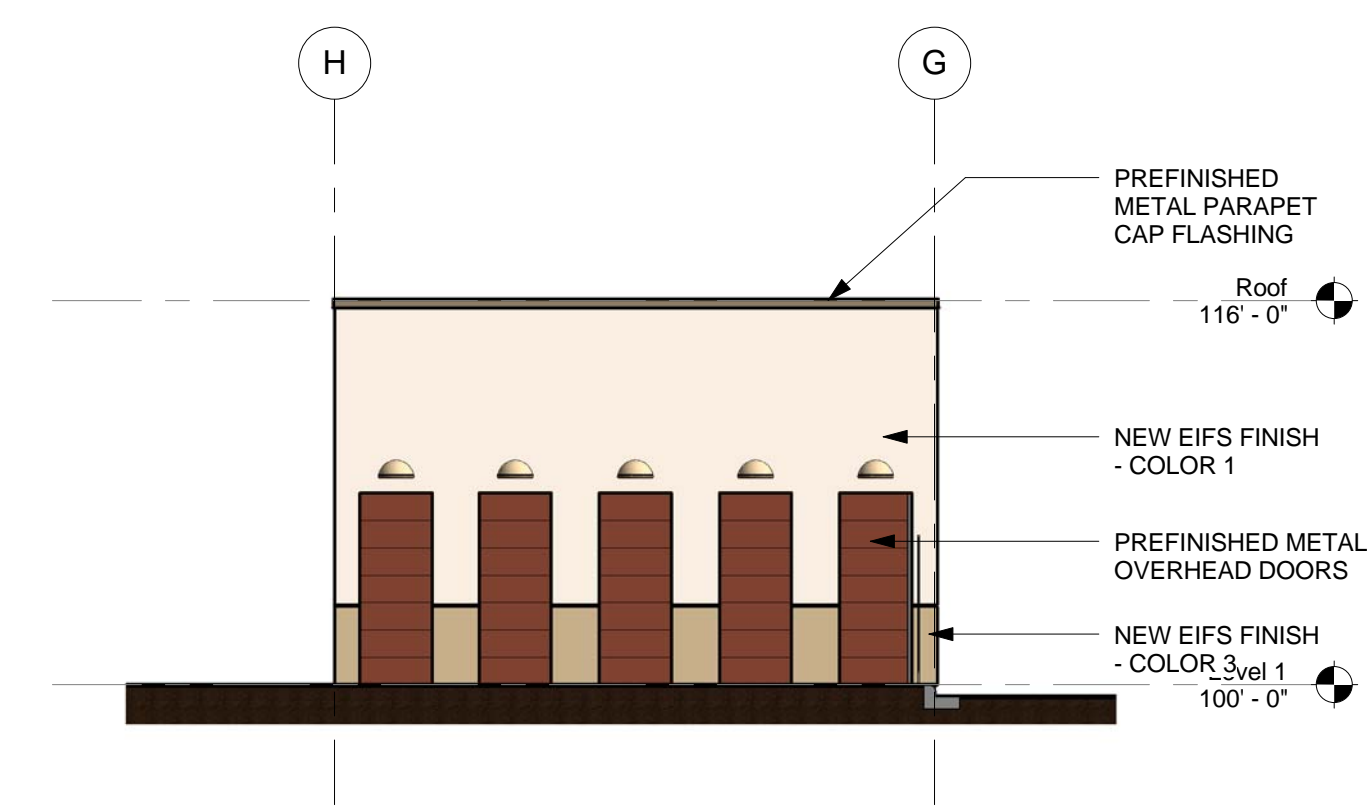

**A2** BUILDING 3 - SOUTH  
 1/8" = 1'-0"

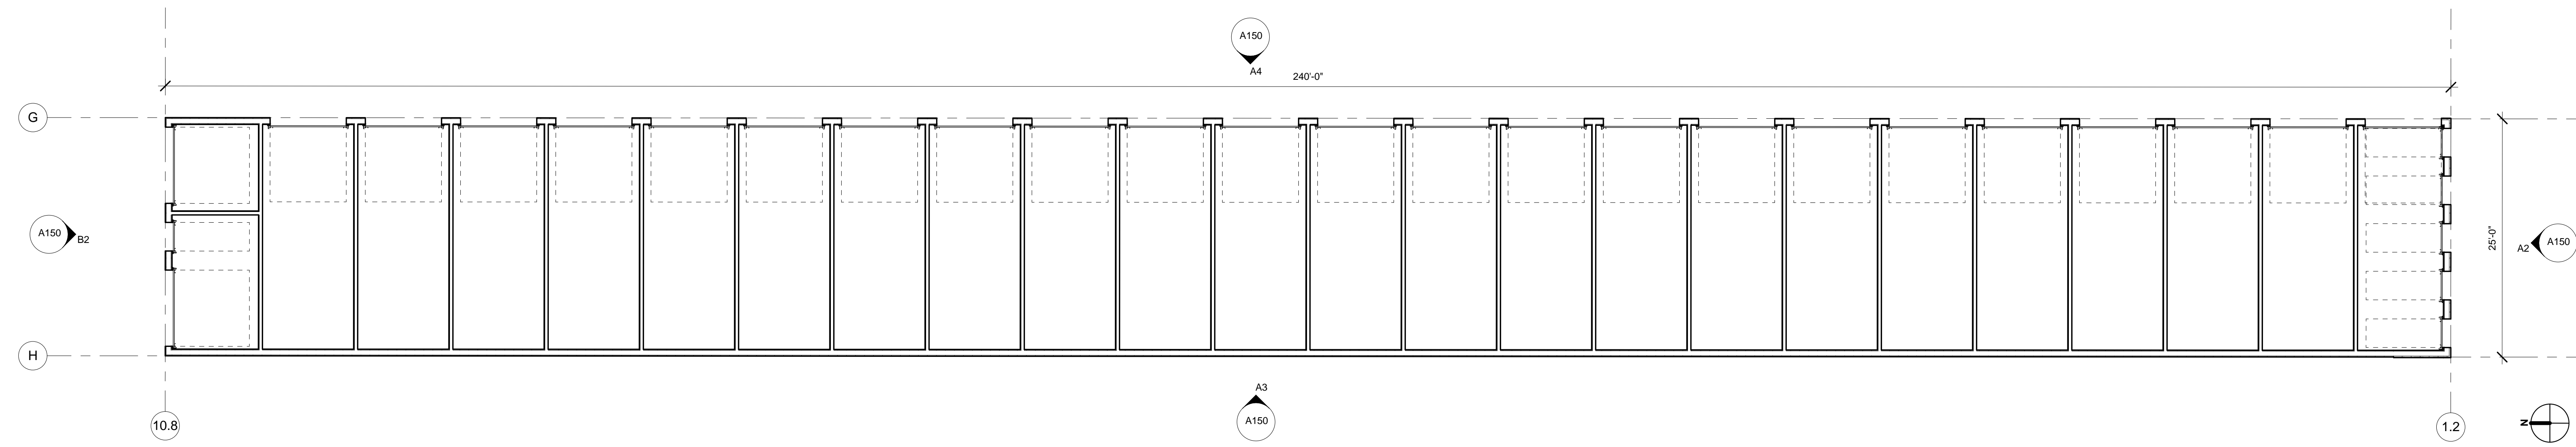

**A1** BUILDING 3 PLAN  
 1/8" = 1'-0"

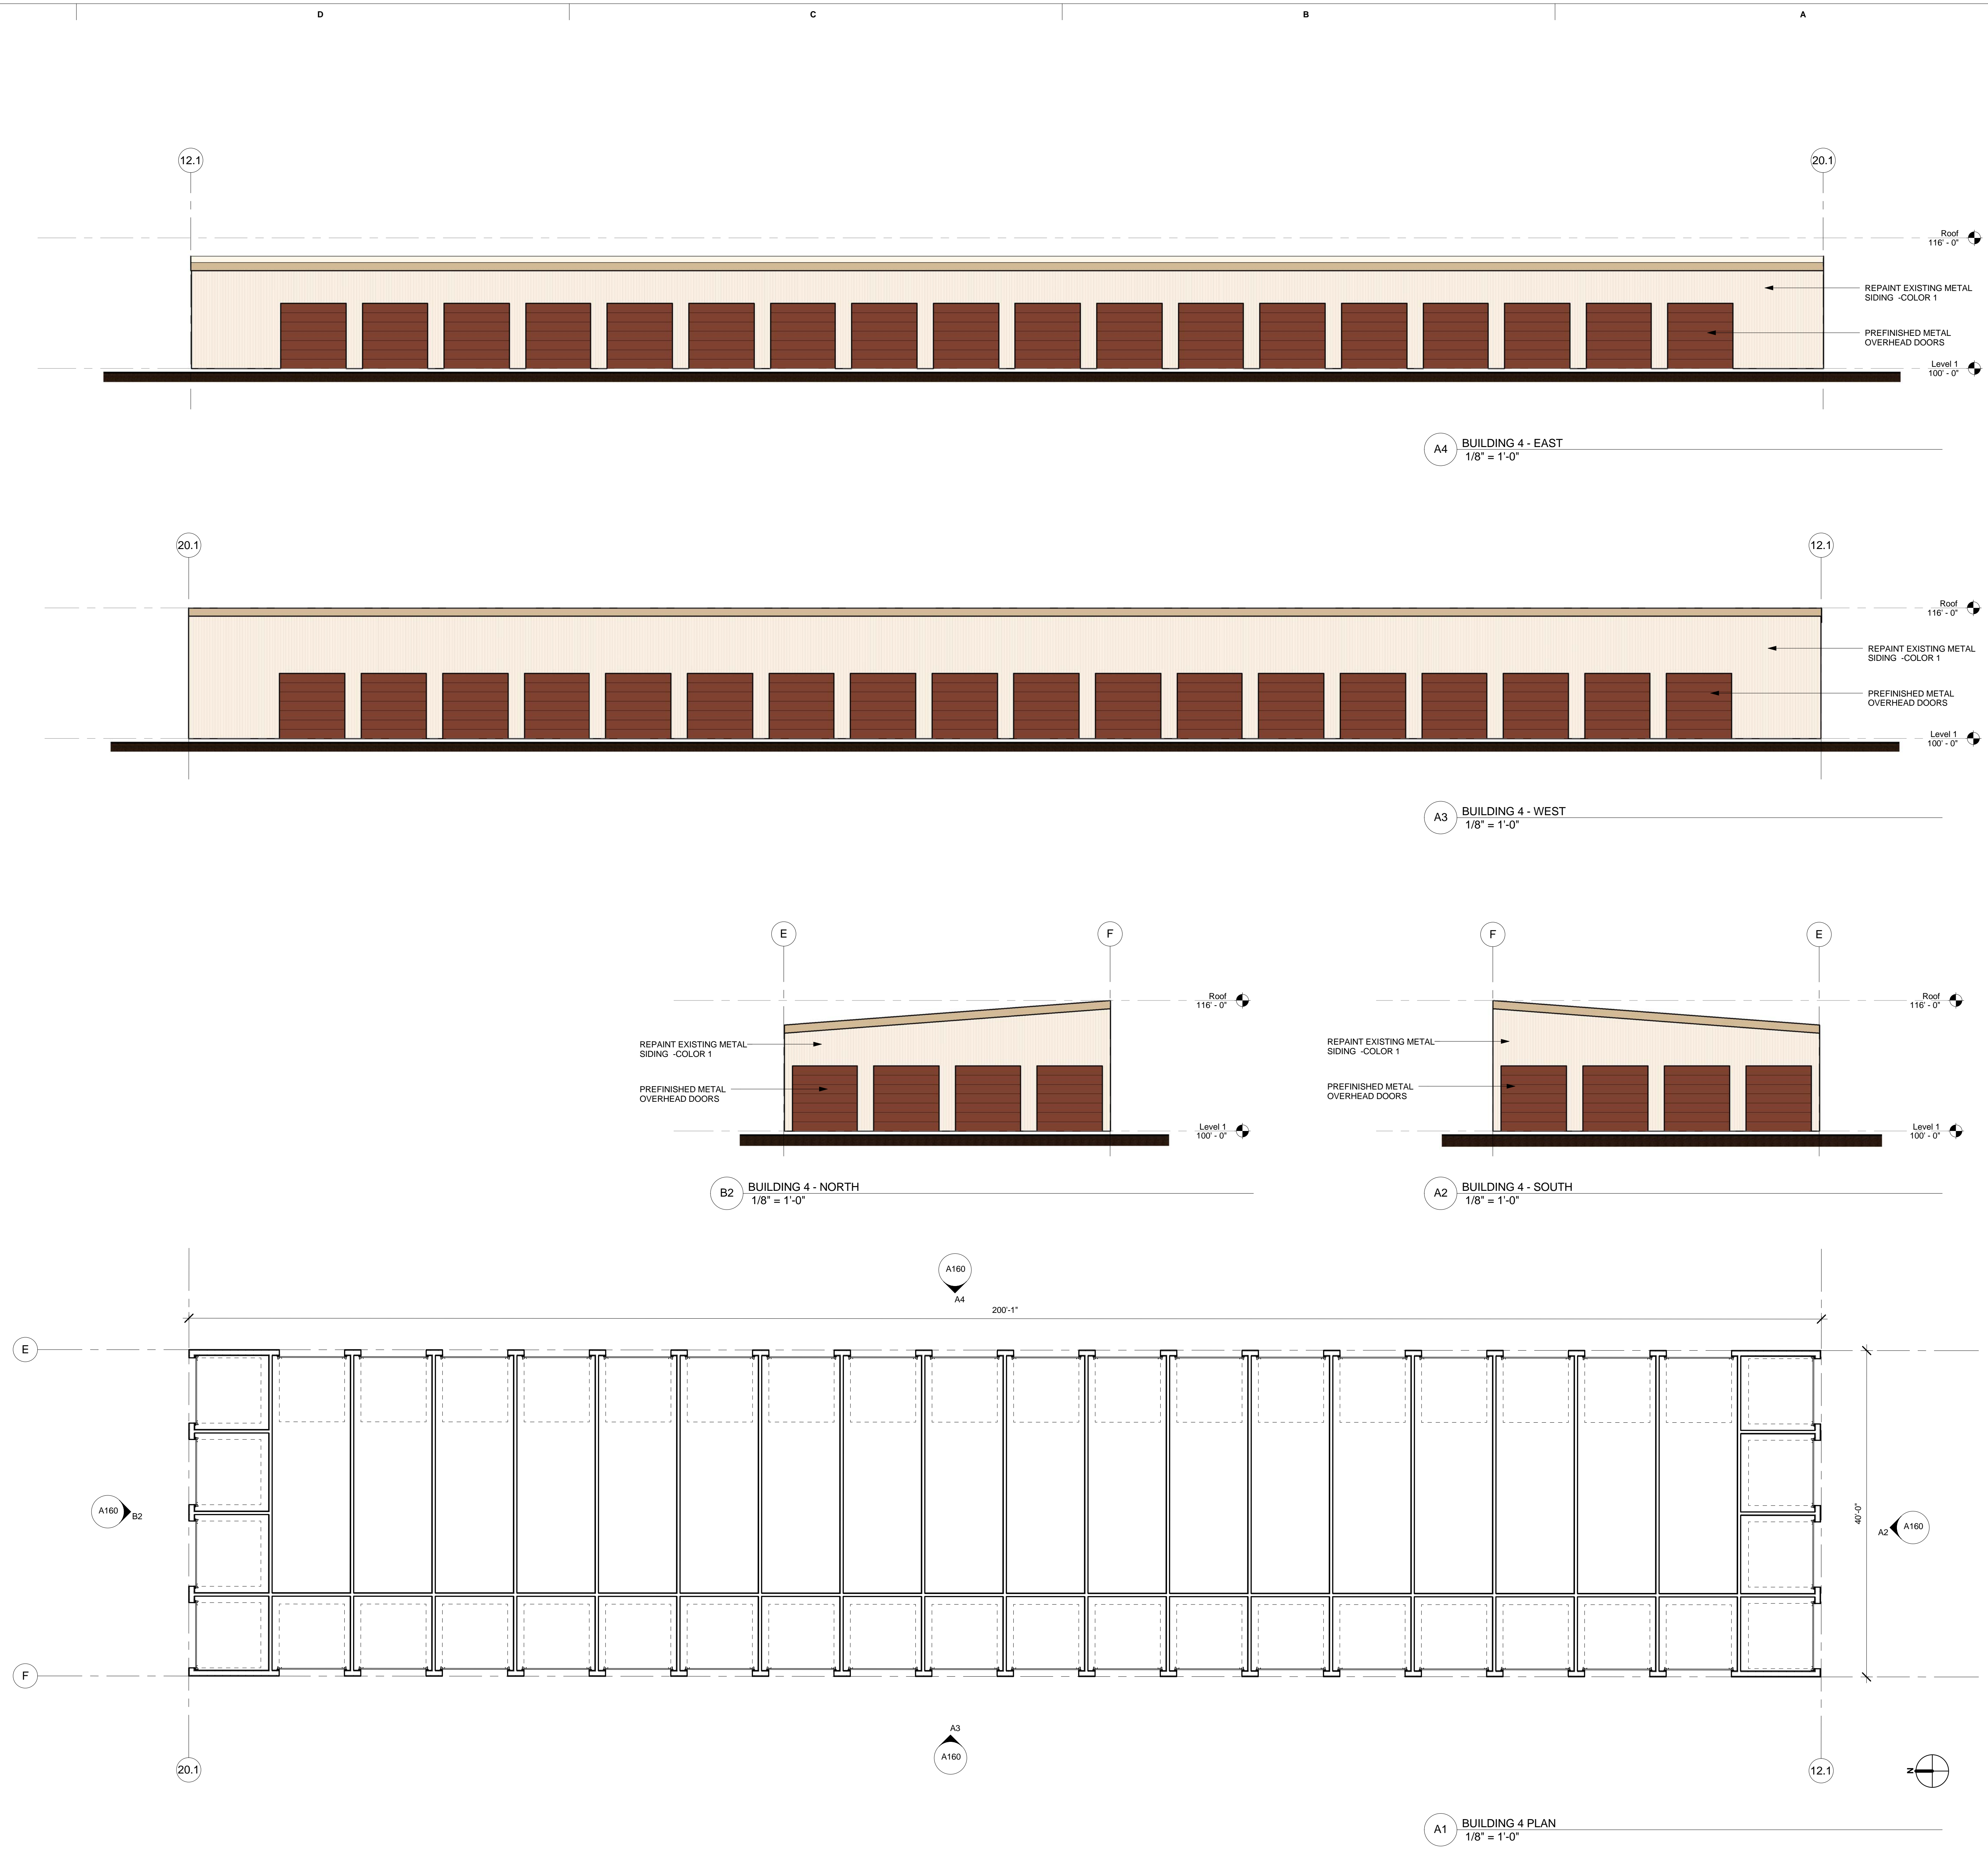

A4 BUILDING 4 - EAST  
1/8" = 1'-0"

A3 BUILDING 4 - WEST  
1/8" = 1'-0"

B2 BUILDING 4 - NORTH  
1/8" = 1'-0"

A2 BUILDING 4 - SOUTH  
1/8" = 1'-0"

A1 BUILDING 4 PLAN  
1/8" = 1'-0"