


Board and Batten
"Slate Tile"
SW 7624




Stone
"Texas Rubble"
Coronado CT501



Front Elevation
SCALE: 1/16"=1'-0"

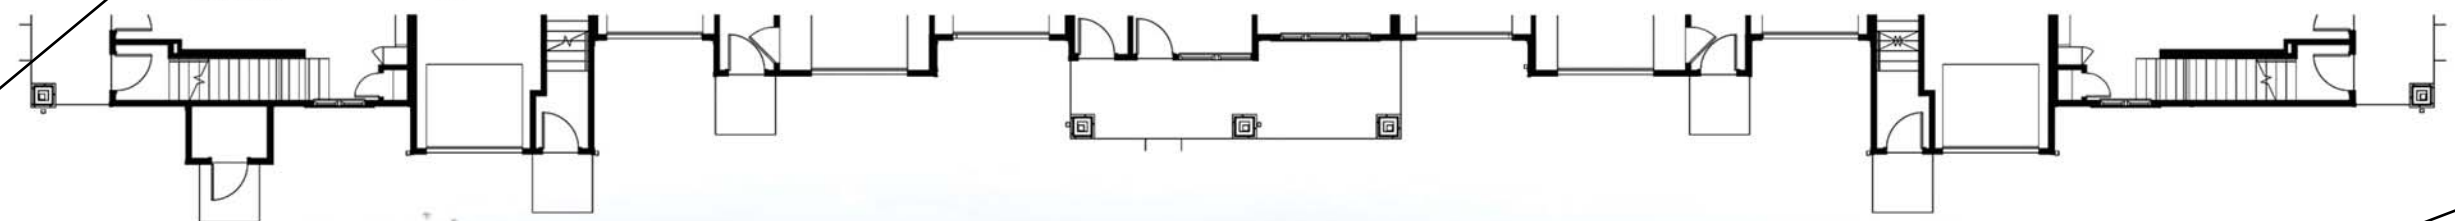


Door
"Slate Tile"
SW 7624

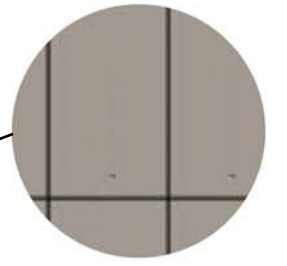


Flat Panel
"Gray Area"
SW 7052



Rear Elevation
SCALE: 1/16"=1'-0"

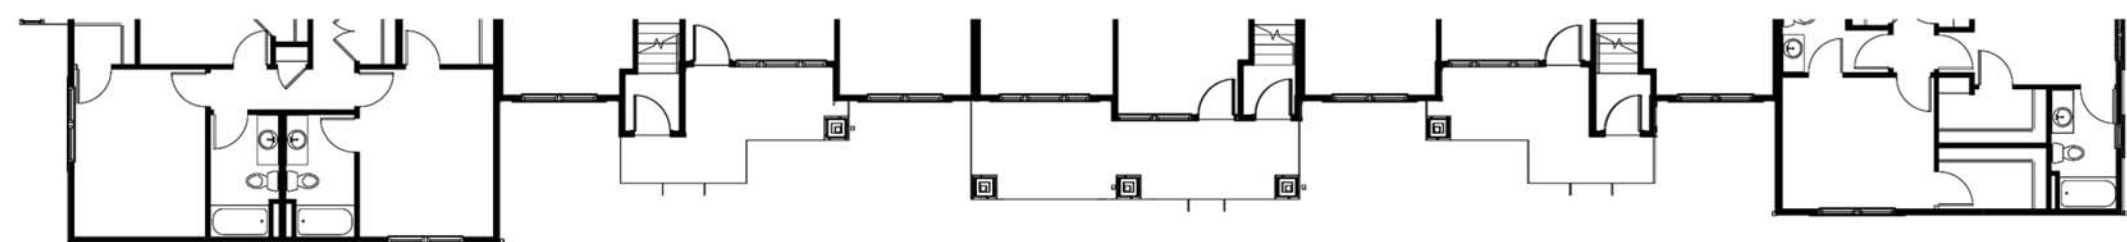

Lap
"Gray Area"
SW 7052

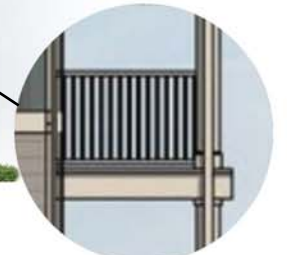


Trim
"Accessible Beige"
SW 7052




Right Elevation


SCALE: 1/16"=10' 1/8"=1'

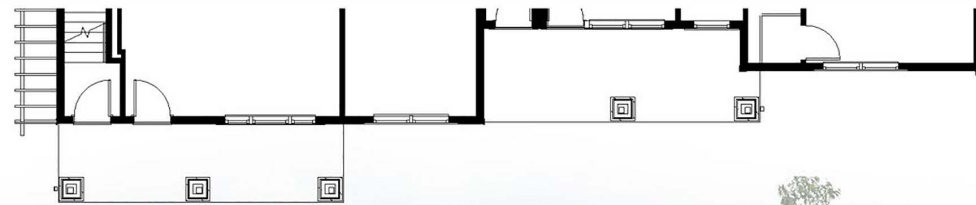

Left Elevation


SCALE: 1/16"=10' 1/8"=1'

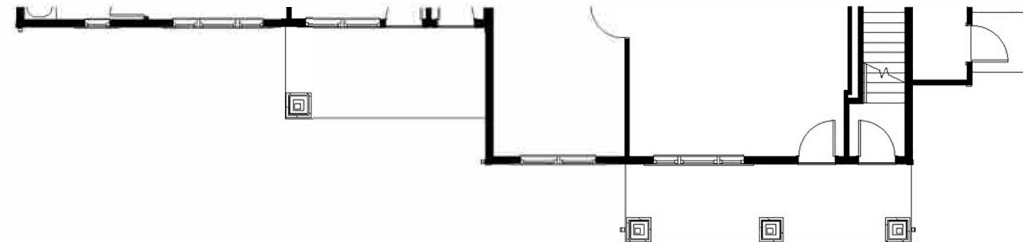

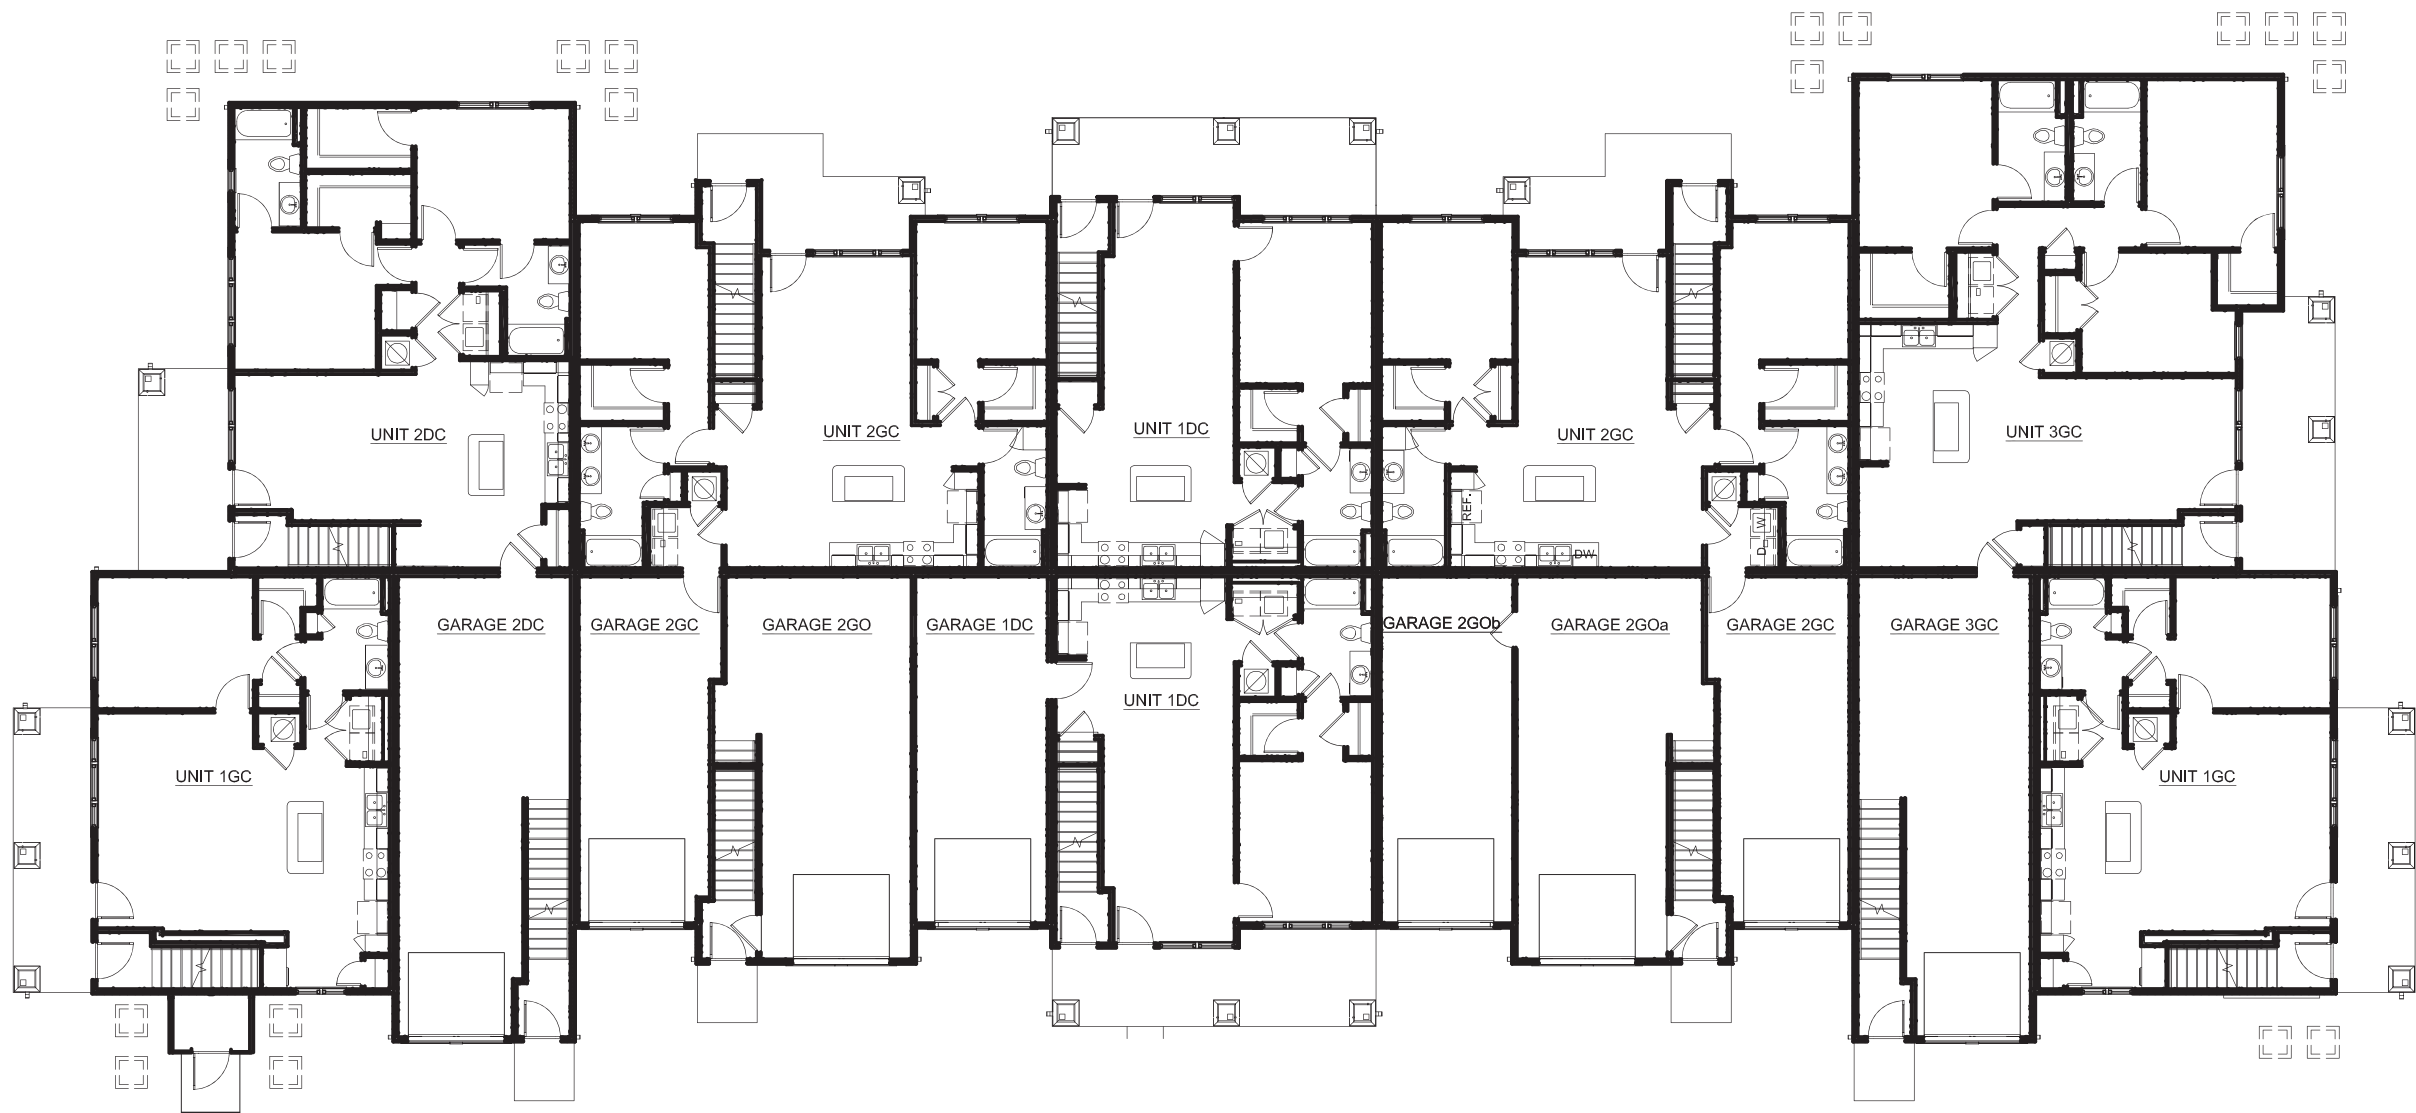

First Floor Plan

SCALE: 1/16"=10" xelev-1

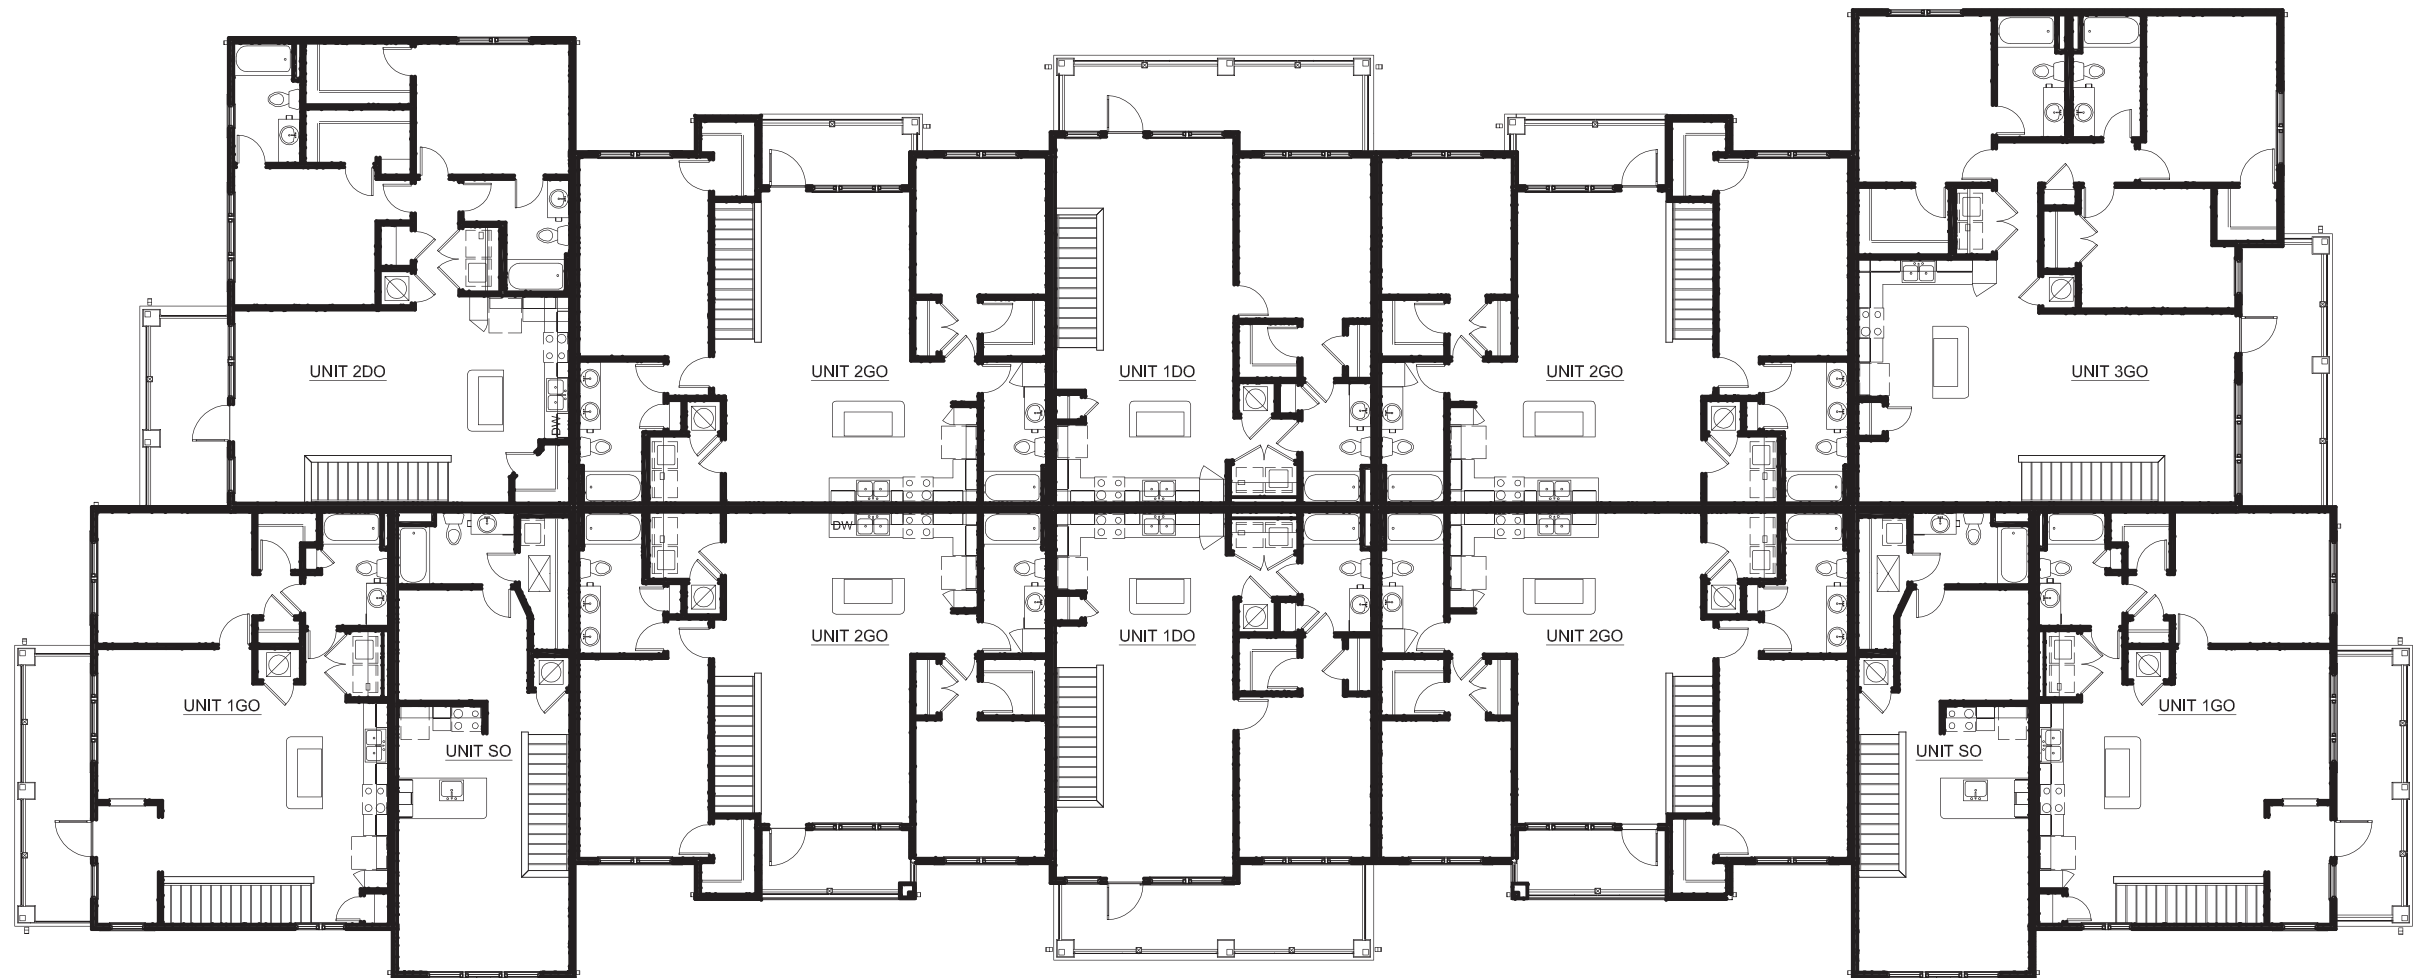

Second Floor Plan
SCALE: 1/16"=1'0" x0lev-1



Board and Batten
"Foothills"
SW 7514





Stone
"Texas Rubble"
Coronado CT501



Front Elevation
SCALE: 1/16"=1'-0"



Door
"Foothills"
SW 7514

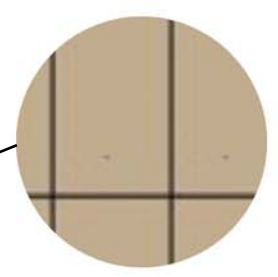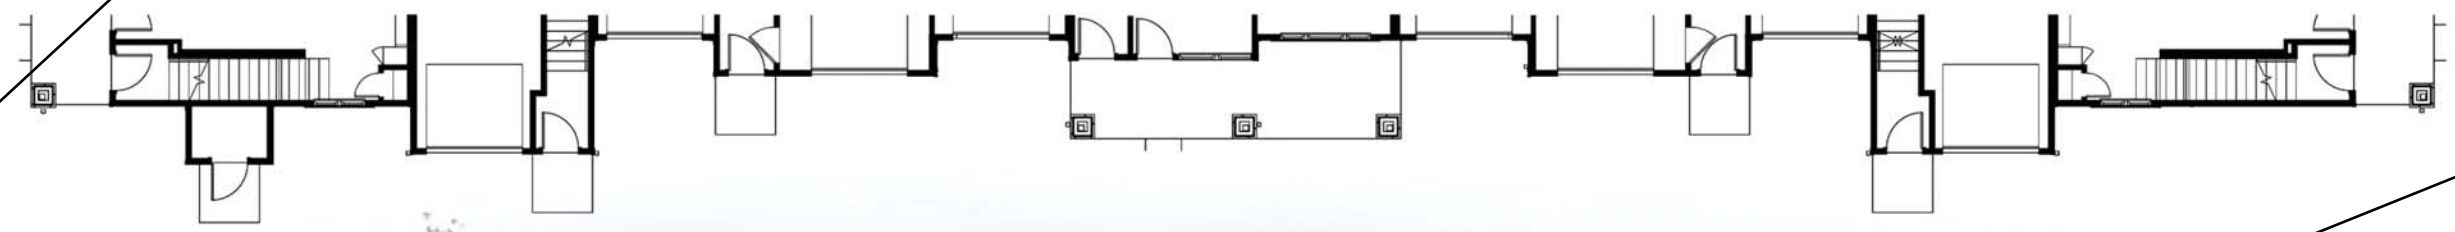


Flat Panel
"Basket Beige"
SW 6143




Lap
"Basket Beige"
SW 6143



Rear Elevation
SCALE: 1/16"=1'-0"

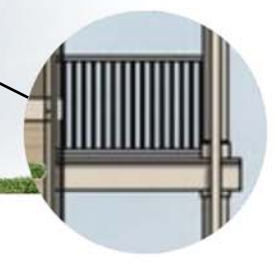


Trim
"Accessible Beige"
SW 7036

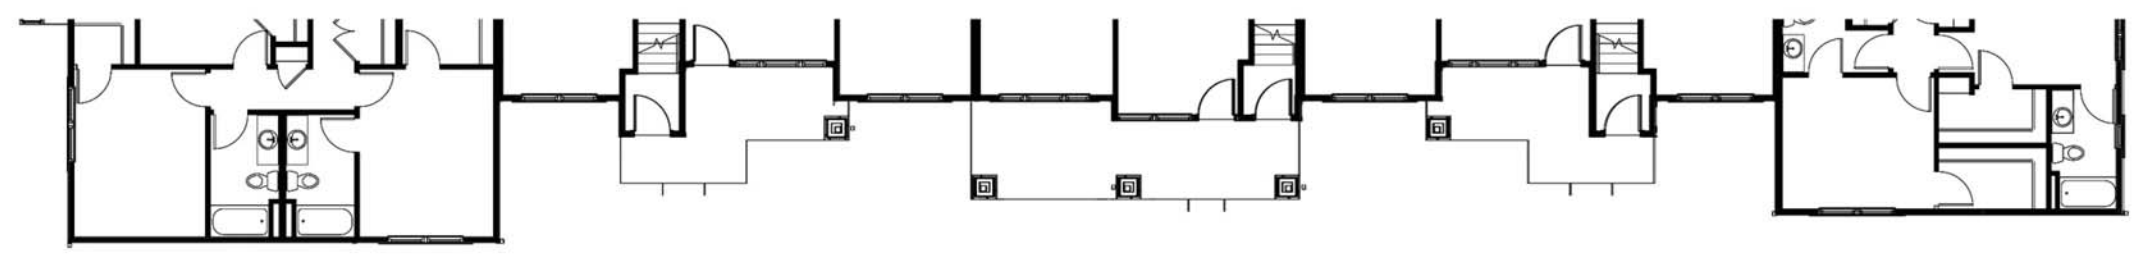




Right Elevation


SCALE: 1/16"=10' 1/8" 1/8" 1/8"

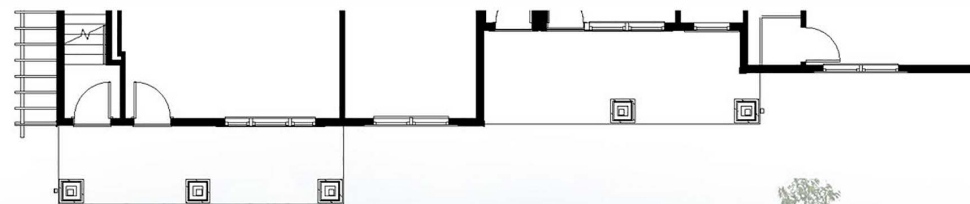

Left Elevation


SCALE: 1/16"=10' 1/8" 1/8" 1/8"

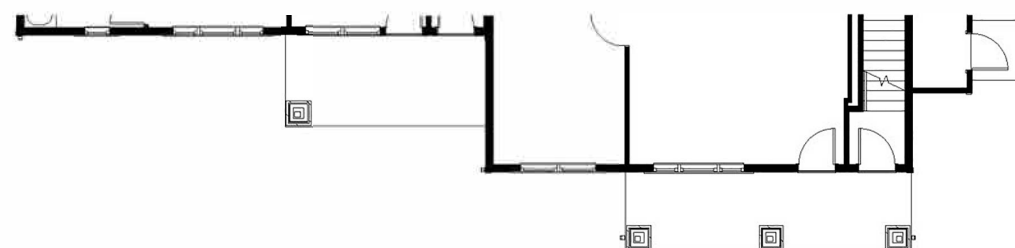

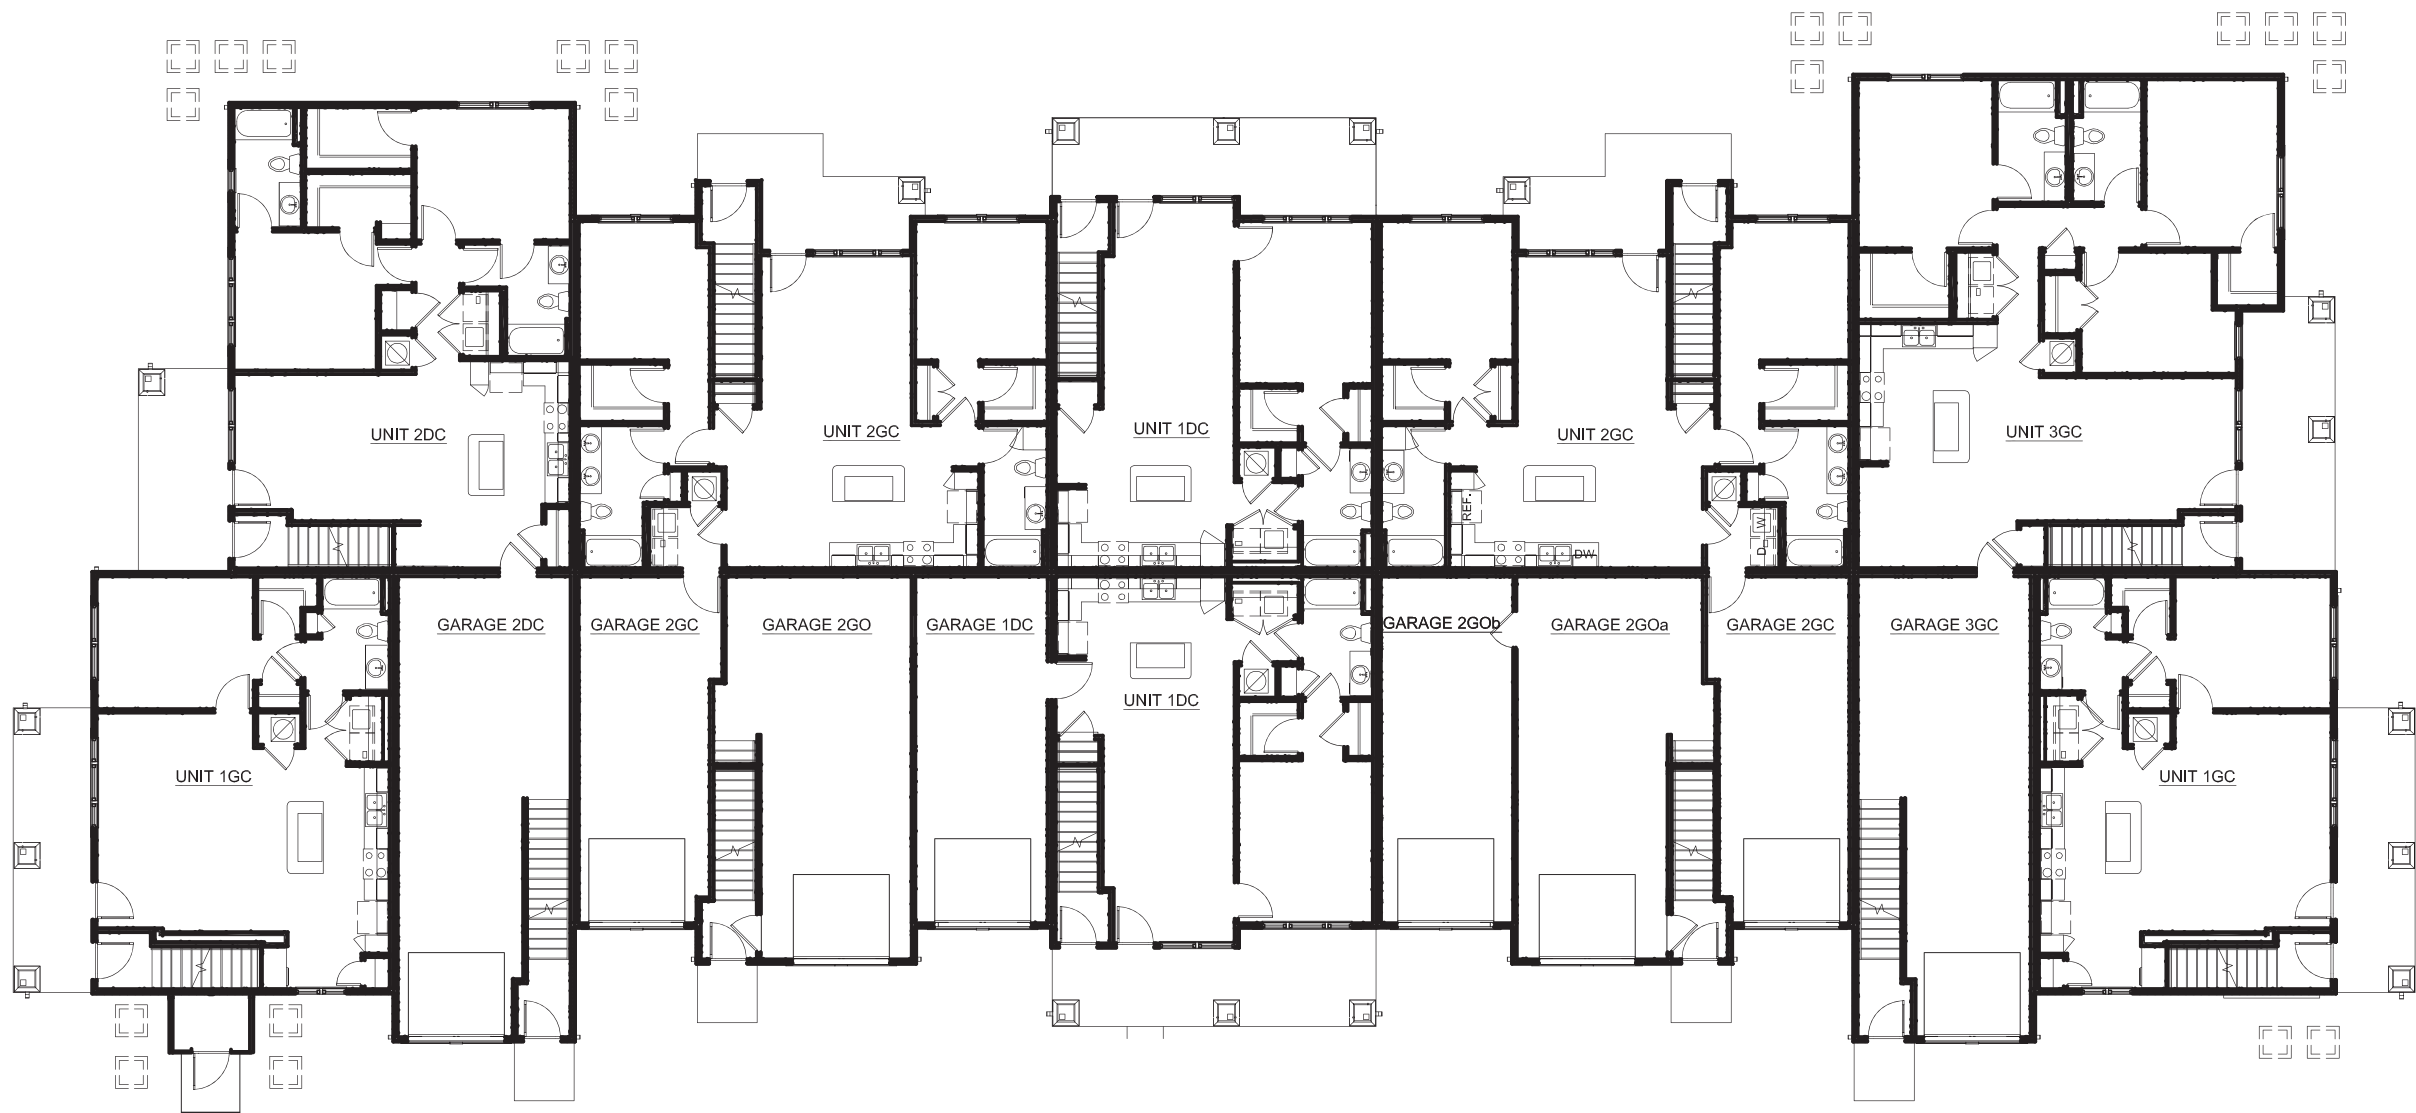

First Floor Plan


SCALE: 1/16"=10" xelev-1

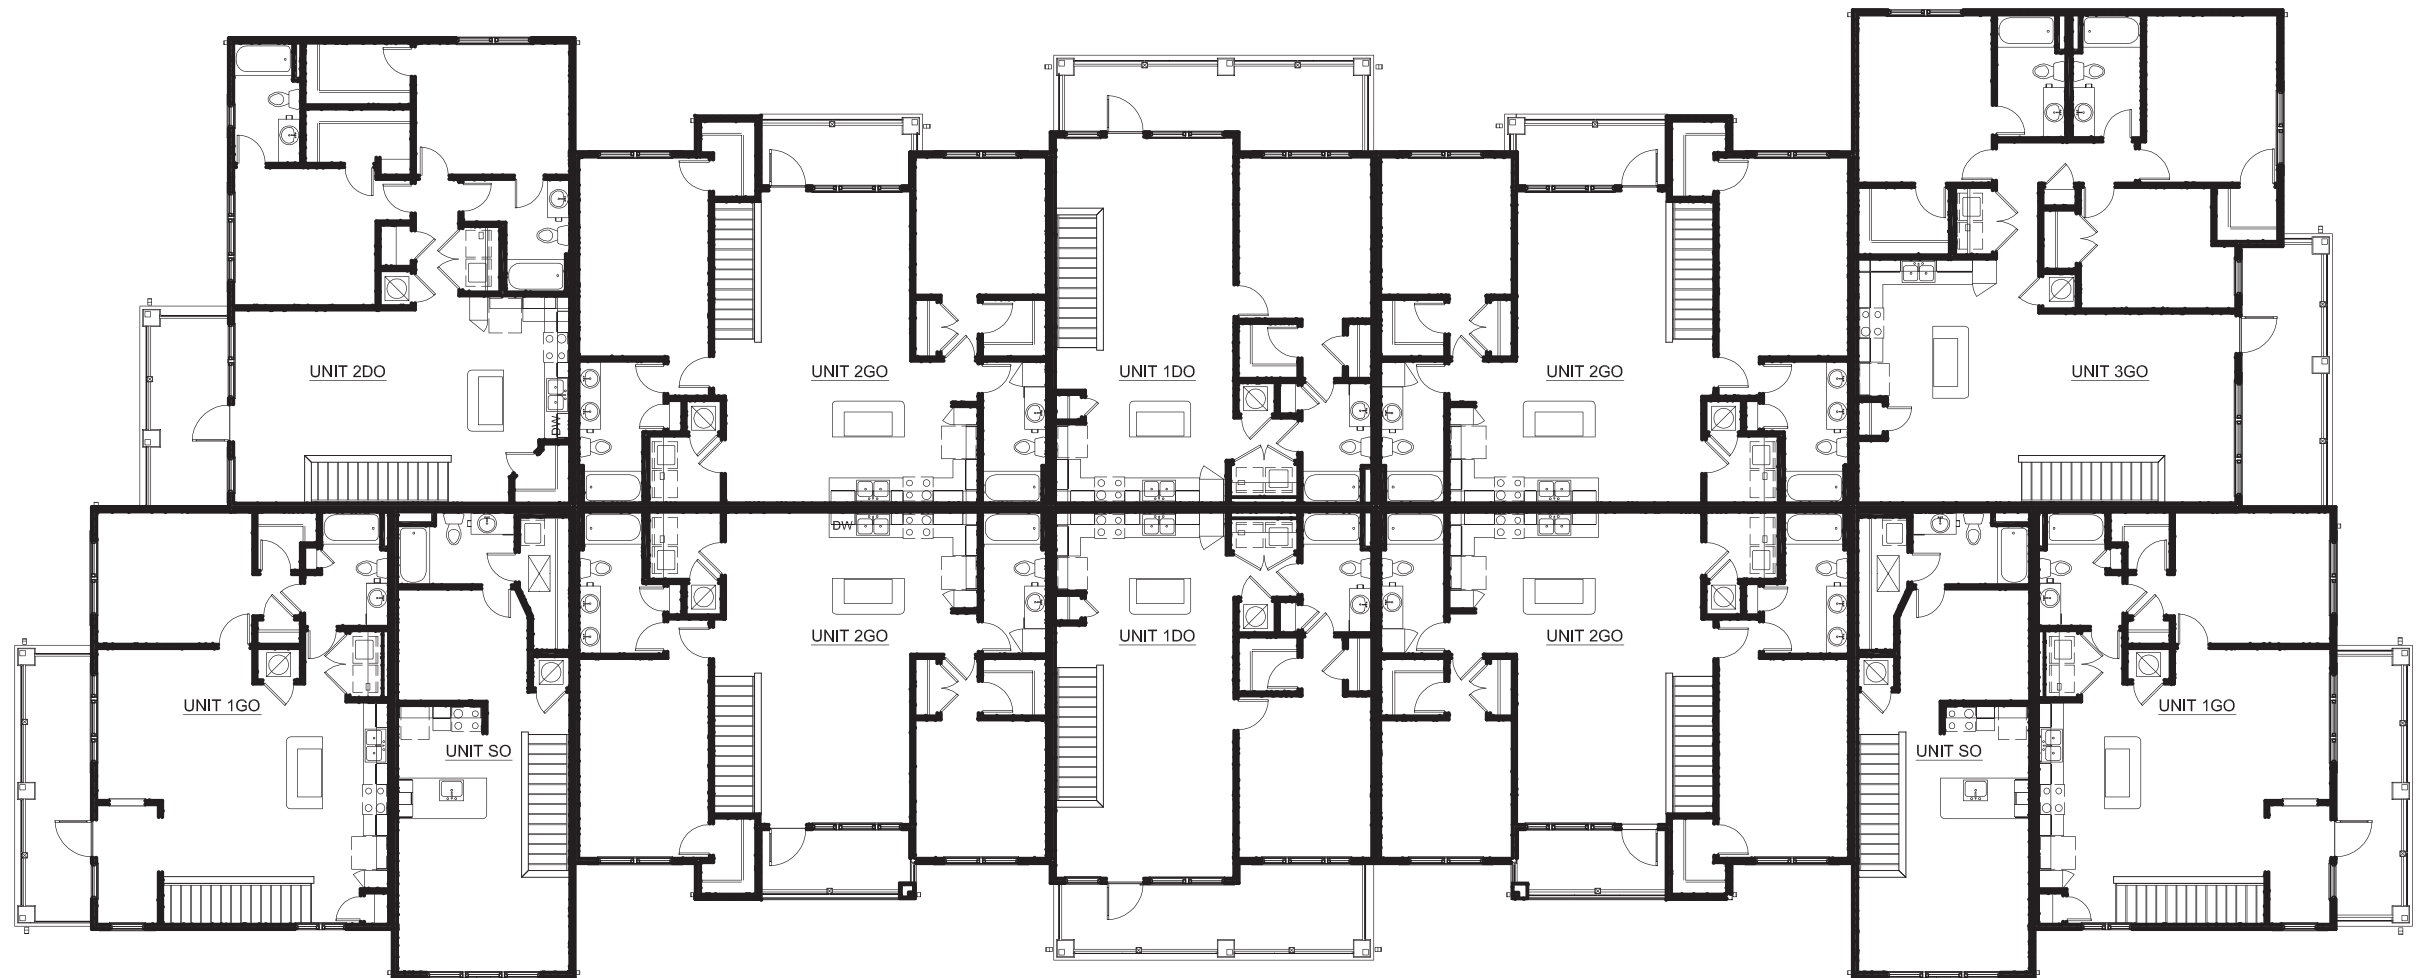

Second Floor Plan
SCALE: 1/16"=1'0" xref-1



Front Elevation

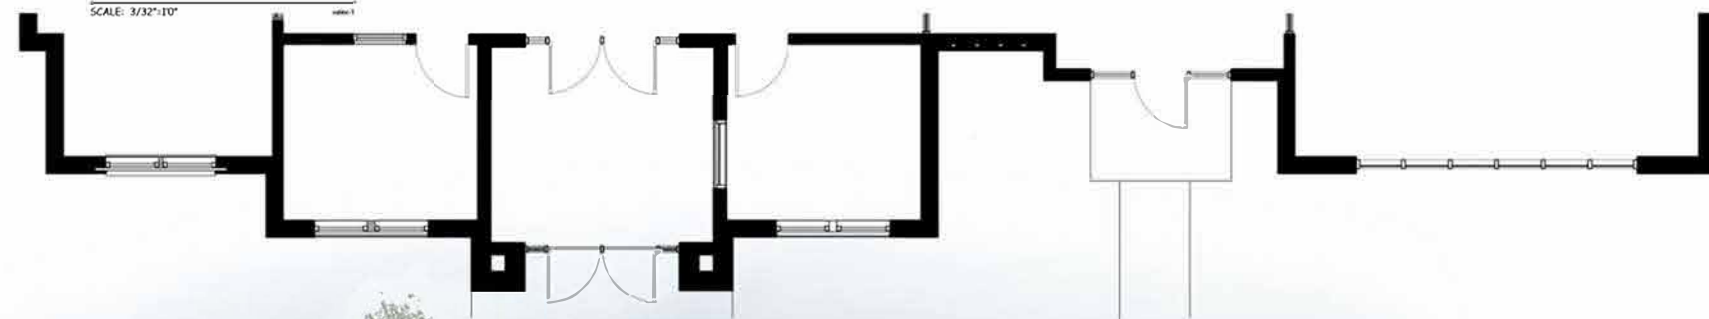

Right Side Elevation



CLUBHOUSE




Rear Elevation
SCALE: 3/32"=1'0"



Left Side Elevation
SCALE: 3/32"=1'0"

CLUBHOUSE

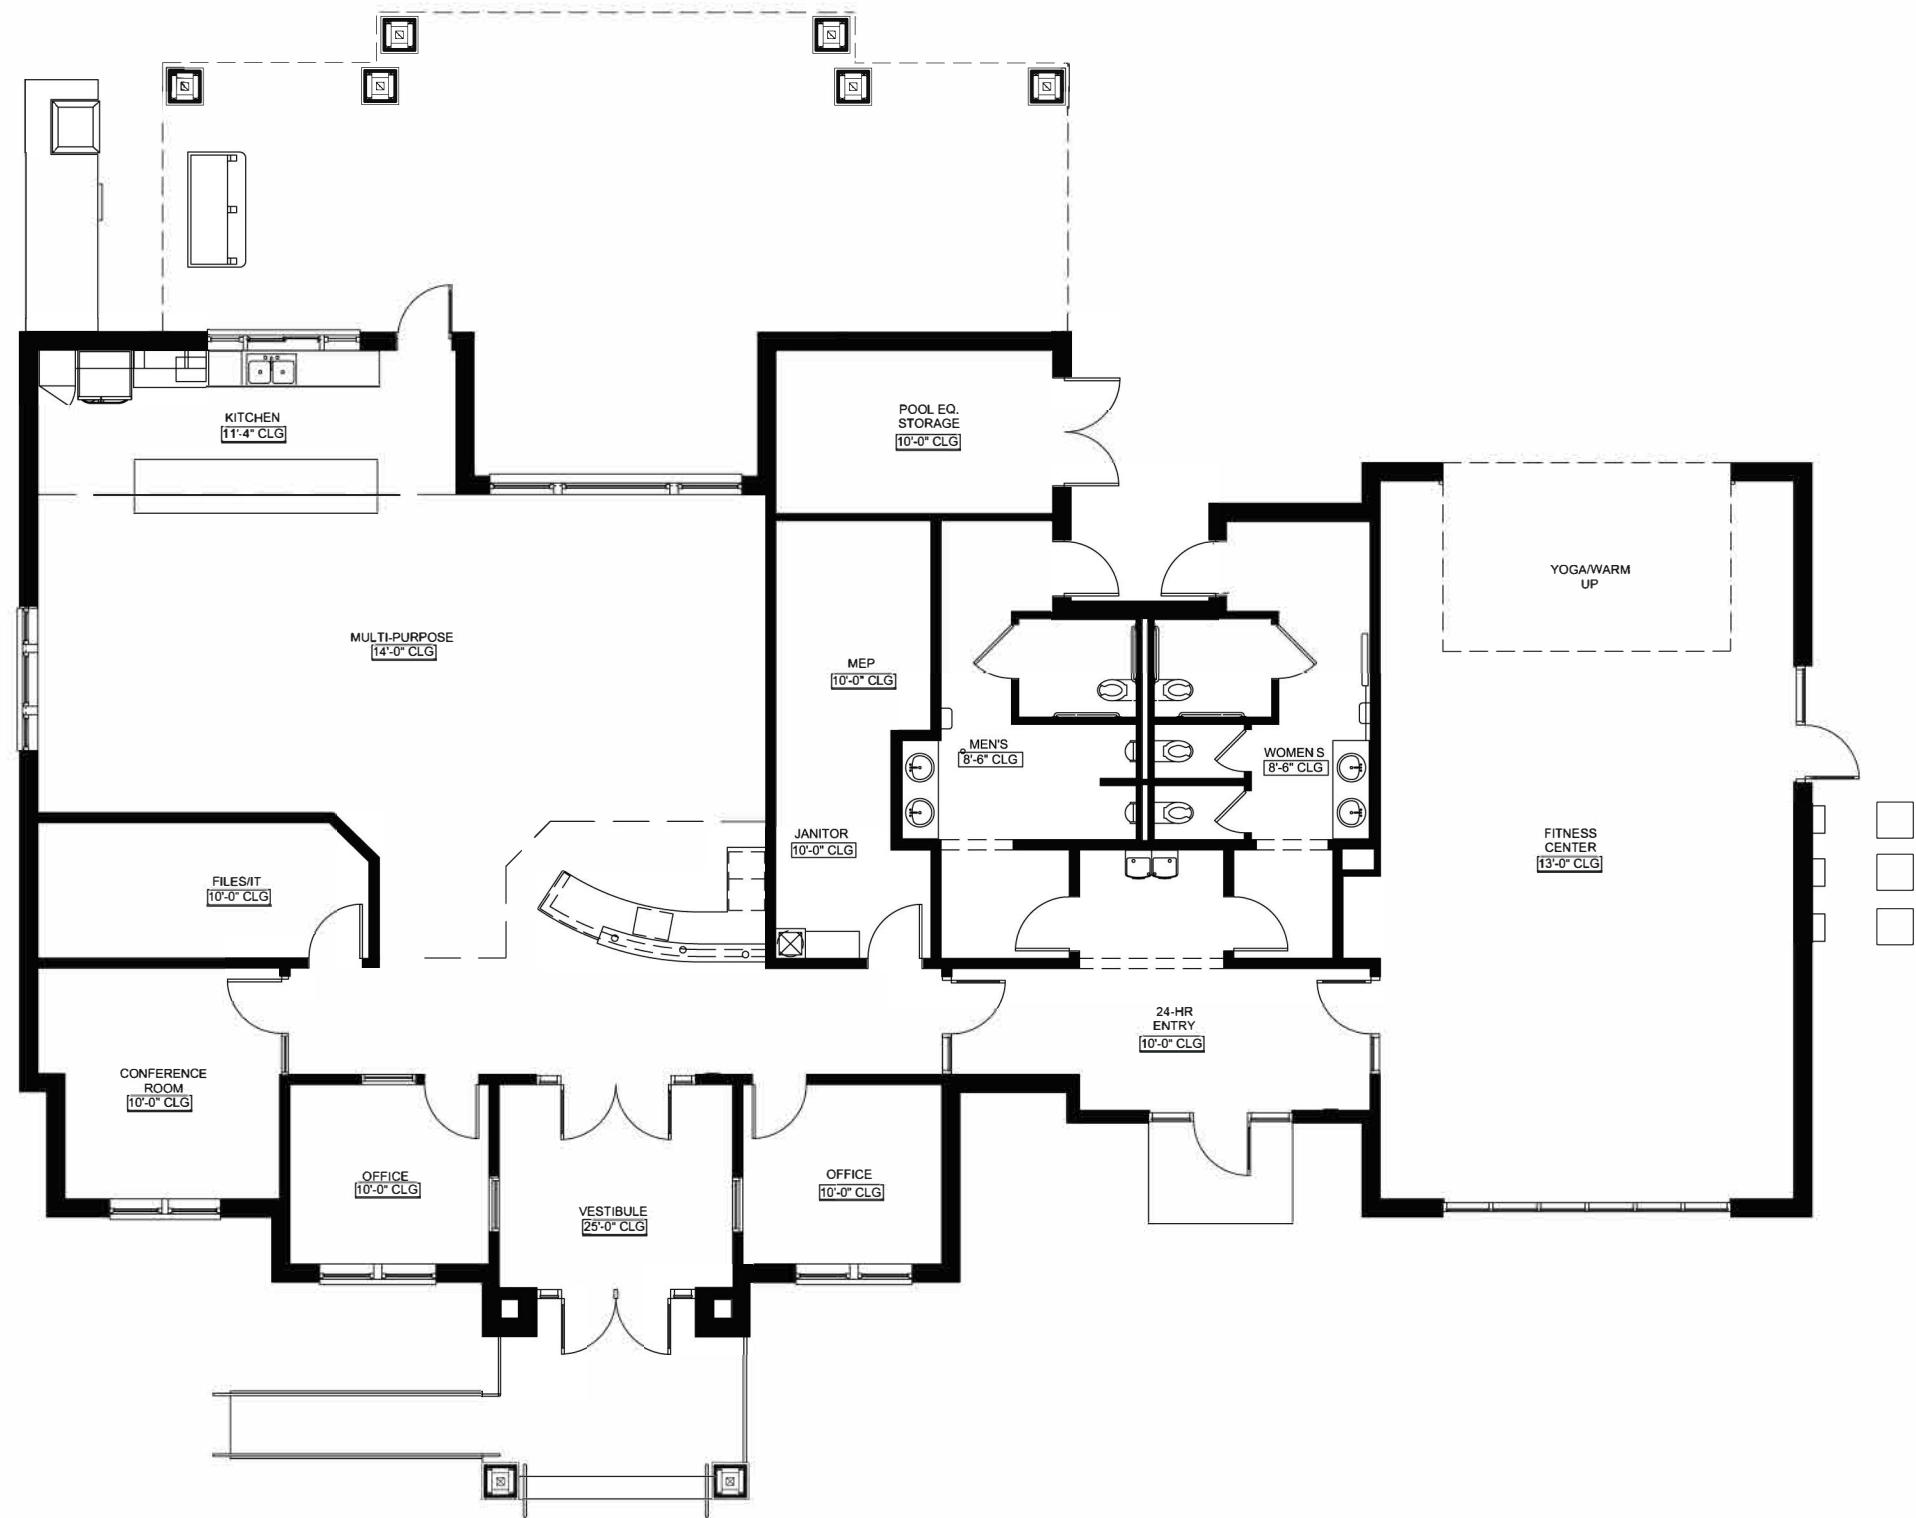

Clubhouse Floor Plan

SCALE: 3/32"=1'0"

xxlvy-1

CLUBHOUSE FLOOR PLAN