

Board and Batten
"Slate Tile"
SW 7624




Stone
"Texas Rubble"
Coronado CT501




Front Elevation

SCALE: 1/16"=1'-0"

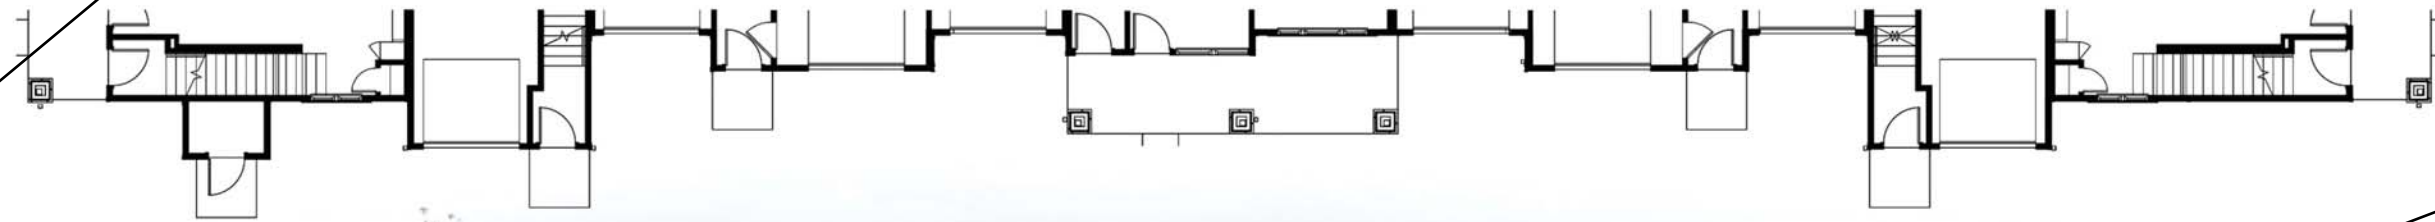

Door
"Slate Tile"
SW 7624

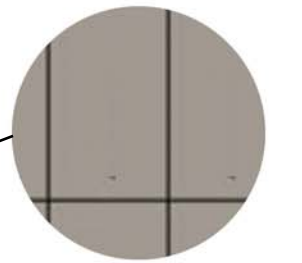


Flat Panel
"Gray Area"
SW 7052




Rear Elevation

SCALE: 1/16"=1'-0"

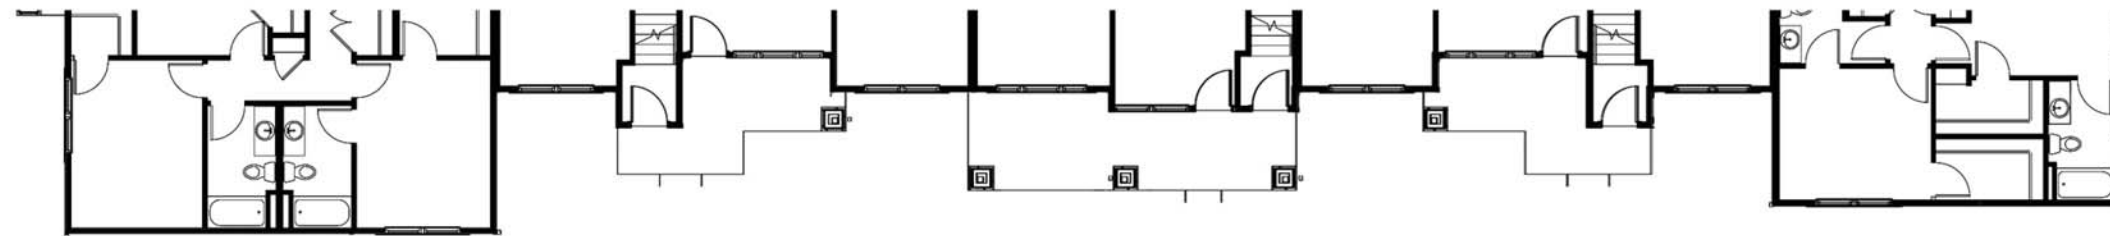

Lap
"Gray Area"
SW 7052

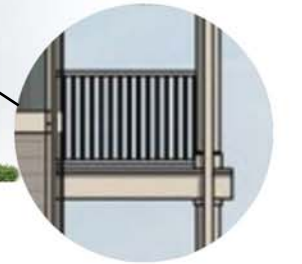


Trim
"Accessible Beige"
SW 7052




Right Elevation


SCALE: 1/16"=10'

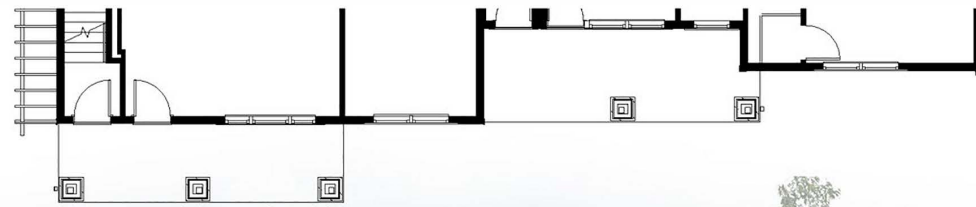

Left Elevation

SCALE: 1/16"=10'

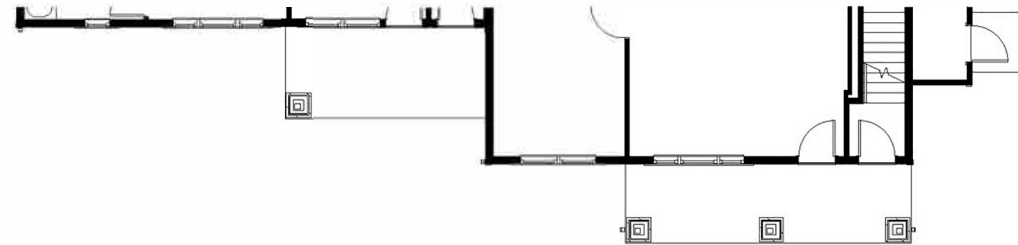


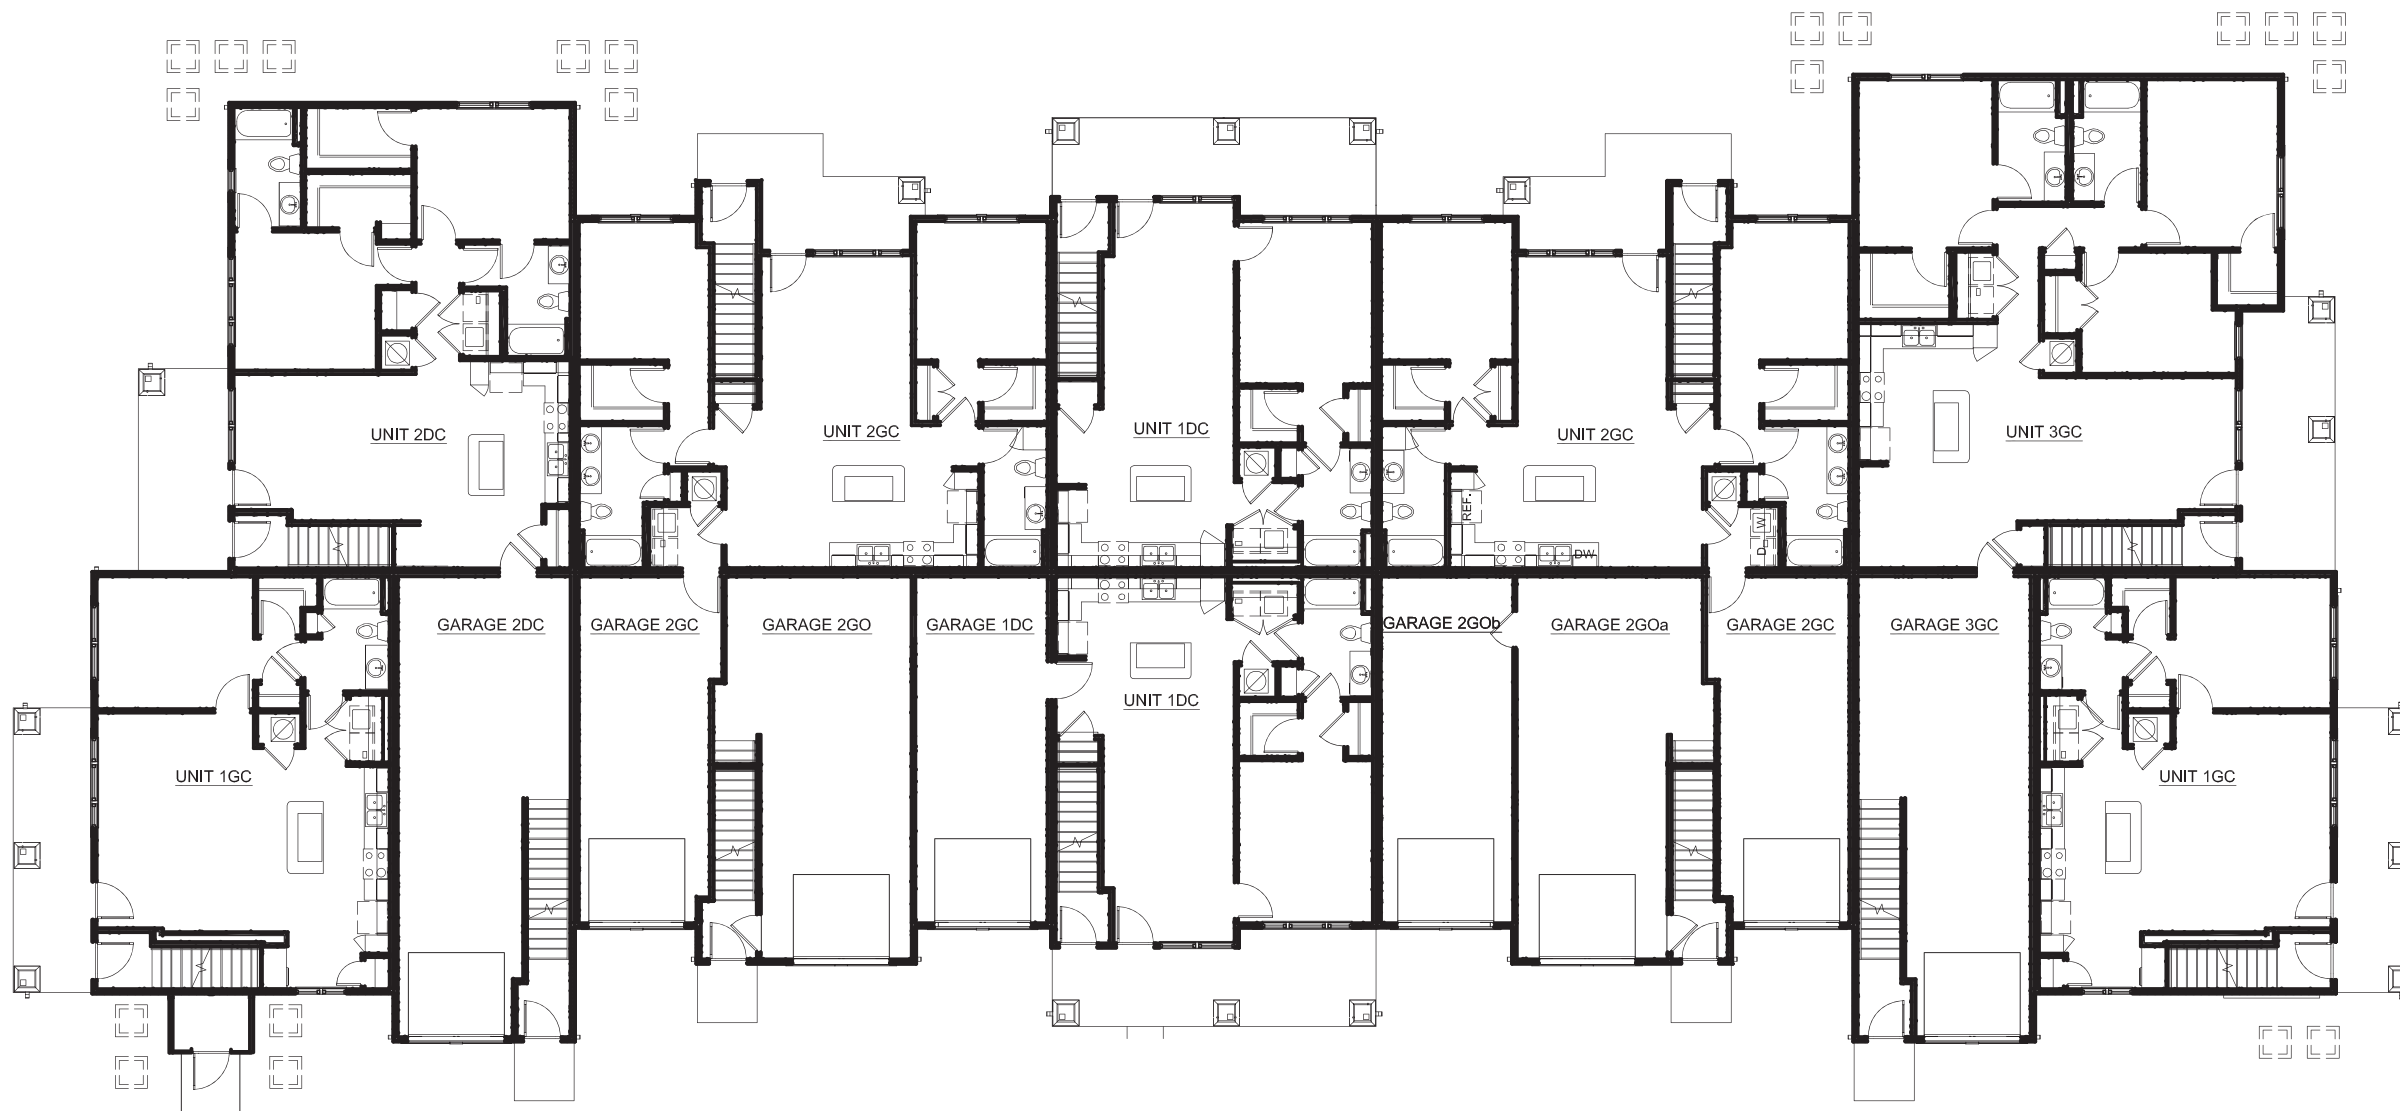

First Floor Plan

SCALE: 1/16"=10"

xelev-1

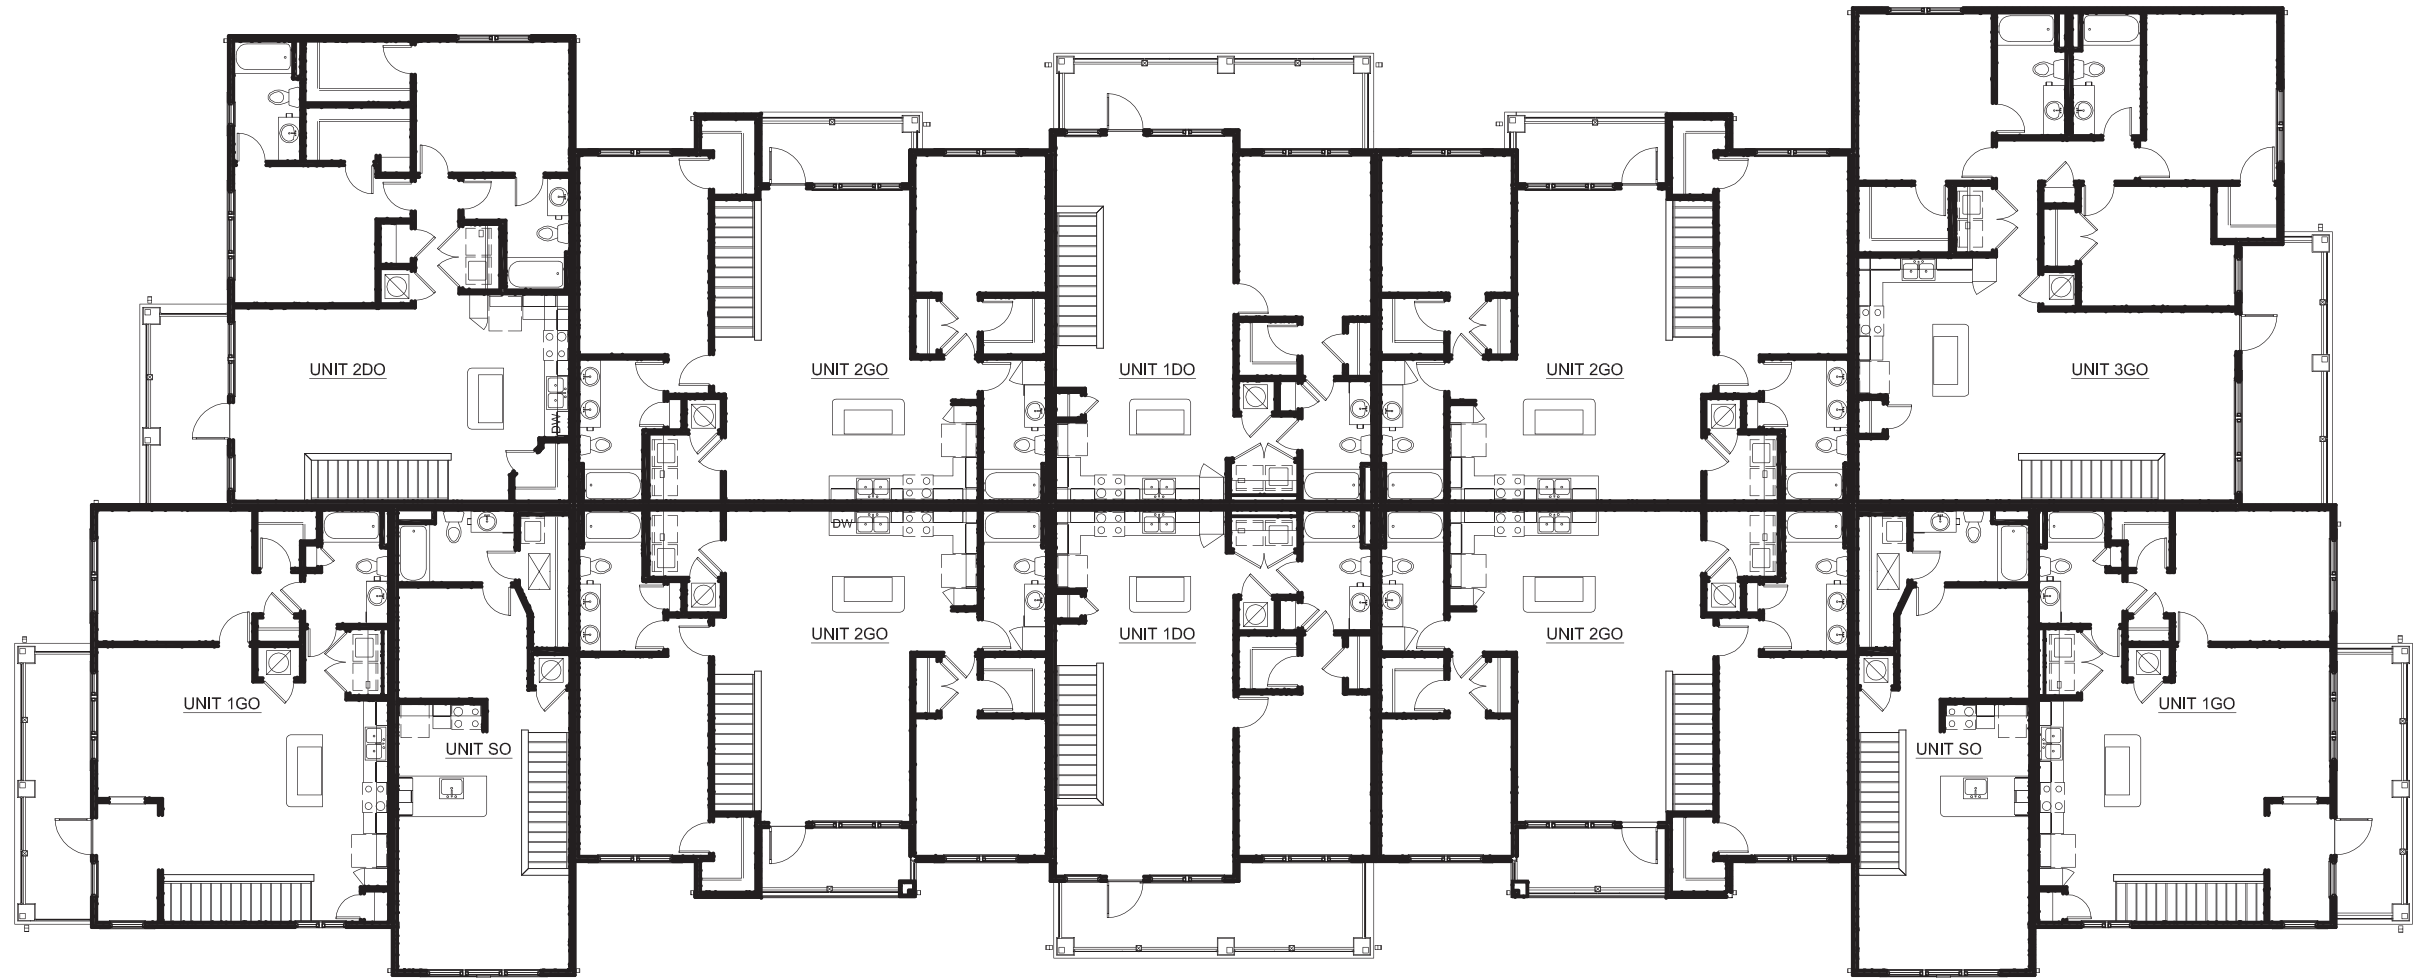

Second Floor Plan

SCALE: 1/16"=10" xlev-1


Board and Batten
"Foothills"
SW 7514




Stone
"Texas Rubble"
Coronado CT501

Front Elevation

SCALE: 1/16"=1'-0"

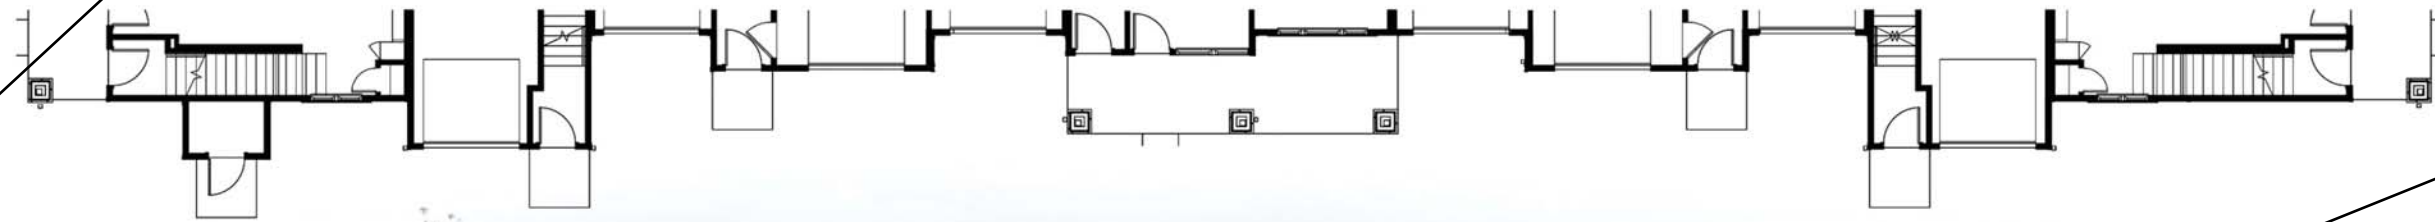

Door
"Foothills"
SW 7514

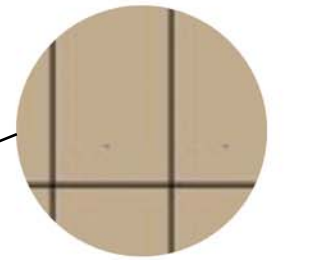

Flat Panel
"Basket Beige"
SW 6143




Lap
"Basket Beige"
SW 6143



Rear Elevation

SCALE: 1/16"=1'-0"

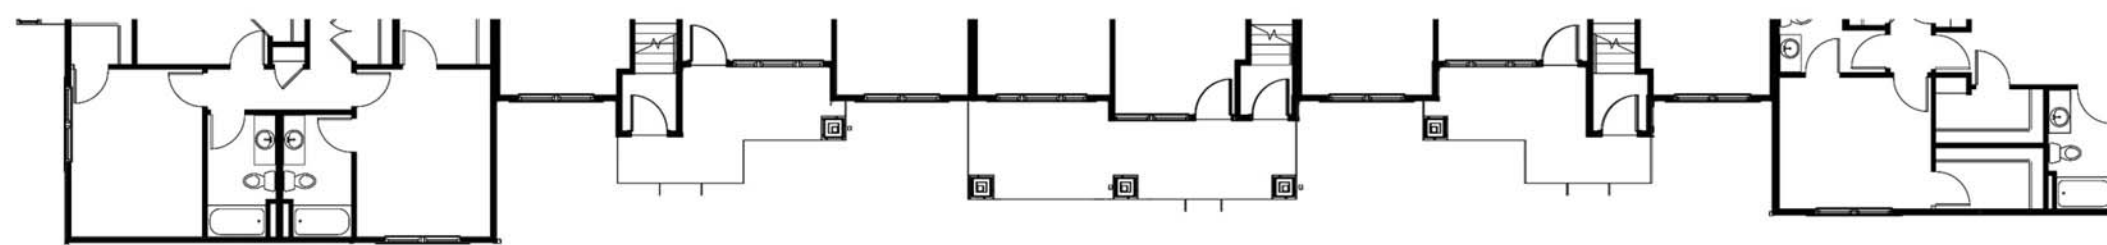


Trim
"Accessible Beige"
SW 7036




Right Elevation


SCALE: 1/16"=10'

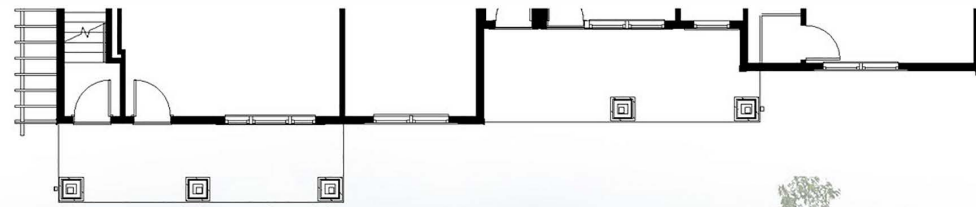

Left Elevation

SCALE: 1/16"=10'

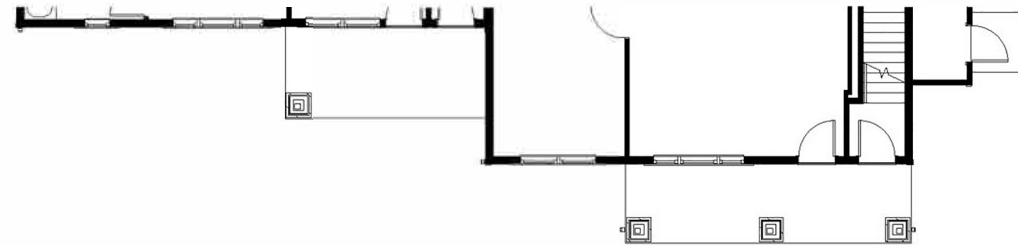


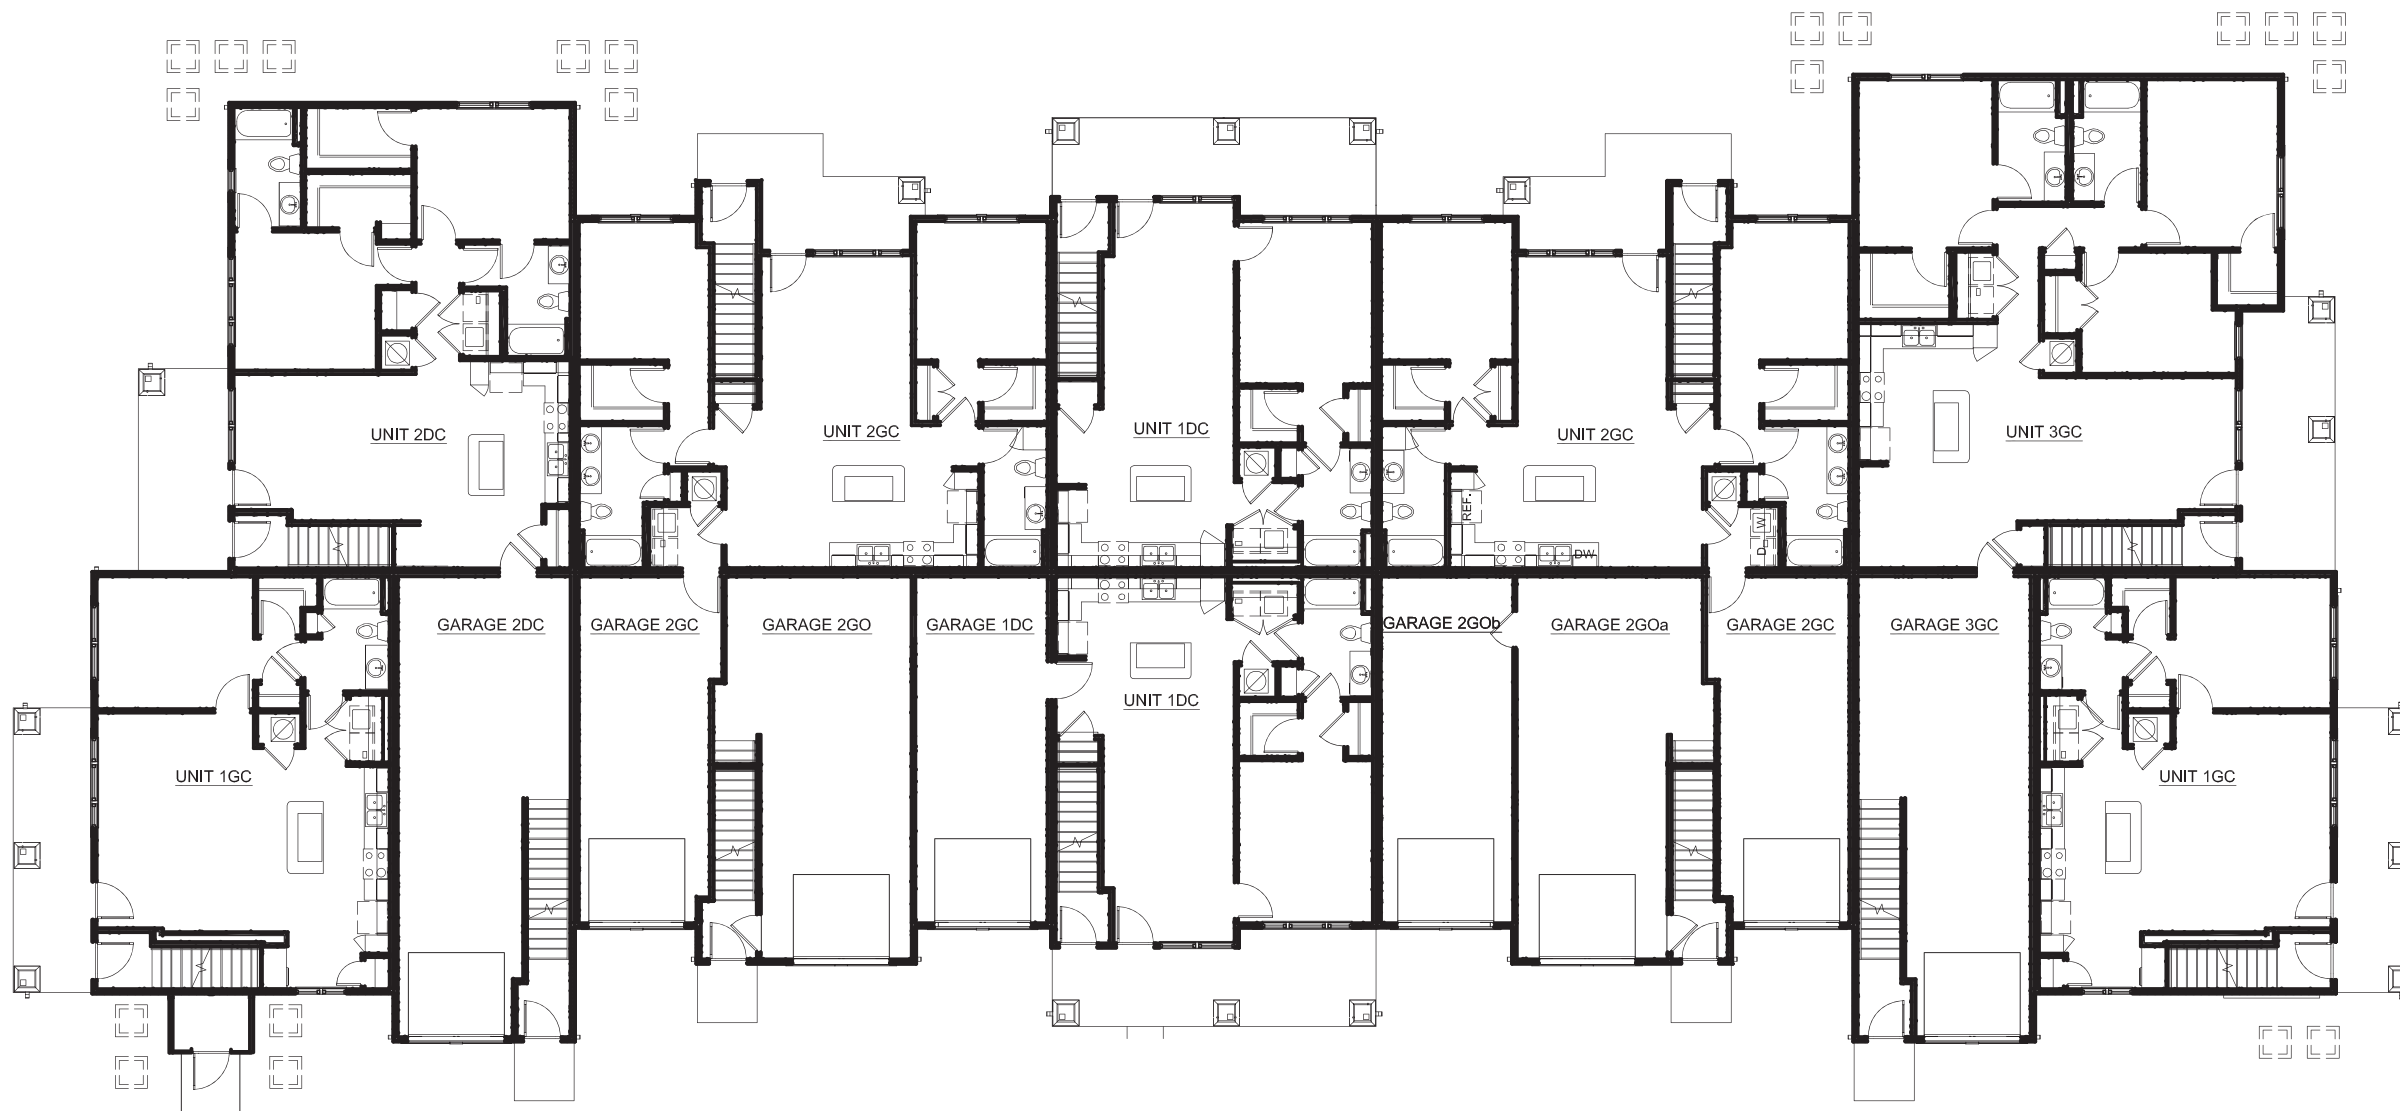

First Floor Plan

SCALE: 1/16"=10"

x0lev-1

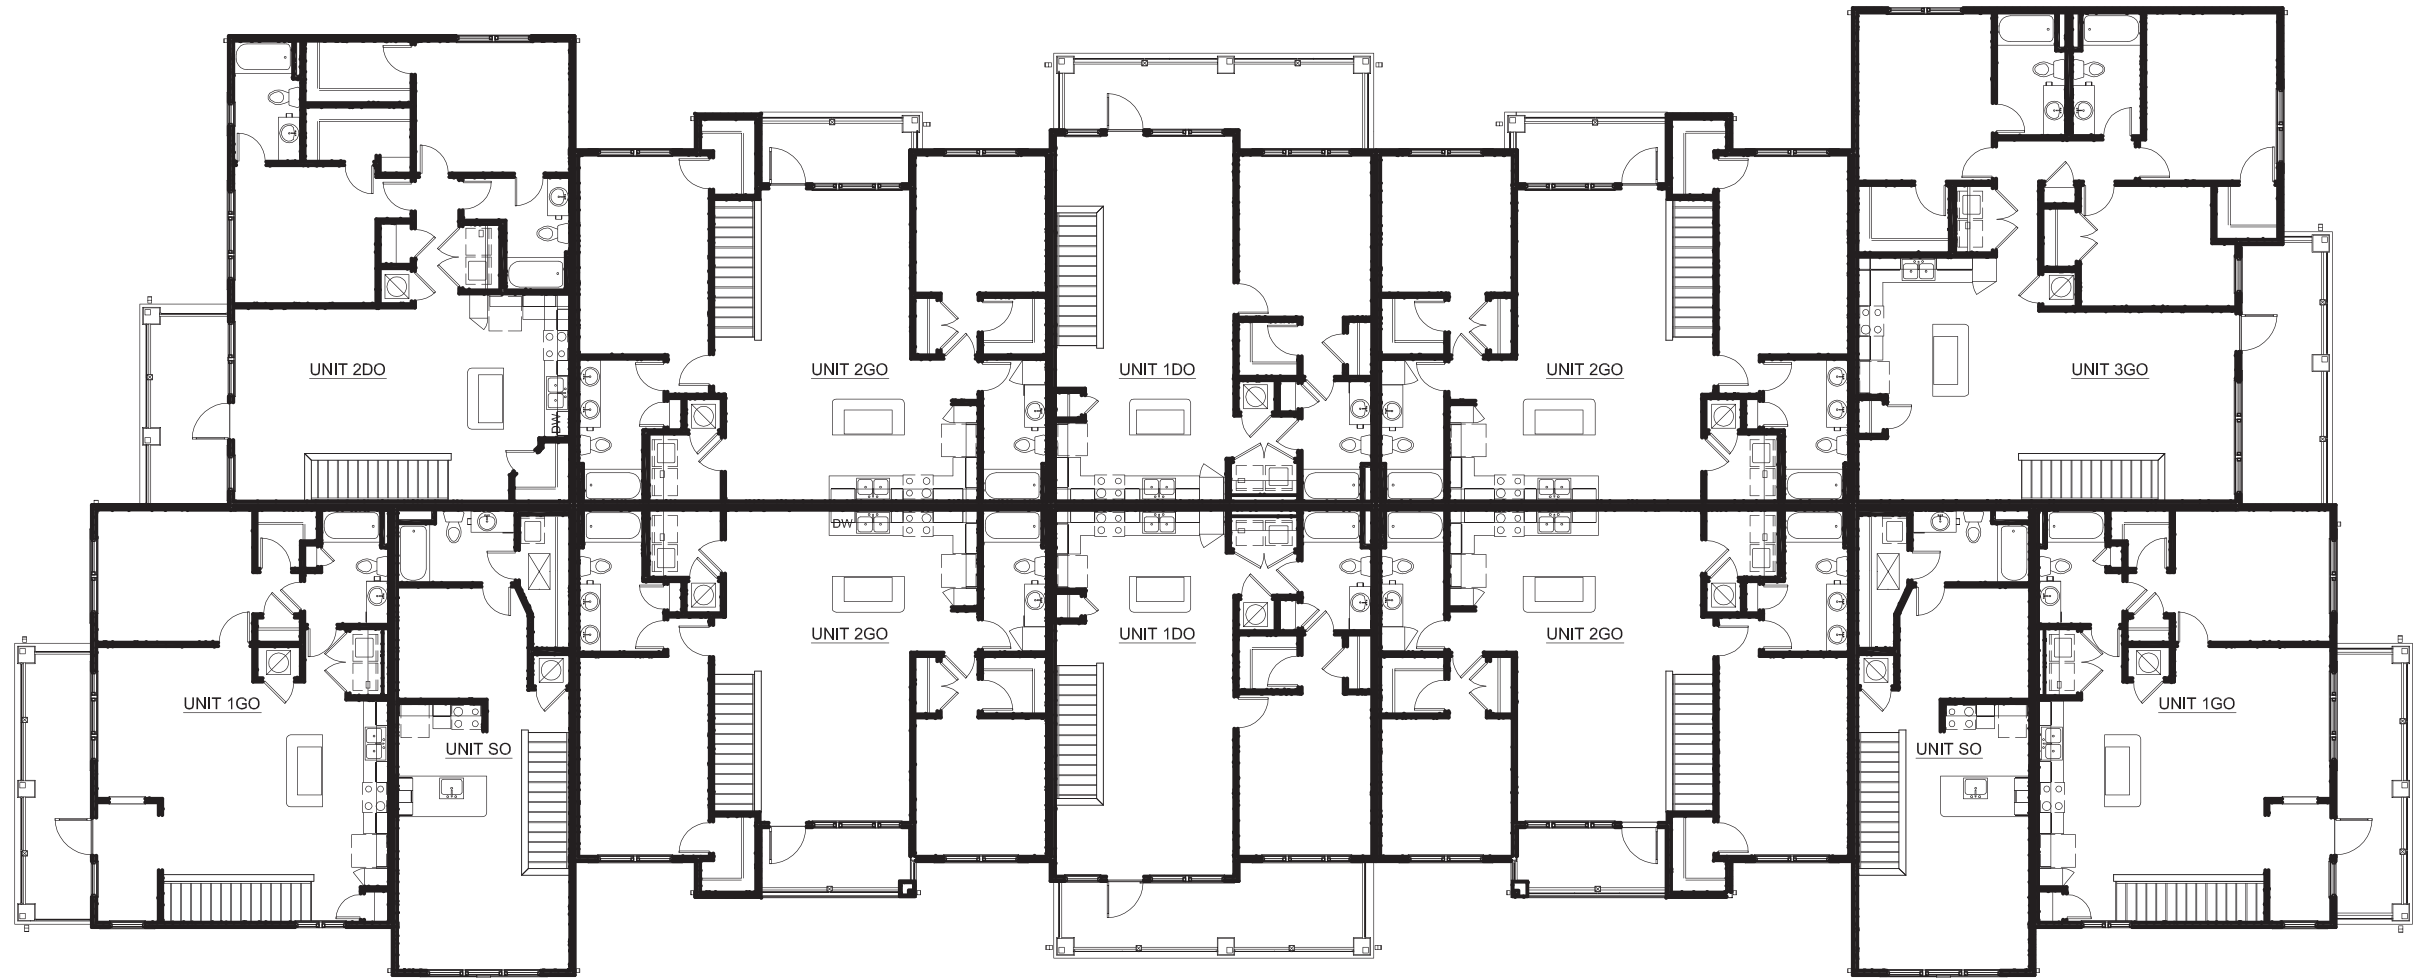


Second Floor Plan


SCALE: 1/16"=10" xlev-1



Front Elevation

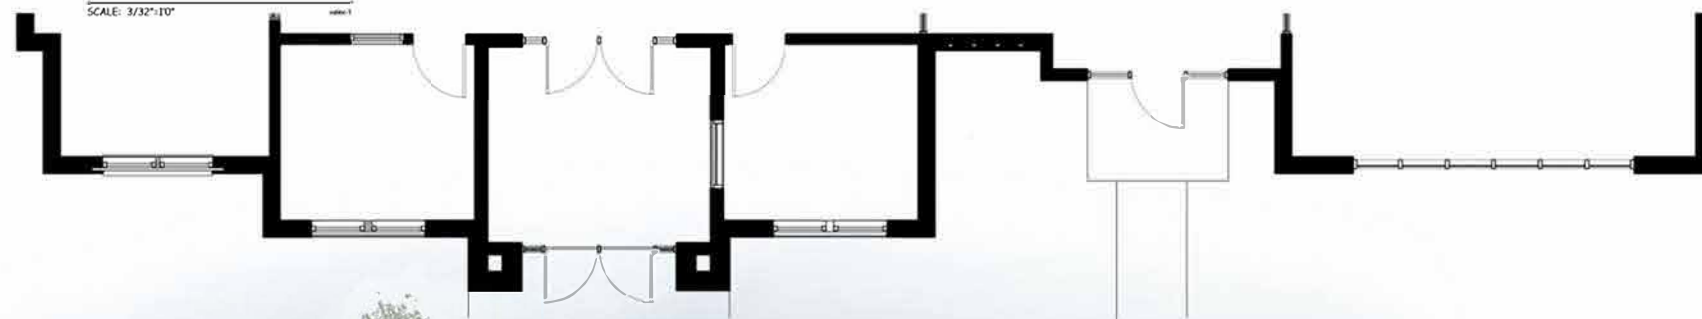

Right Side Elevation

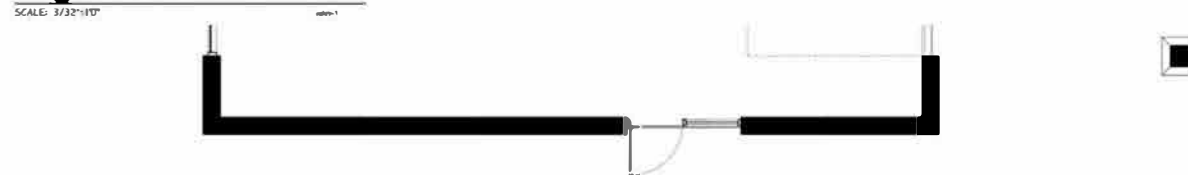

CLUBHOUSE



Rear Elevation

SCALE: 3/32"=1'0"




Left Side Elevation

SCALE: 3/32"=1'0"



CLUBHOUSE

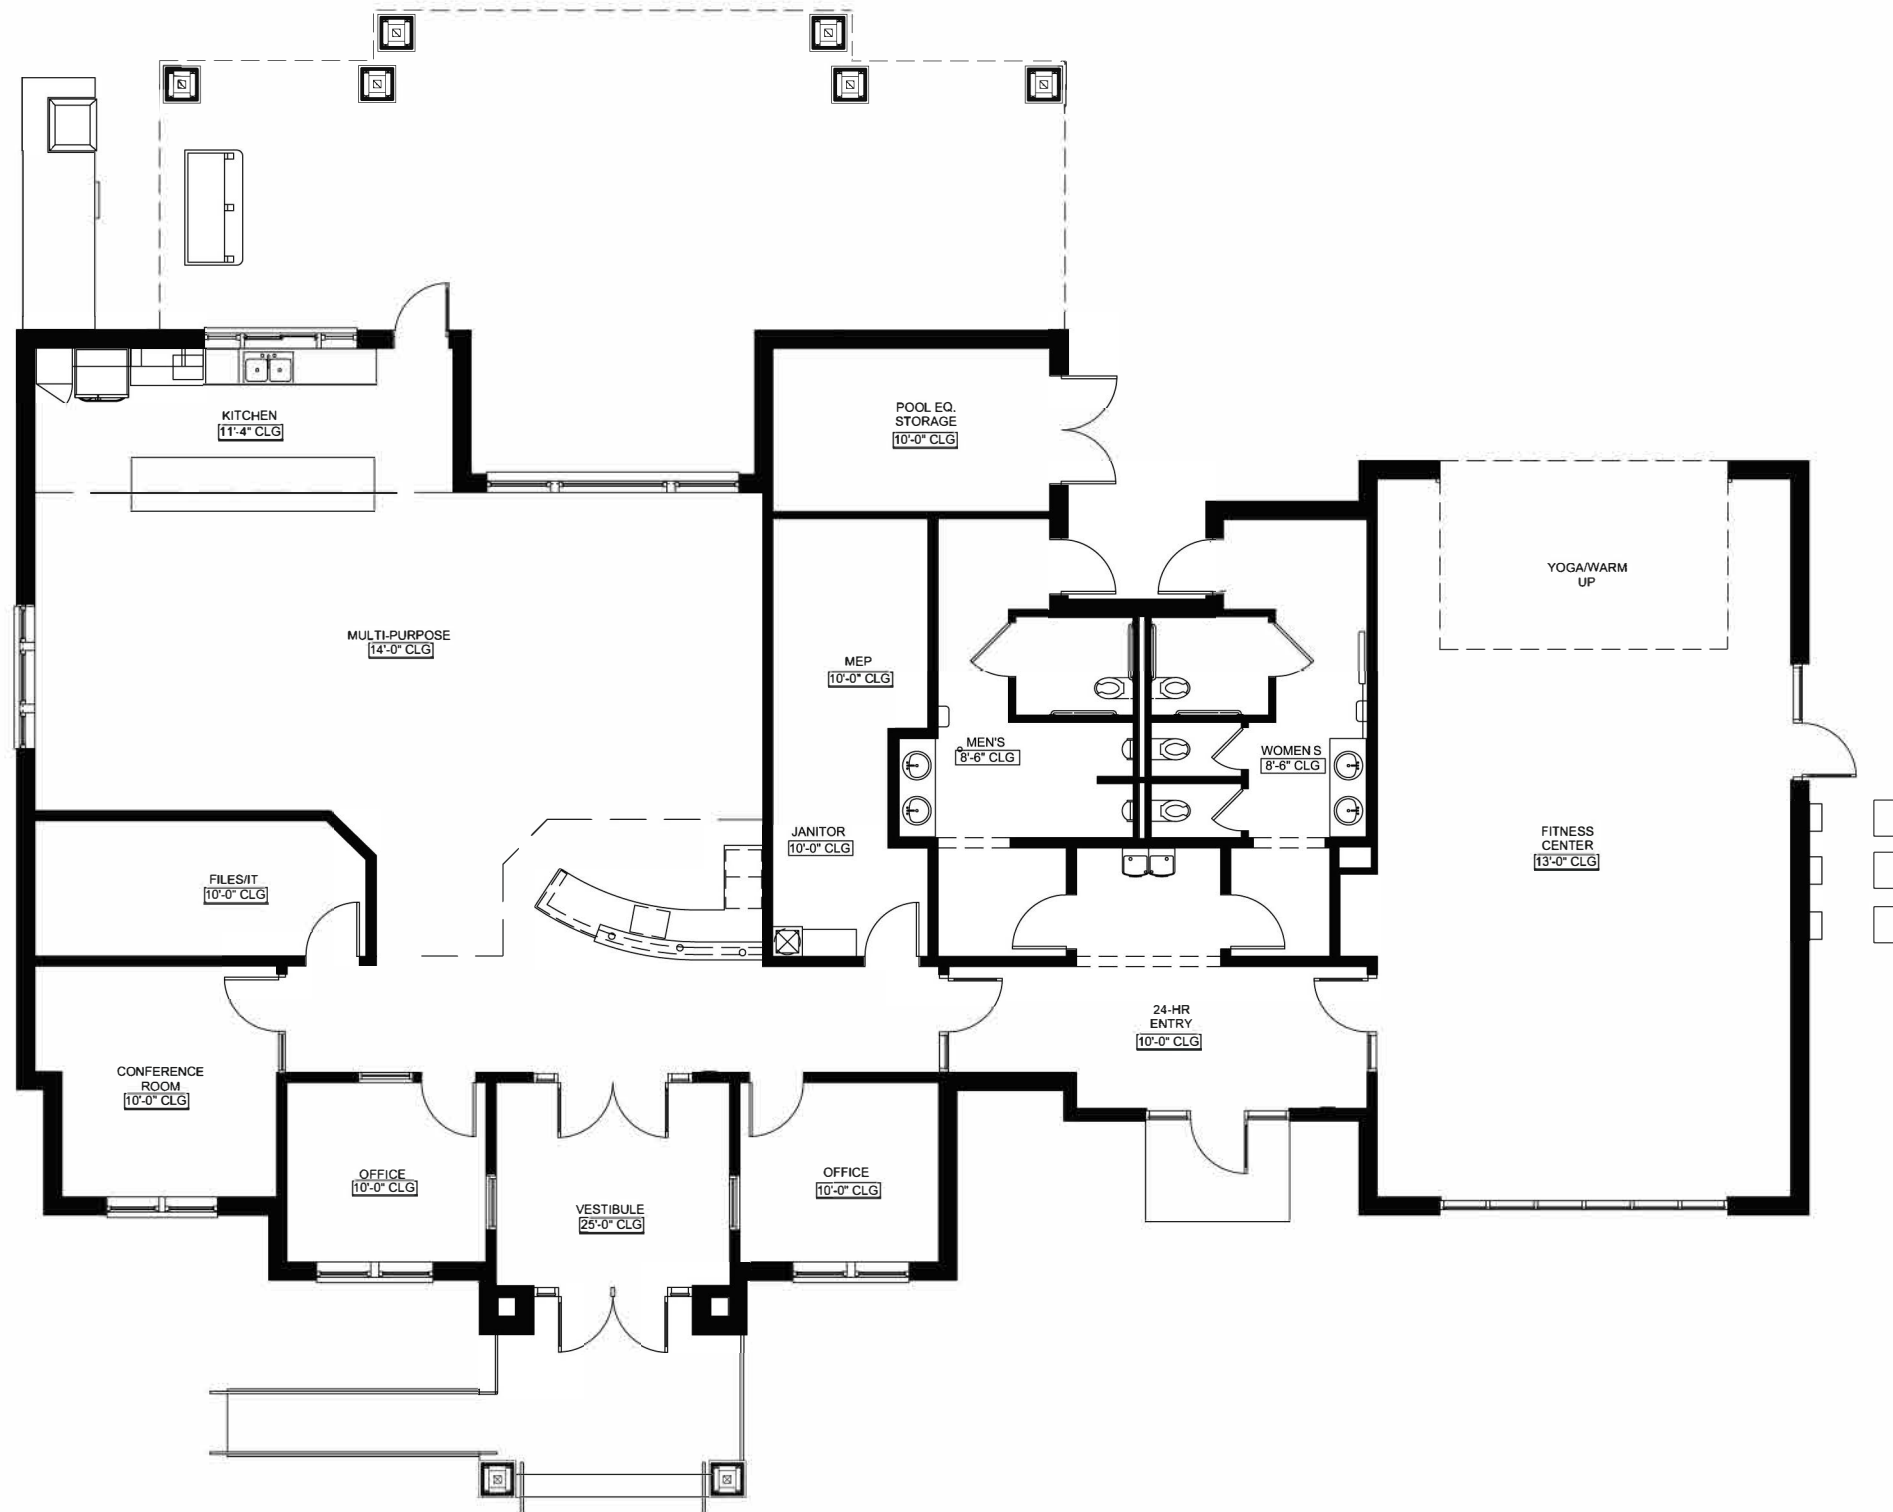

Clubhouse Floor Plan

SCALE: 3/32"=10"

xlRev-1

CLUBHOUSE FLOOR PLAN