




 **NORTH** **1** **1ST FLOOR**
SCALE: 1/8" = 1'-0"




NORTH

2ND FLOOR
 SCALE: 1/8" = 1'-0"

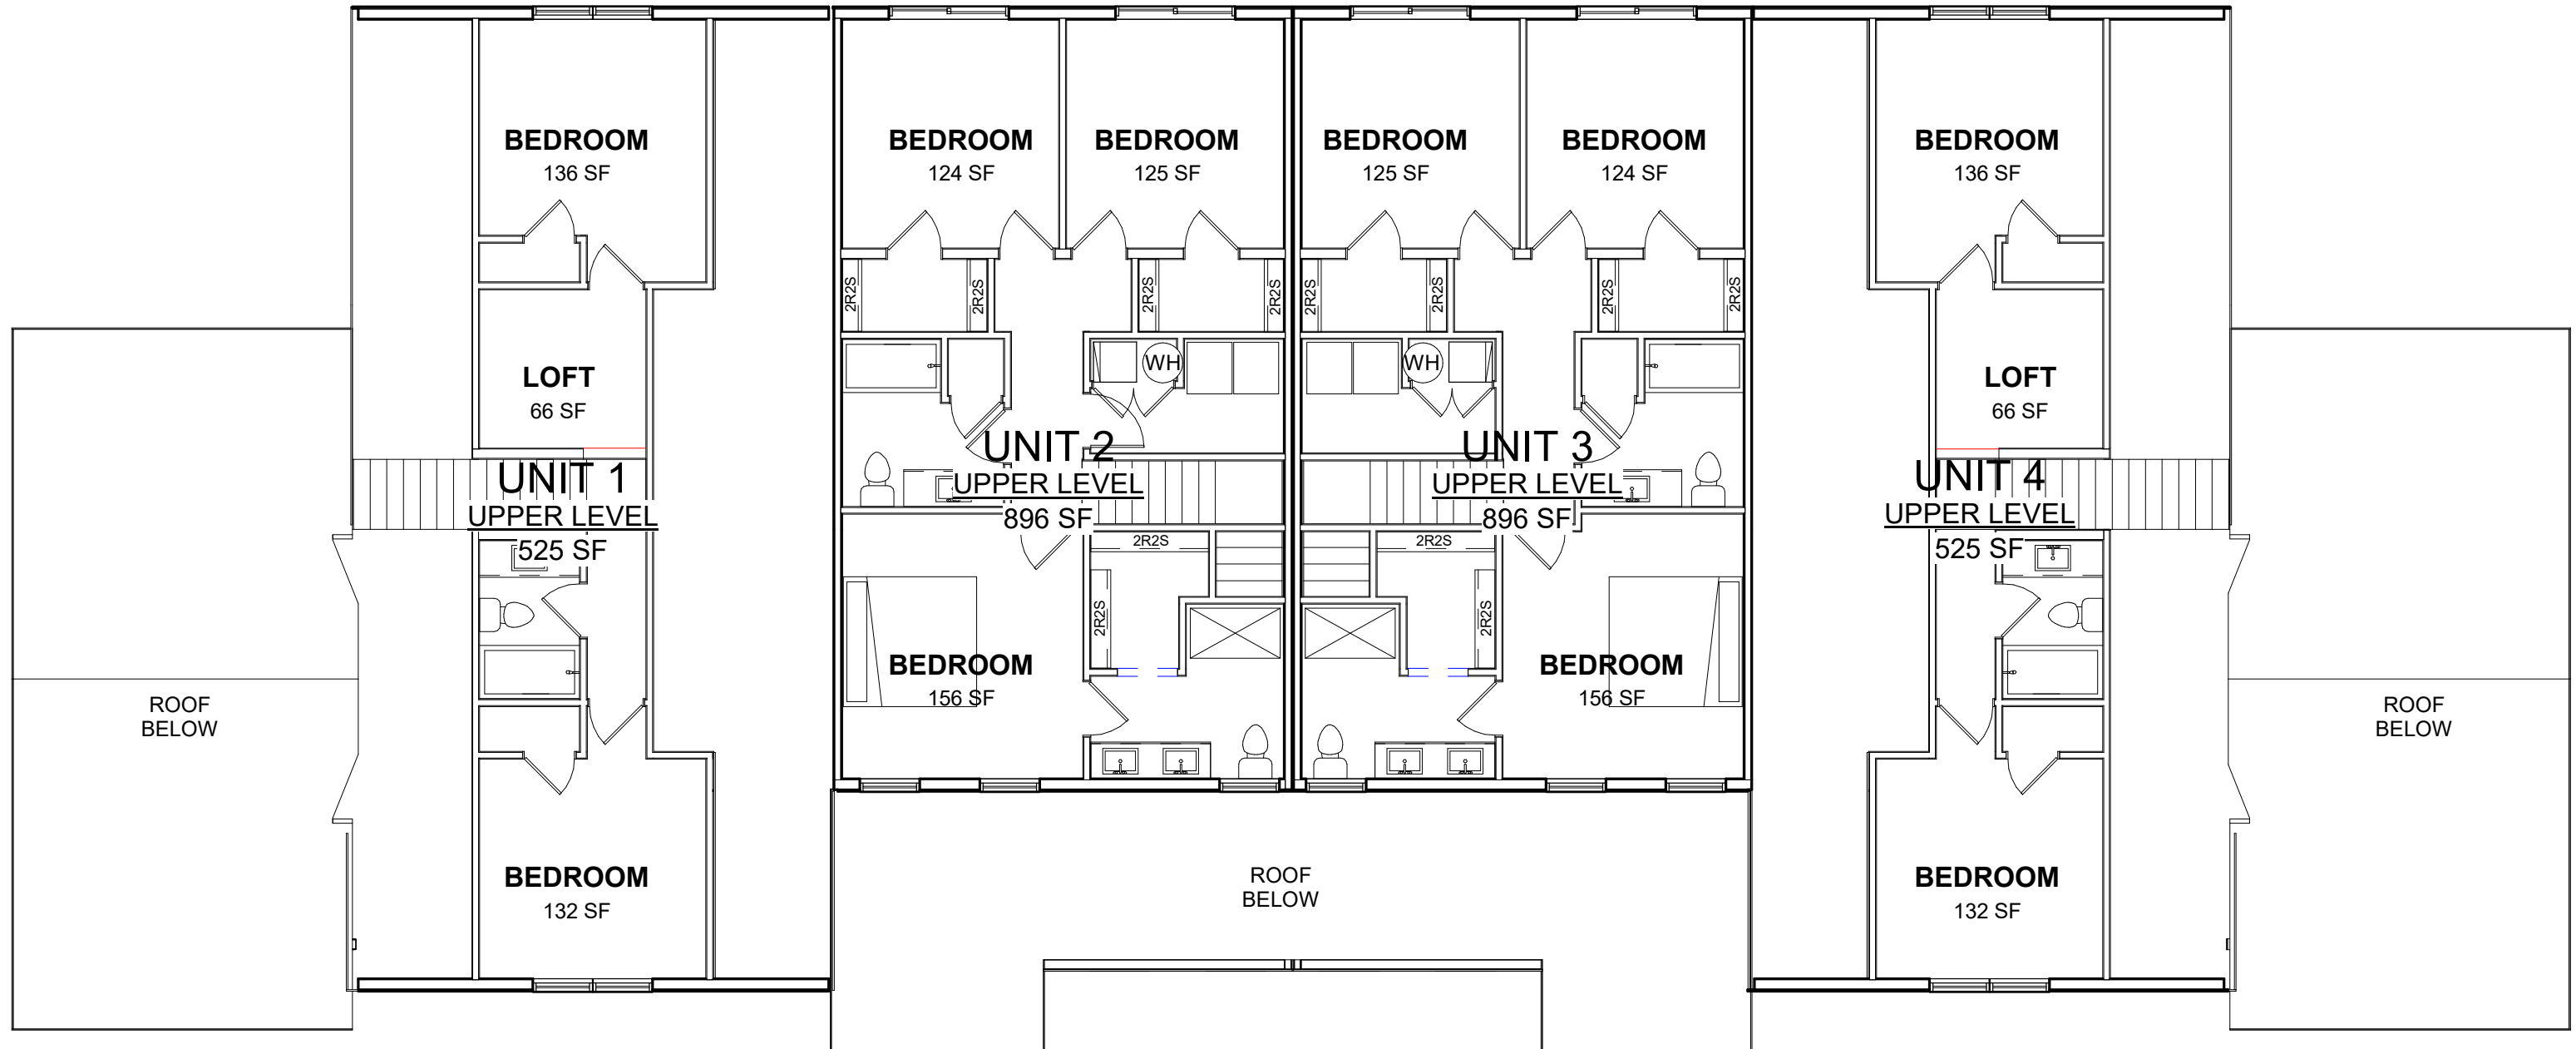

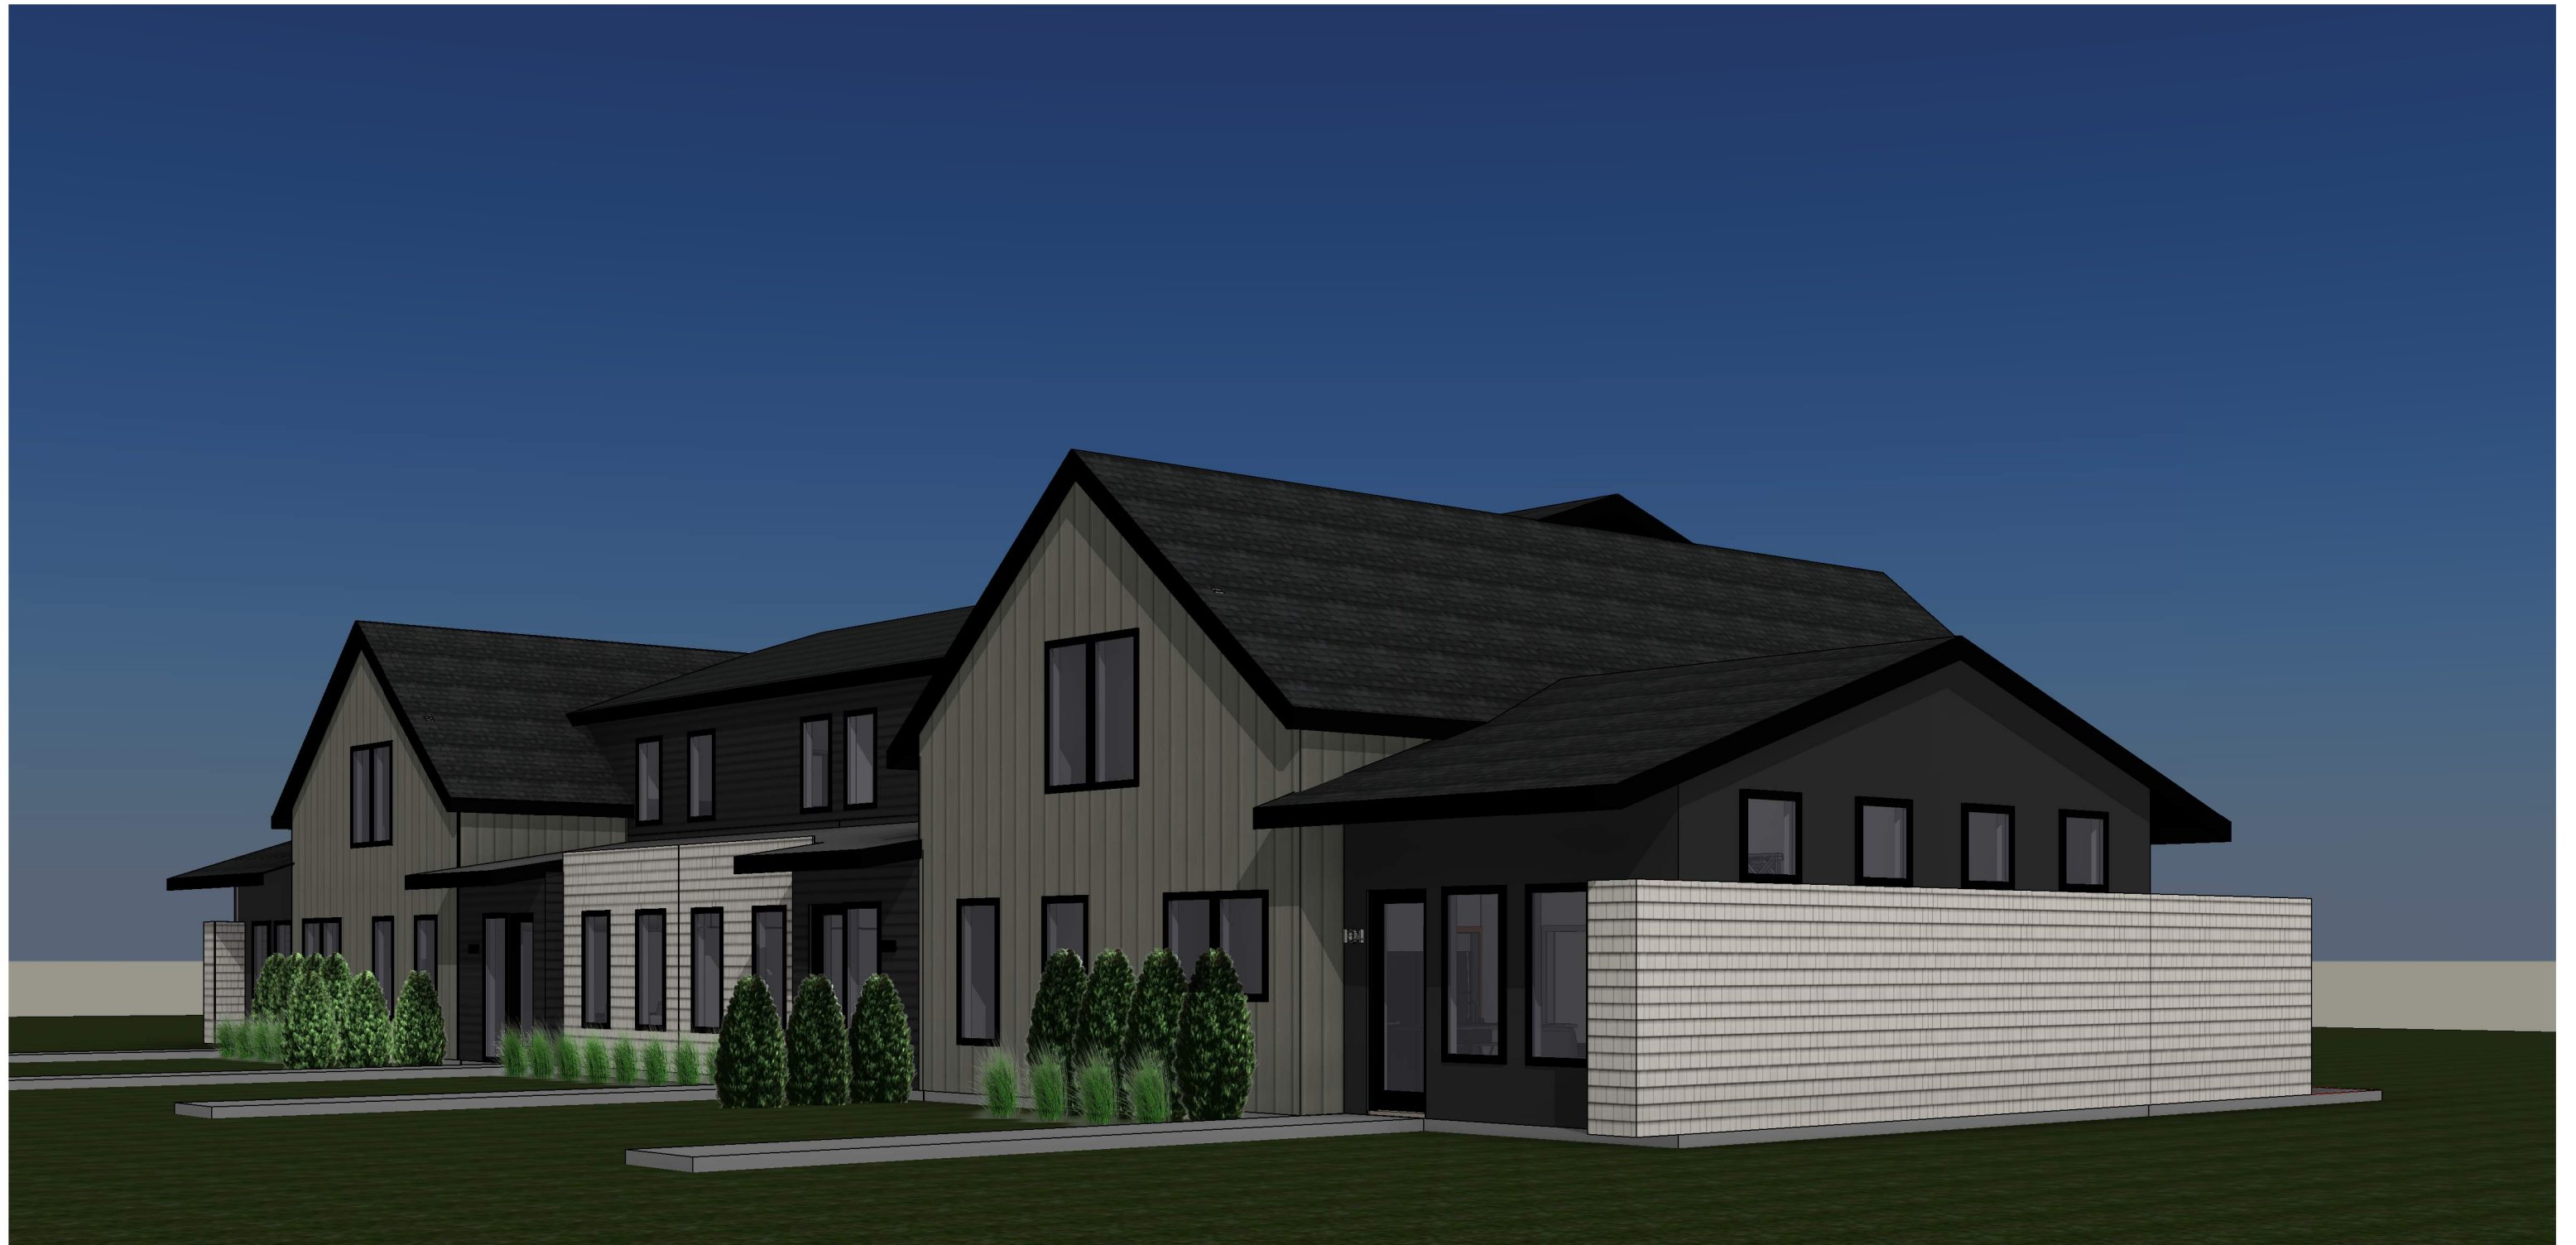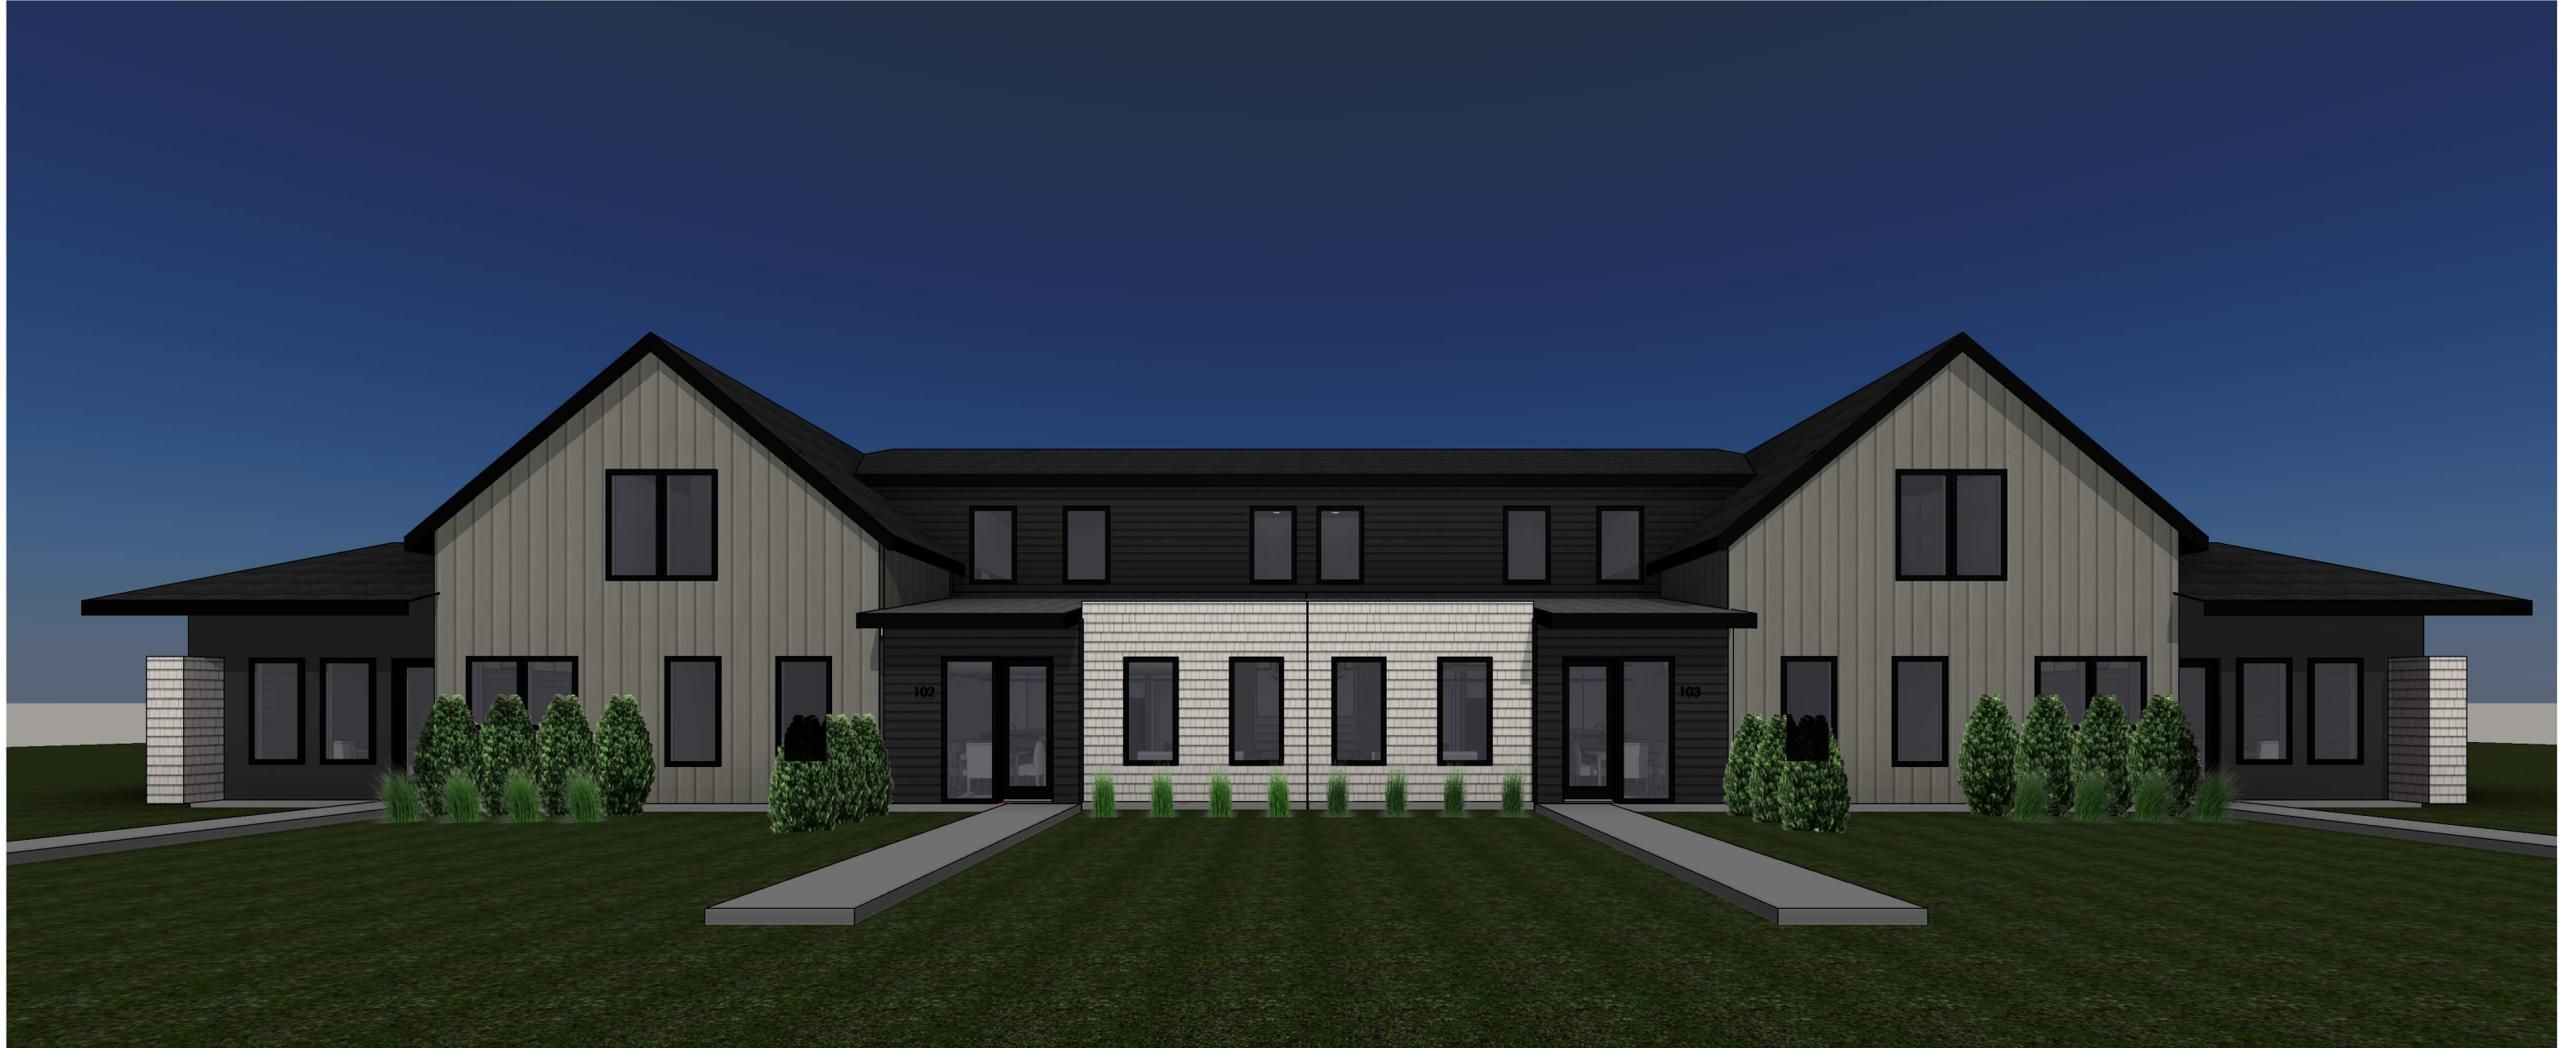1 VIEW FROM SE
SCALE:




1 **VIEW FROM SOUTH**
SCALE:



1 SOUTH ELEVATION
SCALE: 3/32" = 1'-0"

MATERIAL SCHEDULE	
Type Mark	Description
S1	Fiber Cement Board and Batten Siding
S2	Fiber Cement Lap Siding
S3	Fiber Cement Shake Siding

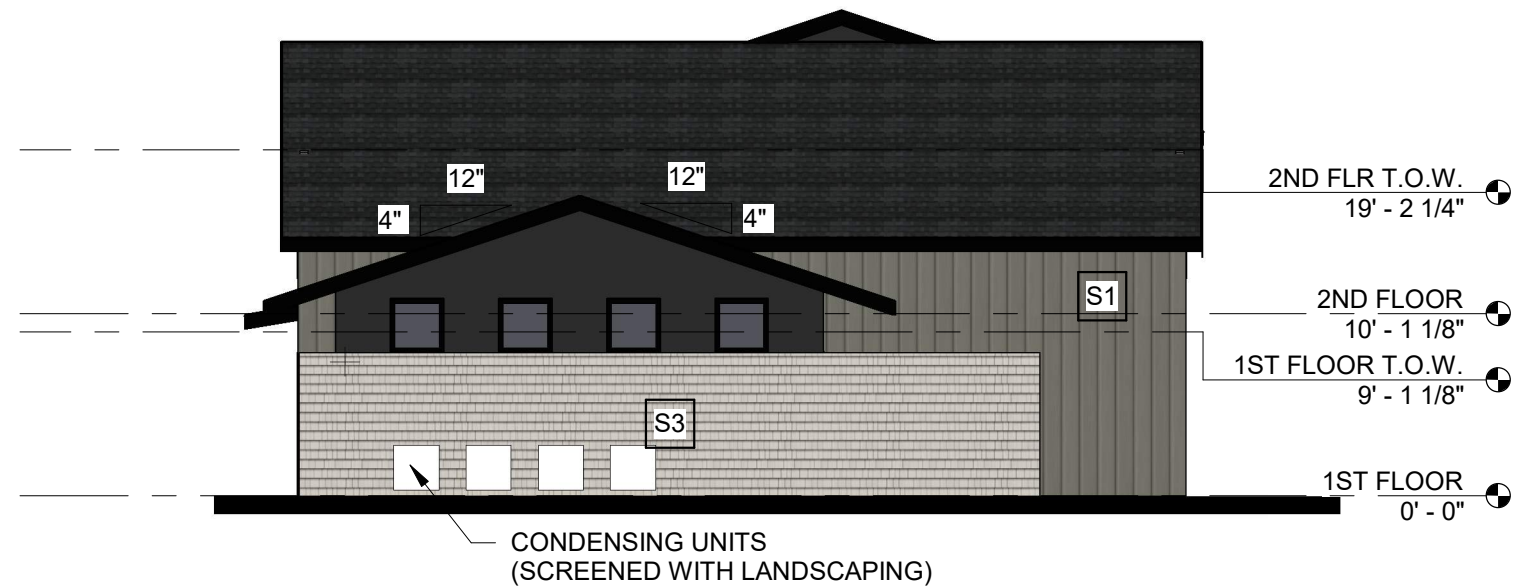


2 EAST ELEVATION
SCALE: 3/32" = 1'-0"



1 NORTH ELEVATION
SCALE: 3/32" = 1'-0"

MATERIAL SCHEDULE	
Type Mark	Description
S1	Fiber Cement Board and Batten Siding
S2	Fiber Cement Lap Siding
S3	Fiber Cement Shake Siding

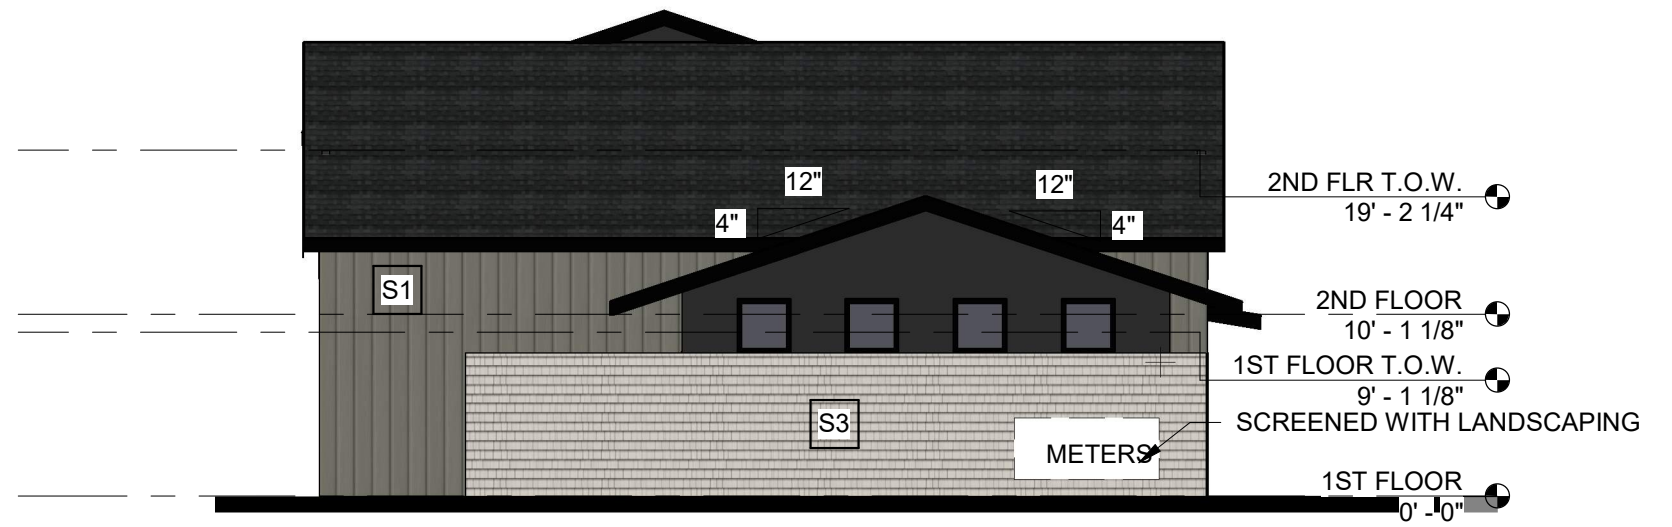

2 WEST ELEVATION
SCALE: 3/32" = 1'-0"