


Site Plan for Overflow Parking Lot Approved in 2011

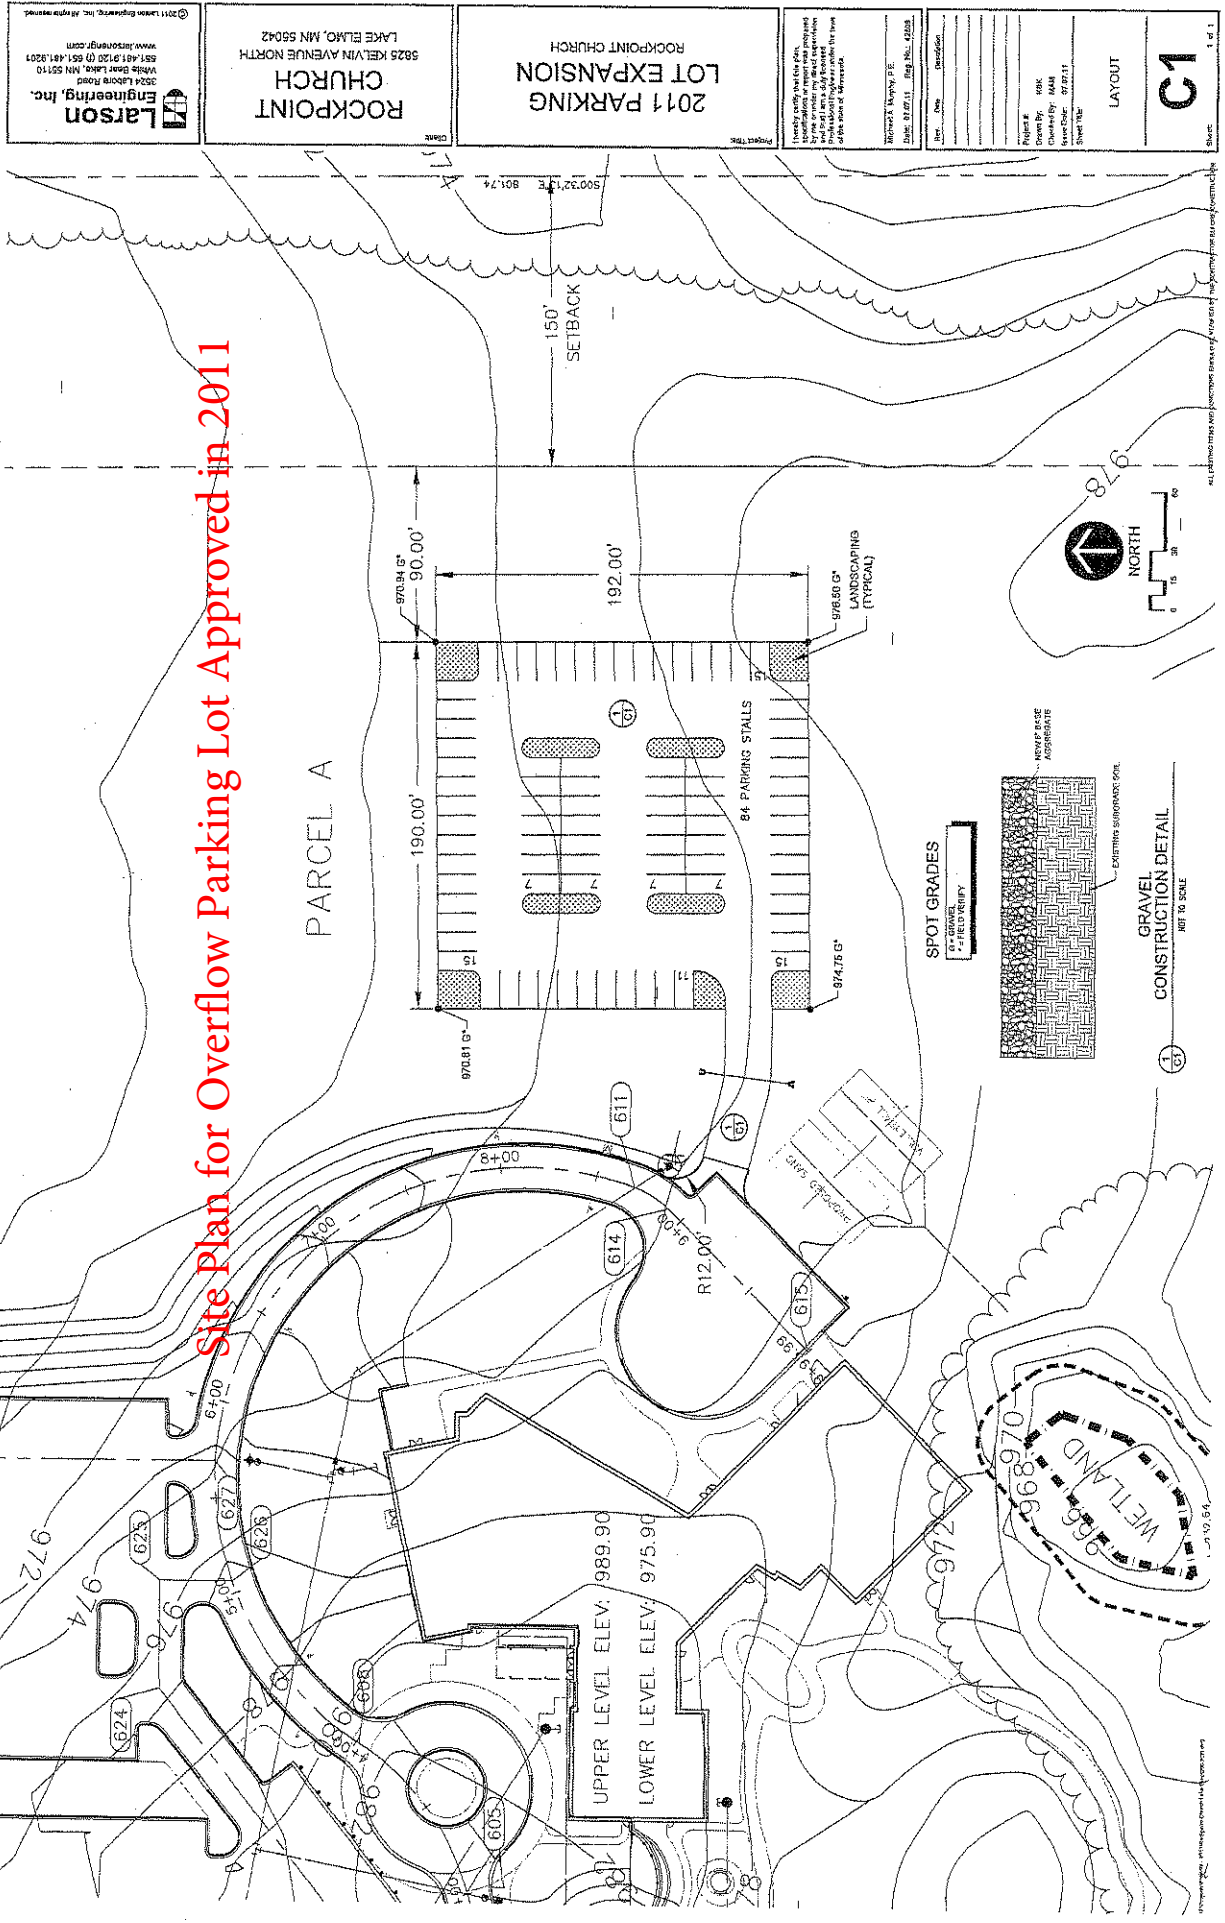

Larson Engineering, Inc.
3524 Larson Road
White Bear Lake, MN 55110
651.481.2120 (T) 651.481.3201
www.larsonengr.com

ROCKPOINT CHURCH
6525 KELVIN AVENUE NORTH
LAKE ELMO, MN 55042

2011 PARKING LOT EXPANSION
ROCKPOINT CHURCH

Project Title: 2011 PARKING LOT EXPANSION
Client: Rockpoint Church
Design: 12.07.11, 12.07.11, 12.07.11
Drawn: 12.07.11, 12.07.11, 12.07.11
Checked: 12.07.11, 12.07.11, 12.07.11
Approved: 12.07.11, 12.07.11, 12.07.11
Scale: 1" = 40'

C1
LAYOUT
1 of 1