


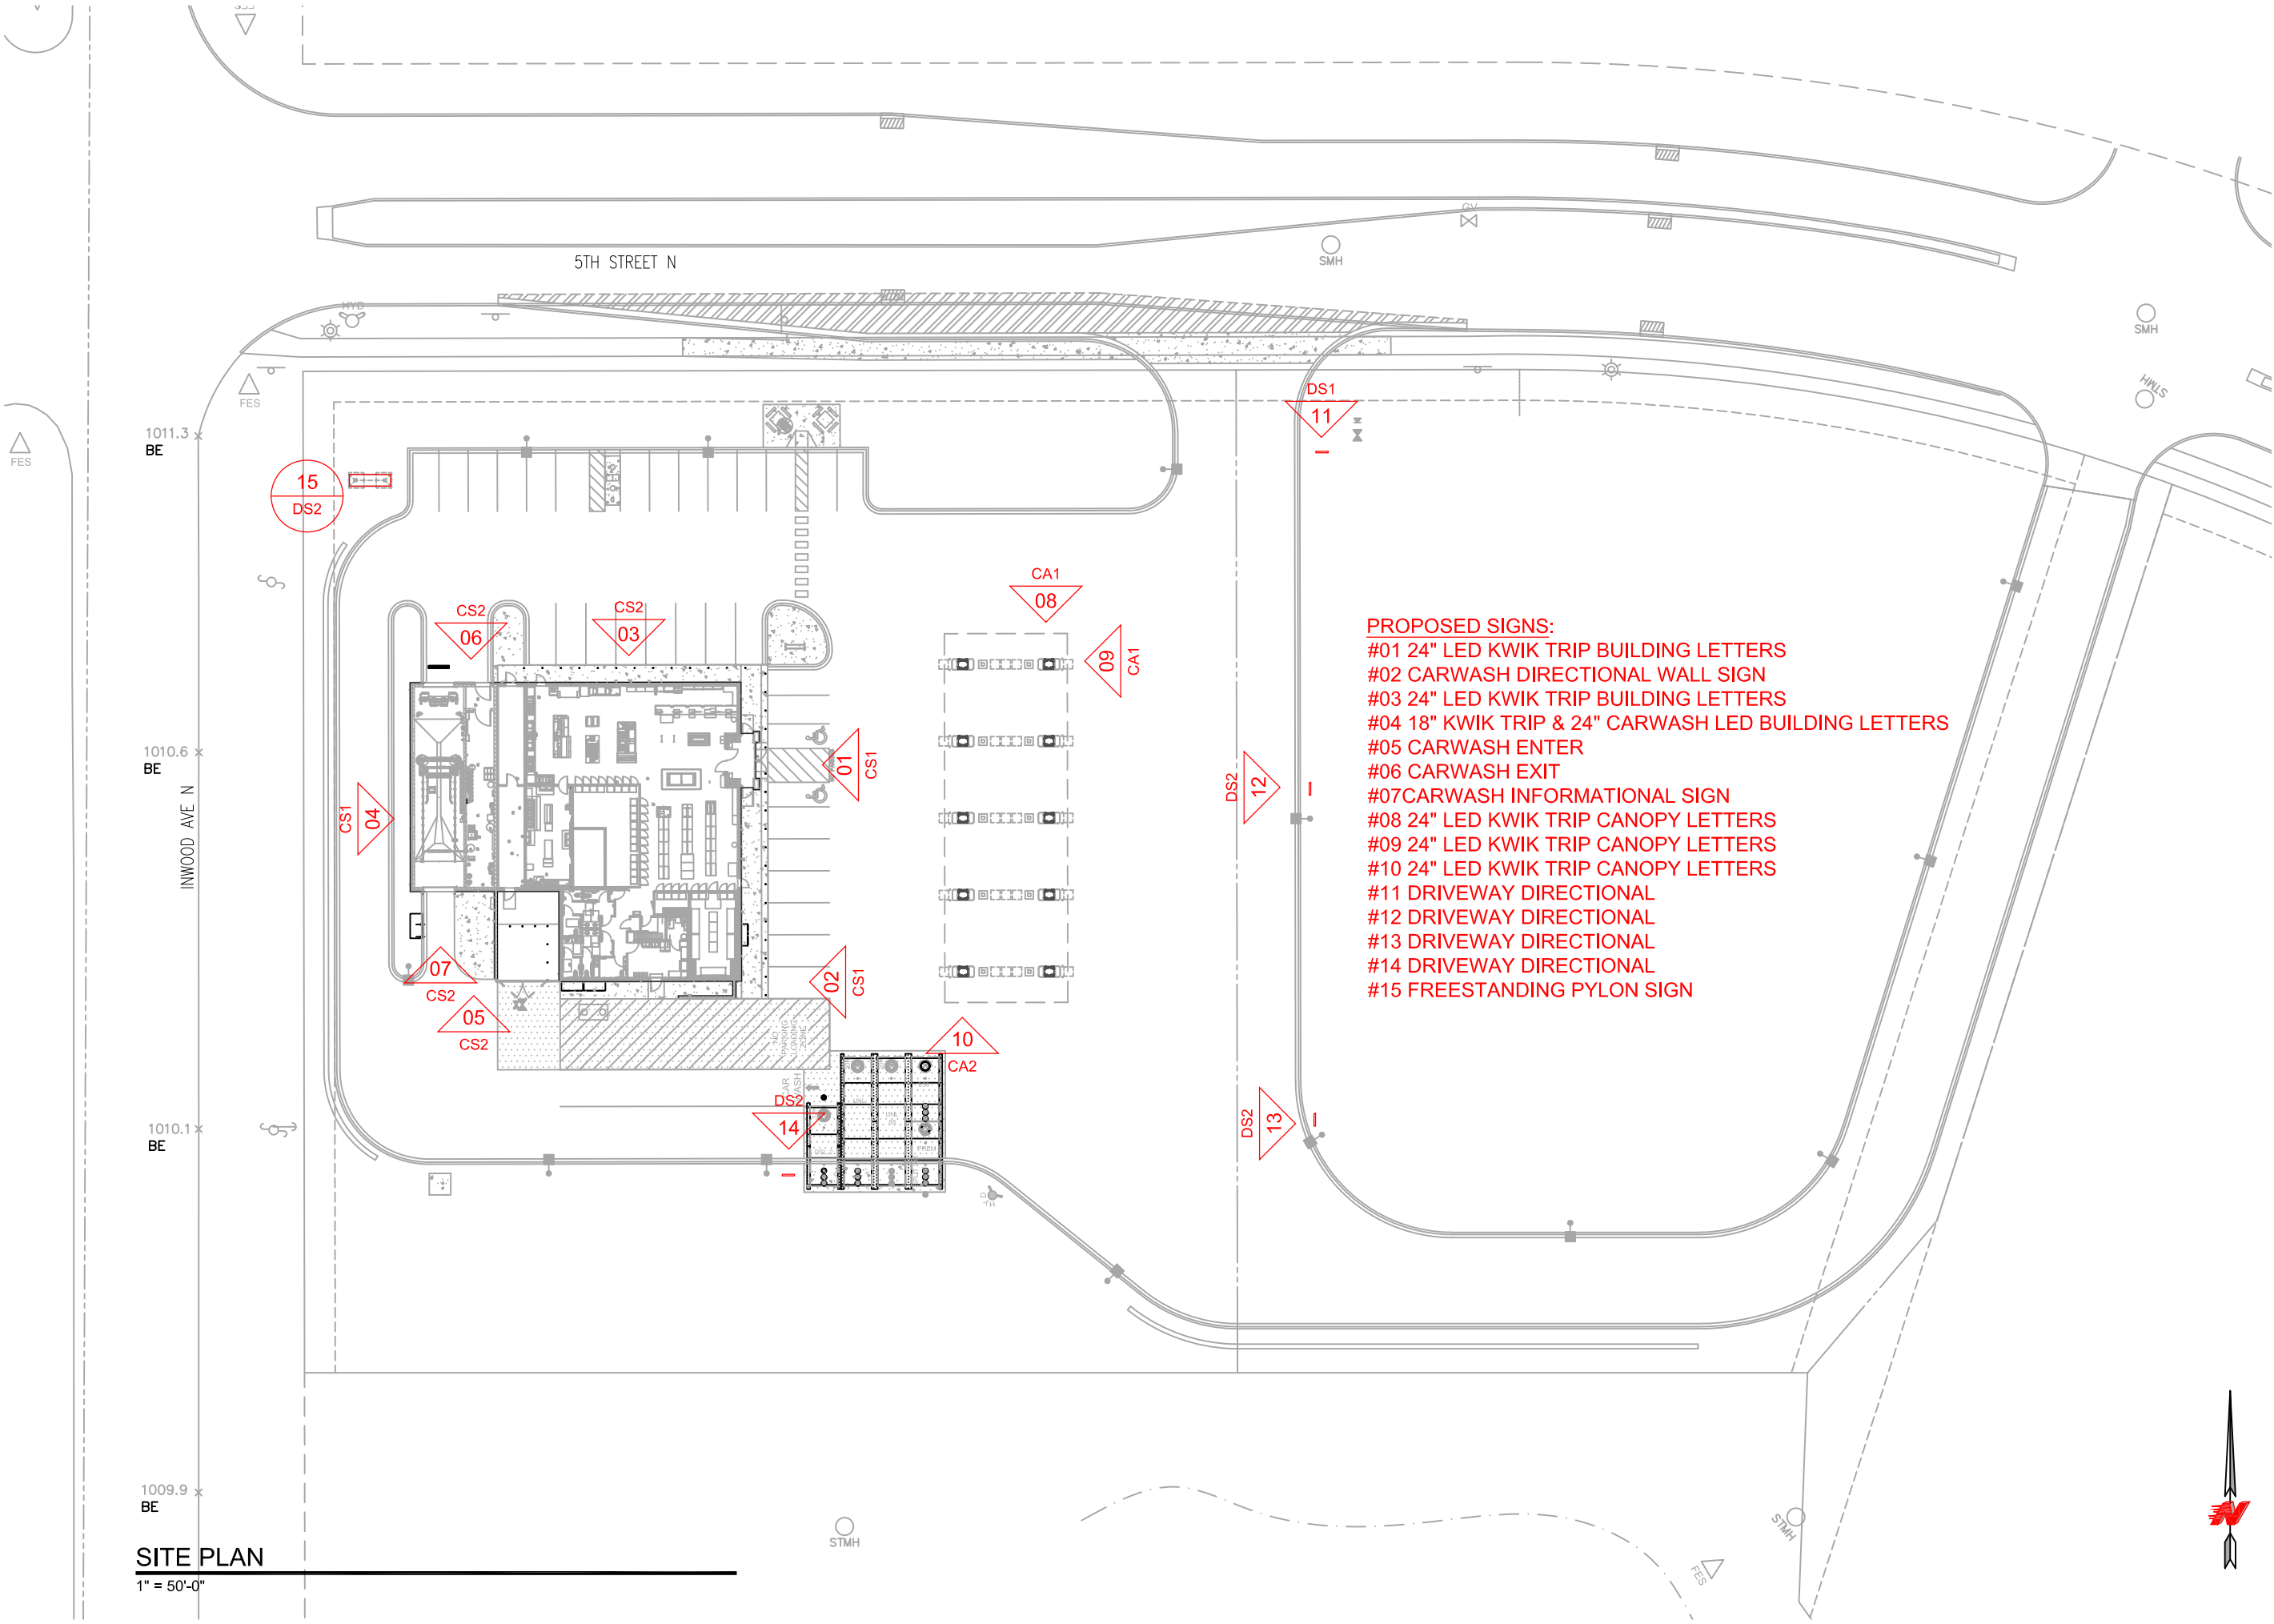



SITE PLAN
1" = 50'-0"



KWIK TRIP, Inc.
P.O. BOX 2107
1626 OAK STREET
LA CROSSE, WI 54602-2107
PH. (608) 781-8988
FAX (608) 781-8960


- PROPOSED SIGNS:
- #01 24" LED KWIK TRIP BUILDING LETTERS
 - #02 CARWASH DIRECTIONAL WALL SIGN
 - #03 24" LED KWIK TRIP BUILDING LETTERS
 - #04 18" KWIK TRIP & 24" CARWASH LED BUILDING LETTERS
 - #05 CARWASH ENTER
 - #06 CARWASH EXIT
 - #07 CARWASH INFORMATIONAL SIGN
 - #08 24" LED KWIK TRIP CANOPY LETTERS
 - #09 24" LED KWIK TRIP CANOPY LETTERS
 - #10 24" LED KWIK TRIP CANOPY LETTERS
 - #11 DRIVEWAY DIRECTIONAL
 - #12 DRIVEWAY DIRECTIONAL
 - #13 DRIVEWAY DIRECTIONAL
 - #14 DRIVEWAY DIRECTIONAL
 - #15 FREESTANDING PYLON SIGN

SITE PLAN		
CONVENIENCE STORE #1078 WITH 1 BAY ATTACHED CW		
INWOOD AVE LAKE ELMO, MN		
#	DATE	DESCRIPTION
DRAWN BY		KMK
SCALE		MULTIPLE
PROJ. NO.		0001
DATE		2019-07-11
SHEET		SP1

  


DRAWN BY	KMK
SCALE	MULTIPLE
PROJ. NO.	0001
DATE	2019-07-11
SHEET	CS1

CS1

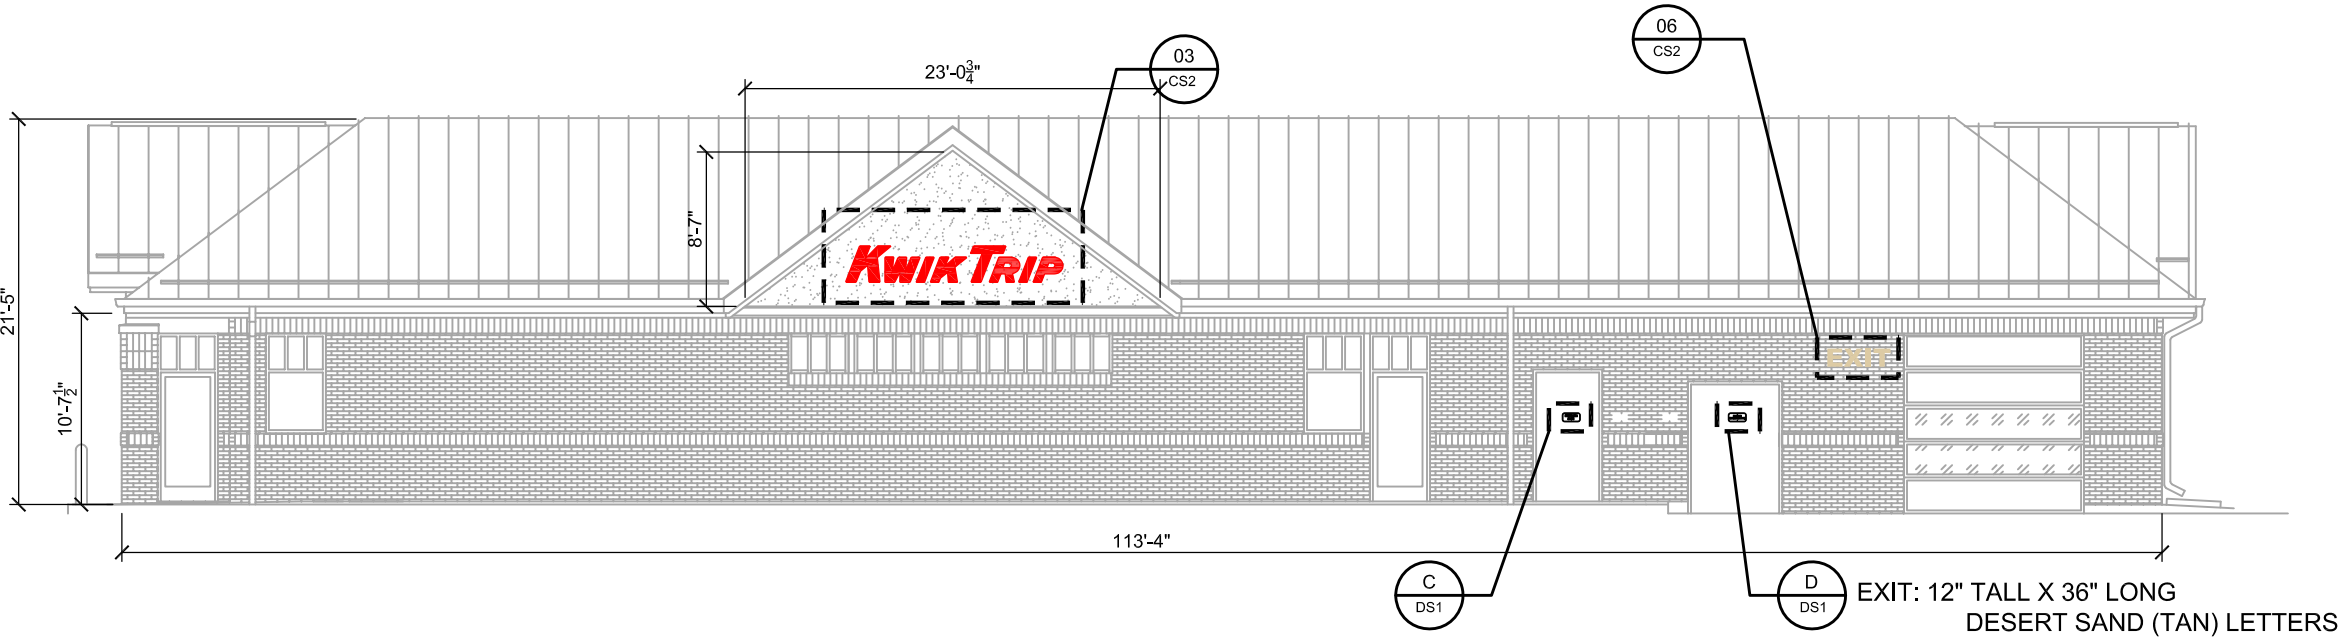

STORE ELEVATION

SCALE: 3/32" = 1'-0"

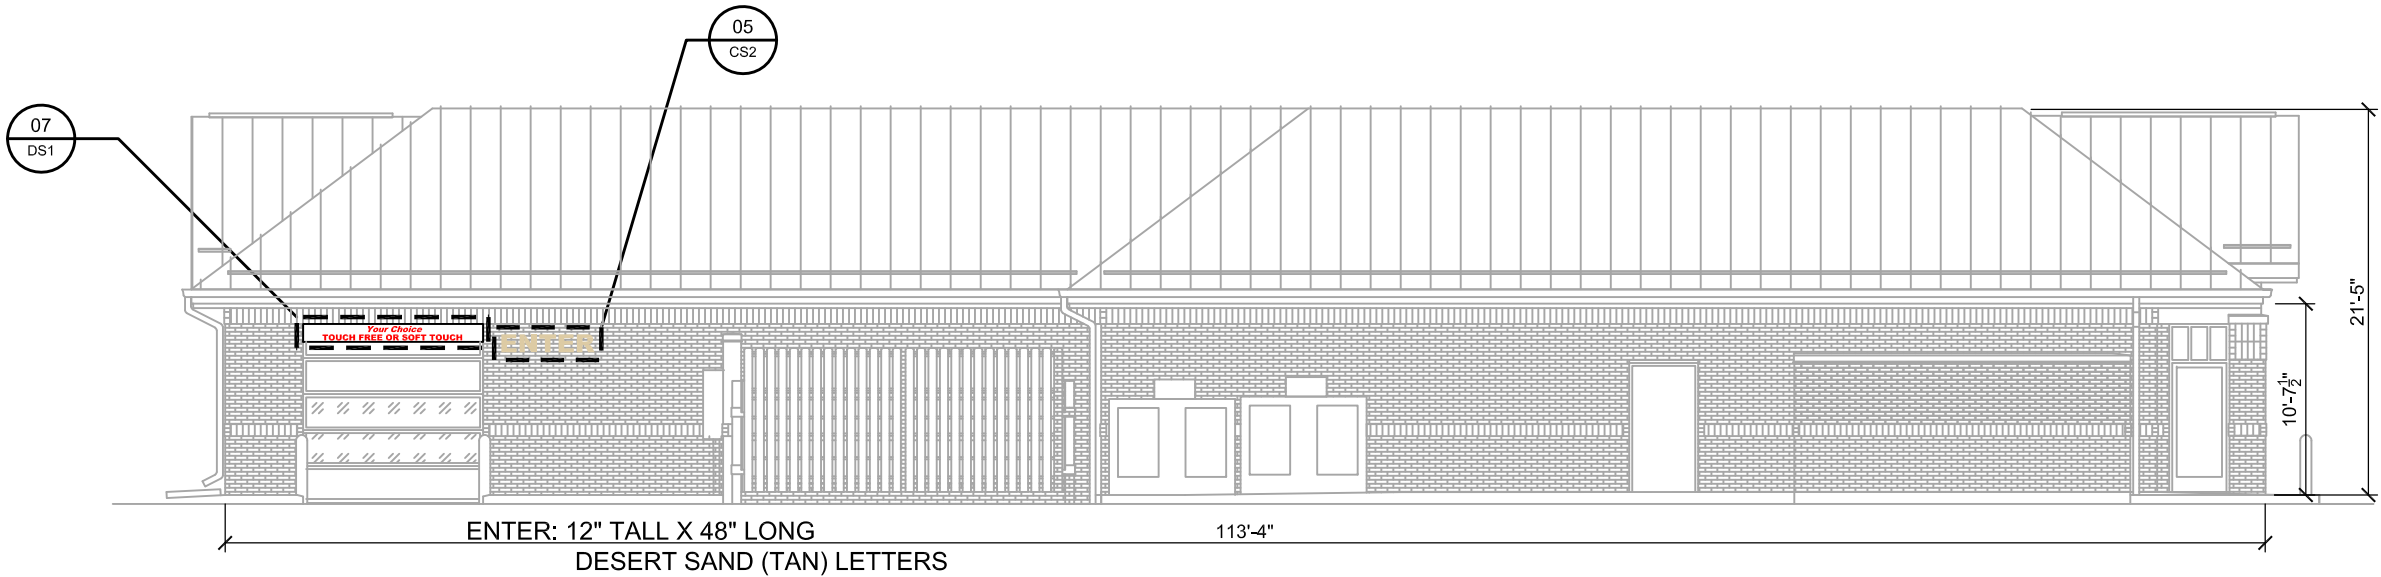

STORE ELEVATION

SCALE: 3/32" = 1'-0"



LOGO DETAIL - SIGN #03

SCALE: 1/2" = 1'-0"



NON-LIT INFORMATIONAL SIGN
RED VINYL ON WHITE ALUMINUM
1'-0"H X 10'-0"W = 10.0 SQ FT

CARWASH INFORMATION SIGN #07

SCALE: 1/2" = 1'-0"

**Kwik
Trip**

**Kwik
Star**

KWIK TRIP, Inc.
P.O. BOX 2107
1626 OAK STREET
LA CROSSE, WI 54602-2107
PH. (608) 781-8988
FAX (608) 781-8960


CONVENIENCE STORE SIGNAGE

CONVENIENCE STORE #1078
WITH 1 BAY ATTACHED CW

INWOOD AVE
LAKE ELMO, MN


#	DATE	DESCRIPTION

DRAWN BY	KMK
SCALE	MULTIPLE
PROJ. NO.	0001
DATE	2019-07-11
SHEET	CS2

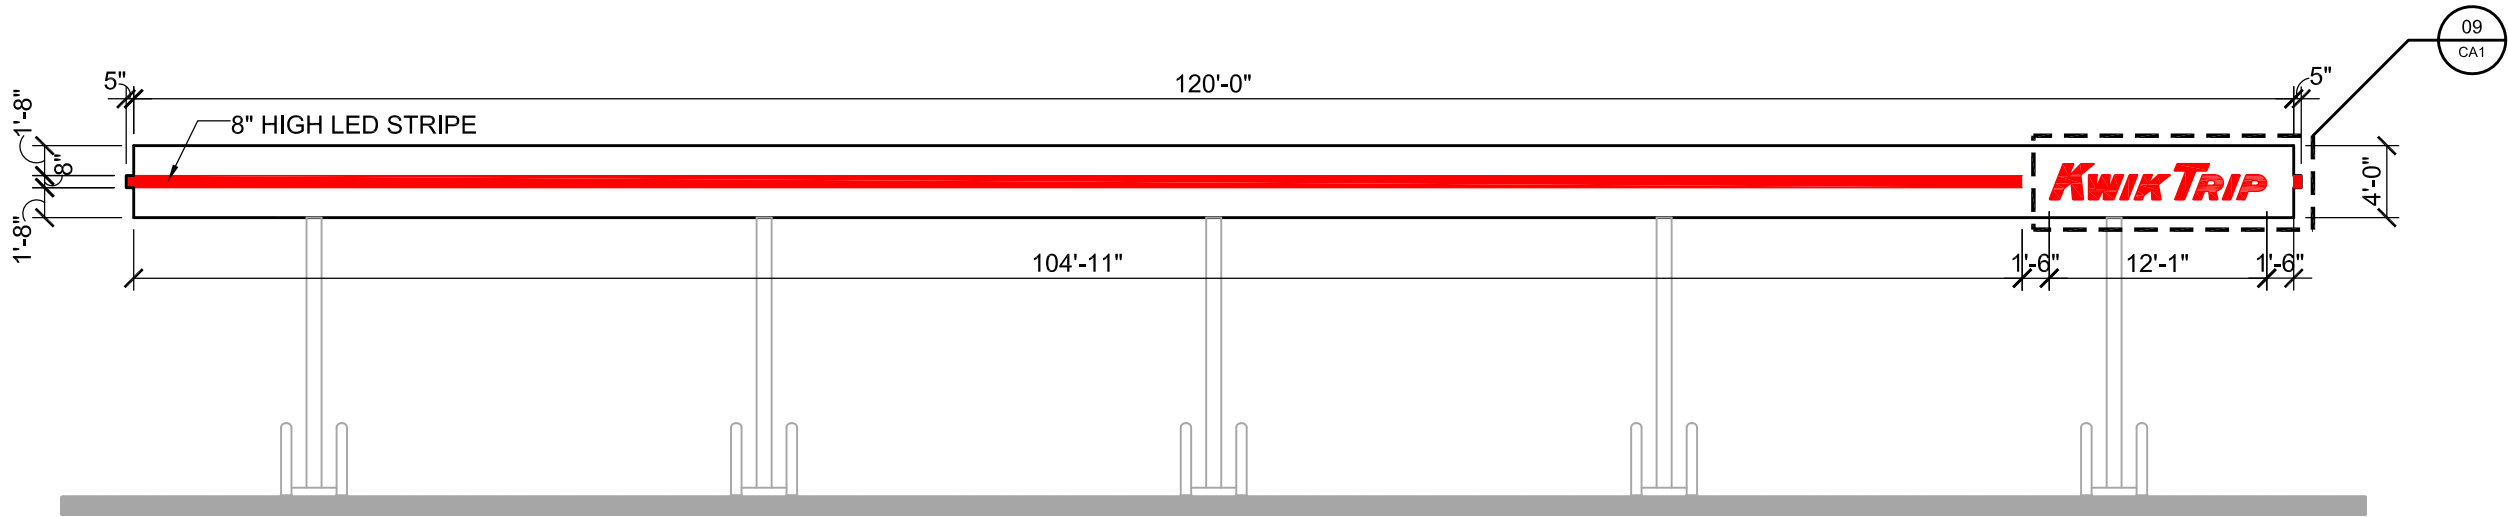

CANOPY ELEVATION

SCALE: 3/32" = 1'-0"

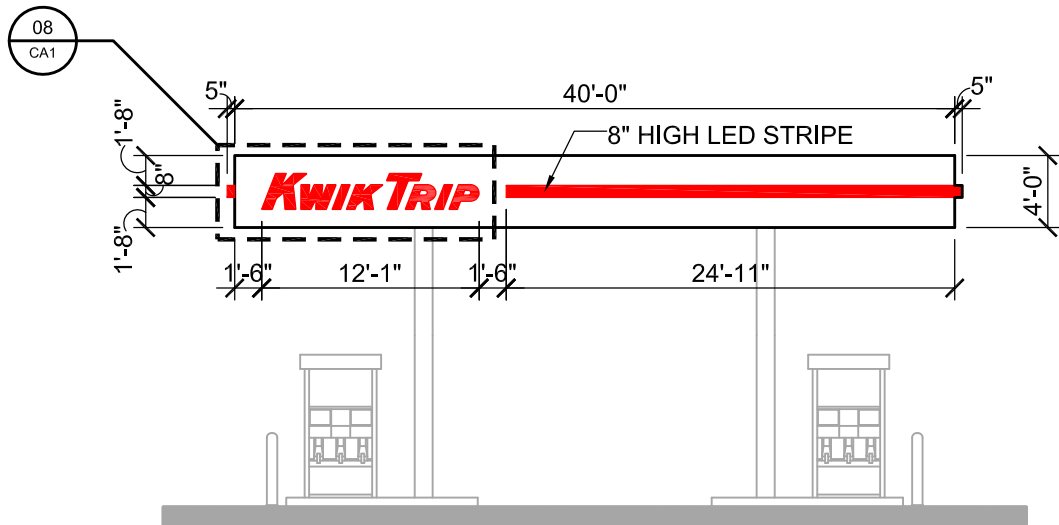


CANOPY ELEVATION

SCALE: 3/32" = 1'-0"




LOGO DETAIL - SIGNS #08 & #09

SCALE: 1/2" = 1'-0"

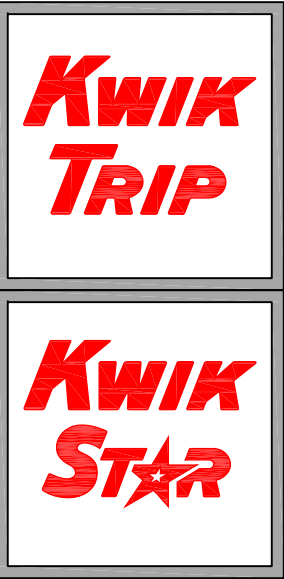


KWIK TRIP, Inc.
P.O. BOX 2107
1626 OAK STREET
LA CROSSE, WI 54602-2107
PH. (608) 781-8988
FAX (608) 781-8960

CANOPY SIGNAGE		CONVENIENCE STORE #1078 WITH 1 BAY ATTACHED CW		INWOOD AVE LAKE ELMO, MN	
#	DATE	DESCRIPTION			
—	—	—			
—	—	—			
—	—	—			
—	—	—			
—	—	—			
DRAWN BY		KMK			
SCALE		MULTIPLE			
PROJ. NO.		0001			
DATE		2019-07-11			
SHEET		CA1			

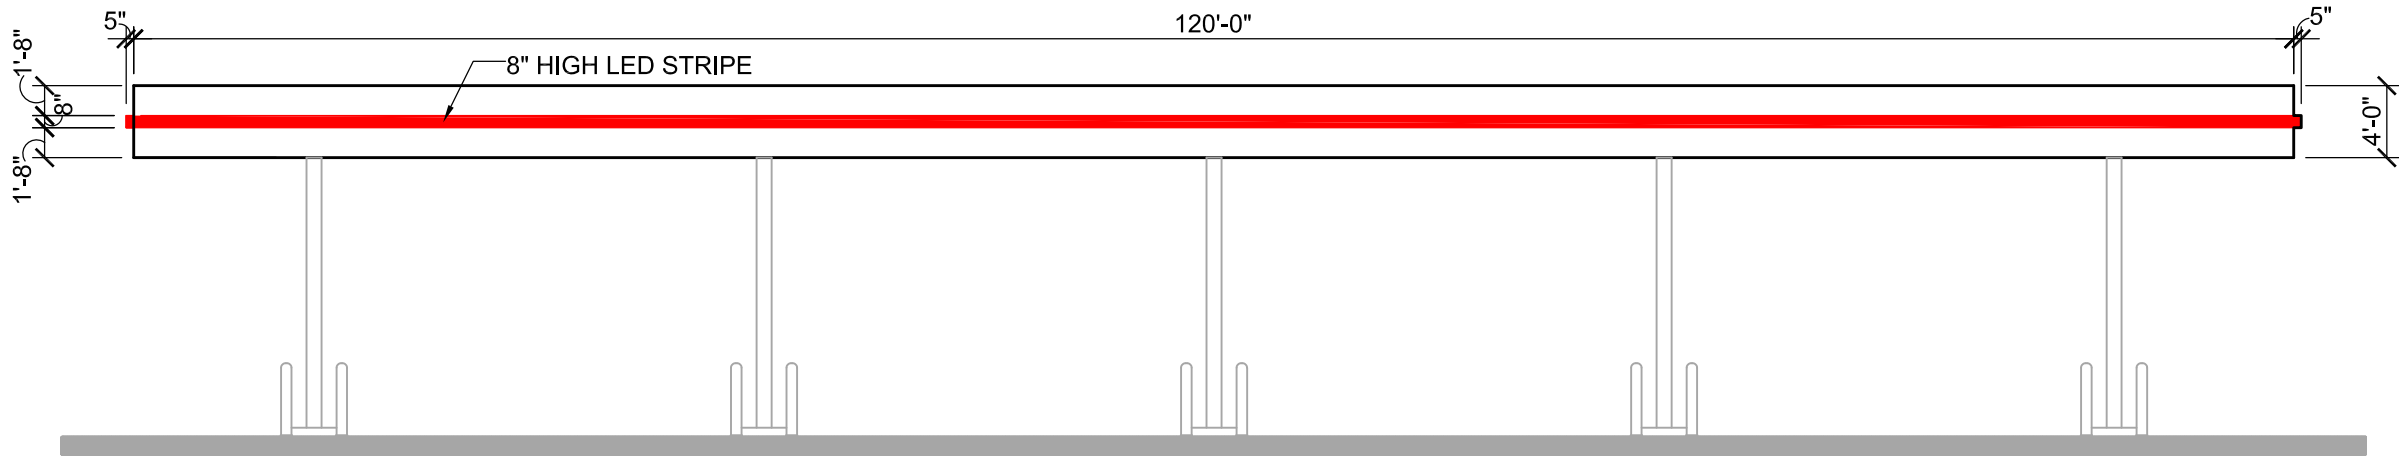

CANOPY ELEVATION

SCALE: 3/32" = 1'-0"

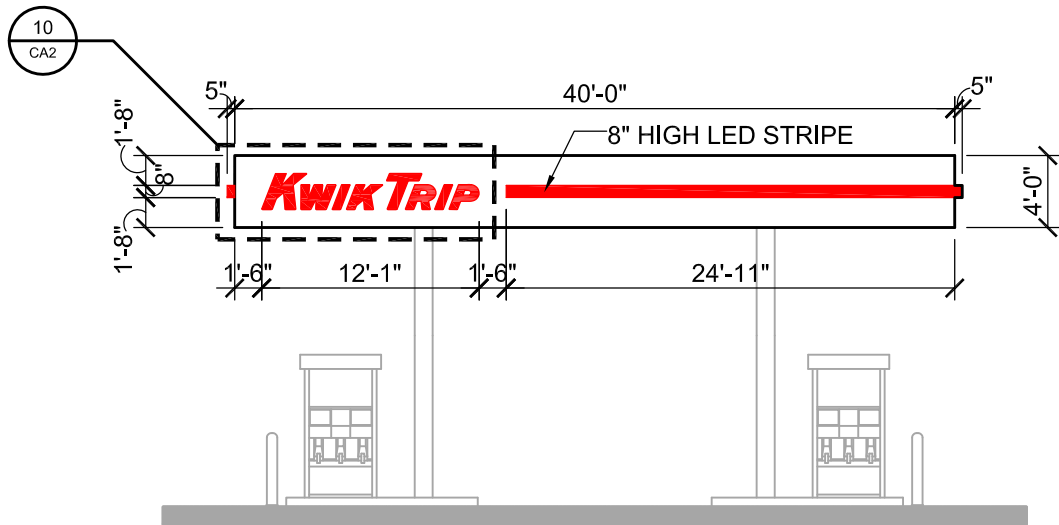


CANOPY ELEVATION

SCALE: 3/32" = 1'-0"



LOGO DETAIL - SIGN #10

SCALE: 1/2" = 1'-0"

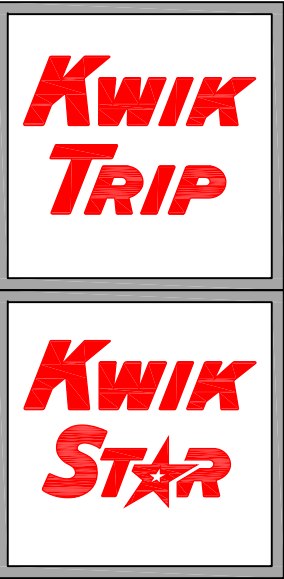

KWIK TRIP, Inc.
P.O. BOX 2107
1626 OAK STREET
LA CROSSE, WI 54602-2107
PH. (608) 781-8988
FAX (608) 781-8960

CANOPY SIGNAGE		CONVENIENCE STORE #1078 WITH 1 BAY ATTACHED CW		INWOOD AVE LAKE ELMO, MN	
#	DATE	DESCRIPTION			
—	—	—			
—	—	—			
—	—	—			
—	—	—			
—	—	—			
DRAWN BY		KMK			
SCALE		MULTIPLE			
PROJ. NO.		0001			
DATE		2019-07-11			
SHEET		CA2			


ADDRESS SIGN A

SCALE: 3/4" = 1'-0"





DIRECTIONAL SIGN #02

SCALE: 3/4" = 1'-0"

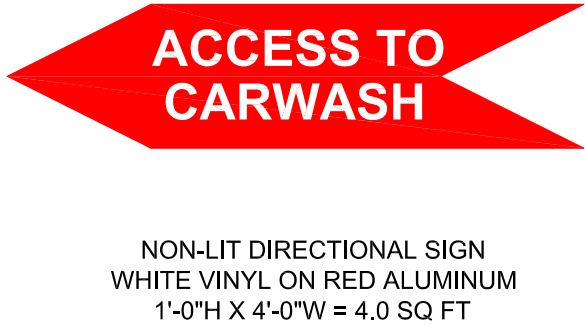

INFORMATIONAL SIGNS C & D

SCALE: 1 1/2" = 1'-0"

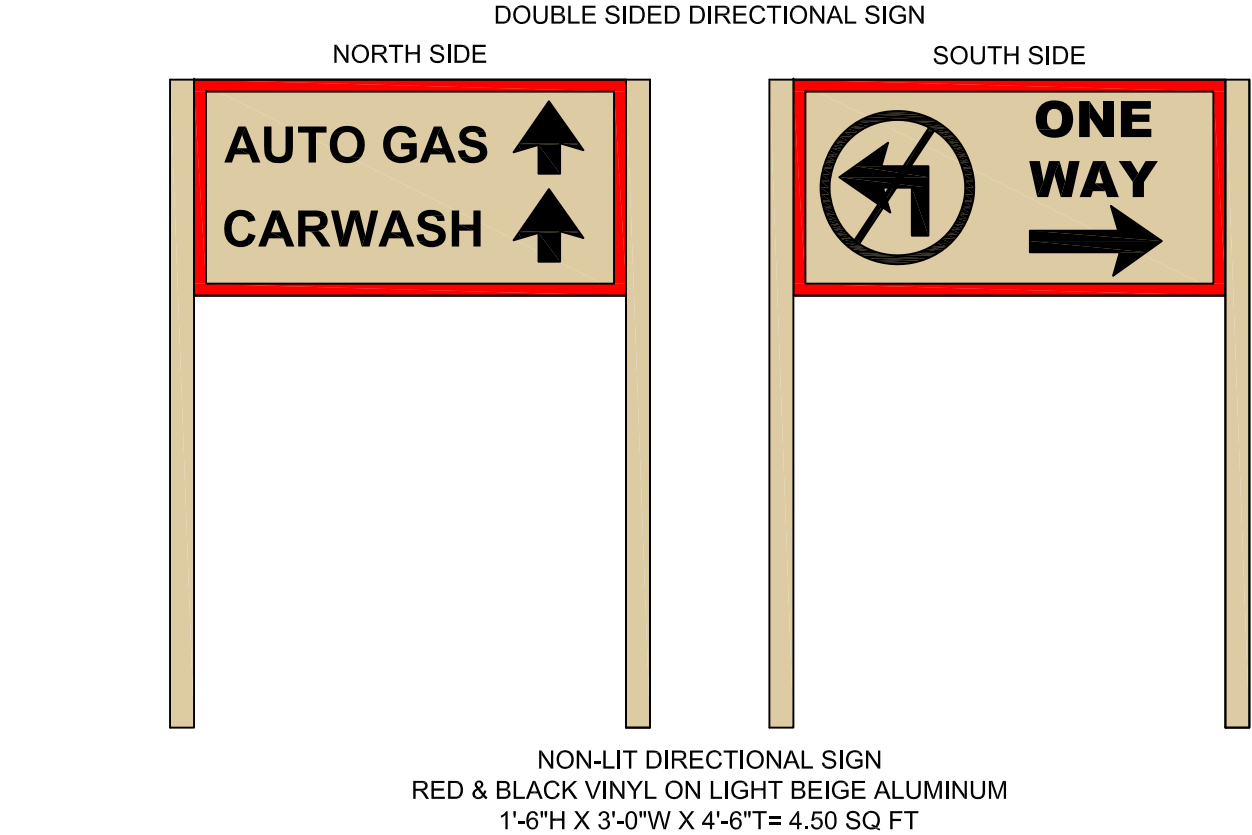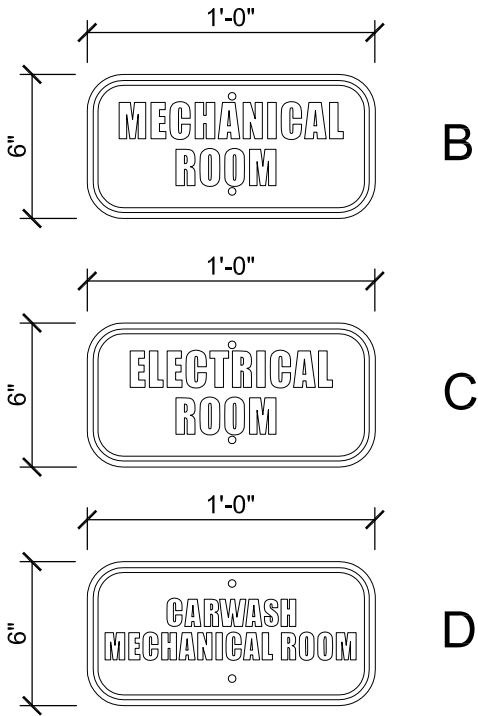

DIRECTIONAL SIGN #11

SCALE: 3/4" = 1'-0"

GENERAL SPECIFICATIONS

A

ROOM SIGNS

Qty: 3 total (different copy on each)

Size: per art

Material: white sign blank

Finish: cut vinyl

Install along with various signs for same site, crew to give to KT trim guys to install.

Kwik Trip

Kwik Star

KWIK TRIP, Inc.
P.O. BOX 2107
1626 OAK STREET
LA CROSSE, WI 54602-2107
PH. (608) 781-8988
FAX (608) 781-8960

DIRECTIONAL SIGNAGE

CONVENIENCE STORE #1078
WITH 1 BAY ATTACHED CW

INWOOD AVE
LAKE ELMO, MN

#	DATE	DESCRIPTION
—	—	—
—	—	—
—	—	—
—	—	—
—	—	—

DRAWN BY

SCALE

PROJ. NO.

DATE

SHEET

KMK


MULTIPLE

0001

2019-07-11

DS1

SINGLE SIDED DIRECTIONAL SIGN
WEST SIDE

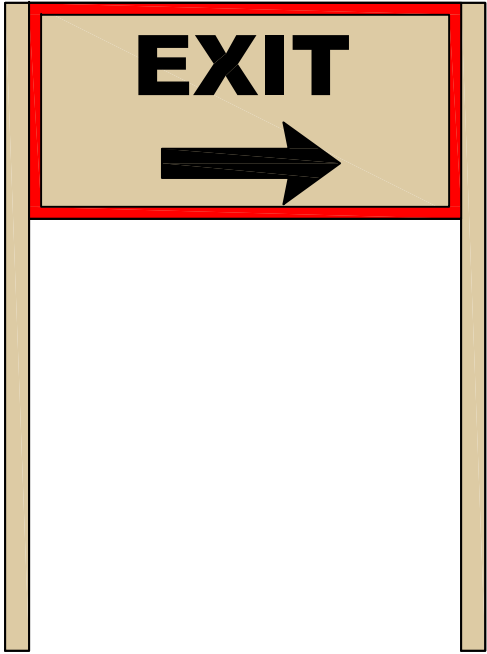


NON-LIT DIRECTIONAL SIGN
RED & BLACK VINYL ON LIGHT BEIGE ALUMINUM
1'-6"H X 3'-0"W X 4'-6"T= 4.50 SQ FT

DIRECTIONAL SIGN #12

SCALE: 3/4" = 1'-0"

SINGLE SIDED DIRECTIONAL SIGN
NORTH SIDE

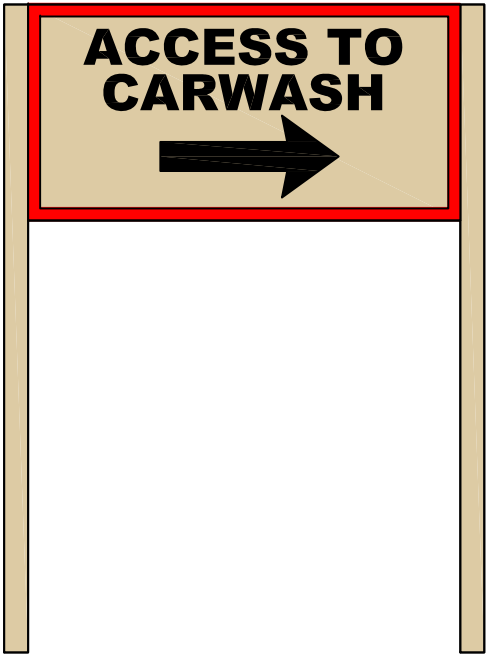


NON-LIT DIRECTIONAL SIGN
RED & BLACK VINYL ON LIGHT BEIGE ALUMINUM
1'-6"H X 3'-0"W X 4'-6"T= 4.50 SQ FT

DIRECTIONAL SIGN #14

SCALE: 3/4" = 1'-0"

SINGLE SIDED DIRECTIONAL SIGN
WEST SIDE

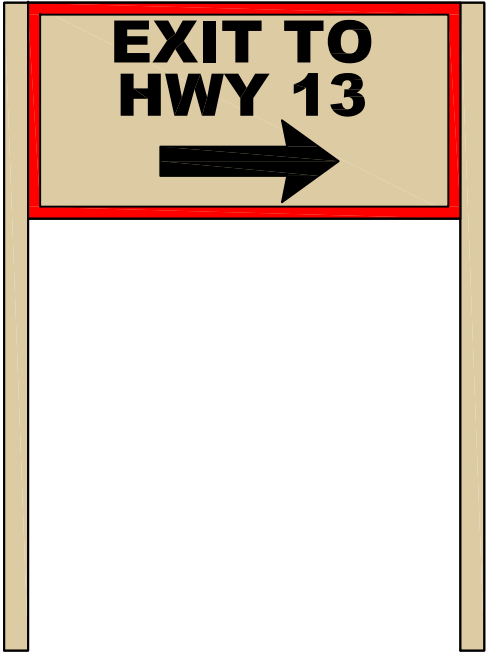

NON-LIT DIRECTIONAL SIGN
RED & BLACK VINYL ON LIGHT BEIGE ALUMINUM
1'-6"H X 3'-0"W X 4'-6"T= 4.50 SQ FT

DIRECTIONAL SIGN #13

SCALE: 3/4" = 1'-0"

#15 KWIK TRIP FREESTANDING PYLON SIGN

SEE ATTACHMENT FROM LA CROSSE SIGN CO



KWIK TRIP, Inc.
P.O. BOX 2107
1626 OAK STREET
LA CROSSE, WI 54602-2107
PH. (608) 781-8988
FAX (608) 781-8960

DIRECTIONAL SIGNAGE	CONVENIENCE STORE #1078 WITH 1 BAY ATTACHED CW		INWOOD AVE LAKE ELMO, MN
	#	DATE	DESCRIPTION
	—	—	—
	—	—	—
	—	—	—
	—	—	—
DRAWN BY		KMK	
SCALE		MULTIPLE	
PROJ. NO.		0001	
DATE		2019-07-11	
SHEET		DS2	

