


9/12/2019 10:33:32 AM BIM 360://Lake ElmoLake Elmo Arch.rvt

1
A101

FIRST FLOOR

SCALE: 1/16" = 1'-0"

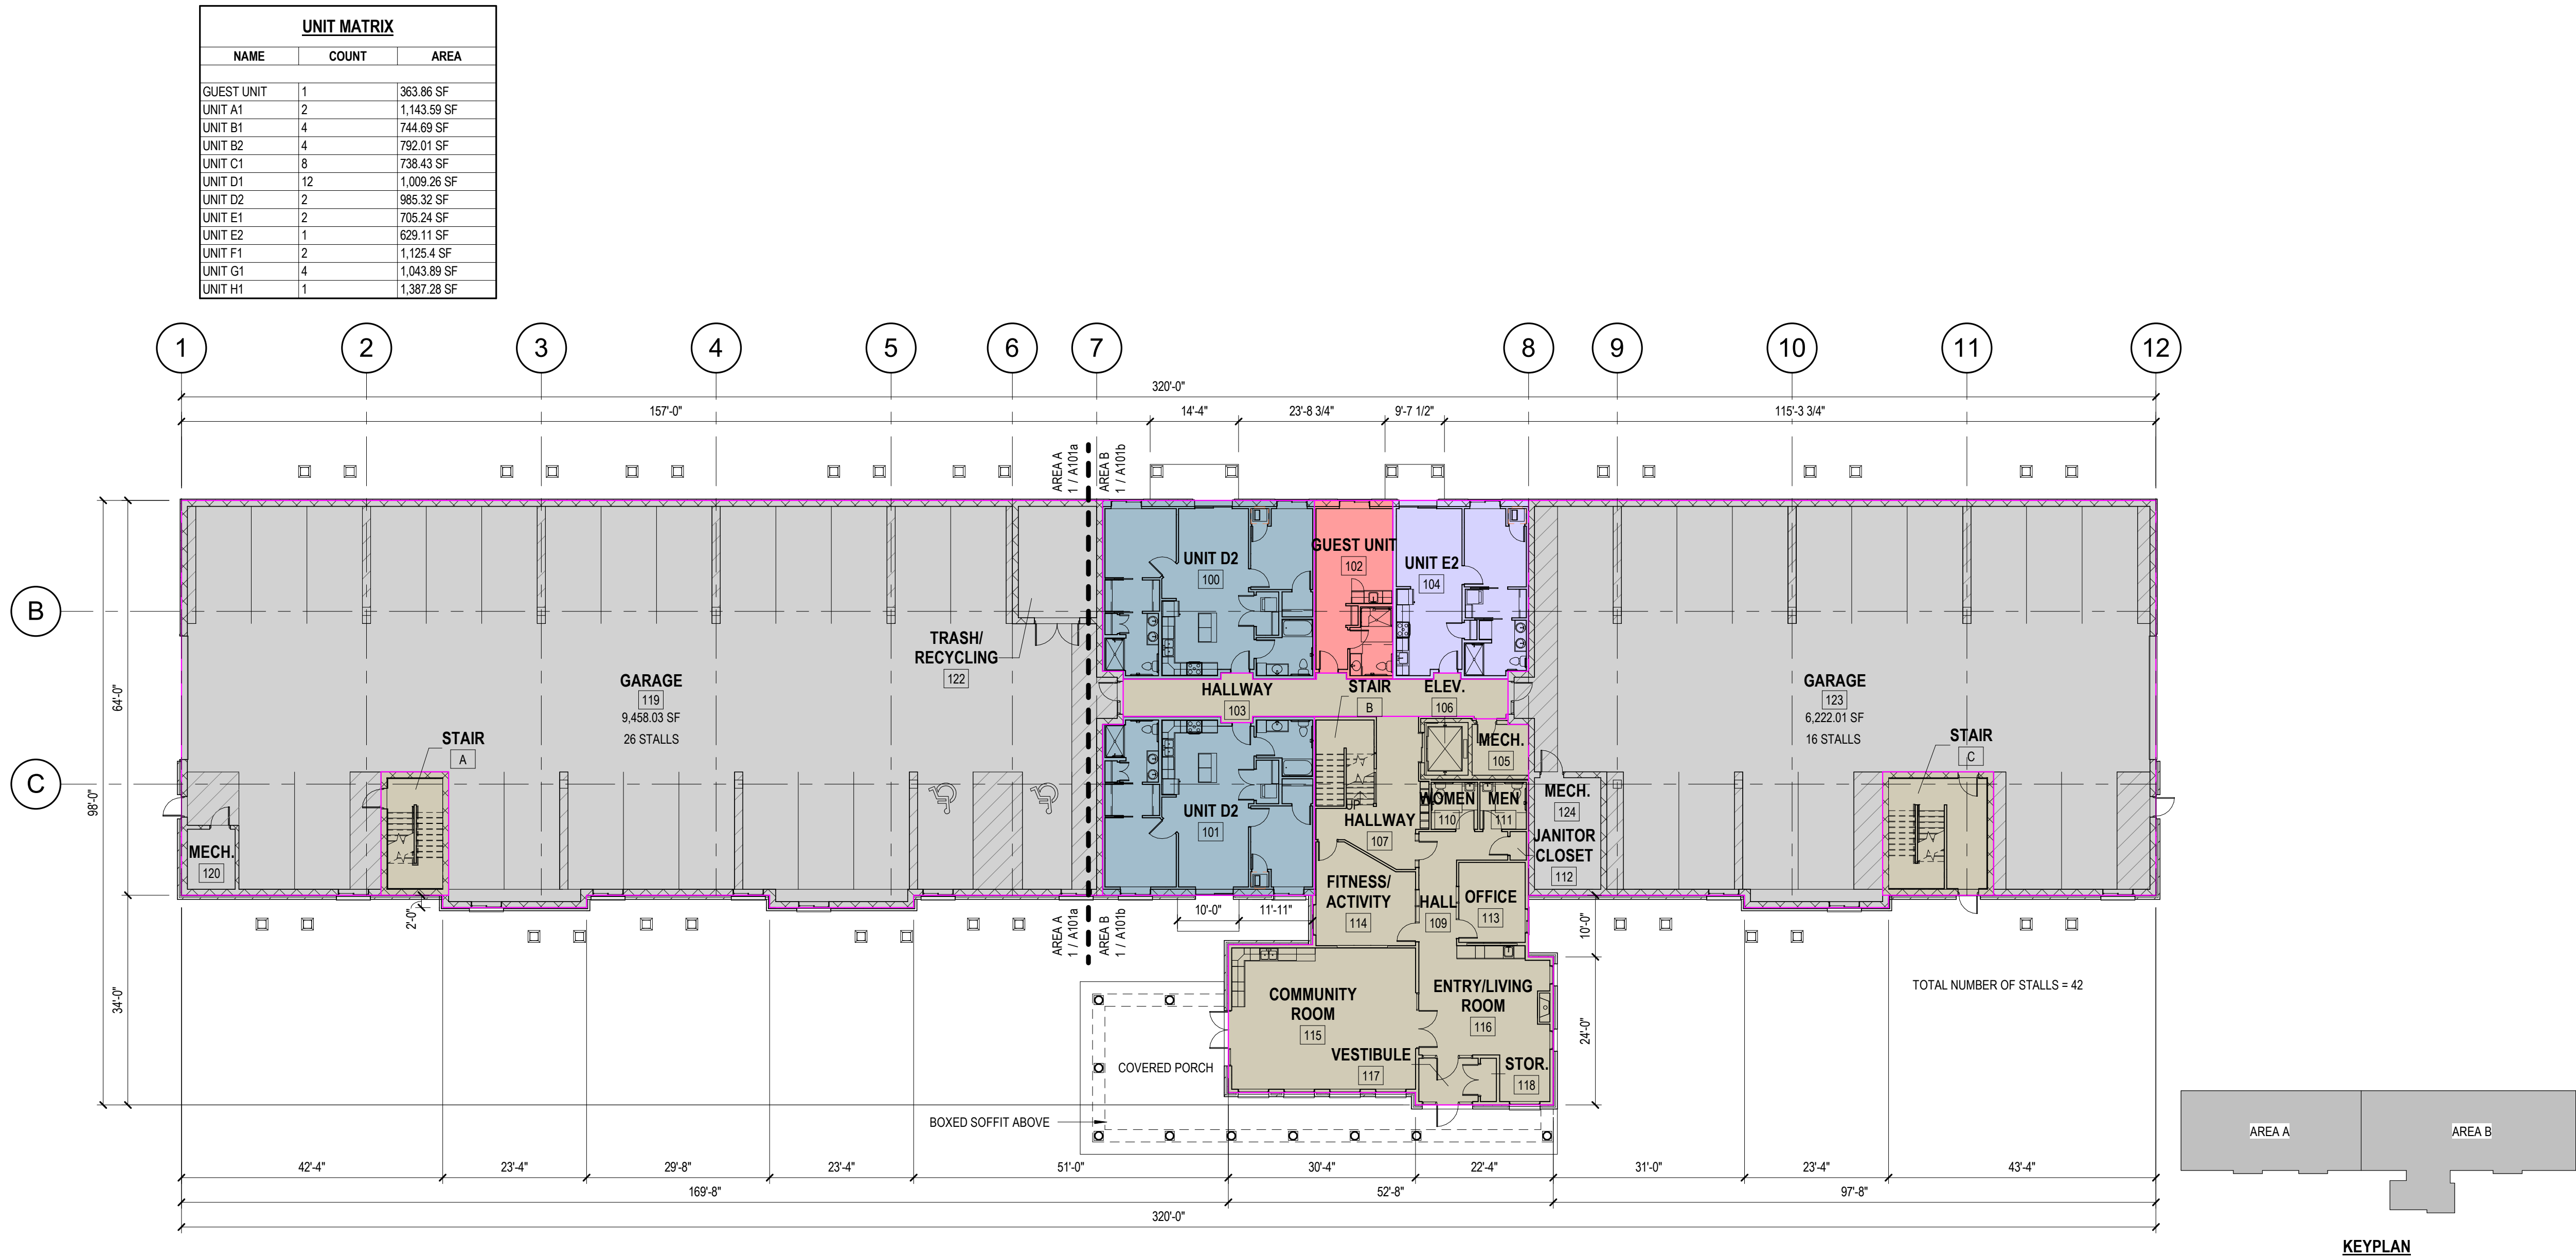

FIRST FLOOR = 22,200 S.F. / TOTAL = 65,552 S.F.

KEYPLAN



NOT FOR CONSTRUCTION - PRELIMINARY - CITY SUBMITTAL PACKAGE

AYRES
ASSOCIATES

THE DESIGNS AND PLANS INDICATED ON THE DRAWINGS ARE THE PROPERTY OF AYRES ASSOCIATES. ALL RIGHTS ARE RESERVED. NO DESIGNS OR PLANS SHALL BE USED OR REPRODUCED IN ANY FORM OR BY ANY MEANS WITHOUT WRITTEN PERMISSION OF AYRES ASSOCIATES.



Eau Claire Office
3433 Oakwood Hills Parkway
Eau Claire, Wisconsin 54701
(715) 834-3161

River Falls Office
215 N. Second Street Suite 204
River Falls, Wisconsin 54022
(715) 426-4908
Fax: (715) 426-5686

09.12.2019
PROJECT No: 08-1893.00
FIRST FLOOR PLAN
A101

LAKE ELMO INDEPENDENT LIVING, LLC
NEW INDEPENDENT LIVING FACILITY
LAKE ELMO, MINNESOTA

9/12/2019 10:33:33 AM BIM 360://Lake ElmoLake Elmo Arch.rvt

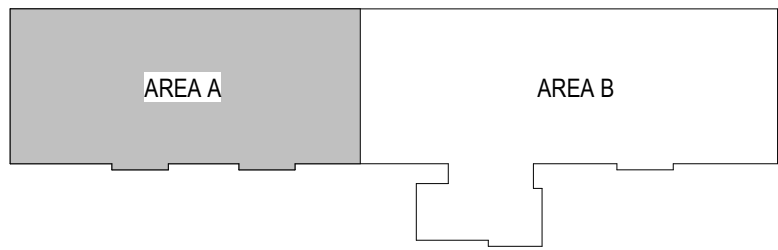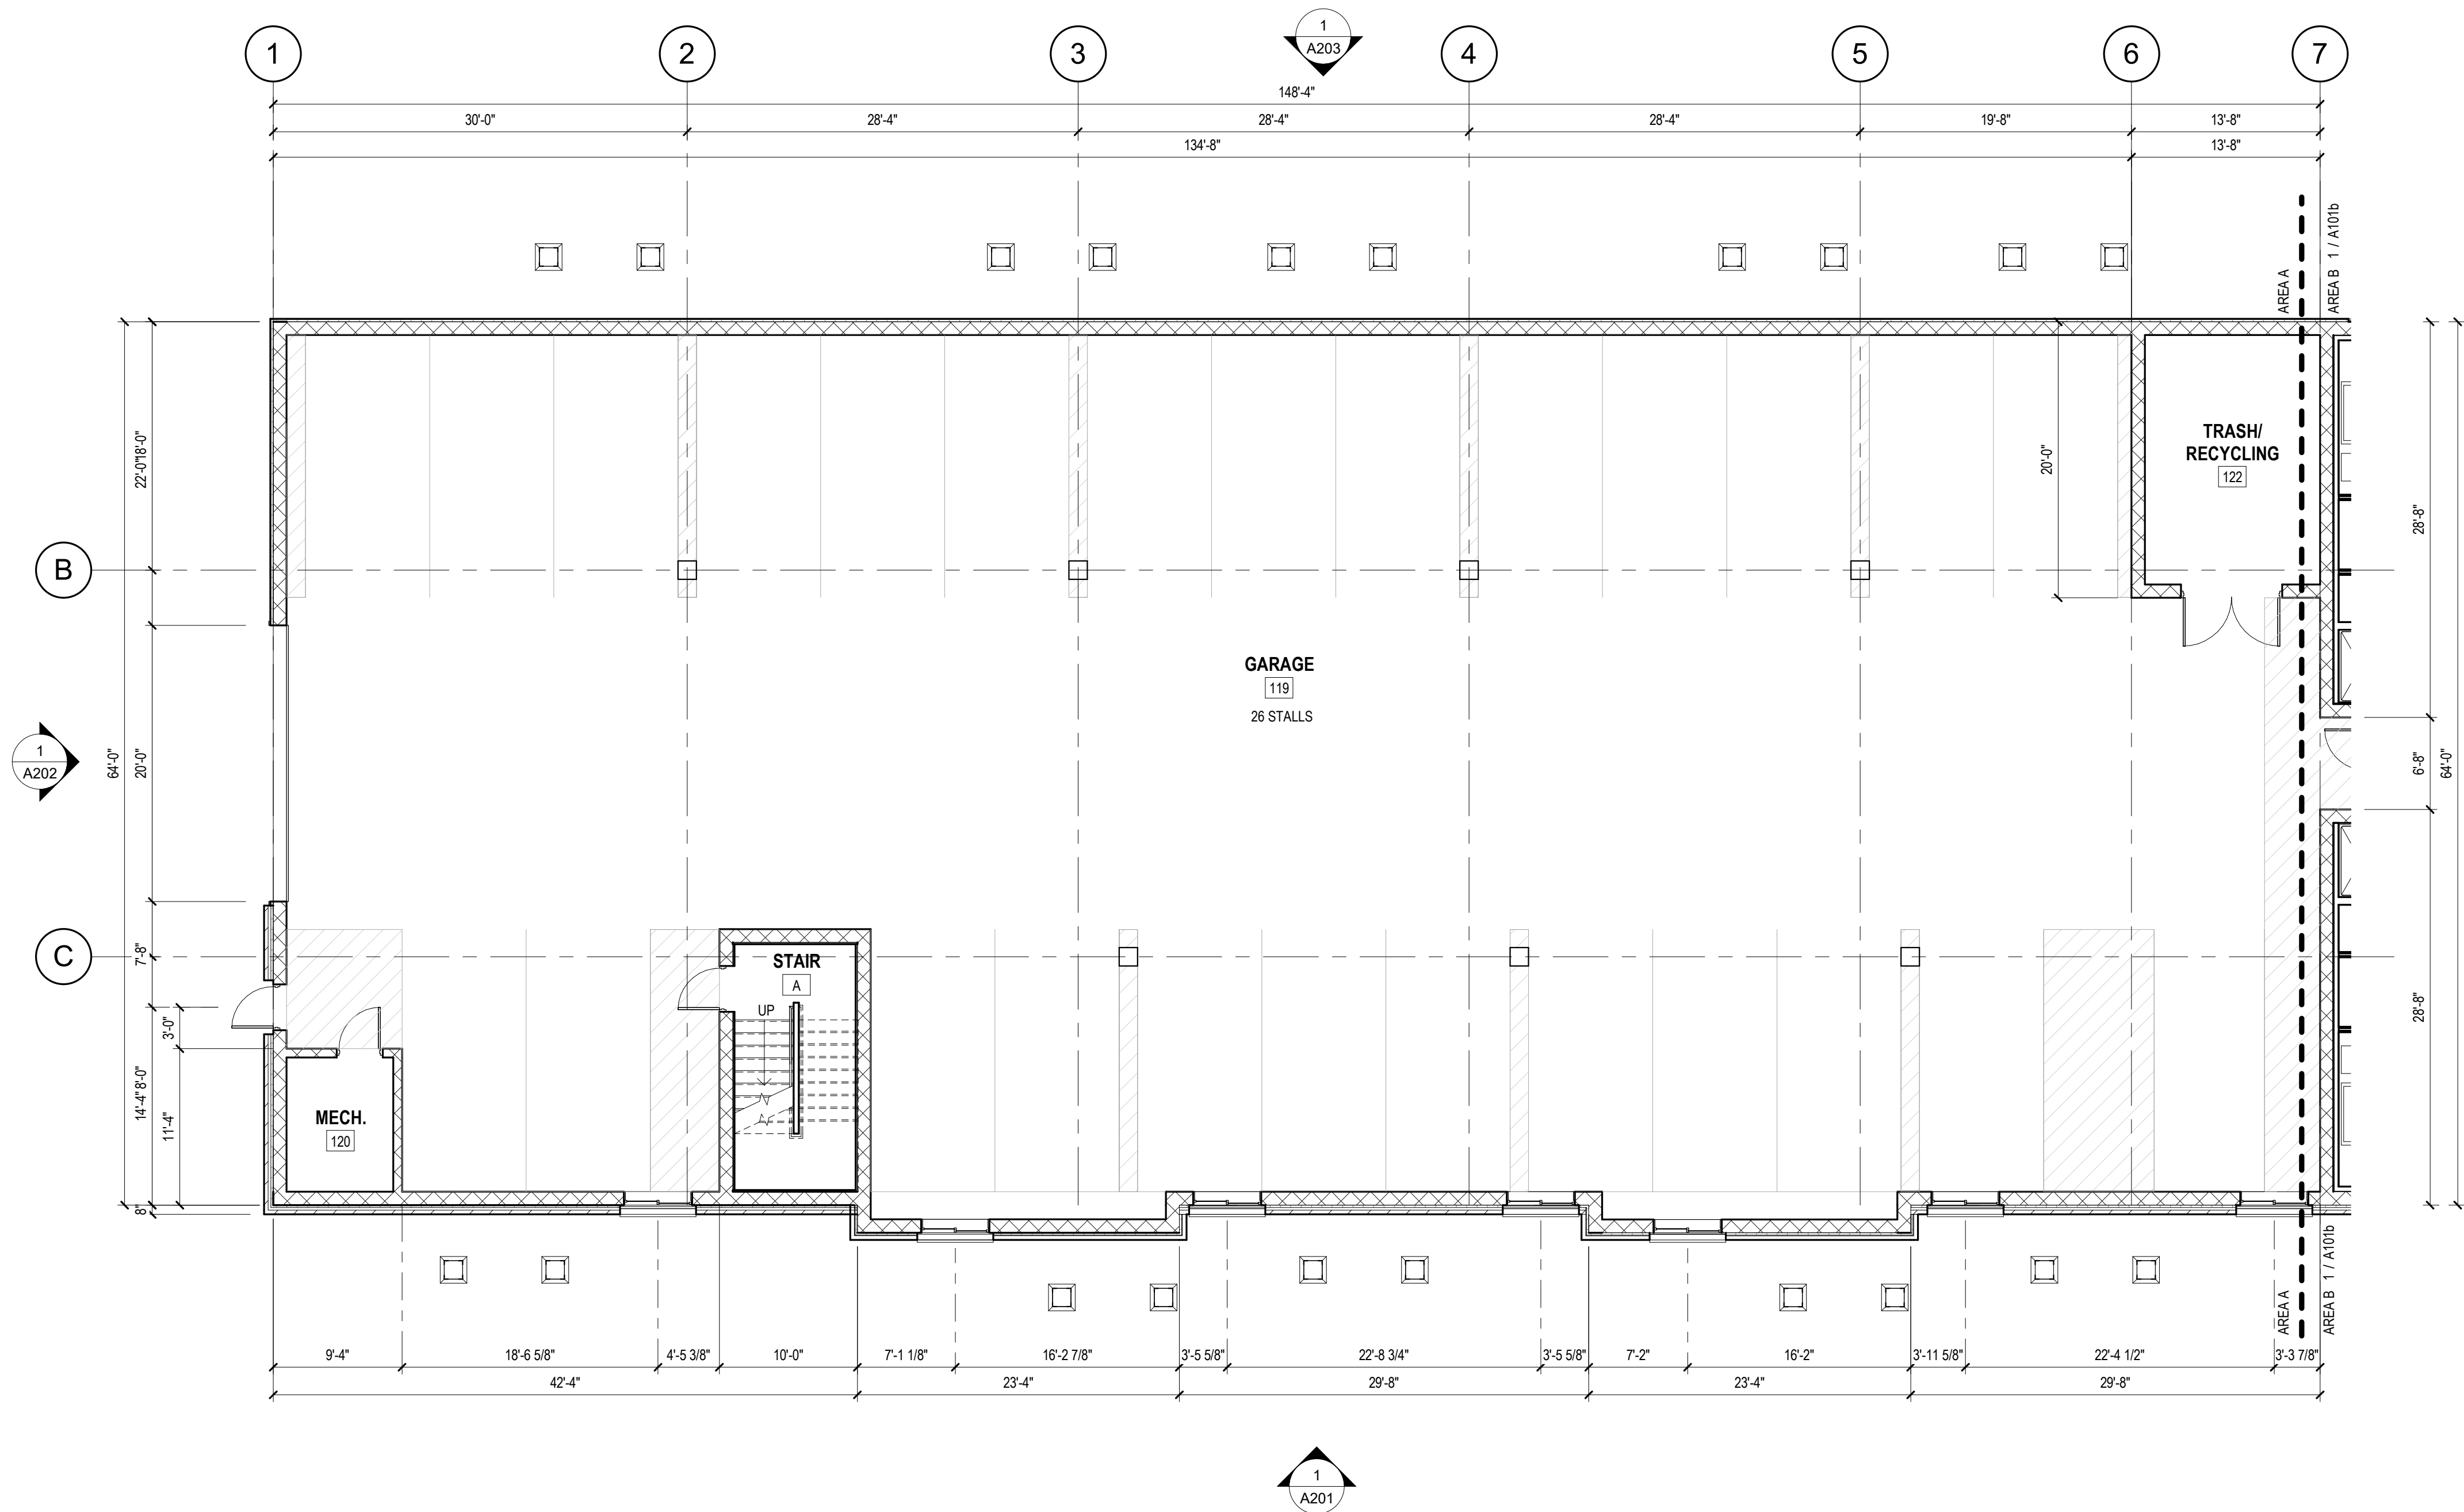

KEYPLAN

1 FIRST FLOOR - AREA A
A101a SCALE: 1/8" = 1'-0"

FIRST FLOOR = 22,200 S.F. / TOTAL = 65,552 S.F.



MARK	DATE	DESCRIPTION

LAKE ELMO INDEPENDENT LIVING, LLC
NEW INDEPENDENT LIVING FACILITY
LAKE ELMO, MINNESOTA

AYRES
ASSOCIATES

THE DESIGNS AND PLANS INDICATED ON THE DRAWINGS ARE THE PROPERTY OF AYRES ASSOCIATES. ALL RIGHTS ARE RESERVED. NO DESIGNS OR PLANS SHALL BE USED OR REPRODUCED IN ANY FORM OR BY ANY MEANS WITHOUT WRITTEN PERMISSION OF AYRES ASSOCIATES.

Eau Claire Office
3433 Oakwood Hills Parkway
Eau Claire, Wisconsin 54701
(715) 834-3161

River Falls Office
215 N. Second Street Suite 204
River Falls, Wisconsin 54022
(715) 426-4808
Fax: (715) 425-5886

09.12.2019
PROJECT No: 08-1893.00
FIRST FLOOR AREA A PLAN

A101a

NOT FOR CONSTRUCTION - PRELIMINARY - CITY SUBMITTAL PACKAGE



9/12/2019 10:33:34 AM BIM 360://Lake ElmoLake Elmo Arch.rvt

1
A101b

FIRST FLOOR - AREA B

SCALE: 1/8" = 1'-0"

FIRST FLOOR = 22,200 S.F. / TOTAL = 65,592 S.F.

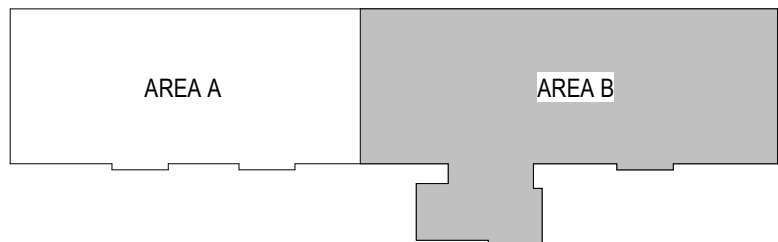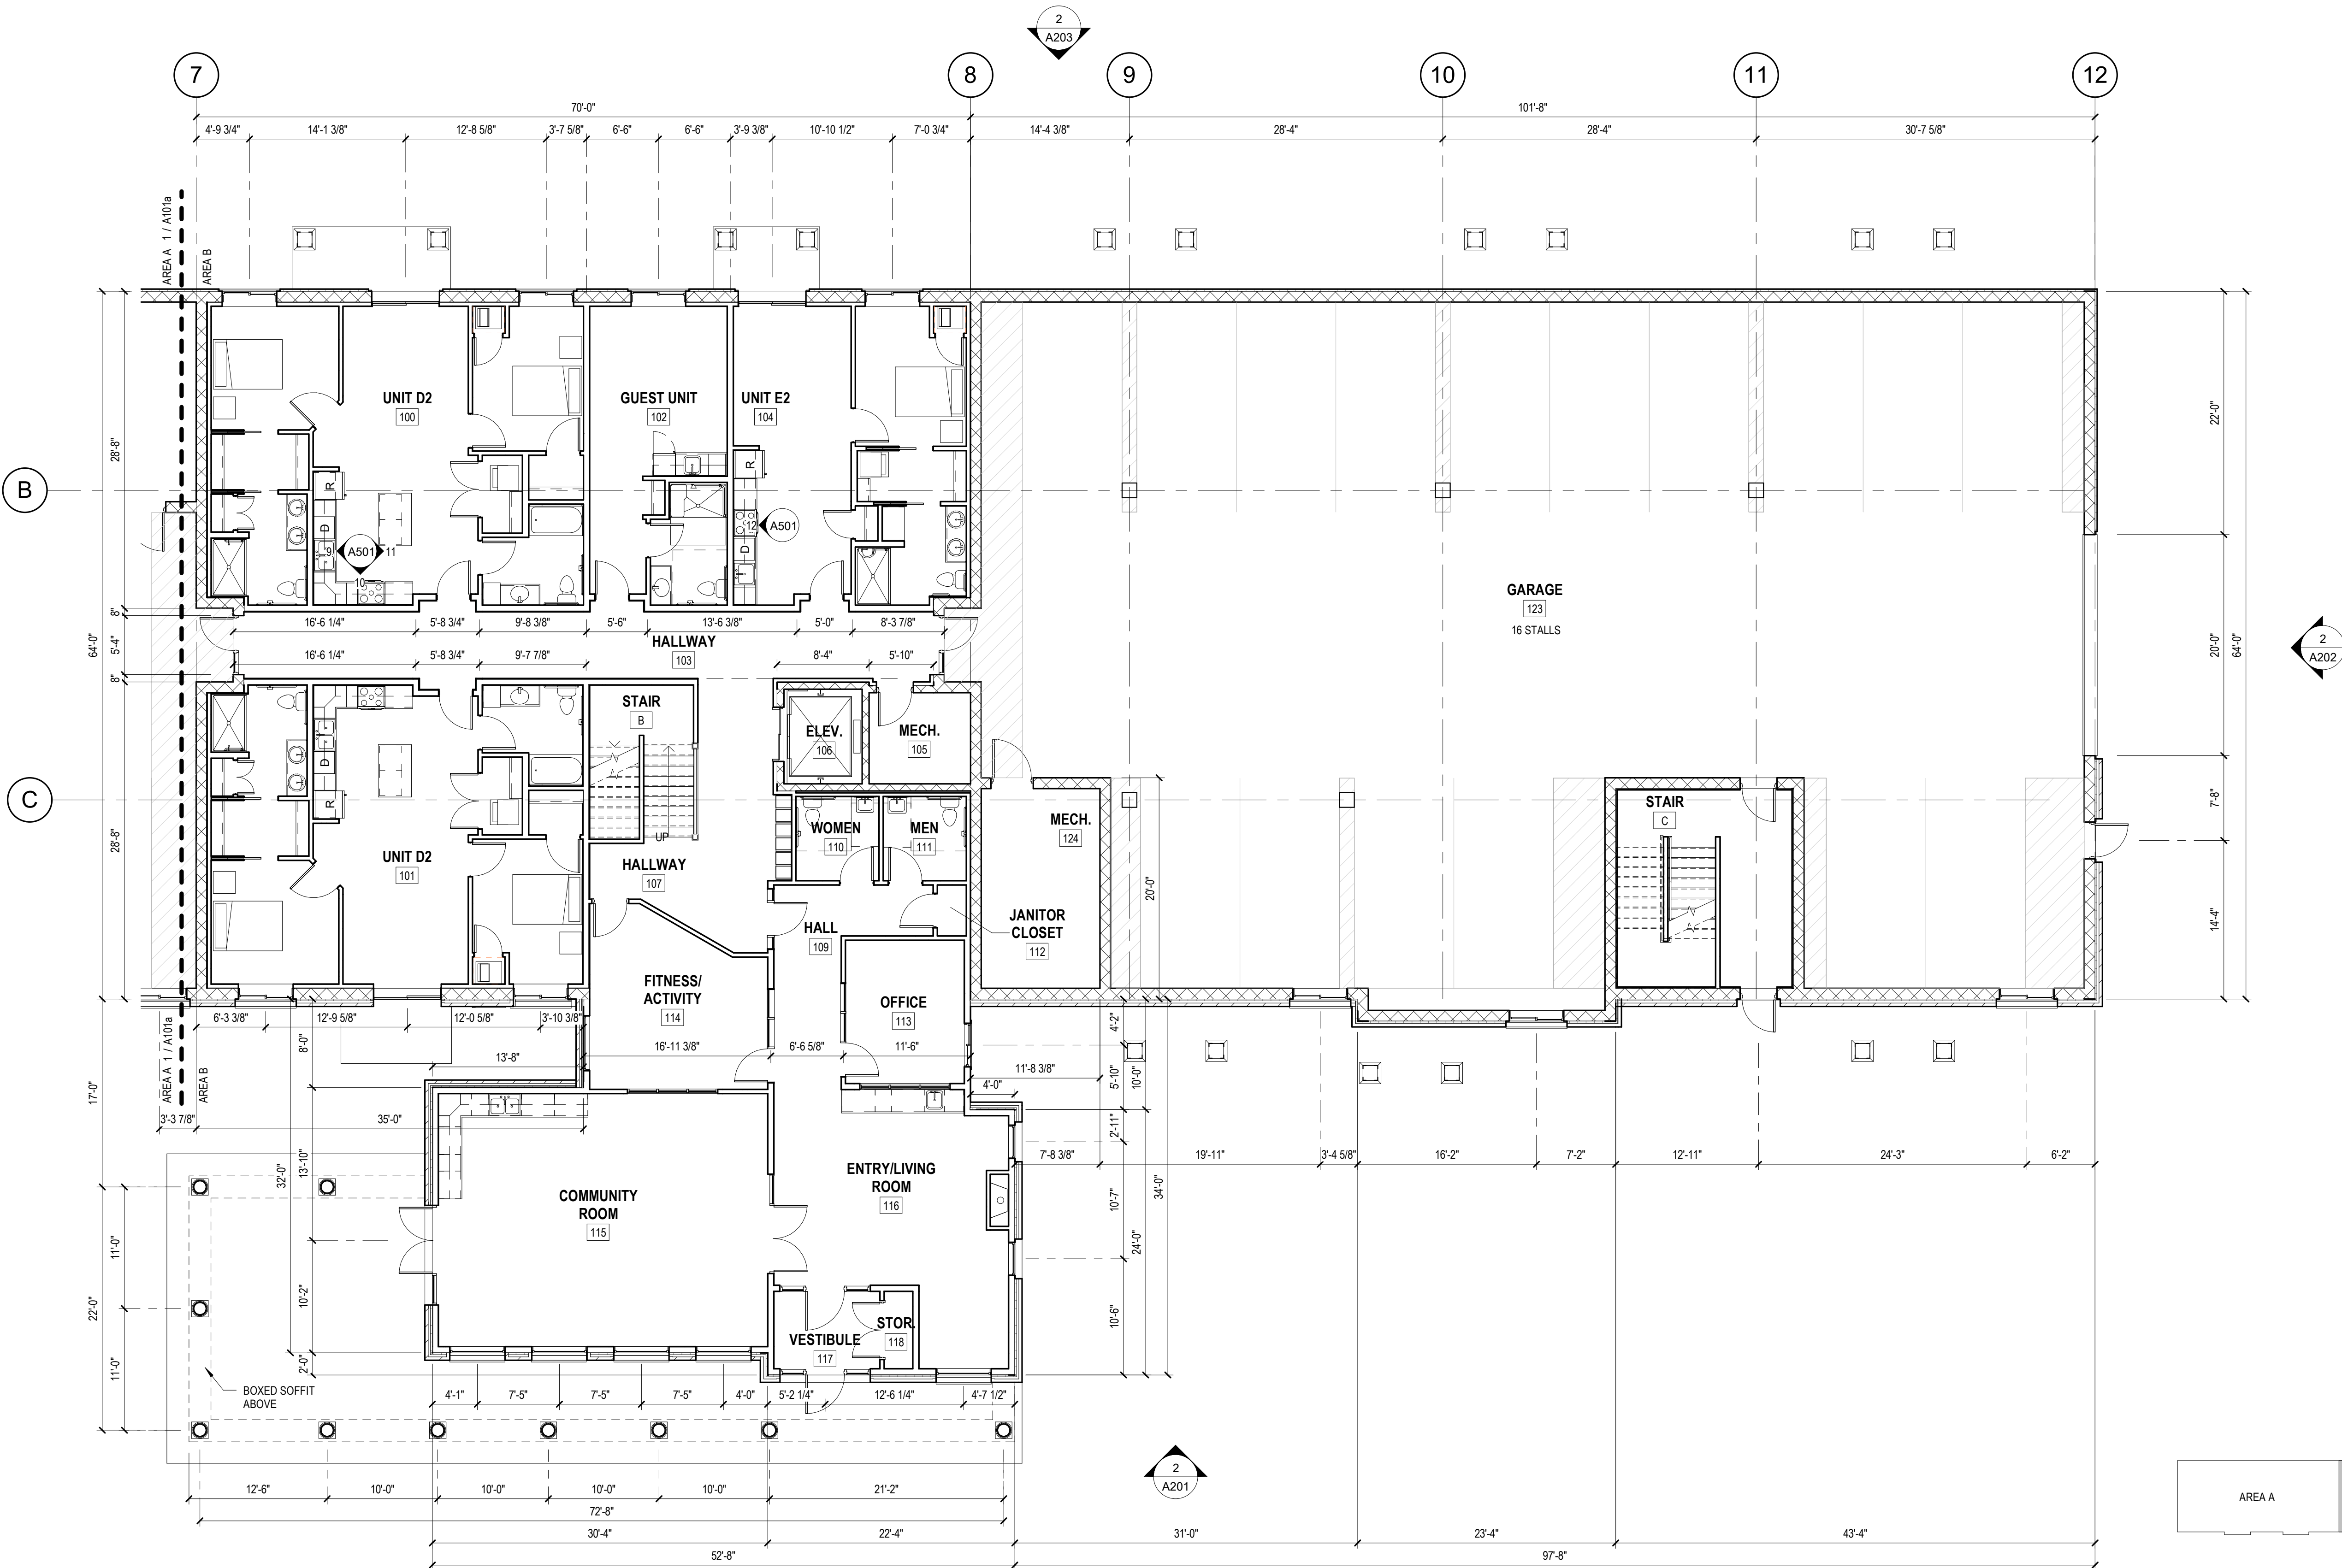

KEYPLAN

MARK	DATE	DESCRIPTION

LAKE ELMO INDEPENDENT LIVING, LLC

NEW INDEPENDENT LIVING FACILITY

LAKE ELMO, MINNESOTA

AVRES ASSOCIATES

THE DESIGNS AND PLANS INDICATED ON THE DRAWINGS ARE THE PROPERTY OF AVRES ASSOCIATES. ALL RIGHTS ARE RESERVED. NO DESIGNS OR PLANS SHALL BE USED OR REPRODUCED IN ANY FORM OR BY ANY MEANS WITHOUT WRITTEN PERMISSION OF AVRES ASSOCIATES.

Eau Claire Office
3433 Oakwood Hills Parkway
Eau Claire, Wisconsin 54701
(715) 834-3161

River Falls Office
215 N. Second Street Suite 204
River Falls, Wisconsin 54022
(715) 426-4908
Fax: (715) 426-5686

09.12.2019
PROJECT No: 08-1893.00
FIRST FLOOR AREA B PLAN

A101b



NOT FOR CONSTRUCTION - PRELIMINARY - CITY SUBMITTAL PACKAGE

9/12/2019 10:33:37 AM BIM 360://Lake ElmoLake Elmo Arch.rvt

1
A102

SECOND FLOOR

SCALE: 1/16" = 1'-0"

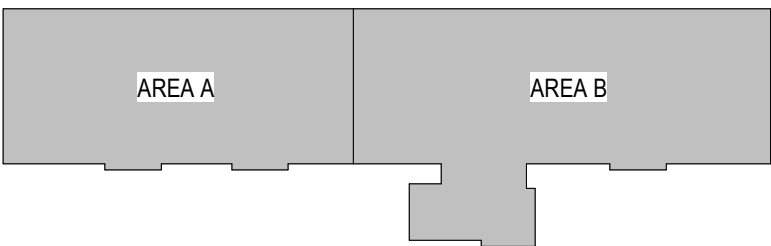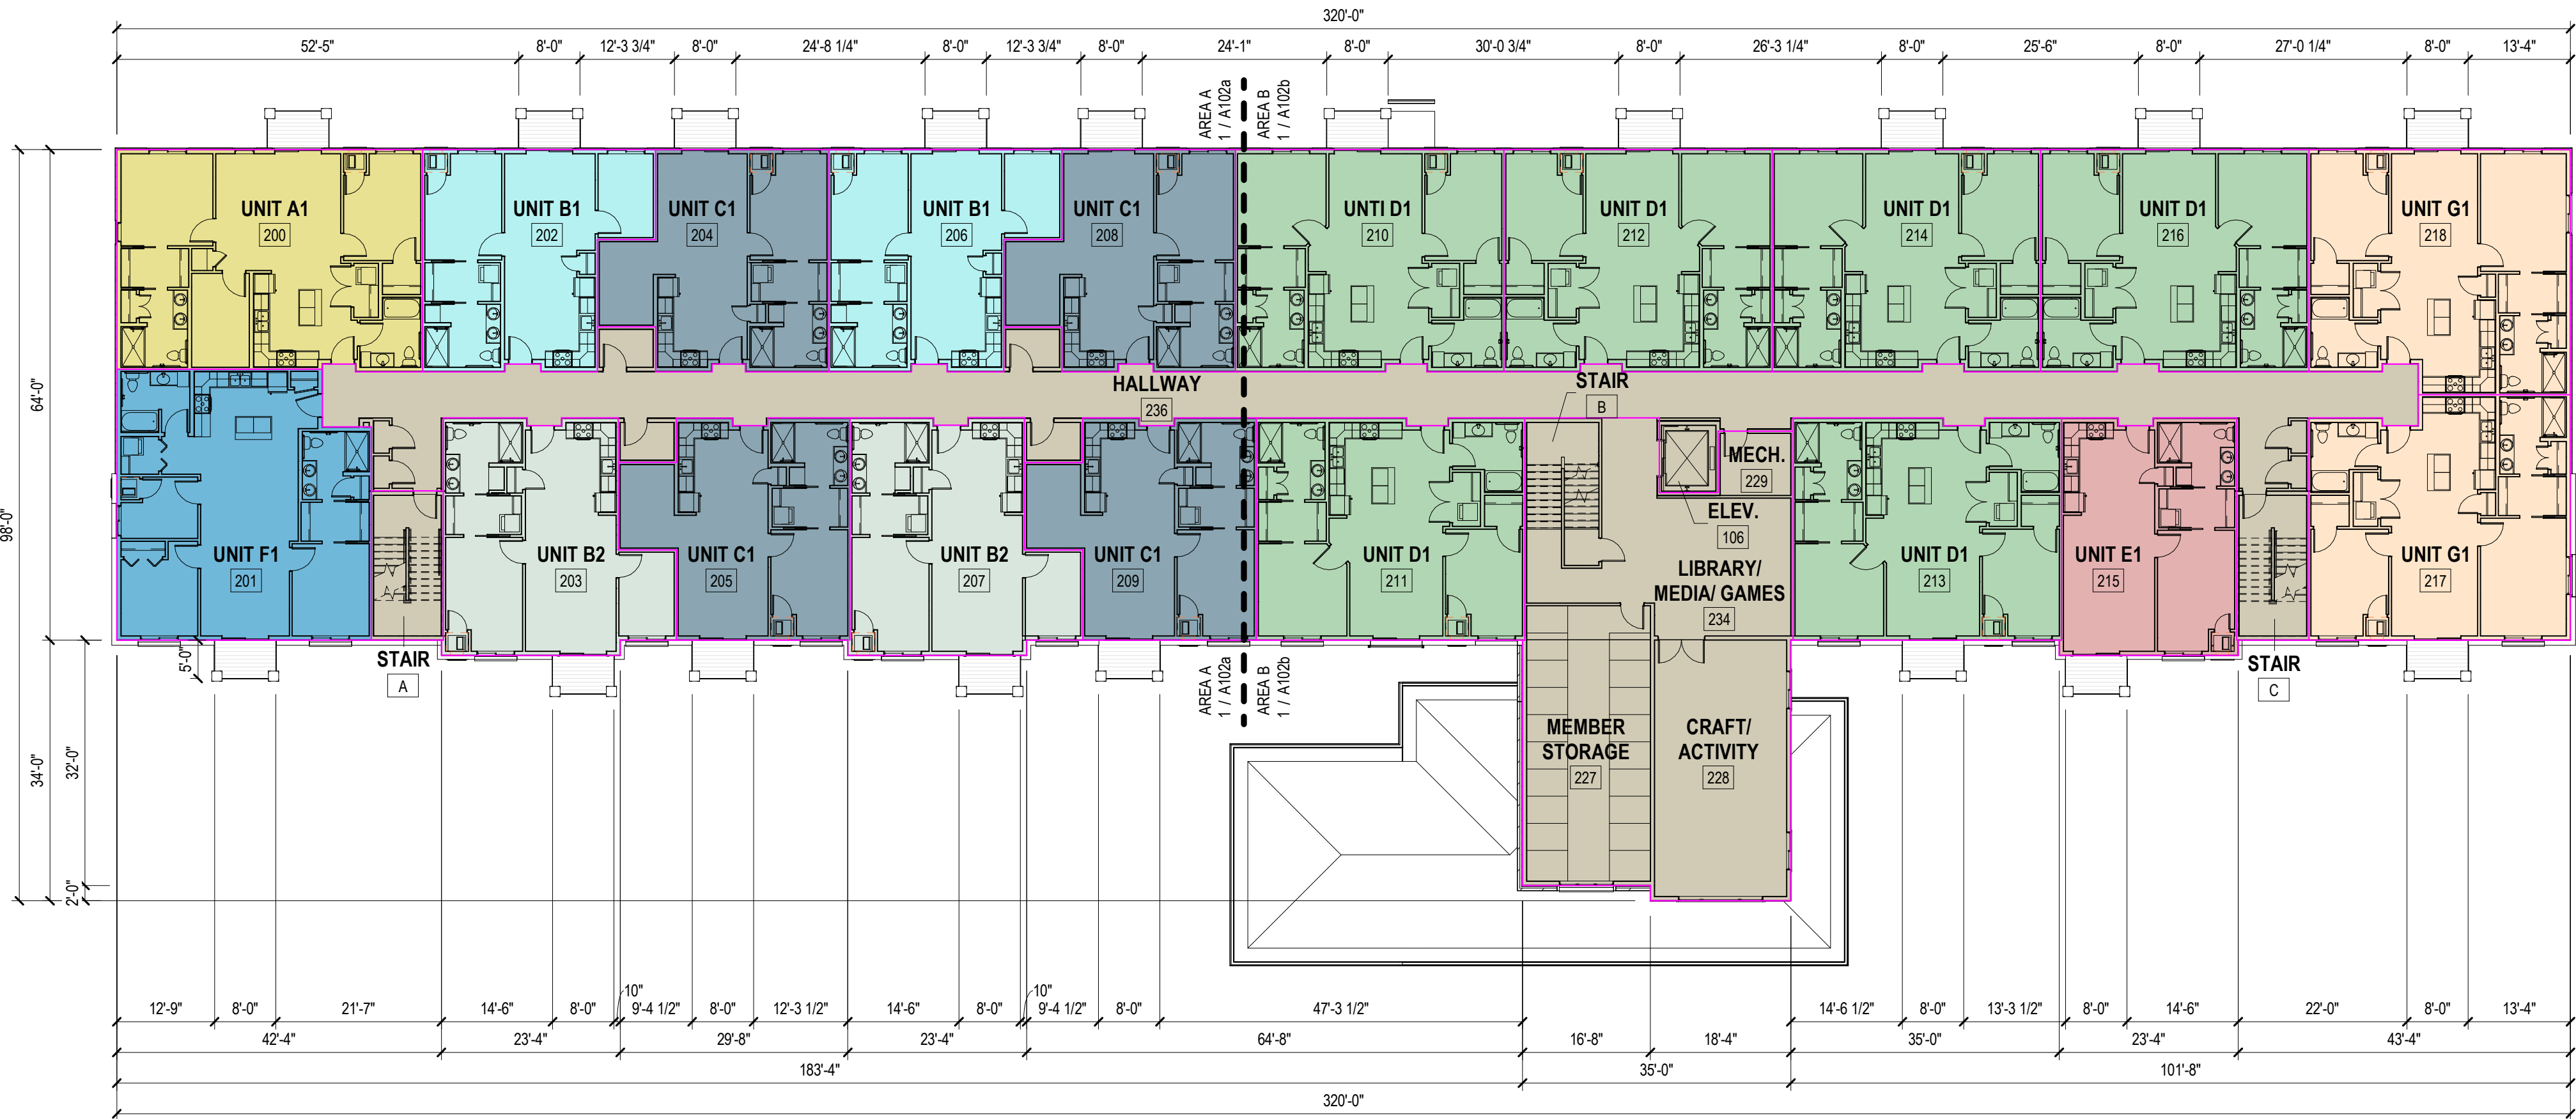

KEYPLAN



SECOND FLOOR = 21,776 S.F. / TOTAL = 65,552 S.F.

UNIT MATRIX		
NAME	COUNT	AREA
GUEST UNIT	1	363.86 SF
UNIT A1	2	1,143.59 SF
UNIT B1	4	744.69 SF
UNIT B2	4	792.01 SF
UNIT C1	8	738.43 SF
UNIT D1	12	1,009.26 SF
UNIT D2	2	985.32 SF
UNIT E1	2	705.24 SF
UNIT E2	1	629.11 SF
UNIT F1	2	1,125.4 SF
UNIT G1	4	1,043.89 SF
UNIT H1	1	1,387.28 SF

NOT FOR CONSTRUCTION - PRELIMINARY - CITY SUBMITTAL PACKAGE

AYRES
ASSOCIATES

THE DESIGNS AND PLANS INDICATED ON THE DRAWINGS ARE THE PROPERTY OF AYRES ASSOCIATES. ALL RIGHTS ARE RESERVED. NO DESIGNS OR PLANS SHALL BE USED OR REPRODUCED IN ANY FORM OR BY ANY MEANS WITHOUT WRITTEN PERMISSION OF AYRES ASSOCIATES.

Eau Claire Office
3433 Oakwood Hills Parkway
Eau Claire, Wisconsin 54701
(715) 834-3161

River Falls Office
215 N. Second Street Suite 204
River Falls, Wisconsin 54022
(715) 426-4908
Fax: (715) 426-5686

09.12.2019
PROJECT No: 08-1893.00

SECOND FLOOR PLAN

A102

LAKE ELMO INDEPENDENT LIVING, LLC

NEW INDEPENDENT LIVING FACILITY


LAKE ELMO, MINNESOTA

9/12/2019 10:33:39 AM BIM 360://Lake ElmoLake Elmo Arch.rvt



SECOND FLOOR - AREA A
SCALE: 1/8" = 1'-0"

FIRST FLOOR = 21,776 S.F. / TOTAL = 65,552 S.F.

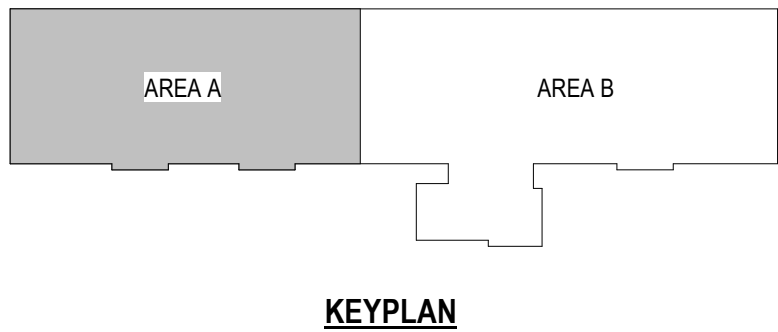

MARK	DATE	DESCRIPTION

LAKE ELMO INDEPENDENT LIVING, LLC
NEW INDEPENDENT LIVING FACILITY
LAKE ELMO, MINNESOTA

AVRES ASSOCIATES

THE DESIGNS AND PLANS INDICATED ON THE DRAWINGS ARE THE PROPERTY OF AVRES ASSOCIATES. ALL RIGHTS ARE RESERVED. NO DESIGNS OR PLANS SHALL BE USED OR REPRODUCED IN ANY FORM OR BY ANY MEANS WITHOUT WRITTEN PERMISSION OF AVRES ASSOCIATES.

Eau Claire Office
3433 Oakwood Hills Parkway
Eau Claire, Wisconsin 54701
(715) 834-3161

River Falls Office
215 N. Second Street Suite 204
River Falls, Wisconsin 54022
(715) 426-4808
Fax: (715) 425-5886

09.12.2019
PROJECT No: 08-1893.00
SECOND FLOOR AREA A PLAN
A102a

9/12/2019 10:33:41 AM BIM 360://Lake ElmoLake Elmo Arch.rvt


1
A102b

SECOND FLOOR - AREA B

SCALE: 1/8" = 1'-0"

SECOND FLOOR = 21,776 S.F. / TOTAL = 65,592 S.F.

NORTH

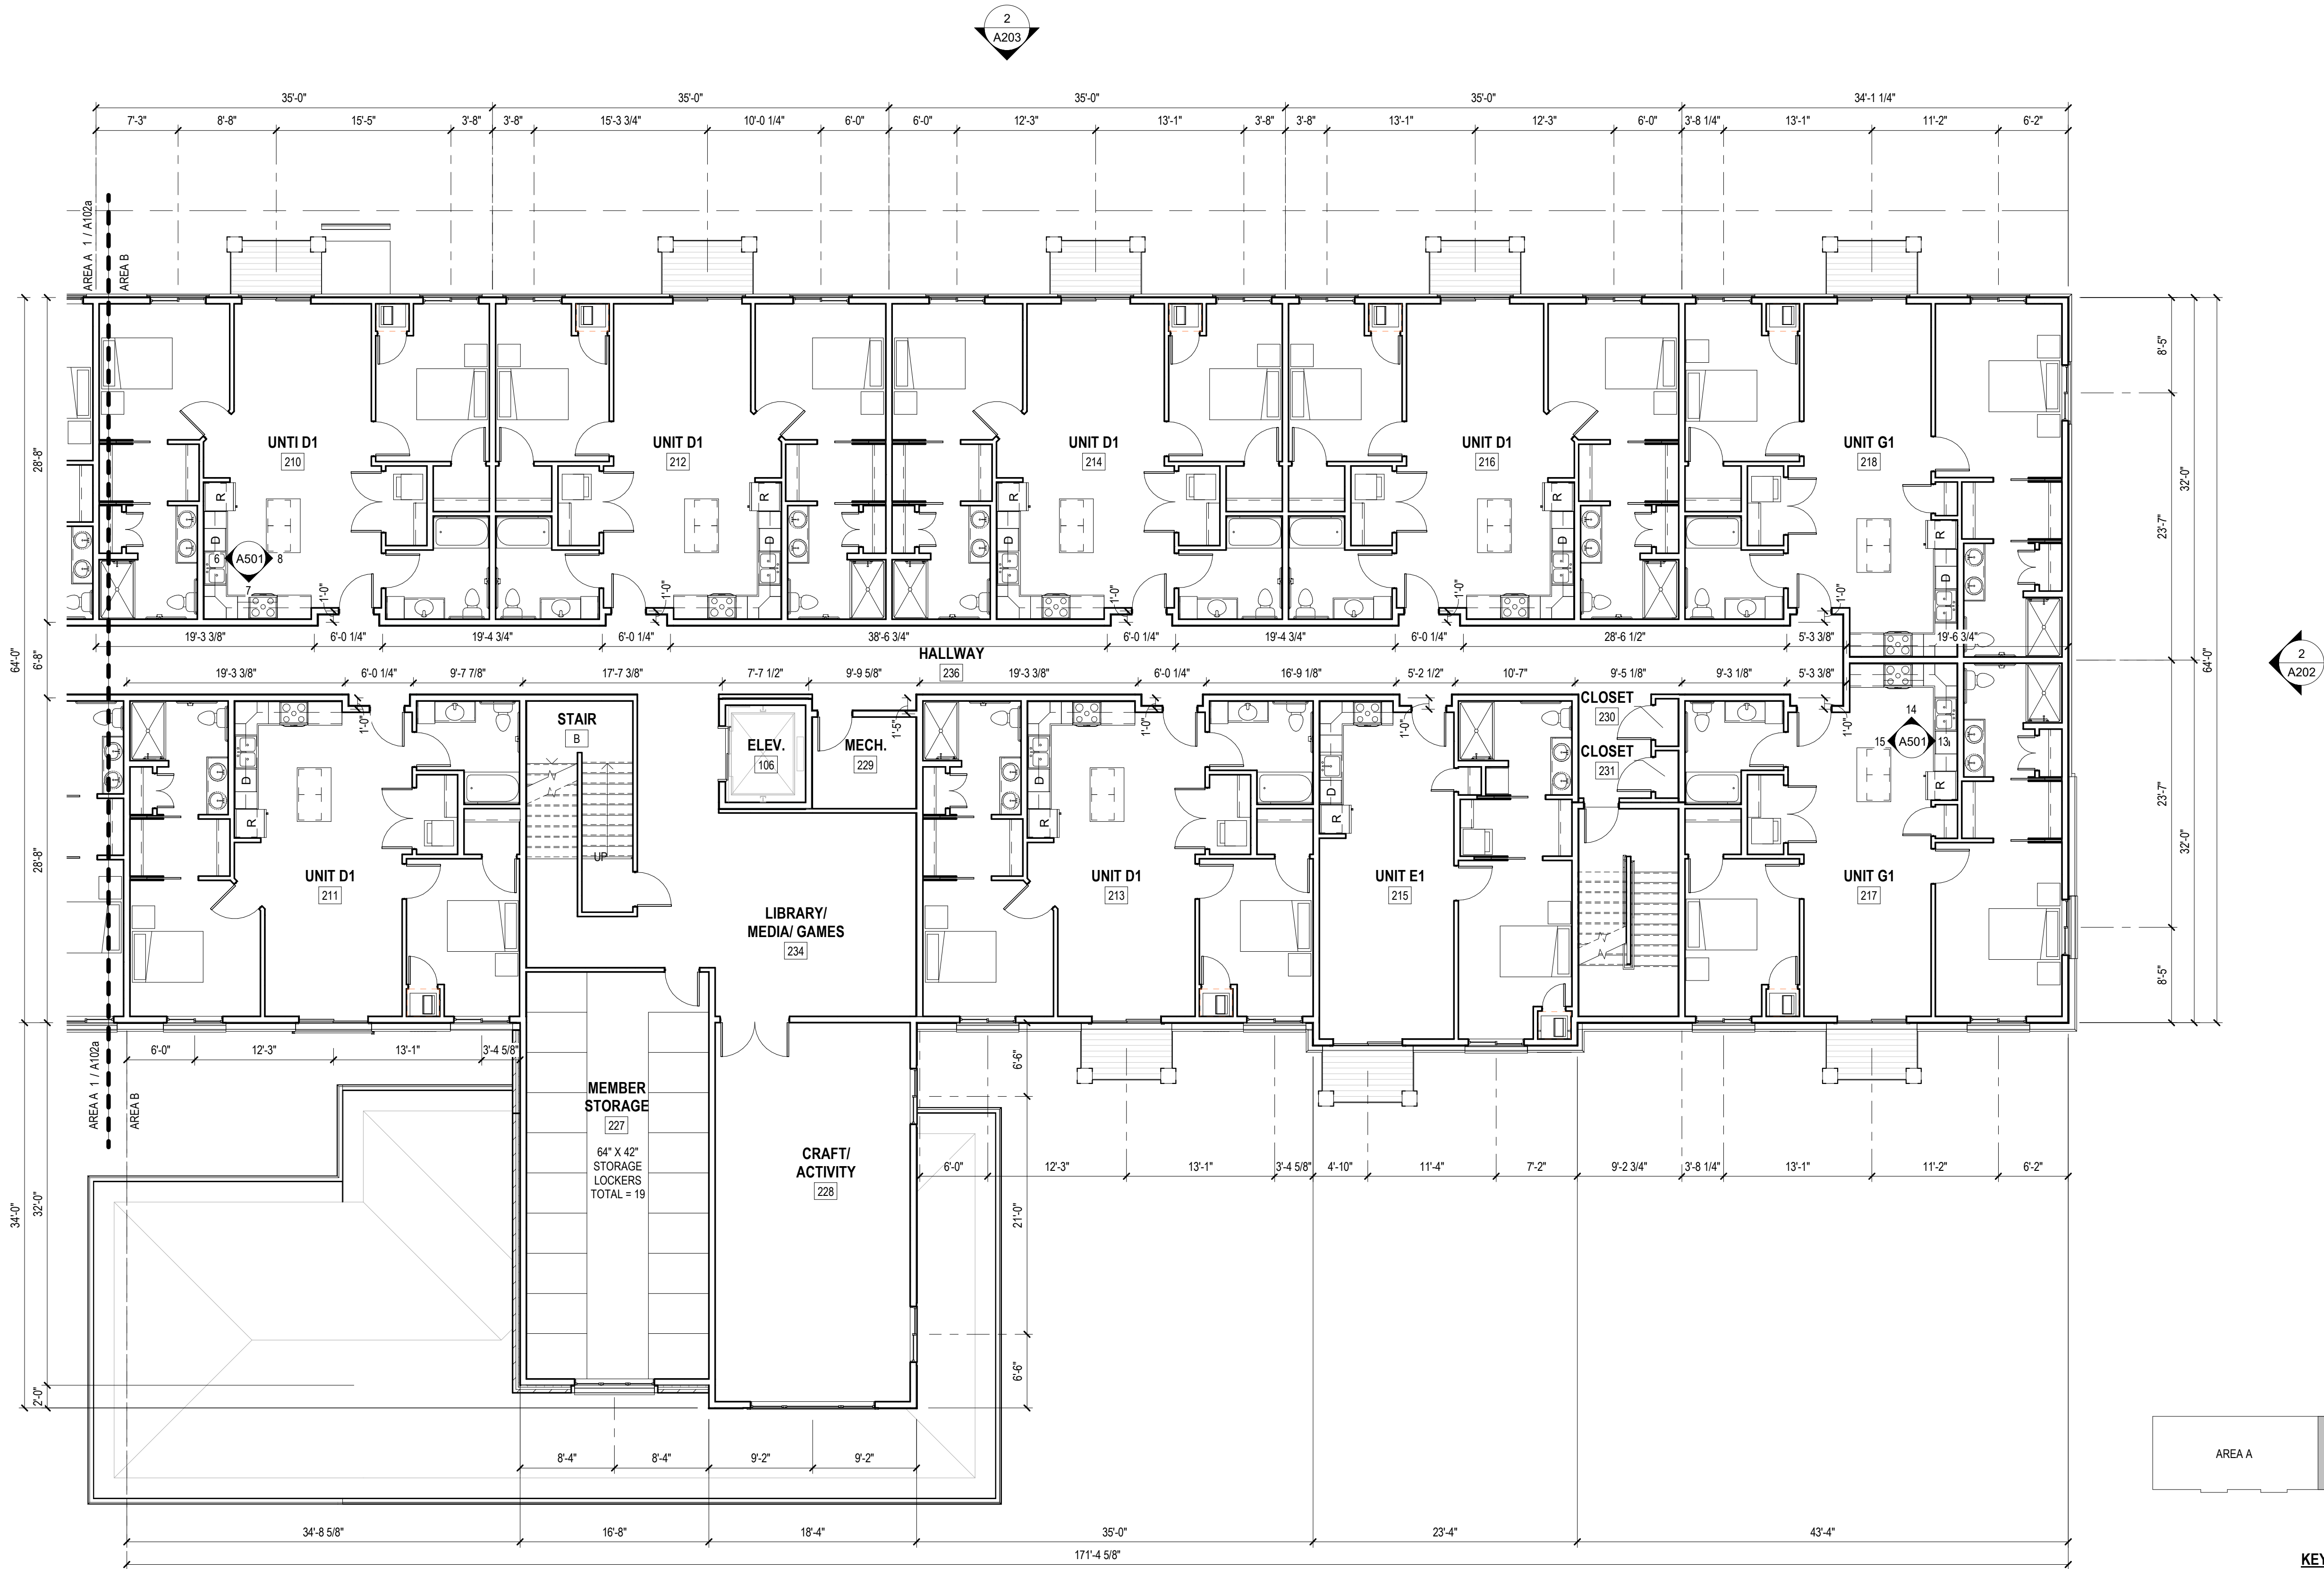

NOT FOR CONSTRUCTION - PRELIMINARY - CITY SUBMITTAL PACKAGE

AYRES
ASSOCIATES

Eau Claire Office
3433 Oakwood Hills Parkway
Eau Claire, Wisconsin 54701
(715) 834-3161

River Falls Office
215 N. Second Street Suite 204
River Falls, Wisconsin 54022
(715) 426-4908
Fax: (715) 426-5866

THE DESIGNS AND PLANS INDICATED ON THE DRAWINGS ARE THE PROPERTY OF AYRES ASSOCIATES. ALL RIGHTS ARE RESERVED. NO DESIGNS OR PLANS SHALL BE USED OR REPRODUCED IN ANY FORM OR BY ANY MEANS WITHOUT WRITTEN PERMISSION OF AYRES ASSOCIATES.

09.12.2019
PROJECT No: 08-1893.00
SECOND FLOOR AREA B PLAN

A102b



LAKE ELMO INDEPENDENT LIVING, LLC
NEW INDEPENDENT LIVING FACILITY
LAKE ELMO, MINNESOTA

9/12/2019 10:33:43 AM BIM 360://Lake ElmoLake Elmo Arch.rvt

1
A103

THIRD FLOOR

SCALE: 1/16" = 1'-0"

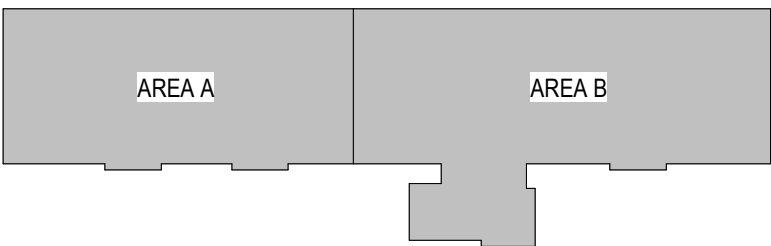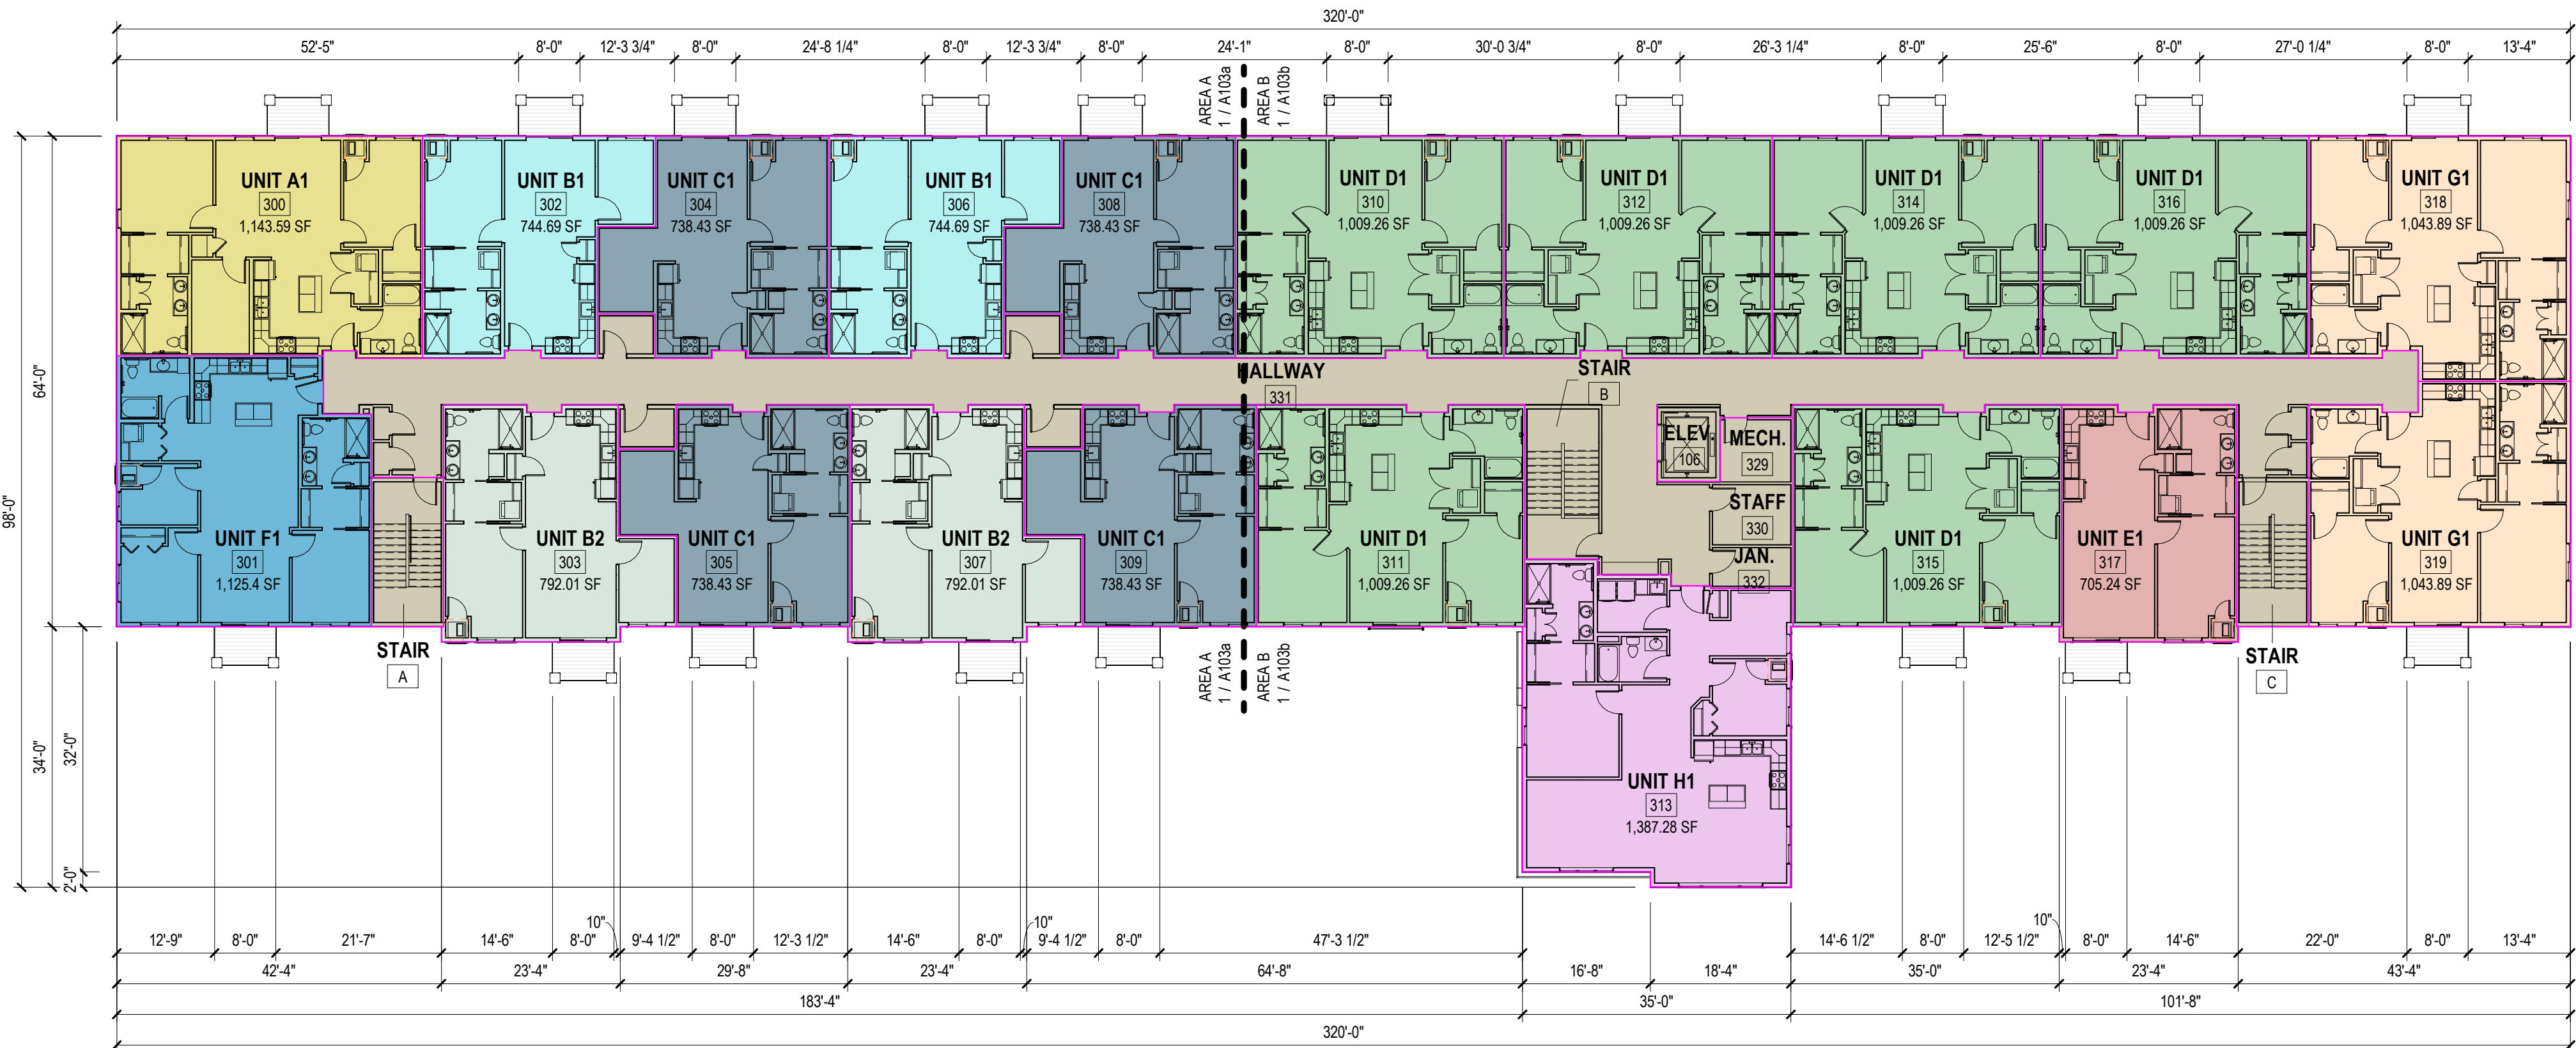

KEYPLAN



THIRD FLOOR = 21,776 S.F. / TOTAL = 65,552 S.F.

UNIT MATRIX		
NAME	COUNT	AREA
GUEST UNIT	1	363.86 SF
UNIT A1	2	1,143.59 SF
UNIT B1	4	744.69 SF
UNIT B2	4	792.01 SF
UNIT C1	8	738.43 SF
UNIT D1	12	1,009.26 SF
UNIT D2	2	985.32 SF
UNIT E1	2	705.24 SF
UNIT E2	1	629.11 SF
UNIT F1	2	1,125.4 SF
UNIT G1	4	1,043.89 SF
UNIT H1	1	1,387.28 SF

NOT FOR CONSTRUCTION - PRELIMINARY - CITY SUBMITTAL PACKAGE



Eau Claire Office
3433 Oakwood Hills Parkway
Eau Claire, Wisconsin 54701
(715) 834-3161

River Falls Office
215 N. Second Street Suite 204
River Falls, Wisconsin 54022
(715) 426-4908
Fax: (715) 426-5686

THE DESIGNS AND PLANS INDICATED ON THE DRAWINGS ARE THE PROPERTY OF AYRES ASSOCIATES. ALL RIGHTS ARE RESERVED. NO DESIGNS OR PLANS SHALL BE USED OR REPRODUCED IN ANY FORM OR BY ANY MEANS WITHOUT WRITTEN PERMISSION OF AYRES ASSOCIATES.

09.12.2019
PROJECT No: 08-1893.00

THIRD FLOOR PLAN

A103

LAKE ELMO INDEPENDENT LIVING, LLC

NEW INDEPENDENT LIVING FACILITY

LAKE ELMO, MINNESOTA



9/12/2019 10:33:45 AM BIM 360://Lake ElmoLake Elmo Arch.rvt

1
A103a

THIRD FLOOR - AREA A

SCALE: 1/8" = 1'-0"

THIRD FLOOR = 21,776 S.F. / TOTAL = 65,552 S.F.

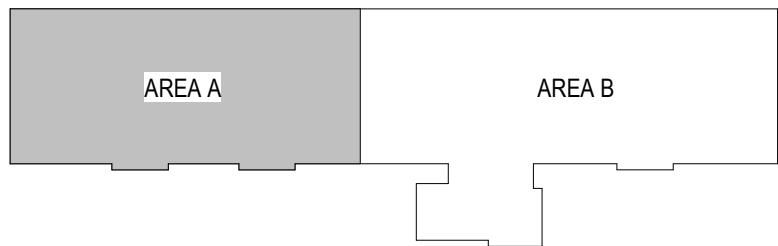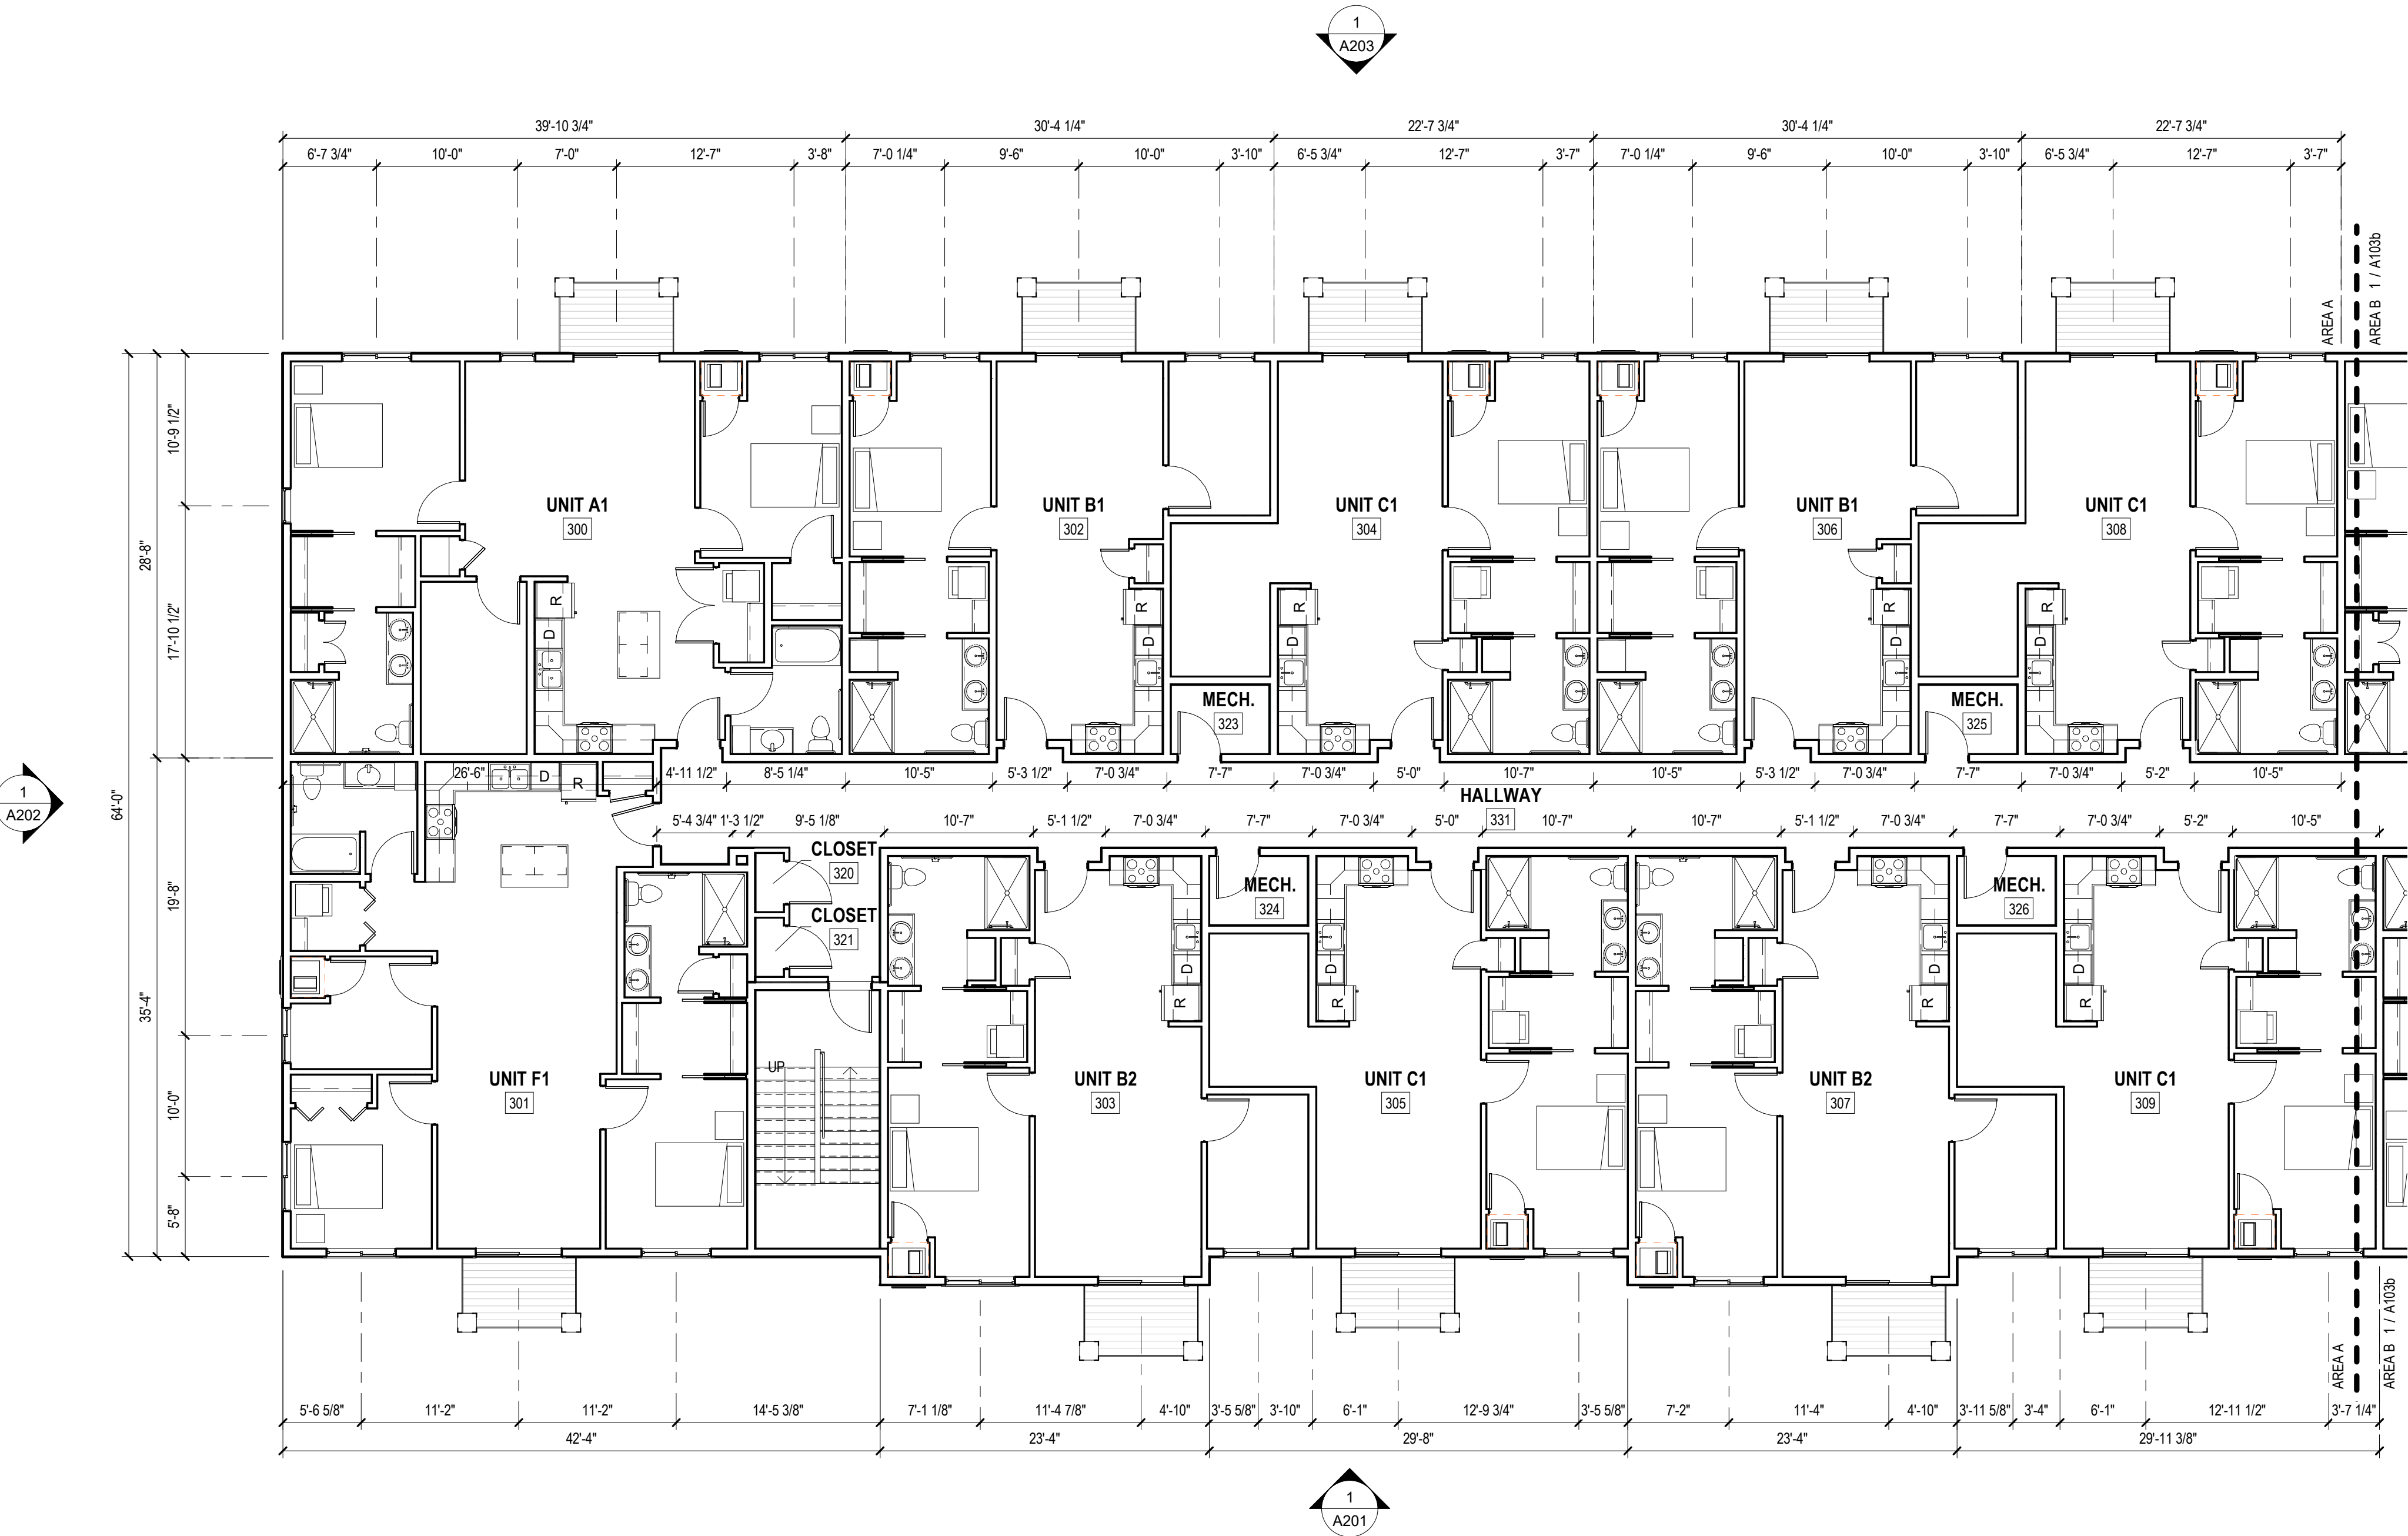

KEYPLAN

NOT FOR CONSTRUCTION - PRELIMINARY - CITY SUBMITTAL PACKAGE

AYRES
ASSOCIATES

Eau Claire Office
3433 Oakwood Hills Parkway
Eau Claire, Wisconsin 54701
(715) 834-3161

River Falls Office
215 N. Second Street Suite 204
River Falls, Wisconsin 54022
(715) 426-4908
Fax: (715) 425-5686

THE DESIGNS AND PLANS INDICATED ON THE DRAWINGS ARE THE PROPERTY OF AYRES ASSOCIATES. ALL RIGHTS ARE RESERVED. NO DESIGNS OR PLANS SHALL BE USED OR REPRODUCED IN ANY FORM OR BY ANY MEANS WITHOUT WRITTEN PERMISSION OF AYRES ASSOCIATES.

09.12.2019
PROJECT No: 08-1893.00


THIRD FLOOR AREA A PLAN

A103a

LAKE ELMO INDEPENDENT LIVING, LLC

NEW INDEPENDENT LIVING FACILITY

LAKE ELMO, MINNESOTA

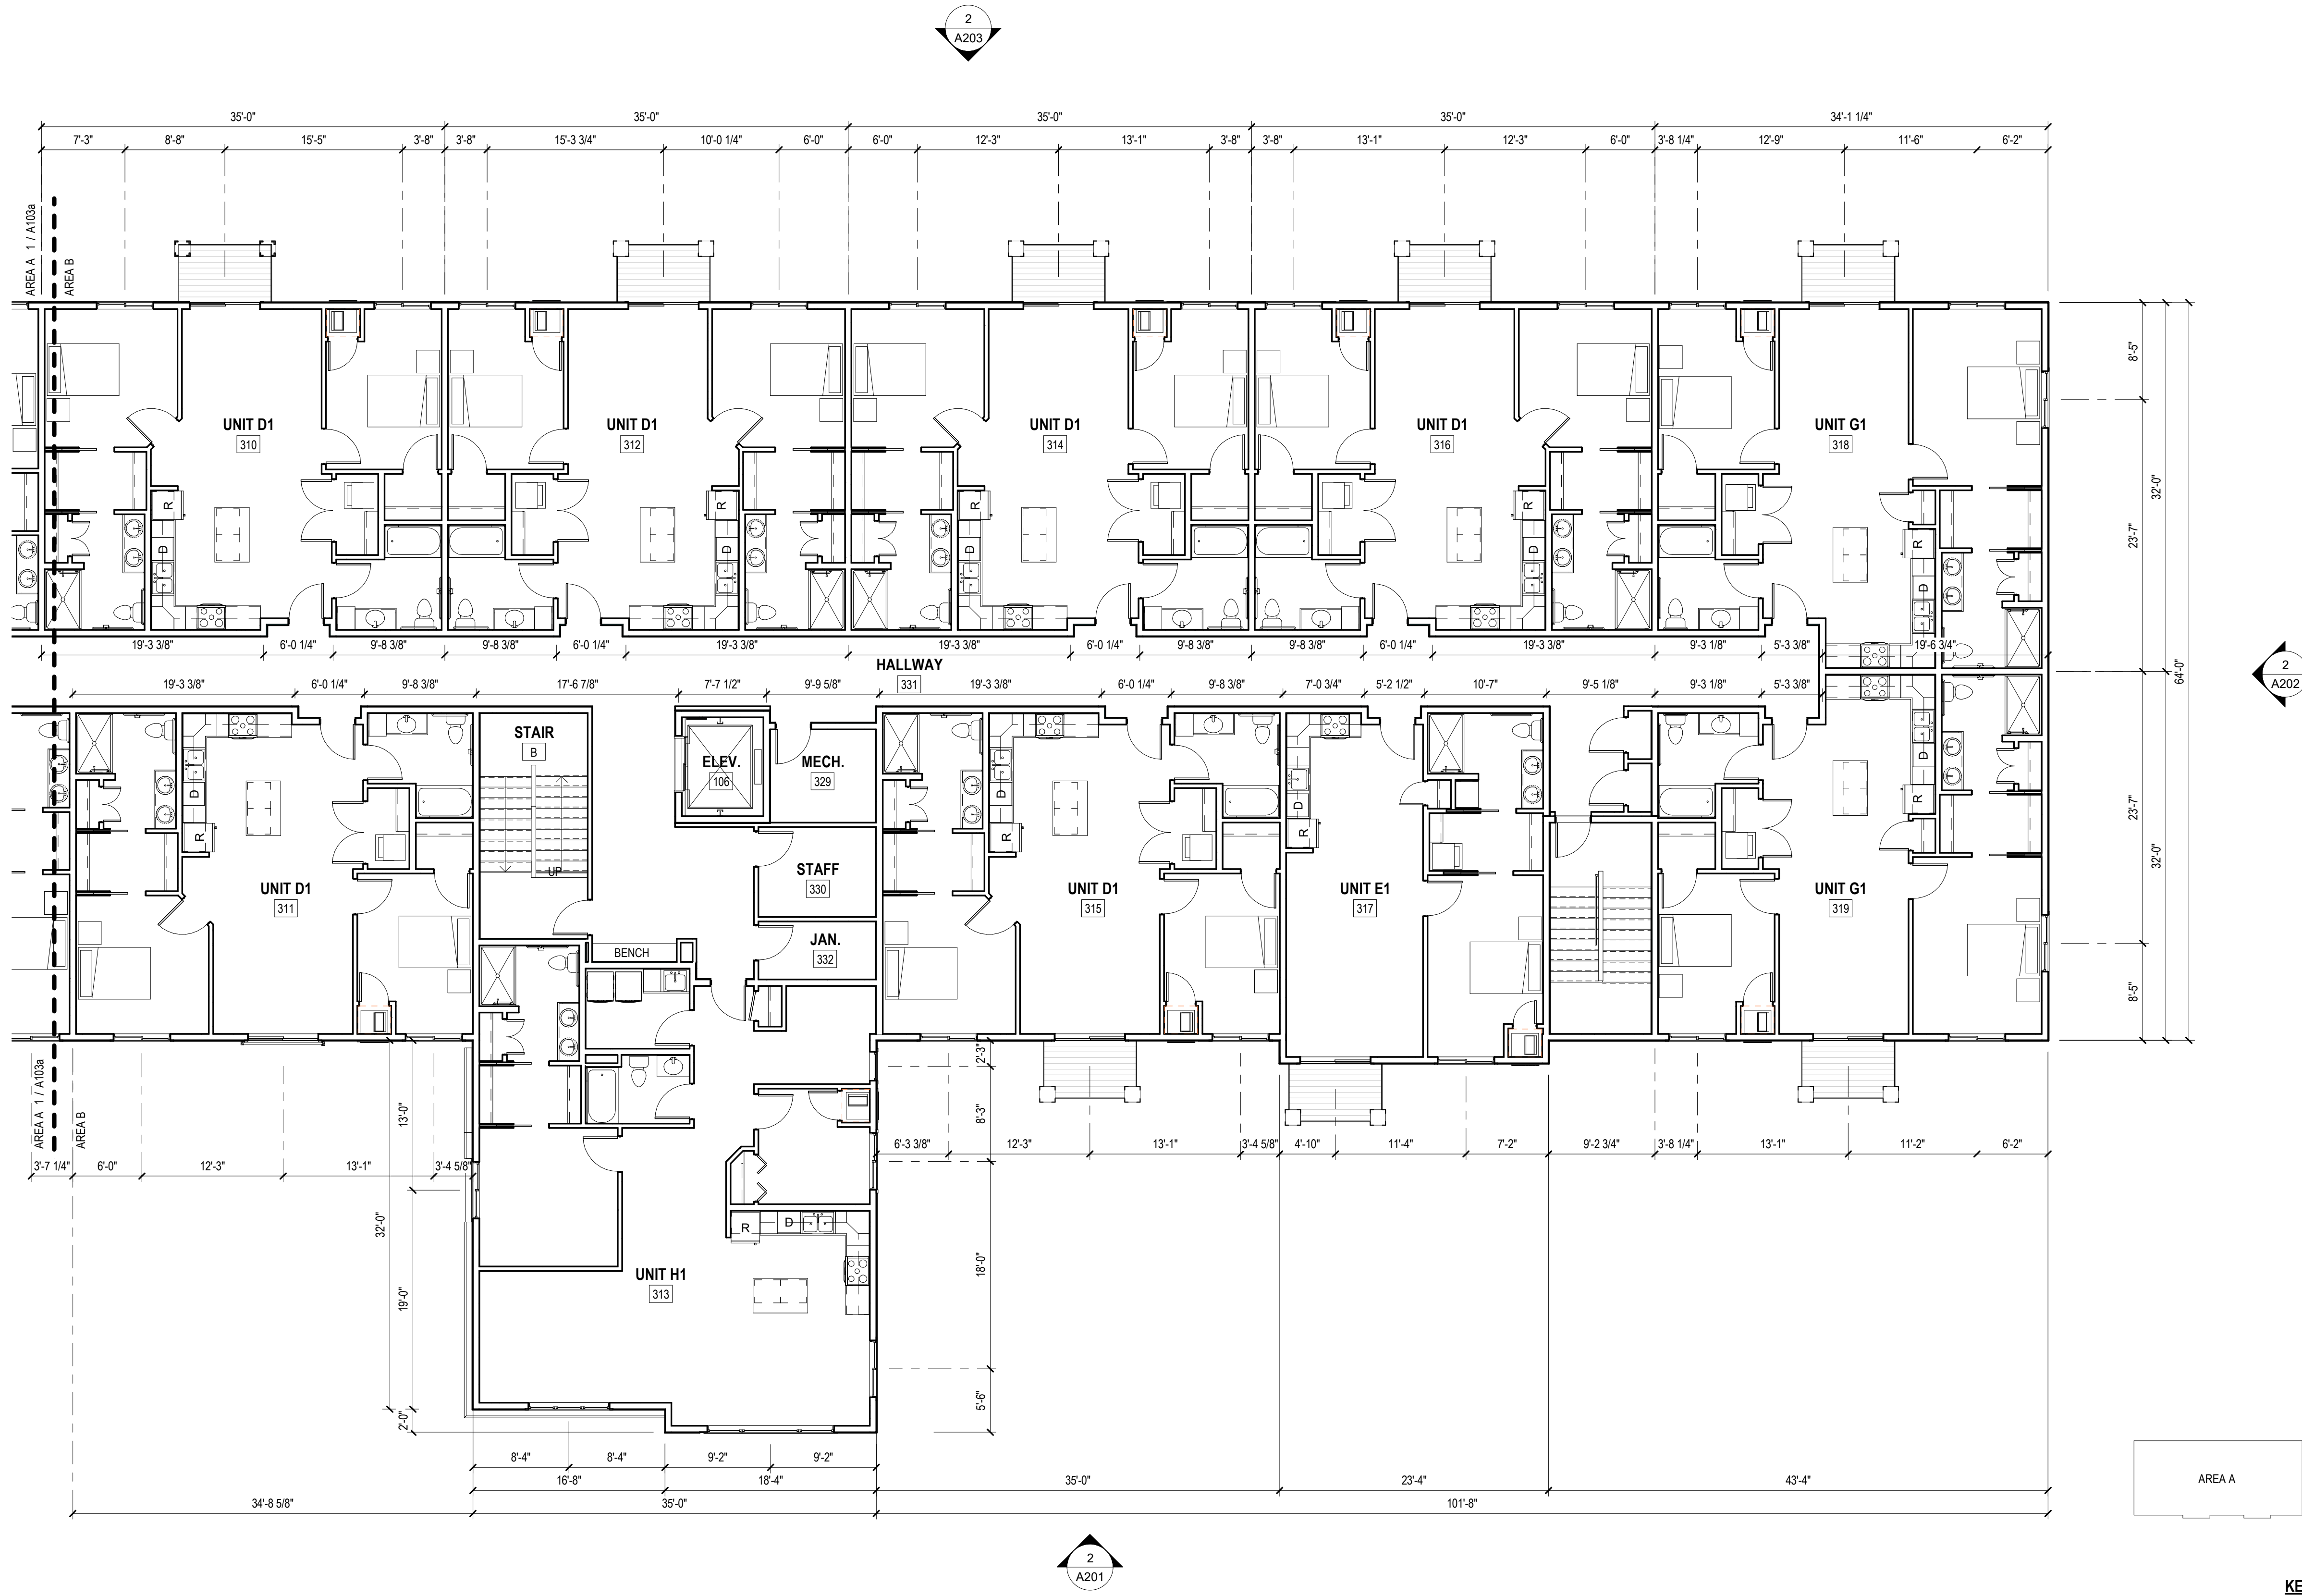

KEYPLAN



NORTH

NOT FOR CONSTRUCTION - PRELIMINARY - CITY SUBMITTAL PACKAGE

[illegible]

LAKE ELMO INDEPENDENT LIVING, LLC

NEW INDEPENDENT LIVING FACILITY

LAKE ELMO, MINNESOTA

Eau Claire Office
3433 Oakwood Hills Parkway
Eau Claire, Wisconsin 54701
(715) 834-3161

Eau Claire, Wisconsin 54701
(715) 834-3161

—

River Falls Office
215 N. Second Street Suite 204
River Falls, WI 54999-5402

River Falls, Wisconsin 54022
(715) 426-4908
Fax: (715) 400-5000

Fax: (713) 426-3888

AVRES
ASSOCIATES

THE DESIGNS AND PLANS INDICATED ON THE DRAWINGS ARE THE PROPERTY OF AYRES ASSOCIATES. ALL RIGHTS ARE RESERVED. NO DESIGNS OR PLANS SHALL BE USED OR REPRODUCED IN ANY FORM OR BY ANY MEANS WITHOUT WRITTEN PERMISSION OF AYRES ASSOCIATES.

09.12.2019

PROJECT No: 08-1893.00


THIRD FLOOR AREA B PLAN

A103b

9/12/2019 10:33:49 AM BIM 360://lake ElmoLake Elmo Arch.rvt




1 SOUTH ELEVATION - AREA A
A201 SCALE: 1/8" = 1'-0"

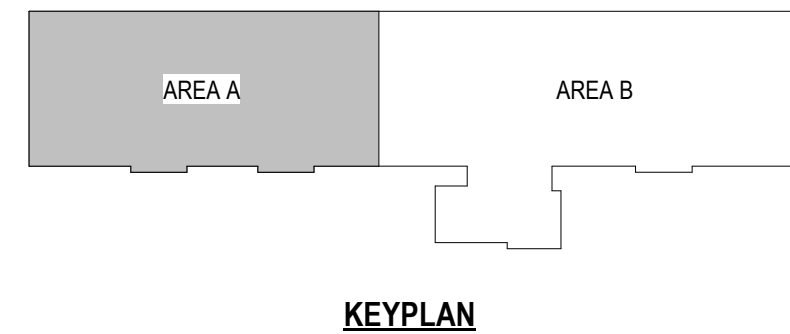

KEYPLAN



2 SOUTH ELEVATION - AREA B
A201 SCALE: 1/8" = 1'-0"

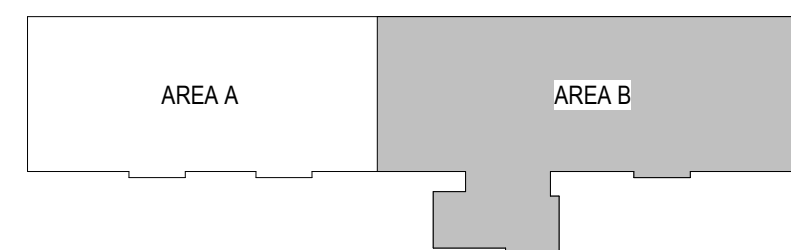

KEYPLAN

LAKE ELMO INDEPENDENT LIVING, LLC
NEW INDEPENDENT LIVING FACILITY
LAKE ELMO, MINNESOTA

Eau Claire Office
3433 Oakwood Hills Parkway
Eau Claire, Wisconsin 54701
(715) 834-3161

River Falls Office
215 N. Second Street Suite 204
River Falls, Wisconsin 54022
(715) 426-4908
Fax: (715) 426-5866

AYRES
ASSOCIATES

THE DESIGNS AND PLANS INDICATED ON THE DRAWINGS ARE THE PROPERTY OF AYRES ASSOCIATES. ALL RIGHTS ARE RESERVED. NO DESIGNS OR PLANS SHALL BE USED OR REPRODUCED IN ANY FORM OR BY ANY MEANS WITHOUT WRITTEN PERMISSION OF AYRES ASSOCIATES.

NOT FOR CONSTRUCTION - PRELIMINARY - CITY SUBMITTAL PACKAGE

09.12.2019
PROJECT No: 08-1893.00
EXTERIOR ELEVATIONS

A201

9/12/2019 10:33:50 AM BIM 360://Lake ElmoLake Elmo Arch.rvt



1
A202
SCALE: 1/8" = 1'-0"



2
A202
SCALE: 1/8" = 1'-0"

MARK	DATE	DESCRIPTION

LAKE ELMO INDEPENDENT LIVING, LLC

NEW INDEPENDENT LIVING FACILITY

LAKE ELMO, MINNESOTA

Eau Claire Office
3433 Oakwood Hills Parkway
Eau Claire, Wisconsin 54701
(715) 834-3161

River Falls Office
215 N. Second Street Suite 204
River Falls, Wisconsin 54022
(715) 426-4808
Fax: (715) 426-5686

AYRES ASSOCIATES

THE DESIGNS AND PLANS INDICATED ON THE DRAWINGS ARE THE PROPERTY OF AYRES ASSOCIATES. ALL RIGHTS ARE RESERVED. NO DESIGNS OR PLANS SHALL BE USED OR REPRODUCED IN ANY FORM OR BY ANY MEANS WITHOUT WRITTEN PERMISSION OF AYRES ASSOCIATES.

09.12.2019

PROJECT No: 08-1893.00

EXTERIOR ELEVATIONS


A202

NOT FOR CONSTRUCTION - PRELIMINARY - CITY SUBMITTAL PACKAGE

9/12/2019 10:33:52 AM BIM 360://Lake ElmoLake Elmo Arch.rvt




1 NORTH ELEVATION - AREA A
A203 SCALE: 1/8" = 1'-0"

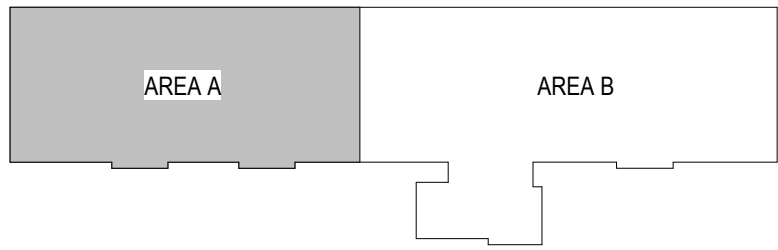

KEYPLAN



2 NORTH ELEVATION - AREA B
A203 SCALE: 1/8" = 1'-0"

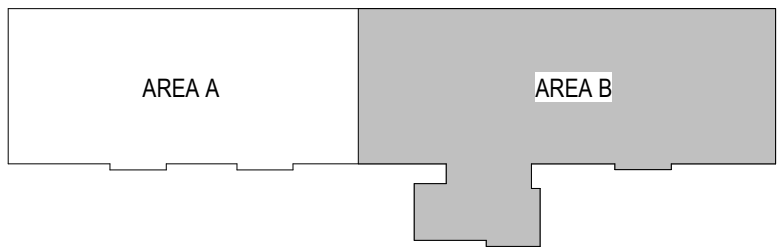

KEYPLAN

LAKE ELMO INDEPENDENT LIVING, LLC
NEW INDEPENDENT LIVING FACILITY
LAKE ELMO, MINNESOTA

Eau Claire Office
3433 Oakwood Hills Parkway
Eau Claire, Wisconsin 54701
(715) 334-3161
River Falls Office
215 N. Second Street Suite 204
River Falls, Wisconsin 54022
(715) 426-4908
Fax: (715) 426-5866

AYRES
ASSOCIATES

THE DESIGNS AND PLANS INDICATED ON THE DRAWINGS ARE THE PROPERTY OF AYRES ASSOCIATES. ALL RIGHTS ARE RESERVED. NO DESIGNS OR PLANS SHALL BE USED OR REPRODUCED IN ANY FORM OR BY ANY MEANS WITHOUT WRITTEN PERMISSION OF AYRES ASSOCIATES.

NOT FOR CONSTRUCTION - PRELIMINARY - CITY SUBMITTAL PACKAGE

09.12.2019
PROJECT No: 08-1893.00
EXTERIOR ELEVATIONS
A203