




Royal Golf Club

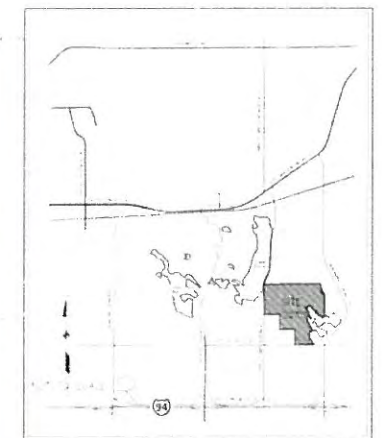

VICINITY MAP

SHEET INDEX:

1. Cover
- 2-7. Existing Conditions
8. Preliminary Plat Index
- 9-27. Preliminary Plat
28. Site Index
- 29-45. Preliminary Site and Utility Plan
46. Grading Index
- 47-59. Preliminary Grading and Erosion Control Plan
- 60-62. Details
- 63-65. Retaining Wall Profiles
- L1-L9. Landscape Plans
- T1-T24. Tree Preservation Plan
- P1. Phasing Plan

BENCHMARKS

- 1) MN/DOT GSD Station #25653 (N/BECK)
M1657 - Top of Control Disk
Elevation = 941.54 (NAVD 88)
- 2) MN/DOT GSD Station #15671
M1647 (R/L M1653) - Top of Control
Disk Elevation = 913.04 (NAVD 88)



- environmental
- engineering
- surveying

3890 Pleasant Ridge Drive NE,
Suite 100
Blaine, MN 55449
Phone: (763) 489-7900
Fax: (763) 489-7959
www.carlsonmccain.com

I hereby certify that this plan, specification
or report was prepared by me or under my
direct supervision and that I am a duly
Licensed Professional Engineer under
the laws of the State of Minnesota

Print Name: Brian J. Krystofek, P.E.
Signature: *Brian J. Krystofek*
Date: 09/21/16 License #: 25053

Drawn: SOB
Designed: BLK
Date: 09/21/16


Revisions
1 02/10/17 Revise per City Comments

H.C. Golf Course Development, LLC.
11074 Radisson Rd NE,
Blaine, MN 55449

THE ROYAL GOLF CLUB AT LAKE ELMO
Lake Elmo, Minnesota

COVER

1
of
65

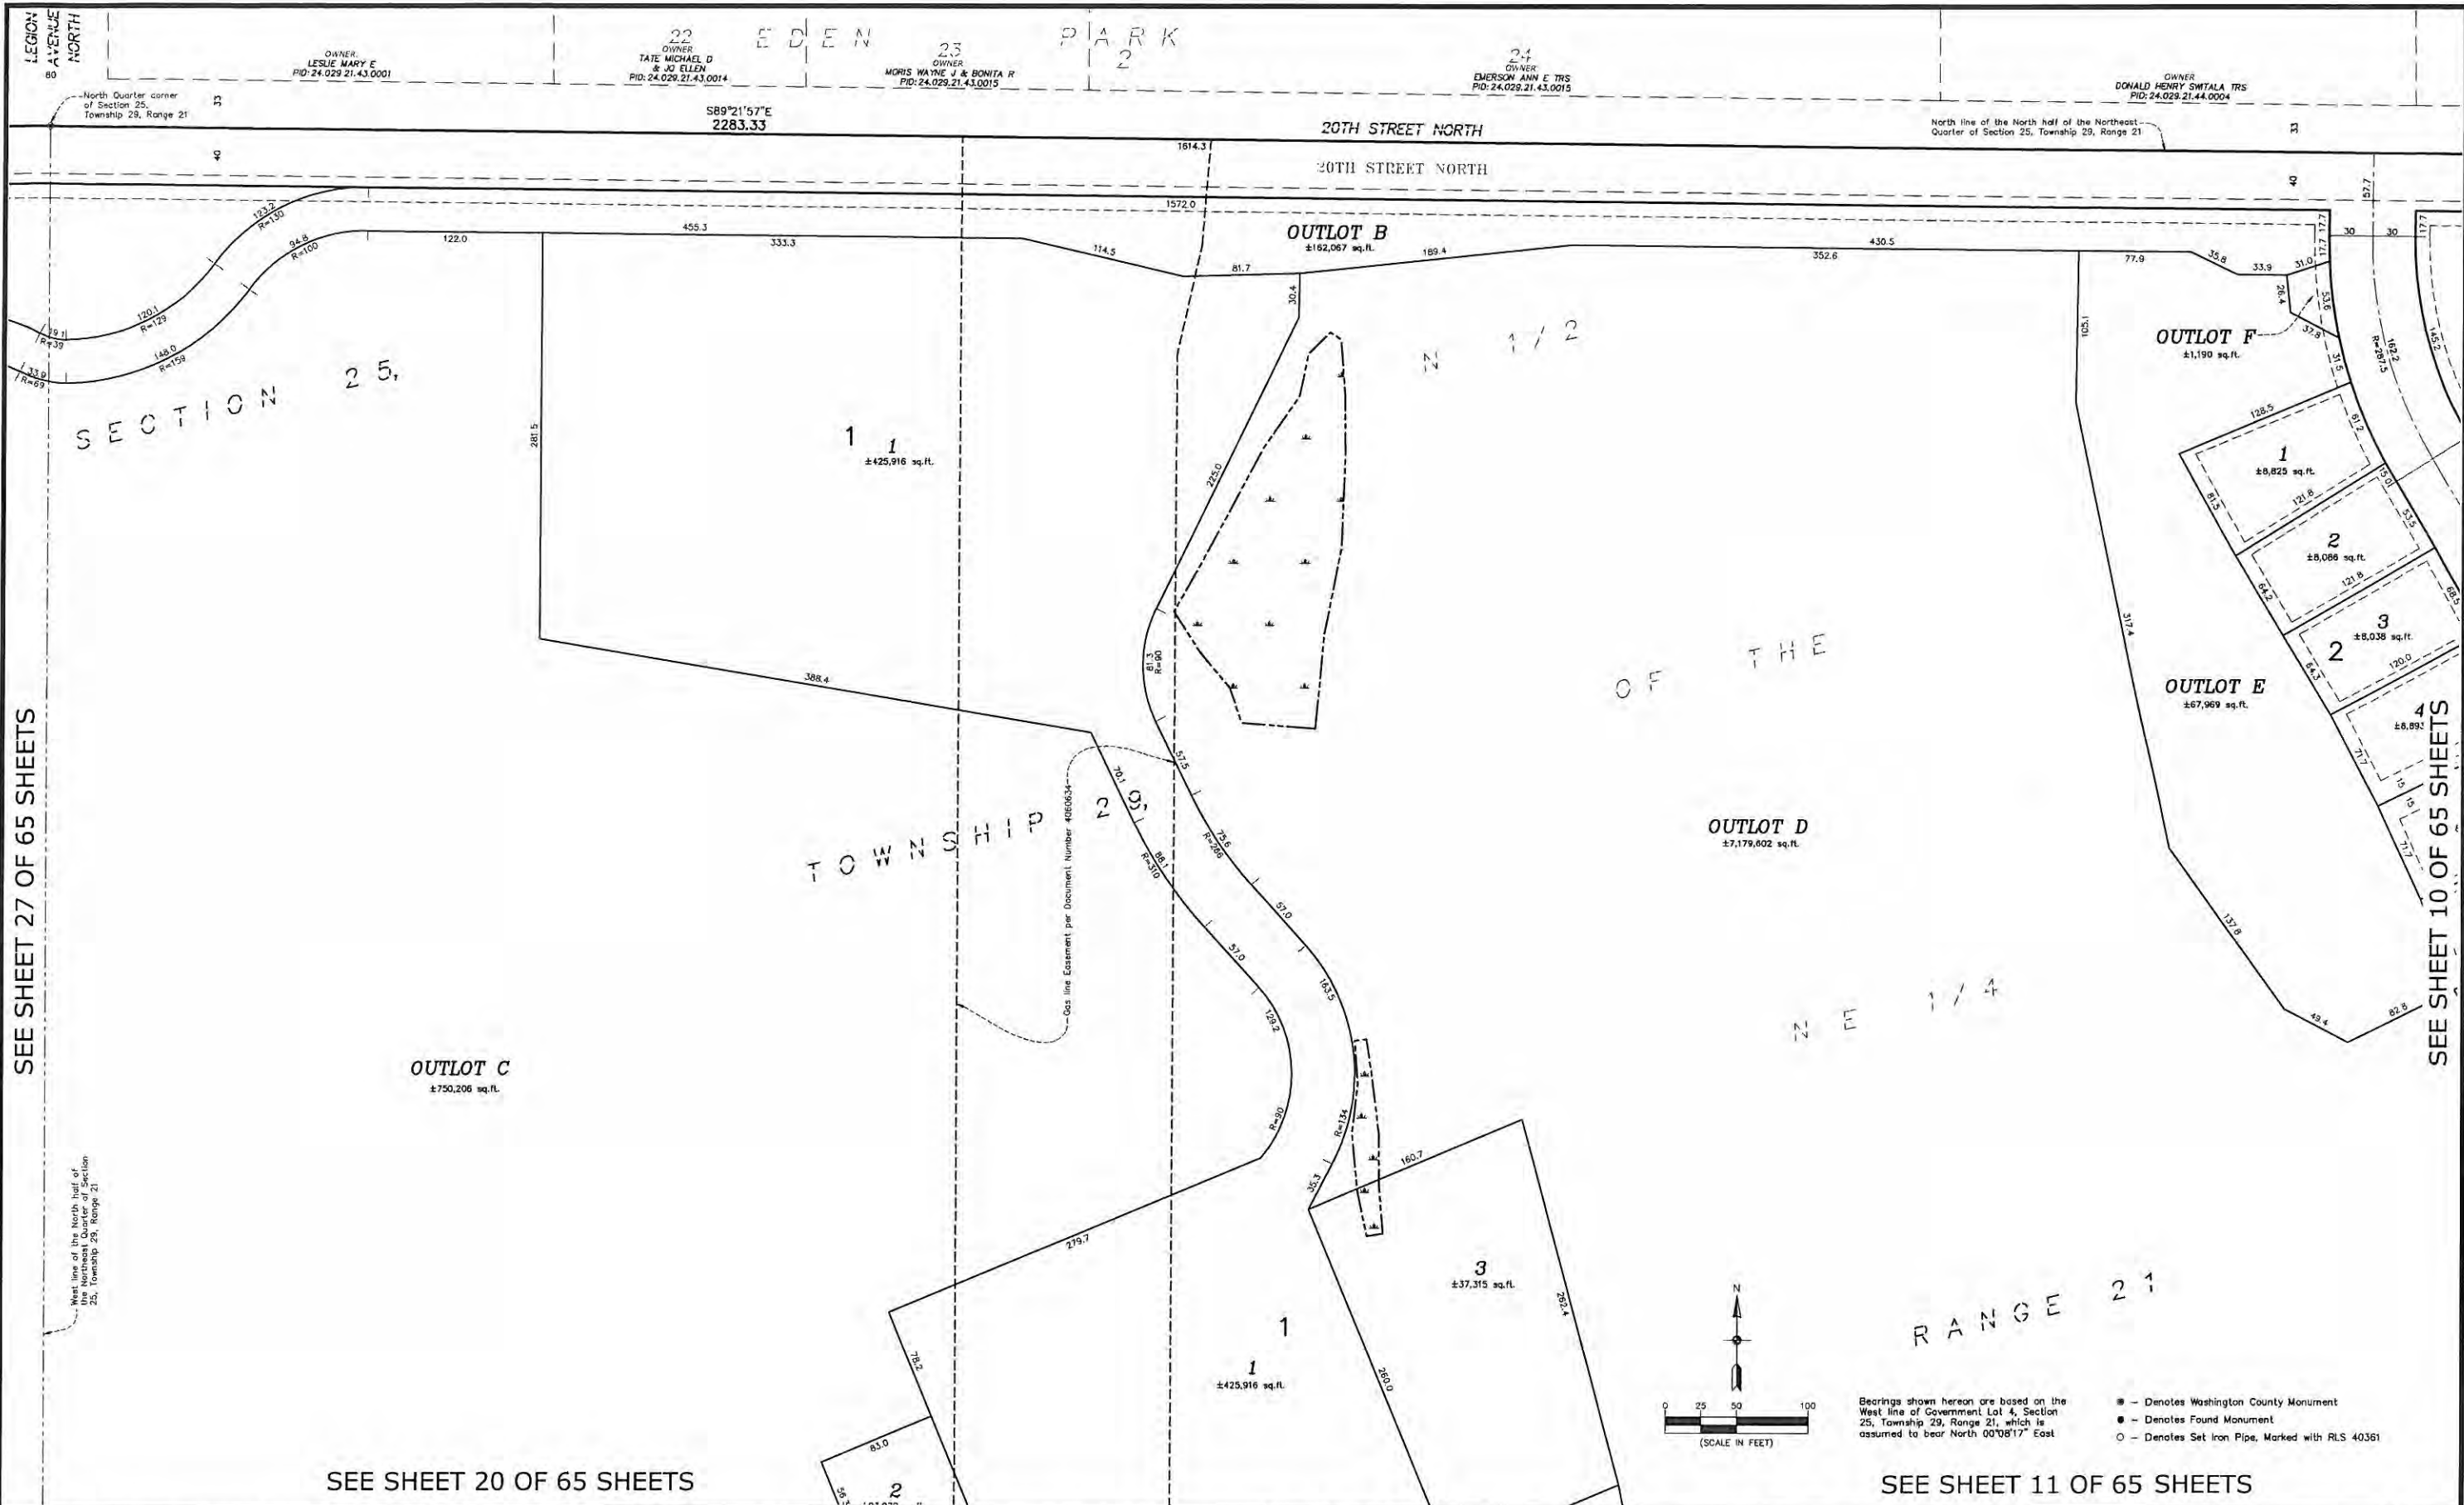



SEE SHEET 19 OF 65 SHEETS



Carlson McCain
• environmental
• engineering
• surveying

3890 Pheasant Ridge Drive NE, Suite 100
Blaine, MN 55014
Phone: (763) 489-7900
Fax: (763) 489-7959
www.carlsonmccain.com

I hereby certify that this plan, specification or report was prepared by me or under my direct supervision and that I am a duly Licensed Land Surveyor under the laws of the State of Minnesota

Print Name: Thomas R. Billuff, L.S.
Signature: *Thomas R. Billuff*
Date: 09/21/2016 License #: 40361

DRAWN BY: JAB
ISSUE DATE: 09/21/2016
FILE NO: 384


Revisions:
02-10-2017 Revised Layout

H.C. Golf Course Development, LLC
11074 Radisson Rd NE
Blaine, MN 55449

THE ROYAL GOLF CLUB AT LAKE ELMO
Lake Elmo, Minnesota

PRELIMINARY PLAT

12 of 65

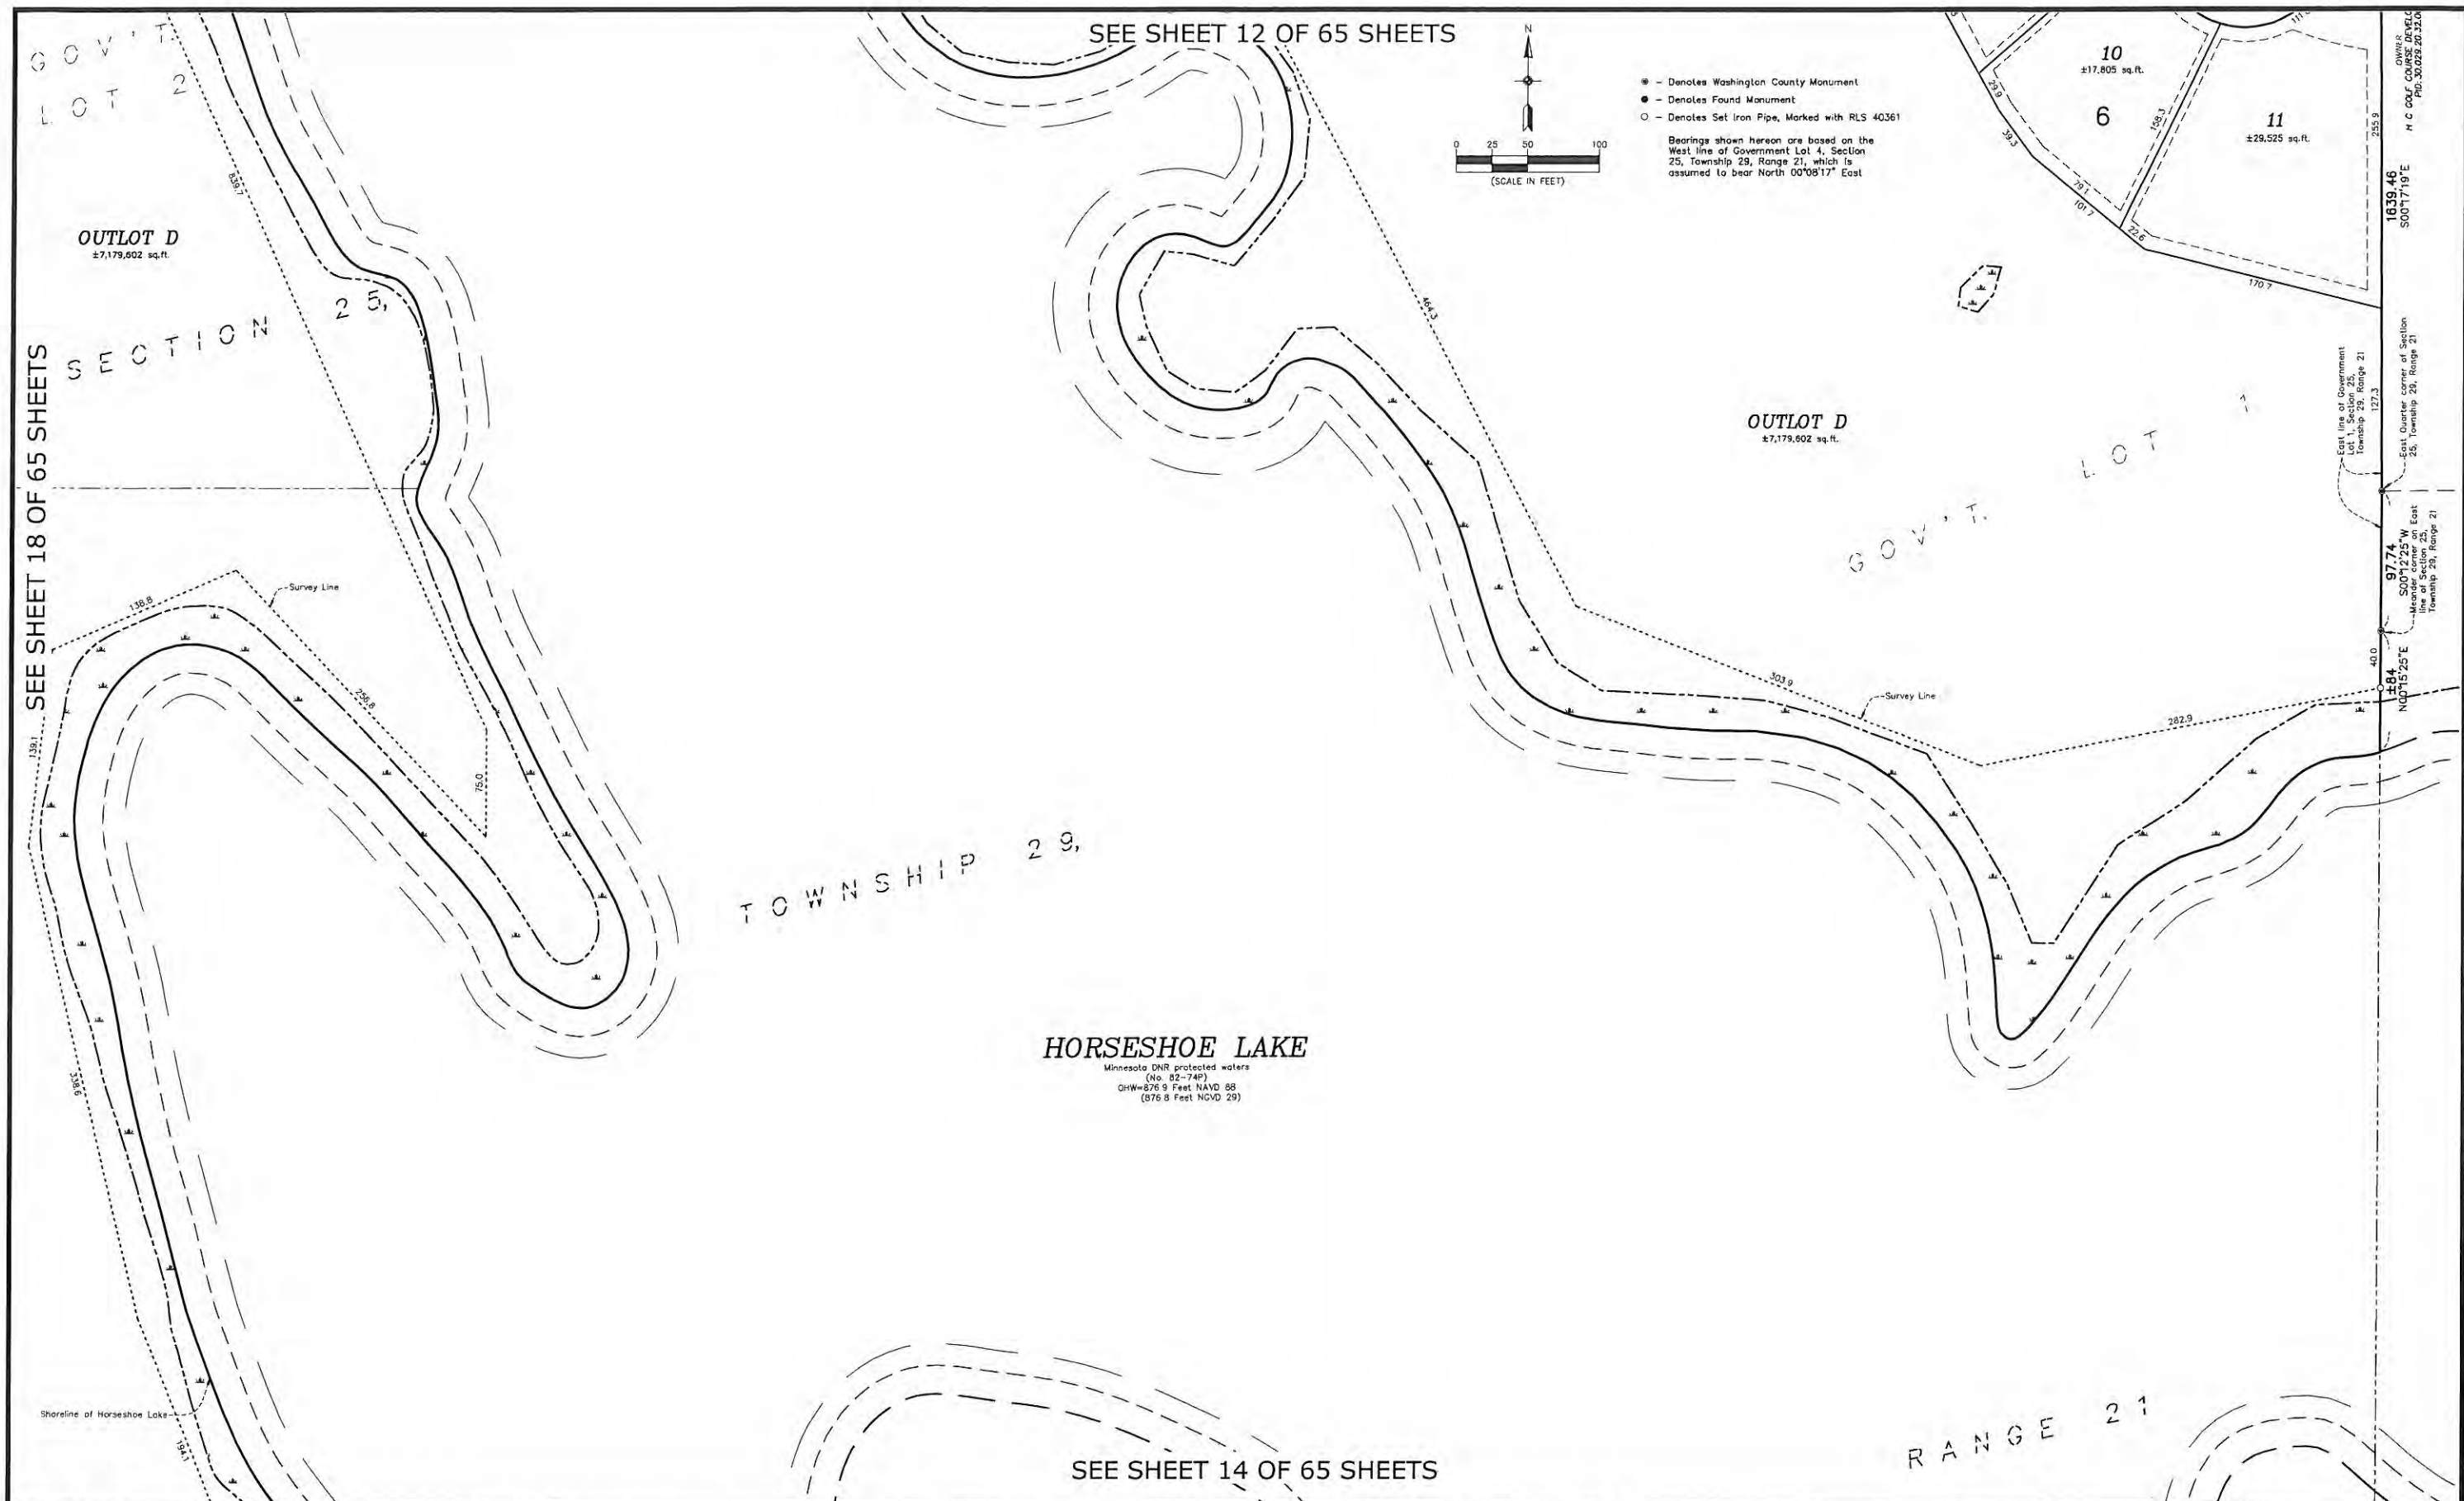

• environmental
• engineering
• surveying

3890 Pheasant Ridge Drive NE, Suite 100
Blaine, MN 55014
Phone: (763) 489-7900
Fax: (763) 489-7959
www.carlsonmccain.com

I hereby certify that this plan, specification or report was prepared by me or under my direct supervision and that I am a duly Licensed Land Surveyor under the laws of the State of Minnesota

Print Name: Thomas R. Balluff, L.S.
Signature: [Signature]
Date: 09/21/2016 License # 40361

DRAWN BY: JAB
ISSUE DATE: 09/21/2016
FILE NO: 384


Revisions:
02-10-2017 Revised Layout

H.C. Golf Course Development, LLC
11074 Radisson Rd NE
Blaine, MN 55449

THE ROYAL GOLF CLUB AT LAKE ELMO
Lake Elmo, Minnesota

PRELIMINARY PLAT

13
of
65

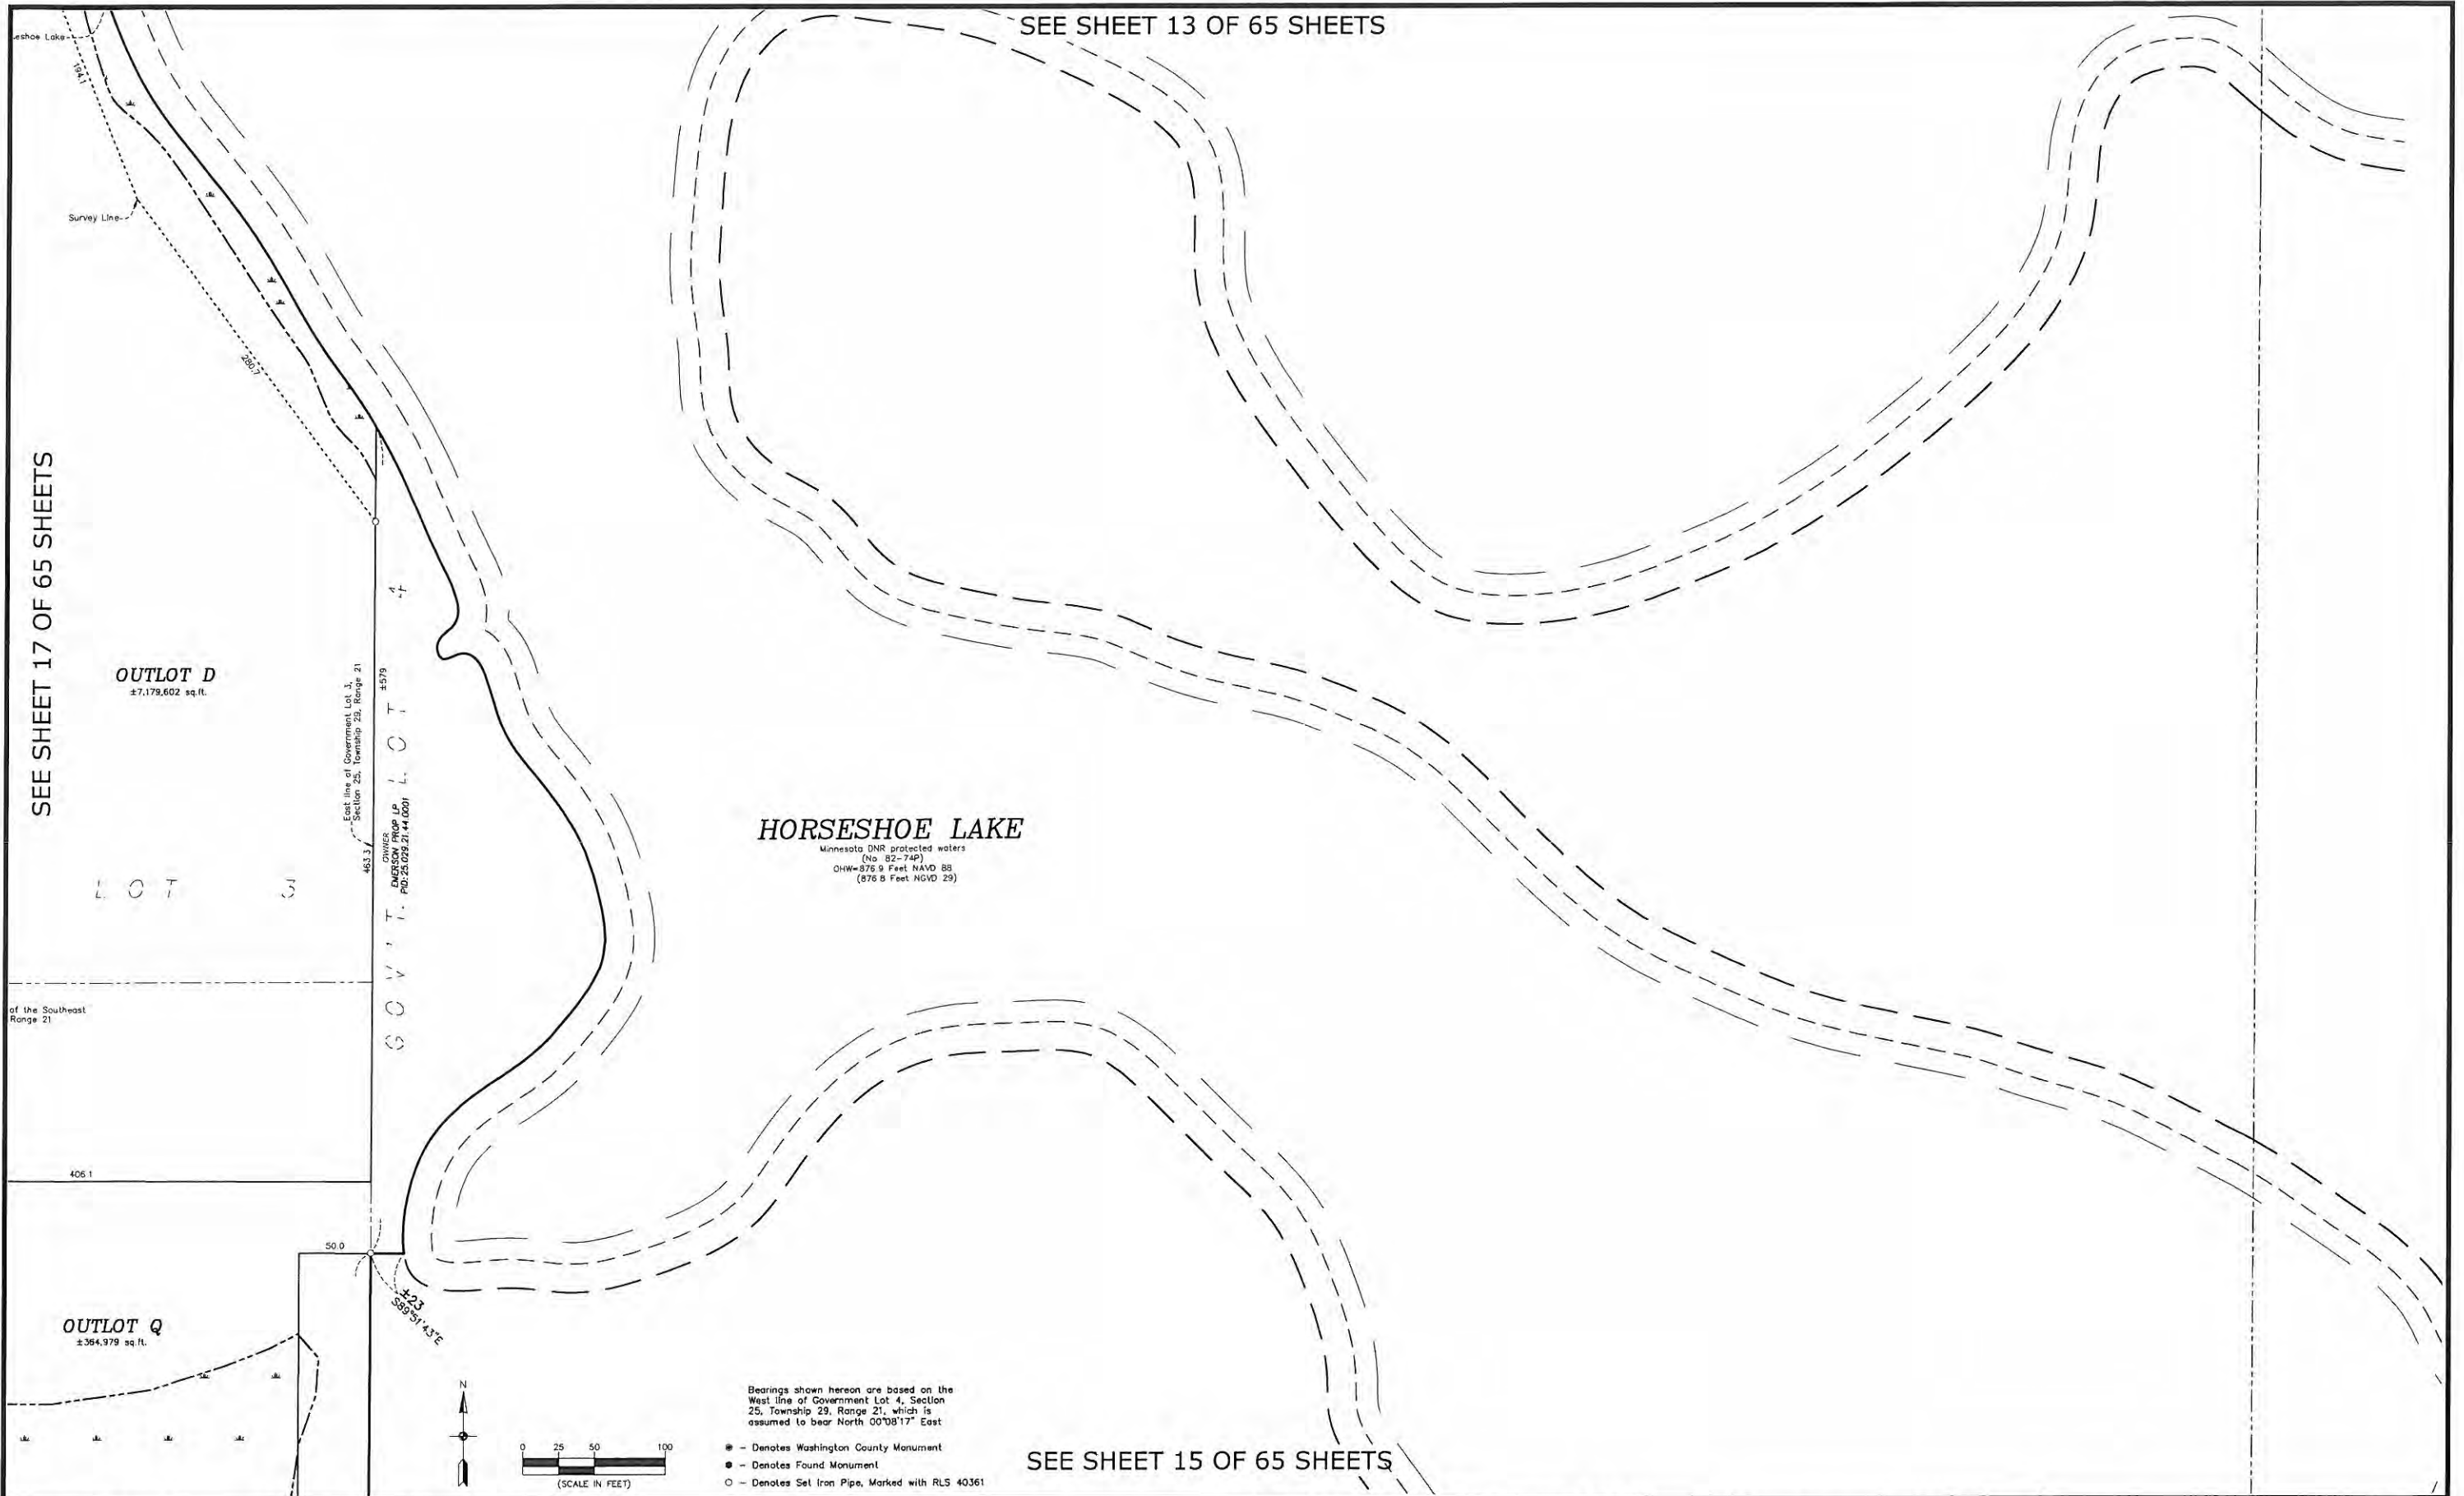


SEE SHEET 14 OF 65 SHEETS

SEE SHEET 16 OF 65 SHEETS

TOWNSHIP 29

RANGE 21

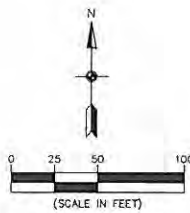

Bearings shown hereon are based on the West line of Government Lot 4, Section 25, Township 29, Range 21, which is assumed to bear North 00°08'17" East

- - Denotes Washington County Monument
- - Denotes Found Monument
- - Denotes Set Iron Pipe, Marked with RLS 40361

OWNER
EMERSON PROP LP
HD.25.023.21.4.0001 (C)
Township 29, Range 21

Southwest corner of the Southwest Quarter of the Southwest Quarter of Section 25, Township 29, Range 21 also the Southwest corner of Government Lot 4, Section 25, Township 29, Range 21

South line of Government Lot 4, Section 25, Township 29, Range 21



- environmental
- engineering
- surveying

3890 Phasant Ridge Drive NE, Suite 100
Blaine, MN 55014
Phone: (763) 489-7900
Fax: (763) 489-7959
www.carlsonmccain.com

I hereby certify that this plan, specification or report was prepared by me or under my direct supervision and that I am a duly Licensed Land Surveyor under the laws of the State of Minnesota

Print Name: Thomas R. Balluff, L.S.
Signature: *Thomas R. Balluff*
Date: 09/21/2016 License #: 40361


DRAWN BY: JAB
ISSUE DATE: 09/21/2016
FILE NO: 384


Revisions
02-10-2017 Revised Layout

H.C. Golf Course Development, LLC
11074 Radisson Rd NE
Blaine, MN 55449

THE ROYAL GOLF CLUB AT LAKE ELMO
Lake Elmo, Minnesota

PRELIMINARY PLAT

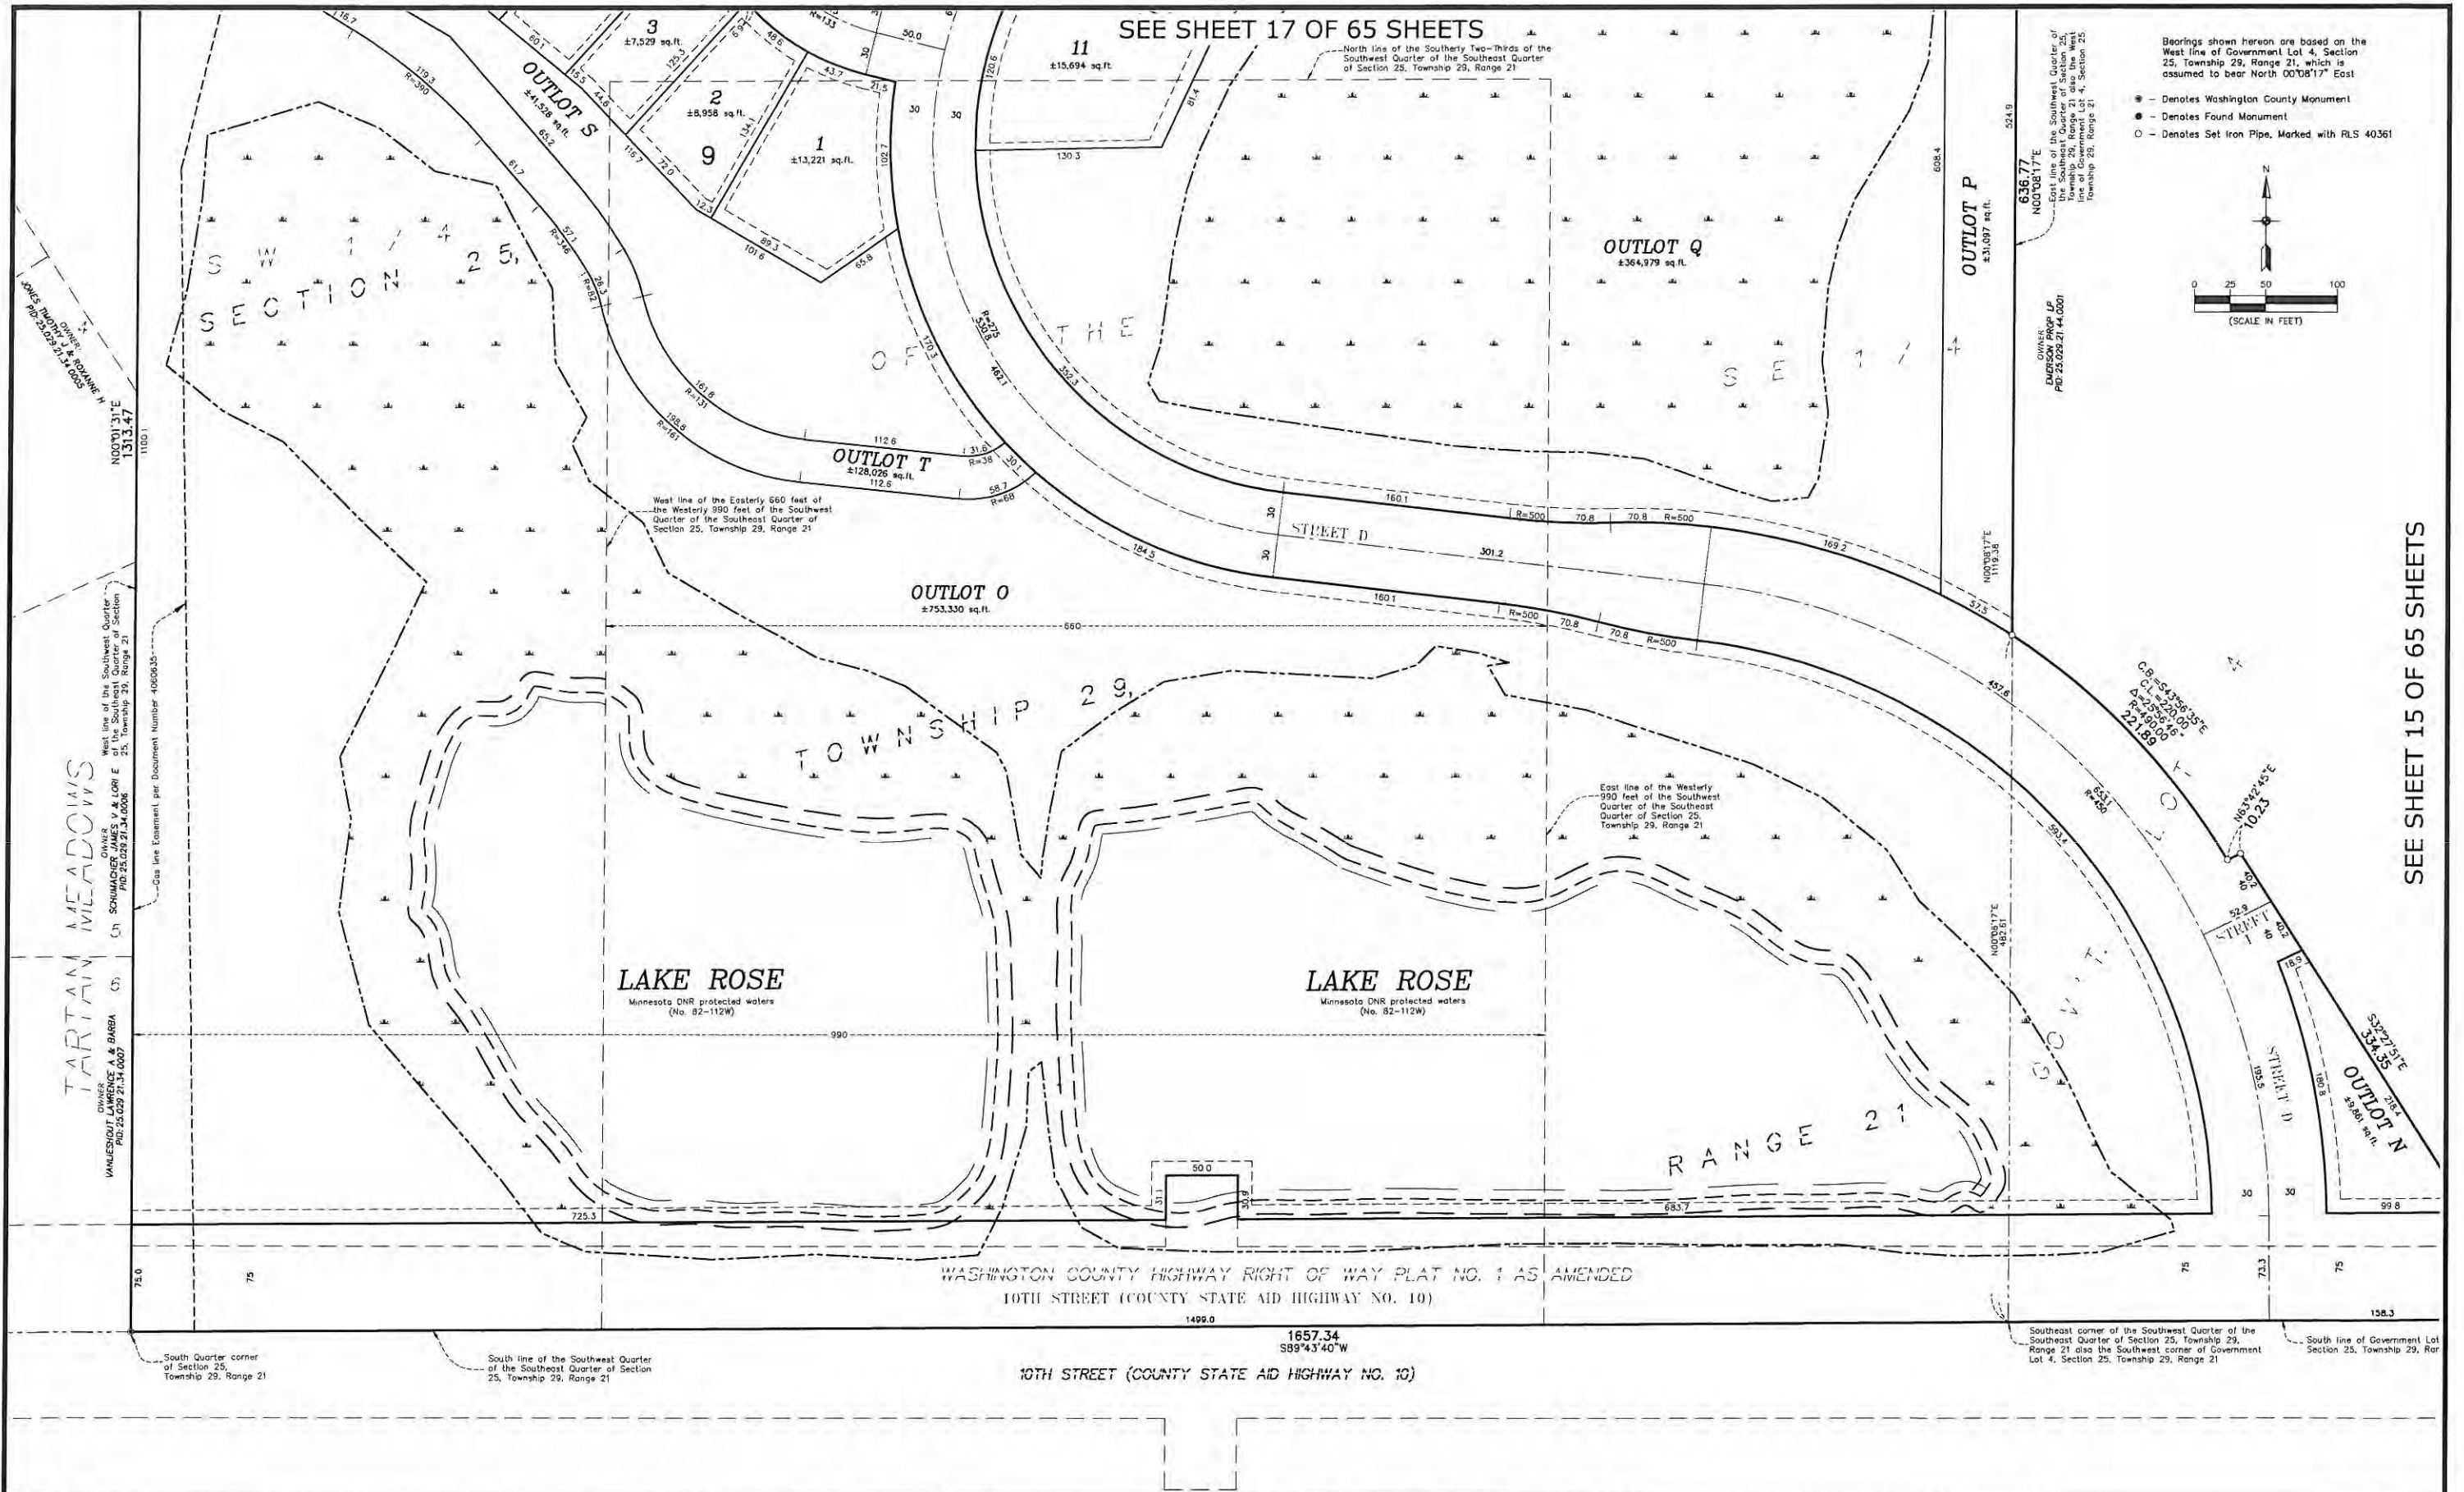

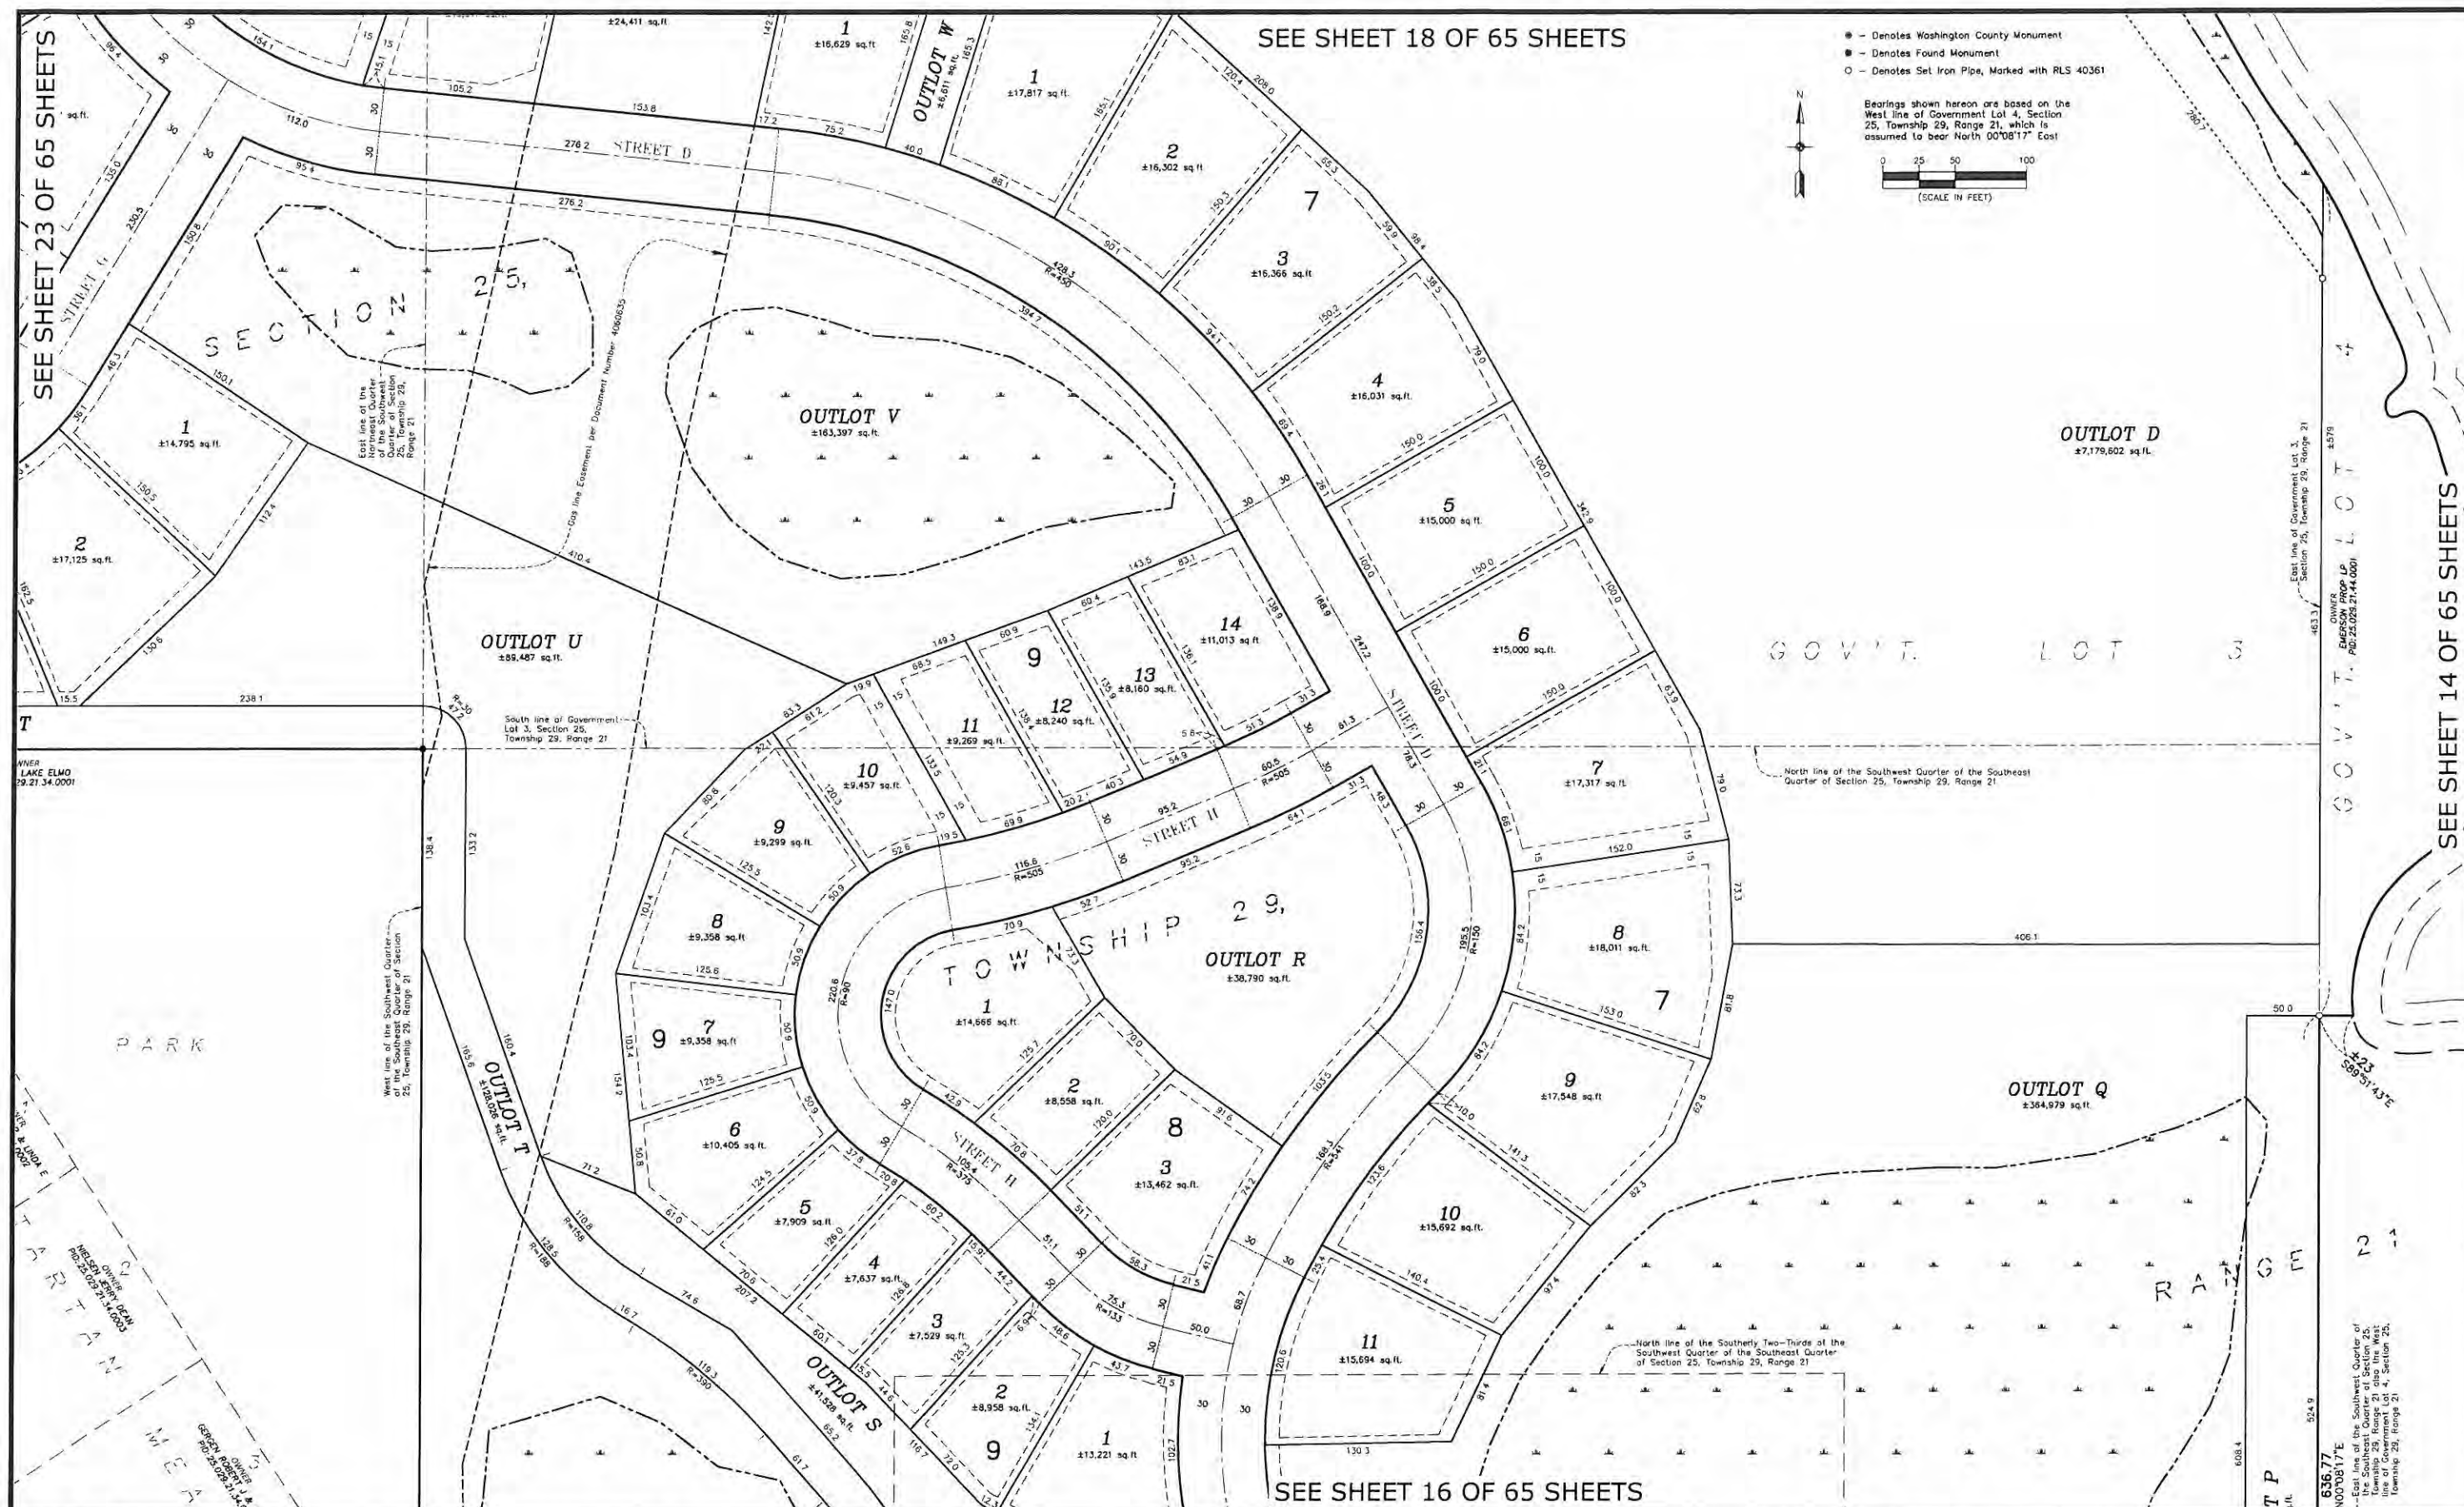

SEE SHEET 22 OF 65 SHEETS

SEE SHEET 23 OF 65 SHEETS



environmental
engineering
surveying

3890 Pheasant Ridge Drive NE, Suite 100
Blaine, MN 55014
Phone: (763) 489-7900
Fax: (763) 489-7959
www.carlsonmccain.com

I hereby certify that this plan, specification
or report was prepared by me or under my
direct supervision and that I am a duly
licensed Land Surveyor under
the laws of the State of Minnesota

Print Name: Thomas R. Belluff, L.S.
Signature: *Thomas R. Belluff*
Date: 09/21/2016 License #: 40361

DRAWN BY: JAB
ISSUE DATE: 09/21/2016
FILE NO: 384


Revisions:
02-10-2017 Revised Layout

H.C. Golf Course Development, LLC
11074 Radisson Rd NE
Blaine, MN 55449

THE ROYAL GOLF CLUB AT LAKE ELMO
Lake Elmo, Minnesota

PRELIMINARY PLAT

18
of
65

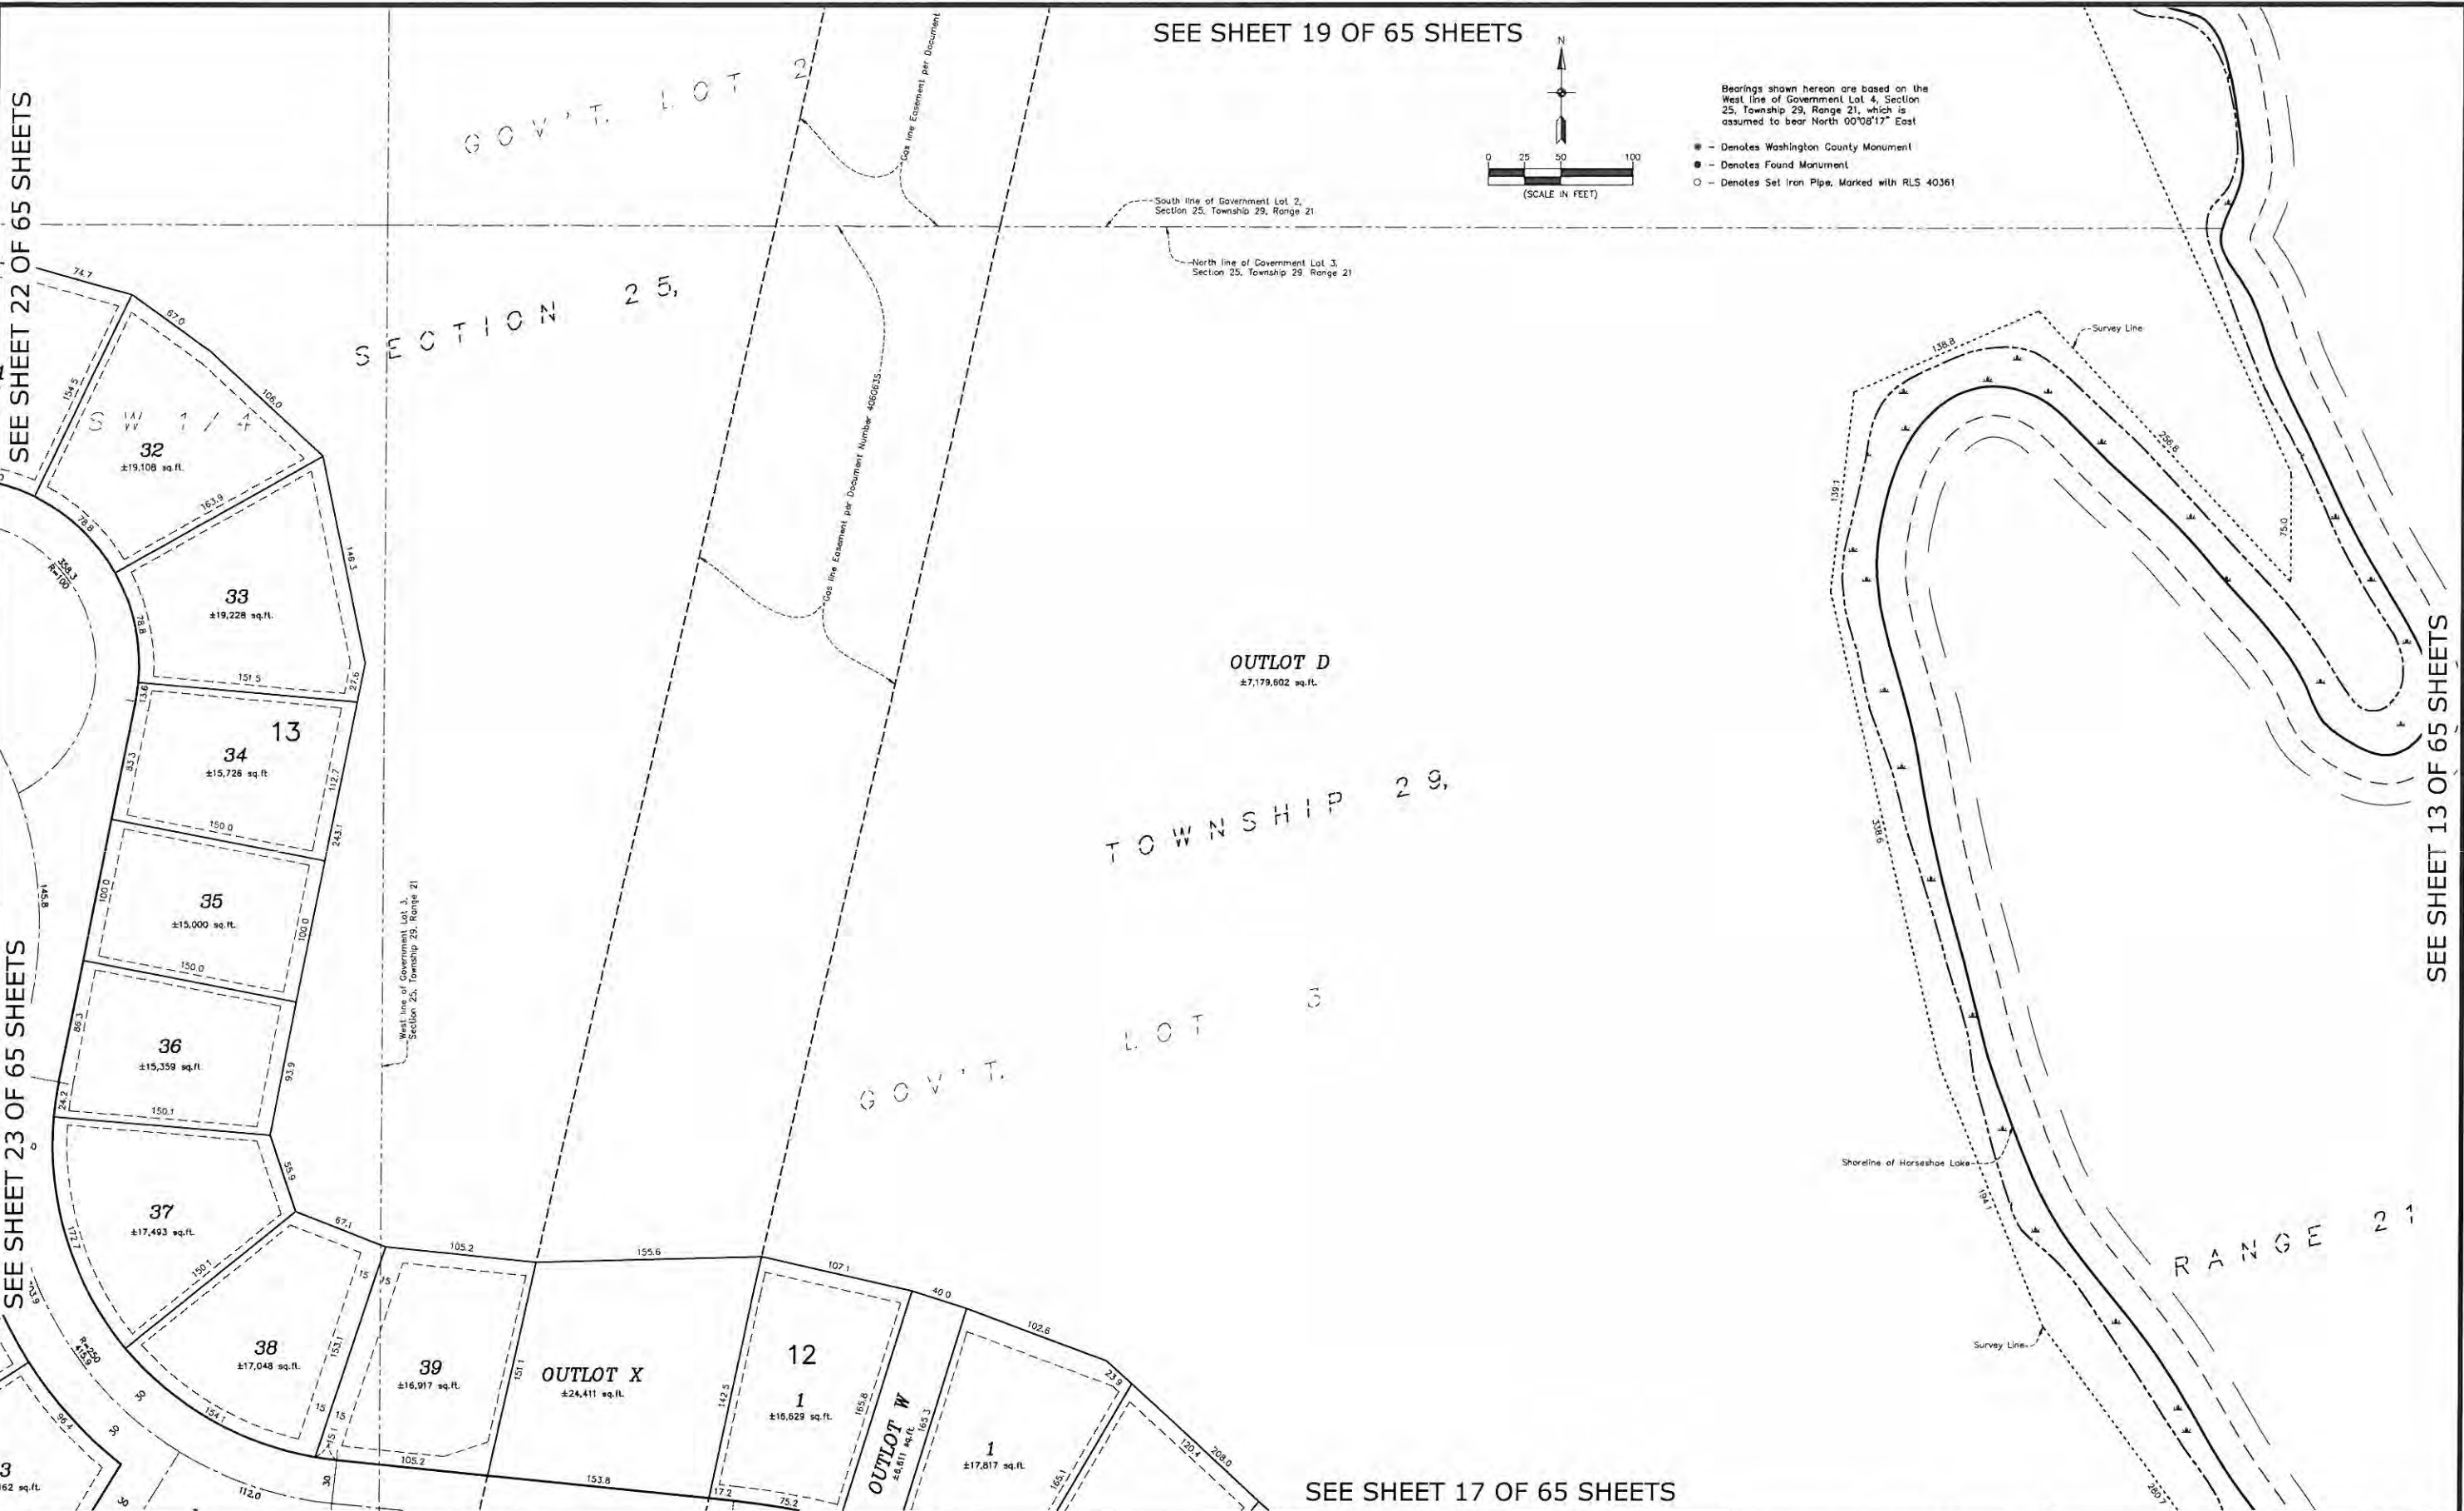

SEE SHEET 20 OF 65 SHEETS

OUTLOT D
±7,179,602 sq.ft.

West line of Government Lot 2,
Section 25, Township 29, Range 21

East line of the Northwest Quarter of
Section 25, Township 29, Range 21

T O W N S H I P 29

G C V, T. L C T

SEE SHEET 18 OF 65 SHEETS

--- South line of Government Lot 2,
Section 25, Township 29, Range 21

RANGE 21

SEE SHEET 12 OF 65 SHEETS

SEE SHEET 21 OF 65 SHEETS.

SEE SHEET 22 OF 65 SHEETS

SECTION

15, 16

Revised Layout

H.C. Golf Course Development, LLC
11074 Radisson Rd NE
Blaine, MN 55449


THE ROYAL GOLF CLUB AT LAKE ELMO
Lake Elmo, Minnesota

PRELIMINARY PLAT

19 of 65

- - Denotes Washington County Monument
- - Denotes Found Monument
- - Denotes Set Iron Pipe, Marked with RLS 40361

Bearings shown hereon are based on the West line of Government Lot 4, Section 25, Township 29, Range 21, which is assumed to bear North 00°08'17" East.

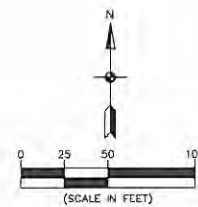

3890 Pheasant Ridge Drive NE, Suite 100
Blaine, MN 55014
Phone: (763) 489-7900
Fax: (763) 489-7959
www.carlsonmccain.com


I hereby certify that this plan, specification or report was prepared by me or under my direct supervision and that I am a duly Licensed Land Surveyor under the laws of the State of Minnesota

Print Name: Thomas R. Balkuff, L.S.
Signature: *Thomas R. Balkuff*
Date 09/21/2016 License #: 40361


DRAWN BY _____ JAE
ISSUE DATE 09/21/2016
FILE NO 384


Revisions:
02-10-2017 Revised Layout

Carlson
McCaig | • environmental
• engineering
• surveying

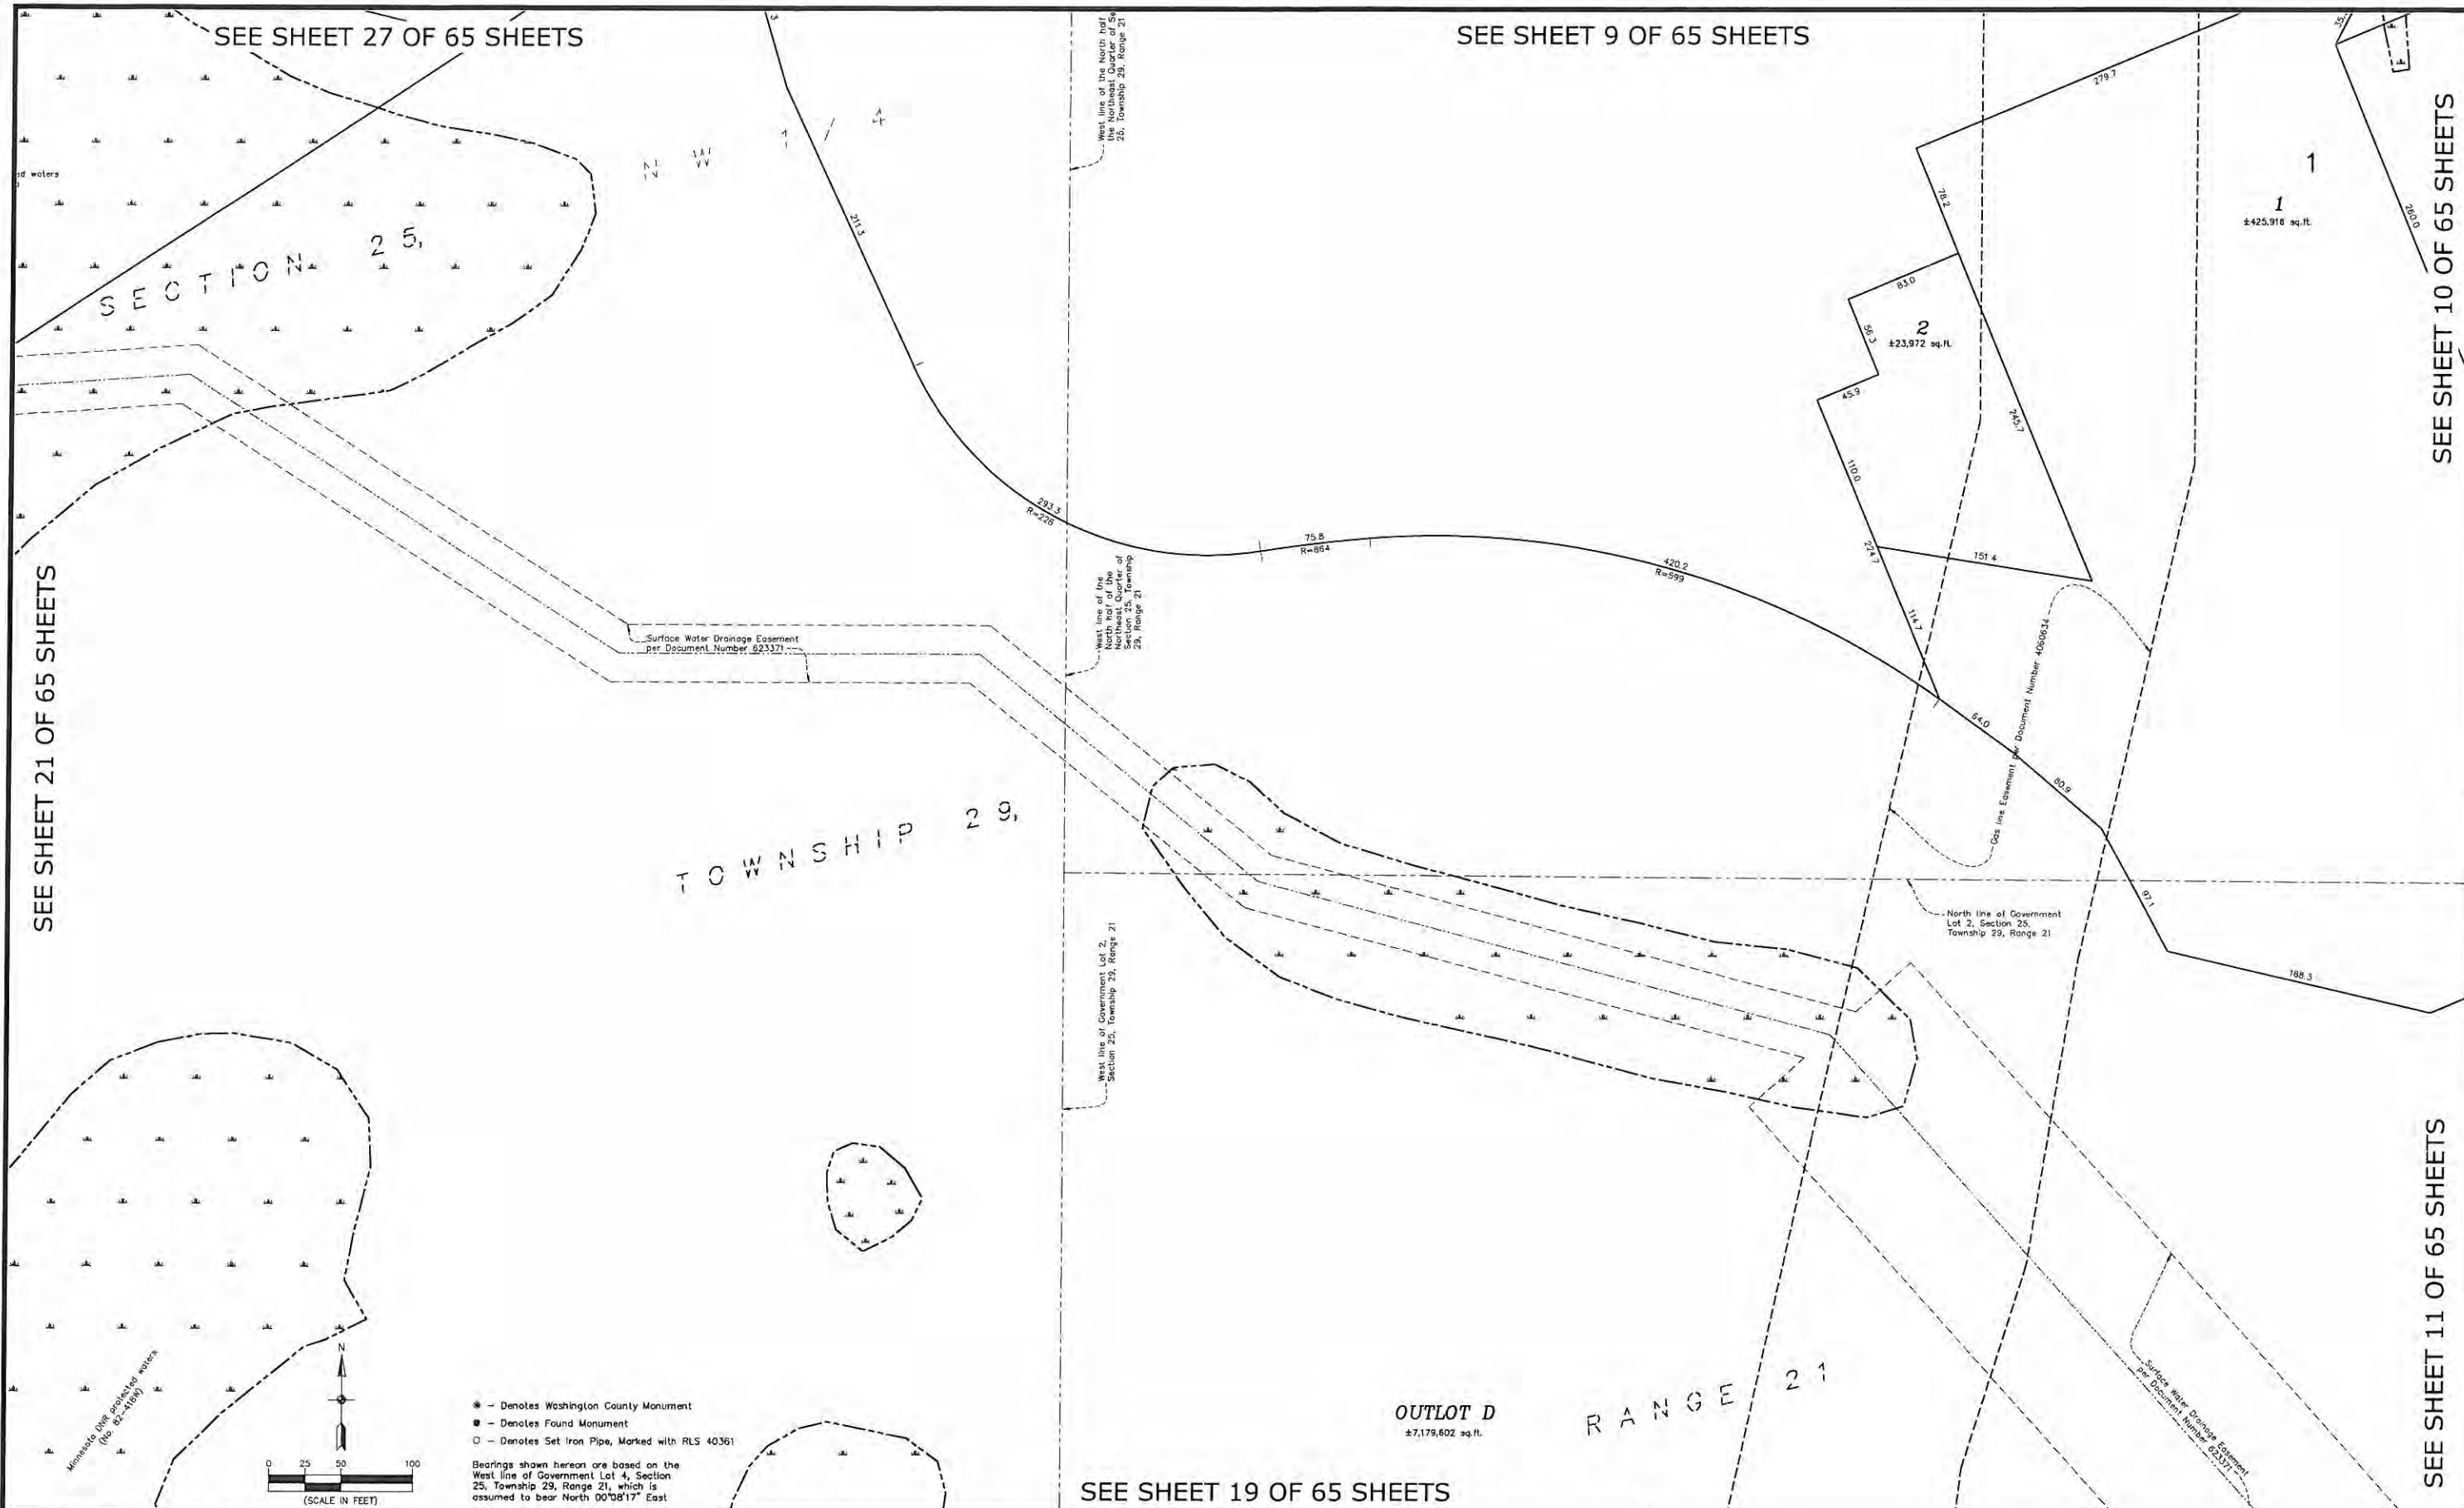


\\carlsonmccain\projects\2016\H.C. Golf Course Development\2016\H.C. Golf Course Development.dwg

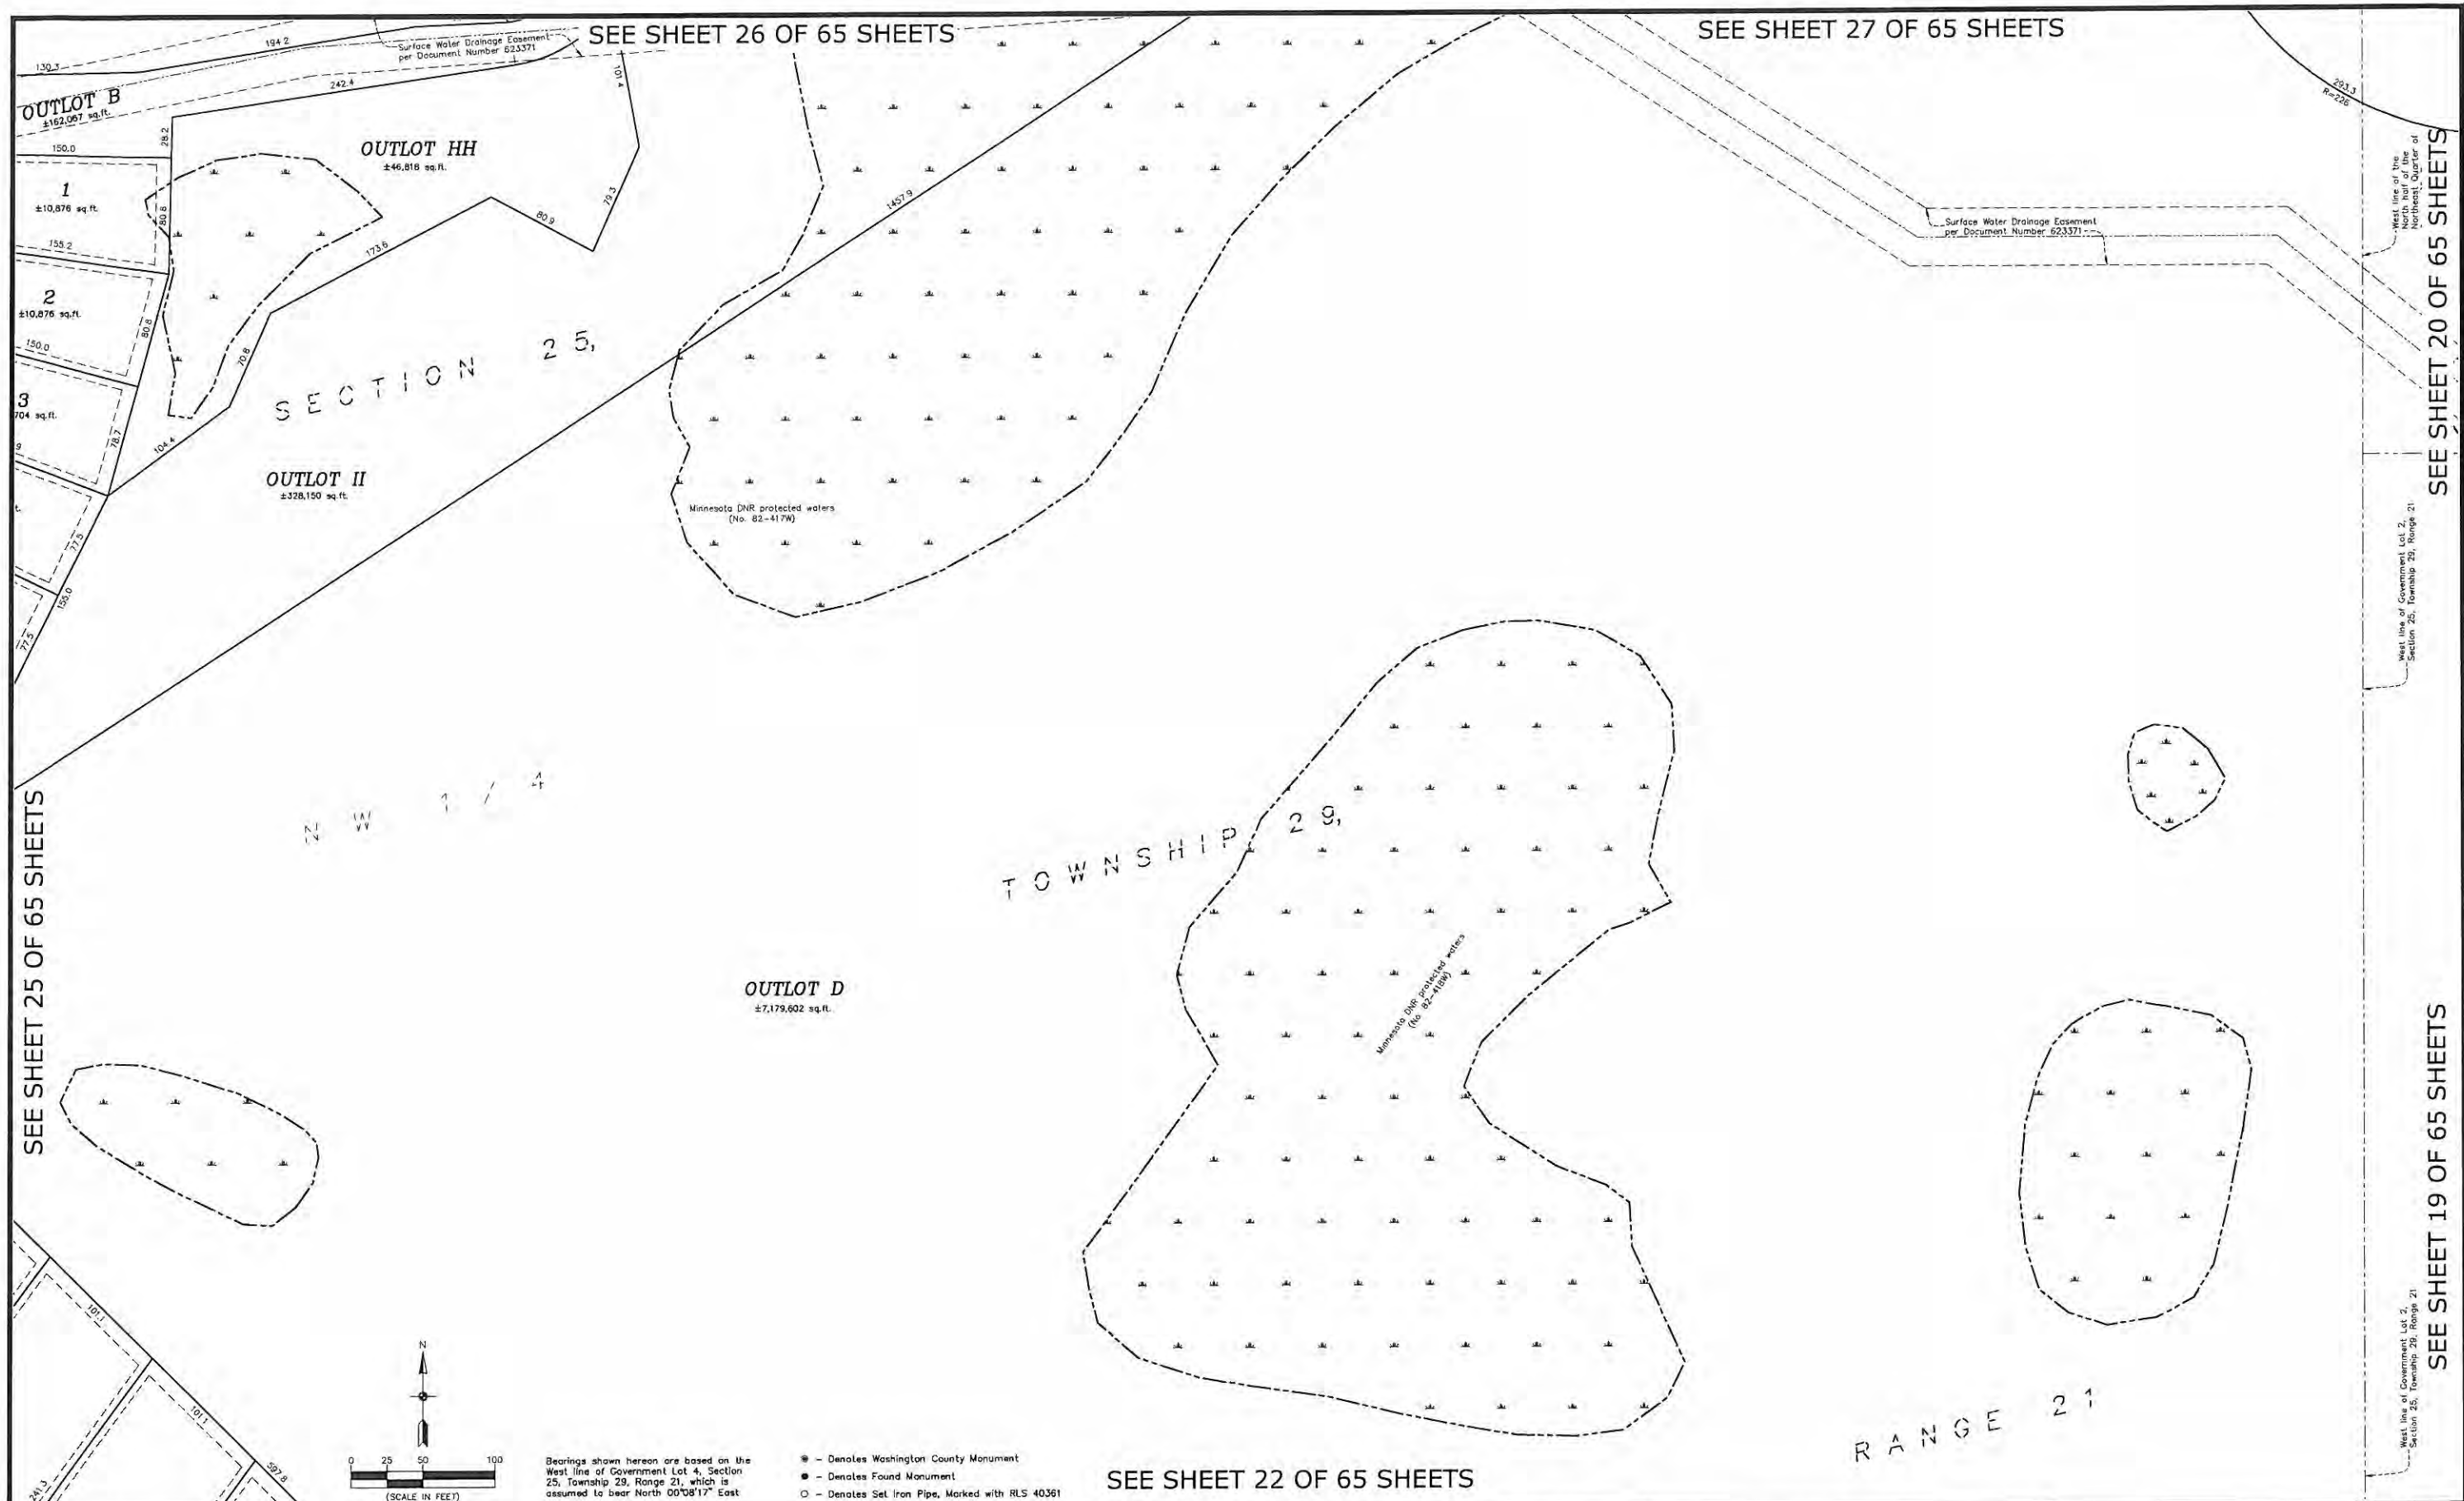

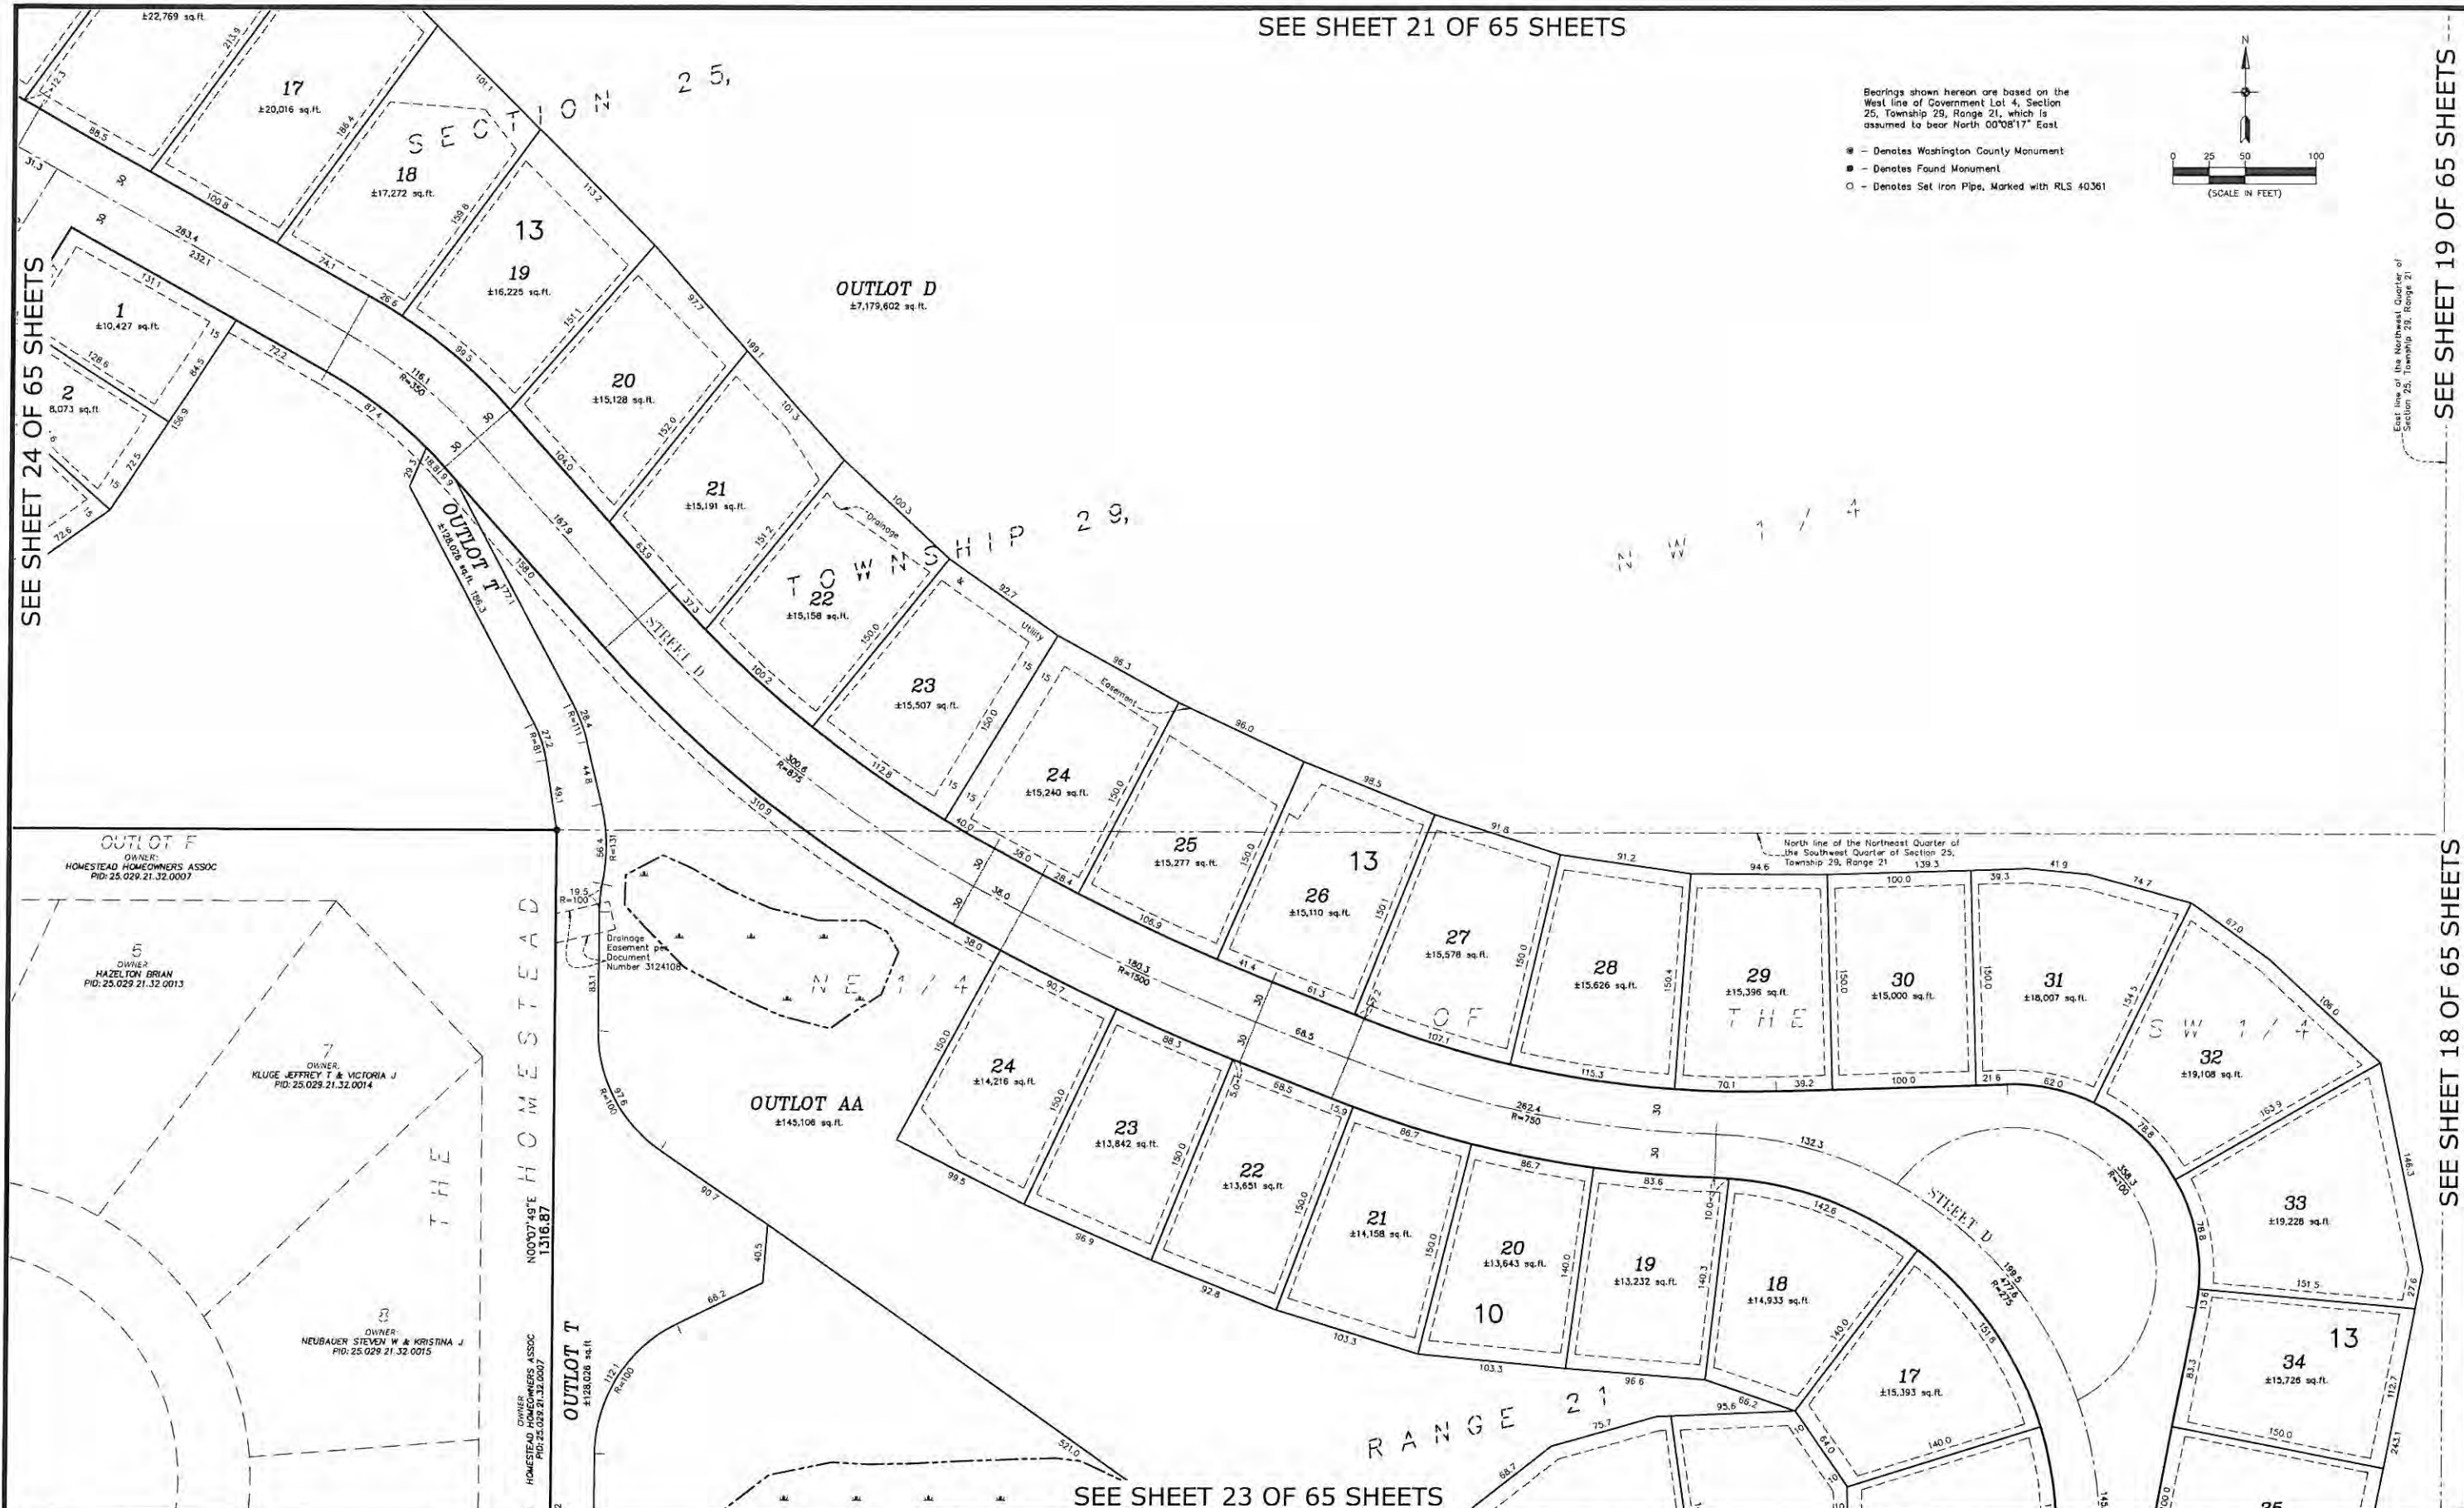


Bearings shown hereon are based on the West line of Government Lot 4, Section 25, Township 29, Range 21, which is assumed to bear North 00°08'17" East.


- - Denotes Washington County Monument
- - Denotes Found Monument
- - Denotes Set Iron Pipe, Marked with RLS 40361

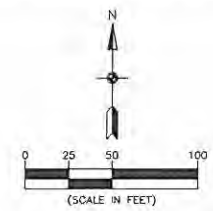




East line of the Northwest Quarter of Section 25, Township 29, Range 21



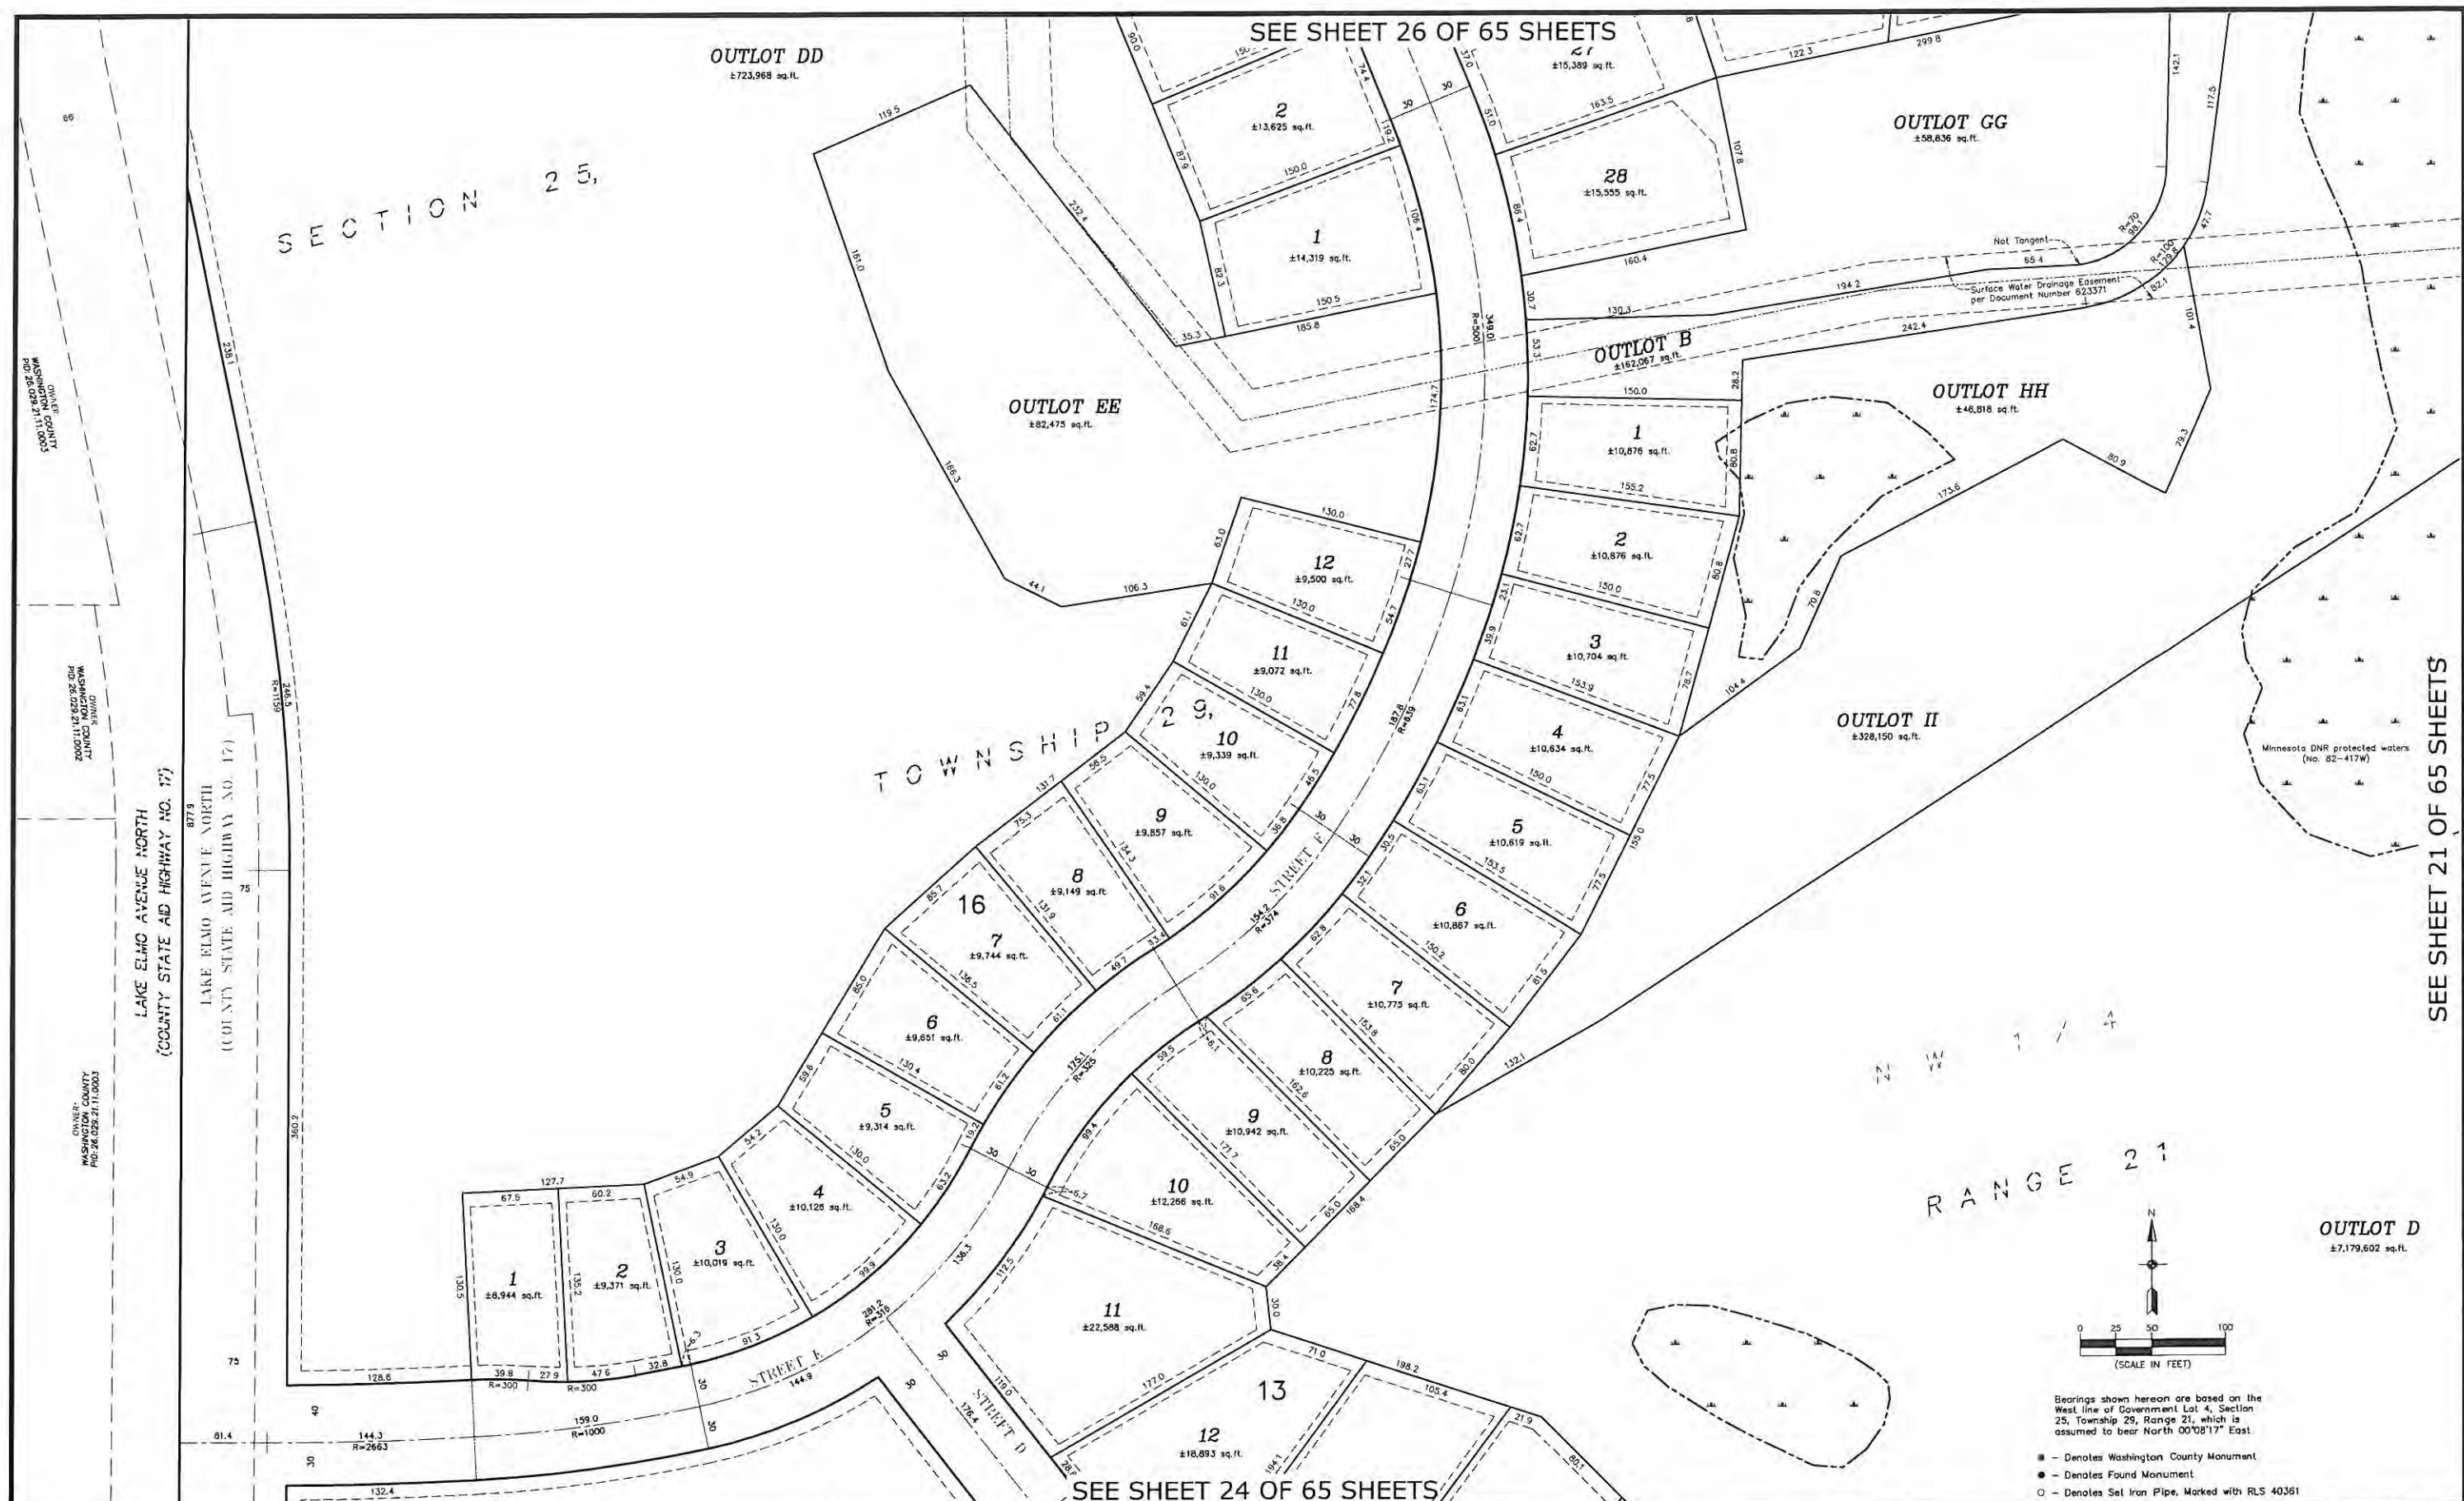

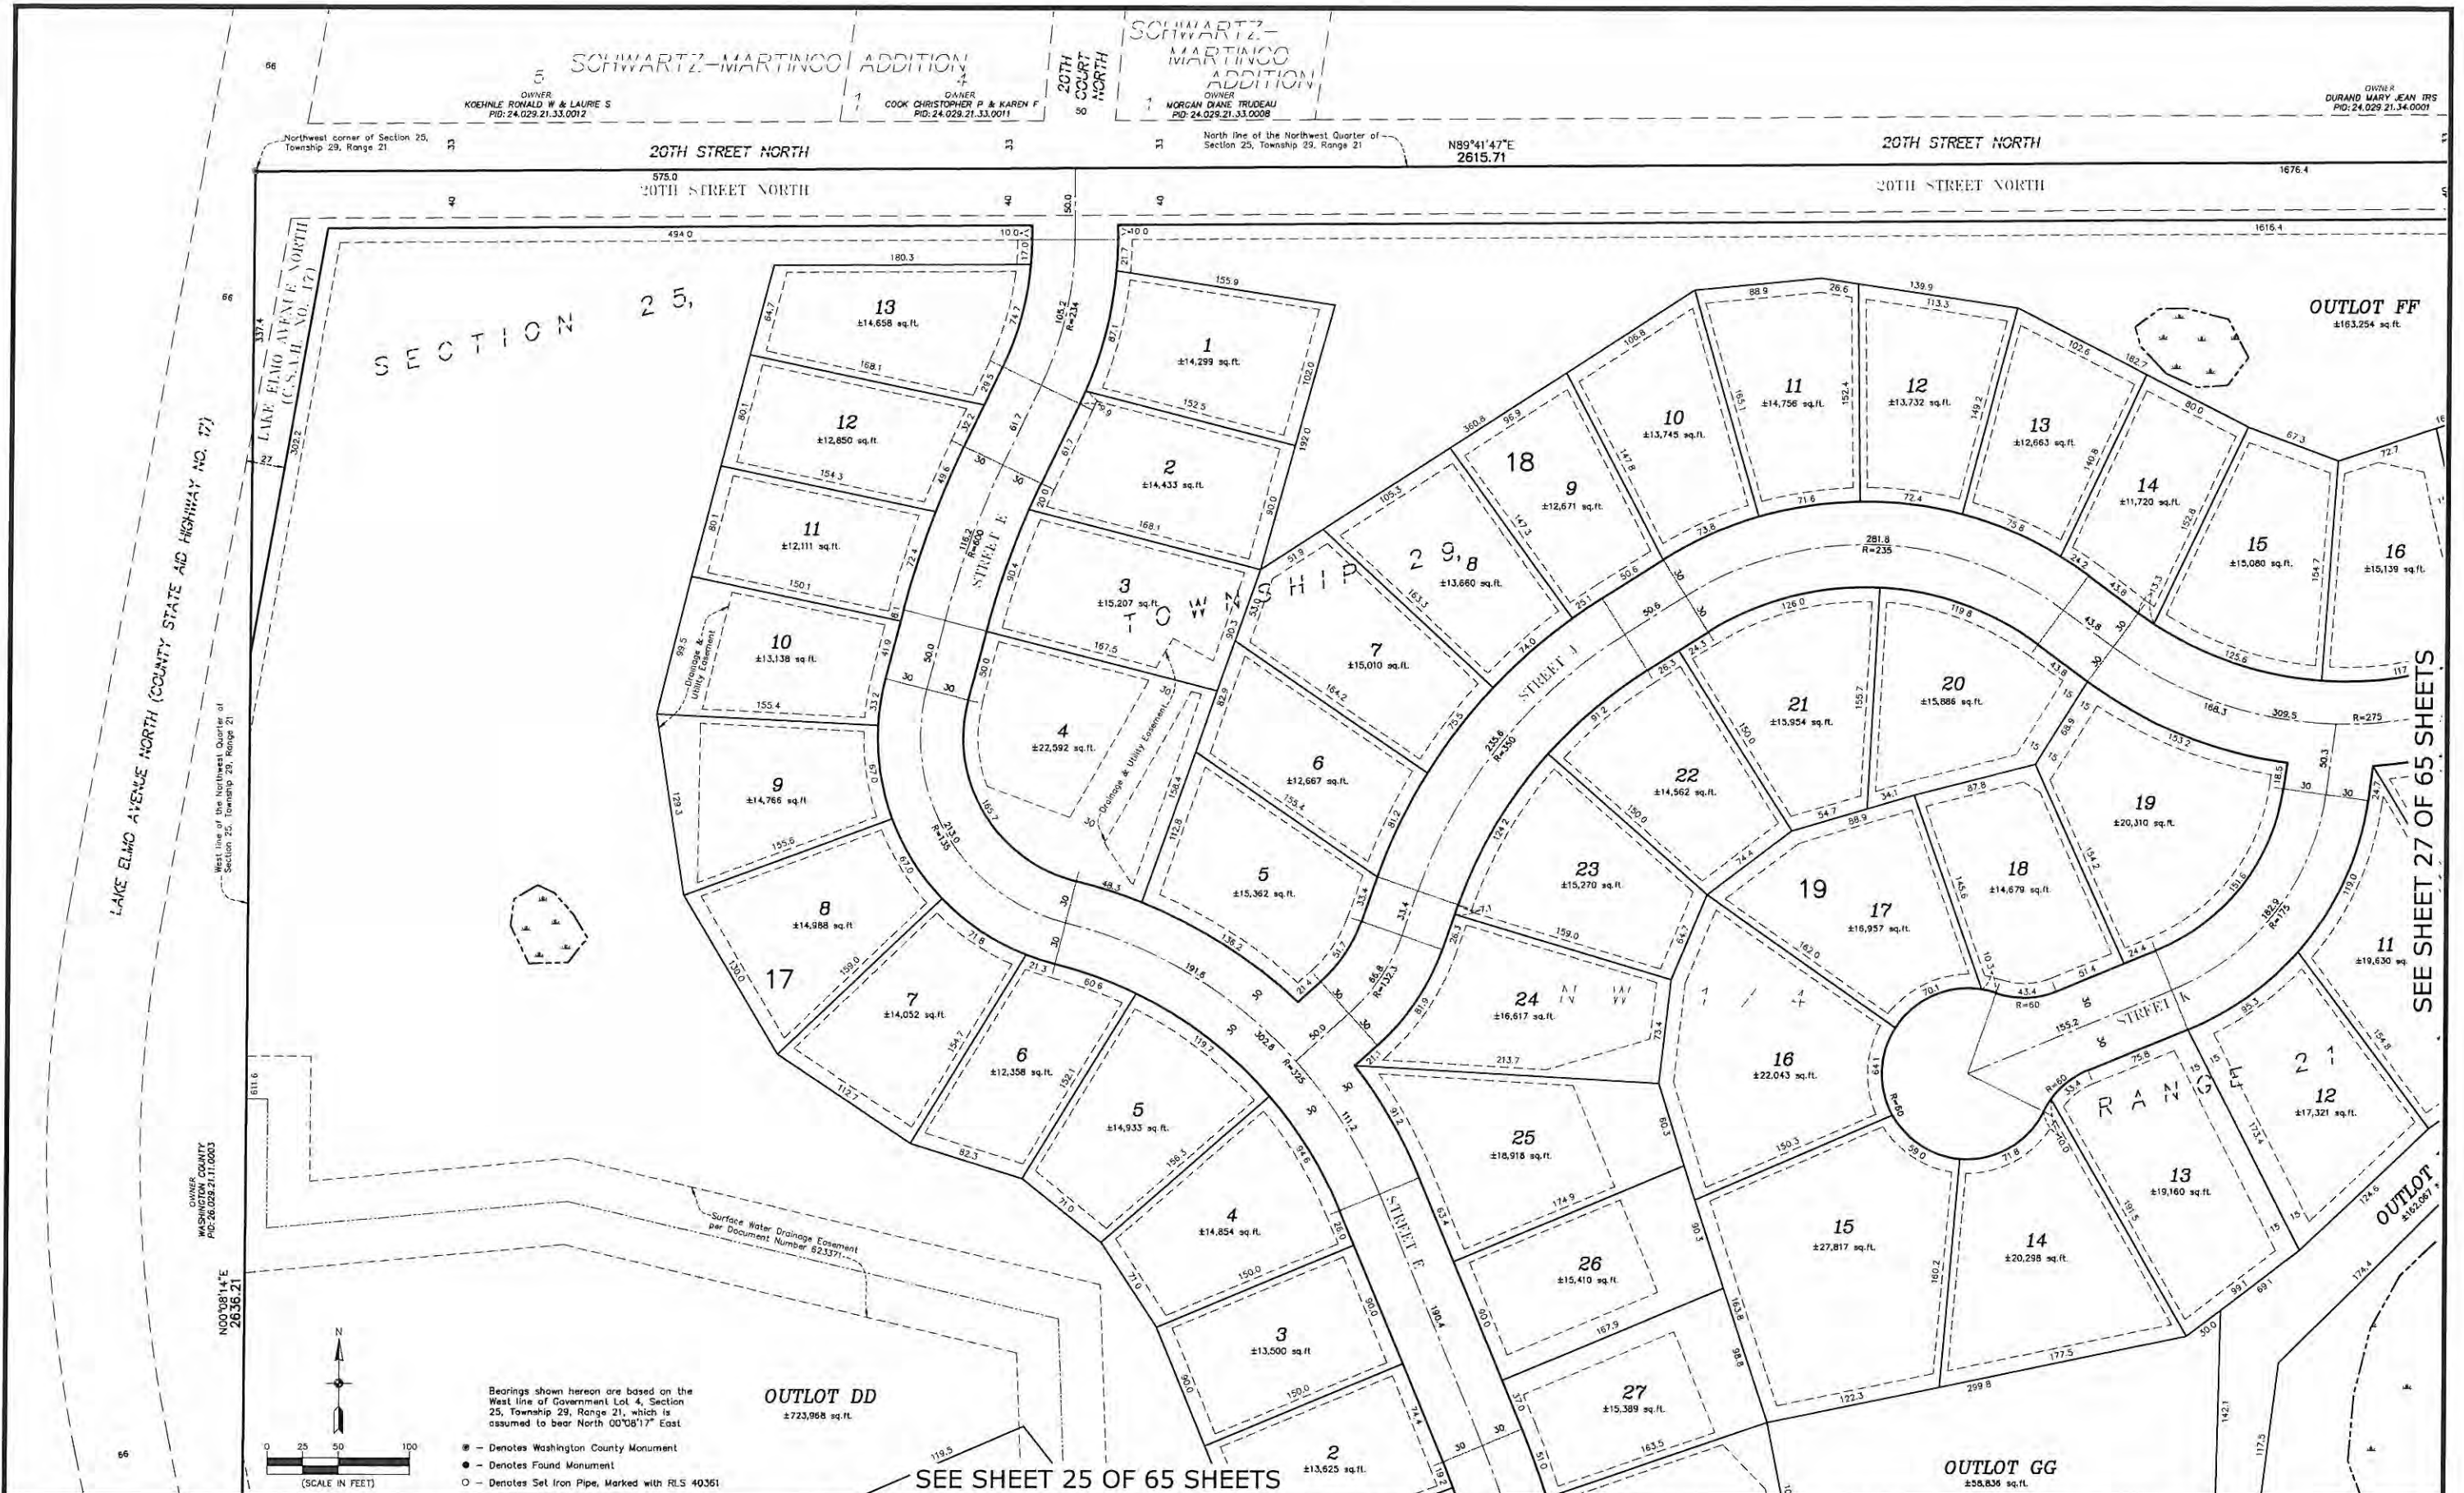

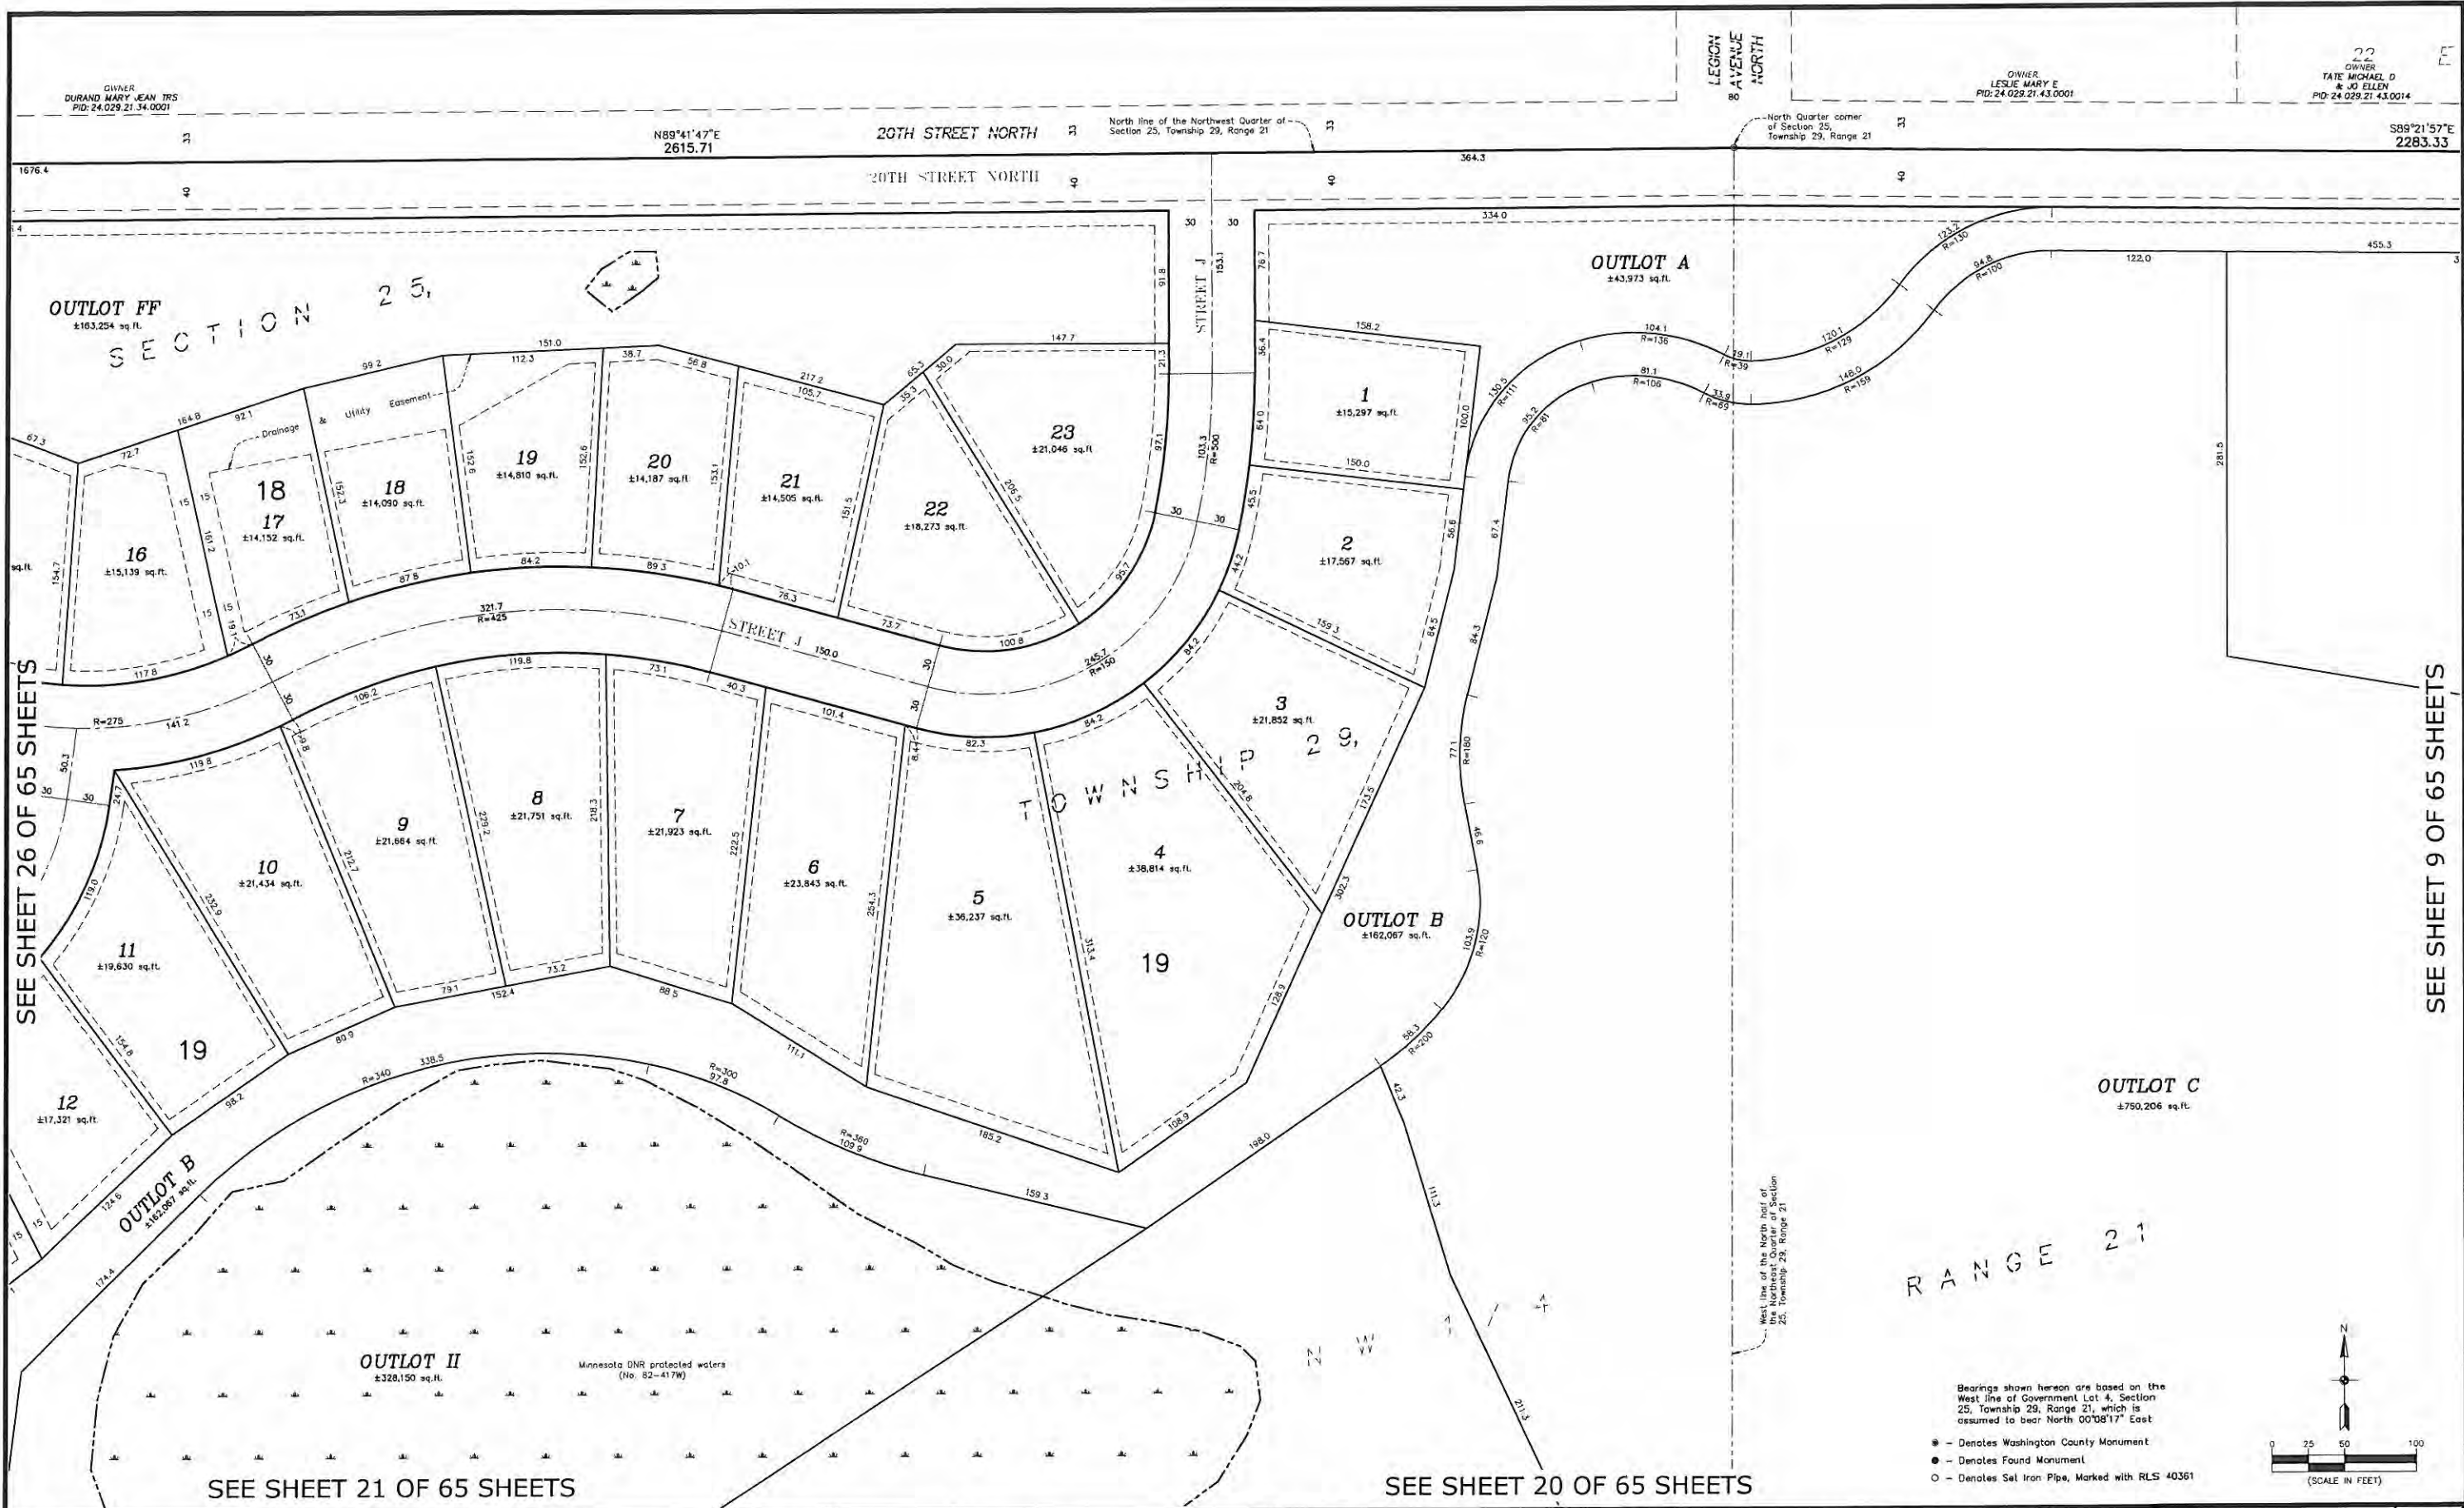

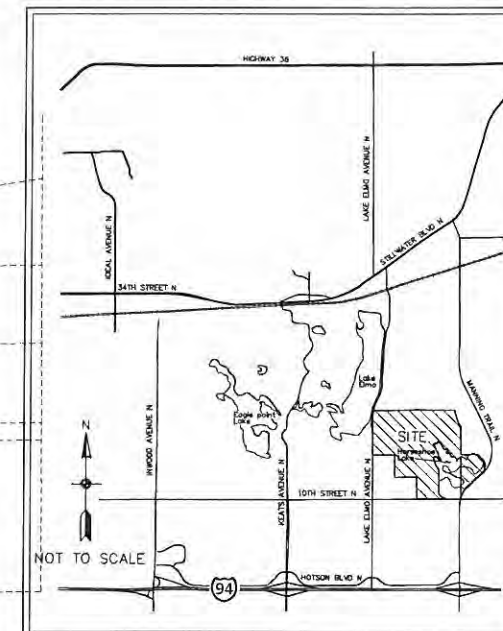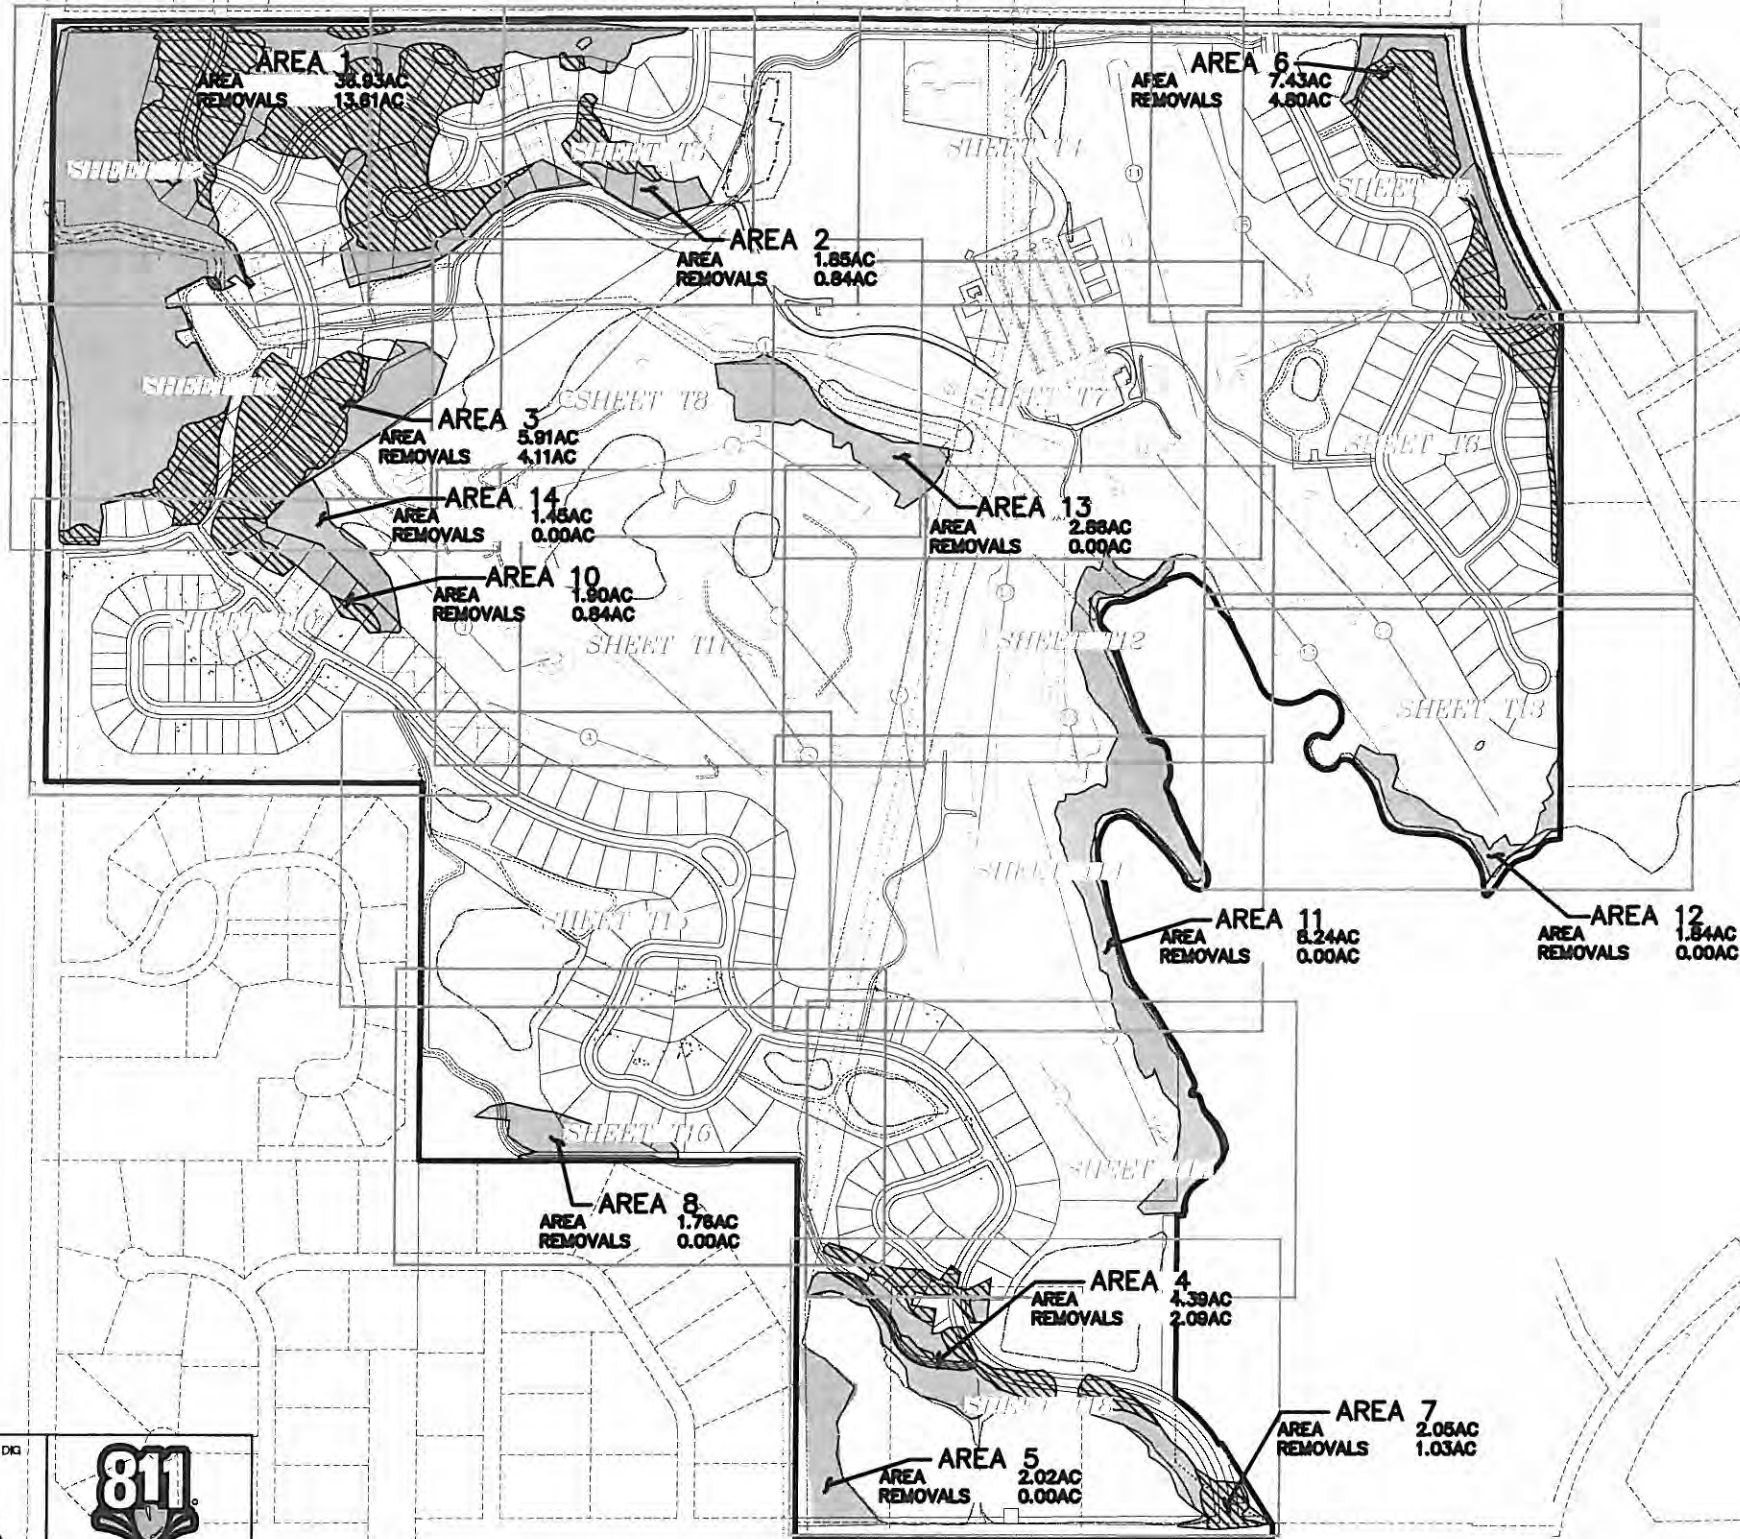


KEY

- DENOTES AREA OF TREE PLOT ASSESSMENT
- DENOTES REMOVAL AREA OF TREE PLOT ASSESSMENT
- DENOTES TREE TO BE SAVED
- DENOTES TREE TO BE REMOVED
- DENOTES EXEMPT TREE TO BE SAVED
- DENOTES EXEMPT TREE TO BE REMOVED

NOTE:
REFER TO TREE INVENTORY REPORT FOR TREE IDENTIFICATION AND REMOVAL/REPLACEMENT INFORMATION.

TABLE OF CONTENTS

T1.	INDEX
T2-T18.	TREE PRESERVATION PLAN
T18-T24.	TREE TABLES

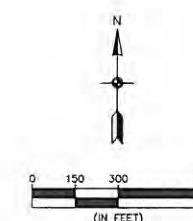


TOTAL TREE PLOT ASSESMENT AREAS

AREA	TOTAL	REMOVAL
1	36.93	13.81
2	1.85	0.84
3	5.91	4.11
4	4.39	2.09
5	2.02	0.00
6	7.43	4.80
7	2.05	1.03
8	1.76	0.00
10	1.90	0.84
11	8.24	0.00
12	1.84	0.04
13	2.88	0.00
14	1.48	0.00
TOTALS	78.63	27.36

BENCHMARKS

- MN/DOT GSD Station #33653 (NYBECK MN163) - Top of Control Disk
Elevation = 941.54 (NAVD 88).
- MN/DOT GSD Station #33601 (KRAPFHEFER MN163) - Top of Control Disk
Elevation = 913.04 (NAVD 88).

NOTE:
TREE IDENTIFICATION AND TREE AREA CALCULATIONS WERE PROVIDED BY KJULHAUG ENVIRONMENTAL SERVICES.

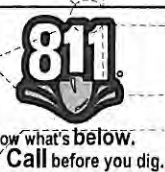

The subsurface utility information shown on this plan is utility Quality Level D. This quality level was determined according to the guidelines of C/ASCE 38-02, entitled "Standard Guideline for the Collection and Depiction of Existing Subsurface Utility Data."



- environmental
- engineering
- surveying

3890 Pheasant Ridge Drive NE, Suite 100
Blaine, MN 55014
Phone: (763) 489-7900
Fax: (763) 489-7959
www.carlsonmccain.com

I hereby certify that this plan, specification or report was prepared by me or under my direct supervision and that I am a duly Licensed Professional Engineer under the laws of the State of Minnesota

Print Name: Brian J. Krystofak, P.E.
Signature: *Brian J. Krystofak*
Date: 9/21/16 License #: 25063

Drawn: JJO
Designed: BJK
Date: 9/21/16

Revisions:
1. 02/10/17 Revise Layout per Owner

H.C. Golf Course Development, LLC
11074 Radisson Rd NE
Blaine, MN 55449


THE ROYAL GOLF CLUB AT LAKE ELMO
Lake Elmo, Minnesota

TREE PRESERVATION PLAN

T1
of
24







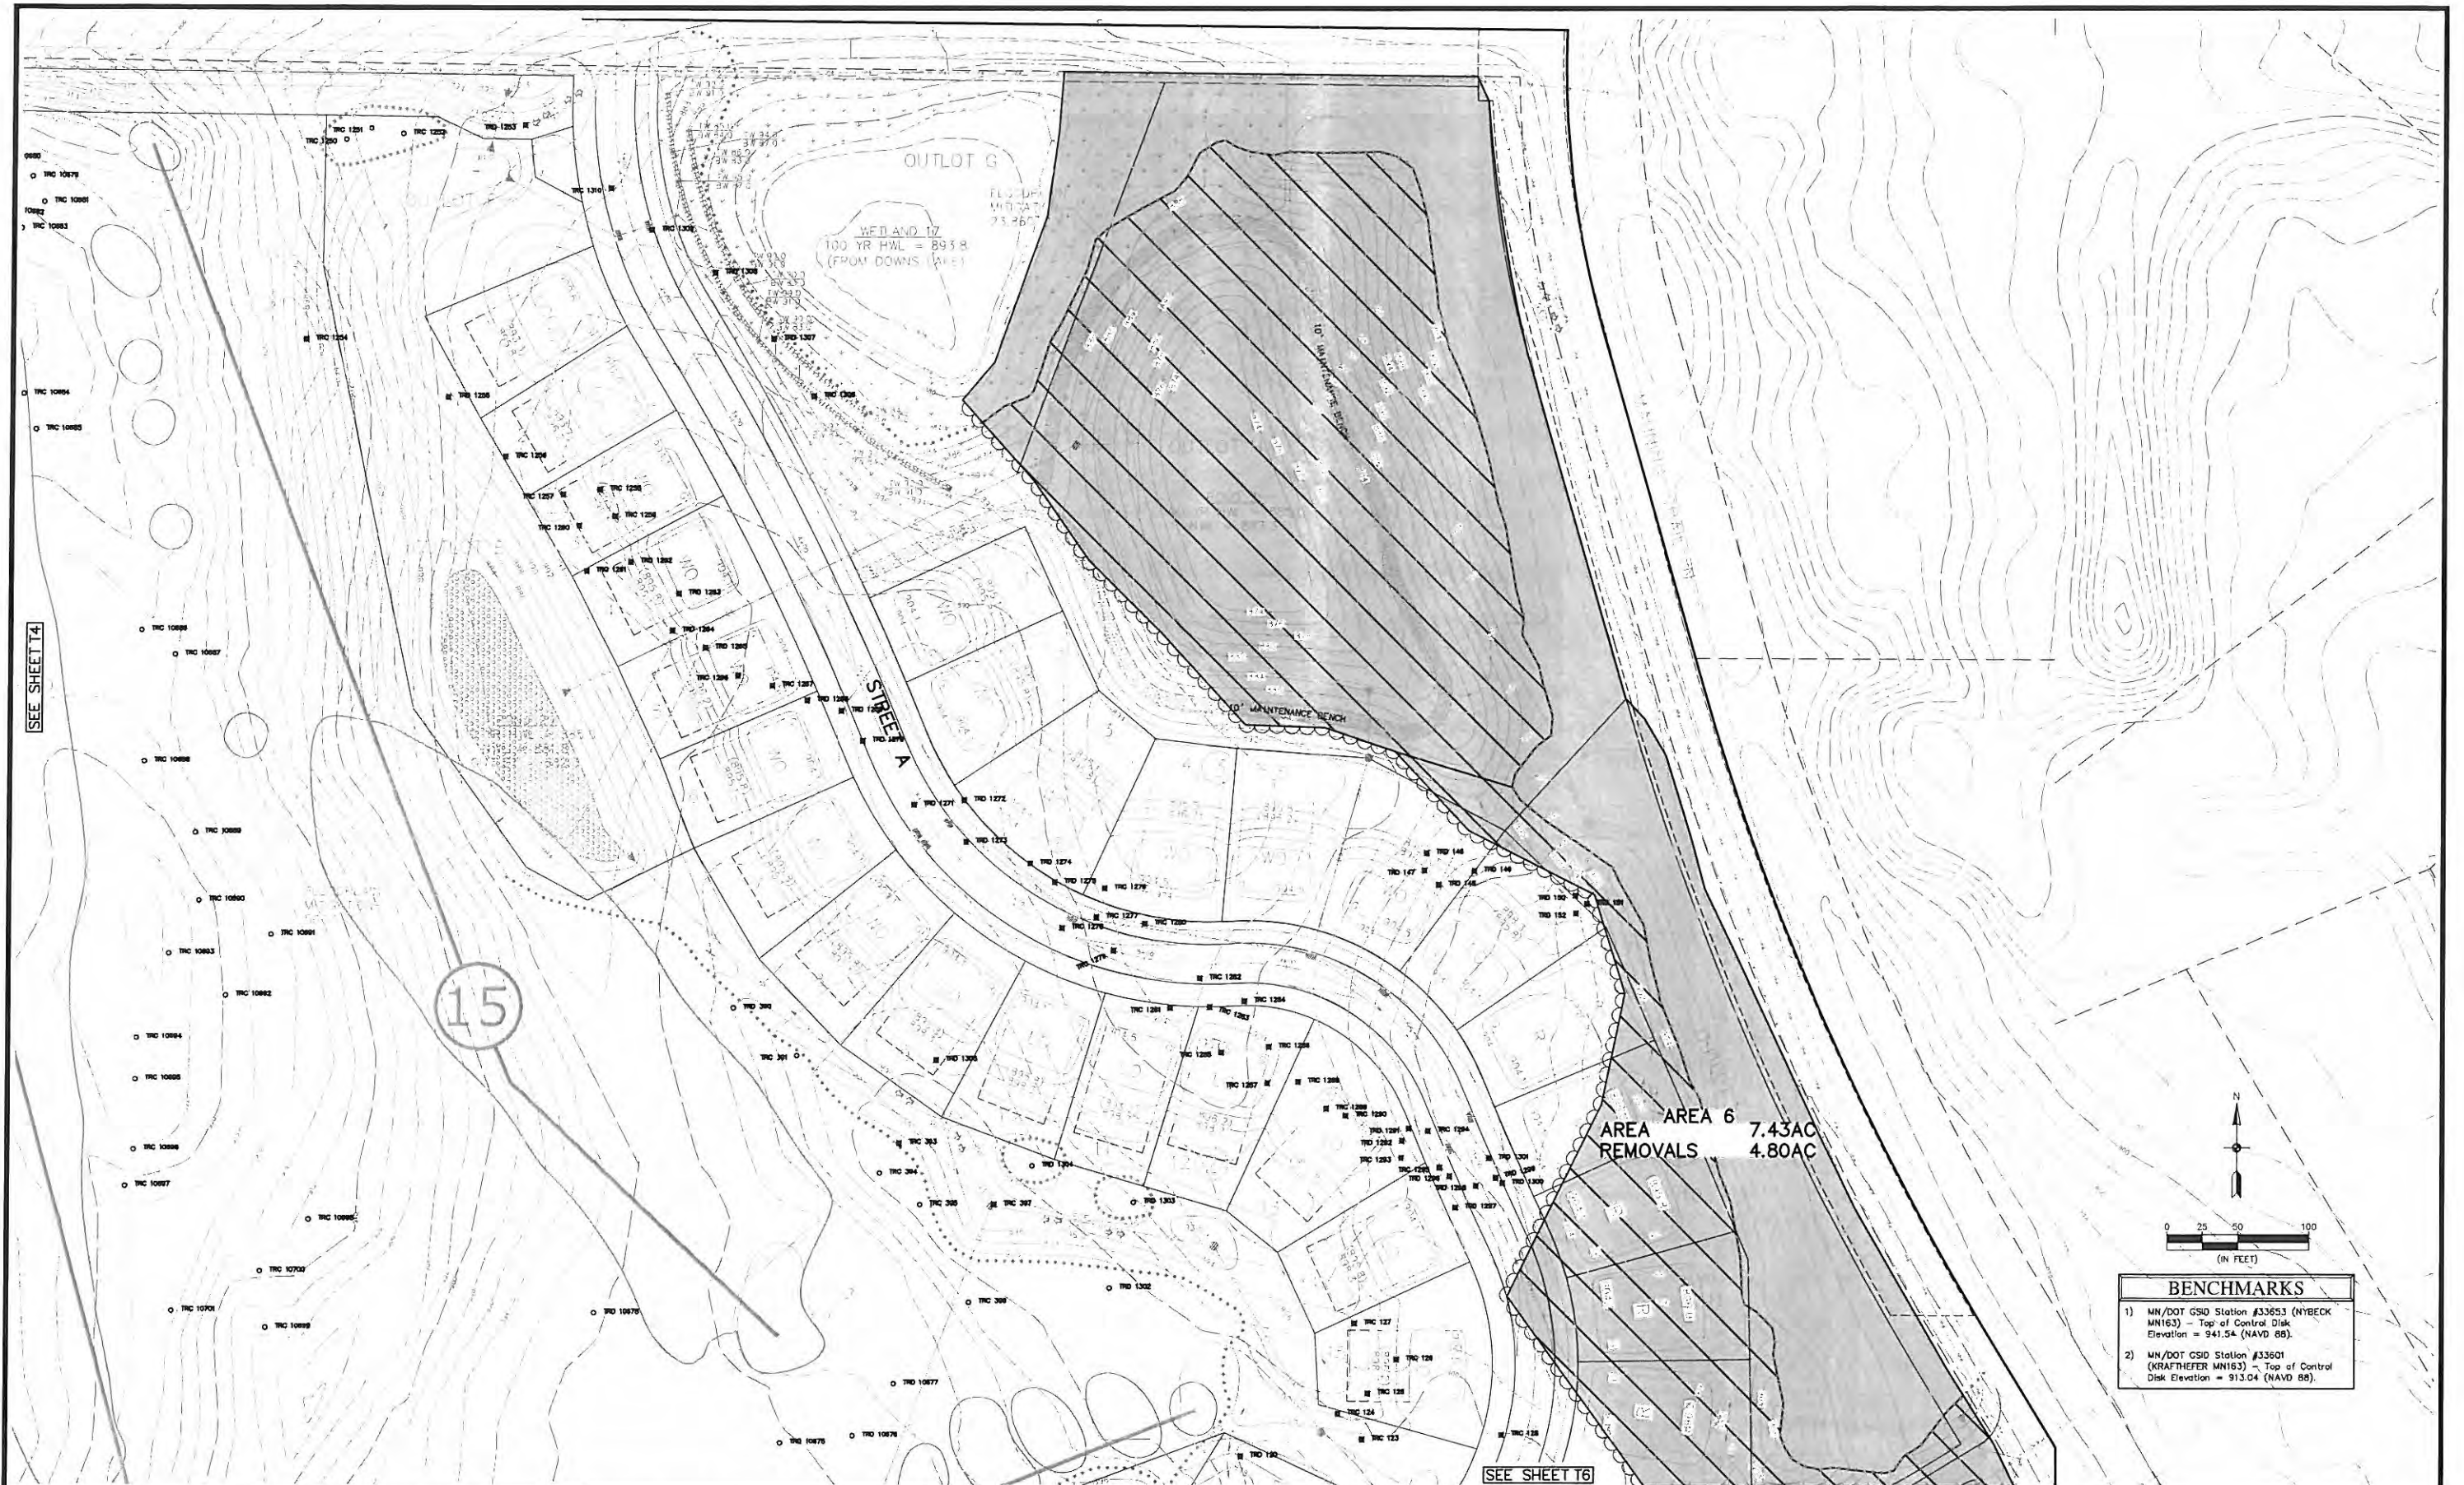






BENCHMARKS	
1)	MN/DOT CSID Station #33653 (NYBECK MN163) - Top of Control Disk Elevation = 941.54 (NAVD 88).
2)	MN/DOT CSID Station #33601 (KOPATHEFER MN163) - Top of Control Disk Elevation = 913.04 (NAVD 88).

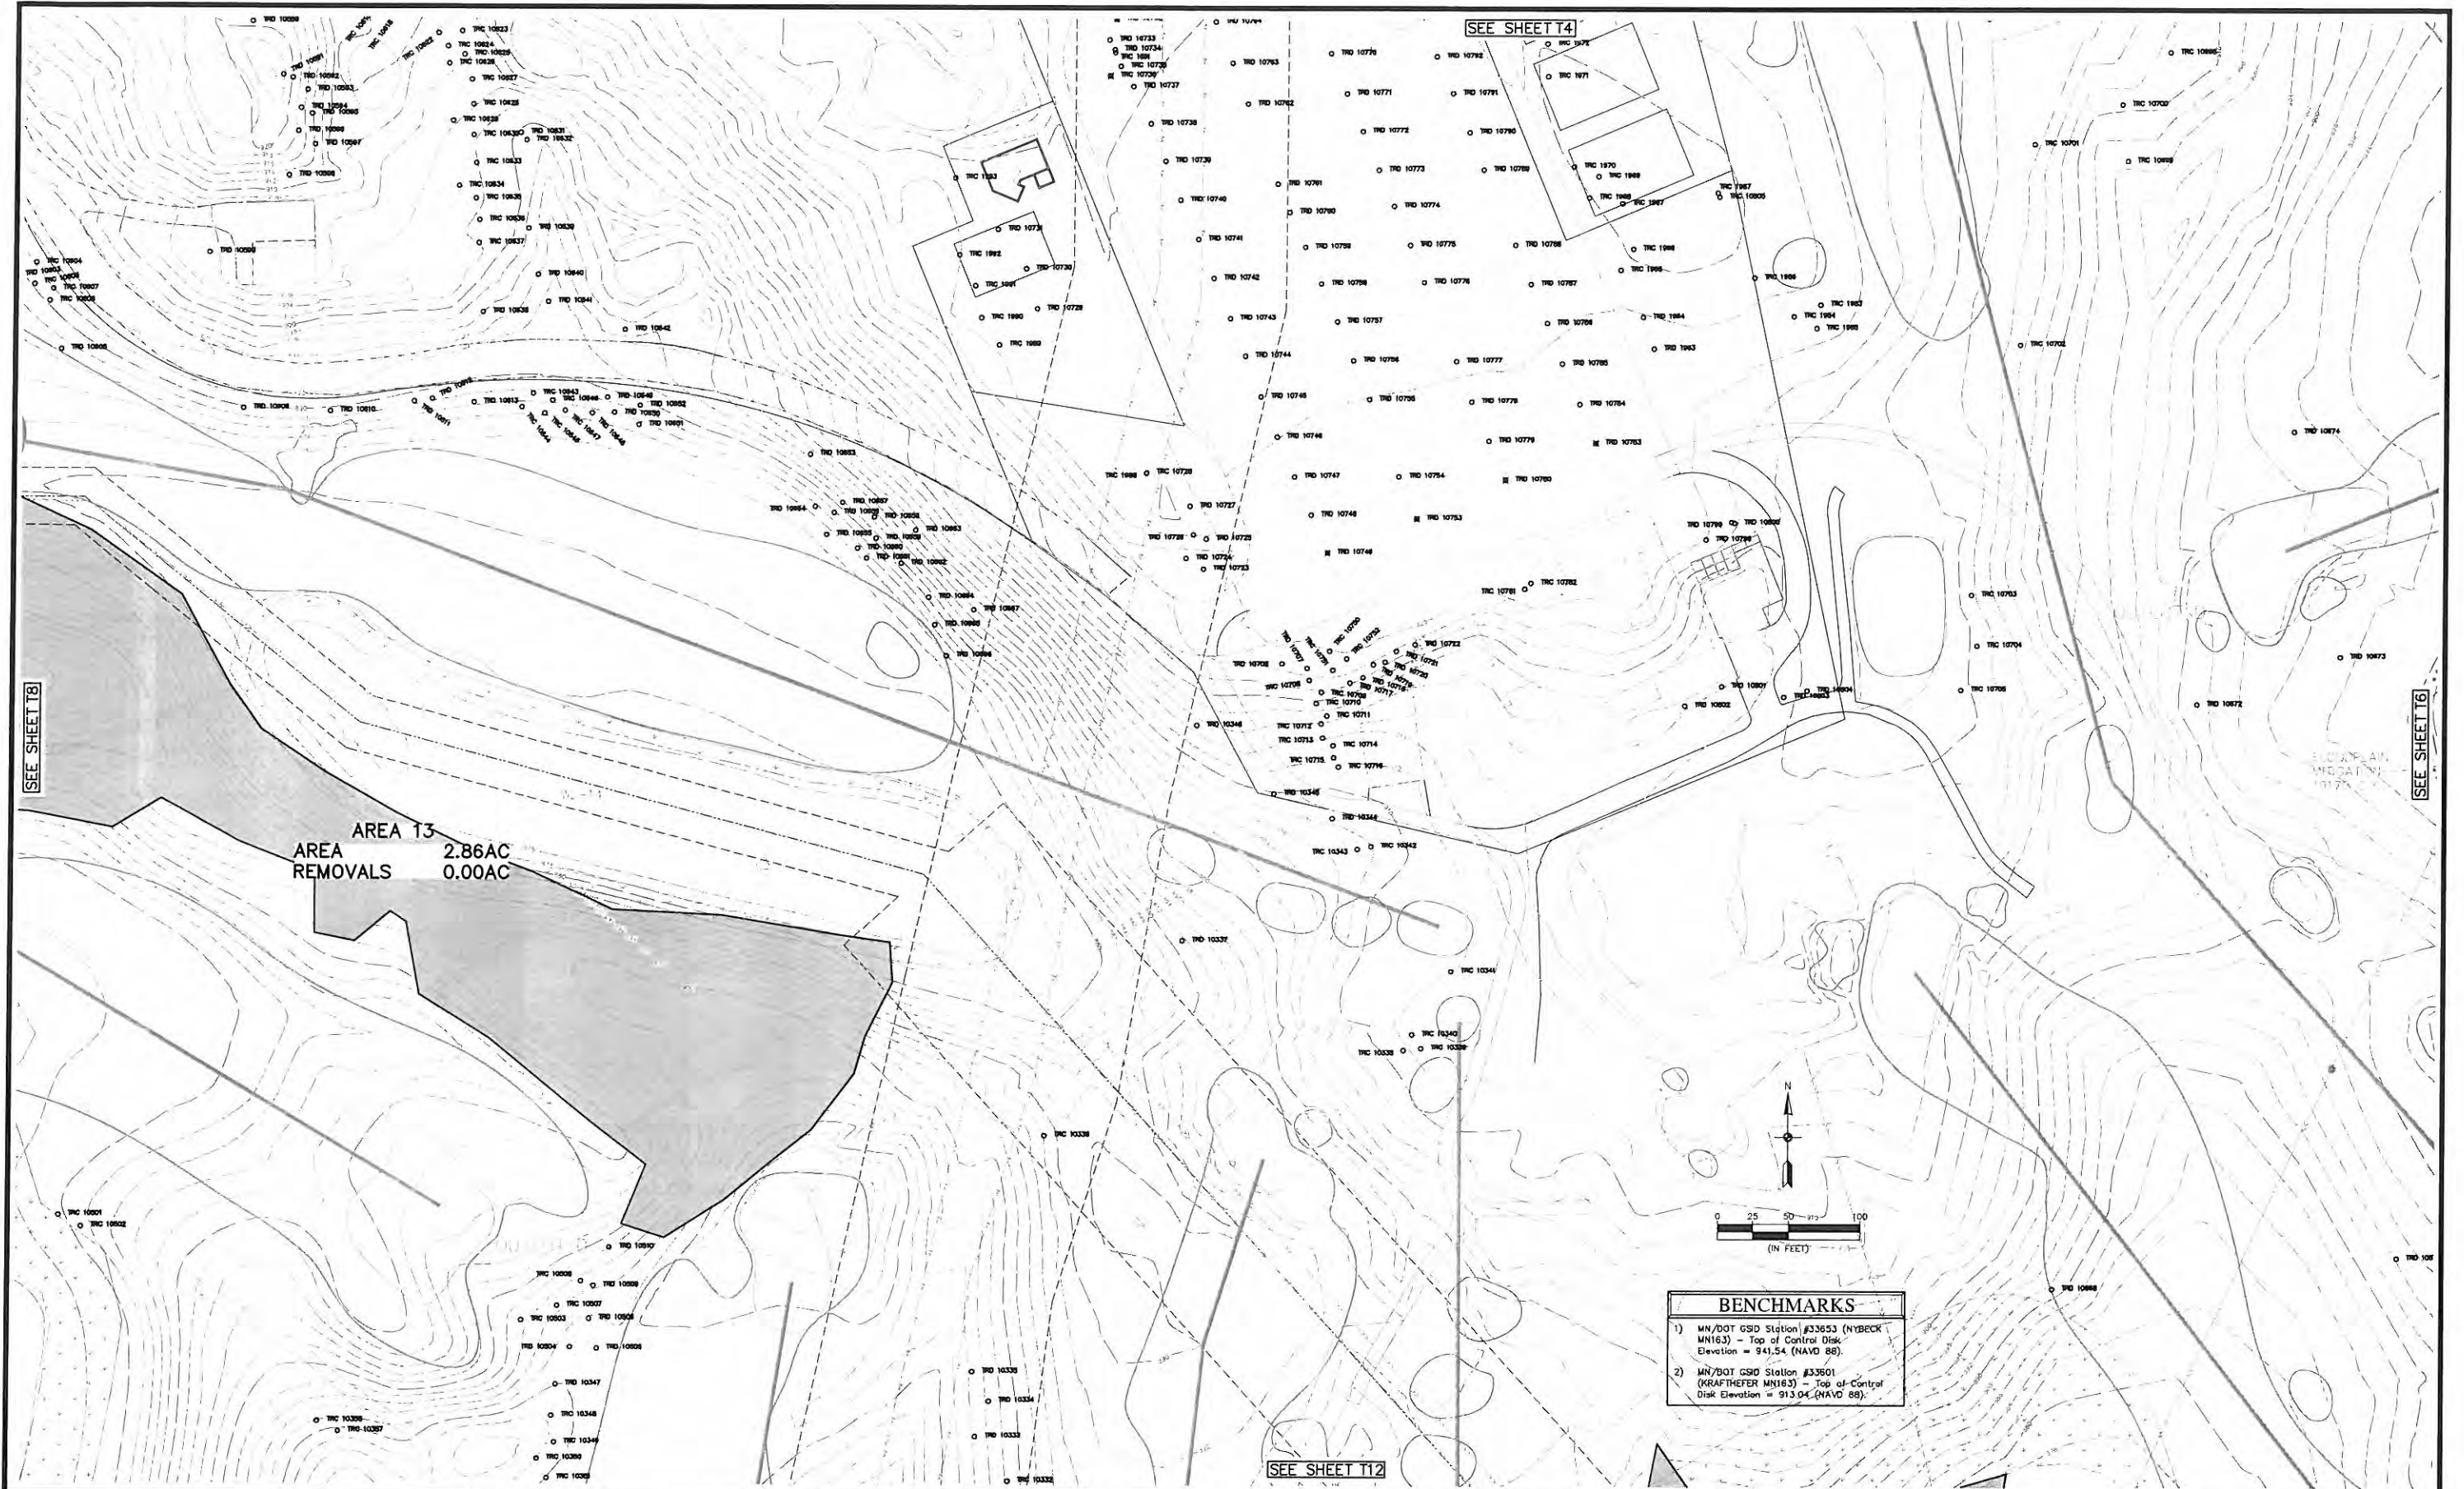


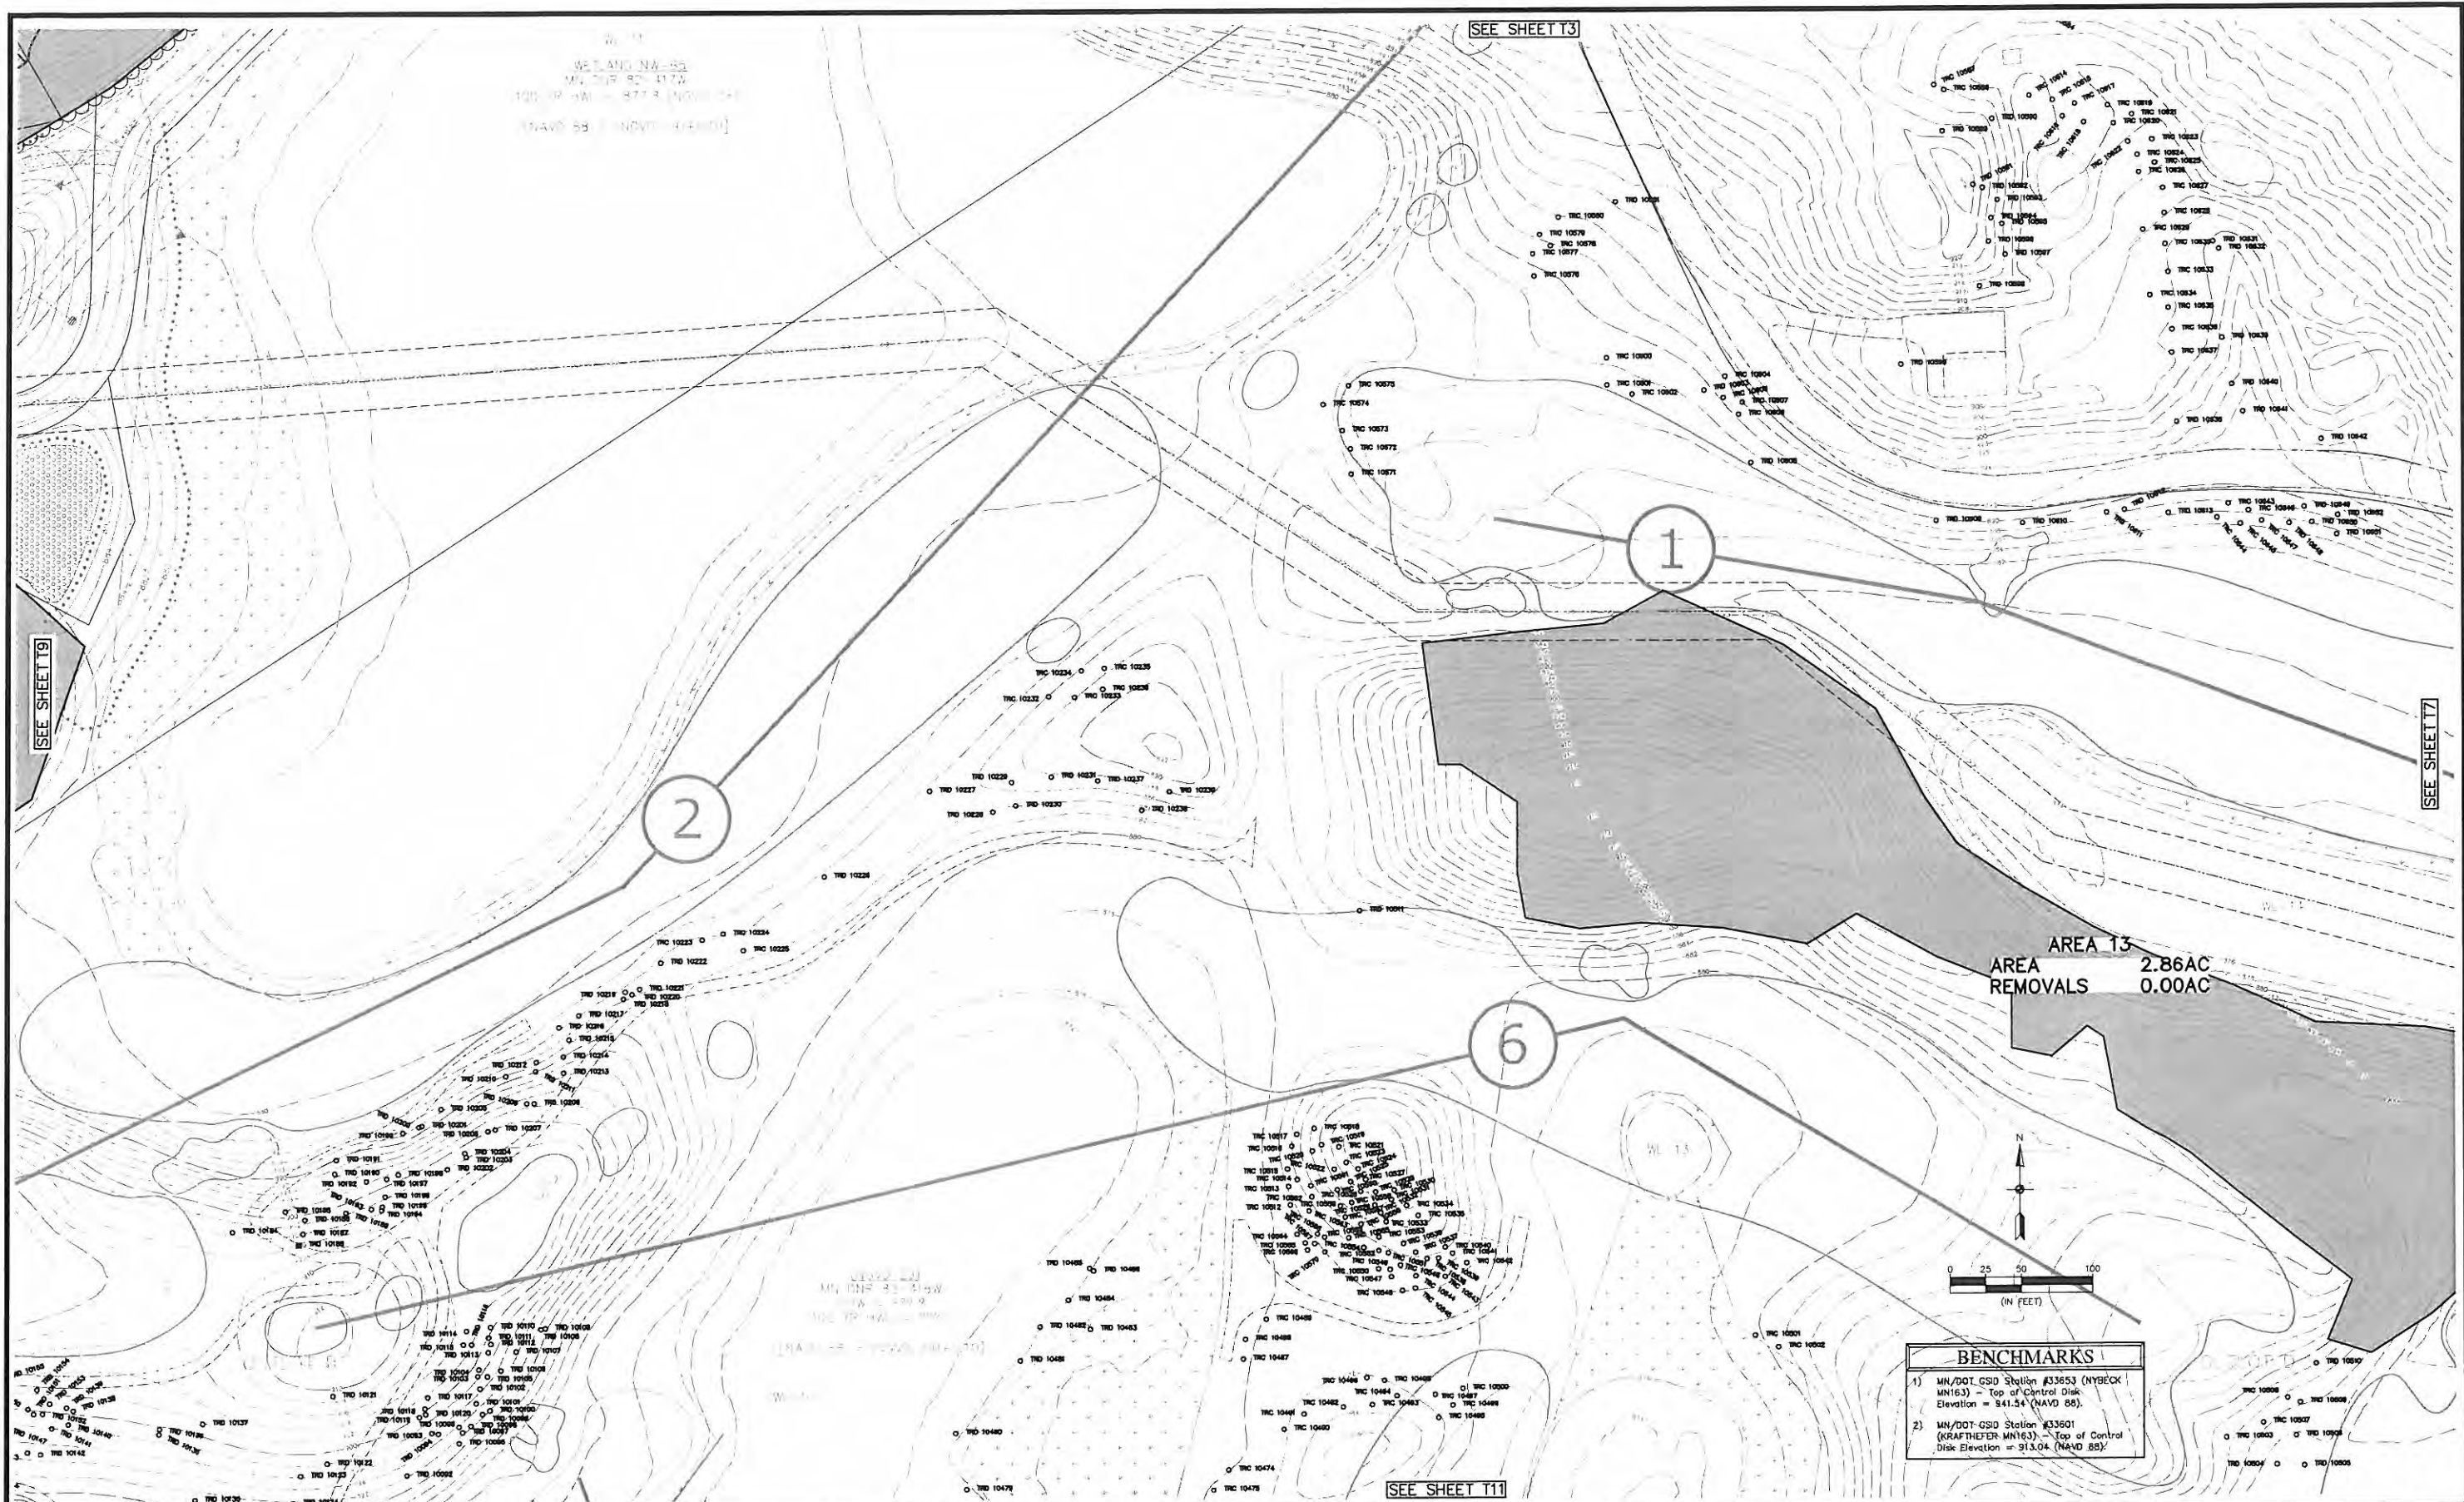


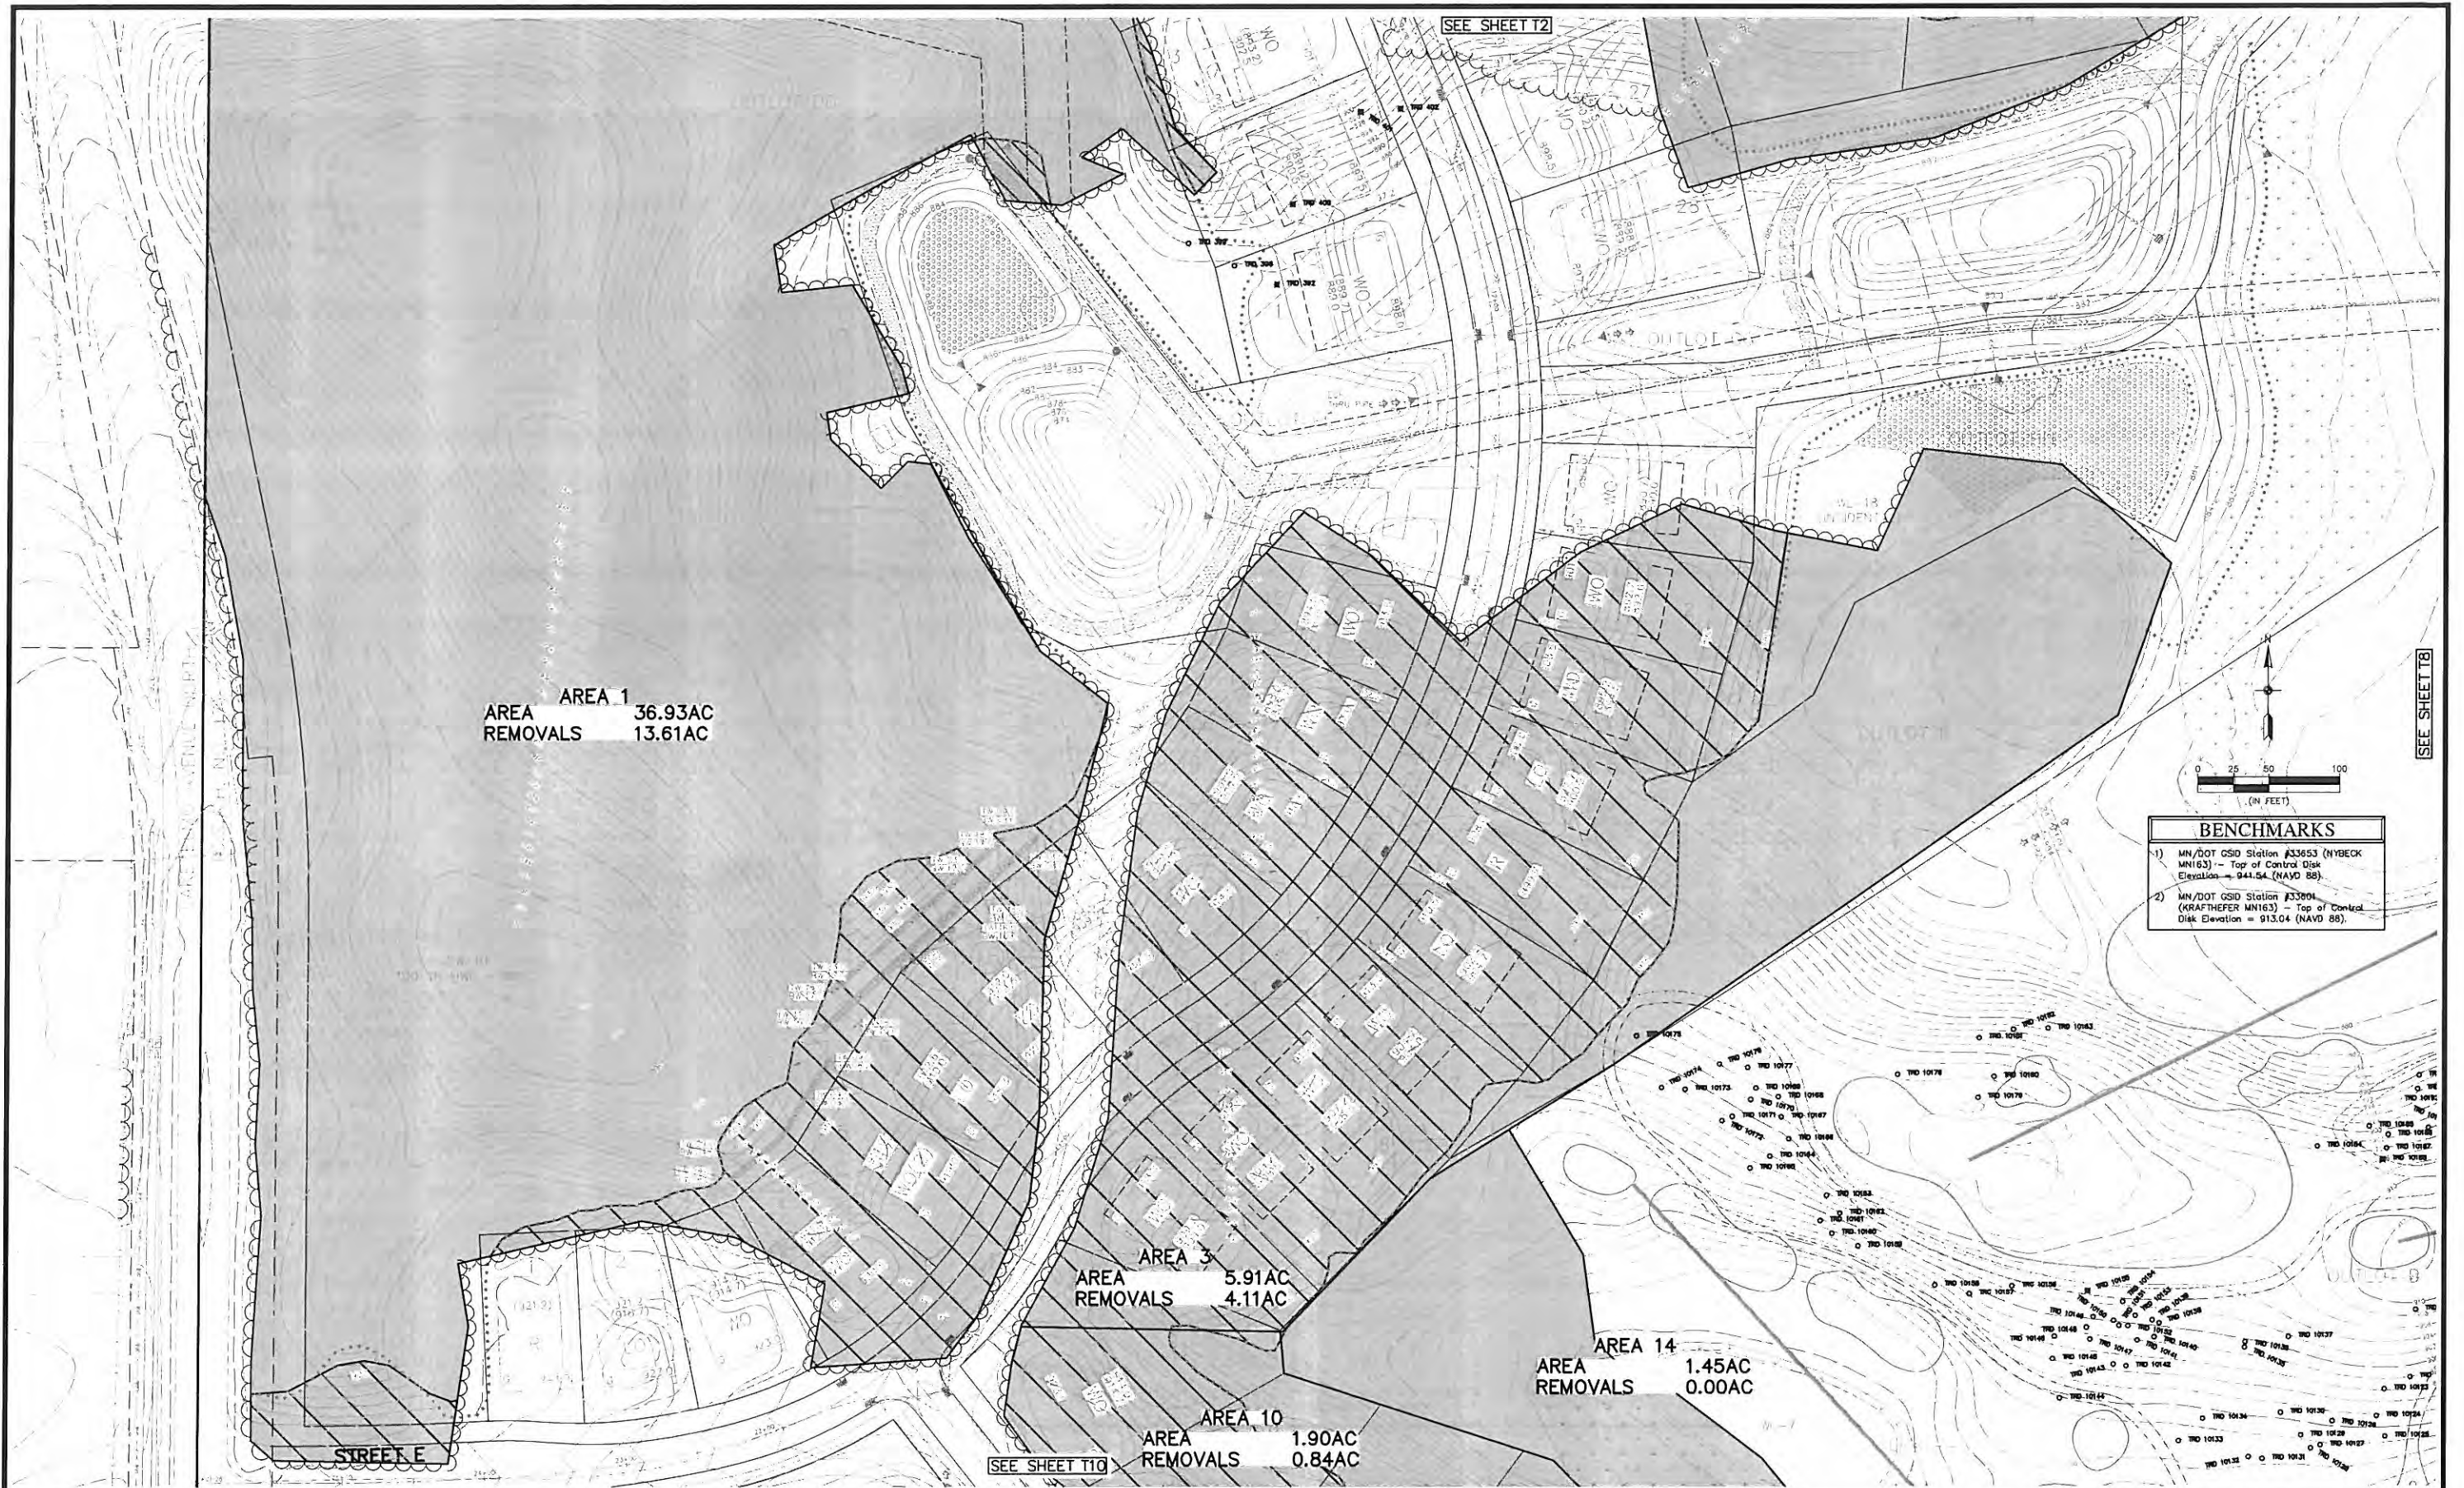


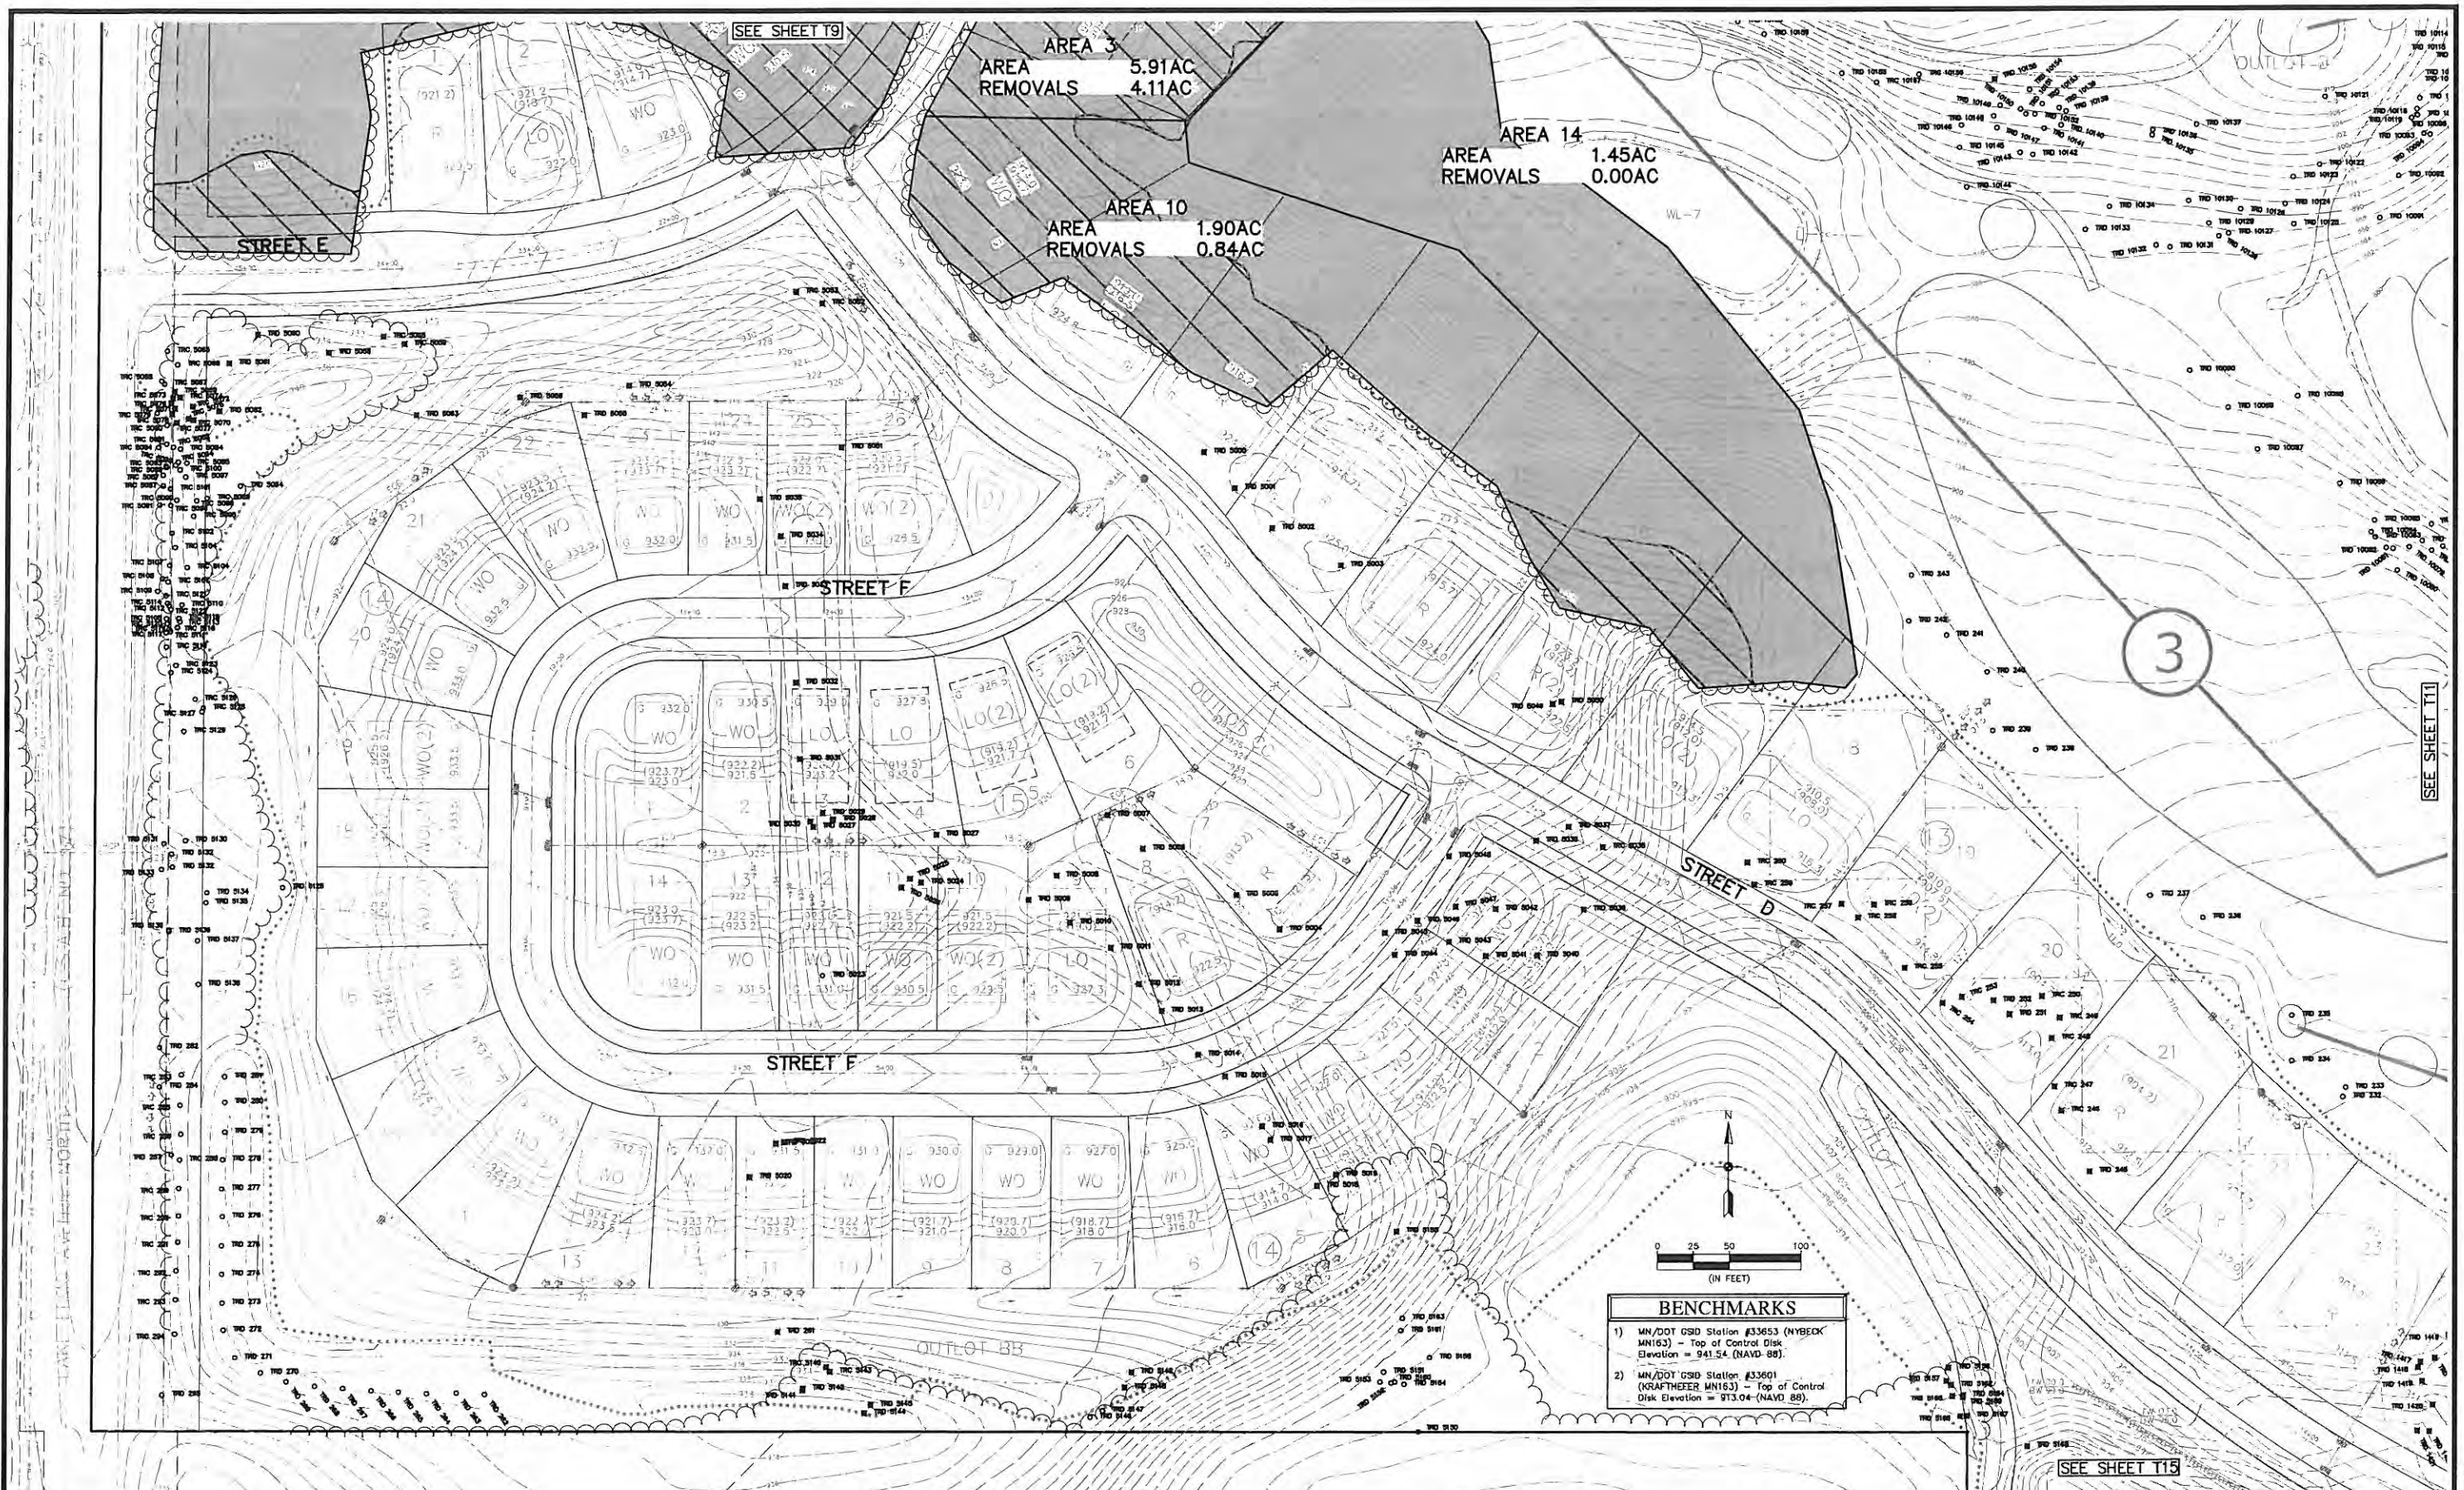


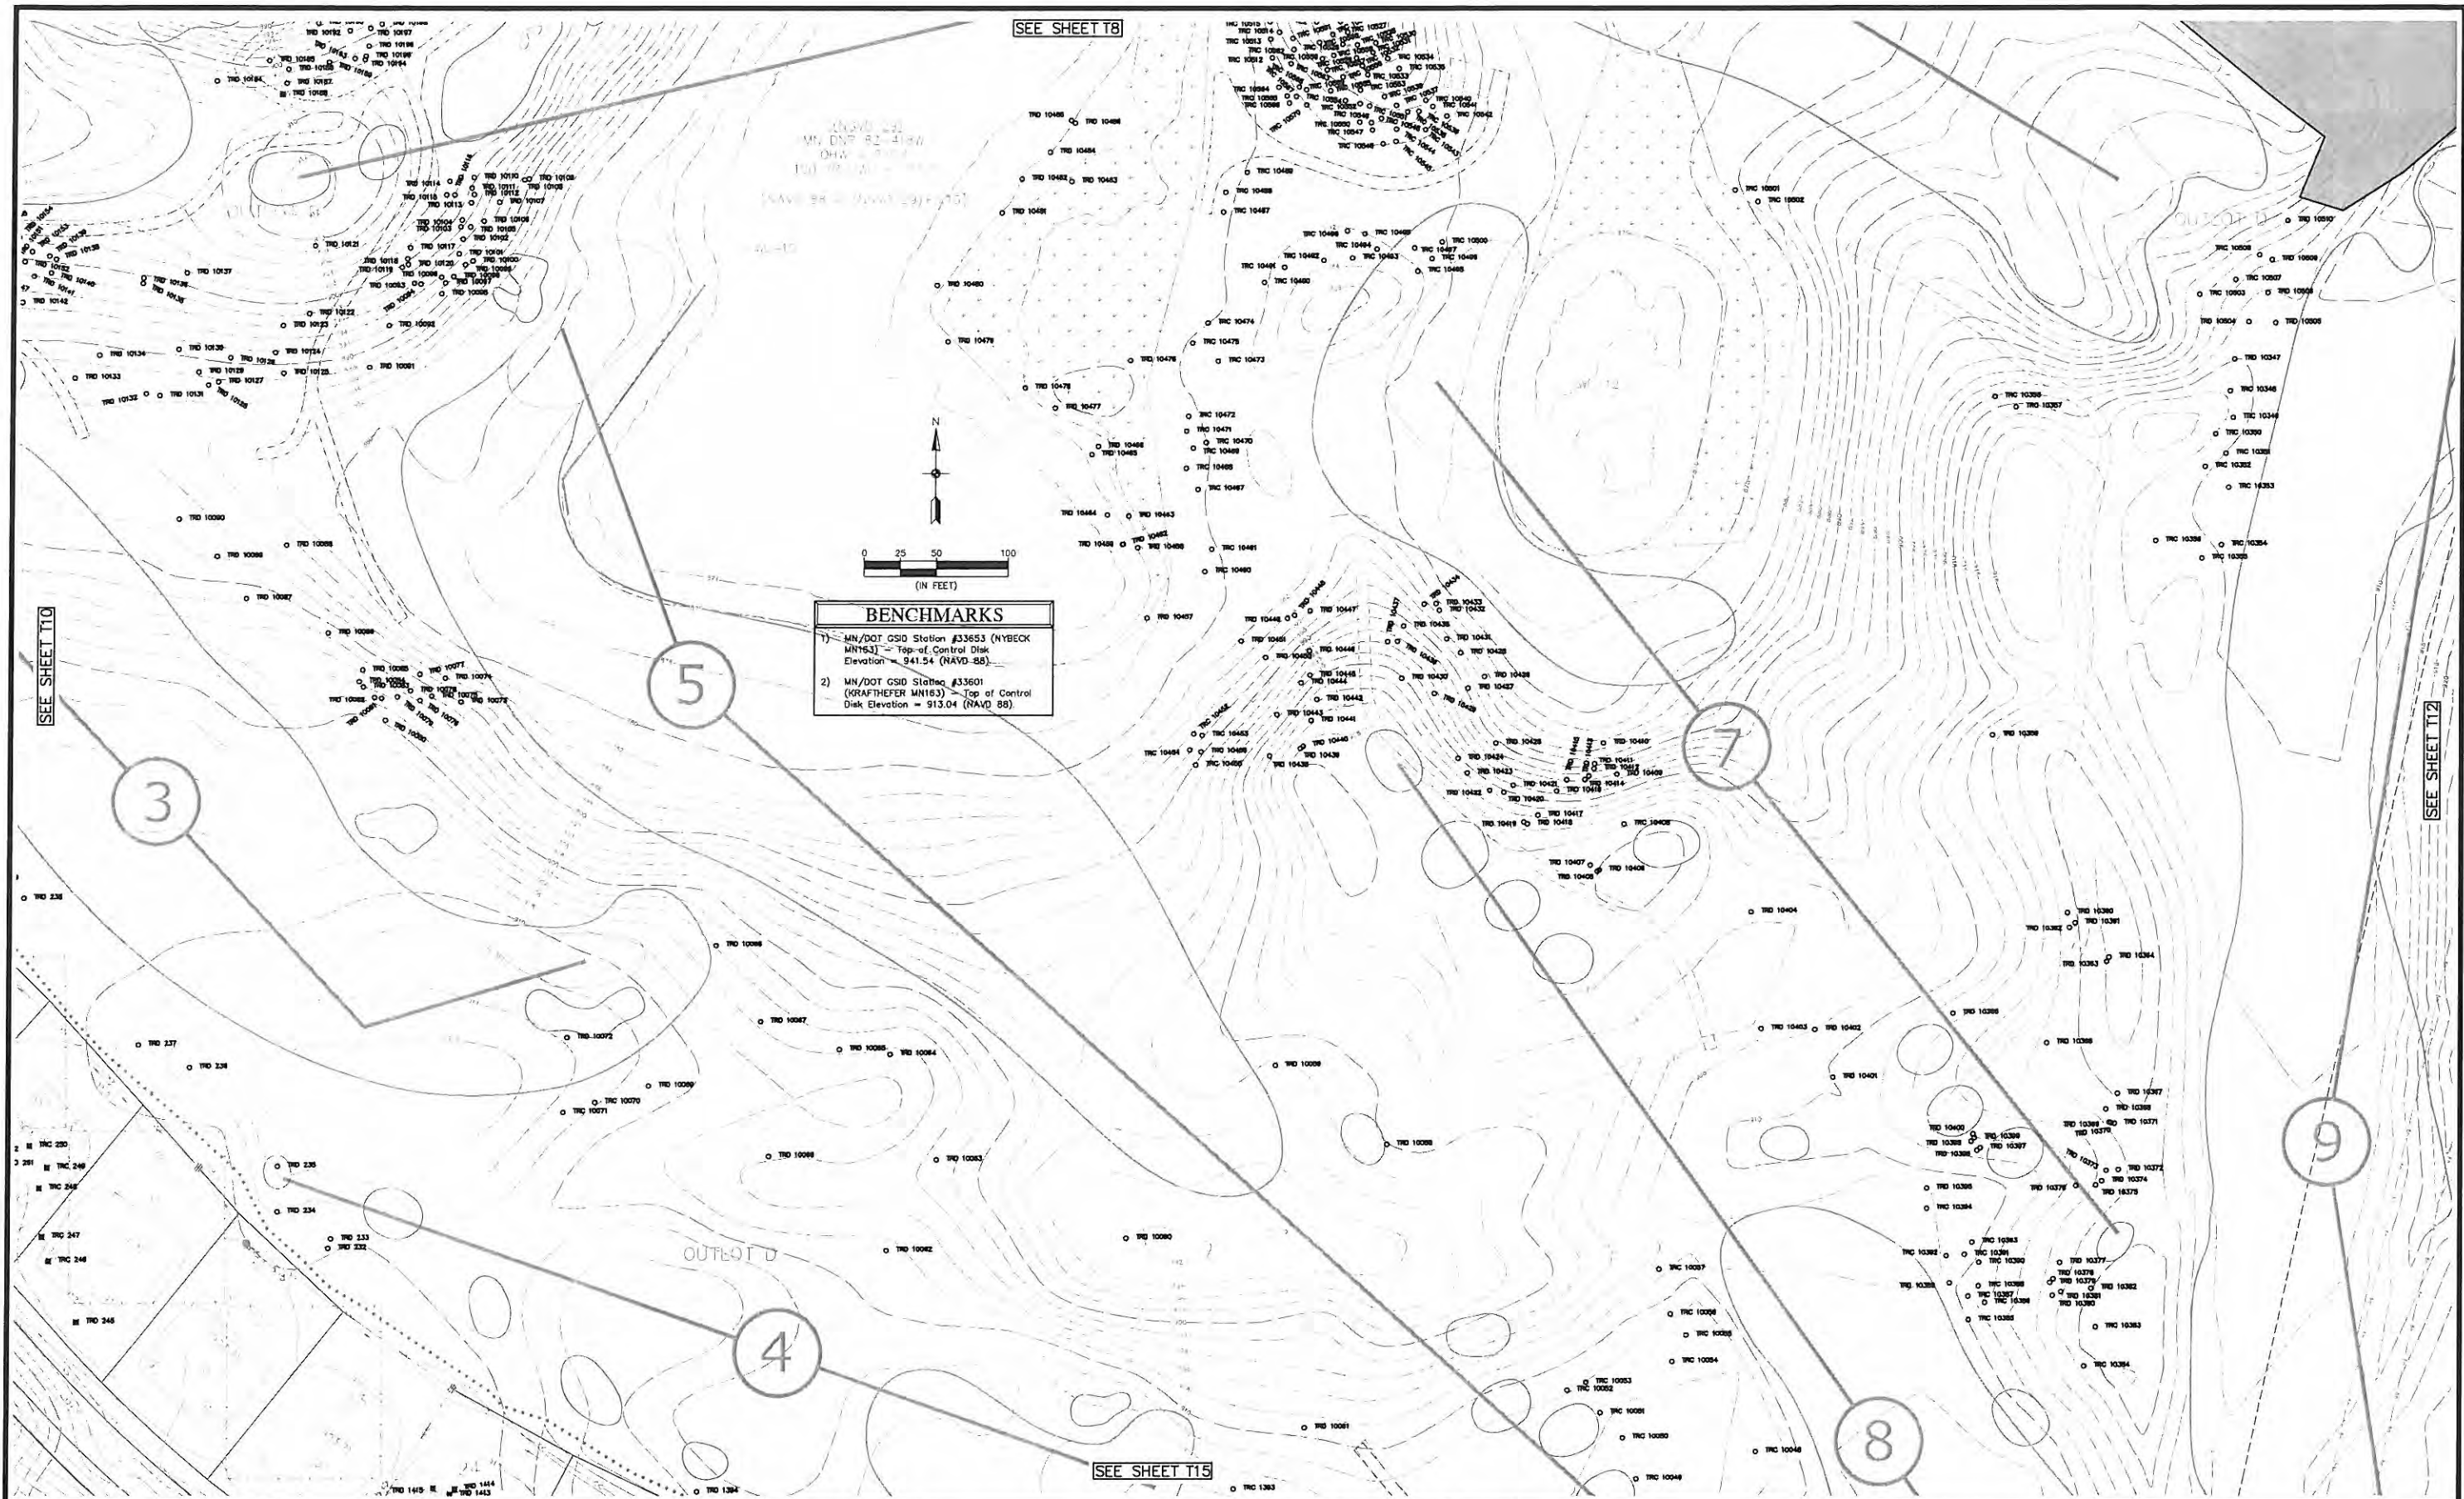

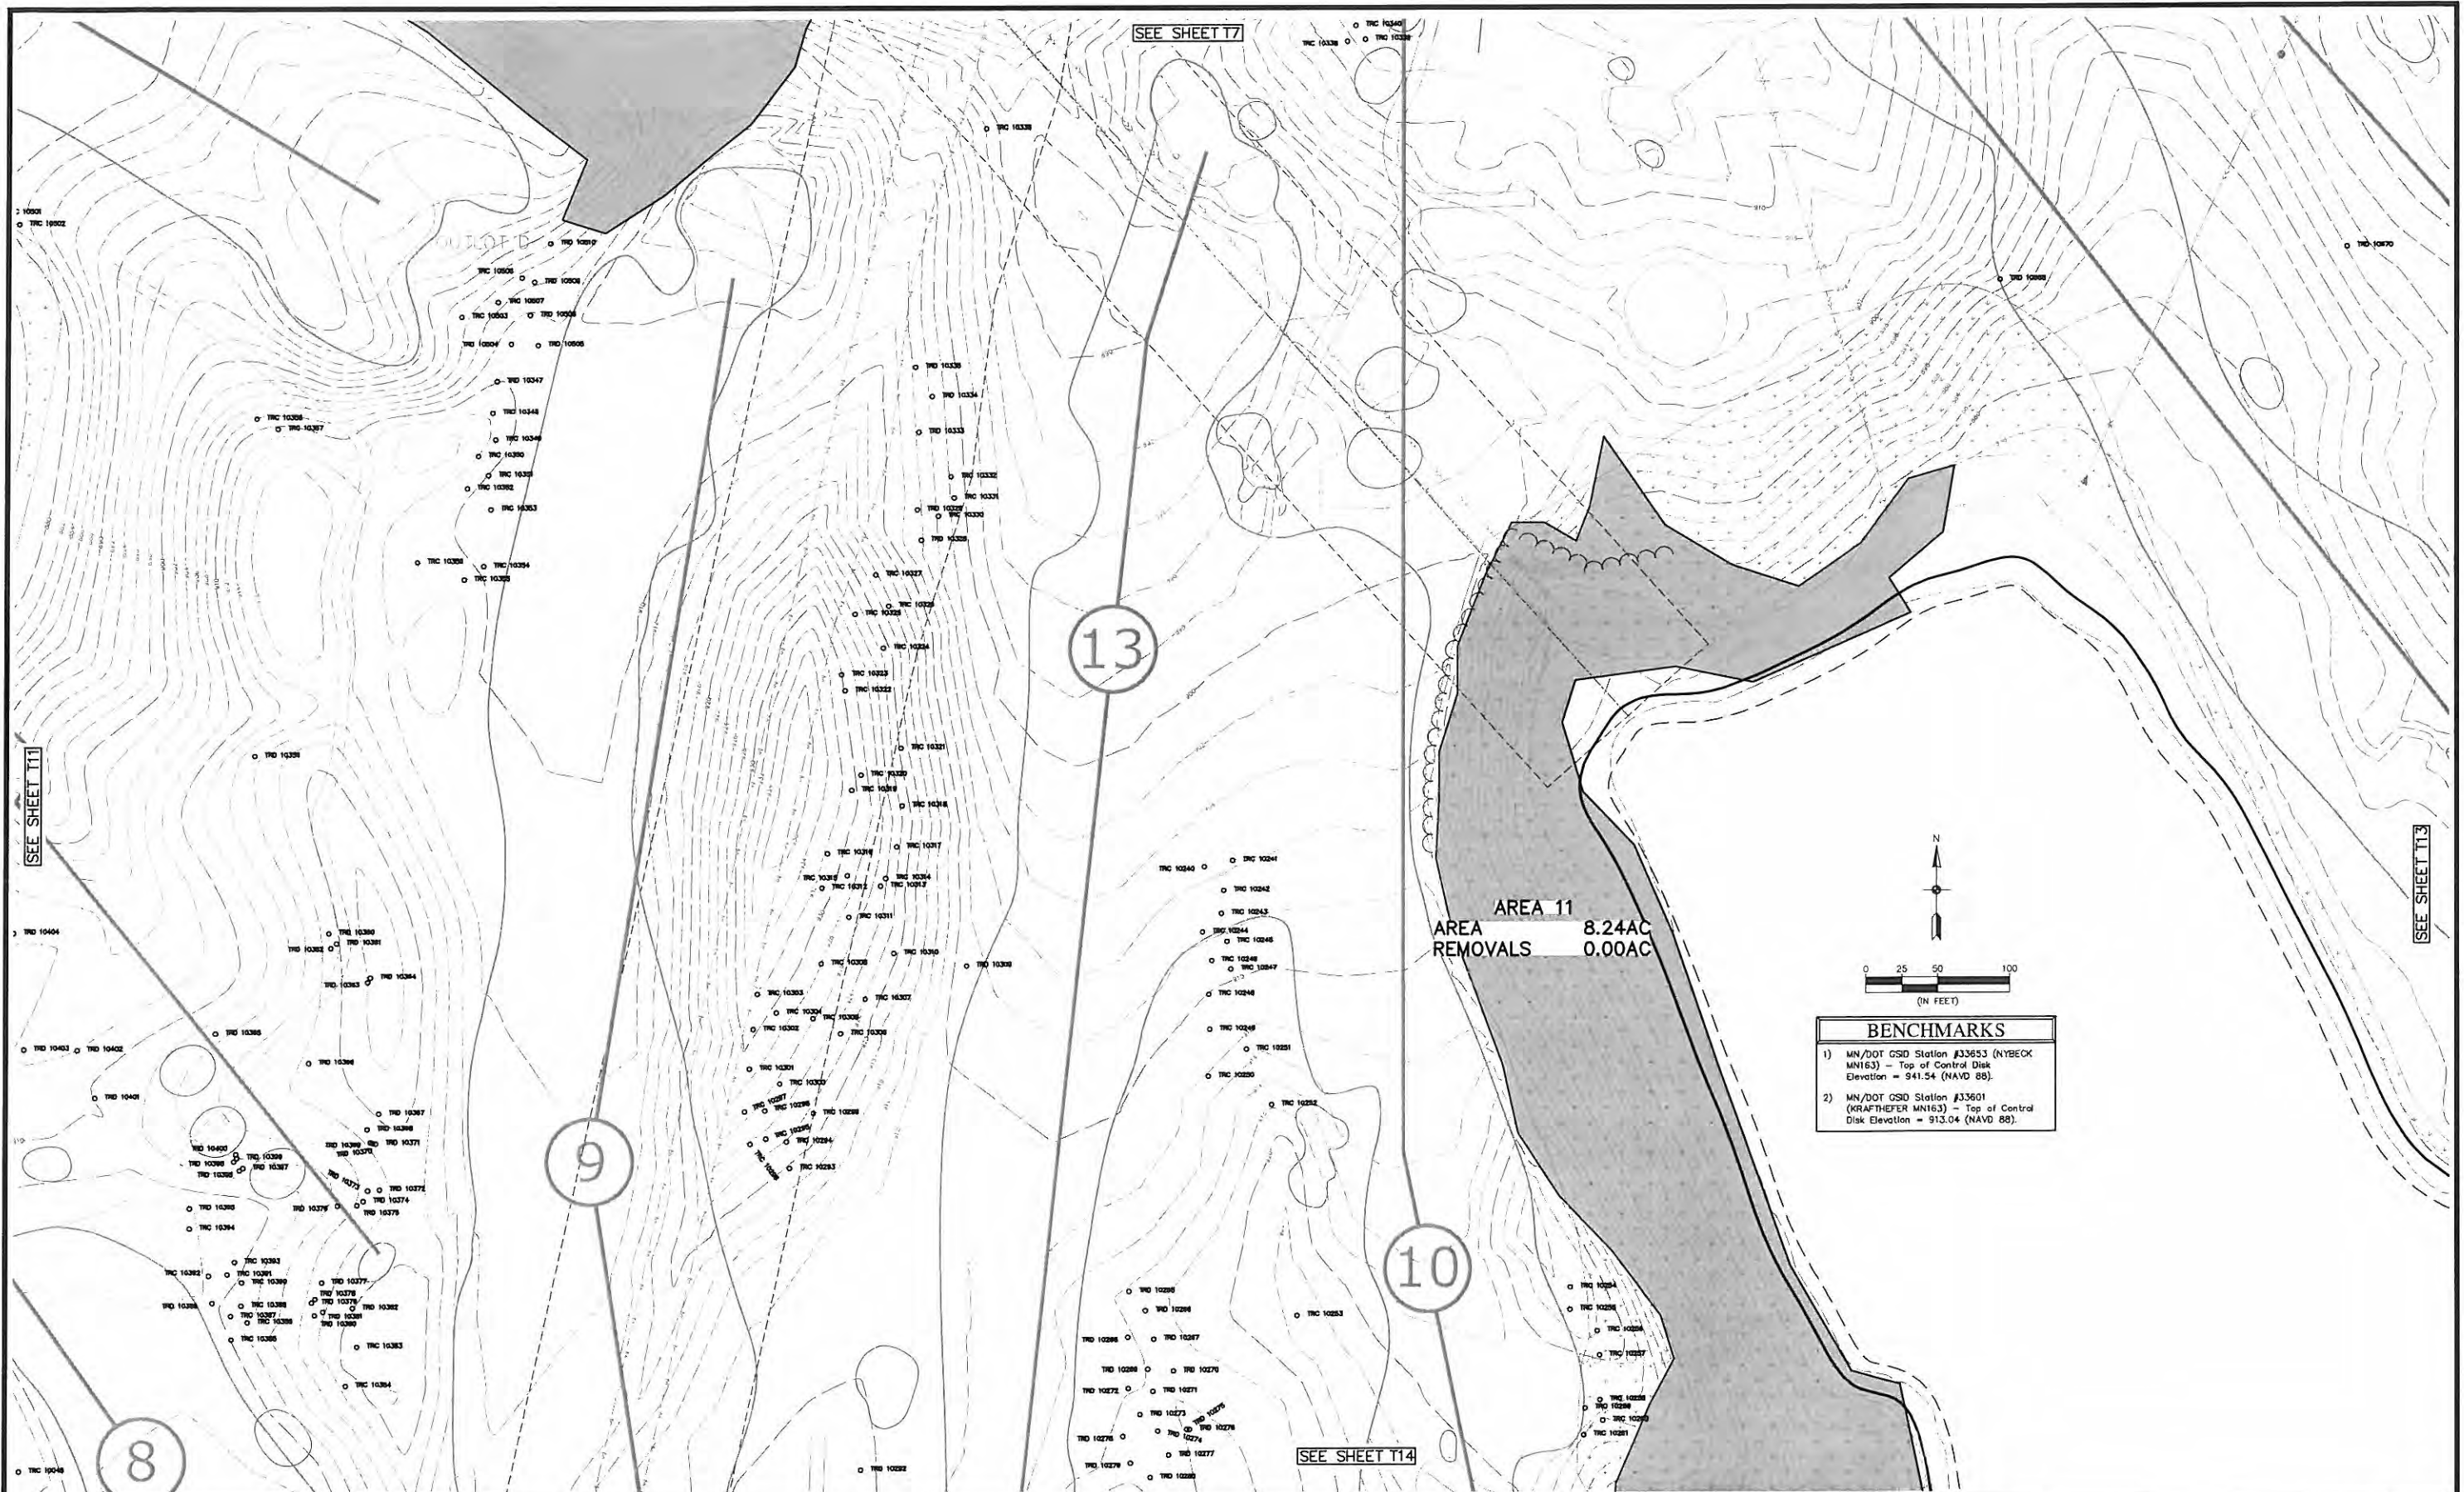


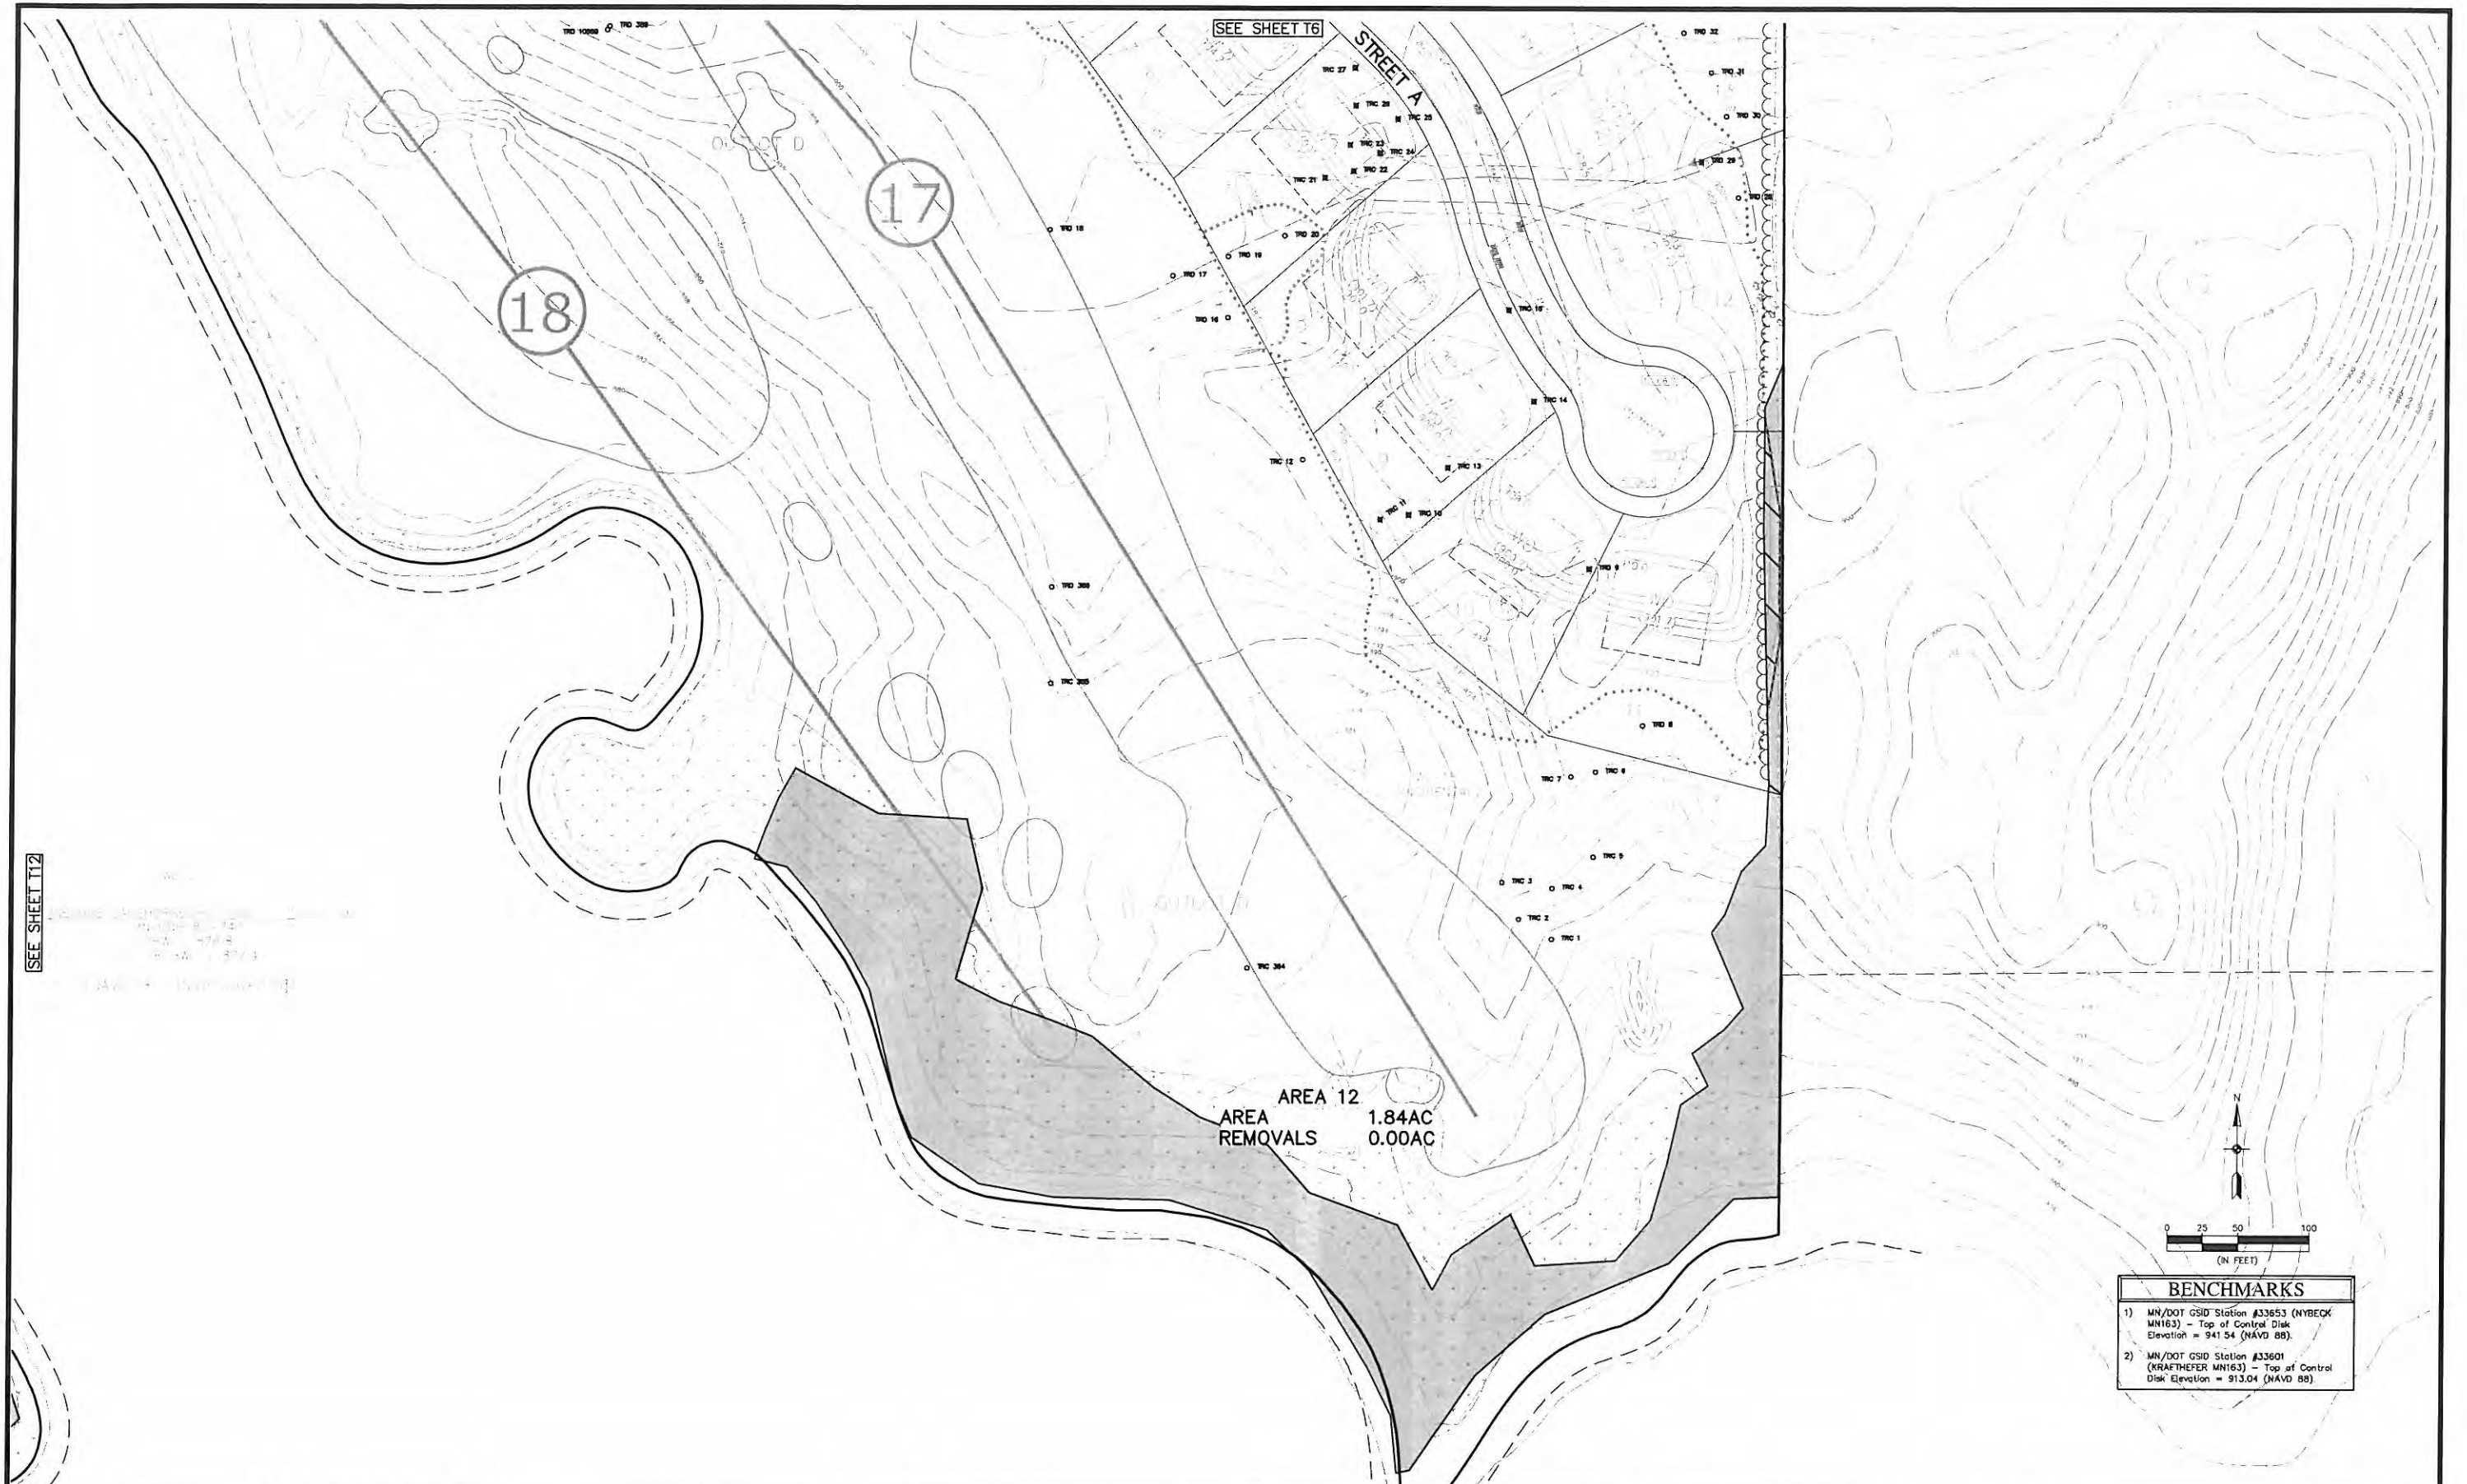

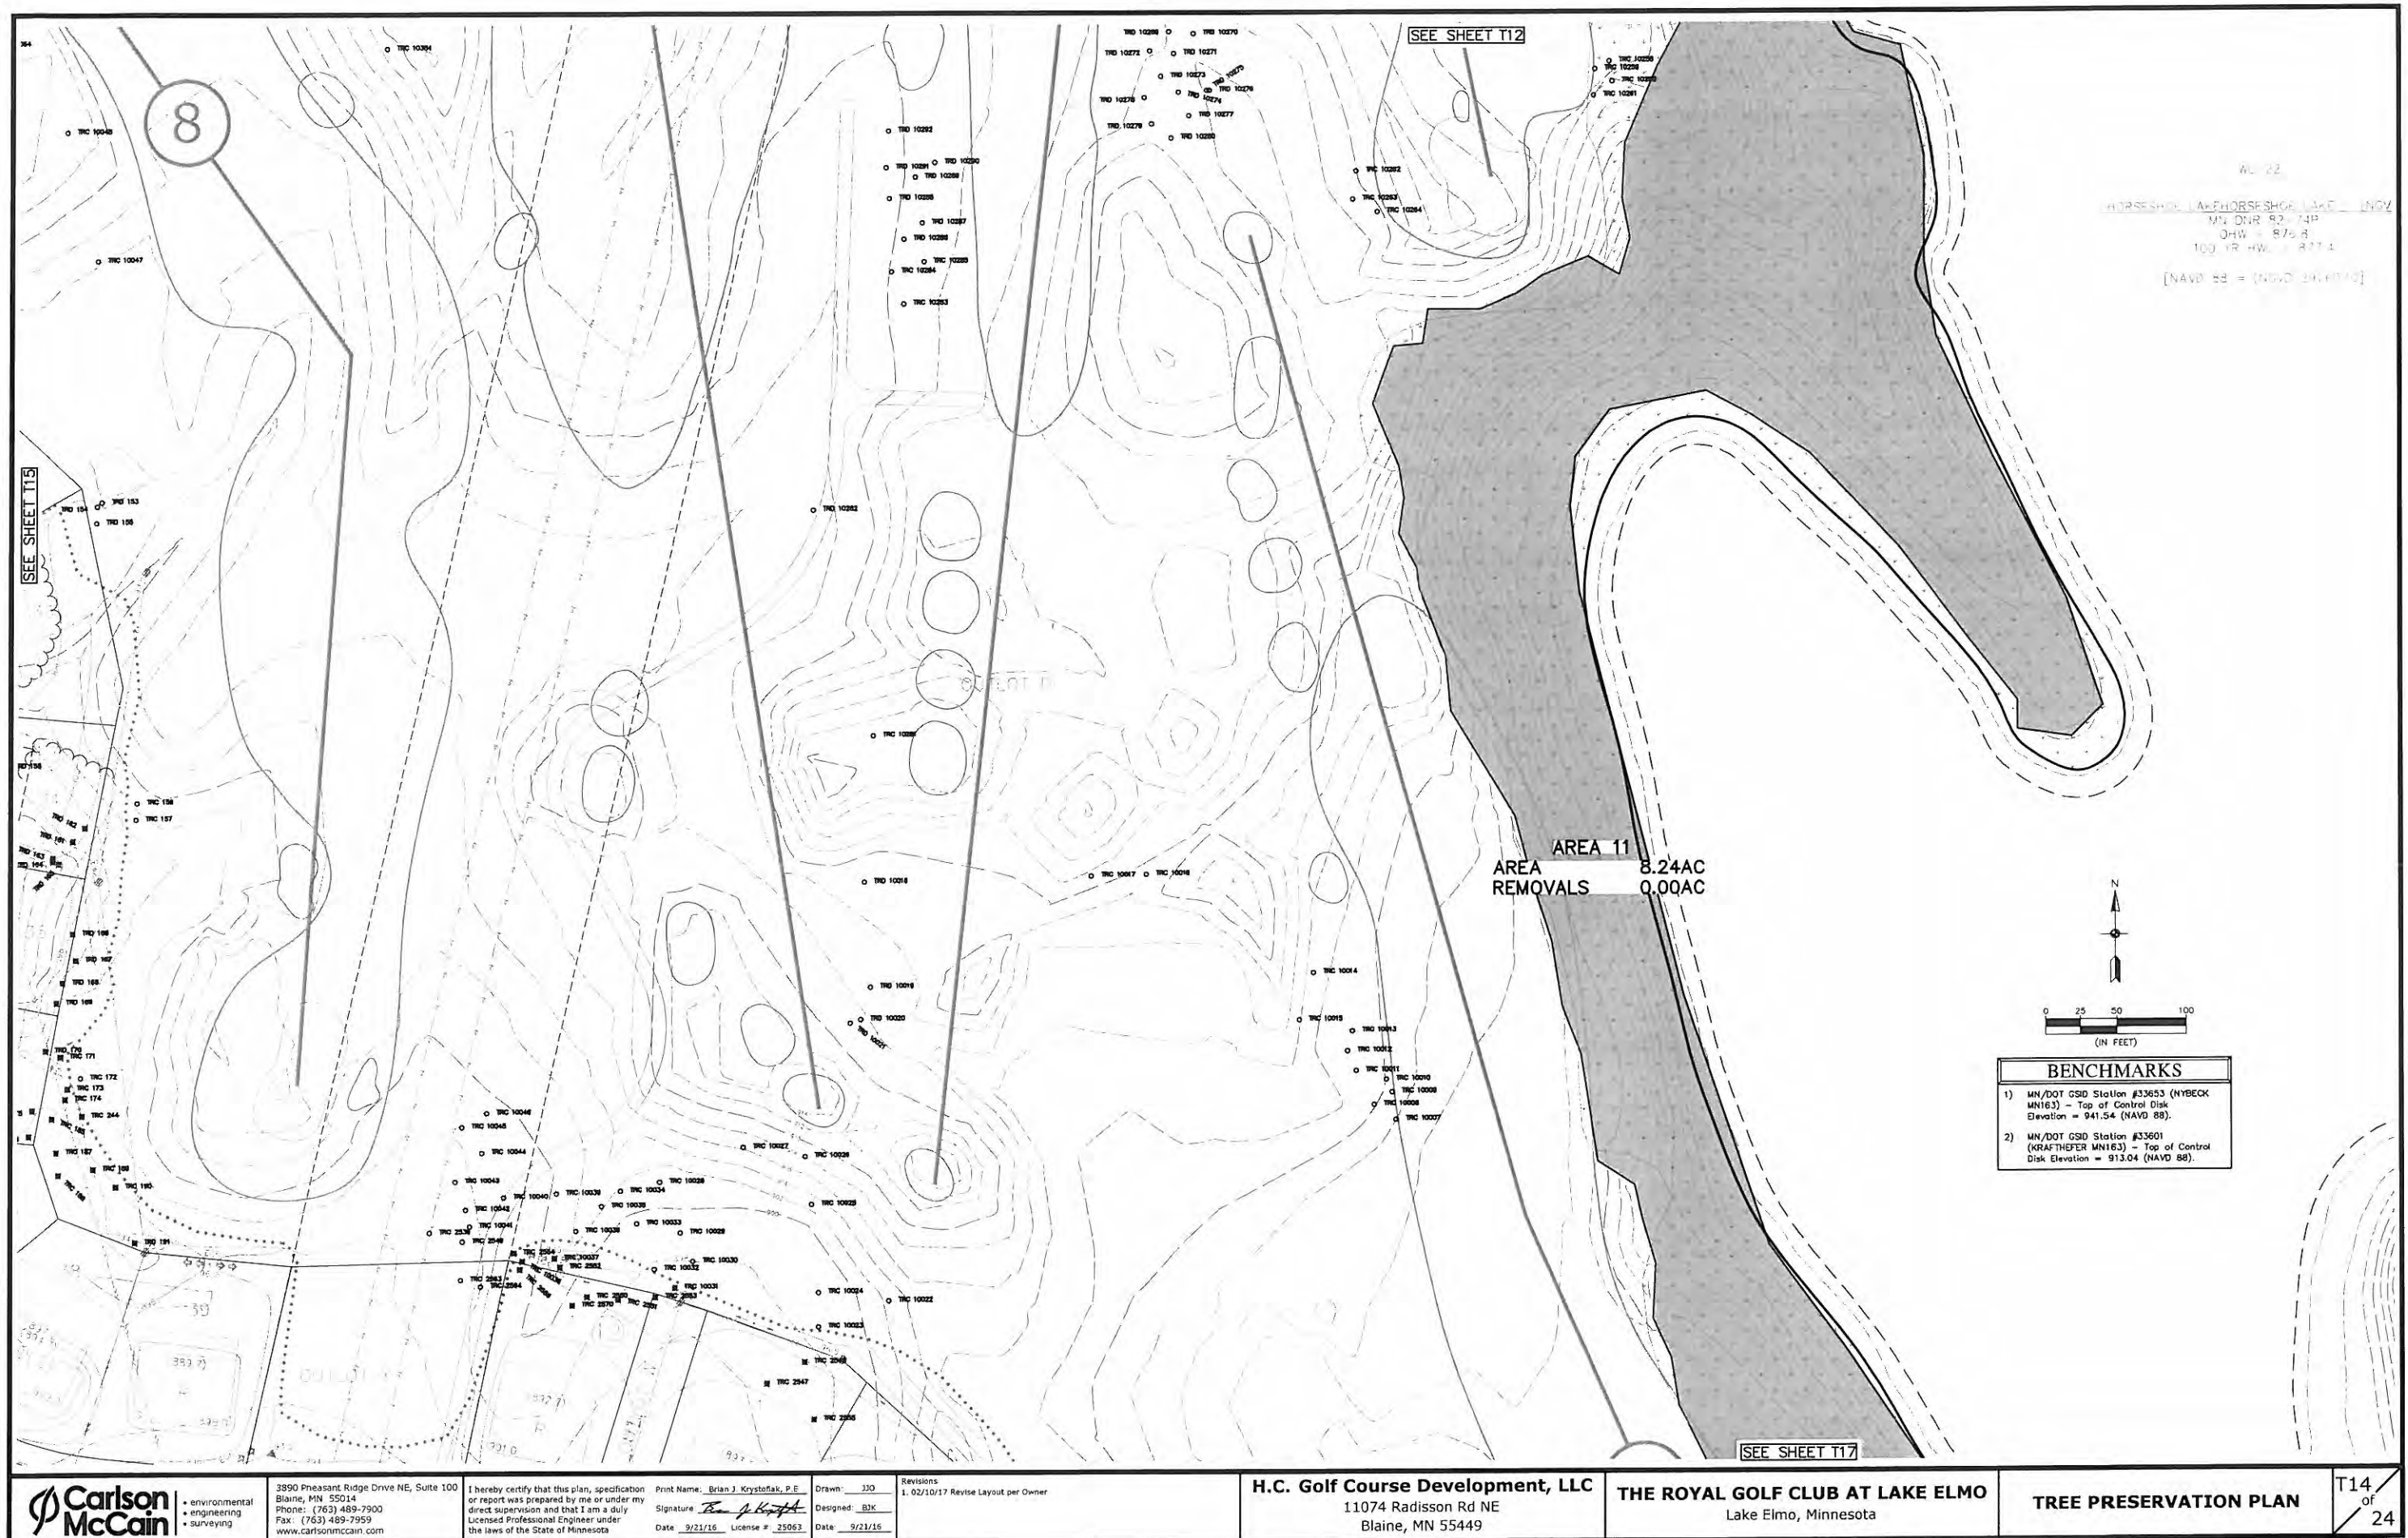

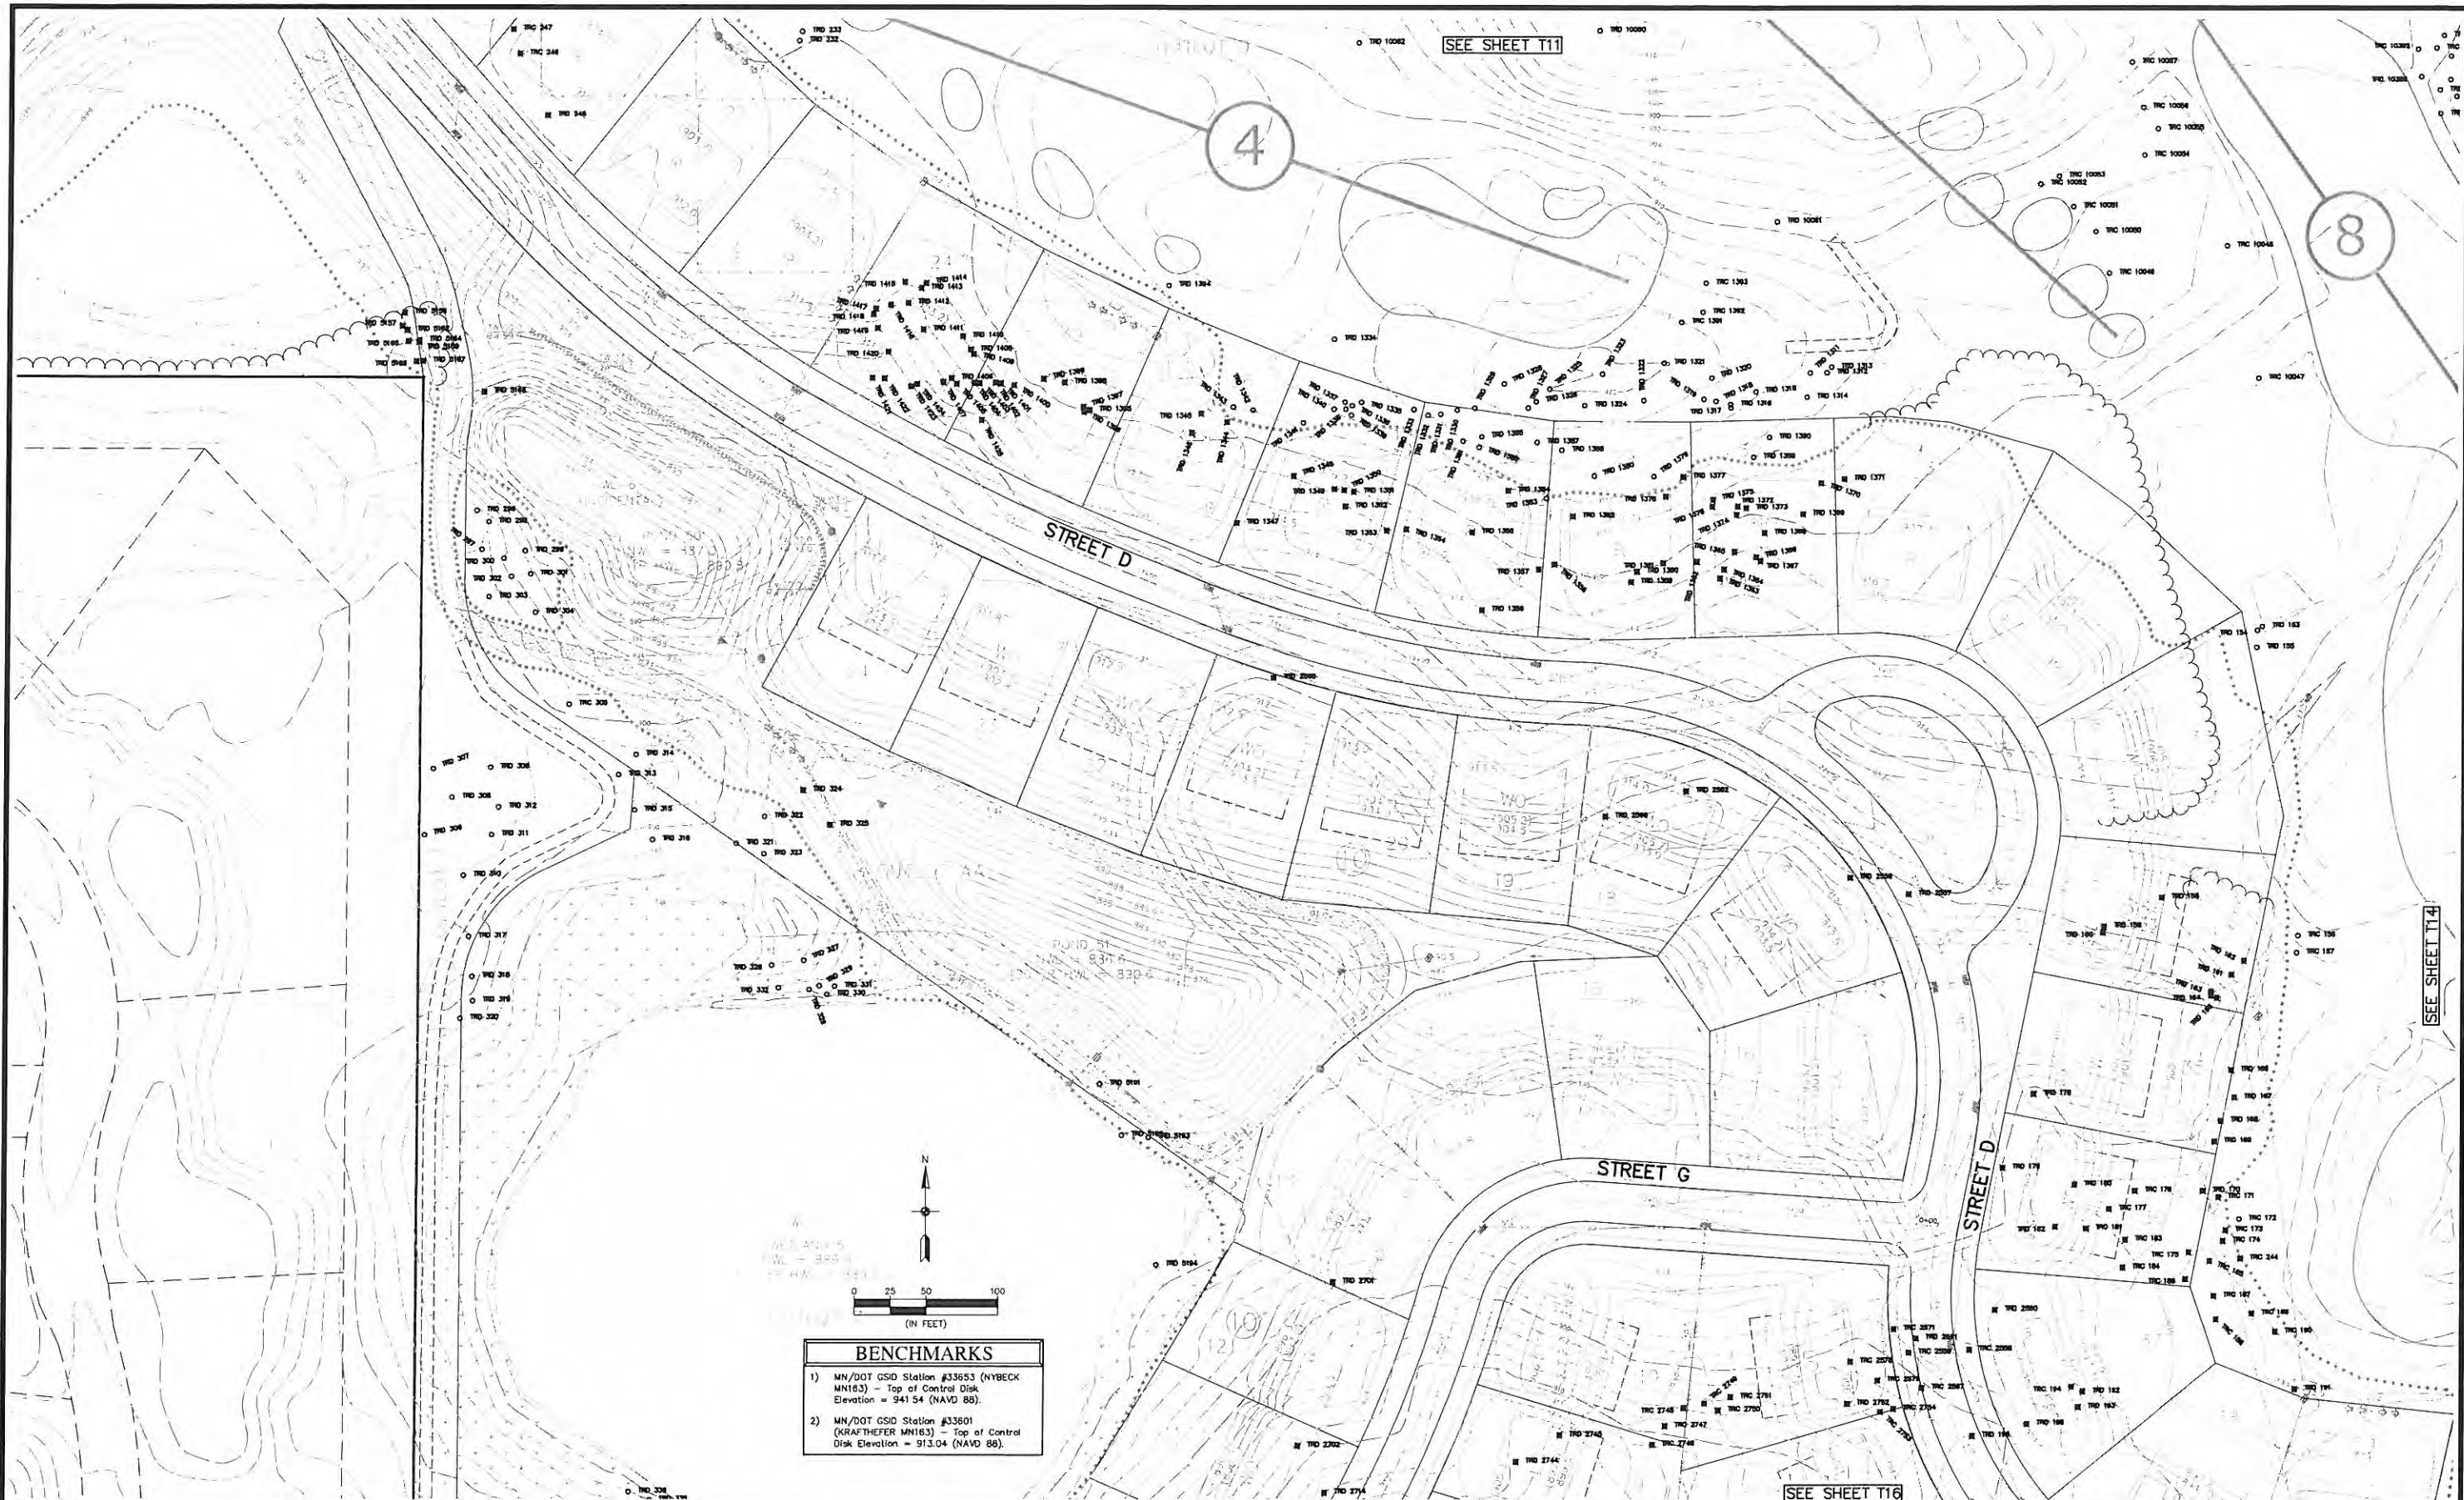



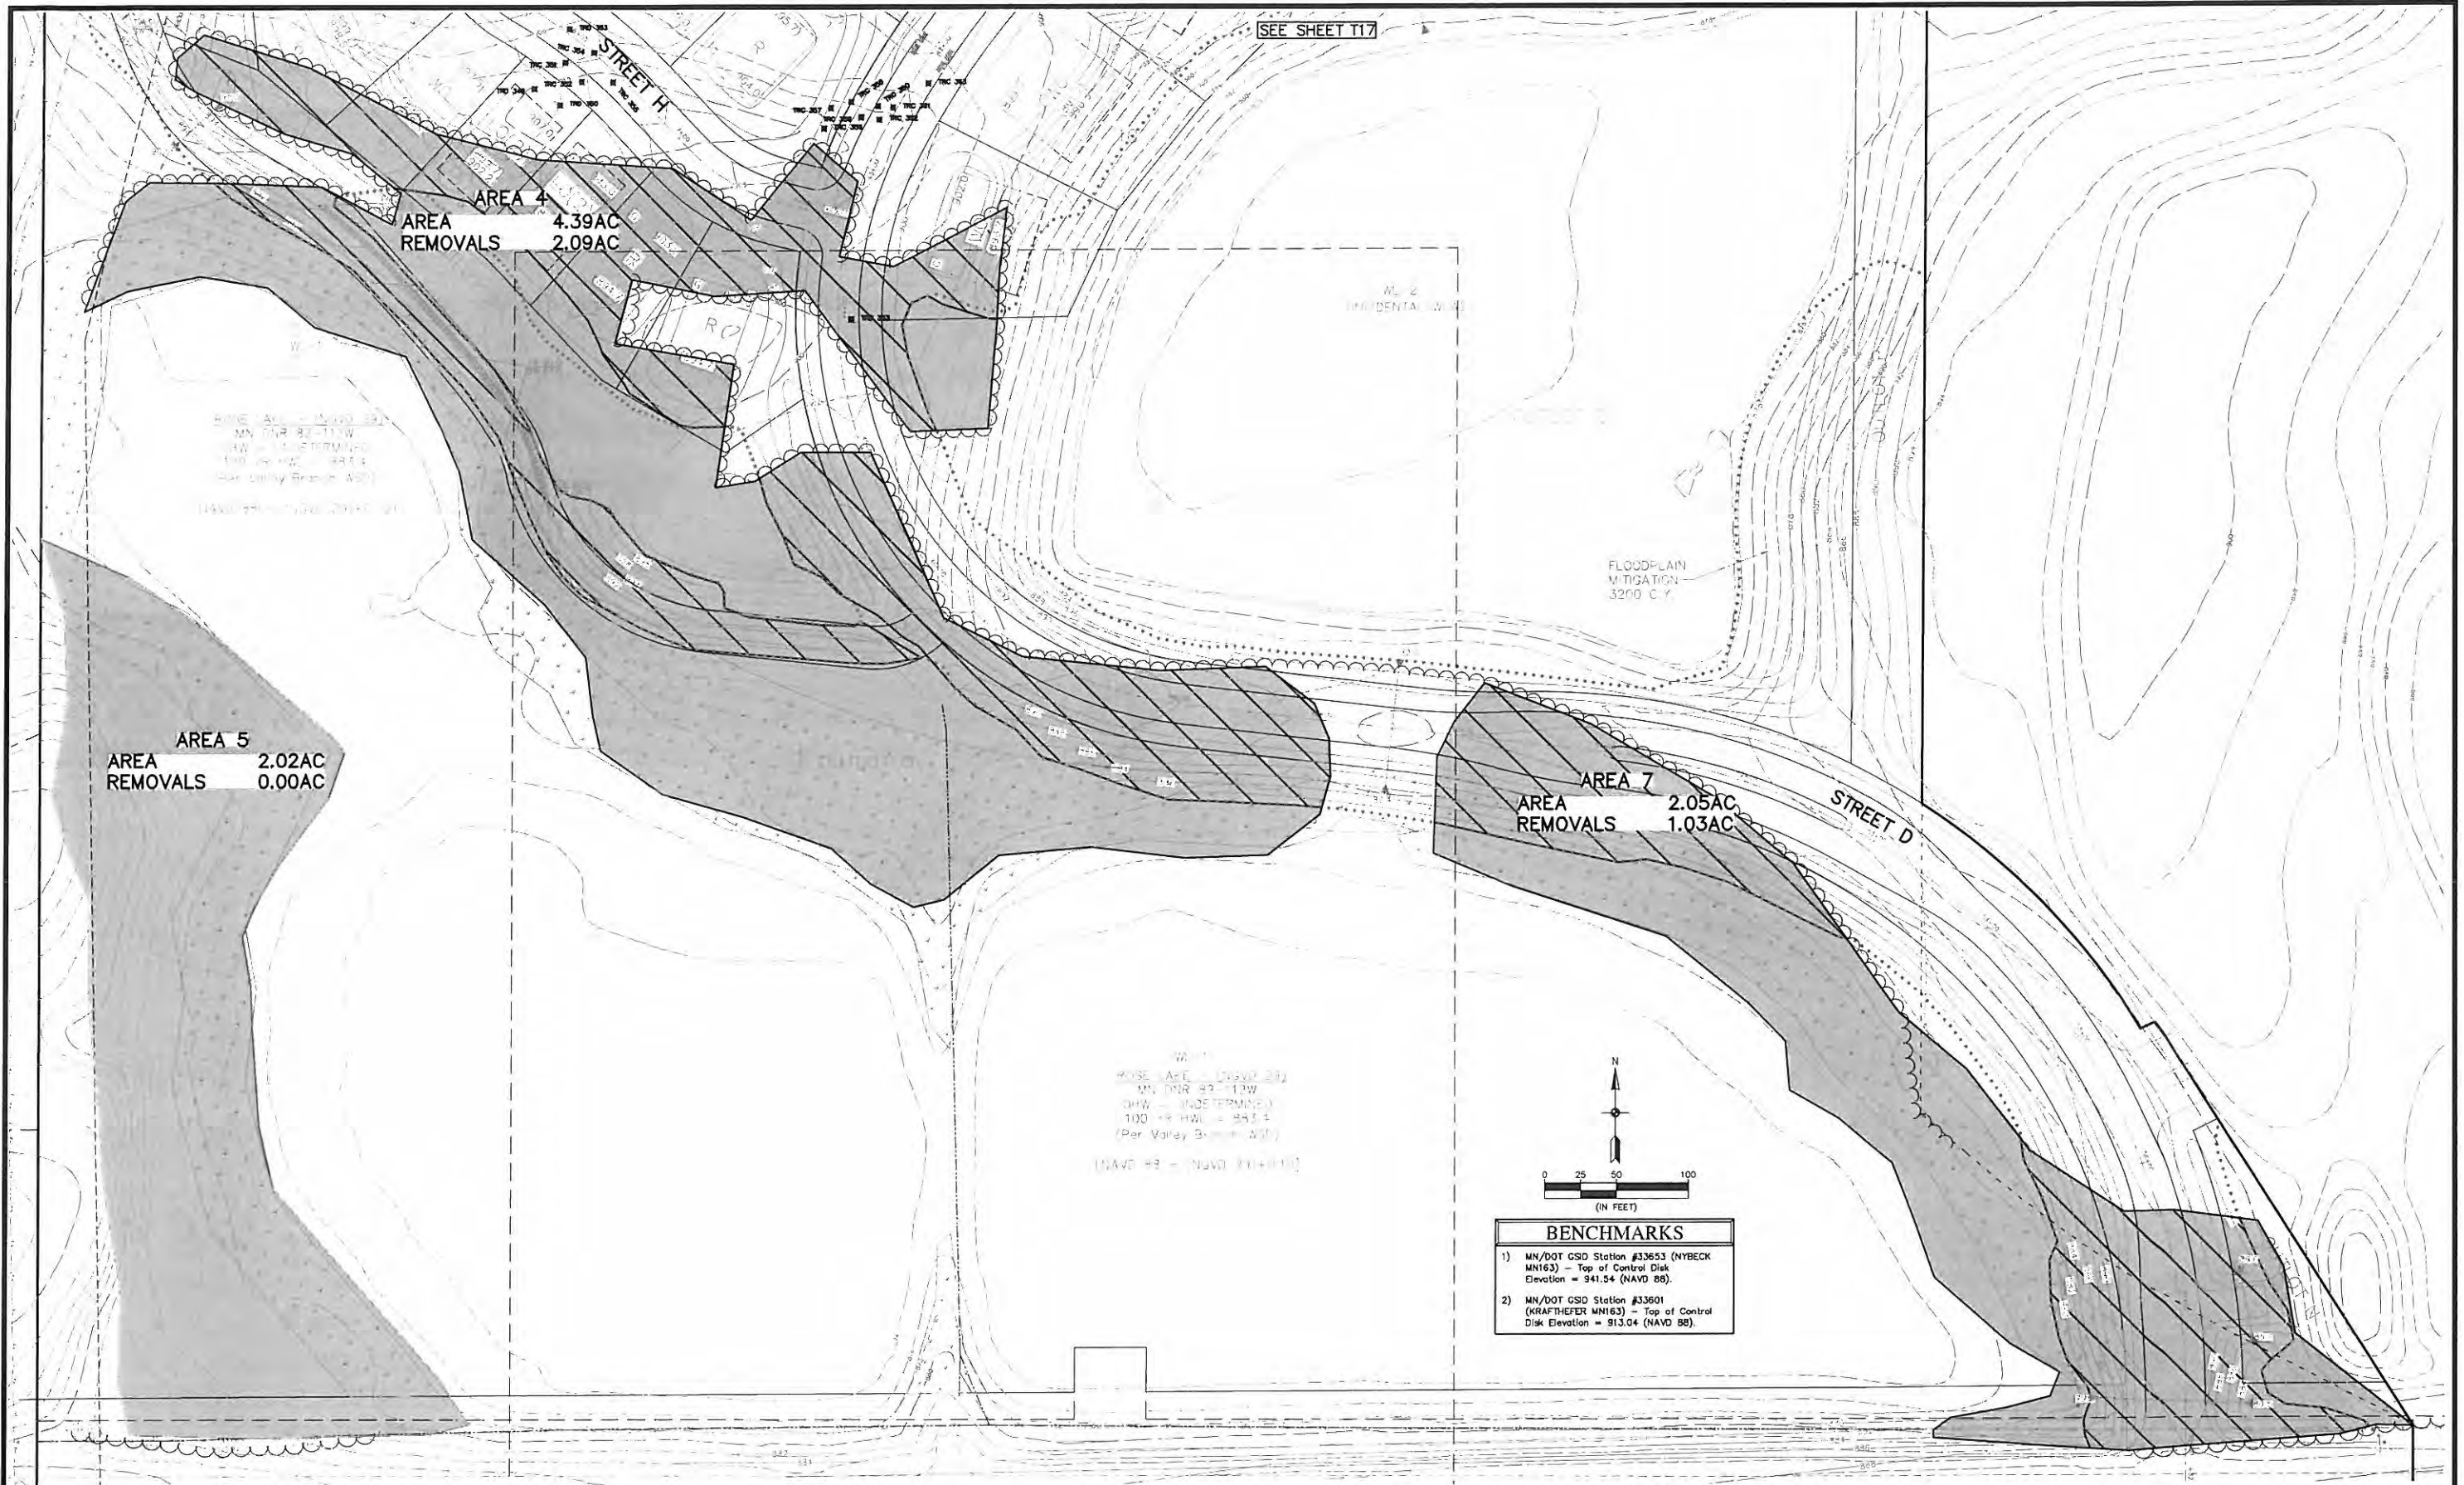

Tree No.	Tree Species	DBH (in.)	Quality	Stems	City Classification	Significant	Saved	Removed
1	Previously Removed	N/A	N/A	N/A	Exempt	-	-	X
2	Previously Removed	N/A	N/A	N/A	Exempt	-	-	X
3	Previously Removed	N/A	N/A	N/A	Exempt	-	-	X
4	Previously Removed	N/A	N/A	N/A	Exempt	-	-	X
5	Previously Removed	N/A	N/A	N/A	Exempt	-	-	X
6	Previously Removed	N/A	N/A	N/A	Exempt	-	-	X
7	Previously Removed	N/A	N/A	N/A	Exempt	-	-	X
8	Basswood	28	3	1	Common Tree	-	X	-
9	Ash, Green	8	2	1	Common Tree	No	Not Significant	-
10	Previously Removed	N/A	N/A	N/A	Exempt	-	-	X
11	Previously Removed	N/A	N/A	N/A	Exempt	-	-	X
12	Previously Removed	N/A	N/A	N/A	Exempt	-	-	X
13	Spruce, White	20	3	1	Coniferous	Yes	-	X
14	Previously Removed	N/A	N/A	N/A	Exempt	-	-	X
15	Previously Removed	N/A	N/A	N/A	Exempt	-	-	X
16	Ash, Green	27.5	3	1	Common Tree	Yes	X	-
17	Kentucky Coffee Tree	18	4	1	Common Tree	Yes	X	-
18	Maple, Silver	38	4	1	Common Tree	Yes	X	-
19	Basswood	22.5	3	1	Common Tree	Yes	X	-
20	Basswood	28	2	1	Common Tree	Yes	X	-
21	Previously Removed	N/A	N/A	N/A	Exempt	-	-	X
22	Previously Removed	N/A	N/A	N/A	Exempt	-	-	X
23	Previously Removed	N/A	N/A	N/A	Exempt	-	-	X
24	Previously Removed	N/A	N/A	N/A	Exempt	-	-	X
25	Previously Removed	N/A	N/A	N/A	Exempt	-	-	X
26	Previously Removed	N/A	N/A	N/A	Exempt	-	-	X
27	Previously Removed	N/A	N/A	N/A	Exempt	-	-	X
28	Basswood	38	3	1	Common Tree	Yes	X	-
29	Basswood	22	4	1	Common Tree	Yes	-	X
30	Ash, Green	22	4	1	Common Tree	Yes	X	-
31	Ash, Green	17	3	1	Common Tree	Yes	X	-
32	Maple, Silver	20	3	1	Common Tree	Yes	X	-
33	Ash, Green	20	4	1	Common Tree	Yes	X	-
34	Basswood	15	3	1	Common Tree	Yes	X	-
35	Ash, Green	11.5	2	1	Common Tree	No	Not Significant	-
36	Basswood	15	2	1	Common Tree	Yes	X	-
37	Basswood	27	3	1	Common Tree	Yes	X	-
38	Ash, Green	21	2	1	Common Tree	Yes	X	-
39	Ash, Green	19	2	1	Common Tree	Yes	X	-
40	Ash, Green	18	2	1	Common Tree	Yes	-	X
41	Basswood	23	3	1	Common Tree	Yes	-	X
42	Maple, Silver	13	2	1	Common Tree	Yes	-	X
43	Maple, Silver	13.5	2	1	Common Tree	Yes	-	X
44	Maple, Silver	16	2	1	Common Tree	Yes	-	X
45	Maple, Silver	24	3	1	Common Tree	Yes	-	X
46	Cottonwood	23	3	1	Common Tree	Yes	-	X
47	Maple, Silver	14	2	1	Common Tree	Yes	-	X
48	Maple, Silver	40	3	1	Common Tree	Yes	-	X
49	Basswood	12	2	1	Common Tree	Yes	-	X
50	Basswood	20	2	1	Common Tree	Yes	-	X
51	Previously Removed	N/A	N/A	N/A	Exempt	-	-	X
52	Previously Removed	N/A	N/A	N/A	Exempt	-	-	X
53	Previously Removed	N/A	N/A	N/A	Exempt	-	-	X
54	Maple, Silver	13	3	1	Common Tree	Yes	-	X
55	Boxelder	24	2	1	Common Tree	Yes	-	X
56	Ash, Green	30	2	1	Common Tree	Yes	-	X
57	Maple, Silver	18	3	1	Common Tree	Yes	-	X
58	Ash, Green	19	3	1	Common Tree	Yes	-	X
59	Maple, Silver	34	4	1	Common Tree	Yes	X	-
60	Maple, Sugar	18	3	1	Deciduous Hardwood	Yes	-	X
61	Maple, Silver	11	3	1	Common Tree	No	Not Significant	-
62	Pine, Red	12.5	4	1	Coniferous	Yes	-	X
63	Pine, Red	14	3	1	Coniferous	Yes	-	X
64	Pine, Red	13	3	1	Coniferous	Yes	-	X
65	Pine, Red	14	3	1	Coniferous	Yes	-	X
66	Pine, Red	16	2	1	Coniferous	Yes	-	X
67	Pine, Red	15	2	1	Coniferous	Yes	-	X
68	Pine, Red	15	3	1	Coniferous	Yes	-	X
69	Maple, Silver	64	3	1	Common Tree	Yes	X	-
70	Maple, Silver	52	3	1	Common Tree	Yes	X	-
71	Ash, Green	20	3	1	Common Tree	Yes	-	X
72	Maple, Silver	43	3	1	Common Tree	Yes	-	X
73	Ash, Green	34	2	1	Common Tree	Yes	-	X
74	Kentucky Coffee Tree	13	3	1	Common Tree	Yes	-	X
75	Maple, Silver	15	3	1	Common Tree	Yes	-	X
76	Ash, Green	28	2	1	Common Tree	Yes	-	X
77	Ash, Green	26	3	1	Common Tree	Yes	-	X
78	Maple, Silver	25	2	1	Common Tree	Yes	-	X
79	Pine, Red	17	3	1	Coniferous	Yes	-	X
80	Pine, Red	15	3	1	Coniferous	Yes	-	X
81	Pine, Red	14.5	3	1	Coniferous	Yes	-	X
82	Maple, Silver	36	3	1	Common Tree	Yes	-	X
83	Pine, Scots	17.5	2	1	Coniferous	Yes	-	X
84	Pine, Red	15.5	3	1	Coniferous	Yes	-	X
85	Pine, Red	15.5	3	1	Coniferous	Yes	-	X
86	Pine, Red	15	3	1	Coniferous	Yes	-	X
87	Spruce, White	24	4	1	Coniferous	Yes	-	X
88	Spruce, White	32	3	1	Coniferous	Yes	-	X
89	Maple, Silver	28.5	2	1	Common Tree	Yes	-	X
90	Maple, Silver	29	2	1	Common Tree	Yes	-	X
91	Maple, Silver	32	3	1	Common Tree	Yes	-	X
92	Ash, Green	20	2	1	Common Tree	Yes	-	X
93	Previously Removed	N/A	N/A	N/A	Exempt	-	-	X
94	Previously Removed	N/A	N/A	N/A	Exempt	-	-	X
95	Maple, Silver	30	2	1	Common Tree	Yes	-	X

Tree No.	Tree Species	DBH (in.)	Quality	Stems	City Classification	Significant	Saved	Removed
96	Maple, Sugar	17	3	1	Deciduous Hardwood	Yes	-	X
97	Maple, Silver	49	4	1	Common Tree	Yes	X	-
98	Maple, Red	10	N/A	0	Deciduous Hardwood	Yes	X	-
99	Basswood	10	N/A	0	Common Tree	No	Not Significant	-
100	Basswood	11	N/A	0	Common Tree	No	Not Significant	-
101	Basswood	11	N/A	0	Common Tree	No	Not Significant	-
102	Basswood	14	2	1	Common Tree	Yes	X	-
103	Ash, White	10	N/A	0	Common Tree	No	Not Significant	-
104	Ash, White	10	N/A	0	Common Tree	No	Not Significant	-
105	Ash, Green	12	4	1	Common Tree	Yes	-	X
106	Ash, Green	10	N/A	0	Common Tree	No	Not Significant	-
107	Basswood	10	N/A	0	Common Tree	No	Not Significant	-
108	Maple, Silver	17.5	3	1	Common Tree	Yes	-	X
109	Ash, Green	23	2	1	Common Tree	Yes	-	X
110	Basswood	14	3	1	Common Tree	Yes	-	X
111	Kentucky Coffee Tree	10	3	1	Common Tree	No	Not Significant	-
112	Ash, Green	12	2	1	Common Tree	Yes	-	X
113	Kentucky Coffee Tree	13	3	1	Common Tree	Yes	-	X
114	Basswood	16	2	1	Common Tree	Yes	-	X
115	Basswood	13	2	1	Common Tree	Yes	-	X
116	Pine, Red	15	2	1	Coniferous	Yes	-	X
117	Spruce, Blue	12	2	1	Coniferous	Yes	-	X
118	Spruce, Blue	17	2	1	Coniferous	Yes	-	X
119	Spruce, White	11	2	1	Coniferous	Yes	-	X
120	Basswood	14	3	1	Common Tree	Yes	-	X
121	Locust, Honey	14.5	2	2	Common Tree	Yes	-	X
122	Pine, Scots	22	3	1	Coniferous	Yes	-	X
123	Spruce, White	11	4	1	Coniferous	Yes	-	X
124	Spruce, White	9	3	1	Coniferous	Yes	-	X
125	Spruce, White	10.5	4	1	Coniferous	Yes	-	X
126	Spruce, White	20	4	1	Coniferous	Yes	-	X
127	Spruce, White	26	4	1	Coniferous	Yes	-	X
128	Spruce, White	17.5	3	1	Coniferous	Yes	-	X
129	Spruce, White	15	3	1	Coniferous	Yes	-	X
130	Spruce, White	15	2	1	Coniferous	Yes	-	X
131	Spruce, White	11.5	3	1	Coniferous	Yes	-	X
132	Spruce, Blue	10.5	3	1	Coniferous	Yes	-	X
133	Spruce, Blue	10	3	1	Coniferous	Yes	-	X
134	Ash, Green	20	2	1	Common Tree	Yes	-	X
135	Spruce, Blue	10.5	3	1	Coniferous	Yes	-	X
136	Ash, Green	16	2	1	Common Tree	Yes	-	X
137	Maple, Silver	44.5	2	1	Common Tree	Yes	-	X
138	Maple, Silver	18	3	1	Common Tree	Yes	-	X
139	Cedar, white	11.5	2	2	Common Tree	No	Not Significant	-
140	Cedar, white	14	2	5	Common Tree	Yes	-	X
141	Locust, Honey	21.5	2	1	Common Tree	Yes	-	X
142	Spruce, White	20	3	1	Coniferous	Yes	-	X
143	Basswood	28	3	1	Common Tree	Yes	-	X
144	Basswood	20	4	1	Common Tree	Yes	-	X
145	Pine, Red	18	2	1	Coniferous	Yes	-	X
146	Oak, White	22	3	1	Deciduous Hardwood	Yes	-	X
147	Oak, Burr	20	4	1	Deciduous Hardwood	Yes	-	X
148	Oak, Burr	17	4	1	Deciduous Hardwood	Yes	-	X
149	Oak, Burr	14	4	1	Deciduous Hardwood	Yes	-	X
150	Oak, Burr	12	3	1	Deciduous Hardwood	Yes	-	X
151	Oak, Burr	14	4	1	Deciduous Hardwood	Yes	-	X
152	Oak, Burr	15.5	3	1	Deciduous Hardwood	Yes	-	X
153	Cottonwood	14	3	1	Common Tree	Yes	-	X
154	Cottonwood	10.5	3	1	Common Tree	No	Not Significant	-
155	Cottonwood	15	2	3	Common Tree	Yes	-	X
156	Tamarack	7.5	2	1	Coniferous	No	Not Significant	-
157	Tamarack	12.5	3	1	Coniferous	Yes	-	X
158	Cottonwood	16.5	2	2	Common Tree	Yes	-	X
159	Cottonwood	17	3	1	Common Tree	Yes	-	X
160	Cottonwood	8.5	2	1	Common Tree	No	Not Significant	-
161	Cottonwood	16	2	1	Common Tree	Yes	-	X
162	Ash, Green	10	2	1	Common Tree	No	Not Significant	-
163	Cottonwood	14	2	1	Common Tree	Yes	-	X
164	Cottonwood	15	2	1	Common Tree	Yes	-	X
165	Cottonwood	12	2	2	Common Tree	Yes	-	X
166	Willow, Black	42	3	2	Common Tree	Yes	-	X
167	Birch, River	13	2	1	Deciduous Hardwood	Yes	-	X
168	Birch, River	10	2	1	Deciduous Hardwood	Yes	-	X
169	Birch, River	97	2	2	Deciduous Hardwood	Yes	-	X
170	Cottonwood	14	3	1	Common Tree	Yes	-	X
171	Pine, White	13	3	1	Coniferous	Yes	-	X
172	Pine, White	15	3	1	Coniferous	Yes	X	-
173	Pine, White	12	3	1	Coniferous	Yes	-	X
174	Oak, White	31	4	1	Deciduous Hardwood	Yes	-	X
175	Pine, White	12.5	3	1	Coniferous	Yes	-	X
176	Pine, White	13	3	1	Coniferous	Yes	-	X
177	Pine, White	11.5	3	1	Coniferous	Yes	-	X
178	Willow, Black	24	2	3	Common Tree	Yes	-	X
179	Willow, Black	30	2	2	Common Tree	Yes	-	X
180	Elm, Siberian	8	2	2	Common Tree	No	Not Significant	-
181	Pine, White	12	3	1	Coniferous	Yes	-	X
182	Aspen, Quaking	11	2	1	Common Tree	No	Not Significant	-
183	Oak, White	15	4	1	Deciduous Hardwood	Yes	-	X
184	Pine, White	13	3	1	Coniferous	Yes	-	X
185	Pine, White	12	3	1	Coniferous	Yes	-	X
186	Spruce, White	8	2	1	Coniferous	Yes	-	X
187	Pine, White	13	3	1	Coniferous	Yes	-	X
188	Pine, White	12	3	1	Coniferous	Yes	-	X
189	Pine, White	14.5	3	1	Coniferous	Yes	-	X
190	Pine, White	14	3	1	Coniferous	Yes	-	X

Tree No.	Tree Species	DBH (In.)	Quality	Stems	City Classification	Significant	Saved	Removed
191	Cottonwood	23	3	1	Common Tree	Yes		X
192	Cottonwood	12	3	1	Common Tree	Yes		X
193	Cottonwood	13	3	1	Common Tree	Yes		X
194	Pine, White	14	3	1	Coniferous	Yes		X
195	Elm, Siberian	13	3	1	Common Tree	Yes		X
196	Cottonwood	13	3	1	Common Tree	Yes		X
197	Boxelder	14	2	1	Common Tree	Yes		X
198	Boxelder	19	2	1	Common Tree	Yes		X
199	Elm, American	20	3	1	Common Tree	Yes		X
200	Boxelder	17	2	3	Common Tree	Yes	X	
201	Ash, Green	16	3	1	Common Tree	Yes	X	
202	Ash, Green	15	2	1	Common Tree	Yes	X	
203	Willow, Black	12	2	1	Common Tree	Yes	X	
204	Maple, Silver	12	2	2	Common Tree	Yes	X	
205	Birch, River	10	2	2	Deciduous Hardwood	Yes	X	
206	Willow, Black	23	2	2	Common Tree	Yes	X	
207	Willow, Black	13	2	2	Common Tree	Yes	X	
208	Elm, Siberian	10.5	2	1	Common Tree	No		Not Significant
209	Elm, Siberian	6	2	1	Common Tree	No		Not Significant
210	Cottonwood	12	4	1	Common Tree	Yes	X	
211	Elm, Siberian	8	1	1	Common Tree	No		Not Significant
212	Willow, Black	11	2	1	Common Tree	No		Not Significant
213	Willow, Black	39	2	1	Common Tree	Yes	X	
214	Aspen, Quaking	11	2	1	Common Tree	No		Not Significant
215	Spruce, Blue	16	3	3	Coniferous	Yes		X
216	Spruce, Blue	8.5	3	2	Coniferous	Yes		X
217	Spruce, Blue	10	3	3	Coniferous	Yes		X
218	Birch, River	9.5	2	2	Deciduous Hardwood	Yes		X
219	Spruce, White	14	4	1	Coniferous	Yes		X
220	Spruce, Blue	10	2	1	Coniferous	Yes		X
221	Spruce, White	14.5	4	1	Coniferous	Yes		X
222	Spruce, Blue	14	3	1	Coniferous	Yes		X
223	Maple, Sugar	11	2	1	Deciduous Hardwood	Yes	X	
224	Locust, Honey	13	4	1	Common Tree	Yes	X	
225	Elm, Siberian	17	3	2	Common Tree	Yes	X	
226	Elm, Siberian	15	3	3	Common Tree	Yes	X	
227	Elm, American	15	4	2	Common Tree	Yes	X	
228	Elm, Siberian	11	N/A	0	Common Tree	No		Not Significant
229	Elm, Siberian	14	3	2	Common Tree	Yes	X	
230	Elm, Siberian	10	N/A	0	Common Tree	No		Not Significant
231	Oak, Red	16	3	1	Deciduous Hardwood	Yes	X	
232	Ash, Green	28	3	1	Common Tree	Yes	X	
233	Maple, Silver	51	3	1	Common Tree	Yes	X	
234	Maple, Silver	22.5	2	1	Common Tree	Yes	X	
235	Maple, Silver	25	2	1	Common Tree	Yes	X	
236	Maple, Sugar	56	3	1	Deciduous Hardwood	Yes	X	
237	Maple, Sugar	23	3	1	Deciduous Hardwood	Yes	X	
238	Maple, Silver	42	4	1	Common Tree	Yes	X	
239	Maple, Silver	38	4	1	Common Tree	Yes	X	
240	Maple, Silver	40.5	4	1	Common Tree	Yes	X	
241	Maple, Silver	28.5	4	1	Common Tree	Yes	X	
242	Maple, Silver	32	4	1	Common Tree	Yes	X	
243	Maple, Silver	37.5	4	1	Common Tree	Yes	X	
244	Pine, White	13	3	1	Coniferous	Yes		X
245	Maple, Amyr	6.5	1	4	Deciduous Hardwood	Yes		Bad Quality
246	Spruce, Blue	15	3	1	Coniferous	Yes		X
247	Spruce, Blue	12.5	2	2	Coniferous	Yes		X
248	Spruce, Blue	12	3	1	Coniferous	Yes		X
249	Spruce, Blue	11	2	1	Coniferous	Yes		X
250	Spruce, Blue	14.5	3	1	Coniferous	Yes		X
251	Maple, Amyr	4	1	8	Deciduous Hardwood	No		Not Significant
252	Maple, Amyr	4	1	8	Deciduous Hardwood	No		Not Significant
253	Spruce, Blue	11	2	1	Coniferous	Yes		X
254	Spruce, Blue	8	2	1	Coniferous	Yes		X
255	Spruce, Blue	11	2	1	Coniferous	Yes		X
256	Spruce, Blue	9	2	1	Coniferous	Yes		X
257	Spruce, Blue	9	2	1	Coniferous	Yes		X
258	Spruce, Blue	11.5	2	1	Coniferous	Yes		X
259	Spruce, Blue	10	3	1	Coniferous	Yes		X
260	Spruce, Blue	9.5	3	1	Coniferous	Yes		X
261	Birch, Paper	15	3	1	Deciduous Hardwood	Yes		X
262	Ash, Green	14	2	1	Common Tree	Yes	X	
263	Ash, Green	30	2	1	Common Tree	Yes	X	
264	Ash, Green	12	2	1	Common Tree	Yes	X	
265	Ash, Green	13	2	1	Common Tree	Yes	X	
266	Ash, Green	17.5	2	1	Common Tree	Yes	X	
267	Ash, Green	17.5	2	1	Common Tree	Yes	X	
268	Ash, Green	18.5	2	1	Common Tree	Yes	X	
269	Ash, Green	21	2	1	Common Tree	Yes	X	
270	Ash, Green	12.5	2	1	Common Tree	Yes	X	
271	Ash, Green	22	2	1	Common Tree	Yes	X	
272	Ash, Green	16.5	2	1	Common Tree	Yes	X	
273	Ash, Green	18	2	1	Common Tree	Yes	X	
274	Ash, Green	21	2	1	Common Tree	Yes	X	
275	Ash, Green	18	2	1	Common Tree	Yes	X	
276	Ash, Green	22	2	1	Common Tree	Yes	X	
277	Ash, Green	19	2	2	Common Tree	Yes	X	
278	Ash, Green	14	2	2	Common Tree	Yes	X	
279	Ash, Green	20.5	2	1	Common Tree	Yes	X	
280	Ash, Green	24.5	2	1	Common Tree	Yes	X	
281	Ash, Green	24.5	2	1	Common Tree	Yes	X	
282	Elm, American	11	3	1	Common Tree	No		Not Significant
283	Pine, Red	14.5	2	1	Coniferous	Yes	X	
284	Elm, Siberian	20	3	1	Common Tree	Yes	X	
285	Pine, Red	15	3	1	Coniferous	Yes	X	

Tree No.	Tree Species	DBH (in.)	Quality	Stems	City Classification	Significant	Saved	Removed
381	Locust, Honey	15	3	1	Common Tree	Yes	X	
382	Locust, Honey	12.5	2	1	Common Tree	Yes	X	
383	Elm, Siberian	23	3	1	Common Tree	Yes		X
384	Spruce, White	28	4	1	Coniferous	Yes	X	
385	Spruce, White	27	4	1	Coniferous	Yes	X	
386	Maple, Silver	38	4	1	Common Tree	Yes	X	
387	Previously Removed	N/A	N/A	N/A	Exempt	-	X	
388	Previously Removed	N/A	N/A	N/A	Exempt	-	X	
389	Maple, Silver	18	4	1	Common Tree	Yes	X	
390	Locust, Honey	26	4	1	Common Tree	Yes	X	
391	Spruce, White	20	4	1	Coniferous	Yes	X	
392	Oak, White	23	3	1	Deciduous Hardwood	Yes		X
393	Pine, White	13	4	1	Coniferous	Yes		X
394	Pine, Red	15	4	1	Coniferous	Yes	X	
395	Spruce, White	26	4	1	Coniferous	Yes	X	
396	Spruce, White	13	4	1	Coniferous	Yes	X	
397	Spruce, White	22	3	1	Coniferous	Yes		X
398	Oak, White	20	3	1	Deciduous Hardwood	Yes	X	
399	Oak, Red	32.5	3	1	Deciduous Hardwood	Yes	X	
400	Oak, White	21	3	2	Deciduous Hardwood	Yes		X
401	Maple, Silver	34	3	1	Common Tree	Yes	X	
402	Maple, Silver	45.5	3	1	Common Tree	Yes		X
403	Basswood	14.5	0	1	Common Tree	Yes		Dead
404	Oak, White	26	3	1	Deciduous Hardwood	Yes	X	
405	Oak, White	21.5	4	1	Deciduous Hardwood	Yes	X	
406	Oak, White	16	3	1	Deciduous Hardwood	Yes	X	
407	Oak, White	14	2	2	Deciduous Hardwood	Yes	X	
408	Oak, White	17	2	2	Deciduous Hardwood	Yes	X	
409	Oak, White	17.5	3	1	Deciduous Hardwood	Yes	X	
410	Oak, White	10	3	1	Deciduous Hardwood	Yes	X	
411	Oak, White	30	4	1	Deciduous Hardwood	Yes	X	
412	Oak, White	20	4	1	Deciduous Hardwood	Yes	X	
413	Oak, White	20.5	2	1	Deciduous Hardwood	Yes	X	
414	Oak, White	9	3	1	Deciduous Hardwood	Yes	X	
415	Oak, White	12	2	1	Deciduous Hardwood	Yes		X
416	Oak, White	16	3	1	Deciduous Hardwood	Yes		X
417	Oak, White	20	3	1	Deciduous Hardwood	Yes		X
418	Oak, White	15	2	2	Deciduous Hardwood	Yes	X	
419	Oak, White	17	2	1	Deciduous Hardwood	Yes	X	
420	Oak, White	23	3	1	Deciduous Hardwood	Yes	X	
421	Oak, White	15	3	1	Deciduous Hardwood	Yes	X	
422	Oak, Burr	10.5	4	1	Deciduous Hardwood	Yes		X
423	Oak, White	28.5	4	1	Deciduous Hardwood	Yes	X	
424	Oak, White	12.5	3	1	Deciduous Hardwood	Yes		X
425	Oak, White	20.5	3	1	Deciduous Hardwood	Yes		X
426	Oak, White	23	3	1	Deciduous Hardwood	Yes		X
427	Oak, White	16.5	4	1	Deciduous Hardwood	Yes	X	
428	Oak, White	23	2	2	Deciduous Hardwood	Yes		X
429	Oak, White	14	3	1	Deciduous Hardwood	Yes		X
430	Birch, Paper	16	2	1	Deciduous Hardwood	Yes	X	
431	Oak, White	19	3	1	Deciduous Hardwood	Yes		X
432	Oak, Burr	19	3	1	Deciduous Hardwood	Yes		X
433	Oak, White	18.5	3	1	Deciduous Hardwood	Yes		X
434	Oak, White	21.5	2	1	Deciduous Hardwood	Yes		X
435	Oak, White	14.5	3	1	Deciduous Hardwood	Yes	X	
436	Oak, White	17	2	2	Deciduous Hardwood	Yes		X
437	Oak, White	22	2	1	Deciduous Hardwood	Yes		X
438	Oak, White	18	2	1	Deciduous Hardwood	Yes		X
439	Oak, White	15	3	1	Deciduous Hardwood	Yes		X
440	Oak, White	17.5	3	0	Deciduous Hardwood	Yes		X
441	Oak, White	17	3	1	Deciduous Hardwood	Yes		X
442	Oak, White	18	3	1	Deciduous Hardwood	Yes		X
443	Oak, White	12	2	1	Deciduous Hardwood	Yes		X
444	Oak, White	19.5	3	1	Deciduous Hardwood	Yes		X
445	Oak, White	12	2	1	Deciduous Hardwood	Yes		X
446	Birch, Paper	12	2	1	Deciduous Hardwood	Yes		X
447	Oak, White	17.5	3	1	Deciduous Hardwood	Yes		X
448	Oak, White	19	4	1	Deciduous Hardwood	Yes		X
449	Oak, White	15.5	3	1	Deciduous Hardwood	Yes		X
450	Oak, White	17	2	1	Deciduous Hardwood	Yes		X
451	Basswood	13	2	2	Common Tree	Yes	X	
452	Basswood	15.5	3	1	Common Tree	Yes	X	
453	Oak, White	17	3	1	Deciduous Hardwood	Yes		X
454	Oak, White	17.5	3	1	Deciduous Hardwood	Yes		X
455	Oak, White	14.5	2	1	Deciduous Hardwood	Yes	X	
456	Oak, White	15	2	1	Deciduous Hardwood	Yes		X
457	Oak, White	15	2	1	Deciduous Hardwood	Yes		X
458	Oak, White	13	2	1	Deciduous Hardwood	Yes		X
459	Oak, White	16	3	1	Deciduous Hardwood	Yes		X
460	Oak, White	20.5	3	1	Deciduous Hardwood	Yes		X
461	Oak, Burr	14	3	1	Deciduous Hardwood	Yes		X
462	Oak, Burr	25	3	1	Deciduous Hardwood	Yes	X	
463	Oak, White	15.5	2	1	Deciduous Hardwood	Yes	X	
464	Oak, White	13.5	3	1	Deciduous Hardwood	Yes	X	
465	Oak, White	12	2	1	Deciduous Hardwood	Yes	X	
466	Oak, White	13.5	3	1	Deciduous Hardwood	Yes	X	
467	Oak, White	11.5	2	1	Deciduous Hardwood	Yes	X	
468	Oak, White	16	3	1	Deciduous Hardwood	Yes	X	
469	Oak, White	17	3	1	Deciduous Hardwood	Yes	X	
470	Oak, White	15	2	1	Deciduous Hardwood	Yes	X	
471	Oak, White	19	2	1	Deciduous Hardwood	Yes	X	
472	Oak, Burr	18.5	3	1	Deciduous Hardwood	Yes	X	
473	Oak, White	11.5	3	1	Deciduous Hardwood	Yes	X	
474	Oak, White	14.5	2	1	Deciduous Hardwood	Yes	X	
475	Oak, White	15	3	1	Deciduous Hardwood	Yes	X	

Tree No.	Tree Species	DBH [in.]	Quality	Stems	City Classification	Significant	Saved	Removed
476	Oak, White	13.5	3	1	Deciduous Hardwood	Yes	X	
477	Oak, White	16	3	1	Deciduous Hardwood	Yes		X
478	Oak, White	14	2	1	Deciduous Hardwood	Yes	X	
479	Oak, White	15	3	1	Deciduous Hardwood	Yes		X
480	Oak, Burr	20	2	1	Deciduous Hardwood	Yes		X
481	Oak, White	21	3	1	Deciduous Hardwood	Yes		X
482	Oak, White	17	3	1	Deciduous Hardwood	Yes		X
483	Oak, White	13.5	3	1	Deciduous Hardwood	Yes		X
484	Oak, White	16	3	1	Deciduous Hardwood	Yes		X
485	Maple, Red	22	3	1	Deciduous Hardwood	Yes		X
486	Oak, White	23	3	1	Deciduous Hardwood	Yes		X
487	Oak, White	23	1	1	Deciduous Hardwood	Yes	Bad Quality	
488	Oak, White	18	2	1	Deciduous Hardwood	Yes		
489	Oak, Burr	27.5	2	1	Deciduous Hardwood	Yes		X
490	Oak, White	16.5	3	1	Deciduous Hardwood	Yes	X	
491	Oak, White	16.5	3	1	Deciduous Hardwood	Yes	X	
492	Oak, White	18.5	3	1	Deciduous Hardwood	Yes	X	
493	Oak, White	20.5	3	1	Deciduous Hardwood	Yes		X
494	Oak, White	13	2	2	Deciduous Hardwood	Yes		X
495	Oak, White	16.5	3	1	Deciduous Hardwood	Yes		X
496	Oak, White	12	2	1	Deciduous Hardwood	Yes		X
497	Oak, White	19	3	1	Deciduous Hardwood	Yes		X
498	Oak, White	15	2	1	Deciduous Hardwood	Yes	X	
499	Oak, White	17	2	2	Deciduous Hardwood	Yes	X	
500	Oak, White	24.5	3	1	Deciduous Hardwood	Yes		X
501	Oak, White	25.5	4	1	Deciduous Hardwood	Yes	X	
502	Oak, White	22.5	4	1	Deciduous Hardwood	Yes	X	
503	Oak, White	30	4	1	Deciduous Hardwood	Yes	X	
504	Oak, White	26	4	1	Deciduous Hardwood	Yes	X	
505	Oak, White	24.5	4	1	Deciduous Hardwood	Yes	X	
506	Oak, White	21	4	1	Deciduous Hardwood	Yes	X	
507	Oak, White	20.5	4	1	Deciduous Hardwood	Yes	X	
508	Oak, White	29	4	1	Deciduous Hardwood	Yes		X
509	Oak, White	26.5	4	1	Deciduous Hardwood	Yes		X
510	Oak, White	21.5	4	1	Deciduous Hardwood	Yes		X
511	Oak, White	29.5	4	1	Deciduous Hardwood	Yes	X	
512	Oak, White	28.5	4	1	Deciduous Hardwood	Yes	X	
513	Oak, White	22.5	4	1	Deciduous Hardwood	Yes		X
514	Oak, White	29	4	1	Deciduous Hardwood	Yes		X
515	Oak, White	20	4	1	Deciduous Hardwood	Yes		X
516	Oak, White	26	4	1	Deciduous Hardwood	Yes		X
517	Oak, White	23.5	4	1	Deciduous Hardwood	Yes	X	
518	Oak, White	29.5	4	1	Deciduous Hardwood	Yes	X	
519	Oak, White	23	4	1	Deciduous Hardwood	Yes		X
520	Oak, White	26.5	4	1	Deciduous Hardwood	Yes		X
521	Oak, White	22.5	4	1	Deciduous Hardwood	Yes		X
522	Oak, White	24	4	1	Deciduous Hardwood	Yes		X
523	Oak, White	27.5	4	1	Deciduous Hardwood	Yes	X	
524	Oak, White	28	4	1	Deciduous Hardwood	Yes	X	
525	Oak, White	26.5	4	1	Deciduous Hardwood	Yes	X	
526	Oak, White	30	4	1	Deciduous Hardwood	Yes	X	
527	Oak, White	19.5	4	1	Deciduous Hardwood	Yes	X	
528	Maple, Sugar	11	3	1	Deciduous Hardwood	Yes		X
529	Oak, White	27	4	1	Deciduous Hardwood	Yes		X
530	Ash, Green	10.5	3	1	Common Tree	No	Not Significant	
531	Oak, White	28	4	1	Deciduous Hardwood	Yes		
532	Oak, White	20.5	4	1	Deciduous Hardwood	Yes		X
533	Maple, Amur	13.5	2	1	Deciduous Hardwood	Yes	X	
534	Maple, Amur	11	2	1	Deciduous Hardwood	Yes	X	
535	Oak, White	26	4	1	Deciduous Hardwood	Yes	X	
536	Spruce, White	18.5	3	1	Coniferous	Yes	X	
537	Spruce, White	13.5	2	1	Coniferous	Yes	X	
538	Pine, Red	27	3	1	Coniferous	Yes	X	
539	Spruce, White	19.5	4	1	Coniferous	Yes	X	
540	Ash, Green	14	3	1	Common Tree	Yes	X	
541	Ash, Green	11	3	1	Common Tree	No	Not Significant	
542	Spruce, Blue	10.5	3	1	Coniferous	Yes		X
543	Spruce, Blue	12	2	1	Coniferous	Yes	X	
544	Spruce, Blue	14.5	3	1	Coniferous	Yes	X	
545	Maple, Red	16	3	1	Deciduous Hardwood	Yes	X	
546	Maple, Red	12	3	1	Deciduous Hardwood	Yes	X	
547	Maple, Red	10	2	1	Deciduous Hardwood	Yes	X	
548	Maple, Red	15	3	1	Deciduous Hardwood	Yes	X	
549	Spruce, Blue	19	3	1	Coniferous	Yes	X	
550	Spruce, Blue	17	3	1	Coniferous	Yes	X	
551	Spruce, Blue	16	3	1	Coniferous	Yes	X	
552	Spruce, Blue	16	3	1	Coniferous	Yes	X	
553	Cottonwood	20.5	3	1	Common Tree	Yes	X	
554	Cottonwood	11	3	1	Common Tree	No	Not Significant	
555	Pine, White	7	3	1	Coniferous	No		Not Significant
556	Pine, White	14	3	1	Coniferous	Yes	X	
557	Pine, White	12	3	1	Coniferous	Yes	X	
558	Pine, White	16	3	1	Coniferous	Yes	X	
559	Elm, Siberian	11	2	2	Common Tree	No	Not Significant	
560	Pine, White	11	4	1	Coniferous	Yes		X
561	Cottonwood	14	3	2	Common Tree	Yes	X	
562	Hackberry, Northern	10	3	1	Common Tree	No	Not Significant	
563	Hackberry, Northern	9	3	1	Common Tree	No		Not Significant
564	Hackberry, Northern	11	3	1	Common Tree	No	Not Significant	
565	Pine, White	12.5	4	1	Coniferous	Yes		X
566	Elm, Siberian	11.5	2	1	Common Tree	No	Not Significant	
567	Elm, Siberian	10	3	1	Common Tree	No		Not Significant
568	Elm, Siberian	12	2	1	Common Tree	Yes		X
569	Spruce, Blue	16.5	3	1	Coniferous	Yes		X
570	Spruce, Blue	15	3	1	Coniferous	Yes		X

Tree No.	Tree Species	DBH (in.)	Quality	Stems	City Classification	Significant	Saved	Removed
1358	Elm, American	8	2	1	Common Tree	No	Not Significant	
1359	Elm, American	7	1	1	Common Tree	No	Not Significant	
1360	Ash, Green	8.5	2	1	Common Tree	No	Not Significant	
1361	Cottonwood	13	2	1	Common Tree	Yes	X	
1362	Ash, Green	8	2	0	Common Tree	No	Not Significant	
1363	Elm, Siberian	10	2	1	Common Tree	No	Not Significant	
1364	Elm, American	7.5	2	2	Common Tree	No	Not Significant	
1365	Elm, American	9.5	3	1	Common Tree	No	Not Significant	
1366	Elm, American	8	2	1	Common Tree	No	Not Significant	
1367	Cottonwood	6	2	1	Common Tree	No	Not Significant	
1368	Elm, American	14	2	2	Common Tree	Yes	X	
1369	Ash, Green	7	2	2	Common Tree	No	Not Significant	
1370	Ash, Green	8	2	1	Common Tree	No	Not Significant	
1371	Ash, Green	6	2	1	Common Tree	No	Not Significant	
1372	Ash, Green	11	2	1	Common Tree	No	Not Significant	
1373	Elm, American	11	2	1	Common Tree	No	Not Significant	
1374	Ash, Green	5.5	2	2	Common Tree	No	Not Significant	
1375	Cottonwood	13	3	1	Common Tree	Yes	X	
1376	Boxelder	11	2	2	Common Tree	No	Not Significant	
1377	Cottonwood	11.5	2	1	Common Tree	No	Not Significant	
1378	Elm, American	11	2	1	Common Tree	No	Not Significant	
1379	Cottonwood	14	2	2	Common Tree	Yes	X	
1380	Cottonwood	16	2	2	Common Tree	Yes	X	
1381	Cottonwood	17	2	2	Common Tree	Yes	X	
1382	Maple, Silver	7	2	2	Common Tree	No	Not Significant	
1383	Cottonwood	12	3	1	Common Tree	Yes	X	
1384	Cottonwood	12.5	2	1	Common Tree	Yes	X	
1385	Cottonwood	9	2	1	Common Tree	No	Not Significant	
1386	Elm, American	8.5	2	1	Common Tree	No	Not Significant	
1387	Elm, American	9.5	2	1	Common Tree	No	Not Significant	
1388	Elm, American	8.5	2	1	Common Tree	No	Not Significant	
1389	Elm, Siberian	17	2	1	Common Tree	Yes	X	
1390	Ash, Green	8	2	3	Common Tree	No	Not Significant	
1391	Pine, White	16	3	1	Coniferous	Yes	X	
1392	Pine, White	16	3	1	Coniferous	Yes	X	
1393	Pine, White	8	2	2	Coniferous	Yes	X	
1394	Ash, Green	15.5	3	1	Common Tree	Yes	X	
1395	Oak, Red	8	3	1	Deciduous Hardwood	Yes	X	
1396	Oak, Red	10.5	3	1	Deciduous Hardwood	Yes	X	
1397	Oak, Red	16	2	1	Deciduous Hardwood	Yes	X	
1398	Oak, Burr	14	2	1	Deciduous Hardwood	Yes	X	
1399	Oak, Burr	31	3	1	Deciduous Hardwood	Yes	X	
1400	Oak, Burr	13	3	1	Deciduous Hardwood	Yes	X	
1401	Oak, Burr	17	3	1	Deciduous Hardwood	Yes	X	
1402	Oak, Red	22	3	1	Deciduous Hardwood	Yes	X	
1403	Oak, Burr	13	3	1	Deciduous Hardwood	Yes	X	
1404	Oak, Burr	13.5	2	1	Deciduous Hardwood	Yes	X	
1405	Oak, Burr	17	3	1	Deciduous Hardwood	Yes	X	
1406	Oak, White	16	2	3	Deciduous Hardwood	Yes	X	
1407	Oak, Burr	10	2	1	Deciduous Hardwood	Yes	X	
1408	Oak, Red	10	2	2	Deciduous Hardwood	Yes	X	
1409	Oak, Red	10	3	1	Deciduous Hardwood	Yes	X	
1410	Ash, Green	8	2	1	Common Tree	No	Not Significant	
1411	Elm, American	8.5	2	1	Common Tree	No	Not Significant	
1412	Ash, Green	14.5	2	1	Common Tree	Yes	X	
1413	Boxelder	13	2	1	Common Tree	Yes	X	
1414	Boxelder	17.5	2	1	Common Tree	Yes	X	
1415	Boxelder	20	2	1	Common Tree	Yes	X	
1416	Ash, Green	10	2	2	Common Tree	No	Not Significant	
1417	Ash, Green	10	2	1	Common Tree	No	Not Significant	
1418	Ash, Green	18	2	1	Common Tree	Yes	X	
1419	Ash, Green	13	2	1	Common Tree	Yes	X	
1420	Cherry, Black	11.5	2	1	Deciduous Hardwood	Yes	X	
1421	Oak, Burr	23	2	1	Deciduous Hardwood	Yes	X	
1422	Oak, White	33	1	1	Deciduous Hardwood	Yes	Bad Quality	
1423	Oak, Burr	11	3	1	Deciduous Hardwood	Yes	X	
1424	Oak, Burr	7	2	1	Deciduous Hardwood	Yes	X	
1425	Oak, Red	10	2	1	Deciduous Hardwood	Yes	X	
1426	Oak, White	31.5	3	1	Deciduous Hardwood	Yes	X	
1427	Oak, Burr	23	4	1	Deciduous Hardwood	Yes	X	
1428	Oak, Burr	31	4	1	Deciduous Hardwood	Yes	X	
1429	Oak, White	35	1	1	Deciduous Hardwood	Yes	Bad Quality	
1430	Oak, White	19.5	3	1	Deciduous Hardwood	Yes	X	
1431	Basswood	14	2	1	Common Tree	Yes	X	
1432	Oak, White	27	4	1	Deciduous Hardwood	Yes	X	
1433	Asn, Green	19	2	1	Common Tree	Yes	X	
1434	Oak, White	24.5	4	1	Deciduous Hardwood	Yes	X	
1435	Maple, Sugar	28.5	3	1	Deciduous Hardwood	Yes	X	
1436	Ginkgo	13	2	1	Common Tree	Yes	X	
1437	Spruce, White	22.5	3	1	Coniferous	Yes	X	
1438	Spruce, White	19	3	1	Coniferous	Yes	X	
1439	Oak, Burr	22	4	1	Deciduous Hardwood	Yes	X	
1440	Oak, Burr	21.5	4	1	Deciduous Hardwood	Yes	X	
1441	Oak, Burr	28.5	4	1	Deciduous Hardwood	Yes	X	
1442	Ash, Green	10.5	2	1	Common Tree	No	Not Significant	
1443	Ash, Green	10.5	2	1	Common Tree	No	Not Significant	
1444	Oak, Burr	29.5	3	1	Deciduous Hardwood	Yes	X	
1445	Spruce, White	21.5	3	1	Coniferous	Yes	X	
1446	Oak, Burr	28.5	4	1	Deciduous Hardwood	Yes	X	
1447	Pine, Red	16.5	3	1	Coniferous	Yes	X	
1448	Pine, Red	23.5	2	1	Coniferous	Yes	X	
1449	Pine, Red	30	3	1	Coniferous	Yes	X	
1450	Pine, Red	21.5	2	1	Coniferous	Yes	X	
1451	Oak, White	28	3	1	Deciduous Hardwood	Yes	X	
1452	Pine, Red	20	2	1	Coniferous	Yes	X	

Tree No.	Tree Species	DBH (In.)	Quality	Stems	City Classification	Significant	Saved	Removed
1453	Pine, Red	20	0	1	Coniferous	Yes		Dead
1454	Oak, White	25.5	4	1	Deciduous Hardwood	Yes		X
1455	Oak, White	20	2	2	Deciduous Hardwood	Yes		X
1456	Oak, White	19.5	2	2	Deciduous Hardwood	Yes		X
1457	Oak, White	31.5	2	1	Deciduous Hardwood	Yes		X
1458	Oak, White	28.5	4	1	Deciduous Hardwood	Yes		X
1459	Oak, White	24.5	4	1	Deciduous Hardwood	Yes		X
1460	Ash, Green	12	2	1	Common Tree	Yes		X
1461	Oak, White	17	3	1	Deciduous Hardwood	Yes		X
1462	Oak, White	20	3	1	Deciduous Hardwood	Yes		X
1463	Oak, White	11	3	1	Deciduous Hardwood	Yes		X
1464	Oak, White	15	3	1	Deciduous Hardwood	Yes		X
1465	Oak, White	17.5	3	1	Deciduous Hardwood	Yes		X
1466	Oak, White	23	4	1	Deciduous Hardwood	Yes		X
1467	Oak, White	18	3	1	Deciduous Hardwood	Yes		X
1468	Oak, White	30.5	4	1	Deciduous Hardwood	Yes	X	
1469	Oak, White	20	4	1	Deciduous Hardwood	Yes	X	
1470	Oak, White	21.5	4	1	Deciduous Hardwood	Yes	X	
1471	Oak, White	27.5	4	1	Deciduous Hardwood	Yes	X	
1472	Oak, White	23	3	3	Deciduous Hardwood	Yes		X
1473	Oak, White	20	3	3	Deciduous Hardwood	Yes		X
1474	Oak, White	26	3	1	Deciduous Hardwood	Yes		X
1475	Oak, White	26.5	2	1	Deciduous Hardwood	Yes		X
1476	Oak, White	34.5	4	1	Deciduous Hardwood	Yes		X
1477	Oak, White	30.5	4	1	Deciduous Hardwood	Yes		X
1478	Oak, White	31	4	1	Deciduous Hardwood	Yes		X
1479	Oak, White	32.5	4	1	Deciduous Hardwood	Yes		X
1480	Oak, White	26	4	1	Deciduous Hardwood	Yes	X	
1481	Oak, White	26	4	1	Deciduous Hardwood	Yes	X	
1482	Oak, White	25	3	1	Deciduous Hardwood	Yes	X	
1483	Oak, White	22.5	4	1	Deciduous Hardwood	Yes	X	
1484	Oak, White	20.5	4	1	Deciduous Hardwood	Yes	X	
1485	Oak, White	22	4	1	Deciduous Hardwood	Yes	X	
1486	Oak, White	25	3	1	Deciduous Hardwood	Yes	X	
1487	Oak, White	26	4	1	Deciduous Hardwood	Yes	X	
1488	Maple, Sugar	15	2	1	Deciduous Hardwood	Yes	X	
1489	Oak, White	28	4	1	Deciduous Hardwood	Yes		X
1490	Oak, White	25	4	1	Deciduous Hardwood	Yes	X	
1491	Oak, White	31.5	4	1	Deciduous Hardwood	Yes		X
1492	Oak, White	27.5	4	1	Deciduous Hardwood	Yes	X	
1493	Ash, Green	13.5	2	1	Common Tree	Yes		X
1494	Basswood	17.5	2	1	Common Tree	Yes	X	
1495	Basswood	16	4	1	Common Tree	Yes	X	
1497	Maple, Silver	20	3	2	Common Tree	Yes		X
1498	Maple, Silver	34	2	2	Common Tree	Yes	X	
1499	Basswood	13	1	1	Common Tree	Yes		Bad Quality
1500	Oak, White	24	3	1	Deciduous Hardwood	Yes	X	
1714	Crabapple	6	4	4	Common Tree	No		Not Significant
1715	Crabapple	7	4	4	Common Tree	No		Not Significant
1716	Spruce	10	4	1	Coniferous	Yes	X	
1717	Spruce	8	4	1	Coniferous	Yes	X	
1718	Spruce	10	4	1	Coniferous	Yes	X	
1719	Spruce	8	4	2	Coniferous	Yes	X	
1720	Spruce	10	4	1	Coniferous	Yes	X	
1721	Spruce	11	4	1	Coniferous	Yes	X	
1722	Maple	10	4	1	Common Tree	No		Not Significant
1723	Spruce	10	3	3	Coniferous	Yes	X	
1724	Spruce	12	4	1	Coniferous	Yes	X	
1725	Spruce	18	4	1	Coniferous	Yes	X	
1726	Crabapple	9	4	4	Common Tree	No		Not Significant
1727	Crabapple	7	4	3	Common Tree	No		Not Significant
1728	Crabapple	8	4	6	Common Tree	No		Not Significant
1729	Maple	13	4	1	Common Tree	Yes	X	
1730	Spruce	10	4	1	Coniferous	Yes	X	
1731	Spruce	10	4	1	Coniferous	Yes	X	
1732	Spruce	10	4	1	Coniferous	Yes	X	
1733	Spruce	8	4	1	Coniferous	Yes	X	
1734	Birch, river	10	4	3	Deciduous Hardwood	Yes	X	
1735	Spruce	8	4	1	Coniferous	Yes	X	
1736	Spruce	10	4	1	Coniferous	Yes	X	
1737	Spruce	12	4	1	Coniferous	Yes	X	
1738	Maple	11	4	1	Common Tree	No		Not Significant
1739	Spruce	9	4	1	Coniferous	Yes	X	
1740	Spruce	10	4	1	Coniferous	Yes	X	
1741	Spruce	12	4	1	Coniferous	Yes	X	
1742	Spruce	6	4	1	Coniferous	No		Not Significant
1743	Spruce	15	4	1	Coniferous	Yes	X	
1744	Birch, river	10	4	1	Deciduous Hardwood	Yes	X	
1745	Pine	18	4	1	Coniferous	Yes	X	
1746	Spruce	17	4	11	Coniferous	Yes	X	
1747	Ash	18	4	1	Common Tree	Yes	X	
1748	Ash	18	4	1	Common Tree	Yes	X	
1749	Linden, Littleleaf	14	4	2	Common Tree	Yes	X	
1750	Pine	11	4	1	Coniferous	Yes	X	
1751	Pine	18	4	1	Coniferous	Yes	X	
1752	Pine	14	4	1	Coniferous	Yes	X	
1753	Pine	14	4	1	Coniferous	Yes	X	
1754	Pine	11	4	1	Coniferous	Yes	X	
1755	Pine	13	4	1	Coniferous	Yes	X	
1756	Pine	14	4	1	Coniferous	Yes	X	
1757	Spruce	13	4	1	Coniferous	Yes	X	
1758	Spruce	18	4	1	Coniferous	Yes	X	
1759	Spruce	15	4	1	Coniferous	Yes		X
1760	Spruce	18	4	1	Coniferous	Yes		X
1761	Spruce	15	4	1	Coniferous	Yes	X	

Tree No.	Tree Species	DBH (in.)	Quality	Stems	City Classification	Significant	Saved	Removed
5065	Pine, red	18.0	4	1	Coniferous	Yes	X	
5066	Pine, red	14.0	4	1	Coniferous	Yes	X	
5067	Pine, red	14.0	4	1	Coniferous	Yes	X	
5068	Pine, red	14.0	4	1	Coniferous	Yes	X	
5069	Pine, red	14.0	4	1	Coniferous	Yes		X
5070	Pine, red	14.0	4	1	Coniferous	Yes		X
5071	Pine, red	10.0	4	1	Coniferous	Yes		X
5072	Pine, red	16.0	4	1	Coniferous	Yes		X
5073	Pine, red	10.0	4	1	Coniferous	Yes		X
5074	Pine, red	11.0	4	1	Coniferous	Yes		X
5075	Pine, red	10.0	4	1	Coniferous	Yes		X
5076	Pine, red	14.0	4	1	Coniferous	Yes		X
5077	Pine, red	13.0	4	1	Coniferous	Yes		X
5078	Pine, red	11.0	4	1	Coniferous	Yes		X
5079	Pine, red	10.0	3	1	Coniferous	Yes	X	
5080	Pine, red	12.0	4	1	Coniferous	Yes	X	
5081	Pine, red	14.0	4	1	Coniferous	Yes	X	
5082	Pine, red	11.0	4	1	Coniferous	Yes	X	
5084	Pine, red	16.0	3	1	Coniferous	Yes	X	
5084	Pine, red	13.0	4	1	Coniferous	Yes	X	
5085	Pine, red	13.0	4	1	Coniferous	Yes	X	
5087	Pine, red	13.0	4	1	Coniferous	Yes	X	
5087	Pine, red	8.0	3	1	Coniferous	Yes	X	
5088	Pine, red	14.0	4	1	Coniferous	Yes	X	
5089	Pine, red	13.0	4	1	Coniferous	Yes	X	
5090	Pine, red	12.0	4	1	Coniferous	Yes	X	
5091	Pine, red	14.0	4	1	Coniferous	Yes	X	
5093	Pine, red	14.0	4	1	Coniferous	Yes	X	
5094	Pine, red	10.0	3	1	Coniferous	Yes	X	
5095	Pine, red	16.0	4	1	Coniferous	Yes	X	
5096	Pine, red	8.0	4	1	Coniferous	Yes	X	
5097	Pine, red	10.0	3	1	Coniferous	Yes	X	
5098	Pine, red	13.0	4	1	Coniferous	Yes	X	
5099	Pine, red	12.0	4	1	Coniferous	Yes	X	
5100	Pine, red	10.0	4	1	Coniferous	Yes	X	
5101	Pine, red	11.0	4	1	Coniferous	Yes	X	
5102	Pine, red	16.0	4	1	Coniferous	Yes	X	
5104	Pine, red	14.0	4	1	Coniferous	Yes	X	
5104	Pine, red	16.0	4	1	Coniferous	Yes	X	
5106	Pine, red	12.0	4	1	Coniferous	Yes	X	
5107	Pine, red	11.0	4	1	Coniferous	Yes	X	
5107	Pine, red	13.0	4	1	Coniferous	Yes	X	
5108	Pine, red	14.0	4	1	Coniferous	Yes	X	
5109	Pine, red	12.0	4	1	Coniferous	Yes	X	
5110	Pine, red	12.0	4	1	Coniferous	Yes	X	
5111	Pine, red	12.0	4	1	Coniferous	Yes	X	
5112	Pine, red	12.0	4	1	Coniferous	Yes	X	
5113	Pine, red	12.0	4	1	Coniferous	Yes	X	
5114	Pine, red	8.0	3	1	Coniferous	Yes	X	
5115	Pine, red	13.0	3	1	Coniferous	Yes	X	
5116	Pine, red	11.0	4	1	Coniferous	Yes	X	
5117	Pine, red	13.0	4	1	Coniferous	Yes	X	
5118	Pine, red	12.0	4	1	Coniferous	Yes	X	
5119	Pine, red	14.0	4	1	Coniferous	Yes	X	
5120	Pine, red	13.0	4	1	Coniferous	Yes	X	
5121	Pine, red	12.0	3	1	Coniferous	Yes	X	
5122	Pine, red	8.0	3	1	Coniferous	Yes	X	
5123	Pine, red	14.0	4	1	Coniferous	Yes	X	
5124	Pine, red	16.0	4	1	Coniferous	Yes	X	
5125	Boxelder	13.0	3	1	Common Tree	Yes	X	
5126	Pine, red	13.0	4	1	Coniferous	Yes	X	
5127	Pine, red	8.0	3	1	Coniferous	Yes	X	
5128	Pine, red	10.0	3	1	Coniferous	Yes	X	
5129	Pine, red	14.0	4	1	Coniferous	Yes	X	
5130	Maple, silver	47.0	1	5	Common Tree	Yes		Bad Quality
5131	Boxelder	16.0	3	1	Common Tree	Yes	X	
5132	Boxelder	20.0	2	1	Common Tree	Yes	X	
5132	Boxelder	18.0	3	1	Common Tree	Yes	X	
5133	Boxelder	24.0	3	1	Common Tree	Yes	X	
5134	Maple, silver	12.0	3	1	Common Tree	Yes	X	
5135	Maple, silver	16.0	3	2	Common Tree	Yes	X	
5136	Boxelder	13.0	3	2	Common Tree	Yes	X	
5137	Maple, silver	28.0	4	1	Common Tree	Yes	X	
5138	Maple, silver	13.0	3	2	Common Tree	Yes	X	
5139	Boxelder	15.0	4	1	Common Tree	Yes	X	
5140	Pine, white	8.0	4	1	Coniferous	Yes		X
5141	Birch, paper	10.0	3	1	Deciduous Hardwood	Yes		X
5142	Birch, paper	8.0	3	2	Deciduous Hardwood	Yes		X
5143	Pine, white	10.0	4	1	Coniferous	Yes		X
5144	Birch, paper	10.0	3	1	Deciduous Hardwood	Yes		X
5145	Birch, paper	12.0	3	1	Deciduous Hardwood	Yes		X
5146	Oak, bur	6.0	3	1	Deciduous Hardwood	Yes		X
5147	Oak, bur	6.0	3	2	Deciduous Hardwood	Yes		X
5148	Oak, bur	6.0	3	2	Deciduous Hardwood	Yes		X
5149	Oak, bur	6.0	3	2	Deciduous Hardwood	Yes		X
5150	Boxelder	14.0	3	1	Common Tree	Yes	X	
5151	Willow, black	22.0	1	2	Common Tree	Yes		Bad Quality
5152	Willow, black	24.0	1	2	Common Tree	Yes		Bad Quality
5153	Willow, black	22.0	1	1	Common Tree	Yes		Bad Quality
5154	Boxelder	13.0	3	1	Common Tree	Yes	X	
5155	Oak, bur	6.0	4	1	Deciduous Hardwood	Yes		X
5156	Boxelder	12.0	3	1	Common Tree	Yes		X
5157	Boxelder	14.0	3	1	Common Tree	Yes		X
5158	Willow, black	15.0	2	1	Common Tree	Yes	X	
5159	Boxelder	13.0	3	1	Common Tree	Yes		X

Tree No.	Tree Species	DBH (in.)	Quality	Stems	City Classification	Significant	Saved	Removed
5160	Boxelder	14.0	4	1	Common Tree	Yes	X	
5161	Boxelder	14.0	3	1	Common Tree	Yes	X	
5162	Boxelder	16.0	3	1	Common Tree	Yes		X
5163	Boxelder	14.0	3	2	Common Tree	Yes	X	
5164	Boxelder	15.0	3	1	Common Tree	Yes		X
5165	Boxelder	12.0	4	1	Common Tree	Yes		X
5166	Cottonwood	26.0	3	2	Common Tree	Yes		X
5167	Cottonwood	22.0	4	1	Common Tree	Yes		X
5168	Elm, Siberian	12.0	4	1	Common Tree	Yes		X
5169	Cottonwood	30.0	3	1	Common Tree	Yes	X	
5170	Cottonwood	20.0	4	1	Common Tree	Yes	X	
5171	Cottonwood	30.0	4	1	Common Tree	Yes	X	
5172	Cottonwood	18.0	4	1	Common Tree	Yes	X	
5173	Cottonwood	14.0	4	1	Common Tree	Yes	X	
5174	Cottonwood	14.0	4	1	Common Tree	Yes	X	
5175	Cottonwood	13.0	4	1	Common Tree	Yes	X	
5176	Cottonwood	12.0	4	1	Common Tree	Yes	X	
5177	Cottonwood	13.0	4	1	Common Tree	Yes	X	
5178	Cottonwood	16.0	4	1	Common Tree	Yes	X	
5179	Cottonwood	24.0	4	1	Common Tree	Yes	X	
5180	Cottonwood	16.0	4	1	Common Tree	Yes	X	
5181	Cottonwood	12.0	3	1	Common Tree	Yes	X	
5182	Cottonwood	12.0	4	1	Common Tree	Yes	X	
5184	Cottonwood	14.0	4	1	Common Tree	Yes	X	
5184	Cottonwood	24.0	4	1	Common Tree	Yes	X	
5185	Cottonwood	24.0	4	1	Common Tree	Yes	X	
5186	Cottonwood	22.0	4	1	Common Tree	Yes	X	
5187	Boxelder	16.0	3	1	Common Tree	Yes	X	
5188	Boxelder	16.0	3	1	Common Tree	Yes	X	
5189	Ash, green	18.0	3	1	Common Tree	Yes	X	
5190	Cottonwood	30.0	4	1	Common Tree	Yes	X	
5191	Willow, black	38.0	3	1	Common Tree	Yes	X	
5192	Willow, black	38.0	3	1	Common Tree	Yes	X	
5193	Willow, black	32.0	3	1	Common Tree	Yes	X	
5194	Birch, river	8.0	3	3	Deciduous Hardwood	Yes	X	
5195	Spruce, white	16.0	4	1	Coniferous	Yes		X
5196	Pine, Scots	8.0	4	1	Coniferous	Yes		X
5197	Cottonwood	13.0	4	1	Common Tree	Yes	X	
5198	Cottonwood	16.0	4	1	Common Tree	Yes	X	
5199	Pine, Scots	8.0	4	1	Coniferous	Yes		X
5200	Elm, Siberian	14.0	3	1	Common Tree	Yes	X	
5201	Cottonwood	14.0	3	2	Common Tree	Yes	X	
5202	Cottonwood	13.0	4	1	Common Tree	Yes	X	
5203	Cottonwood	16.0	4	1	Common Tree	Yes	X	
5204	Birch, river	7.0	3	3	Deciduous Hardwood	Yes	X	
5205	Birch, river	8.0	3	3	Deciduous Hardwood	Yes	X	
5206	Cottonwood	14.0	4	1	Common Tree	Yes	X	
5207	Birch, river	9.0	3	3	Deciduous Hardwood	Yes	X	
5208	Birch, river	8.0	3	3	Deciduous Hardwood	Yes	X	
5210	Birch, river	11.0	3	3	Deciduous Hardwood	Yes	X	
5205A	Birch, river	7.0	3	3	Deciduous Hardwood	Yes		X
5206A	Cottonwood	15.0	4	1	Common Tree	Yes		X
5207A	Birch, river	7.0	3	3	Deciduous Hardwood	Yes		X
10001	Maple, red	12.0	4	1	Deciduous Hardwood	Yes	X	
10002	Spruce, white	9.5	4	1	Coniferous	Yes	X	
10003	Spruce, white	8.0	3	1	Coniferous	Yes	X	
10004	Spruce, white	9.0	3	1	Coniferous	Yes	X	
10005	Cottonwood	31.0	4	1	Common Tree	Yes	X	
10006	Cottonwood	29.0	4	1	Common Tree	Yes	X	
10007	Pine, Austrian	15.5	4	1	Coniferous	Yes	X	
10008	Pine, Austrian	12.5	4	1	Coniferous	Yes	X	
10009	Pine, Austrian	13.0	3	1	Coniferous	Yes	X	
10010	Pine, Austrian	13.0	4	1	Coniferous	Yes	X	
10011	Pine, Austrian	13.0	4	1	Coniferous	Yes	X	
10012	Pine, Austrian	13.0	4	1	Coniferous	Yes	X	
10013	Pine, Austrian	15.5	3	1	Coniferous	Yes	X	
10014	Pine, Austrian	16.0	3	1	Coniferous	Yes	X	
10015	Pine, Austrian	13.5	4	1	Coniferous	Yes	X	
10016	Pine, white	14.0	4	1	Coniferous	Yes	X	
10017	Pine, white	11.0	4	1	Coniferous	Yes	X	
10018	Cottonwood	13.5	4	1	Common Tree	Yes	X	
10019	Cottonwood	17.5	4	1	Common Tree	Yes	X	
10020	Cottonwood	15.5	4	1	Common Tree	Yes	X	
10021	Cottonwood	15.5	4	1	Common Tree	Yes	X	
10022	Spruce, white	8.0	3	1	Coniferous	Yes	X	
10023	Spruce, blue	9.0	3	1	Coniferous	Yes	X	
10024	Spruce, blue	9.0	4	1	Coniferous	Yes	X	
10025	Spruce, blue	8.0	4	1	Coniferous	Yes	X	
10026	Spruce, blue	10.0	4	1	Coniferous	Yes	X	
10027	Spruce, blue	11.0	4	1	Coniferous	Yes	X	
10028	Spruce, blue	8.0	4	1	Coniferous	Yes	X	
10029	Spruce, blue	8.0	3	1	Coniferous	Yes	X	
10030	Spruce, blue	8.5	3	1	Coniferous	Yes	X	
10031	Spruce, blue	9.0	4	1	Coniferous	Yes		X
10032	Spruce, blue	9.5	4	1	Coniferous	Yes	X	
10033	Spruce, blue	9.0	3	1	Coniferous	Yes	X	
10034	Pine, white	16.0	3	1	Coniferous	Yes	X	
10035	Spruce, blue	12.0	4	1	Coniferous	Yes	X	
10036	Spruce, blue	9.0	4	1	Coniferous	Yes	X	
10037	Spruce, blue	10.0	4	1	Coniferous	Yes		X

Tree No.	Tree Species	DBH (in.)	Quality	Stems	City Classification	Significant	Saved	Removed
10233	Spruce, blue	12.0	4	1	Coniferous	Yes	X	
10234	Spruce, blue	11.0	4	1	Coniferous	Yes	X	
10235	Spruce, blue	10.0	4	1	Coniferous	Yes	X	
10236	Spruce, blue	11.0	4	1	Coniferous	Yes	X	
10237	Oak, red	8.0	4	1	Deciduous Hardwood	Yes	X	
10238	Oak, red	40.0	4	1	Deciduous Hardwood	Yes	X	
10239	Oak, bur	26.0	4	1	Deciduous Hardwood	Yes	X	
10240	Pine, Scots	18.0	3	1	Coniferous	Yes	X	
10241	Pine, Scots	18.0	4	1	Coniferous	Yes	X	
10242	Pine, Scots	18.5	4	1	Coniferous	Yes	X	
10243	Pine, Scots	13.5	4	1	Coniferous	Yes	X	
10244	Pine, Scots	13.0	4	1	Coniferous	Yes	X	
10245	Pine, Scots	13.0	4	1	Coniferous	Yes	X	
10246	Pine, Scots	16.5	4	1	Coniferous	Yes	X	
10247	Pine, Scots	14.5	4	1	Coniferous	Yes	X	
10248	Pine, Scots	18.5	4	1	Coniferous	Yes	X	
10249	Pine, Scots	21.0	4	1	Coniferous	Yes	X	
10250	Pine, Scots	25.0	4	1	Coniferous	Yes	X	
10251	Pine, Scots	14.5	4	1	Coniferous	Yes	X	
10252	Pine, Scots	12.0	4	1	Coniferous	Yes	X	
10253	Spruce, white	8.0	3	1	Coniferous	Yes	X	
10254	Spruce, blue	11.0	3	1	Coniferous	Yes	X	
10255	Spruce, blue	14.0	4	1	Coniferous	Yes	X	
10256	Spruce, blue	11.0	4	1	Coniferous	Yes	X	
10257	Spruce, blue	15.0	3	1	Coniferous	Yes	X	
10258	Pine, white	12.0	4	1	Coniferous	Yes	X	
10259	Pine, white	16.0	4	1	Coniferous	Yes	X	
10260	Pine, white	18.0	4	1	Coniferous	Yes	X	
10261	Pine, white	14.0	4	1	Coniferous	Yes	X	
10262	Spruce, white	10.0	4	1	Coniferous	Yes	X	
10263	Spruce, white	12.0	4	1	Coniferous	Yes	X	
10264	Spruce, white	11.0	4	1	Coniferous	Yes	X	
10265	Birch, river	20.0	4	2	Deciduous Hardwood	Yes	X	
10266	Birch, river	23.5	4	3	Deciduous Hardwood	Yes	X	
10267	Birch, river	7.5	4	1	Deciduous Hardwood	Yes	X	
10268	Birch, river	26.0	4	3	Deciduous Hardwood	Yes	X	
10269	Birch, river	19.0	4	3	Deciduous Hardwood	Yes	X	
10270	Birch, river	24.0	4	3	Deciduous Hardwood	Yes	X	
10271	Birch, river	9.0	4	2	Deciduous Hardwood	Yes	X	
10272	Birch, river	13.0	4	3	Deciduous Hardwood	Yes	X	
10273	Birch, river	15.5	4	3	Deciduous Hardwood	Yes	X	
10274	Birch, river	19.0	4	3	Deciduous Hardwood	Yes	X	
10275	Birch, river	8.0	4	1	Deciduous Hardwood	Yes	X	
10276	Birch, river	8.0	4	1	Deciduous Hardwood	Yes	X	
10277	Birch, river	21.0	4	3	Deciduous Hardwood	Yes	X	
10278	Birch, river	25.0	4	3	Deciduous Hardwood	Yes	X	
10279	Birch, river	28.0	4	3	Deciduous Hardwood	Yes	X	
10280	Birch, river	25.5	4	3	Deciduous Hardwood	Yes	X	
10281	Pine, Scots	14.0	4	1	Coniferous	Yes	X	
10282	Cottonwood	17.0	4	1	Common Tree	Yes	X	
10283	Tamarack	10.5	4	1	Coniferous	Yes	X	
10284	Tamarack	10.5	4	1	Coniferous	Yes	X	
10285	Tamarack	9.5	4	1	Coniferous	Yes	X	
10286	Oak, pin	13.0	4	1	Deciduous Hardwood	Yes	X	
10287	Oak, pin	15.0	4	1	Deciduous Hardwood	Yes	X	
10288	Oak, pin	10.5	4	1	Deciduous Hardwood	Yes	X	
10289	Oak, pin	10.5	4	1	Deciduous Hardwood	Yes	X	
10290	Oak, pin	9.0	4	1	Deciduous Hardwood	Yes	X	
10291	Oak, pin	11.5	4	1	Deciduous Hardwood	Yes	X	
10292	Oak, pin	9.0	4	1	Deciduous Hardwood	Yes	X	
10293	Pine, white	10.0	4	1	Coniferous	Yes	X	
10294	Pine, white	12.0	4	1	Coniferous	Yes	X	
10295	Pine, white	8.5	4	1	Coniferous	Yes	X	
10296	Pine, white	23.0	3	2	Coniferous	Yes	X	
10297	Pine, white	14.0	4	1	Coniferous	Yes	X	
10298	Pine, white	13.5	4	1	Coniferous	Yes	X	
10299	Pine, white	16.0	4	1	Coniferous	Yes	X	
10300	Pine, white	17.0	4	1	Coniferous	Yes	X	
10301	Pine, white	17.0	4	1	Coniferous	Yes	X	
10302	Pine, white	15.5	4	1	Coniferous	Yes	X	
10303	Pine, white	14.0	4	1	Coniferous	Yes	X	
10304	Pine, white	12.5	4	1	Coniferous	Yes	X	
10305	Pine, white	12.0	4	1	Coniferous	Yes	X	
10306	Pine, white	15.0	3	1	Coniferous	Yes	X	
10307	Pine, white	13.5	4	1	Coniferous	Yes	X	
10308	Pine, white	13.0	3	1	Coniferous	Yes	X	
10309	Oak, red	19.0	4	1	Deciduous Hardwood	Yes	X	
10310	Pine, white	14.0	4	1	Coniferous	Yes	X	
10311	Pine, white	15.0	3	1	Coniferous	Yes	X	
10312	Pine, white	17.0	4	1	Coniferous	Yes	X	
10313	Pine, Scots	8.5	4	1	Coniferous	Yes	X	
10314	Pine, white	13.0	4	1	Coniferous	Yes	X	
10315	Pine, Scots	9.5	4	1	Coniferous	Yes	X	
10316	Pine, white	18.0	4	1	Coniferous	Yes	X	
10317	Pine, white	19.0	4	2	Coniferous	Yes	X	
10318	Pine, white	12.0	4	1	Coniferous	Yes	X	
10319	Pine, Scots	13.0	3	1	Coniferous	Yes	X	
10320	Pine, white	13.0	4	1	Coniferous	Yes	X	
10321	Pine, white	19.0	3	1	Coniferous	Yes	X	
10322	Pine, Scots	12.0	4	1	Coniferous	Yes	X	
10323	Pine, white	17.0	4	1	Coniferous	Yes	X	
10324	Pine, white	13.0	4	1	Coniferous	Yes	X	
10325	Pine, white	17.0	4	1	Coniferous	Yes	X	
10326	Pine, white	15.0	4	1	Coniferous	Yes	X	
10327	Pine, white	21.0	3	2	Coniferous	Yes	X	

Tree No.	Tree Species	DBH (In.)	Quality	Stems	City Classification	Significant	Saved	Removed
10328	Oak, pin	13.0	4	1	Deciduous Hardwood	Yes	X	
10329	Oak, pin	10.5	4	1	Deciduous Hardwood	Yes	X	
10330	Pine, Scots	16.0	4	1	Coniferous	Yes	X	
10331	Pine, Scots	13.5	4	1	Coniferous	Yes	X	
10332	Pine, Scots	13.5	4	1	Coniferous	Yes	X	
10333	Oak, pin	16.0	4	1	Deciduous Hardwood	Yes	X	
10334	Oak, pin	15.5	4	1	Deciduous Hardwood	Yes	X	
10335	Oak, pin	17.5	4	1	Deciduous Hardwood	Yes	X	
10336	Tamarack	9.0	4	1	Coniferous	Yes	X	
10337	Oak, bur	30.0	4	1	Deciduous Hardwood	Yes	X	
10338	Spruce, blue	9.5	4	1	Coniferous	Yes	X	
10339	Spruce, blue	13.0	4	1	Coniferous	Yes	X	
10340	Spruce, blue	12.5	4	1	Coniferous	Yes	X	
10341	Spruce, blue	22.5	4	1	Coniferous	Yes	X	
10342	Spruce, white	11.0	3	1	Coniferous	Yes	X	
10343	Spruce, white	9.0	4	1	Coniferous	Yes	X	
10344	Honeylocust	12.0	4	1	Common Tree	Yes	X	
10345	Maple, red	12.0	4	1	Deciduous Hardwood	Yes	X	
10346	Maple, red	21.0	4	1	Deciduous Hardwood	Yes	X	
10347	Oak, pin	10.0	4	1	Deciduous Hardwood	Yes	X	
10348	Pine, Austrian	10.5	4	1	Coniferous	Yes	X	
10349	Pine, red	10.0	4	1	Coniferous	Yes	X	
10350	Pine, red	11.0	3	1	Coniferous	Yes	X	
10351	Pine, red	12.5	4	1	Coniferous	Yes	X	
10352	Pine, red	13.0	4	1	Coniferous	Yes	X	
10353	Pine, red	11.5	4	1	Coniferous	Yes	X	
10354	Pine, red	11.0	4	1	Coniferous	Yes	X	
10355	Pine, red	10.5	4	1	Coniferous	Yes	X	
10356	Pine, red	9.5	4	1	Coniferous	Yes	X	
10357	Spruce, blue	19.0	3	1	Coniferous	Yes	X	
10358	Spruce, blue	16.0	3	1	Coniferous	Yes	X	
10359	Cottonwood	15.5	4	1	Common Tree	Yes	X	
10360	Cottonwood	18.5	4	1	Common Tree	Yes	X	
10361	Cottonwood	14.0	3	1	Common Tree	Yes	X	
10362	Cottonwood	19.0	4	1	Common Tree	Yes	X	
10363	Cottonwood	16.5	4	1	Common Tree	Yes	X	
10364	Cottonwood	16.0	4	1	Common Tree	Yes	X	
10365	Maple, silver	34.0	4	1	Common Tree	Yes	X	
10366	Maple, sugar	19.0	4	1	Deciduous Hardwood	Yes	X	
10367	Cottonwood	15.0	4	1	Common Tree	Yes	X	
10368	Cottonwood	14.0	4	1	Common Tree	Yes	X	
10369	Cottonwood	19.5	4	1	Common Tree	Yes	X	
10370	Cottonwood	16.5	4	1	Common Tree	Yes	X	
10371	Cottonwood	11.0	4	1	Common Tree	No		Not Significant
10372	Ash, green	12.0	3	1	Common Tree	Yes	X	
10373	Cottonwood	15.0	4	1	Common Tree	Yes	X	
10374	Cottonwood	21.0	4	1	Common Tree	Yes	X	
10375	Ash, green	6.0	4	1	Common Tree	No		Not Significant
10376	Elm, American	16.0	4	1	Common Tree	Yes	X	
10377	Cottonwood	14.0	4	1	Common Tree	Yes	X	
10378	Ash, green	7.0	4	1	Common Tree	No		Not Significant
10379	Ash, green	6.5	3	1	Common Tree	No		Not Significant
10380	Cottonwood	18.0	4	1	Common Tree	Yes	X	
10381	Cottonwood	20.0	4	1	Common Tree	Yes	X	
10382	Ash, green	16.0	4	2	Common Tree	Yes	X	
10383	Spruce, blue	14.0	4	1	Coniferous	Yes	X	
10384	Spruce, blue	14.0	4	1	Coniferous	Yes	X	
10385	Pine, Scots	16.0	4	1	Coniferous	Yes	X	
10386	Pine, Scots	15.0	3	1	Coniferous	Yes	X	
10387	Pine, Scots	15.5	4	1	Coniferous	Yes	X	
10388	Pine, Scots	17.0	3	1	Coniferous	Yes	X	
10389	Maple, sugar	14.0	4	1	Deciduous Hardwood	Yes	X	
10390	Pine, Scots	20.0	3	1	Coniferous	Yes	X	
10391	Pine, Scots	12.0	4	1	Coniferous	Yes	X	
10392	Pine, Scots	15.0	4	1	Coniferous	Yes	X	
10393	Pine, Scots	14.0	4	1	Coniferous	Yes	X	
10394	Pine, Scots	15.5	4	1	Coniferous	Yes	X	
10395	Maple, silver	12.0	3	1	Common Tree	Yes	X	
10396	Maple, silver	12.0	3	1	Common Tree	Yes	X	
10397	Maple, silver	42.0	3	5	Common Tree	Yes	X	
10398	Maple, silver	13.5	4	1	Common Tree	Yes	X	
10399	Maple, silver	20.0	3	1	Common Tree	Yes	X	
10400	Maple, silver	36.0	3	5	Common Tree	Yes	X	
10401	Elm, American	21.0	4	1	Common Tree	Yes	X	
10402	Elm, Siberian	18.0	3	1	Common Tree	Yes	X	
10403	Elm, American	14.0	4	1	Common Tree	Yes	X	
10404	Maple, silver	38.0	3	1	Common Tree	Yes	X	
10405	Birch, paper	6.0	4	1	Deciduous Hardwood	Yes	X	
10406	Birch, paper	6.0	4	1	Deciduous Hardwood	Yes	X	
10407	Birch, paper	16.0	4	4	Deciduous Hardwood	Yes	X	
10408	Spruce, blue	18.0	3	1	Coniferous	Yes	X	
10409	Oak, red	16.0	4	1	Deciduous Hardwood	Yes	X	
10410	Oak, red	13.5	4	1	Deciduous Hardwood	Yes	X	
10411	Birch, paper	10.0	4	2	Deciduous Hardwood	Yes	X	
10412	Oak, red	12.5	4	1	Deciduous Hardwood	Yes	X	
10413	Oak, red	12.5	4	1	Deciduous Hardwood	Yes	X	
10414	Oak, red	7.0	4	1	Deciduous Hardwood	Yes	X	
10415	Oak, red	14.5	4	1	Deciduous Hardwood	Yes	X	
10416	Ash, green	8.5	4	1	Common Tree	No		Not Significant
10417	Elm, American	13.5	3	1	Common Tree	Yes	X	
10418	Elm, American	14.5	3	1	Common Tree	Yes	X	
10419	Elm, American	14.5	3	1	Common Tree	Yes	X	
10420	Birch, paper	30.0	3	3	Deciduous Hardwood	Yes	X	
10421	Birch, paper	13.5	3	1	Deciduous Hardwood	Yes	X	
10422	Oak, red	7.0	4	1	Deciduous Hardwood	Yes	X	

Tree No.	Tree Species	DBH (in.)	Quality	Stems	City Classification	Significant	Saved	Removed
10613	Oak, bur	26.0	4	1	Deciduous Hardwood	Yes	X	
10614	Pine, white	14.0	4	1	Coniferous	Yes	X	
10615	Pine, white	14.5	4	1	Coniferous	Yes	X	
10616	Pine, white	14.0	4	1	Coniferous	Yes	X	
10617	Pine, white	13.5	4	1	Coniferous	Yes	X	
10618	Pine, red	16.0	3	1	Coniferous	Yes	X	
10619	Pine, red	15.5	4	1	Coniferous	Yes	X	
10620	Pine, red	14.5	4	1	Coniferous	Yes	X	
10621	Pine, red	17.5	4	1	Coniferous	Yes	X	
10622	Pine, red	14.5	4	1	Coniferous	Yes	X	
10623	Pine, red	14.0	4	1	Coniferous	Yes	X	
10624	Pine, red	13.5	4	1	Coniferous	Yes	X	
10625	Pine, red	15.5	4	1	Coniferous	Yes	X	
10626	Pine, red	12.0	4	1	Coniferous	Yes	X	
10627	Pine, red	14.5	4	1	Coniferous	Yes	X	
10628	Pine, red	13.5	3	1	Coniferous	Yes	X	
10629	Pine, red	14.5	4	1	Coniferous	Yes	X	
10630	Pine, red	11.0	4	1	Coniferous	Yes	X	
10631	Oak, bur	14.0	4	1	Deciduous Hardwood	Yes	X	
10632	Oak, bur	31.0	4	1	Deciduous Hardwood	Yes	X	
10633	Pine, red	13.0	4	1	Coniferous	Yes	X	
10634	Pine, red	12.0	4	1	Coniferous	Yes	X	
10635	Pine, red	14.0	4	1	Coniferous	Yes	X	
10636	Pine, red	14.5	4	1	Coniferous	Yes	X	
10637	Pine, red	15.0	4	1	Coniferous	Yes	X	
10638	Maple, silver	30.0	4	1	Common Tree	Yes	X	
10639	Oak, bur	20.0	4	1	Deciduous Hardwood	Yes	X	
10640	Oak, bur	28.0	4	1	Deciduous Hardwood	Yes	X	
10641	Oak, bur	14.5	4	1	Deciduous Hardwood	Yes	X	
10642	Ginkgo	15.5	3	1	Common Tree	Yes	X	
10643	Spruce, white	9.5	3	1	Coniferous	Yes	X	
10644	Spruce, white	9.5	3	1	Coniferous	Yes	X	
10645	Spruce, white	11.5	3	1	Coniferous	Yes	X	
10646	Spruce, white	11.0	3	1	Coniferous	Yes	X	
10647	Spruce, white	11.0	3	1	Coniferous	Yes	X	
10648	Oak, pin	13.0	4	1	Deciduous Hardwood	Yes	X	
10649	Oak, pin	13.5	4	1	Deciduous Hardwood	Yes	X	
10650	Oak, pin	15.0	4	1	Deciduous Hardwood	Yes	X	
10651	Oak, pin	13.0	4	1	Deciduous Hardwood	Yes	X	
10652	Oak, pin	16.5	4	1	Deciduous Hardwood	Yes	X	
10653	Oak, bur	9.5	4	1	Deciduous Hardwood	Yes	X	
10654	Oak, red	9.0	4	1	Deciduous Hardwood	Yes	X	
10655	Oak, bur	7.0	4	1	Deciduous Hardwood	Yes	X	
10656	Oak, red	11.0	4	1	Deciduous Hardwood	Yes	X	
10657	Oak, red	11.0	4	1	Deciduous Hardwood	Yes	X	
10658	Oak, bur	26.0	3	1	Deciduous Hardwood	Yes	X	
10659	Elm, Siberian	15.5	4	1	Common Tree	Yes	X	
10660	Oak, bur	15.0	4	2	Deciduous Hardwood	Yes	X	
10661	Oak, red	11.0	4	1	Deciduous Hardwood	Yes	X	
10662	Oak, red	34.0	4	1	Deciduous Hardwood	Yes	X	
10663	Oak, red	10.5	4	1	Deciduous Hardwood	Yes	X	
10664	Oak, red	6.5	4	1	Deciduous Hardwood	Yes	X	
10665	Oak, red	7.5	4	1	Deciduous Hardwood	Yes	X	
10666	Oak, bur	8.5	3	1	Deciduous Hardwood	Yes	X	
10667	Oak, red	27.0	3	1	Deciduous Hardwood	Yes	X	
10668	Maple, silver	45.5	4	1	Common Tree	Yes	X	
10669	Maple, silver	20.0	4	1	Common Tree	Yes	X	
10670	Maple, silver	26.5	4	1	Common Tree	Yes	X	
10671	Maple, silver	35.0	4	1	Common Tree	Yes	X	
10672	Maple, silver	39.5	4	1	Common Tree	Yes	X	
10673	Maple, silver	38.0	4	1	Common Tree	Yes	X	
10674	Maple, silver	44.0	4	1	Common Tree	Yes	X	
10675	Basswood	28.0	4	1	Common Tree	Yes	X	
10676	Basswood	27.0	4	1	Common Tree	Yes	X	
10677	Basswood	33.0	4	1	Common Tree	Yes	X	
10678	Maple, sugar	25.0	4	1	Deciduous Hardwood	Yes	X	
10679	Spruce, white	10.0	4	1	Coniferous	Yes	X	
10680	Spruce, white	22.0	4	1	Coniferous	Yes	X	
10681	Spruce, white	8.0	3	1	Coniferous	Yes	X	
10682	Spruce, white	10.0	4	1	Coniferous	Yes	X	
10683	Spruce, white	8.0	4	1	Coniferous	Yes	X	
10684	Spruce, blue	24.0	3	1	Coniferous	Yes	X	
10685	Spruce, blue	21.0	4	1	Coniferous	Yes	X	
10686	Douglasfir	24.0	4	1	Coniferous	Yes	X	
10687	Spruce, blue	8.0	4	1	Coniferous	Yes	X	
10688	Spruce, white	8.0	4	1	Coniferous	Yes	X	
10689	Spruce, blue	20.0	3	1	Coniferous	Yes	X	
10690	Spruce, blue	26.0	3	1	Coniferous	Yes	X	
10691	Spruce, white	25.0	4	1	Coniferous	Yes	X	
10692	Spruce, white	19.0	4	1	Coniferous	Yes	X	
10693	Pine, red	14.5	4	1	Coniferous	Yes	X	
10694	Pine, Scots	29.0	4	1	Coniferous	Yes	X	
10695	Pine, red	15.0	4	1	Coniferous	Yes	X	
10696	Pine, red	15.5	4	1	Coniferous	Yes	X	
10697	Pine, red	18.0	4	1	Coniferous	Yes	X	
10698	Pine, Scots	21.0	3	1	Coniferous	Yes	X	
10699	Pine, Scots	26.0	3	1	Coniferous	Yes	X	
10700	Pine, Scots	21.0	3	1	Coniferous	Yes	X	
10701	Pine, Scots	27.0	3	1	Coniferous	Yes	X	
10702	Pine, Austrian	25.0	3	1	Coniferous	Yes	X	
10703	Pine, red	16.5	4	1	Coniferous	Yes	X	
10704	Pine, red	16.0	4	1	Coniferous	Yes	X	
10705	Pine, red	18.0	4	1	Coniferous	Yes	X	
10706	Crabapple	12.0	4	1	Common Tree	Yes	X	
10707	Crabapple	9.5	4	1	Common Tree	No	Not Significant	

Tree No.	Tree Species	DBH (in.)	Quality	Stems	City Classification	Significant	Saved	Removed
10708	Spruce, white	12.0	4	1	Coniferous	Yes	X	
10709	Spruce, white	11.0	4	1	Coniferous	Yes	X	
10710	Spruce, white	9.0	4	1	Coniferous	Yes	X	
10711	Spruce, white	12.0	3	1	Coniferous	Yes	X	
10712	Spruce, white	12.5	4	1	Coniferous	Yes	X	
10713	Spruce, white	14.0	4	1	Coniferous	Yes	X	
10714	Spruce, white	11.0	4	1	Coniferous	Yes	X	
10715	Spruce, white	12.0	4	1	Coniferous	Yes	X	
10716	Spruce, white	13.5	4	1	Coniferous	Yes	X	
10717	Birch, river	28.0	4	3	Deciduous Hardwood	Yes	X	
10718	Birch, river	27.0	4	3	Deciduous Hardwood	Yes	X	
10719	Birch, river	27.0	4	4	Deciduous Hardwood	Yes	X	
10720	Birch, river	28.0	4	4	Deciduous Hardwood	Yes	X	
10721	Birch, river	28.0	4	4	Deciduous Hardwood	Yes	X	
10722	Birch, river	28.0	4	4	Deciduous Hardwood	Yes	X	
10723	Crabapple	8.0	3	1	Common Tree	No	Not Significant	
10724	Crabapple	8.5	4	1	Common Tree	No	Not Significant	
10725	Crabapple	6.0	3	1	Common Tree	No	Not Significant	
10726	Crabapple	6.5	4	1	Common Tree	No	Not Significant	
10727	Crabapple	8.5	4	1	Common Tree	No	Not Significant	
10728		Duplicate see Tree No. 1988.						
10729	Birch, river	10.0	4	4	Deciduous Hardwood	Yes	X	
10730	Birch, river	10.0	4	4	Deciduous Hardwood	Yes	X	
10731	Birch, river	12.0	4	4	Deciduous Hardwood	Yes	X	
10732	Crabapple	8.0	4	1	Common Tree	No	Not Significant	
10733	Crabapple	7.0	4	1	Common Tree	No	Not Significant	
10734	Crabapple	12.5	4	1	Common Tree	Yes	X	
10735	Pine, Scots	12.0	4	1	Coniferous	Yes	X	
10736	Spruce, blue	11.0	3	1	Coniferous	Yes	X	
10737	Honeylocust	10.5	4	1	Common Tree	No	Not Significant	
10738	Honeylocust	13.0	4	1	Common Tree	Yes	X	
10739	Honeylocust	14.5	4	1	Common Tree	Yes	X	
10740	Honeylocust	9.0	4	1	Common Tree	No	Not Significant	
10741	Honeylocust	8.0	4	1	Common Tree	No	Not Significant	
10742	Honeylocust	10.5	4	1	Common Tree	No	Not Significant	
10743	Honeylocust	6.5	4	1	Common Tree	No	Not Significant	
10744	Honeylocust	8.5	4	1	Common Tree	No	Not Significant	
10745	Honeylocust	8.5	4	1	Common Tree	No	Not Significant	
10746	Honeylocust	6.5	4	1	Common Tree	No	Not Significant	
10747	Honeylocust	7.5	4	1	Common Tree	No	Not Significant	
10748	Honeylocust	6.0	4	1	Common Tree	No	Not Significant	
10749	Honeylocust	12.0	4	1	Common Tree	Yes	X	
10750	Spruce, white	9.0	4	1	Coniferous	Yes	X	
10751	Spruce, white	11.0	4	1	Coniferous	Yes	X	
10752	Spruce, white	9.0	4	1	Coniferous	Yes	X	
10753	Honeylocust	9.5	4	1	Common Tree	No	Not Significant	
10754	Honeylocust	7.5	4	1	Common Tree	No	Not Significant	
10755	Honeylocust	7.5	4	1	Common Tree	No	Not Significant	
10756	Honeylocust	8.5	4	1	Common Tree	No	Not Significant	
10757	Honeylocust	6.5	4	1	Common Tree	No	Not Significant	
10758	Honeylocust	7.0	4	1	Common Tree	No	Not Significant	
10759	Honeylocust	10.5	4	1	Common Tree	No	Not Significant	
10760	Honeylocust	10.5	4	1	Common Tree	No	Not Significant	
10761	Honeylocust	15.0	4	1	Common Tree	Yes	X	
10762	Honeylocust	15.5	4	1	Common Tree	Yes	X	
10763	Honeylocust	10.0	4	1	Common Tree	No	Not Significant	
10764	Honeylocust	11.0	4	1	Common Tree	No	Not Significant	
10765	Crabapple	11.0	4	1	Common Tree	No	Not Significant	
10766	Spruce, white	13.5	4	1	Coniferous	Yes	X	
10767	Crabapple	6.0	4	1	Common Tree	No	Not Significant	
10768	Spruce, blue	16.0	4	1	Coniferous	Yes	X	
10769	Honeylocust	9.0	4	1	Common Tree	No	Not Significant	
10770	Honeylocust	7.5	4	1	Common Tree	No	Not Significant	
10771	Honeylocust	9.5	4	1	Common Tree	No	Not Significant	
10772	Honeylocust	6.5	4	1	Common Tree	No	Not Significant	
10773	Honeylocust	6.5	4	1	Common Tree	No	Not Significant	
10774	Honeylocust	7.0	4	1	Common Tree	No	Not Significant	
10775	Honeylocust	6.5	4	1	Common Tree	No	Not Significant	
10776	Honeylocust	6.5	4	1	Common Tree	No	Not Significant	
10777	Honeylocust	8.0	4	1	Common Tree	No	Not Significant	
10778	Honeylocust	6.0	4	1	Common Tree	No	Not Significant	
10779	Honeylocust	6.0	4	1	Common Tree	No	Not Significant	
10780	Honeylocust	8.0	4	1	Common Tree	No	Not Significant	
10781	Pine, Scots	12.5	4	1	Coniferous	Yes	X	
10782	Pine, Scots	21.0	4	1	Coniferous	Yes	X	
10783	Honeylocust	12.5	4	1	Common Tree	Yes	X	
10784	Honeylocust	10.0	4	1	Common Tree	No	Not Significant	
10785	Honeylocust	7.0	4	1	Common Tree	No	Not Significant	
10786	Honeylocust	11.0	4	1	Common Tree	No	Not Significant	
10787	Honeylocust	6.0	4	1	Common Tree	No	Not Significant	
10788	Honeylocust	8.5	4	1	Common Tree	No	Not Significant	
10789	Honeylocust	7.0	4	1	Common Tree	No	Not Significant	
10790	Honeylocust	6.0	4	1	Common Tree	No	Not Significant	
10791	Honeylocust	7.5	4	1	Common Tree	No	Not Significant	
10792	Honeylocust	7.5	4	1	Common Tree	No	Not Significant	
10793	Honeylocust	7.0	4	1	Common Tree	No	Not Significant	
10794	Honeylocust	10.5	4	1	Common Tree	No	Not Significant	
10795	Spruce, blue	15.0	3	1	Coniferous	Yes	X	
10796	Crabapple	7.5	4	1	Common Tree	No	Not Significant	</