


0 50 100 200
SCALE IN FEET

LEGEND
 PERMANENT EASEMENT
 TEMPORARY EASEMENT
 PROPOSED GRAVITY SEWER

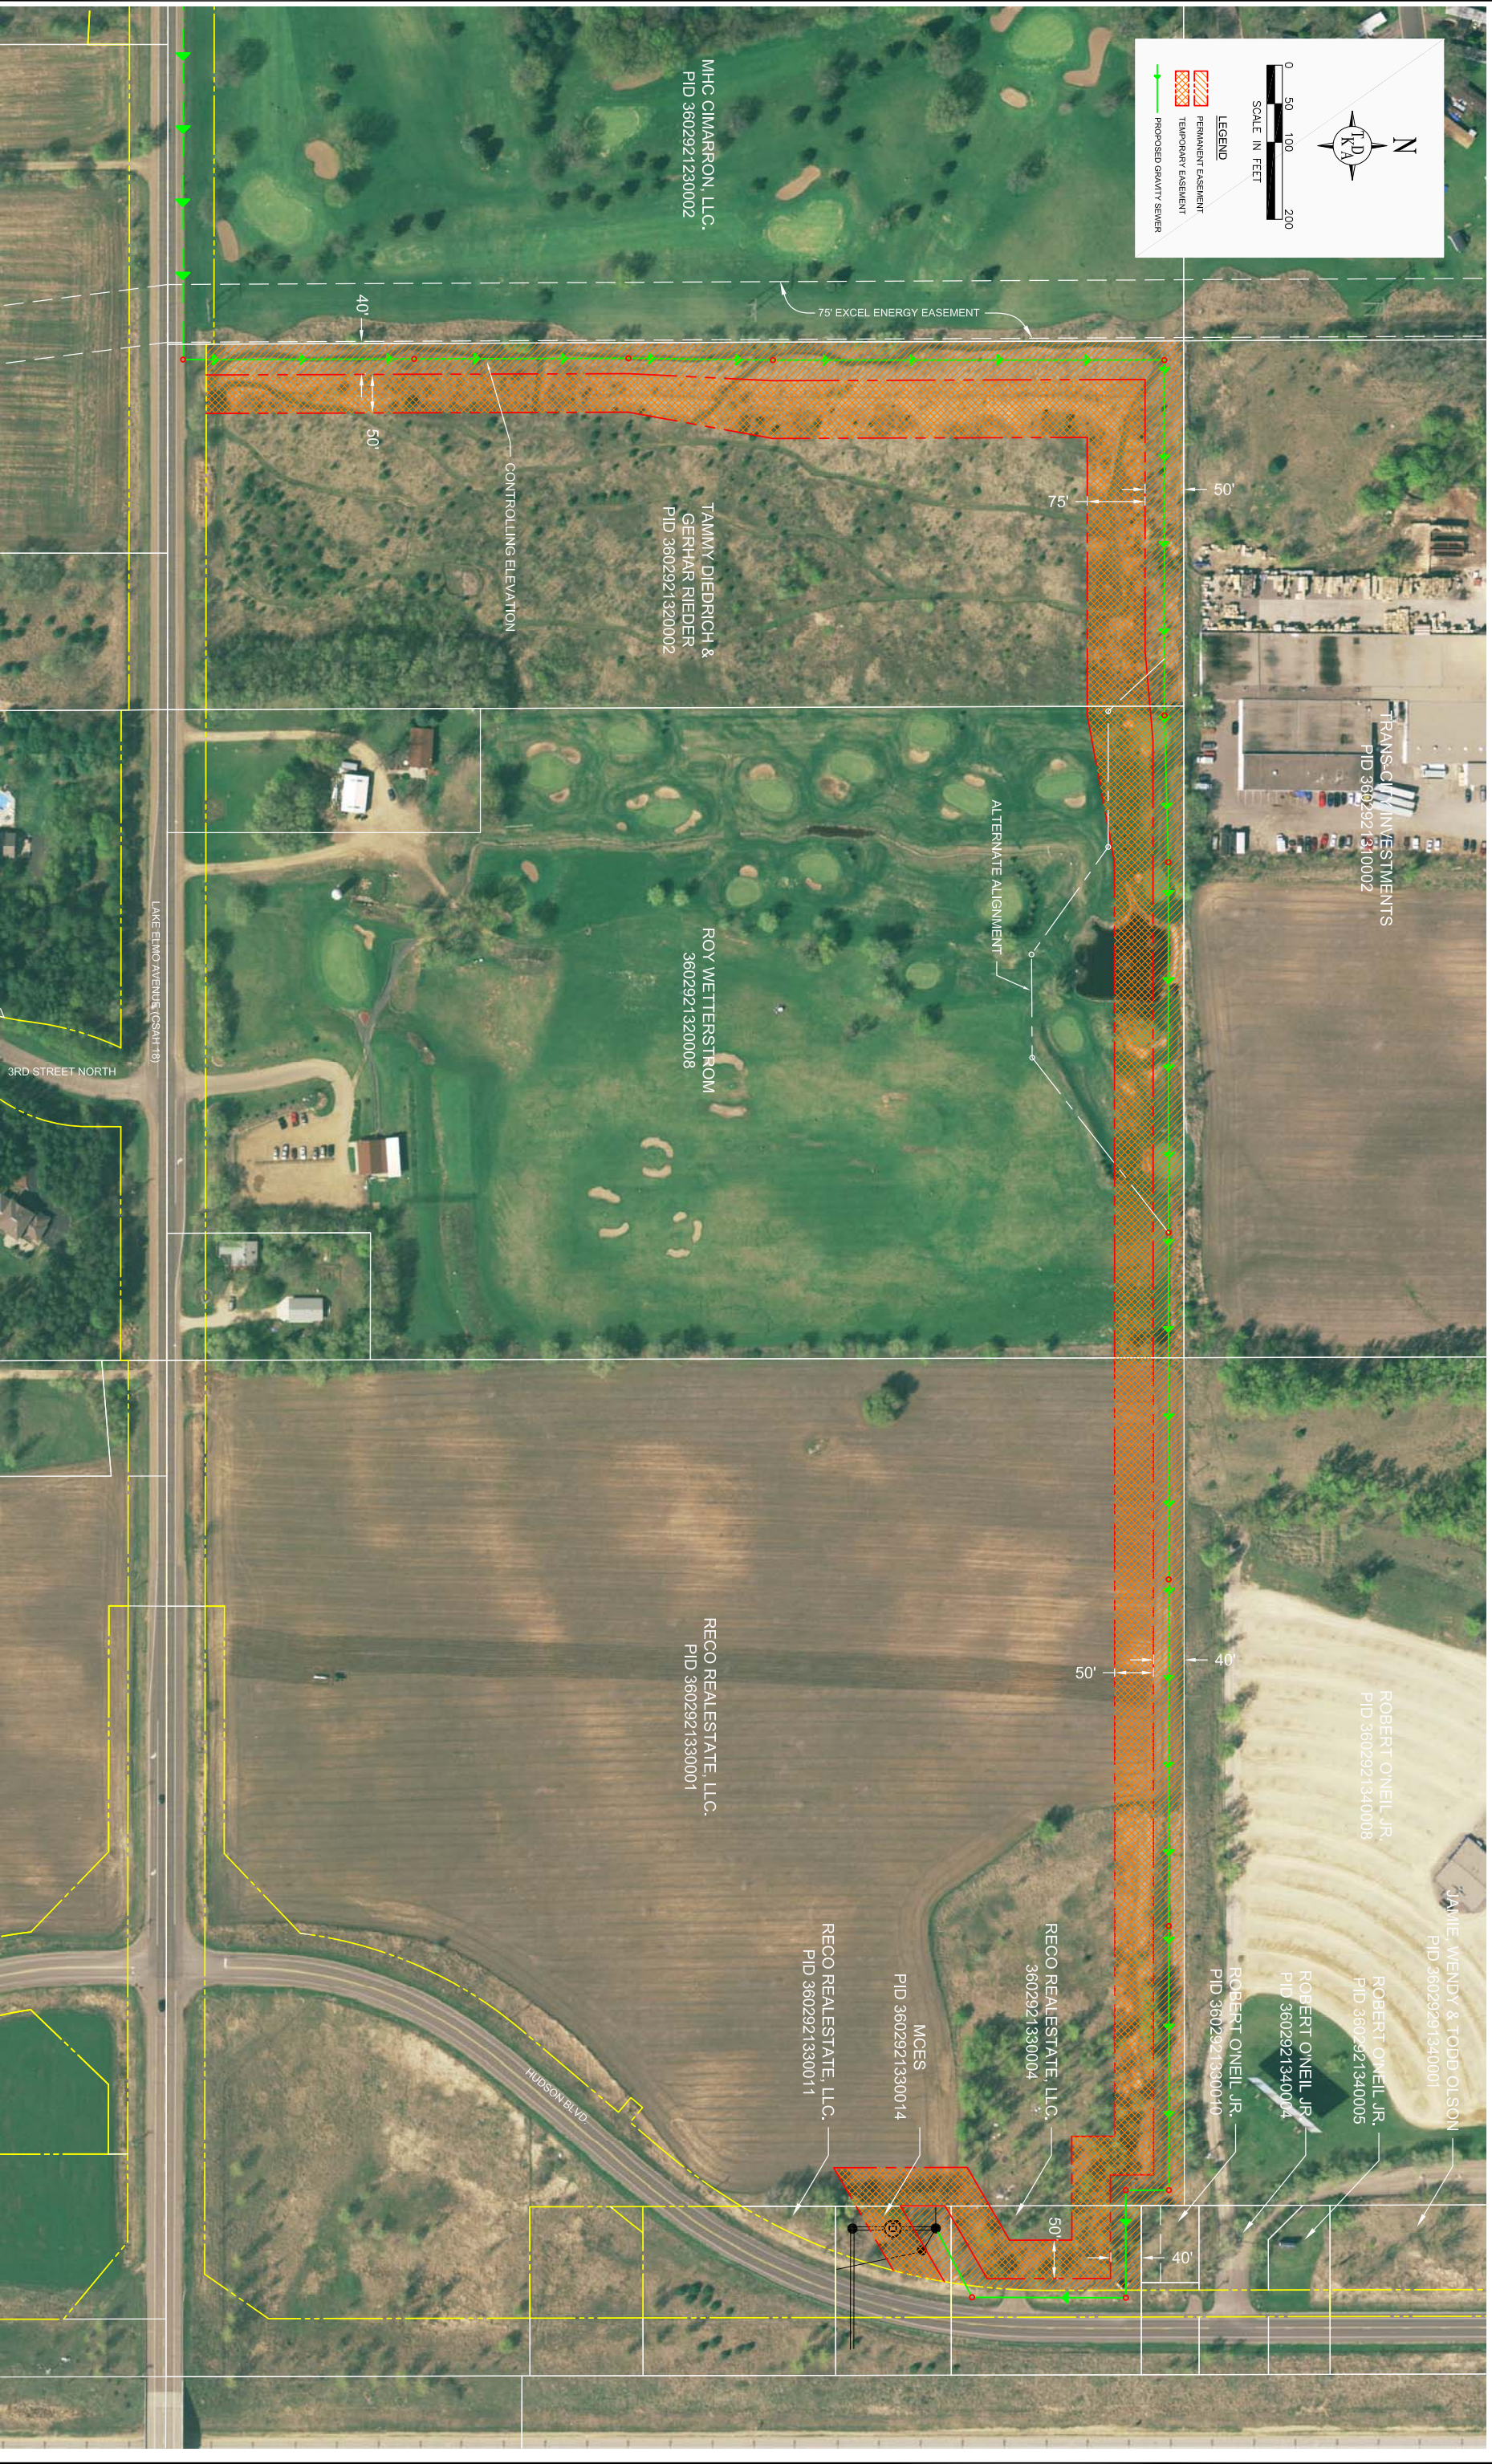

TKDA

444 Cedar Street, Suite 1500
 Saint Paul, MN 55101
 651.292.4400
 tkda.com

PROJ. NO. 15204.000
 LAKE ELMO, MINNESOTA
 FEBRUARY 2013

PRELIMINARY EASEMENT EXHIBIT
 194 TO 30TH STREET
 INFRASTRUCTURE PROJECT