

Planning Commission Date: 3/24/14 Agenda Item: 4C – Public Hearing Case # 2014-17

ITEM:	Launch Properties Zoning Map Amendment and PUD Concept Plan for a Light Industrial Business Park
SUBMITTED BY:	Kyle Klatt, Community Development Director
REVIEWED BY:	Nick Johnson, City Planner Jack Griffin, City Engineer Mike Bouthilet, Public Works Director Jim Sachs, Public Works/Water Greg Malmquist, Fire Chief

#### SUMMARY AND ACTION REQUESTED:

The Planning Commission is being asked to consider a request from Launch Properties (Dan Regan), 1875 Highway 36 West, Suite 200, Roseville, MN for a Zoning Map Amendment and Planned Unit Development (PUD) Concept Plan related to a two-phase, 385,000 square foot light industrial development that will be located at the intersection of Lake Elmo Avenue and Hudson Boulevard North. The initial phase will include the construction of a 125,000 square foot building on the western portion of the site, which will be occupied by a tire distribution business. The proposed zoning of BP – Business Park/Light Industrial allows for a range of office, light industrial, and non-production industrial uses on the site.

#### **GENERAL INFORMATION**

Applicant:	Launch Properties (Dan Regan), 1875 Highway 36 West, Suite 200, Roseville, MN				
Property Owners:	Reco R	eal Estate, LLC, 1875 Highway 36 West, Suite 200, Roseville, MN			
Location:	Southwest Quarter of the Southwest Quarter of Section 36. Northeast quadrant of the intersection of Lake Elmo Ave. N. and Hudson Blvd. N. PID Number 36.029.21.33.0001				
Request:	Zoning Map Amendment and Planned Unit Development Concept Plan				
Existing Land Use		Vacant/agricultural fields			
Existing Zoning:		RT – Rural Transitional			
Surrounding Land Use:		Agricultural fields, single family residential, golf driving range, drive-in theater			
Surrounding Zoning:		RT – Rural Transitional, RS – Rural Single Family Residential			
Comprehensive Plan:		Business Park			

Proposed Zoning:		BP – Business Park/Light Industrial			
History:		been used for agricultural fields for a long time. The property has been holding zone since the adoption of the 2005 Comprehensive Plan.			
Deadline for A	Action:	Application Complete – 3/6/14 60 Day Deadline – 5/6/14 Extension Letter Mailed – No 120 Day Deadline – 7/6/14			
Applicable Re	gulations:	154.051 – BP Business Park Zoning District 154.800 – Planned Unit Development (PUD) Regulations 154.105 – Zoning Amendments			

#### **REQUEST DETAILS**

The City of Lake Elmo has received a request from Launch Properties (Dan Regan), 1875 Highway 36 West, Suite 200, Roseville, MN for a Zoning Map Amendment and Planned Unit Development (PUD) Concept Plan for property located northeast of the intersection of Lake Elmo Avenue North and Hudson Boulevard North. The details concerning the two different aspects of the request are as follows:

- The zoning map amendment would change the zoning designation of the parcel from RT Rural Transitional to BP – Business Park/Light Industrial. This zoning is consistent with the City's land use plan for the I-94 Corridor.
- A request for a PUD Concept Plan to allow the construction of two light industrial buildings with a net area of 385,000 square feet. A PUD has been requested in order to allow for a zero lot line build out of what will eventually be two separate parcels and to allow for a waiver of the City's current setback requirements for certain portions of the property.

If the City decides to approve the request, the applicant may then proceed with the preparation of preliminary development plans and preliminary plat for the site. Under the City's PUD Ordinance, the applicant must also submit final development plans as part of the review process. The applicant has requested to submit the preliminary and final development plans at the same time, which may be allowed by the City for smaller development projects. Because the proposed development is confined to one existing parcel and will not require the construction of any public roads through the project area, Staff is supportive of a combined preliminary and final plan submission should the concept plan be approved.

The attached application narrative and site plans provide an overview of the applicant's request, which will be built out in two phases. The first phase will include the construction of a 125,000 square foot building for a perspective tenant that intends to use the space for a tire distribution center. The bulk of the building will be used as a warehouse/distribution area, with a smaller office area located at the front of the building facing Hudson Boulevard North. The plan includes the reservation of space on the site for a future 25,000 square foot expansion of this building, along with an automobile parking area for employees near the front entrance and a truck loading area along the western portion of the building. Because the proposed tenant is expected to need a relatively small amount of customer/employee parking, the applicant is proposing to depict a portion of the parking area as "proof of parking" that could be constructed at a later date when needed.

The second phase of the project includes a much larger building of 235,000 square feet that would be located in the western portion of the lot. There is no specific use identified for the building, but it is being planned to handle businesses looking for "flexible, functional space in an accessible location along the I-94 corridor" in accordance with the applicant's project narrative. Both buildings would be accessed via a shared driveway entrance off of Hudson Boulevard North, with ancillary access provided through driveway in the extreme western and northern portions of the site. The site plan includes shared storm water facilities that will be located along Hudson Boulevard North and along the western boundary of the property.

As part of the application for a PUD, the applicant has requested flexibility from some of the current BP zoning district requirements as follows:

- The establishment of a zero lot line configuration for the parking lot between the two proposed buildings and lots. If the zero lot line configuration was not approved as part of the project, the applicant would need to set the parking areas back 15 feet from the adjoining lot line (which would leave 30 feet of space between the two parking areas). The PUD will allow the creation of a common parking and truck loading area, all of which will be internal to the proposed development.
- A reduction from the required setbacks along the northern property boundary and the area guided for urban low density residential development. The applicant is proposing a building setback of 96 feet from this property line, with a drive aisle (fire lane) located 56 feet from this line. The Zoning Ordinance requires a minimum building setback of 150 feet from residential zones for buildings and 100 feet for parking areas (which would include maneuvering lanes and driveways). The applicant is proposing a berm and landscaping along this line to help compensate for the reduced setbacks.

#### BACKGROUND

The proposed development site is 29 acres in size and located within the City's I-94 corridor planning area. This property, as well as the property to the north, west, and east is included in the City' future sewer service area, with these parcels being guided for urban low density residential, commercial, and business park respectfully. The site has historically been used for agricultural fields except for the southern portion, which is lower in elevation and covered with vegetation. The surrounding existing uses include the Vali-Hi drive in theater, the Country Air golf practice facility, and the Forest residential subdivision. All but the Forest subdivision are guided for future public sewer service and are expected to be redeveloped at some point in the future. The City has recently reviewed a sketch plan for the property immediately north of the applicant's site (the golf practice facility) for a 50-unit residential subdivision.

A portion of the City's trunk sewer line extension project that will provide sanitary sewer service to the Village Area crosses the western portion of the applicant's property. This portion of the sewer is a gravity line that will allow the applicant to immediately connect to service the proposed buildings. The City Engineer has noted that this service line will need to be extended to Lake Elmo Avenue in order to provide service to other properties in the area. Any properties that use the sewer connection will need to plan for the future extension of service through their properties as a requirement for being allowed access to the service. Water service is not to the site, but will be extended to the eventual location of 5<sup>th</sup> Street as part of a planned City project later this year. The applicant will be responsible for providing a plan for the connection to public water service as part of the preliminary plan submissions.

The City's future land use plan guides the subject parcel for Business Park, and this land use classification extends for the entire length of Hudson Boulevard North between Lake Elmo Avenue and Manning Avenue. The specific description for the land use category from the Comprehensive Plan reads as follows:

**BUSINESS PARK** – The Business Park land use category is intended to encourage the creation of significant employment centers that accommodate a diverse mix of office and light industrial uses and jobs. Specific desired attributes of this land use include a diversity of jobs, high development densities and jobs per acre, high quality site and building architectural design, and increased tax revenues for the community. Office, office showroom/warehousing, research and development services, light and high-tech electronic manufacturing and assembly, and medical laboratories are typical uses appropriate for this land use category. Some retail and service uses may be allowed as supporting uses for the primary office and light industrial uses of the employment center. In addition to the Eagle Point Business Park, much of the land between Manning Ave and Keats Ave adjacent to I-94 is guided for this land use classification. [Corresponding Zoning District(s): BP]

As part of the request, the applicant is asking that the City rezone the parcel to the BP – Business Park/Light Manufacturing District consistent with the Comprehensive Plan. The proposed activities are either permitted or conditional uses within this district. As part of the request for a planned development, Staff is recommending that the City structure the PUD so that the allowed uses within the development are consistent with the permitted and conditional uses within the BP zoning district. The final PUD should also specify any of the zoning exceptions being sought by the applicant as described in the preceding section.

#### PLANNING AND ZONING ISSUES/STAFF COMMENTS

Members of the Community Development, Public Works, Engineering, and Fire Departments have reviewed the proposed PUD Concept plan and provided comments in the following areas:

- *Land Use*. The proposed Concept Plan and the buildings/uses proposed are consistent with the Comprehensive Plan and Zoning Ordinance concerning the Business Park land use category. The PUD Ordinance does provide for flexibility form the underlying zoning standards with the understanding that this flexibility will help a developer better utilize site features and obtain a higher quality development. The objectives related to a PUD are noted in the findings section below.
- **Zoning.** With the extension of sewer and water service to the site, the City is able to take action rezone this parcel in a manner consistent with the future land use designation of Business Park.
- Lake Elmo Theming Study. The applicant is proposing to incorporate design elements form the City's Theming Study, including an enhanced corner treatment (signage and landscaping) at the intersection of Lake Elmo Avenue and Hudson Boulevard North and the installation of white horse fencing extending out from this corner area.
- *Impervious Coverage*: The proposed coverage of the parcel falls well within the allowable amount of impervious coverage (75%) for a BP zoning district. The site plan preserves 39%

of the site as open space, including storm water ponds, screening buffer areas, and general landscaping.

- *Access/Driveways*. The City Engineer has noted that the driveways will need to comply with the City's access spacing requirements and that the entrances along Hudson Boulevard North will likely need to be modified to meet these requirements. The County has questioned the future usage of the Lake Elmo Avenue access point, and has requested that a traffic study be conducted to more fully understand the expected traffic impacts from the development. Staff is recommending that access to the Lake Elmo Avenue driveway be limited to automobiles, and that all truck traffic be required to use the Hudson Boulevard entrance.
- *Setbacks*. The proposed buildings and driveway areas will comply with the setback requirements of the BP zoning district with the exception of the internal side yard parking setback and the building and parking area setbacks from the northern property line. The applicant is proposing to mitigate the northern property line setback by constructing a berm and additional landscaping in this area.
- *Screening and Buffering*. Because the northern property line represents the boundary between a light industrial and residential development, Staff is recommending that the proposed berm and landscaping as proposed be incorporated as a requirement of the PUD. The applicant should submit additional details, including a proposed cross section view of the berm, as part of the preliminary and final plan submittal.
- **Design Standards**. The proposed buildings will be subject to the City's Architectural and Design Standards and Guidelines Manual. The Planning Commission will be the reviewing body for the design review associated with these buildings, which will be incorporated as part of the preliminary and final plan review for the site. The applicant will need to provide the required information to complete this review with as part of any future plan submissions to the City.
- *Water and Sewer Services*. The applicant will need to submit a plan for the extension of water services to the site as part of the preliminary and final plan submission. The Engineer has noted that the applicant will be responsible for extending these service across the site as part of these plans.
- *Storm Water and Erosion Control*. The applicant will need to submit detailed storm water and erosion control plans with the preliminary and final development plans. These plans will need to conform to City of Lake Elmo and Valley Branch Watershed District (VBWD) requirements. The applicant is strongly encouraged to meet with VBWD to review the district requirements prior to preparing this plan. The applicant and City will also need to determine whether or not the proposed ponds will be deeded to the City or left under private control.
- *Parking*. The City's Parking Ordinance would require 60 parking stalls for the proposed use, including 18 associated with the office area and 42 for the warehouse portion of the building. The applicant has depicted 47 stalls adjacent to the first phase building, with another 85 stalls shown as "proof or parking". The parking ordinance does state that the Planning Commission may allow parking requirements for a particular use to be relaxed or lessened in response to an expected demand that is lower than the required standard in this section,

provided that sufficient open area is set aside on the parcel to meet the required standard, if determined to be necessary at a later date. With the expected demand for parking to be low for the proposed use, Staff is recommending that the site plan be approved as presented with the proof of parking concept.

- *County Review*. Washington County has submitted its review comments, which are attached for consideration by the Planning Commission. The most significant of the County's comments is the request for a traffic study, which Staff is recommending be included as part of a preliminary and final plan submission.
- *City Engineer Review*. The City Engineer has reviewed the concept plan and provided comments in a review letter to the City dated March 18, 2014. The applicant will need to address the Engineer's comments as part of the preliminary and final plan submission for the site.
- *Sidewalks and Trails*. The concept plan does not include any trails or sidewalks within or adjacent to the development area. Although this is a commercial development, Staff is recommending that the plans be amended to include a trail along Lake Elmo Avenue within the County right-of-way. This trail will provide a connection to the planned multi-purpose trail along 5<sup>th</sup> Street immediately to the north of the subject property. At this time, the City's plans do not include any trails or trail corridors along Hudson Boulevard North.
- *Landscaping*. The applicant has not provided any details concerning landscaping for the site, which must be submitted at the time of preliminary and final plan submission. The applicant will also need to submit a tree preservation and protection plan as part of this application.
- *Environmental Review*. The proposed project does not meet any threshold for a mandatory Environmental Assessment Worksheet.
- *Fire Chief Review*. The Fire Chief has asked that the fire lanes within the development be designed in accordance with Minnesota Fire Code standards. The fire chief will need to review the placement of fire hydrants within the project site.
- *Park Land Dedication*. The City has established a fee in lieu of land dedication for commercial land development. This fee will need to be paid at the time a final plat is approved by the City.
- *Lighting*. A specific lighting plan has been not been submitted and should be included with the preliminary and final development plans.
- *Signs*. The applicant has not provided a signage plan, which will be needed as part of future submissions to conform to the City's Sign Ordinance.

#### **REVIEW AND ANALYSIS**

Staff is recommending that the Planning Commission recommend approval of the request for a Zoning Map Amendment and Planned Unit Development (PUD) Concept Plan related to a two-phase, 385,000 square foot light industrial development that will be located at the intersection of Lake Elmo Avenue and Hudson Boulevard North. The proposed use of the site is consistent with the

City's Comprehensive Plan, and the applicant's use of a PUD will provide the applicant with flexibility to design a more unified and cohesive development than could be accomplished with the underlying zoning district. In particular, the proposed setback waivers will allow the loading areas to be configured to the center portion of the site and internally screened from adjacent properties. The proposed location of the buildings will also provide for a shared main access point to Hudson Boulevard, while eliminating truck traffic at the peripheral access driveways. The project includes a substantial buffer from the residential property north of the site, which in conjunction with the expected landscaping within the proposed residential subdivision will provide for an effective transition between these uses.

The proposed use will be subject to the recently revised required findings for Planned Developments. When reviewing requests for approval of a planned unit development, the PUD Ordinance notes that the City should consider whether one or more of the objectives listed below will be served or achieved:

- 1) Innovation in land development techniques that may be more suitable for a given parcel than conventional approaches;
- 2) Promotion of integrated land uses, allowing for a mixture of residential, commercial, and public facilities;
- Provision of more adequate, usable, and suitably located open space, recreational amenities and other public facilities than would otherwise be provided under conventional land development techniques;
- Accommodation of housing of all types with convenient access to employment opportunities and/or commercial facilities; and especially to create additional opportunities for senior and affordable housing;
- 5) Preservation and enhancement of important environmental features through careful and sensitive placement of buildings and facilities;
- 6) Preservation of historic buildings, structures or landscape features;
- 7) Coordination of architectural styles and building forms to achieve greater compatibility within the development and surrounding land uses;
- 8) Creation of more efficient provision of public utilities and services, lessened demand on transportation, and the promotion of energy resource conservation;
- 9) Allowing the development to operate in concert with a redevelopment plan in certain areas of the City and to ensure the redevelopment goals and objectives will be achieved; and
- 10) Higher standards of site and building design than would otherwise be provided under conventional land development technique.

Please note that the Staff recommendation includes the following conditions of approval:

1) The preliminary and final development plans shall address all comments from the City Engineer in his review letter dated March 18, 2014.

- 2) The applicant shall prepare a traffic impact study prior to the submission of preliminary and final plans that addresses the concerns and comments included as part of the review letter from Washington County dated March 19, 2014. This study shall clarify the intended use of the secondary access driveways providing access to the automobile parking areas.
- 3) The applicant shall secure any required permits from the Valley Branch Watershed District prior to commencing any grading or construction activity on the site.
- 4) The final development plans shall include detailed landscape plans that conform to the Lake Elmo Zoning Ordinance and that conforms to the City's Tree Protection and Replacement Ordinance. The applicant shall provide a cross section view of the proposed berm and landscaping along the northern property line as part of these plans.
- 5) The applicant shall submit detailed architectural plans at the time of the preliminary and final development plan review by the City. These plans shall conform to the City's Design Guidelines and Standards Manual.
- 6) The final preliminary and final development plans shall include a signage plan.
- 7) The applicant shall pay a fee in lieu of park land dedication as determined by the City prior to the final plat being released for recording.
- 8) The final plat shall include all easements for drainage and utility and other purposes as required by the City Engineer.
- 9) The storm water plans shall differentiate between storm water retention and storm water infiltration areas.
- 10) The preliminary and final development plans shall include a specific land use plan for the property clarifying the uses allowed under the PUD, the dimensional requirements for the site, including any deviations from the underlying zoning, and other information deemed appropriate by the City.

#### **DRAFT FINDINGS**

Please refer to the comments in the previous section. Staff will review the recommended conditions of approval with the Commission at the meeting.

#### **RECCOMENDATION:**

Staff recommends that the Planning Commission recommend approval of the request from Launch Properties (Dan Regan), 1875 Highway 36 West, Suite 200, Roseville, MN for a Zoning Map Amendment and Planned Unit Development (PUD) Concept Plan related to a two-phase, 385,000 square foot light industrial development that will be located at the intersection of Lake Elmo Avenue and Hudson Boulevard North. This recommendation includes the following conditions of approval:

- 1) The preliminary and final development plans shall address all comments from the City Engineer in his review letter dated March 18, 2014.
- 2) The applicant shall prepare a traffic impact study prior to the submission of preliminary and final plans that addresses the concerns and comments included as part of the review letter from Washington County dated March 19, 2014. This study shall clarify the intended use of the secondary access driveways providing access to the automobile parking areas.

- 3) The applicant shall secure any required permits from the Valley Branch Watershed District prior to commencing any grading or construction activity on the site.
- 4) The final development plans shall include detailed landscape plans that conform to the Lake Elmo Zoning Ordinance and that conforms to the City's Tree Protection and Replacement Ordinance. The applicant shall provide a cross section view of the proposed berm and landscaping along the northern property line as part of these plans.
- 5) The applicant shall submit detailed architectural plans at the time of the preliminary and final development plan review by the City. These plans shall conform to the City's Design Guidelines and Standards Manual.
- 6) The final preliminary and final development plans shall include a signage plan.
- 7) The applicant shall pay a fee in lieu of park land dedication as determined by the City prior to the final plat being released for recording.
- 8) The final plat shall include all easements for drainage and utility and other purposes as required by the City Engineer.
- 9) The storm water plans shall differentiate between storm water retention and storm water infiltration areas.
- 10) The preliminary and final development plans shall include a specific land use plan for the property clarifying the uses allowed under the PUD, the dimensional requirements for the site, including any deviations from the underlying zoning, and other information deemed appropriate by the City.

The suggested motion for taking action on the Staff recommendation is as follows:

"Move to recommend approval of the request for a Zoning Map Amendment and Planned Unit Development (PUD) Concept Plan related to a two-phase, 385,000 square foot light industrial development that will be located at the intersection of Lake Elmo Avenue and Hudson Boulevard North subject to the conditions of approval as recommended by Staff"

#### **ATTACHMENTS:**

- 1. Application Form
- 2. Legal Description
- 3. Application Description and Project Narrative
- 4. Existing Conditions Map
- 5. Concept Layout
- 6. Building Renderings
- 7. City Engineer Review Comments
- 8. Washington County Review Comments

#### **ORDER OF BUSINESS:**

- Introduction ......Community Development Director
- Report by Staff ......Community Development Director
- Questions from the Commission ...... Chair & Commission Members

-	Open the Public Hearing	Chair
-	Close the Public Hearing	Chair
-	Discussion by the Commission	Chair & Commission Members
-	Action by the Commission	Chair & Commission Members

Fee \$\_\_\_\_\_

#### City of Lake Elmo DEVELOPMENT APPLICATION FORM

Comprehensive Plan Amendment Zoning District Amendment Text Amendment Flood Plain C.U.P. Conditional Use Permit Conditional Use Permit (C.U.P.) APPLICANT: Lannch Hoper (Name) TELEPHONES: U12-564-44 (Home) FEE OWNER: Reco Real Estate (Name)	<ul> <li>□ Variance * (See below)</li> <li>□ Minor Subdivision</li> <li>□ Lot Line Adjustment</li> <li>□ Residential Subdivision Sketch/Concept Plan</li> <li>□ Site &amp; Building Plan Review</li> <li>Hes (Dan Regan) 1875 Ha (Mailing Address)</li> <li>○ 70 (work)</li> <li>(Mobile)</li> <li>UC - Same address</li> <li>(Mailing Address)</li> </ul>	$ \begin{array}{ c c c c c c c c c c c c c c c c c c c$			
TELEPHONES: Same phones (Home)	as abover	(Fax)			
PROPERTY LOCATION (Address and Complete (Long) Legal Description): Northeast guadrant of Lake Elme Ave N and Hudson Blud N. DETAILED REASON FOR REQUEST: Application for PUD concept plan approval.					
*VARIANCE REQUESTS: As outlined demonstrate a hardship before a variance					
	current administrative procedures. 1	nderstand the applicable provisions of the further acknowledge the fee explanation as received from the City pertaining to			

Signature of Applicant

<u>3-6-14</u> Date

Signature of Applicant

Date

That part of the Southwest Quarter of the Southwest Quarter of Section 36, Township 29 North, Range 21 West, City of Lake Elmo, Washington County, Minnesota lying northerly and easterly of Minnesota Department of Transportation Right-of-Way Plat 82-52, on file and of record in the office of the County Recorder, Washington County, Minnesota. Except small parcels of record. PID No. 36.029.21.33.0001.



Mr. Nick Johnson City of Lake Elmo City Planner 3800 Laverne Ave N Lake Elmo, MN 55042

#### Re: Lake Elmo I-94 Business Park PUD

Mr. Johnson:

On behalf of Launch Properties, I want to thank you for the opportunity to submit our PUD Concept Plan of Park 94 Business Park.

#### THE APPLICANT

The Applicant is Launch Properties, a leading developer of industrial, office, healthcare, and retail real estate in St. Paul – Minneapolis. Launch Properties' Principals, Dan Regan and Mark Nordland, have developed numerous light industrial business parks in the Twin Cities, including Airlake Industrial Park in Lakeville, Lexington Preserve in Blaine, Dean Lakes in Shakopee, and 610 Business Center in Brooklyn Park, resulting in over \$750 million worth of high quality, Class A employment hubs. The Applicant's affiliate, Reco Real Estate, LLC owns all of the property described in the Application, which includes approximately 30 acres of land.

The Applicant has: 1) been a member of the south of 10<sup>th</sup> land use work group, 2) held several meetings with City staff in regards to the proposed development, 3) submitted a build-to-suit proposal to a tenant seeking space in the Oakdale/Woodbury/Hudson/Lake Elmo areas for a 125,000 square foot light industrial building.

#### THE APPLICATION

The exhibits that accompany the Application illustrate several aspects of the Applicant's proposal. Specifically the Applicant requests:

- 1. Zoning ordinance amendment rezoning to PUD, Planned Unit Development; and
- 2. Concept Plan approval

This is the first step of a multi-step process of City review. If these requests are approved, the next steps would be Preliminary and Final Plat approval of the phase I project.

#### THE VISION

Consistent with the Comprehensive Land Use Plan, Launch Properties' concept plan is to develop a two-phase, light-industrial business park that will be designed and constructed to accommodate businesses looking for flexible, functional space in an accessible and visible location along the I-94 corridor. The proposed project responds to the needs of the local trade area and takes advantage of prominent views to I-94. The Applicant is pledging high quality architecture and landscape design for both buildings, including the implementation of Gateway Corridor streetscape components on the southwest corner of the site. Total square footage of the project is estimated to be 385,000 square feet with estimated market value of over \$20 million dollars.

#### SITE PLAN

The 30 acre site is located at the northeast corner of Lake Elmo Ave N and Hudson Blvd N and is anticipated to be fully developed within 3 years. The approximately 125,000 square foot phase I building is being proposed to a tenant and would break ground in early summer



2014 for occupancy in 4<sup>th</sup> quarter 2014. Subsequently, the approximately 235,000 square foot phase II building would be constructed when feasible.

#### **PONDING & STORMWATER**

The site has been analyzed for the proposed improvements and the proposed pond location is adequate in size to reduce runoff to that of existing conditions. The proposed design of the ponds will include a two cell system to clean and infiltrate the storm runoff. Storm sewer structures and piping will be utilized to deliver the storm water to the proposed ponding areas. Discharge for the site will be to existing outlet structures currently in place.

#### **EXISTING WETLANDS**

This site will require an updated wetland review. In a previous preliminary plat submittal to the City in 2002, the low area on the site was determined to have been constructed for a different purpose and did not require any mitigation because it was man made. The updated wetland review and approval of the Watershed will need to be a condition of approval until weather allows for a new report and site review to be completed.

#### WATER MAIN & SANITARY SEWER

The Applicant proposes that the site be serviced by City water main through an extension to the northwest corner of the site. Based on conversations with City staff, the Applicant's understanding is that water main is scheduled to be in place by the fall of 2014, towards the end of our proposed site improvements for the first phase of this project. The City will need to provide some direction if they intend on extending the water main through the site to connect to the existing parcel to the east.

#### **BUILDING PLACEMENT**

Buildings are oriented perpendicular to I-94 which provides the following benefits 1) access will primarily happen off of Hudson Blvd N, 2) building entries will be on the west, south, and east sides for easier wayfinding, and 3) loading docks and truck courts are interior, or facing one another, which minimizes their visibility from public right of way and is most compatible with adjacent land uses.

The two-building plan allows a shared access point off of Hudson Blvd N for employee vehicles and truck court access for phase I and truck court access for phase II. A second access is near the southeast corner for employee vehicles for phase II. The third access point is on the northwest corner of the site, primarily to provide circulation for safety as required by code. Trucks are restricted from the northwest and southeast access points as illustrated in the Applicant's plans.

#### STREETSCAPE & LANDSCAPING

Site amenities such as the Gateway Corridor components, as encouraged in the Lake Elmo Theming Study, are provided as illustrated in the plans. Components include a landscaped white picket fence wrapping around the corner of Lake Elmo Ave N and Hudson Blvd N. Street trees will be installed at regular intervals. High quality landscaping elements are expected surrounding the buildings where appropriate.

#### PARKING AND DELIVERY/STORAGE AREAS

Vehicle parking is planned on the south side of phase I building, with proof of parking shown on the west side of the phase I. Vehicle parking for the phase II building will be in front of the building on the east side, providing convenient access to the building entryways.

As mentioned above, truck court access off of Hudson Blvd N is shared between both phases. Along the north property boundary, as illustrated in the plans, a landscaped berm will be constructed to screen the parking and truck court areas of the project from the residential subdivision to the north.



#### FORM & FACADE

Consistent with prevailing building designs in other Class A business parks, a high level of architectural quality is planned. As per the plans, all sides of the buildings have architectural treatments. The creative use of color schemes breaks up long, continuous wall expanses and adds attractive visual interest. For the phase I building, the initial primary building entrance will be at the southeast corner. The west building elevation is designed to be upgraded with 3 entryways with architectural features for multiple tenants.

#### **BUILDING MATERIALS**

Exterior building panels will be 12" precast concrete VersaCore + Green insulated sandwich panels. Decorative staining, in an earth-tone color scheme per the plans, with multiple scoring lines are the panel finishes that pave the way for a signature business park design. Additional design features incorporated are prominent windows, architectural metals, and canopy around the building corners and main entryway.

#### LIGHTING

Lighting is provided in the entryways, parking areas, pedestrian ways to ensure safety and provided aesthetic value. However, all lighting is proposed to be down cast so as to minimize light pollution to neighboring properties. There will be no exposed or bare bulb lighting in the business park.

#### SIGNAGE

All signage will be constructed with high quality and durable materials. Consistent design will be carried through the project through the use of sign regulations inserted into lease documents with the building tenants. Signage is proposed on only two frontages per building as illustrated in the plans. A monument sign will be constructed at the Hudson Blvd N access point providing signage for multiple tenants. Lastly, as encouraged in the Lake Elmo Theming Study, the Gateway Corridor treatment is proposed for the southwest corner, including a City of Lake Elmo monument sign and peripheral fencing and landscaping.

We are excited about this opportunity and will bring a high level of product expertise and attention to detail, resulting in a development that exceeds expectations. We look forward to working with you and we hope that by breathing life into the south of 10<sup>th</sup> business district, our project can become a catalyst for more tax base and employment generating projects.

Sincerely,

For and on behalf of Launch Properties

Dan Regan

Mark Nordland

<b>PROPERTIES</b>	HEM, BOUGHT THEM, OPERATED THEM, AND SOLD THEM. within a tight budget and schedule while maintaining work quality.	<b>3RD PARTY TEAM MEMBERS</b>	→ In the real estate business we rely on others to assist in transacting and keeping our buildings performing at a high level. We have a successful track record with the following people and each will play an important role:	Listing Brokers: Bill Ritter, Ryan Krzmarzick, & Eric Rossbach Colliers Int'l Mpls-St. Paul	Architectural: Todd Mohagen, Mohagen Hansen	<i>Civil Engineering:</i> Todd Erickson, Erickson Civil   Site	Transaction Attorney: David Yung, Barnes & Thornburg	Entitlements Attorney: Brian McCool, Fredrikson & Byron	Construction Project Management: Maverick PM, Ed Ulbricht	T General Contractor: Jack Grotkin, RJ Ryan Construction, Inc.	Property Managment: Internal Staff, Launch Properties	Preventative Maintenance: Paul Daily, United Operations		
	HEM, AND S le while m	ARTY TEA	al estate bus r buildings pe the following	BROKERS/ DEAL FLOW	DESIGN		LEGAL			CONSTRUCT		OPERATE		
	THEM, OPERATED THEM, AND SOLD THEM budget and schedule while maintaining	<b>3RD P</b>	→ In the re keeping our record with	ç	6	4	n	n		đ	L	ብ		
	'ATE. WE'VE BUILT THEM, BOUGHT THEM, O of both delivering within a tight budget a	E I			MAKK NUKULANU Principal and Founder Launch Properties	Over the past 18 years, Mark has established himself as a	top investor and developer in Minnesota. He has led the	acquisition and development of more than \$750 million of award	winning projects throughout the US while at Launch Properties, Ryan Companies and CSM Corporation.	Immediately prior to founding Launch Properties, Mark was in	charge of Ryan Companies' Office and Industrial development team. Mark is the 2014 NAIOP MN Chapter	President, a MSP Business Journal 40 Under Forty recipient and a Best	in Real Estate award winner. Since forming Launch Properties in 2011, Mark and Dan have developed and invested in numerous projects in the industrial, healthcare, and retail sectors.	
<b>OUR TEAM</b>	WE KNOW INDUSTRIAL REAL ESTATE. WE'VE BUILT T So we understand the difficulty of both delivering				Dan Kedan Principal and Founder Launch Properties	In addition to founding Launch Properties, Dan is Managing Partner	of Airlake Development, Inc., a family development business with	a long track record of success in the Twin Cities. He has played	a key role in growing the Airlake Industrial Park in Lakeville, MN, into the second-largest industrial park	in the Twin Cities. Activities include the City of North St. Paul Economic	Development Authority Committee, multiple NAIOP committees, and St. John's Hospital Community	Advisory Committee. Dan is an active shareholder of Premier	Banks, a family-owned, MN based, 20 branch community bank with \$800 million in assets. Lastly, Dan is a managing partner in The Wilds Golf Club, an upscale daily fee golf course in Prior Lake, MN.	

#### MEMORANDUM

### **FOCUS** ENGINEERING, inc.

651.300.4261
651.300.4264
651.300.4267
651.300.4285

Date: March 18, 2014

To: Cc:	Kyle Klatt, Planning Director Nick Johnson, City Planner	
From:	Jack Griffin, P.E., City Engineer	

Re: Launch Properties 194 Business Park PUD Sketch Plan Review

We have received a Sketch Plan for the above referenced development proposal consisting of the following exhibits/documentation prepared by Erickson Civil. All materials were received on March 10, 2014:

- Application Lake Elmo I-94 Business Park PUD Narrative
- Proposed Business Park Existing Conditions, dated 03.07.2014.
- Proposed Business Park Concept Layout, dated 03.07.2014.
- Proposed Business Park Building Renderings, dated 03.07.2014.

We have the following review comments:

#### MUNICIPAL WATER SUPPLY

- Municipal water supply is not currently available to this property. The applicant has submitted a request to the City to extend municipal water to the northwest corner of the property as part of the Lake Elmo Avenue Trunk Watermain Improvements. As part of this City project, the connection point for the applicant, and applicants cost participation, will need to be determined.
- The applicant will be responsible to connect to City water and extend water across the applicant's property at applicant's cost to provide watermain stubs to adjacent properties.
- The applicant must install a looped watermain network to avoid dead end runs greater than 600 feet.
- The City may require pipe sizes in excess of 8-inch diameter pipe. When requested, the City will pay oversize costs for pipe sizes in excess of 8-inch diameter.
- The applicant will be responsible to place hydrants throughout the property at the direction of the Fire Department.
- The applicant should be informed that the City water supply capacity (pressures, fire suppression, use) may be limited until a new water tower is constructed to serve the City's low pressure zone.

#### MUNICIPAL SANITARY SEWER

- Municipal sanitary sewer is available along the southeast corner and along the entire eastern property line. The City retains a 40 foot sanitary sewer easement along the eastern property line and along the southeast corner to the MCES meter station to accommodate this trunk sewer line. This easement should be shown on the plans.
- The applicant will need to connect to the City sanitary sewer line and extend service to the proposed buildings.
- The applicant will be responsible to extend an 8-inch diameter sanitary sewer main to the corner of Lake Elmo Avenue and Hudson Boulevard.

#### STORMWATER MANAGEMENT

- Stormwater facilities shall be in accordance with the requirements listed in the City of Lake Elmo Engineering Design Standards, in addition to the requirements of the Valley Branch Watershed District.
- Stormwater facilities will include both storm water ponds and infiltration basins. Infiltration basins should be shown as grass/vegetated areas (not shown as wet ponds) on the sketch plan to more accurately communicate the site plan to the public and review commissions.
- The proposed stormwater facilities must remain outside of the 40-foot sanitary sewer easement and must allow for sewer maintenance activities without disturbing the stormwater pond operations.
- The City will need to review the intended ownership, operation and ongoing maintenance responsibilities of the proposed stormwater facilities. If City owned, the facilities should be placed within Outlots dedicated to the City for maintenance purposes. The Outlots must fully incorporate the 100-year HWL.
- Maintenance access roads meeting the engineering design standards must be provided for all storm water facilities.

#### STREETS AND TRANSPORTATION

- The development access location to CSAH 17 (Lake Elmo Avenue) must be reviewed jointly with the City and County to ensure that appropriate access spacing guidelines are met for this development, as well as allowing for proper access management opportunities for surrounding properties.
- Adequate R/W must be reserved along CSAH 17 per County requirements.
- The development will be required to provide any improvements along CSAH 17 as required by the County, including turn lanes and or by-pass lane improvements.
- Hudson Boulevard is a City owned street, classified as a Major Collector. The projected 2030 average day traffic volume is 6,000 trips. The access spacing guideline for streets and commercial driveways along Hudson Boulevard is 660 feet.
- The proposed site plan shows an access driveway at 490 feet from Lake Elmo Avenue. The access point should be moved further to the east. Further evaluation should also be completed to review sight lines and grades at the proposed access point.
- A second access point is also proposed along Hudson Boulevard. Spacing guidelines will also need to be met in relation to the adjacent Drive-in property.
- The City should review the site plan to determine trail connection requirements along Lake Elmo Avenue or Hudson Boulevard.

#### **Kyle Klatt**

From:	Ann Pung-Terwedo <ann.pung-terwedo@co.washington.mn.us></ann.pung-terwedo@co.washington.mn.us>
Sent:	Wednesday, March 19, 2014 10:17 AM
То:	Kyle Klatt
Subject:	RE: Launch Properties PUD Concept Plan

Kyle,

Washington County Transportation staff reviewed the PUD Concept Plan for the Launch Properties Business Park. The following are comments on the narrative and site plan:

- 1. The Washington County Right-of-Way requirements along this section of CR 17B is 184 feet (92 feet from the center line of the road). Future trails along 17B would be included in the right-of-way.
- 2. Is the Fire Lane along the north property line with access to CR 17B necessary? If so, will there be plans to restrict trucks and employees access to CR 17B at this location?
- 3. Has the developer considered internal traffic and pedestrian circulation throughout the site with connections to adjacent properties?
- 4. Based on the type and intensity of the uses at the site, a Traffic Impact Study (TIS) should be prepared that includes

 i. Any traffic Impacts and future volumes on the Hudson Road/17B, Hudson Road/Manning Avenue and Hudson Road/CSAH 19.
 li Based on the project, recommendations for improvements to the intersection of Hudson Boulevard/17B.

Thanks for sending the us the plans for comment.

Regards,

#### Ann

Ann Pung-Terwedo Senior Planner Washington County Public Works 11660 Myeron Road North Stillwater, MN 55082 Phone: 651-430-4362 FAX: 651-430-4350 E-Mail: Ann. <u>Pung-terwedo@co.washington.mn.us</u>

#### Washington County Public Works Department

Stewards of the county's investment in parks, buildings, transportation, land survey, and land use planning. <u>www.co.washington.mn.us</u>

## Proposed Business Park 03-07-2014

## Lake Elmo, Minnesota

Existing Conditions

HUDSON BLVD

PARCEL

MN DOT R/W PL

**[29N**]

## SEC. 36

North Line SW1/4-SW1/4, Sec. 36, T29N, R21V


# **R21W**

S89° 53'10"W 150.00




CEL 42C


L=124.59 F ARCEL 42D 122.65

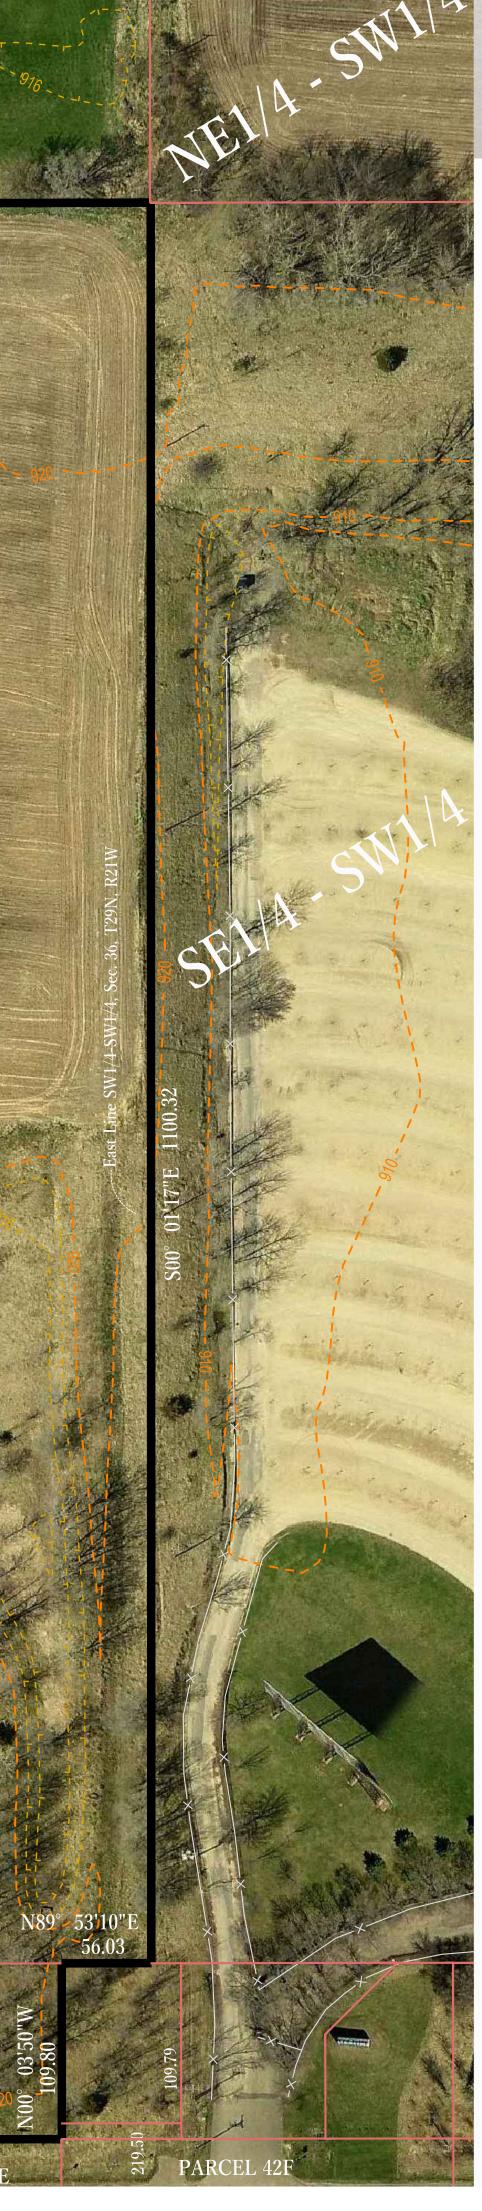



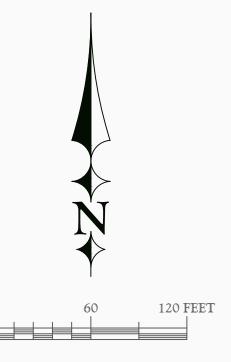

GRAPHIC SCALE

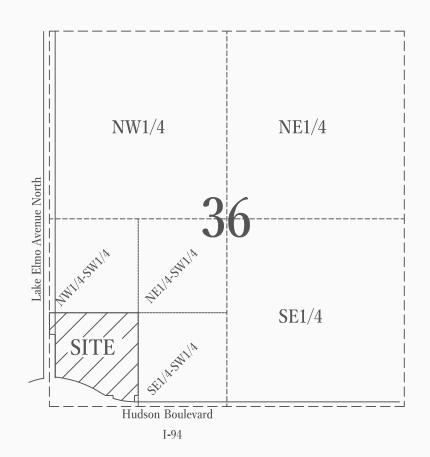

## Legend

EXISTING PARCEL BOUNDARY -----910----- EXISTING 2-FT CONTOUR





www.mohagenhansen.com







Lake Elmo, Minnesota

**Building Renderings** 



View from Southeast - Phase I Building



View from Southwest - Phase I Building



View from West - Phase I Building





www.mohagenhansen.com

