


CONTRACT CHANGE ORDER FORM

CITY OF LAKE ELMO, MINNESOTA
EAGLE POINT BLVD STREET & UTILITY IMPROVEMENTS
PROJECT NO. 2015.120

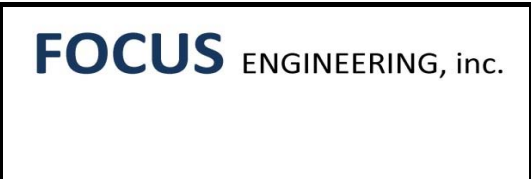

CHANGE ORDER NO. 1 **DATE:** August 4, 2015

TO: MILLER EXCAVATING, INC. , 3636 STAGECOACH TRAIL N, STILLWATER, MN 55082

This Document will become a supplement to the Contract and all provisions will apply hereto. The Contract Documents are modified as follows upon execution of this Change Order.

CHANGE ORDER DESCRIPTION / JUSTIFICATION:

This change order reduces the draitile from 6,660 feet to 3,810 feet by eliminating draitile in certain locations within the street sub-base. With high bid prices on draitile, value engineering was completed to specify draitile at strategic locations along the corridor. Furthermore draitile cleanouts were reduced from 50 to 31 due to the reduction in length.


Attachments (list documents supporting change): Revised Sheet No. 13 dated 07.28.2015

ITEM	DESCRIPTION OF PAY ITEM	UNIT	QTY	UNITE PRICE	INCREASE/(DECREASE)
20	PERFORATED PVC EDGE DRAIN	LF	-2,850	\$9.00	(\$25,650.00)
21	DRAINTILE CLEANOUT	EA	-19	\$150.00	(\$2,850.00)
NET CONTRACT CHANGE					(\$28,500.00)

Amount of Original Contract	\$ 1,249,494.09
Sum of Additions/Deductions approved to date	\$ 0.00
Contract Amount to date	\$ 1,249,494.09
Amount of this Change Order (ADD) (DEDUCT) (NO CHANGE)	\$ (28,500.00)
Revised Contract Amount	\$ 1,220,994.09
The Contract Period for Completion will be (UNCHANGED) (INCREASED) (DECREASED)	<u>0</u> days

APPROVED BY ENGINEER: FOCUS Engineering, inc.	APPROVED BY CONTRACTOR
_____	_____
ENGINEER	BY
_____	_____
DATE	DATE
APPROVED BY OWNER: CITY OF LAKE ELMO, MINNESOTA	
_____	_____
BY	BY
_____	_____
DATE	DATE

FIELD BOOK:
 Plot Date: 07/28/2015
 Drawing Path: C:\p\proj\15815000\15815000.dwg
 User: tkda\jacob.klingbeil
 Plot Path: C:\p\proj\15815000\15815000.dwg

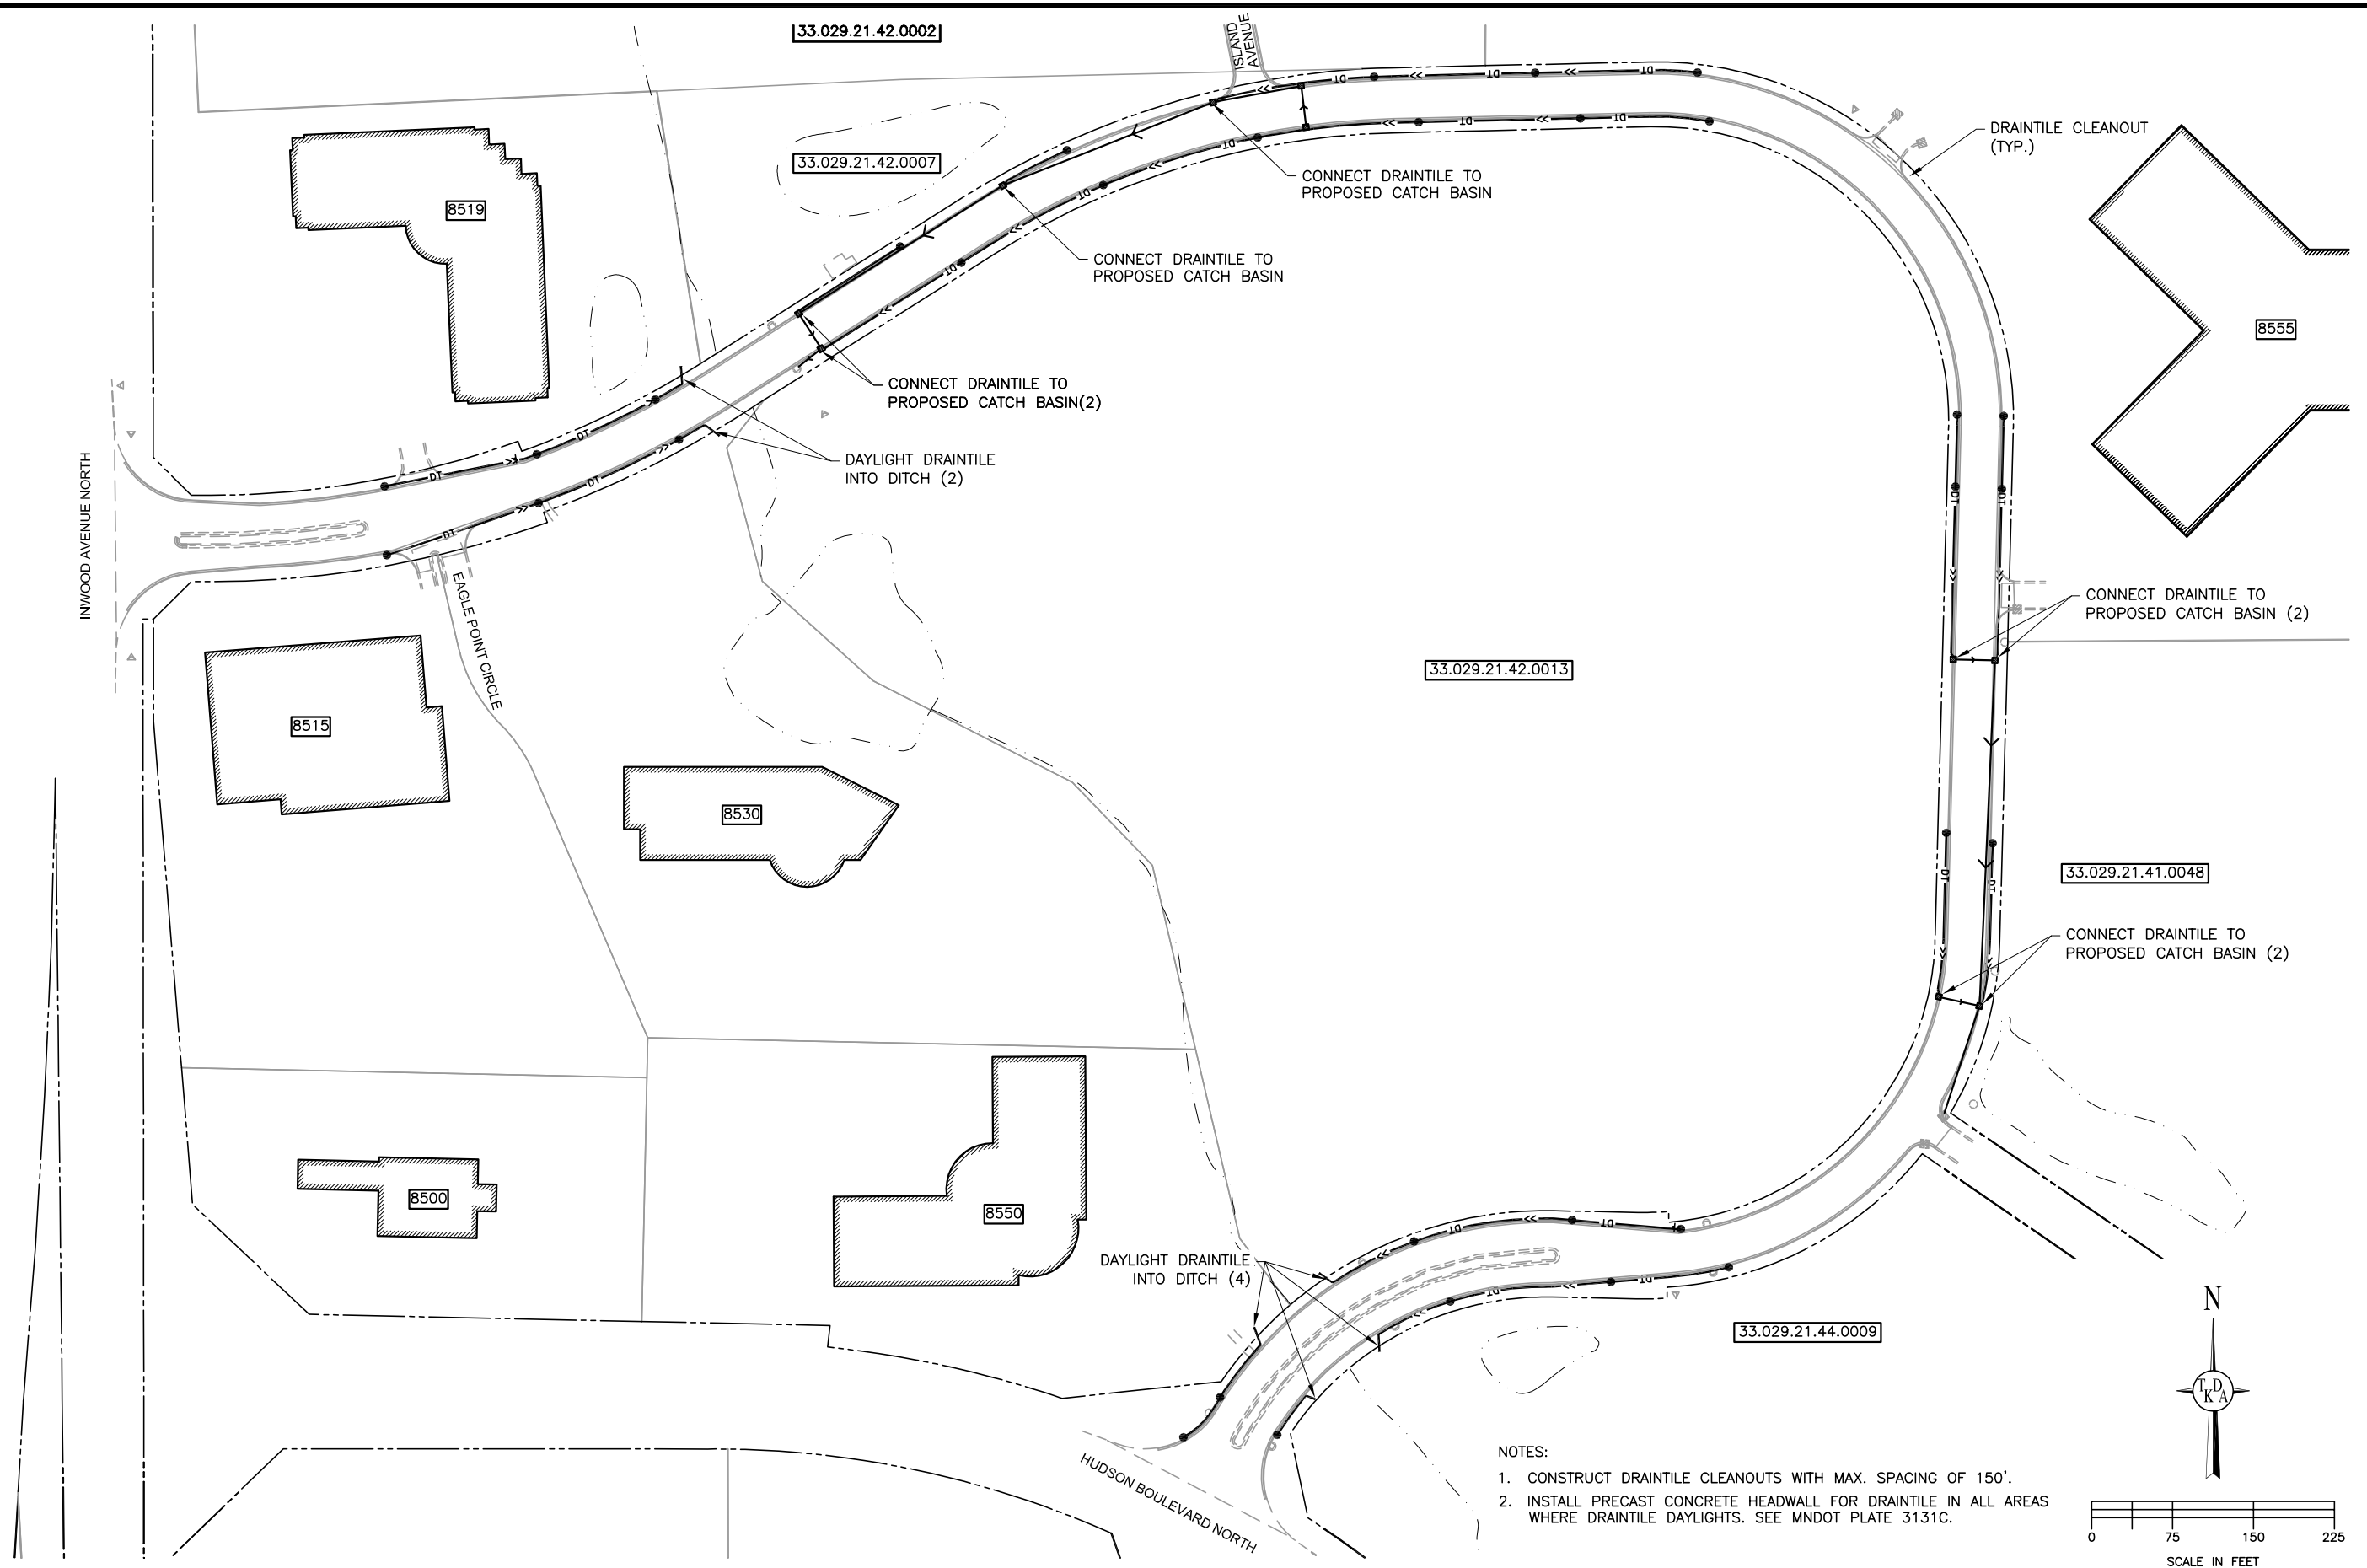

- NOTES:
1. CONSTRUCT DRAINTILE CLEANOUTS WITH MAX. SPACING OF 150'.
 2. INSTALL PRECAST CONCRETE HEADWALL FOR DRAINTILE IN ALL AREAS WHERE DRAINTILE DAYLIGHTS. SEE MNDOT PLATE 3131C.

NO.	DATE	BY	DESCRIPTION OF REVISIONS
1	7/28/2015	MOB	C.O. #1

DESIGNED: EEK
 DRAWN: MOB
 CHECKED: RSQ

I HEREBY CERTIFY THAT THIS PLAN WAS PREPARED BY ME OR UNDER MY DIRECT SUPERVISION AND THAT I AM A DULY LICENSED PROFESSIONAL ENGINEER UNDER THE LAWS OF THE STATE OF MINNESOTA.

ERIC E. KLINGBEIL
 DATE: 7/2/2015 LIC. NO.: 49826

TKDA

444 Cedar Street, Suite 1500
 Saint Paul, MN 55101
 651.292.4400
 tkda.com

EAGLE POINT BOULEVARD
 STREET & UTILITY IMPROVEMENTS

LAKE ELMO MINNESOTA

CLIENT NO. 2015.120 MSA NO.

DRAINTILE IMPROVEMENTS

PROJECT NO. 15815.000

RECORD NO. SHEET NO. 13