


ADDITIONAL PLANTING NOTES:

1. ALL TREE LOCATIONS TO BE FLAGGED PRIOR TO INSTALLATION.
2. CONTRACTOR TO COORDINATE FIELD REVIEW WITH THE CITY PRIOR TO INSTALLATION.
3. THE BOULEVARD AREA (FROM THE BACK OF CURB TO THE R/W) TO BE IRRIGATED. IRRIGATION PLAN AND SPECIFICATION MUST BE SUBMITTED FOR CITY REVIEW AND APPROVAL.
4. POLLINATOR PATCH PRAIRIE SOD MAY BE INTEGRATED IN AREAS WHERE 5TH STREET R/W ABUTS NATIVE PLANTING AREAS (MUST BE A MINIMUM OF 4- FEET IN WIDTH).

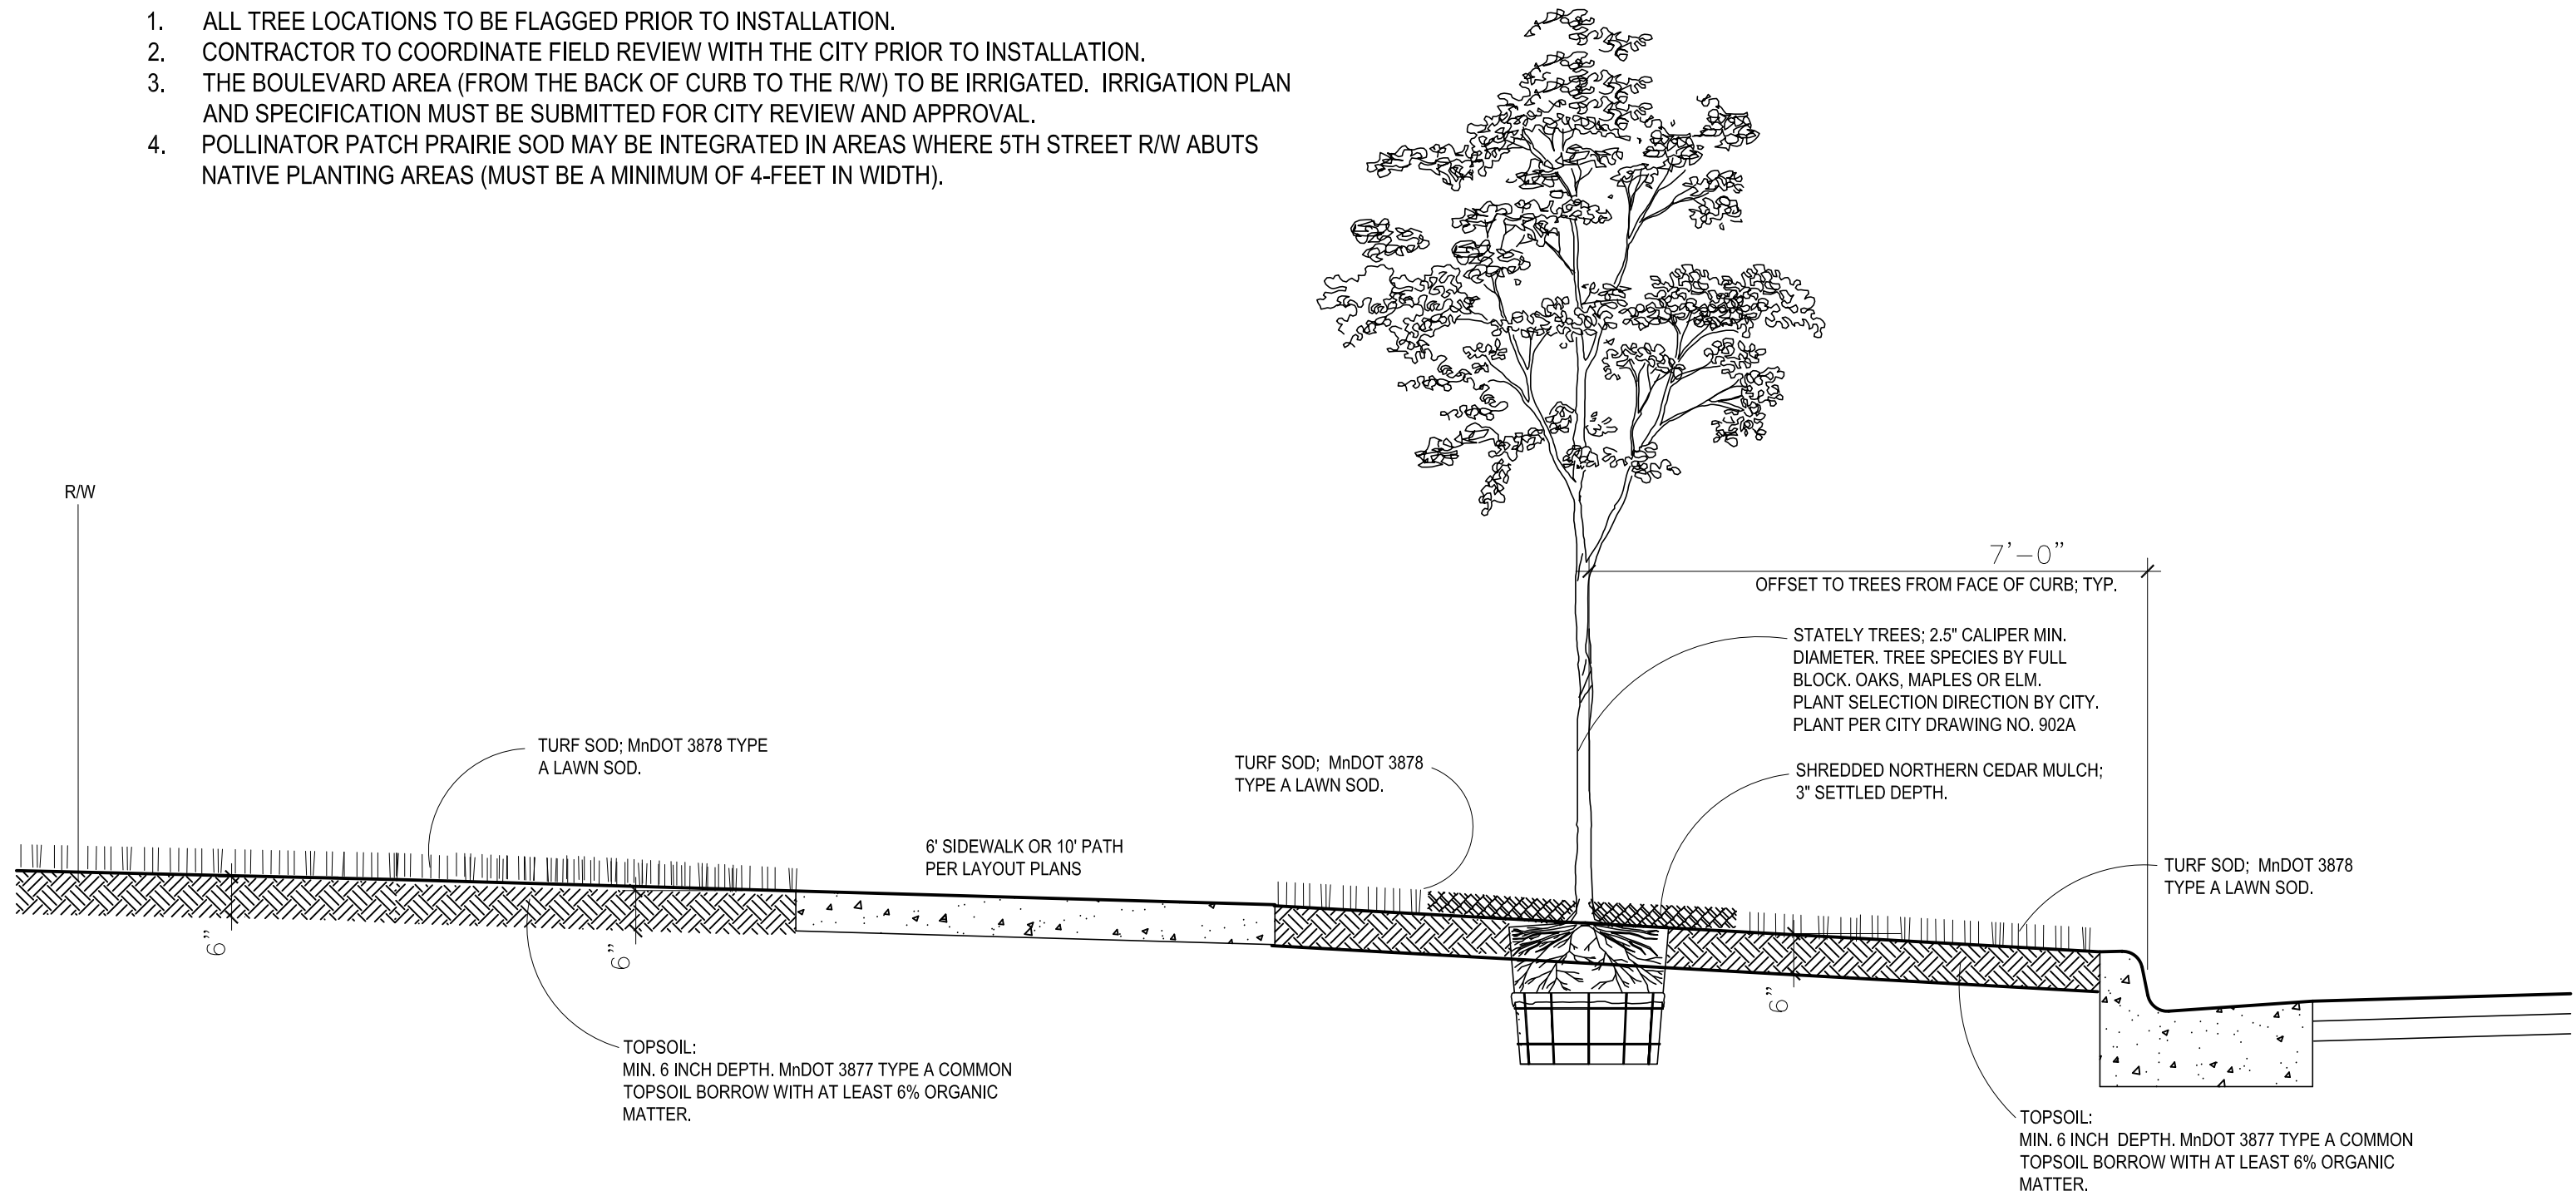

5TH STREET
STANDARD DETAILS

AUGUST 2015

STREET BOULEVARD LANDSCAPE PLAN