


- ADDITIONAL PLANTING NOTES:
- 1. ALL TREE LOCATIONS TO BE FLAGGED PRIOR TO INSTALLATION.
  - 2. CONTRACTOR TO COORDINATE FIELD REVIEW WITH THE CITY PRIOR TO INSTALLATION.
  - 3. THE BOULEVARD AREA (FROM THE BACK OF CURB TO THE R/W) TO BE IRRIGATED. IRRIGATION PLAN AND SPECIFICATION MUST BE SUBMITTED FOR CITY REVIEW AND APPROVAL.
  - 4. POLLINATOR PATCH PRAIRIE SOD MAY BE INTEGRATED IN AREAS WHERE 5TH STREET R/W ABUTS NATIVE PLANTING AREAS (MUST BE A MINIMUM OF 4-FEET IN WIDTH).

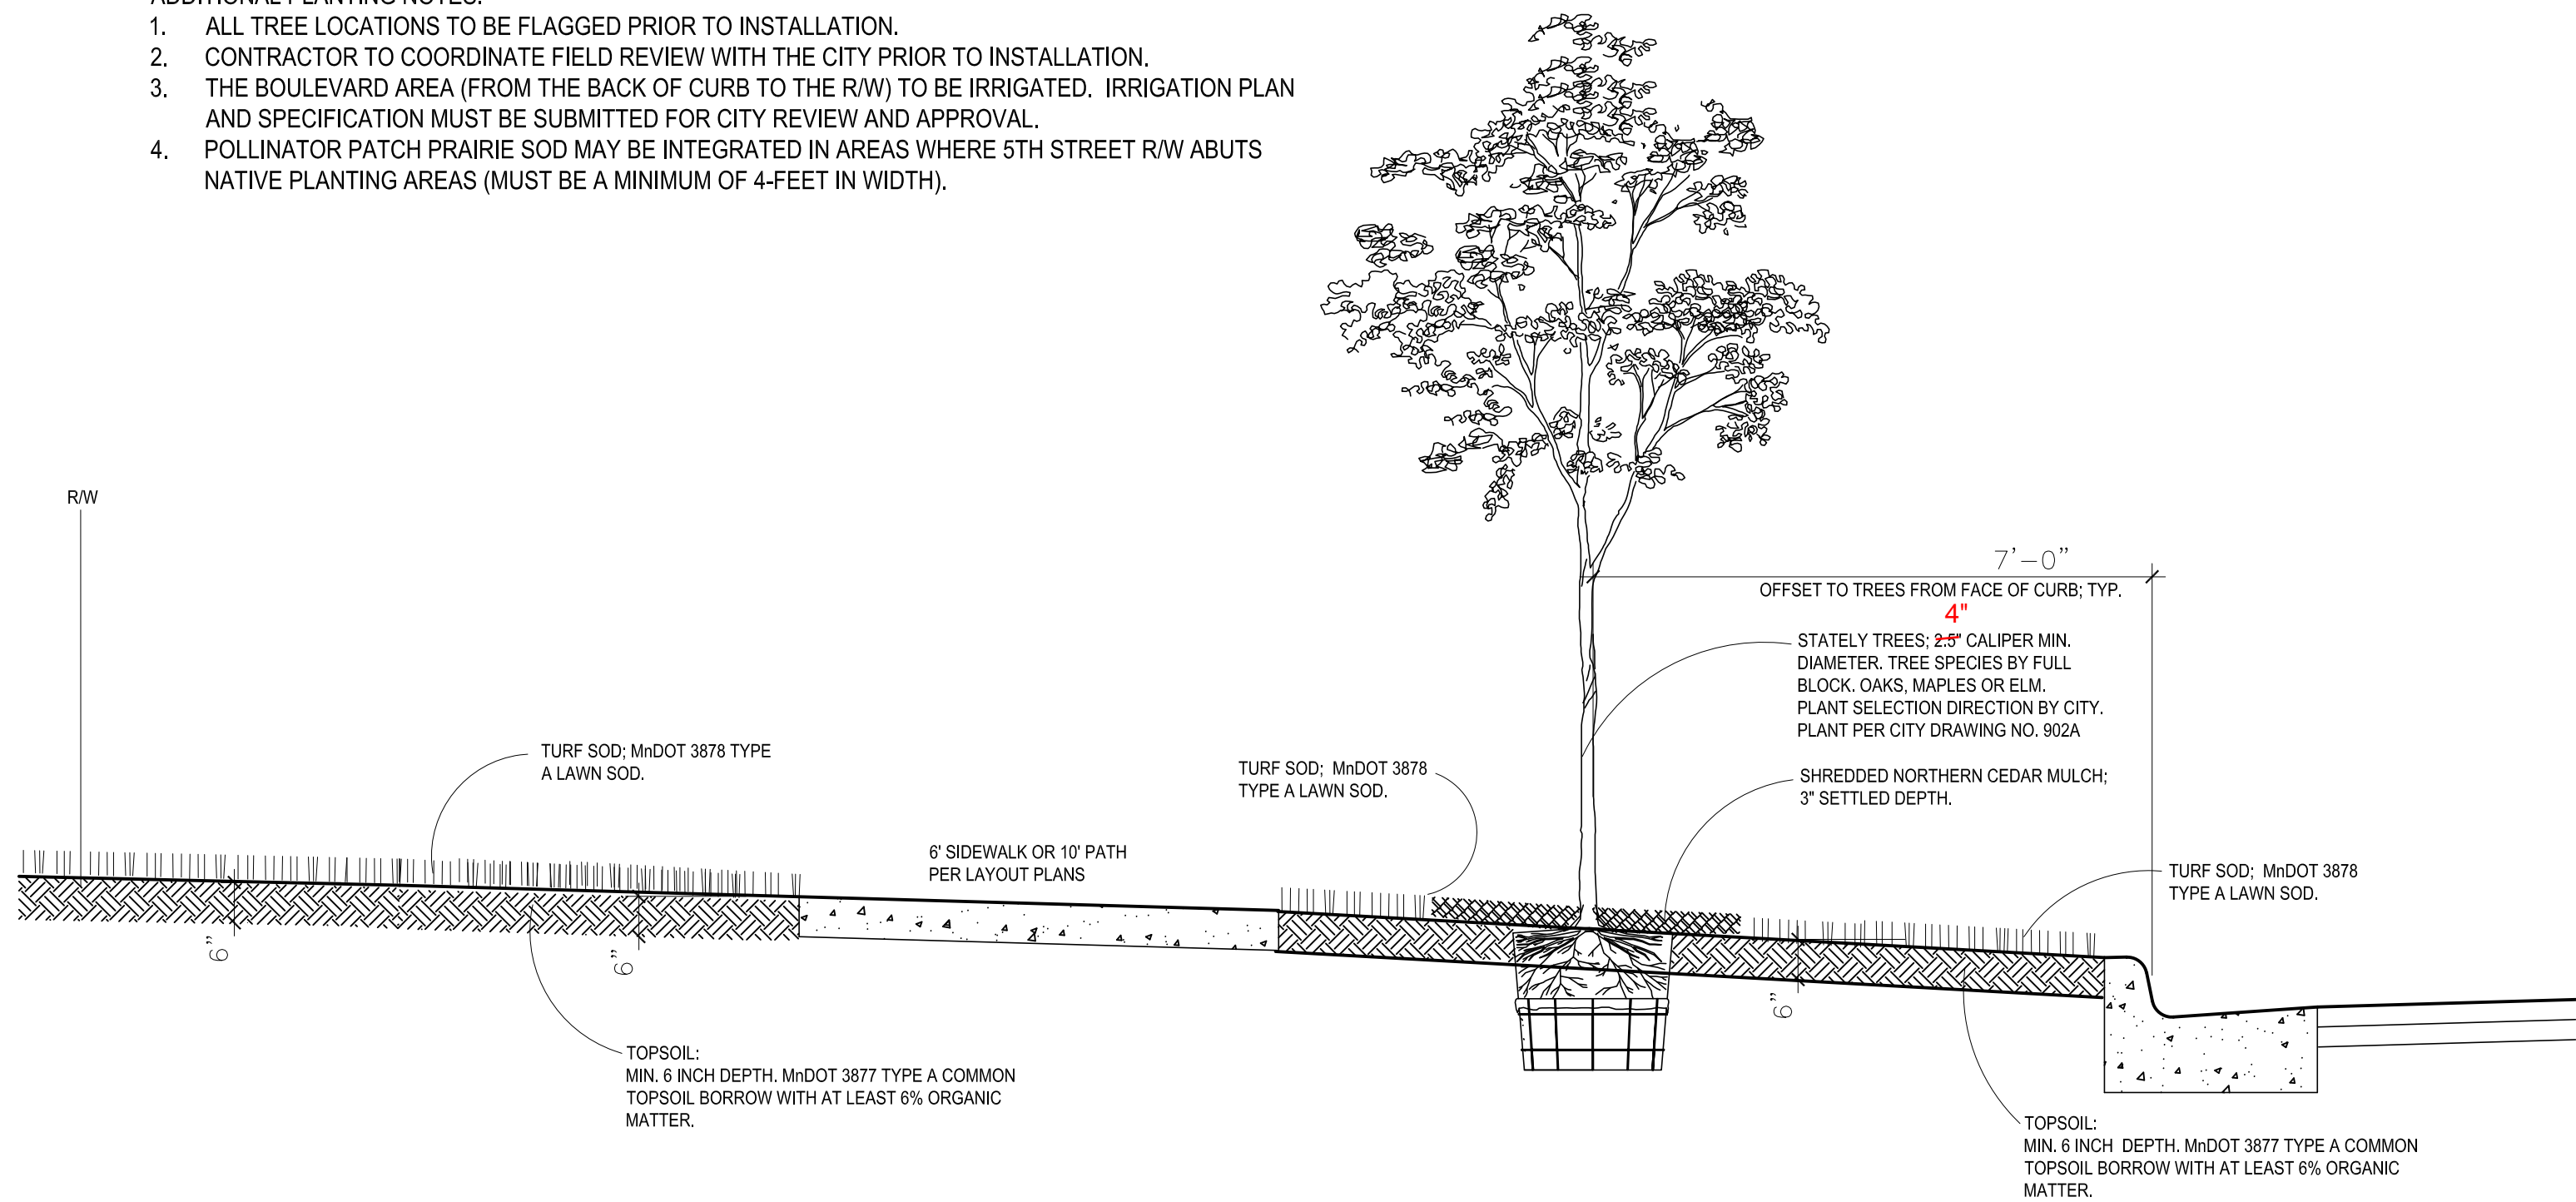

5TH STREET  
STANDARD DETAILS  
  
AUGUST 2015

STREET BOULEVARD LANDSCAPE PLAN