


ADDITIONAL PLANTING NOTES:

1. ALL TREE LOCATIONS TO BE FLAGGED PRIOR TO INSTALLATION.
2. CONTRACTOR TO COORDINATE FIELD REVIEW WITH THE CITY PRIOR TO INSTALLATION.
3. THE BOULEVARD AREA (FROM THE BACK OF CURB TO THE R/W) TO BE IRRIGATED. IRRIGATION PLAN AND SPECIFICATION MUST BE SUBMITTED FOR CITY REVIEW AND APPROVAL.
4. POLLINATOR PATCH PRAIRIE SOD MAY BE INTEGRATED IN AREAS WHERE 5TH STREET R/W ABUTS NATIVE PLANTING AREAS (MUST BE A MINIMUM OF 4-FEET IN WIDTH).

IRRIGATION NOTES:

- A SDR 21 PVC MAINLINE (2" OR GREATER) 24" FROM BACK OF SIDEWALK, 24" MIN. DEPTH TO TOP OF PIPE
- B CONTROL WIRE PATH
- C 12" POP-UP SPRINKLER W/ MSMT NOZZLE
- D 4" POP-UP SPRINKLER W/ SPRAY NOZZLE

NOTE:
REFER TO WRITTEN SPECIFICATION SECTION OF THE CURRENTLY APPROVED PERFORMANCE-BASED PLANTING IRRIGATION SPECIFICATION (32 84 00) FOR ADDITIONAL REQUIREMENTS

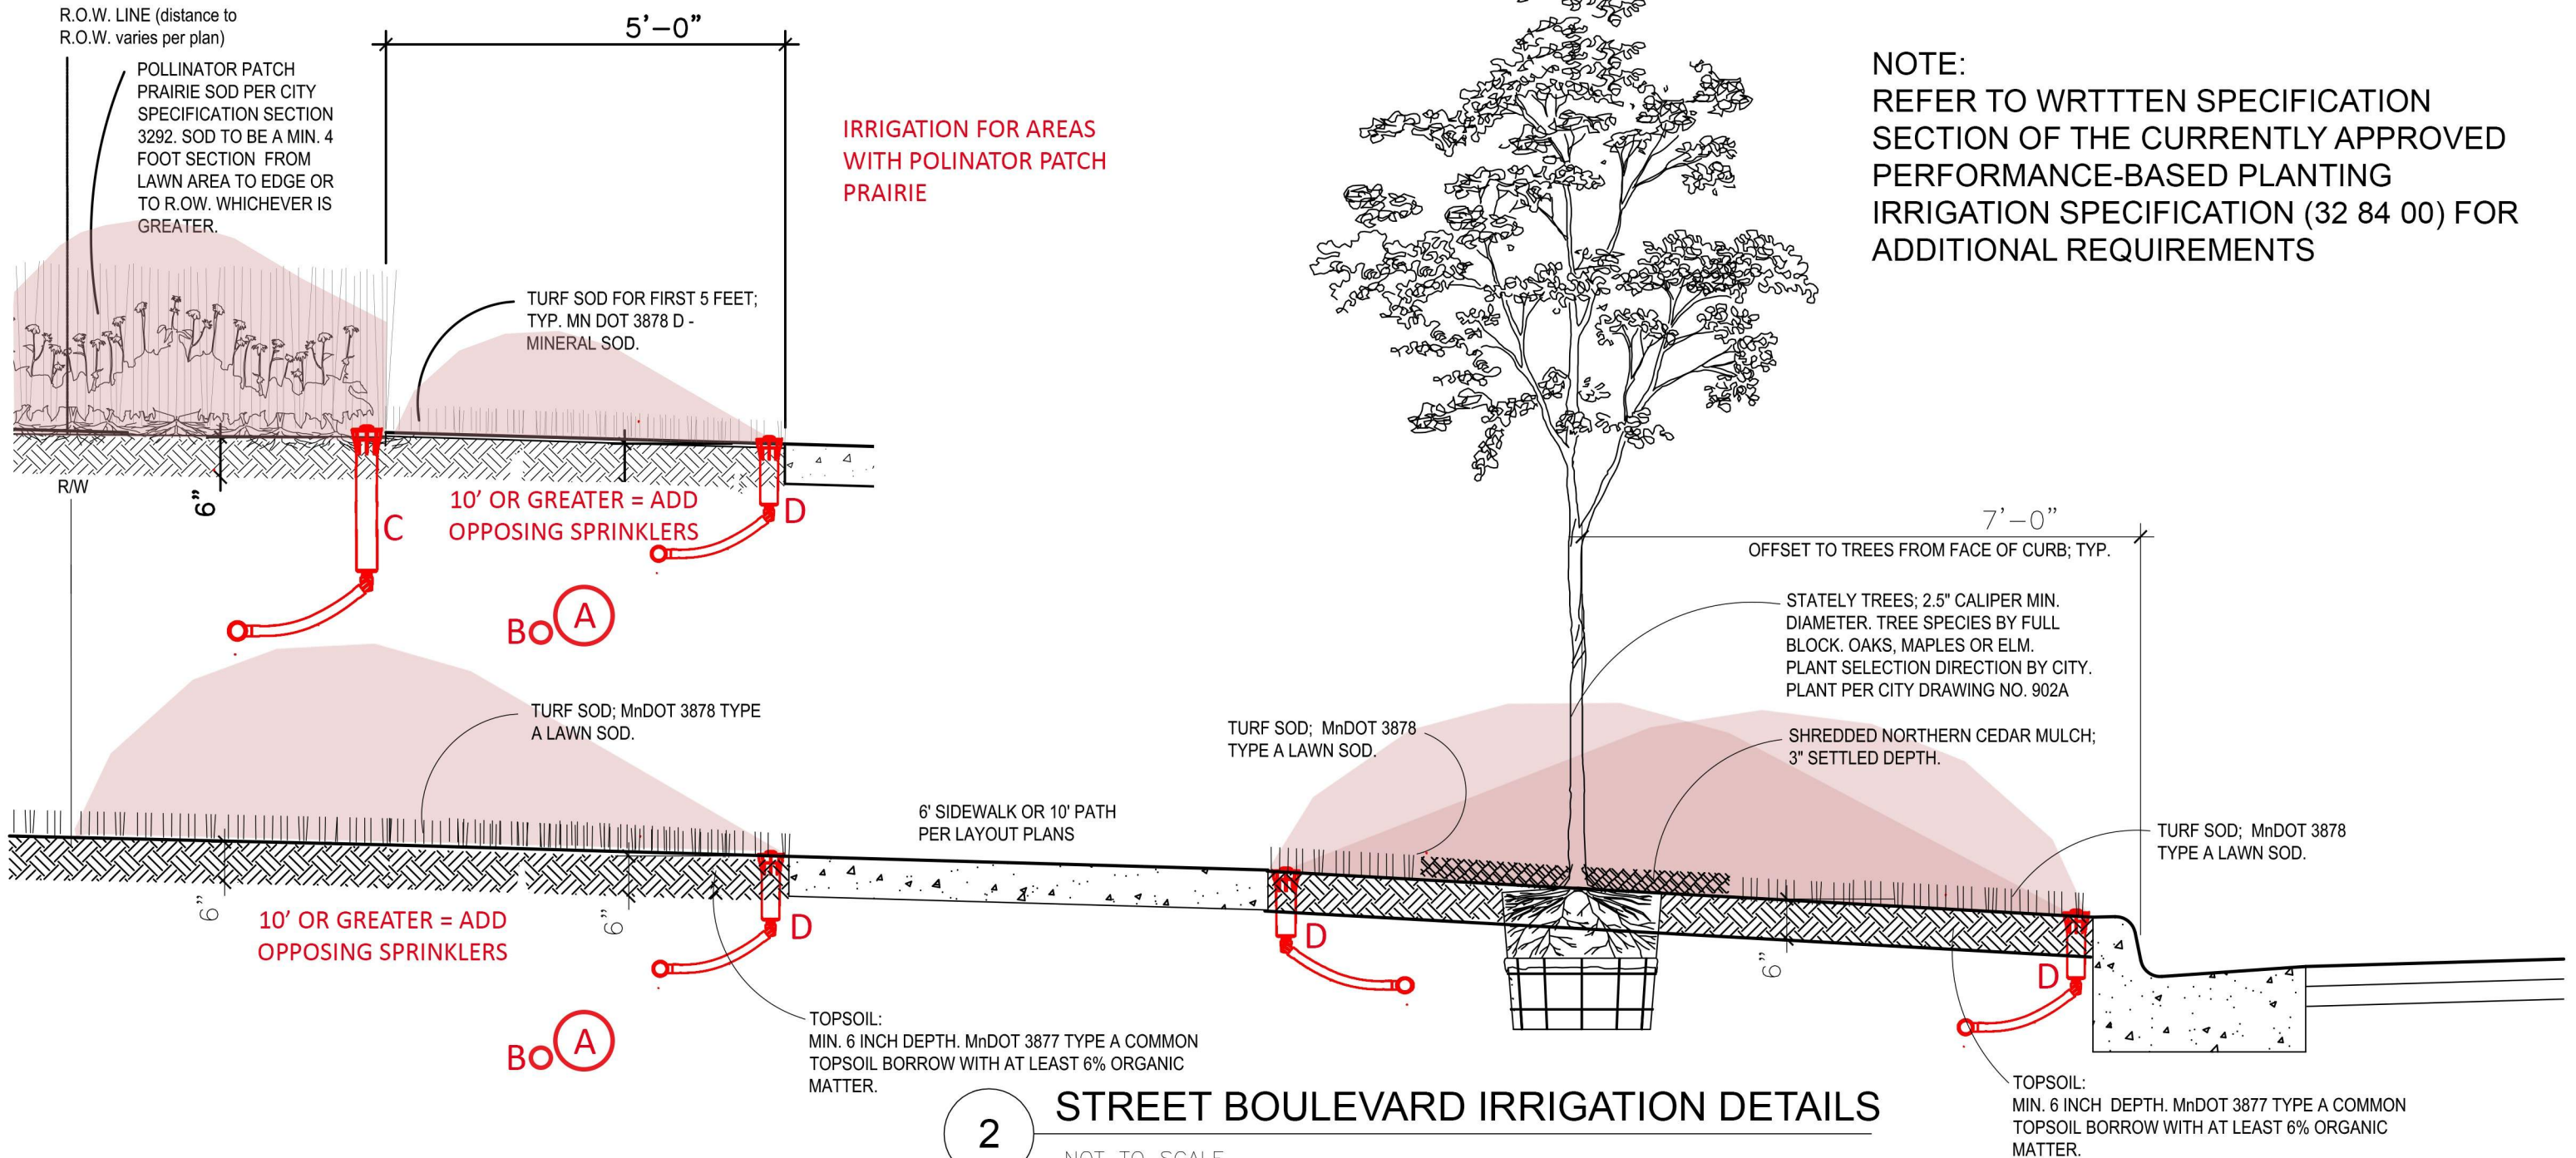

5TH STREET CORRIDOR
STANDARD DETAILS
JUNE 2016

IRRIGATION DETAILS

