


NOTE:
 REFER TO WRITTEN SPECIFICATION SECTION OF THE CURRENTLY AP-
 PROVED PERFORMANCE-BASED PLANTING IRRIGATION SPECIFICATION
 (32 84 00) FOR ADDITIONAL REQUIREMENTS

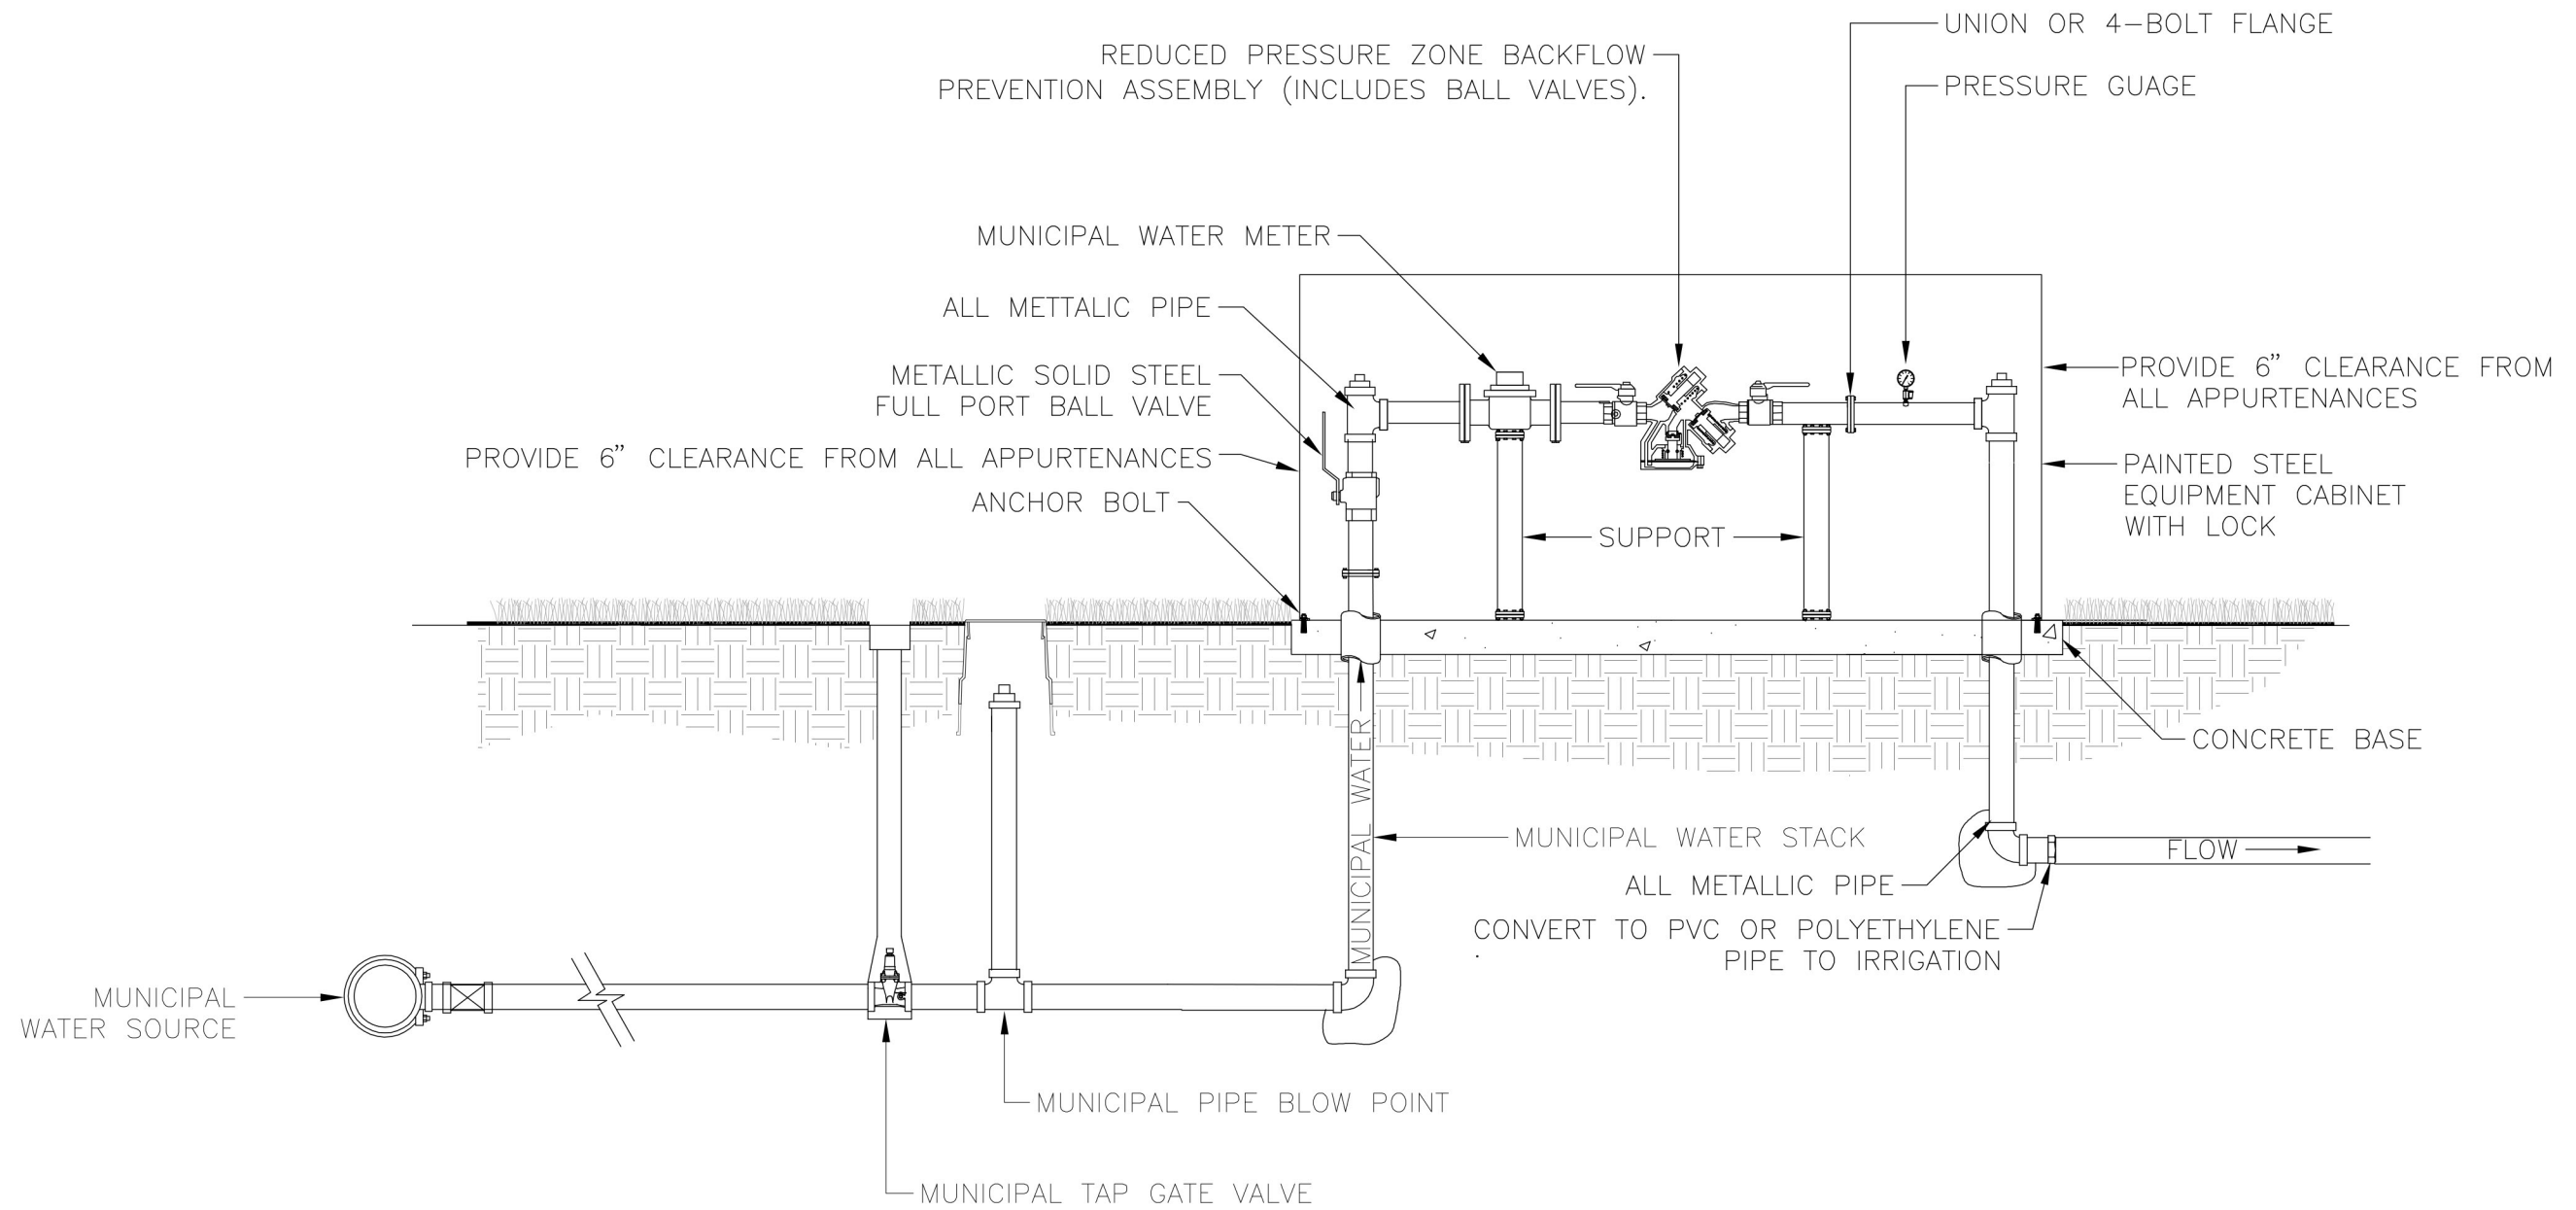

1 WATER SUPPLY (MUNICIPAL) SAMPLE
 1" = 1'-0"