



# SECTION A'-A'

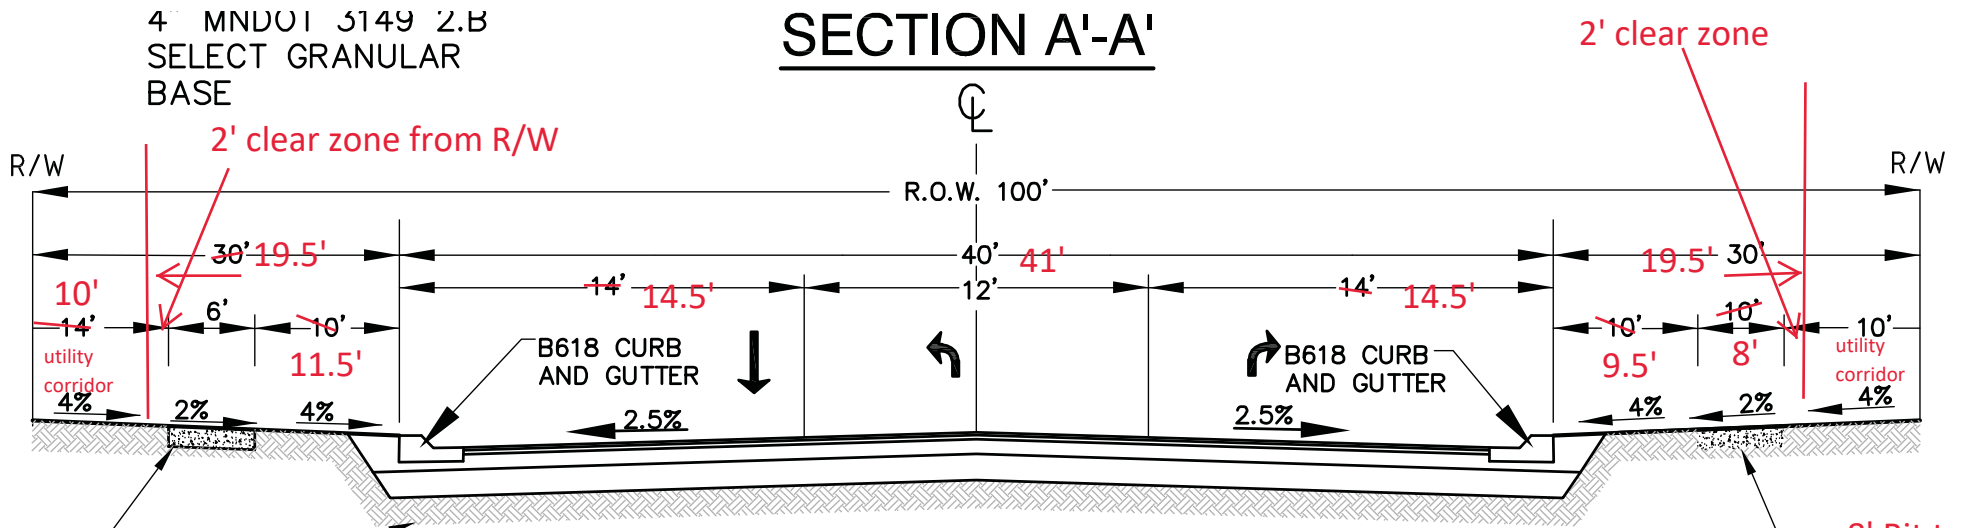

# COLLECTOR ROAD SECTION "ROAD G" - SECTION C'-C'

- 6" TOPSOIL & SOD
- 6' CONCRETE WALK (TYP.)
- 5" CONCRETE
- 4" MNDOT 3149 2.B SELECT GRANULAR BASE

- 8" AGGREGATE BASE CLASS 5, 100% CRUSHED STONE AGGREGATE (SPEC 3138)
- 12" GRANULAR BORROW (SPEC 3149.2B)

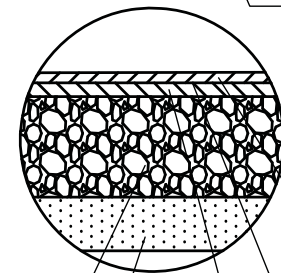

- 2' clear zone
- 8' Bit trail
- 10' BIT TRAIL
- 2"-2 1/4" BIT
- 8" CLASS 6, AGG
- 2"-MNDOT MAX AGGR
- TACK COAT
- 2"-MNDOT MAX AGGRE

# COLLECTOR PAVEMENT SECTION