




PINE STAND



PRAIRIE




OAK GROVE

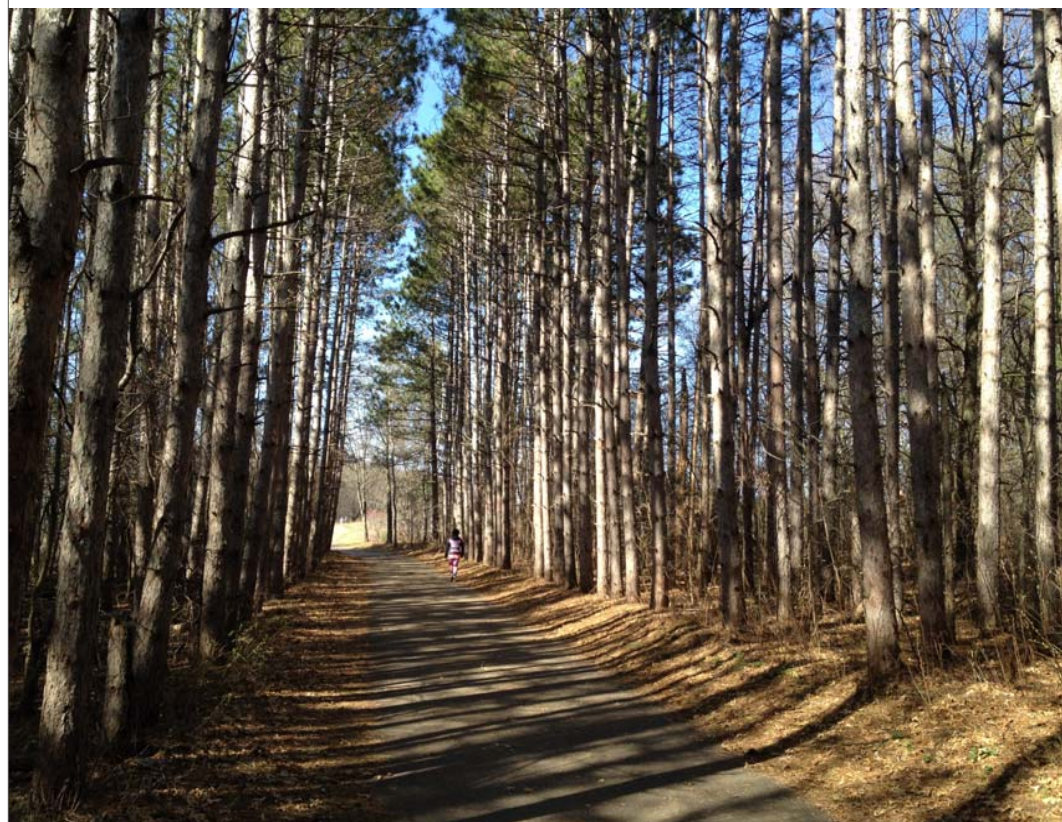

PINE STAND (interior)



ASPEN THICKET

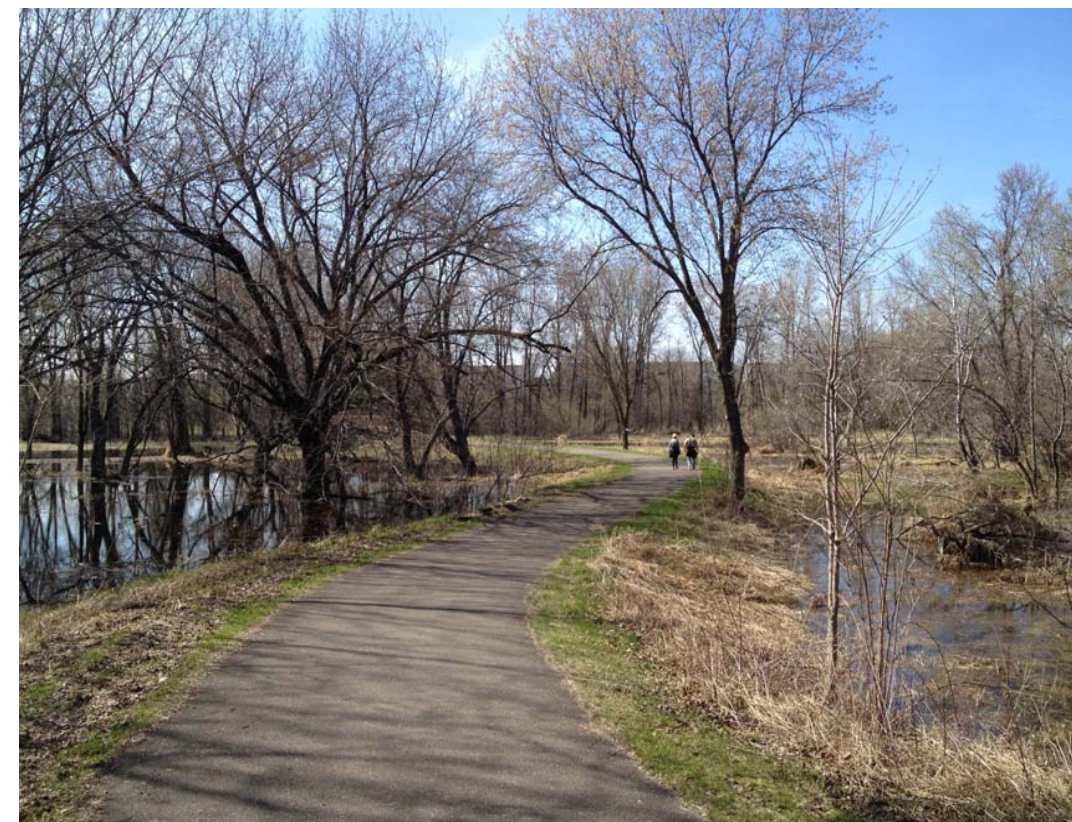

LOWLAND FOREST

NO.	DATE	ISSUE/REVISION	DRWN	CHKD	NO.	DATE	ISSUE/REVISION	DRWN	CHKD

DATE: 04/23/14  
 DRAWN: SPM  
 DESIGNED: SPM  
 CHECKED: SPM  
 APPROVED: SPM

I hereby certify that this landscape architectural document was prepared by me or under my direct personal supervision and that I am a duly licensed Professional Landscape Architect under the laws of the State of Minnesota.

Signature: STEPHEN P. MASTEY Date: 06/30/2014  
 Printed name: STEPHEN P. MASTEY Reg. No.: 40629  
 My license number is 40629  
 ALL pages or sheets covered by this seal



PROJECT  
 OUTLOTS B AND C  
 MASTER PLAN

CLIENT  
 HOMESTEAD HOMEOWNERS  
 ASSOCIATION  
 LAKE ELMO, MINNESOTA

DRAWING TITLE  
 PRECEDENT IMAGES

PROJECT NO. 09-2014 DRAWING NO.  
 SCALE: AS NOTED **MP2.0**