





Well No. 4 Site

Install 12-inch
Diameter
Trunk Watermain

Connect to Existing
Watermain

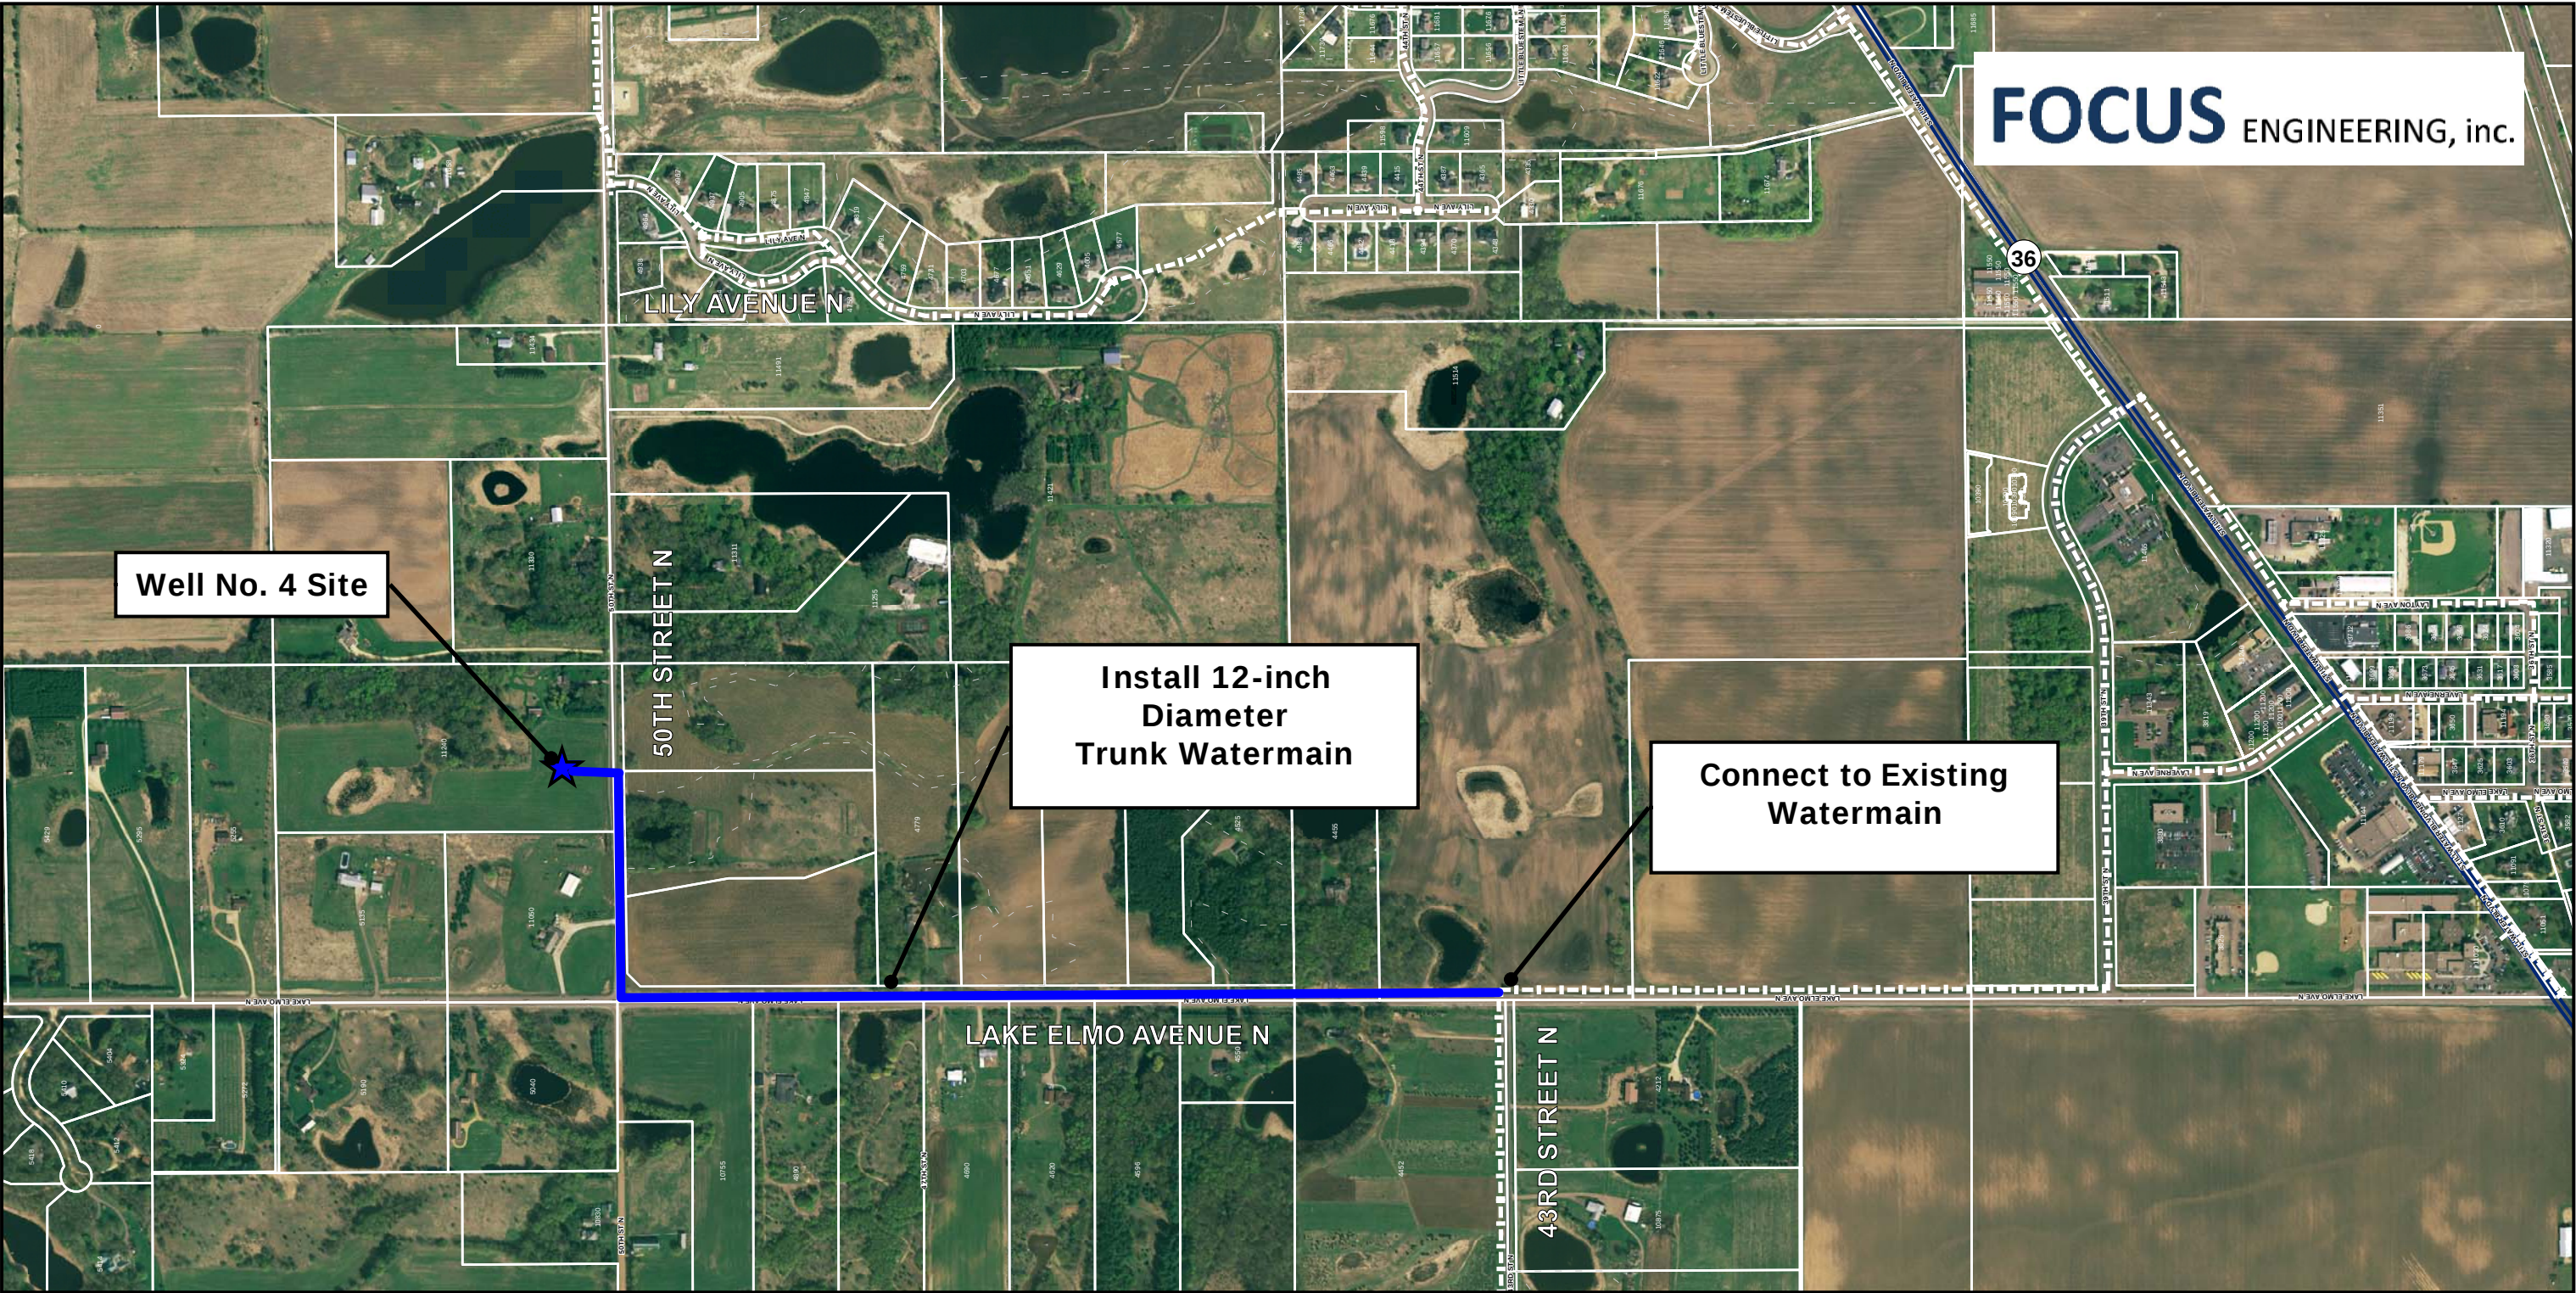

Proposed Watermain Corridor: Lake Elmo Avenue North

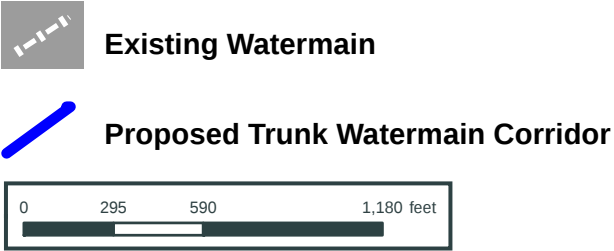

October 2012
City of Lake Elmo, Minnesota
Project Number: 2012.129