


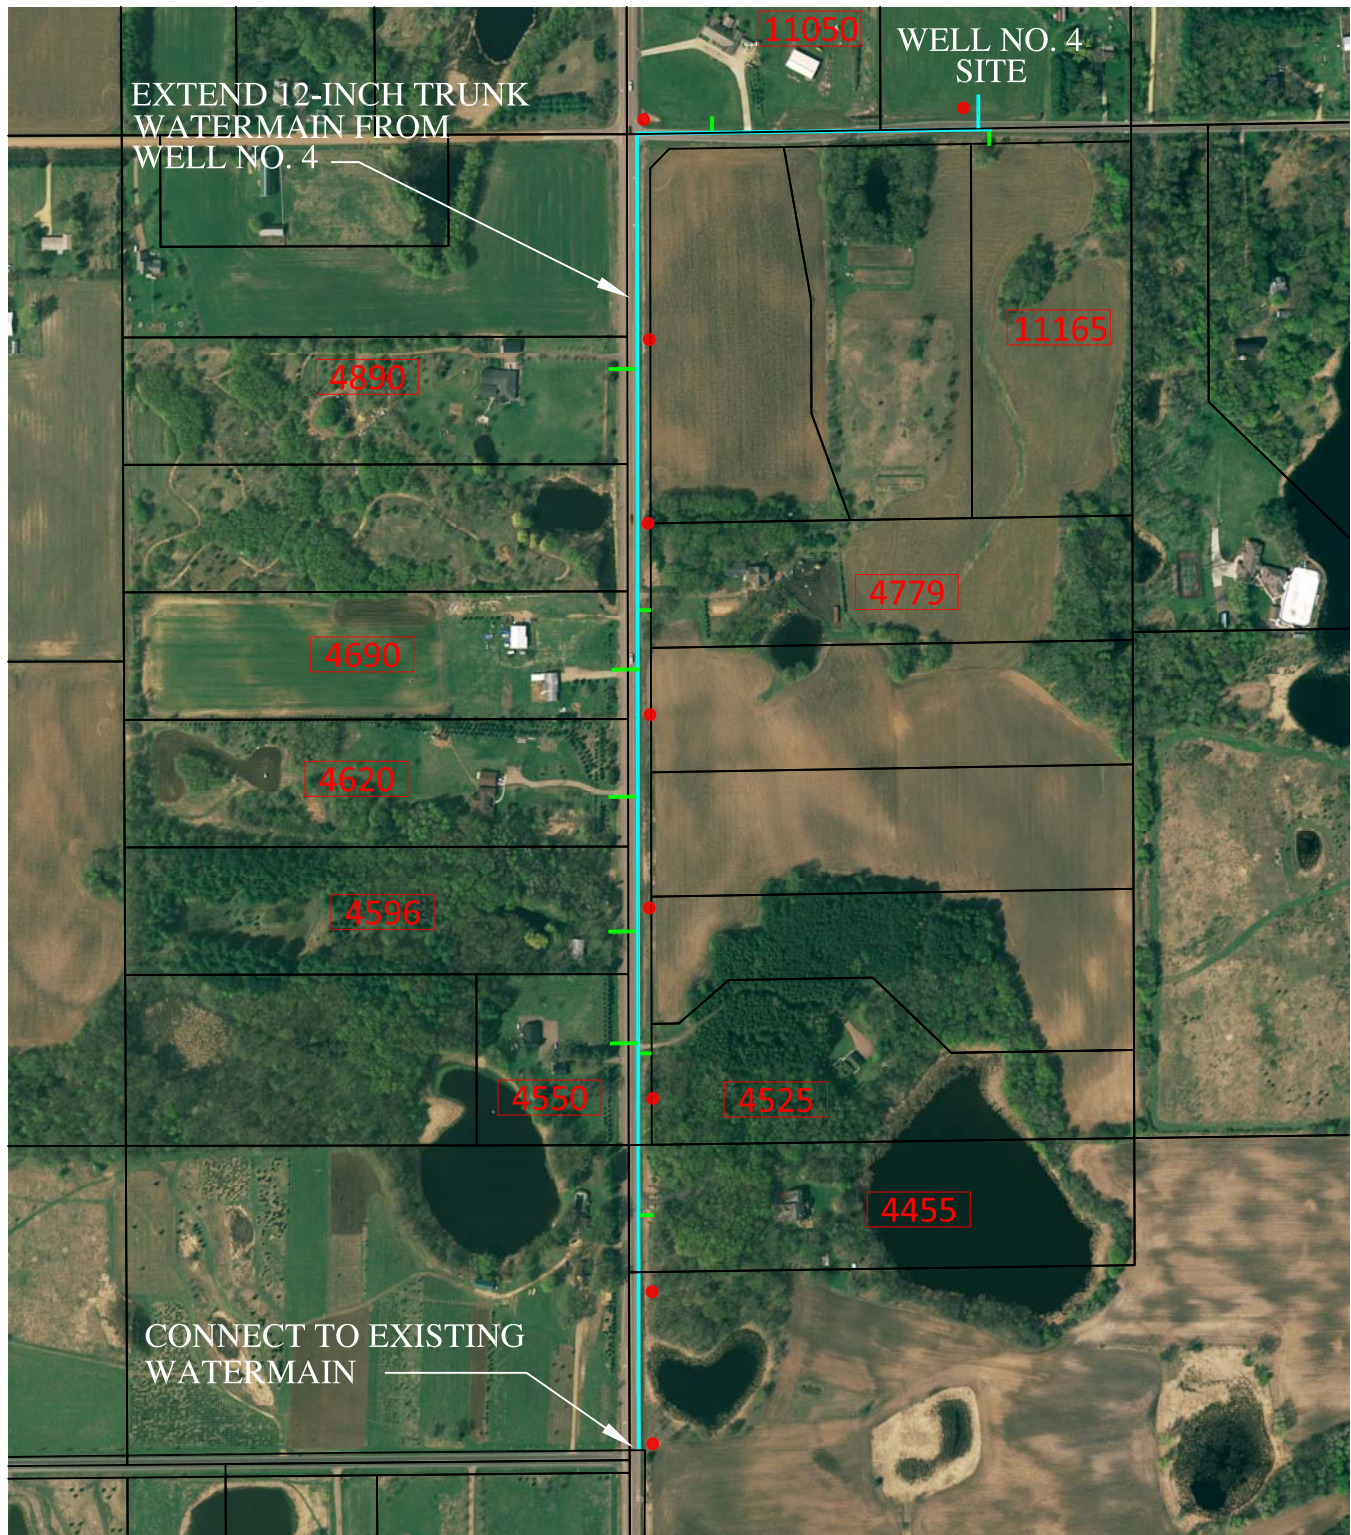

LEGEND

- PROPOSED WATERMAIN
- PROPOSED WATERMAIN SERVICE STUB
- PROPOSED HYDRANT
- XXXX ASSESSABLE PROPERTY

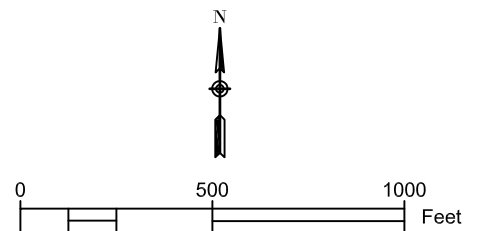


FIGURE NO. 2

FOCUS
ENGINEERING

PROJ. NO. 2013.131
LAKE ELMO, MINNESOTA
SEPTEMBER, 2013

PROPOSED WATERMAIN IMPROVEMENTS
WELL NO. 4 CONNECTING
WATERMAIN IMPROVEMENTS