


- ADDITIONAL PLANTING NOTES:
- 1. DOUBLE NOSED DUTCH MASTER DAFFODIL BULBS TO BE INSTALLED IN FALL AT 2 PER SQUARE FOOT IN ALL MEDIAN PLANTING AREAS.
 - 2. ENTIRE MEDIAN PLANTING BED TO HAVE DRIP IRRIGATION INSTALLED. PLAN AND SPECIFICATION MUST BE SUBMITTED FOR CITY REVIEW AND APPROVAL.

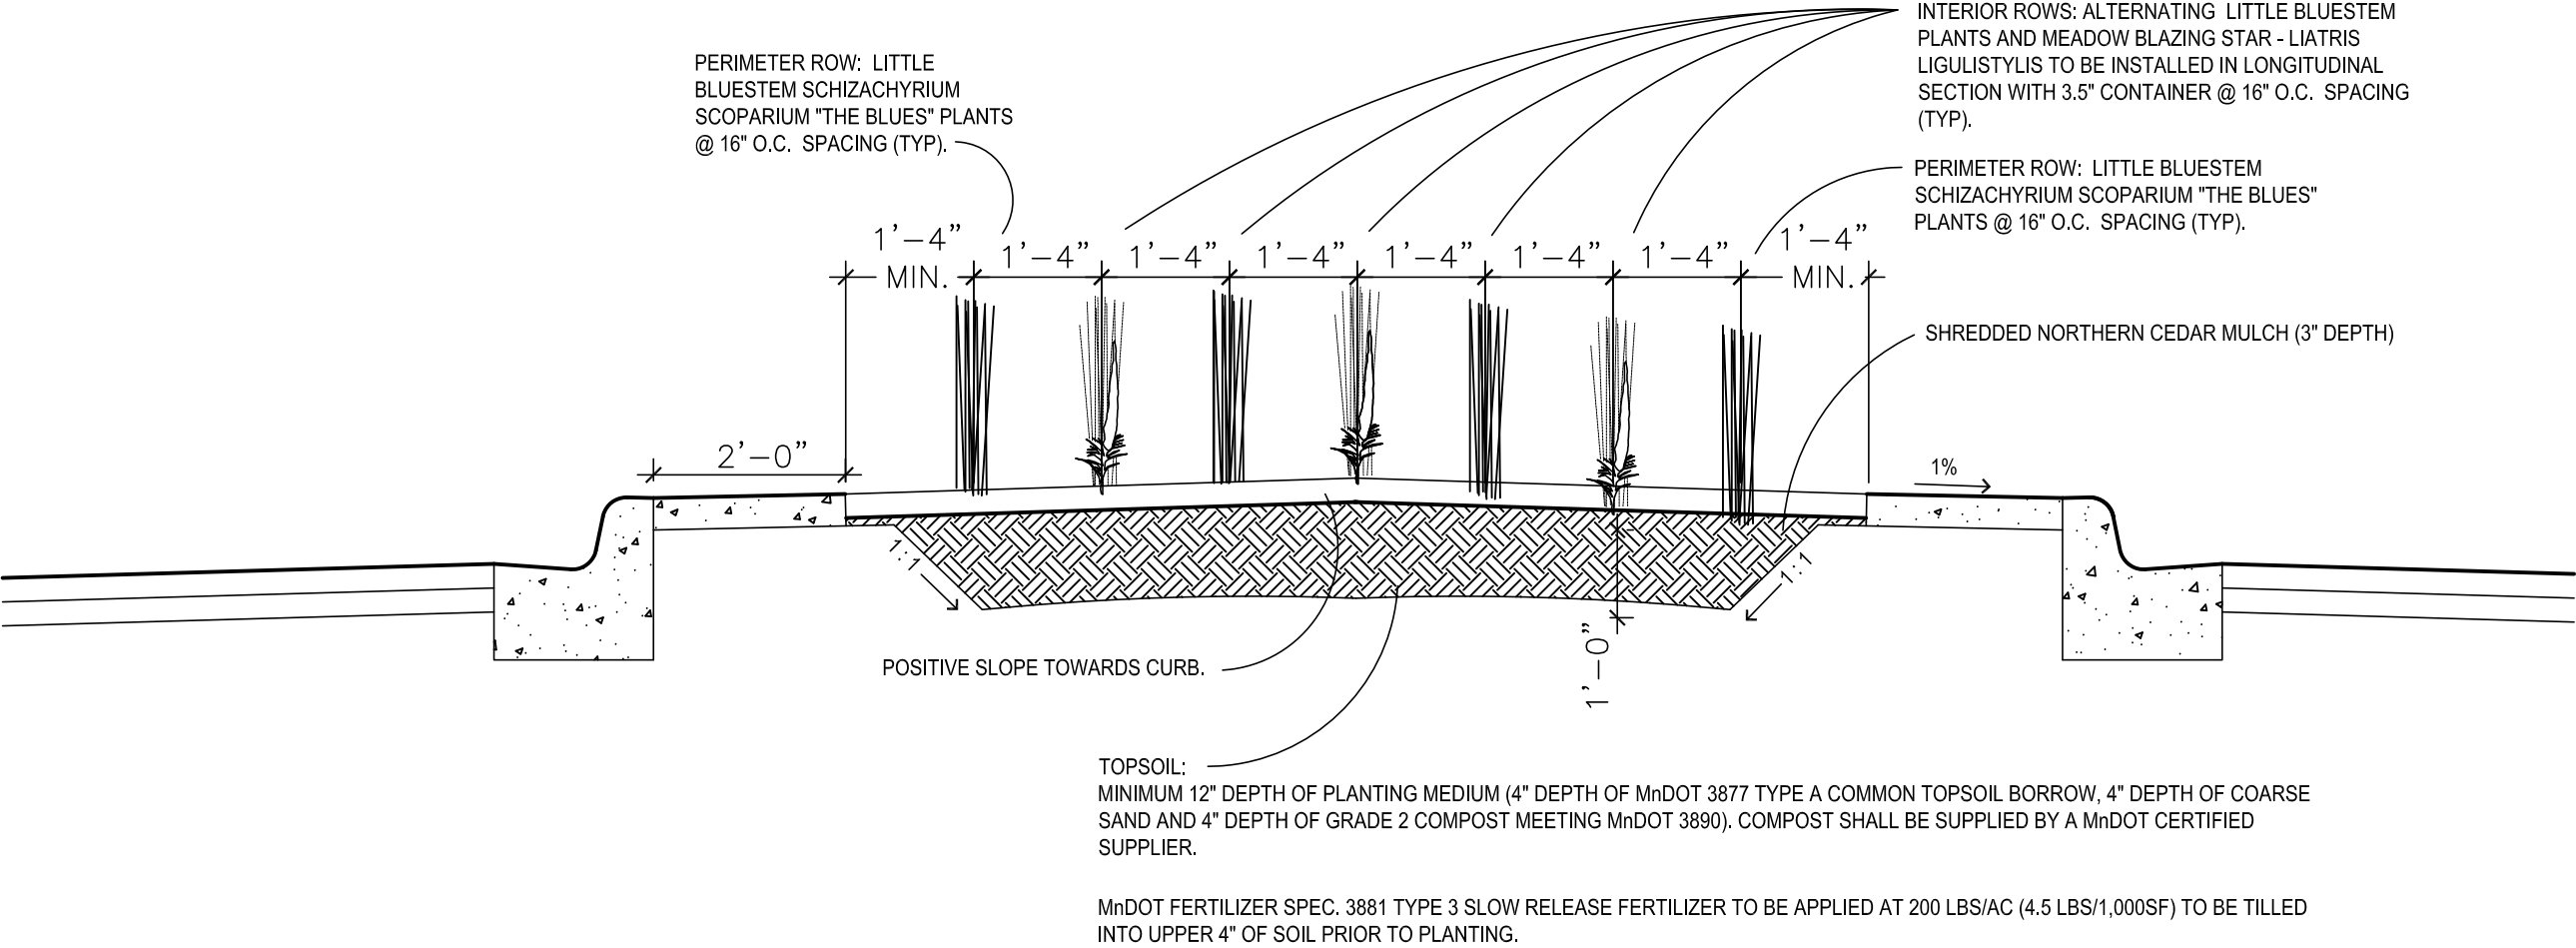

5TH STREET
STANDARD DETAILS

AUGUST 2015

CENTER MEDIAN LANDSCAPE PLAN