


S:\UZ\W\Washc\126774\5-final-dsgn\51-cadd\junk\F126774_cpl_33rdBumpout.dgn
Exhibit 33Laverne no Bumpout

10/27/2015

2:18:02 PM

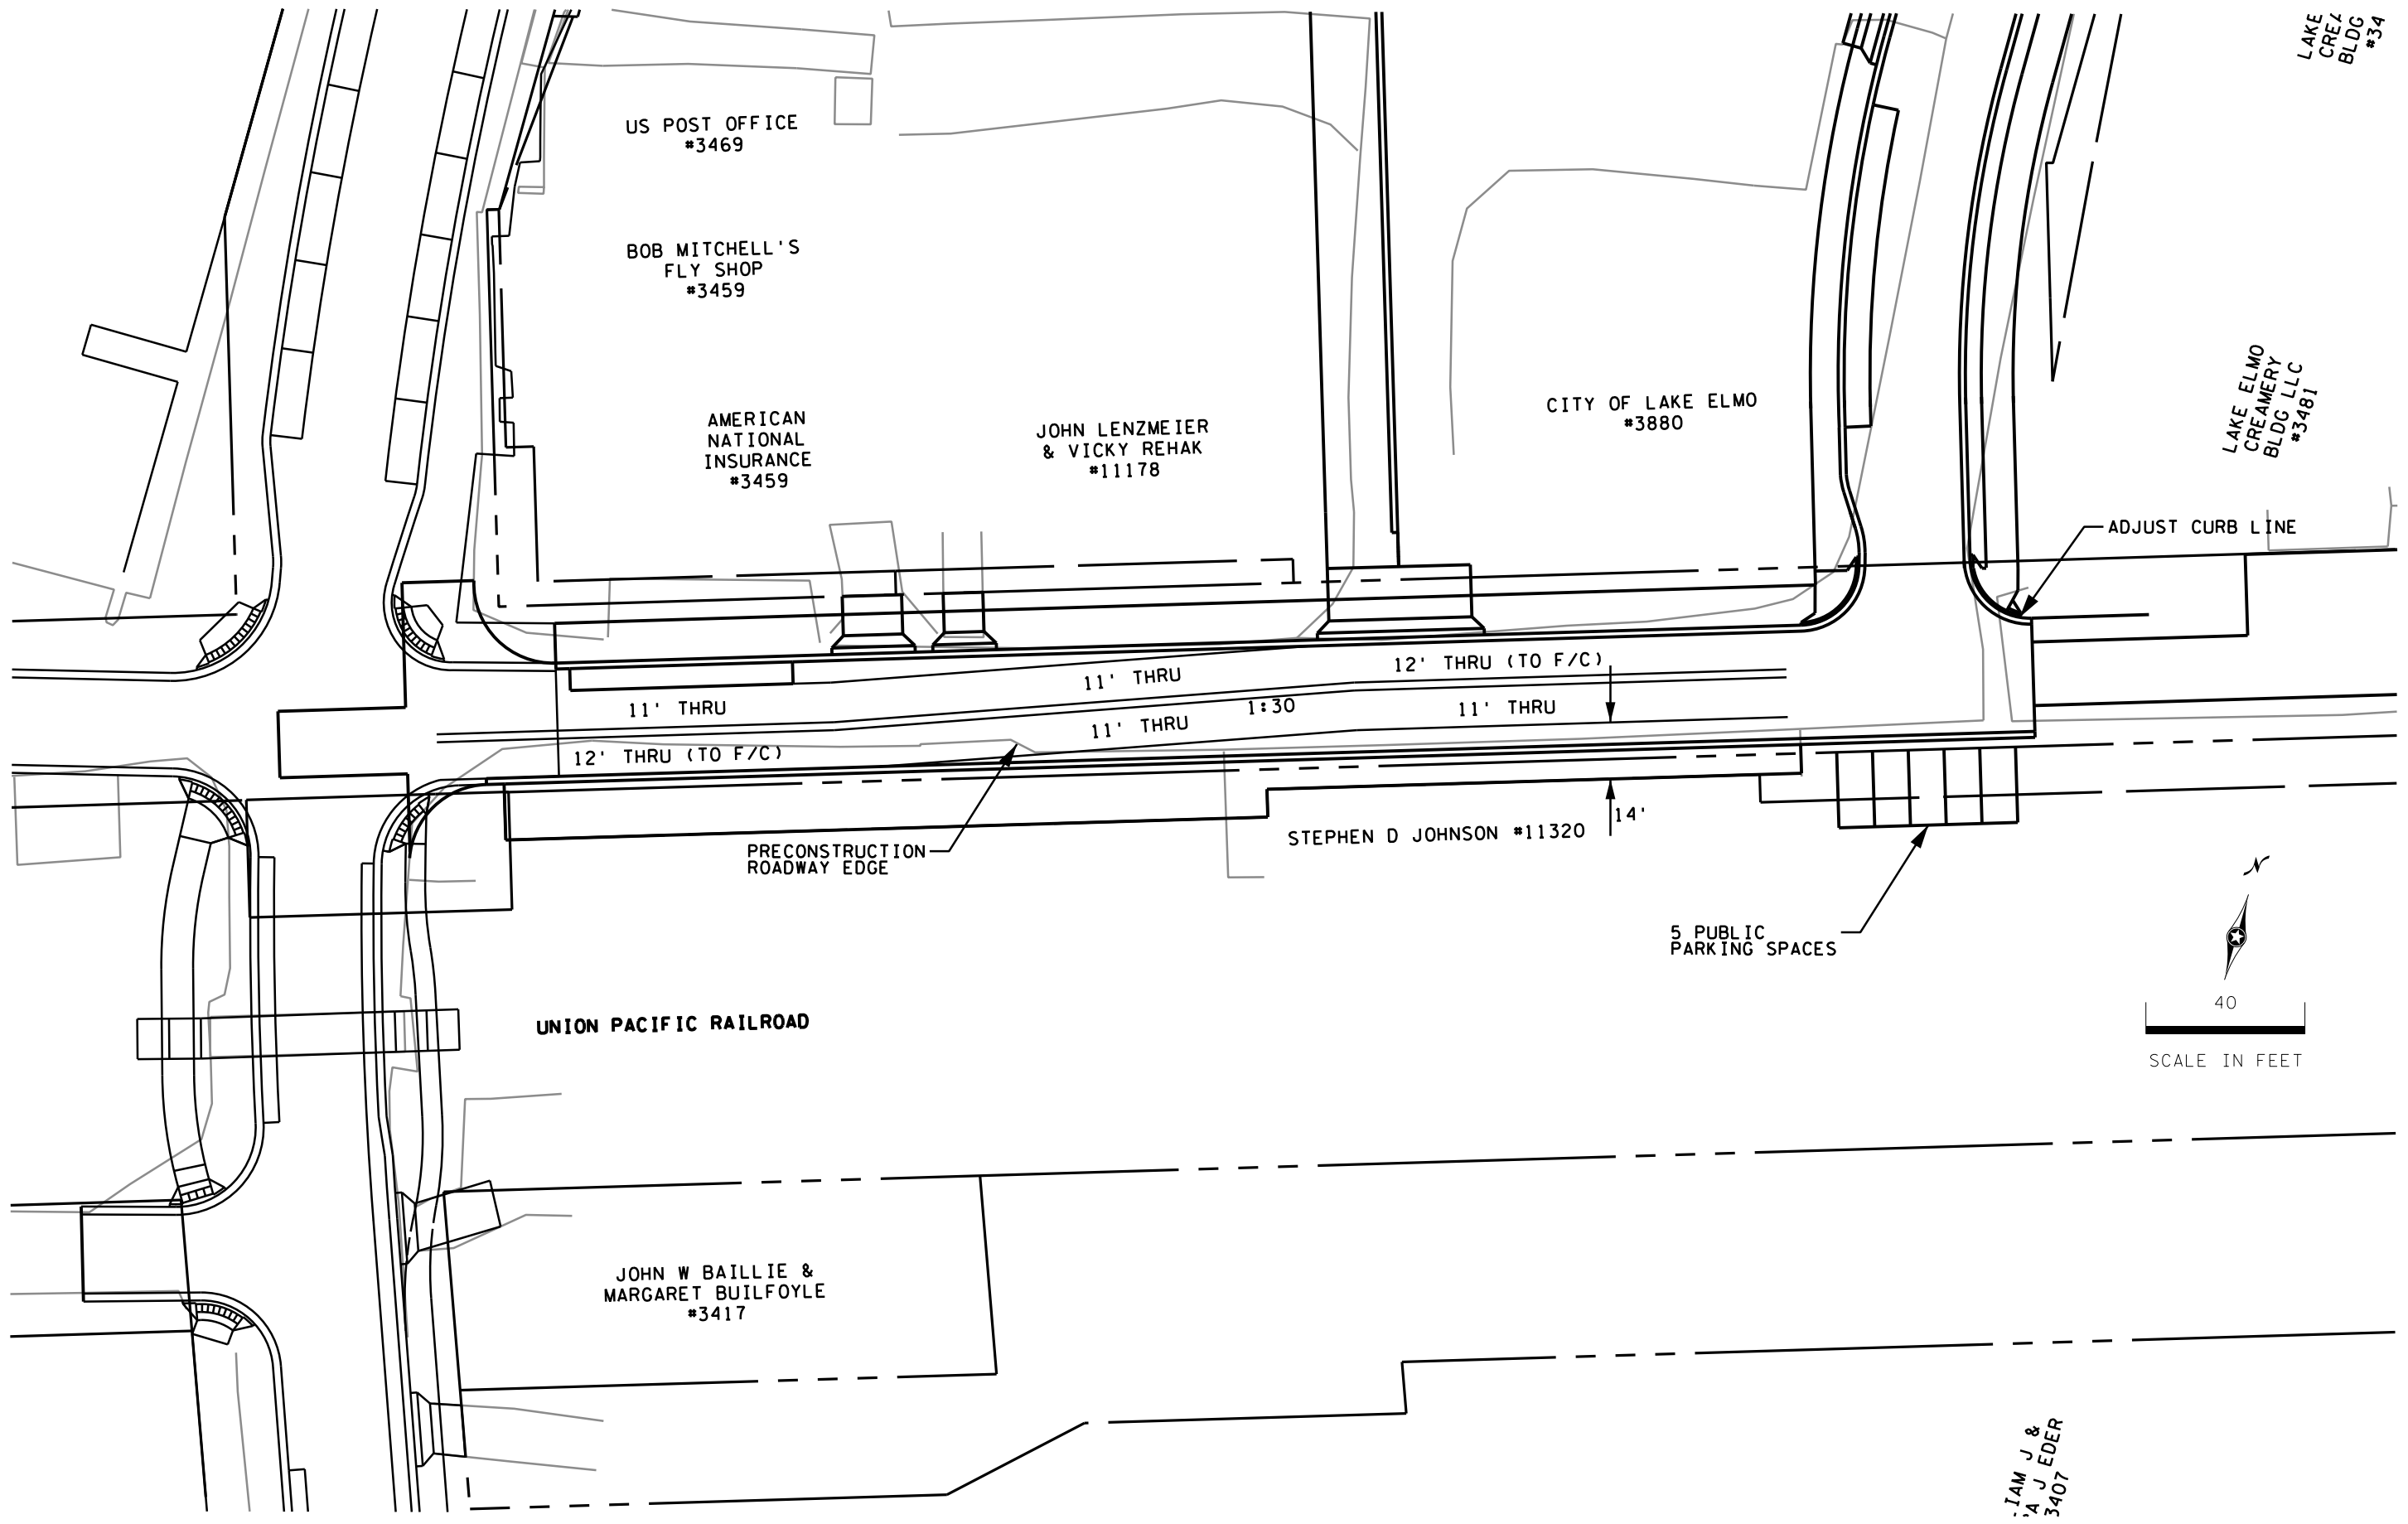

JAM J &
A J EDER
3407

SEH
PHONE: (651)490-2000
3535 VADNAIS CENTER DR.
ST. PAUL, MN 55110

**UPPER 33RD
LANE SHIFT
10-27-15**

FILE NO.
WASHC126774
OF