


**NOTE:**  
REFER TO WRITTEN SPECIFICATION SECTION OF THE CURRENTLY APPROVED PERFORMANCE-BASED PLANTING IRRIGATION SPECIFICATION (32 84 00) FOR ADDITIONAL REQUIREMENTS

**NOTES:**

1. LAYOUT AND INSTALLATION OF BROADCAST SPRINKLER EMISSION DEVICES INTENDED TO SERVE TURF AND/OR BEDS SHALL RESULT IN LITTLE OR NO SPRAY ONTO CONIFEROUS PLANTS.
2. DESIGN, LAYOUT AND INSTALL BROADCAST SPRINKLER EMISSION DEVICES OUTSIDE OF CONIFEROUS DRIPLINE AND SPRAY AWAY FROM CONIFEROUS PLANTS.
3. WHERE FEASIBLE, USE LOW-ANGLE NOZZLES TO MINIMIZE OCCASIONS OF OVERSPRAY ONTO CONIFEROUS PLANTS IN GENERAL AND IN PARTICULAR, AS RESULTANT OF OCCASIONAL WIND CONDITIONS.
4. BROADCAST SPRINKLER EMISSION DEVICES THAT RESULT IN SPRAY TOWARD CONIFEROUS PLANTS SHALL BE DESIGNED, LAID-OUT AND INSTALLED IN CONFORMANCE WITH NOTE #1.

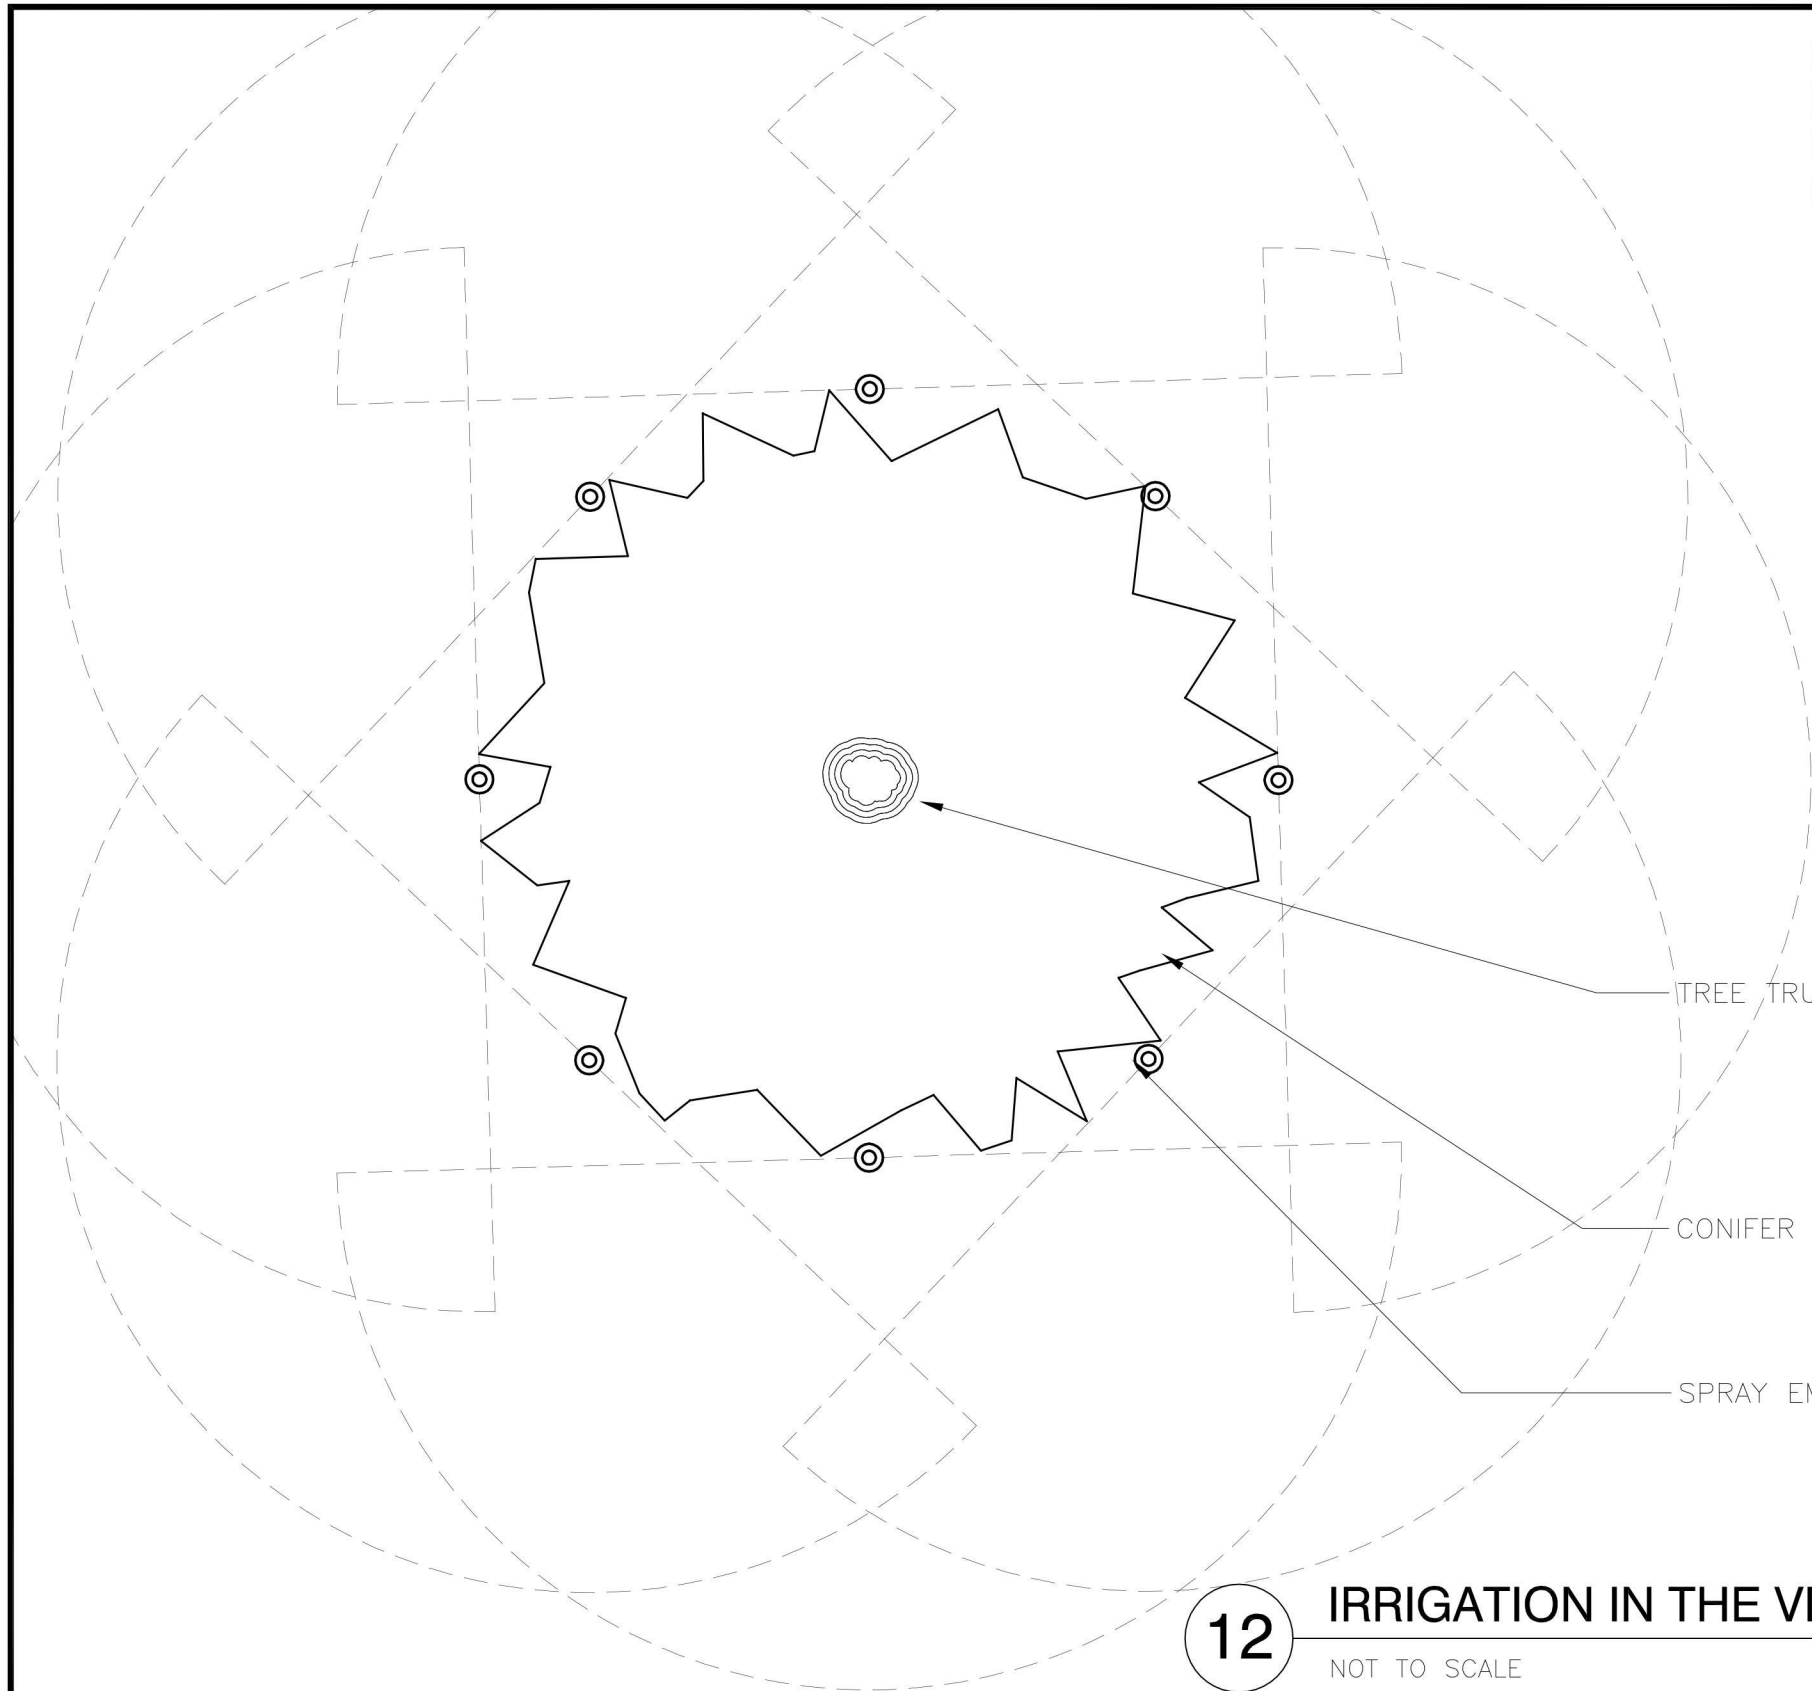

TREE TRUNK

CONIFER DRIP LINE

SPRAY EMITTING DEVICE

**12** IRRIGATION IN THE VICINITY OF CONIFERS  
NOT TO SCALE