

MARK	DATE	DESCRIPTION


LAKE ELMO INDEPENDENT LIVING, LLC
TWIN HOME PROTOTYPE PLANS
LAKE ELMO, MN

TWIN HOMES PLANS

A1

9-13-2019

NOT FOR CONSTRUCTION - OWNER REVIEW - CITY SUBMITTAL PACKAGE

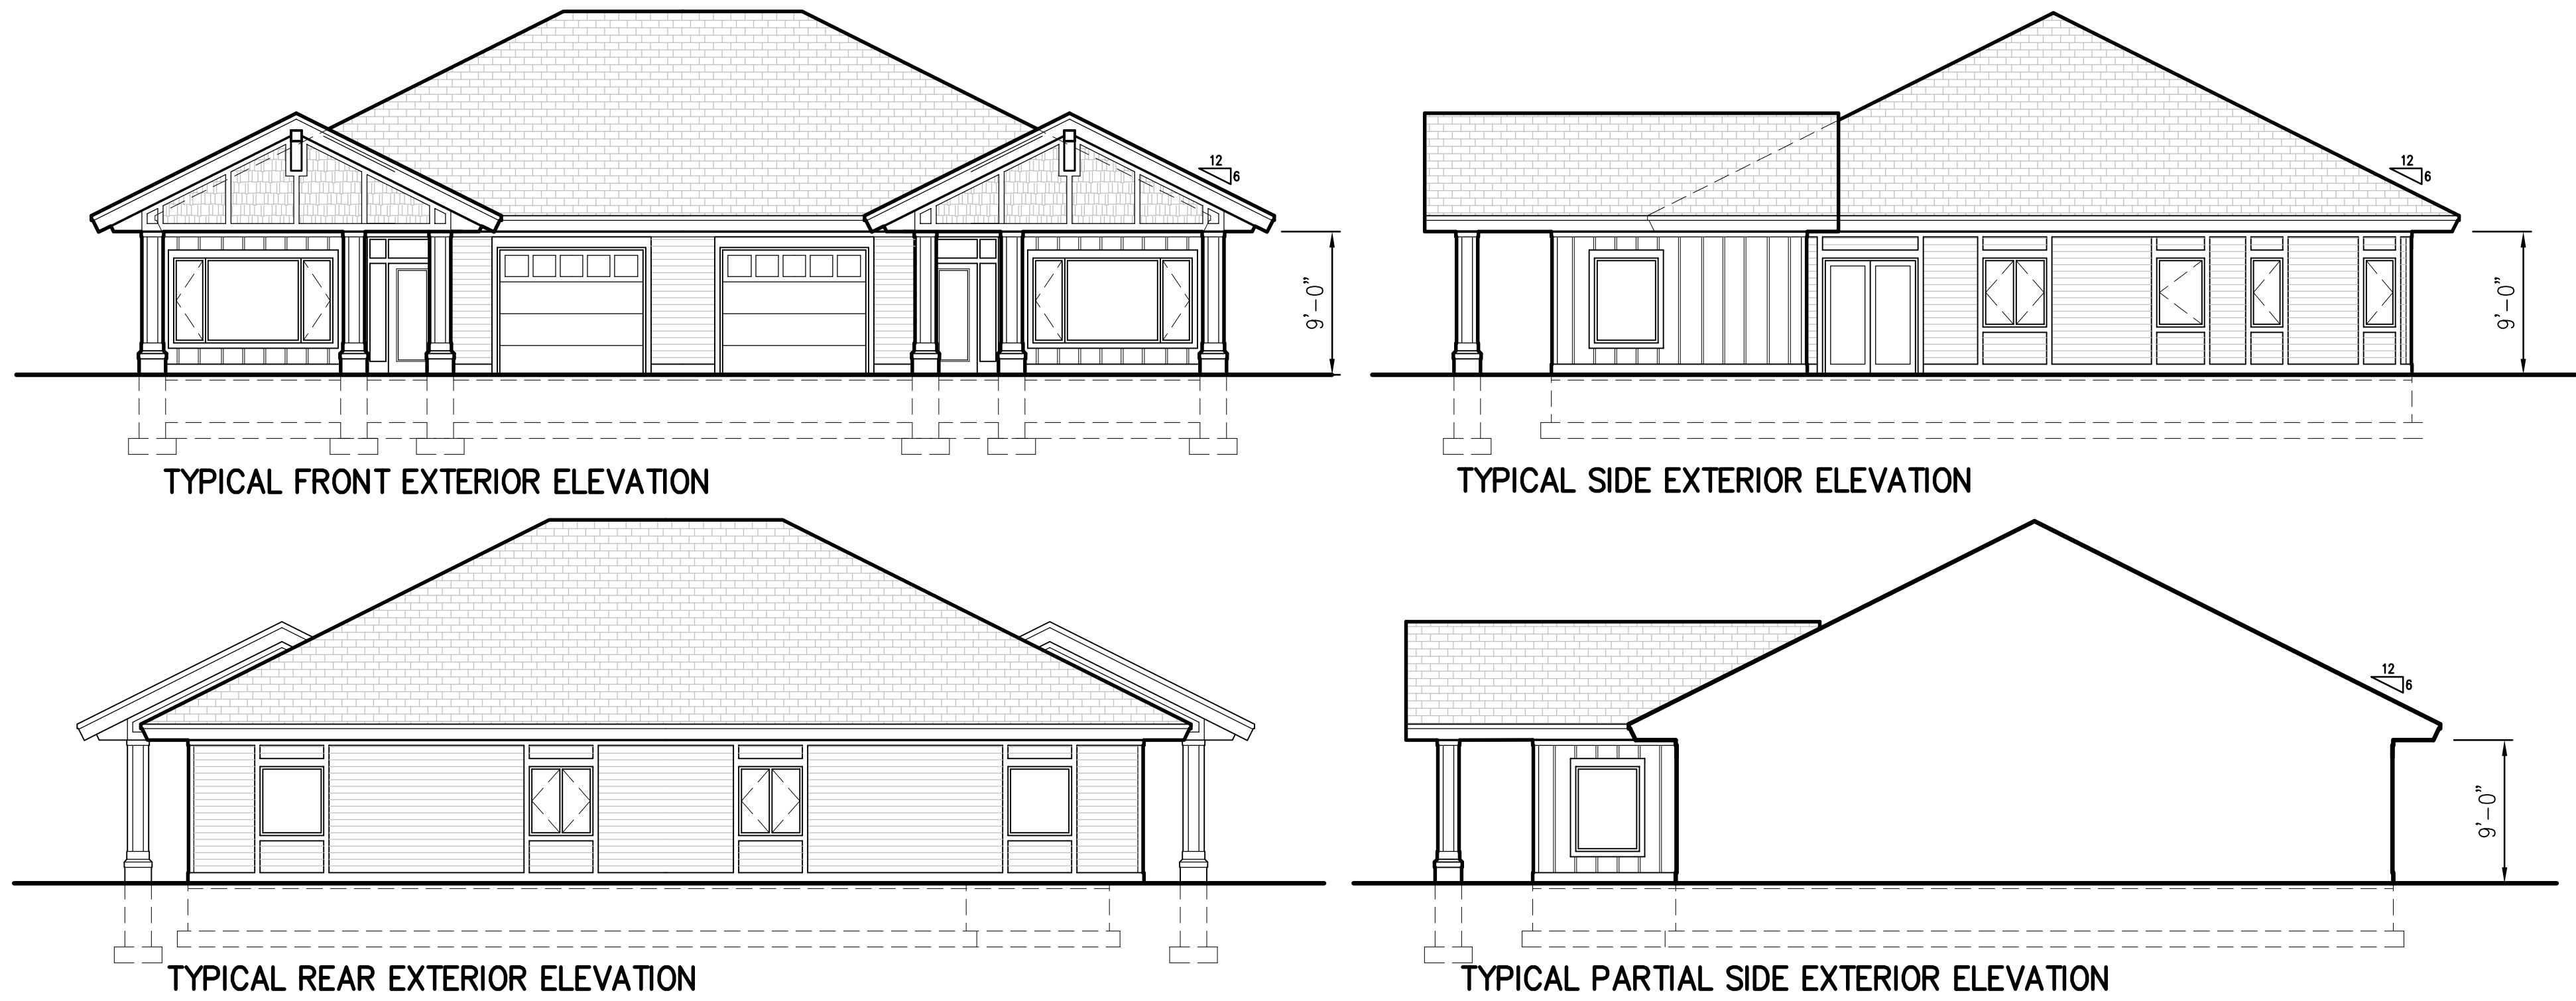

3-BEDROOM
PATIO HOME PROTOTYPE
1,825 S.F. INCLUDING GARAGE
1,337 S.F. NOT INCLUDING GARAGE

PATIO HOME PROTOTYPE
1,510 S.F. INCLUDING GARAGE – EACH SIDE
1,180 S.F. NOT INCLUDING GARAGE – EACH SIDE

