


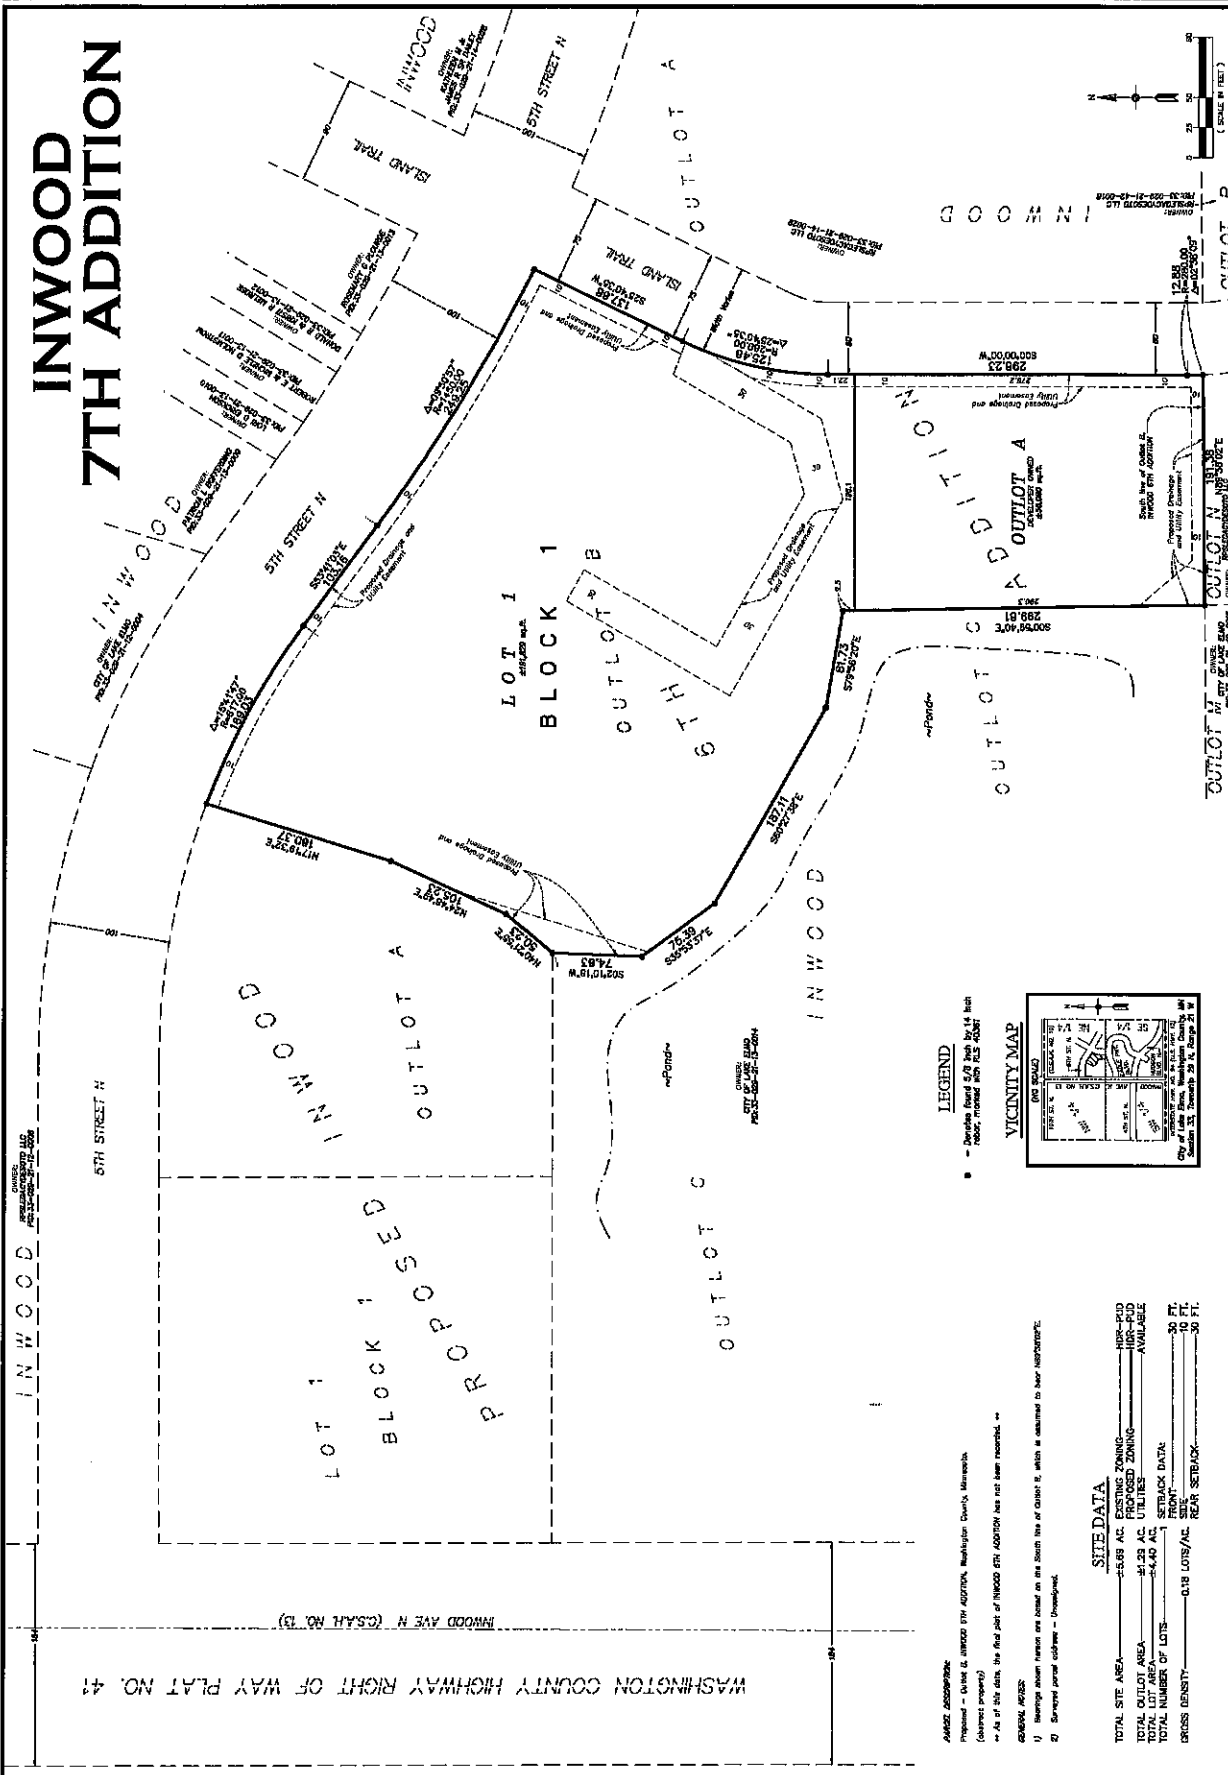

INWOOD 7TH ADDITION

PRELIMINARY PLAT

INWOOD 7TH ADDITION

Lake Elmo, Minnesota

RPS LEGACY LLC

2935 County Drive, Suite 100

Little Canada, MN 55117

Carlson

ENVIRONMENTAL - ENGINEERING - SURVEYING

3890 Pleasant Ridge Dr., NE #100, Blaine, MN

Phone: 763-489-7900 Fax: 763-489-7959

REVISIONS

NO.	DATE	DESCRIPTION
1		
2		
3		
4		
5		
6		
7		
8		
9		
10		

LEGEND

- Pond

VICINITY MAP

SITE DATA







