

SAVONA LDR ZONING

DPS-LAKE ELMO LLC RT ZONING

EBERTZ COMMERCIAL ZONING

FUTURE STREET

HUDSON BLVD N

INTERSTATE 94

BLDG 1, **BLDG 2**, **BLDG 3**, **BLDG 4**, **BLDG 5**, **BLDG 6**, **BLDG 7**, **BLDG 8**, **BLDG 9**, **BLDG 10**, **BLDG 11**, **BLDG 12**, **BLDG 13**, **BLDG 14**, **BLDG 15**


HC (Home Care)

6G, **6GS-2**, **MG-P**

PET PLAYGROUND TYPE C, **PET PLAYGROUND TYPE A**

1284.16', **592.73'**, **1085.68'**, **489.53'**, **200.00'**, **173.21'**, **30.30'**, **24.90'**

CORNER BUILDING SETBACK 15'-0", **REAR BUILDING SETBACK 20'-0"**, **INTERIOR SIDE BUILDING SETBACK 10'-0"**, **FRONT BUILDING SETBACK 20'-0"**, ***WHOLE SITE PARKING SET BACK 20'-0"**

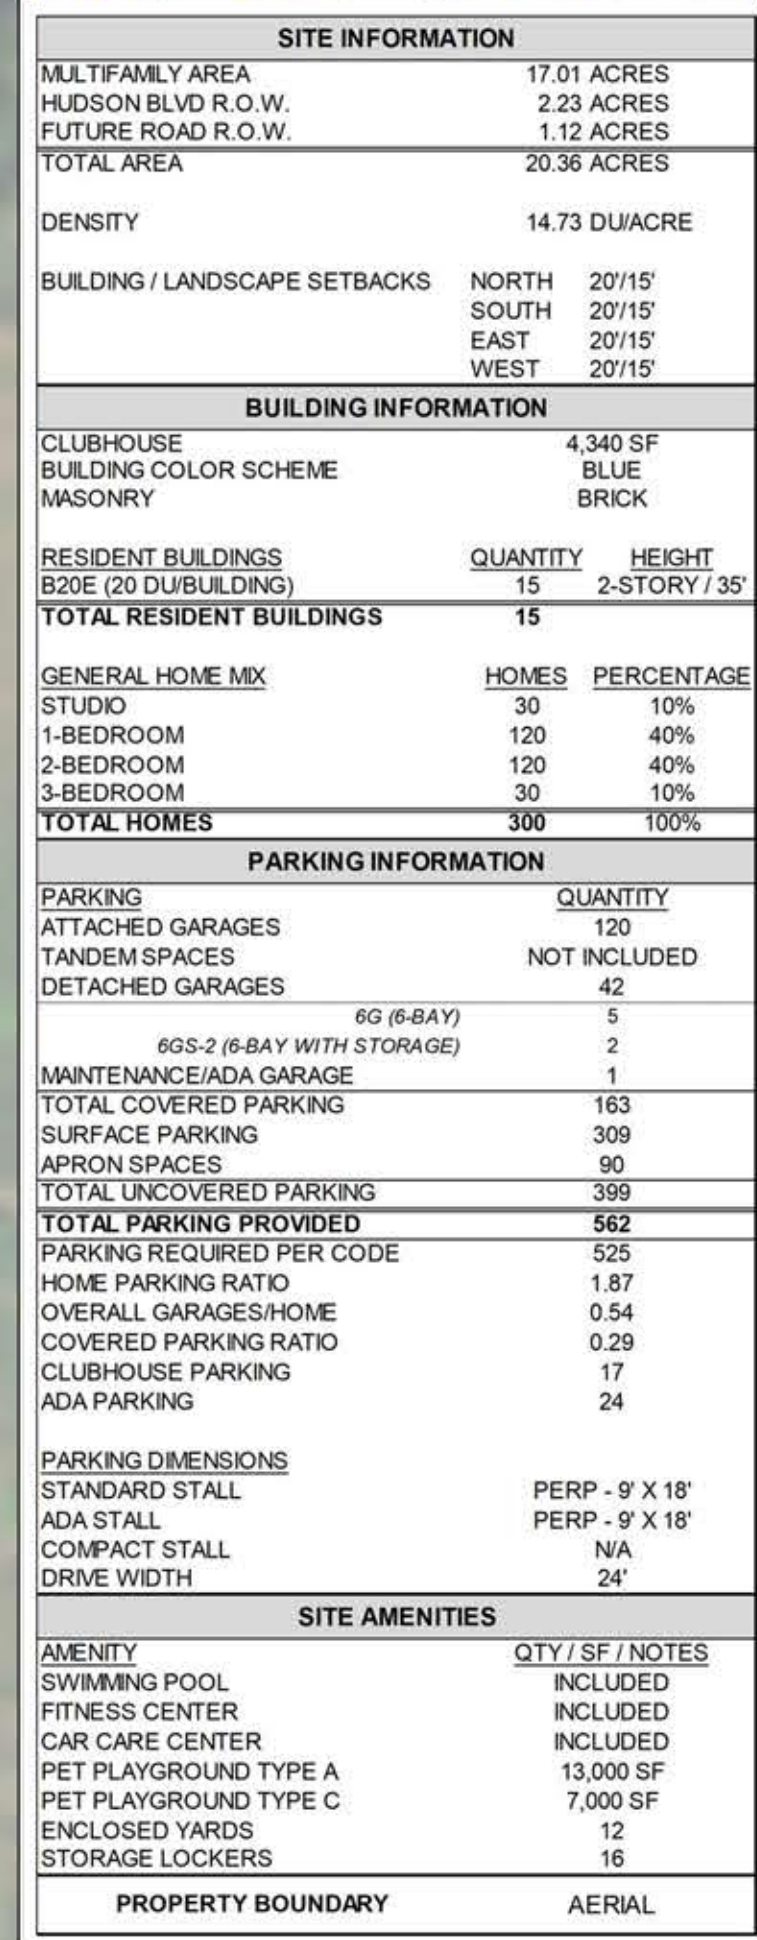

					
CITY: LAKE ELMO STREET: HUDSON BLVD & KEATS AVE. NWC		DRAWN BY: LD DATE: 12/14/2018		CONTINENTAL CAS FORD LLC An affiliate of CONTINENTAL TIRE COMPANY	
REVISIONS		INITIAL DATE DRAWN		DATE	
NO.	DESCRIPTION	DATE	BY	DATE	BY
1	XX	XX	XX	XX	XX
2	XX	XX	XX	XX	XX
3	XX	XX	XX	XX	XX