

FOUR CORNERS 2ND ADDITION



PRELIMINARY PLAT

Existing Tree Inventory

Folz Freeman Surveying LLC
LAND PLANNING and SURVEYING



12445 55TH STREET NORTH
LAKE ELMO, MINNESOTA 55042
(651) 439-8833 www.FFSurveying.com

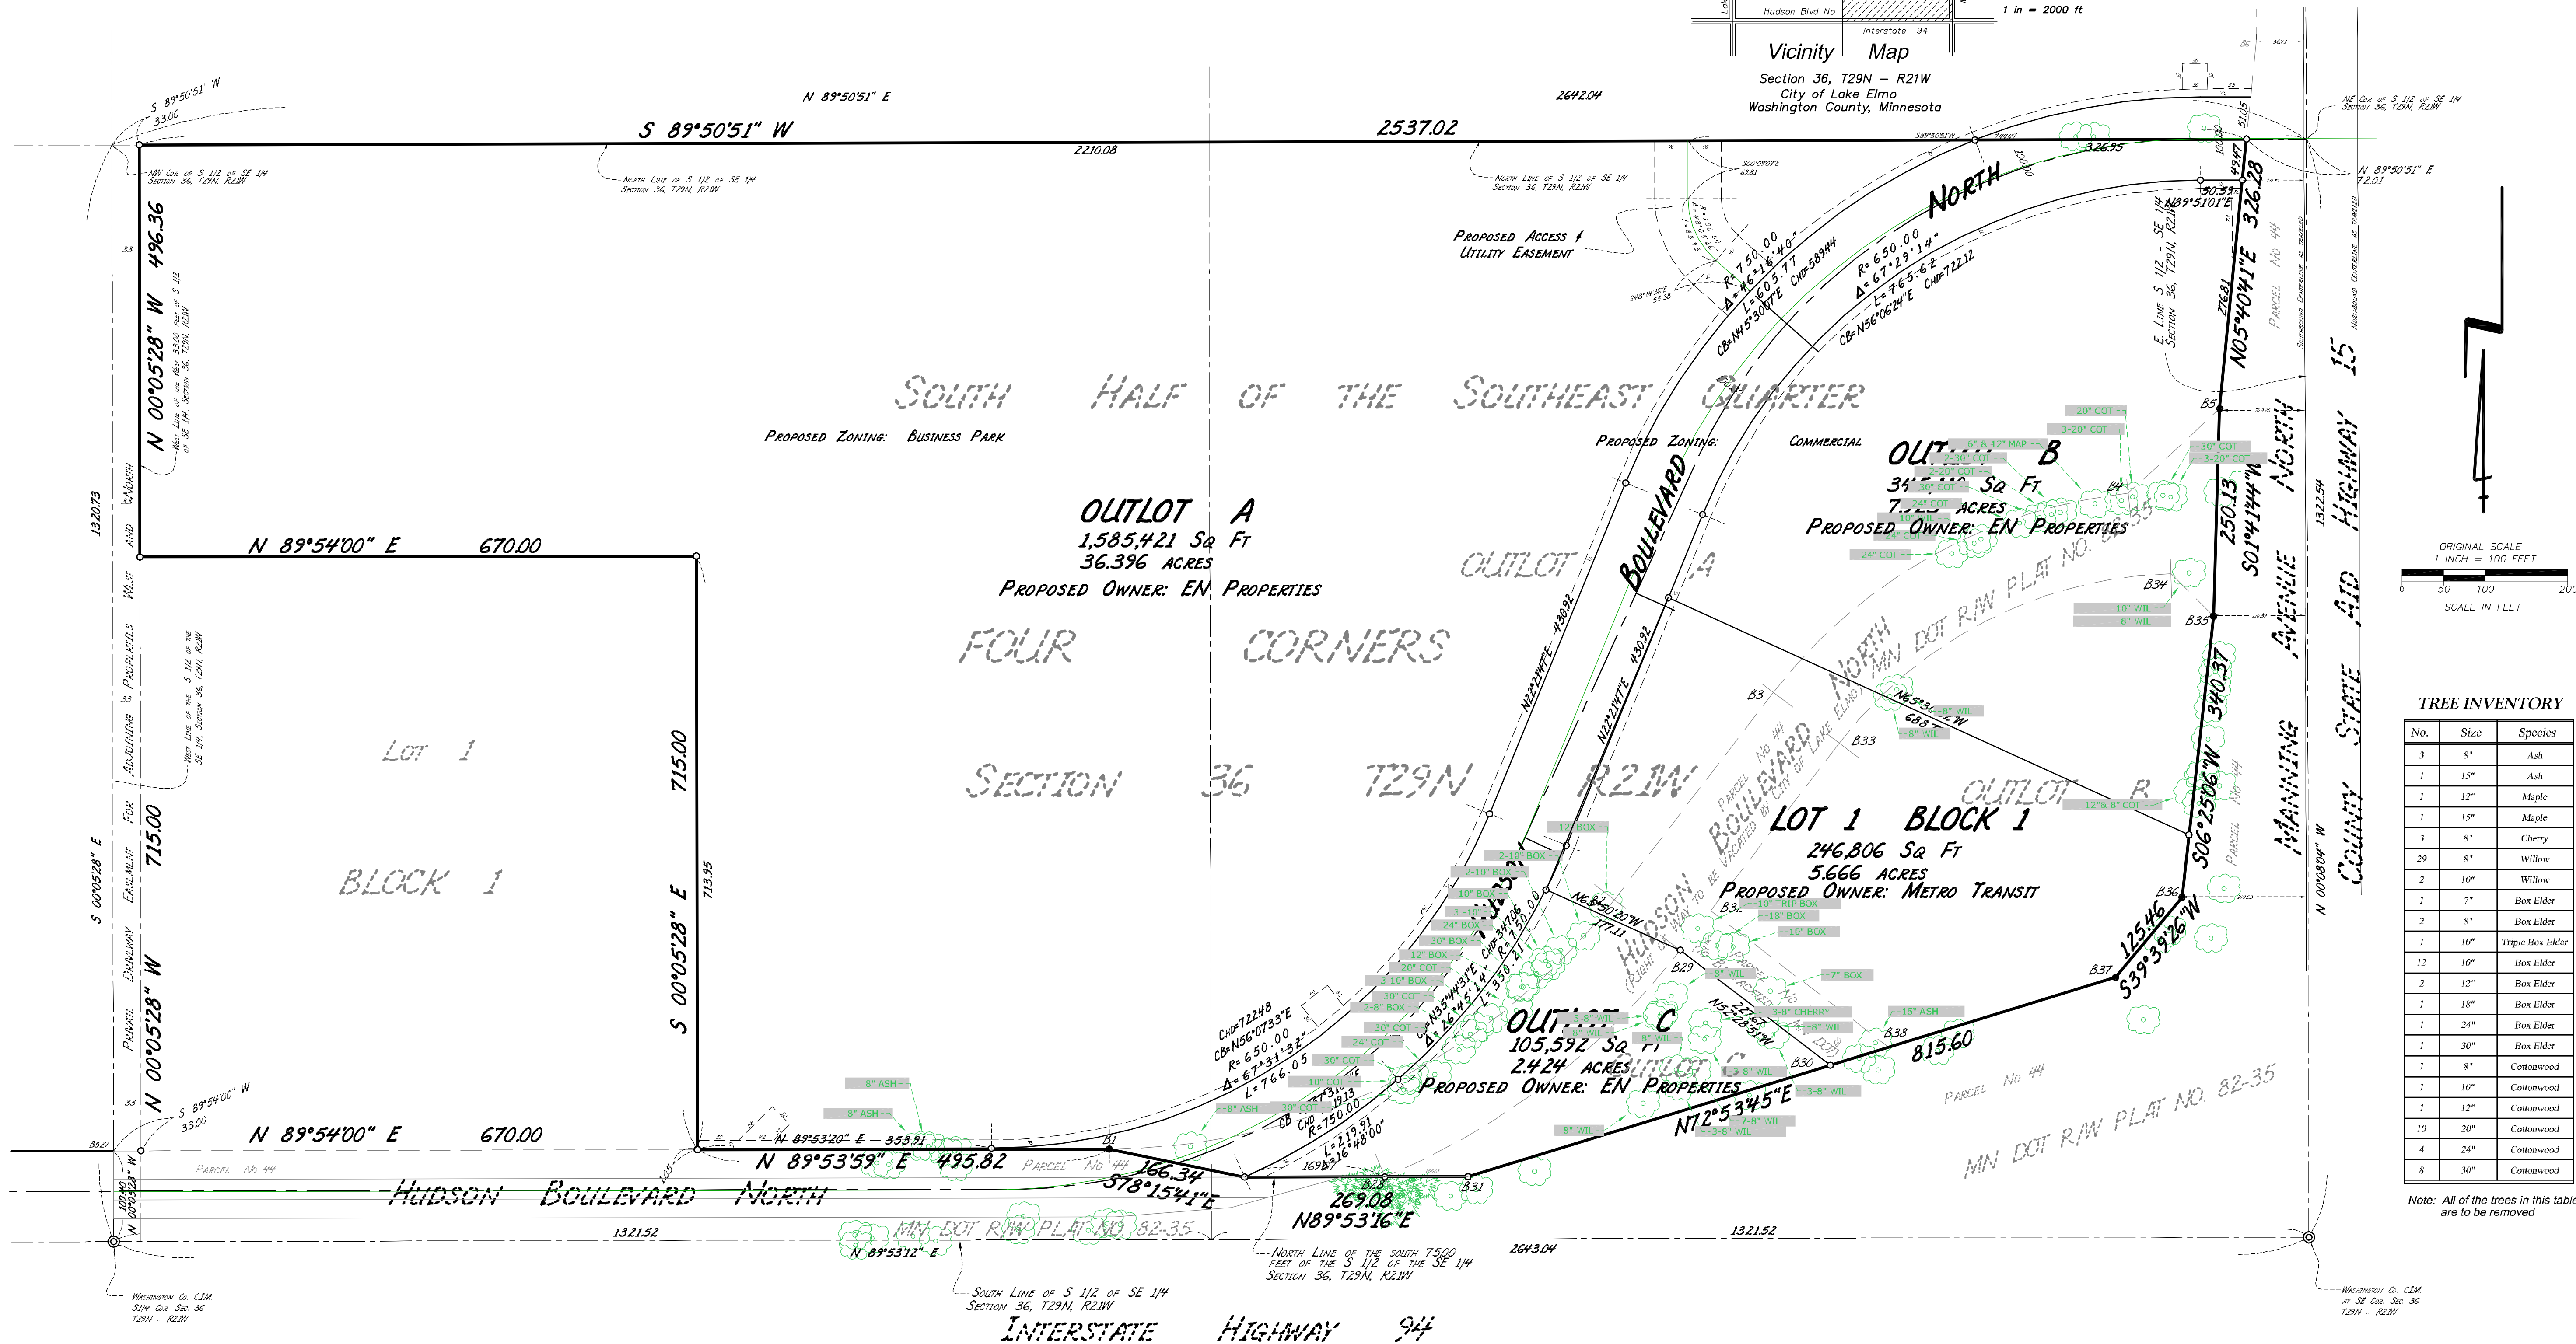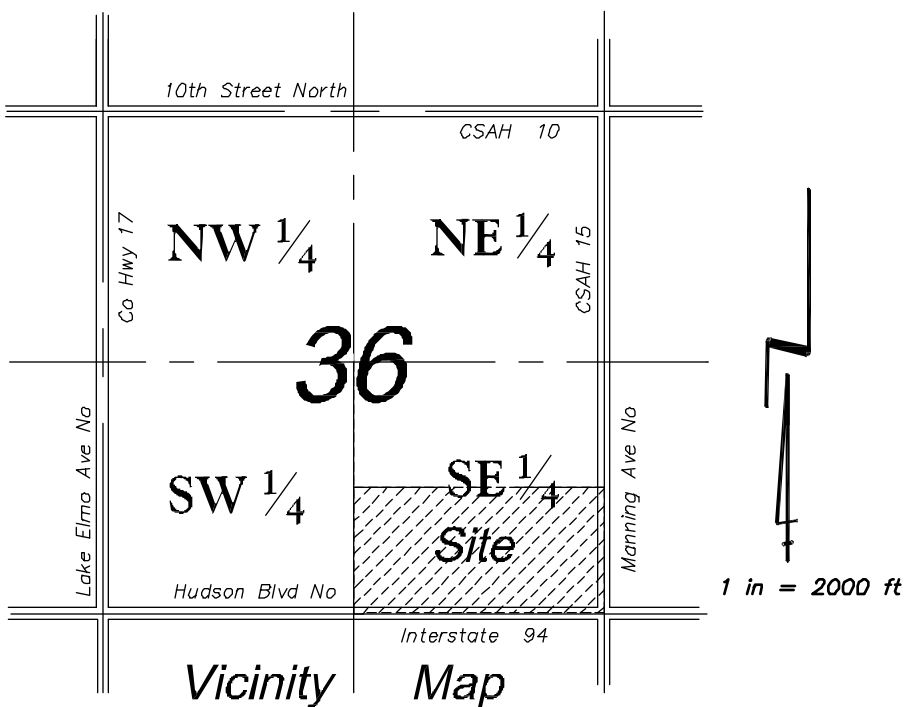

TREE INVENTORY

No.	Size	Species
3	8"	Ash
1	15"	Ash
1	12"	Maple
1	15"	Maple
3	8"	Cherry
29	8"	Willow
2	10"	Willow
1	7"	Box Elder
2	8"	Box Elder
1	10"	Triple Box Elder
12	10"	Box Elder
2	12"	Box Elder
1	18"	Box Elder
1	24"	Box Elder
1	30"	Box Elder
1	8"	Cottonwood
1	10"	Cottonwood
1	12"	Cottonwood
10	20"	Cottonwood
4	24"	Cottonwood
8	30"	Cottonwood

Note: All of the trees in this table are to be removed

Revised: Added note about trees to be removed 1/22/19

December 13, 2018