


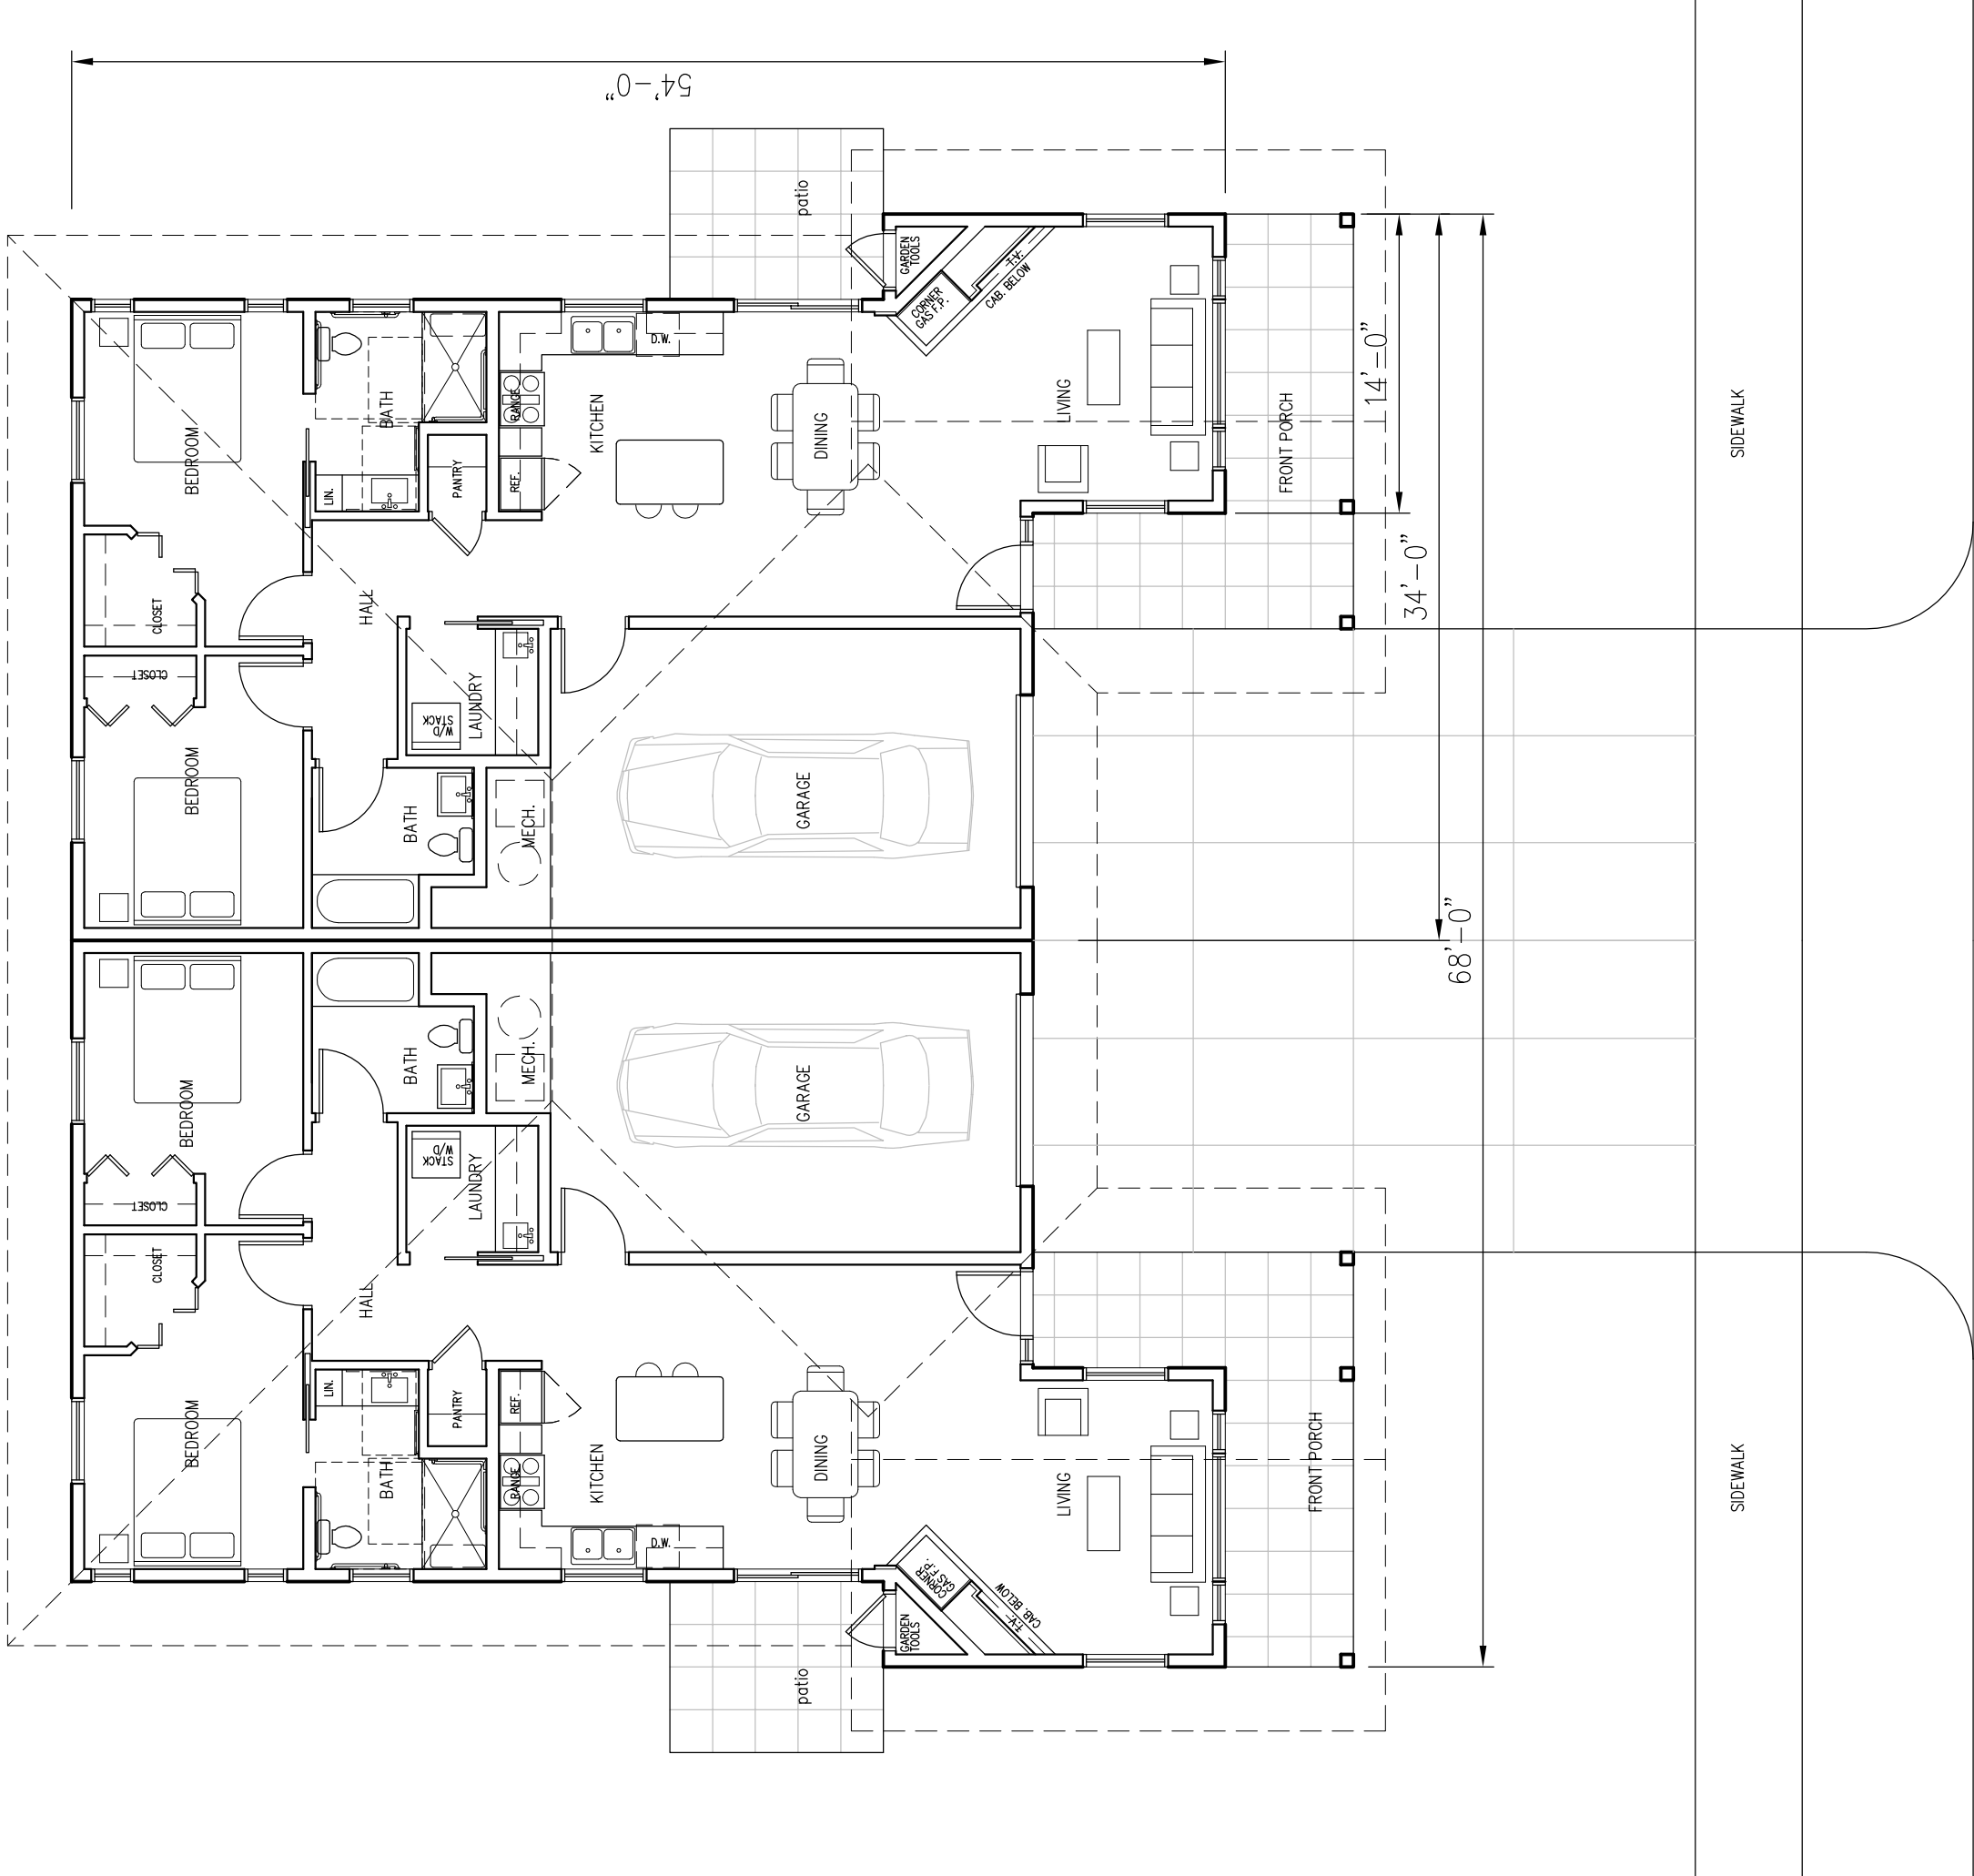

PATIO HOME PROTOTYPE
1,504 S.F. INCLUDING GARAGE – EACH SIDE
1,150 S.F. NOT INCLUDING GARAGE – EACH SIDE

