


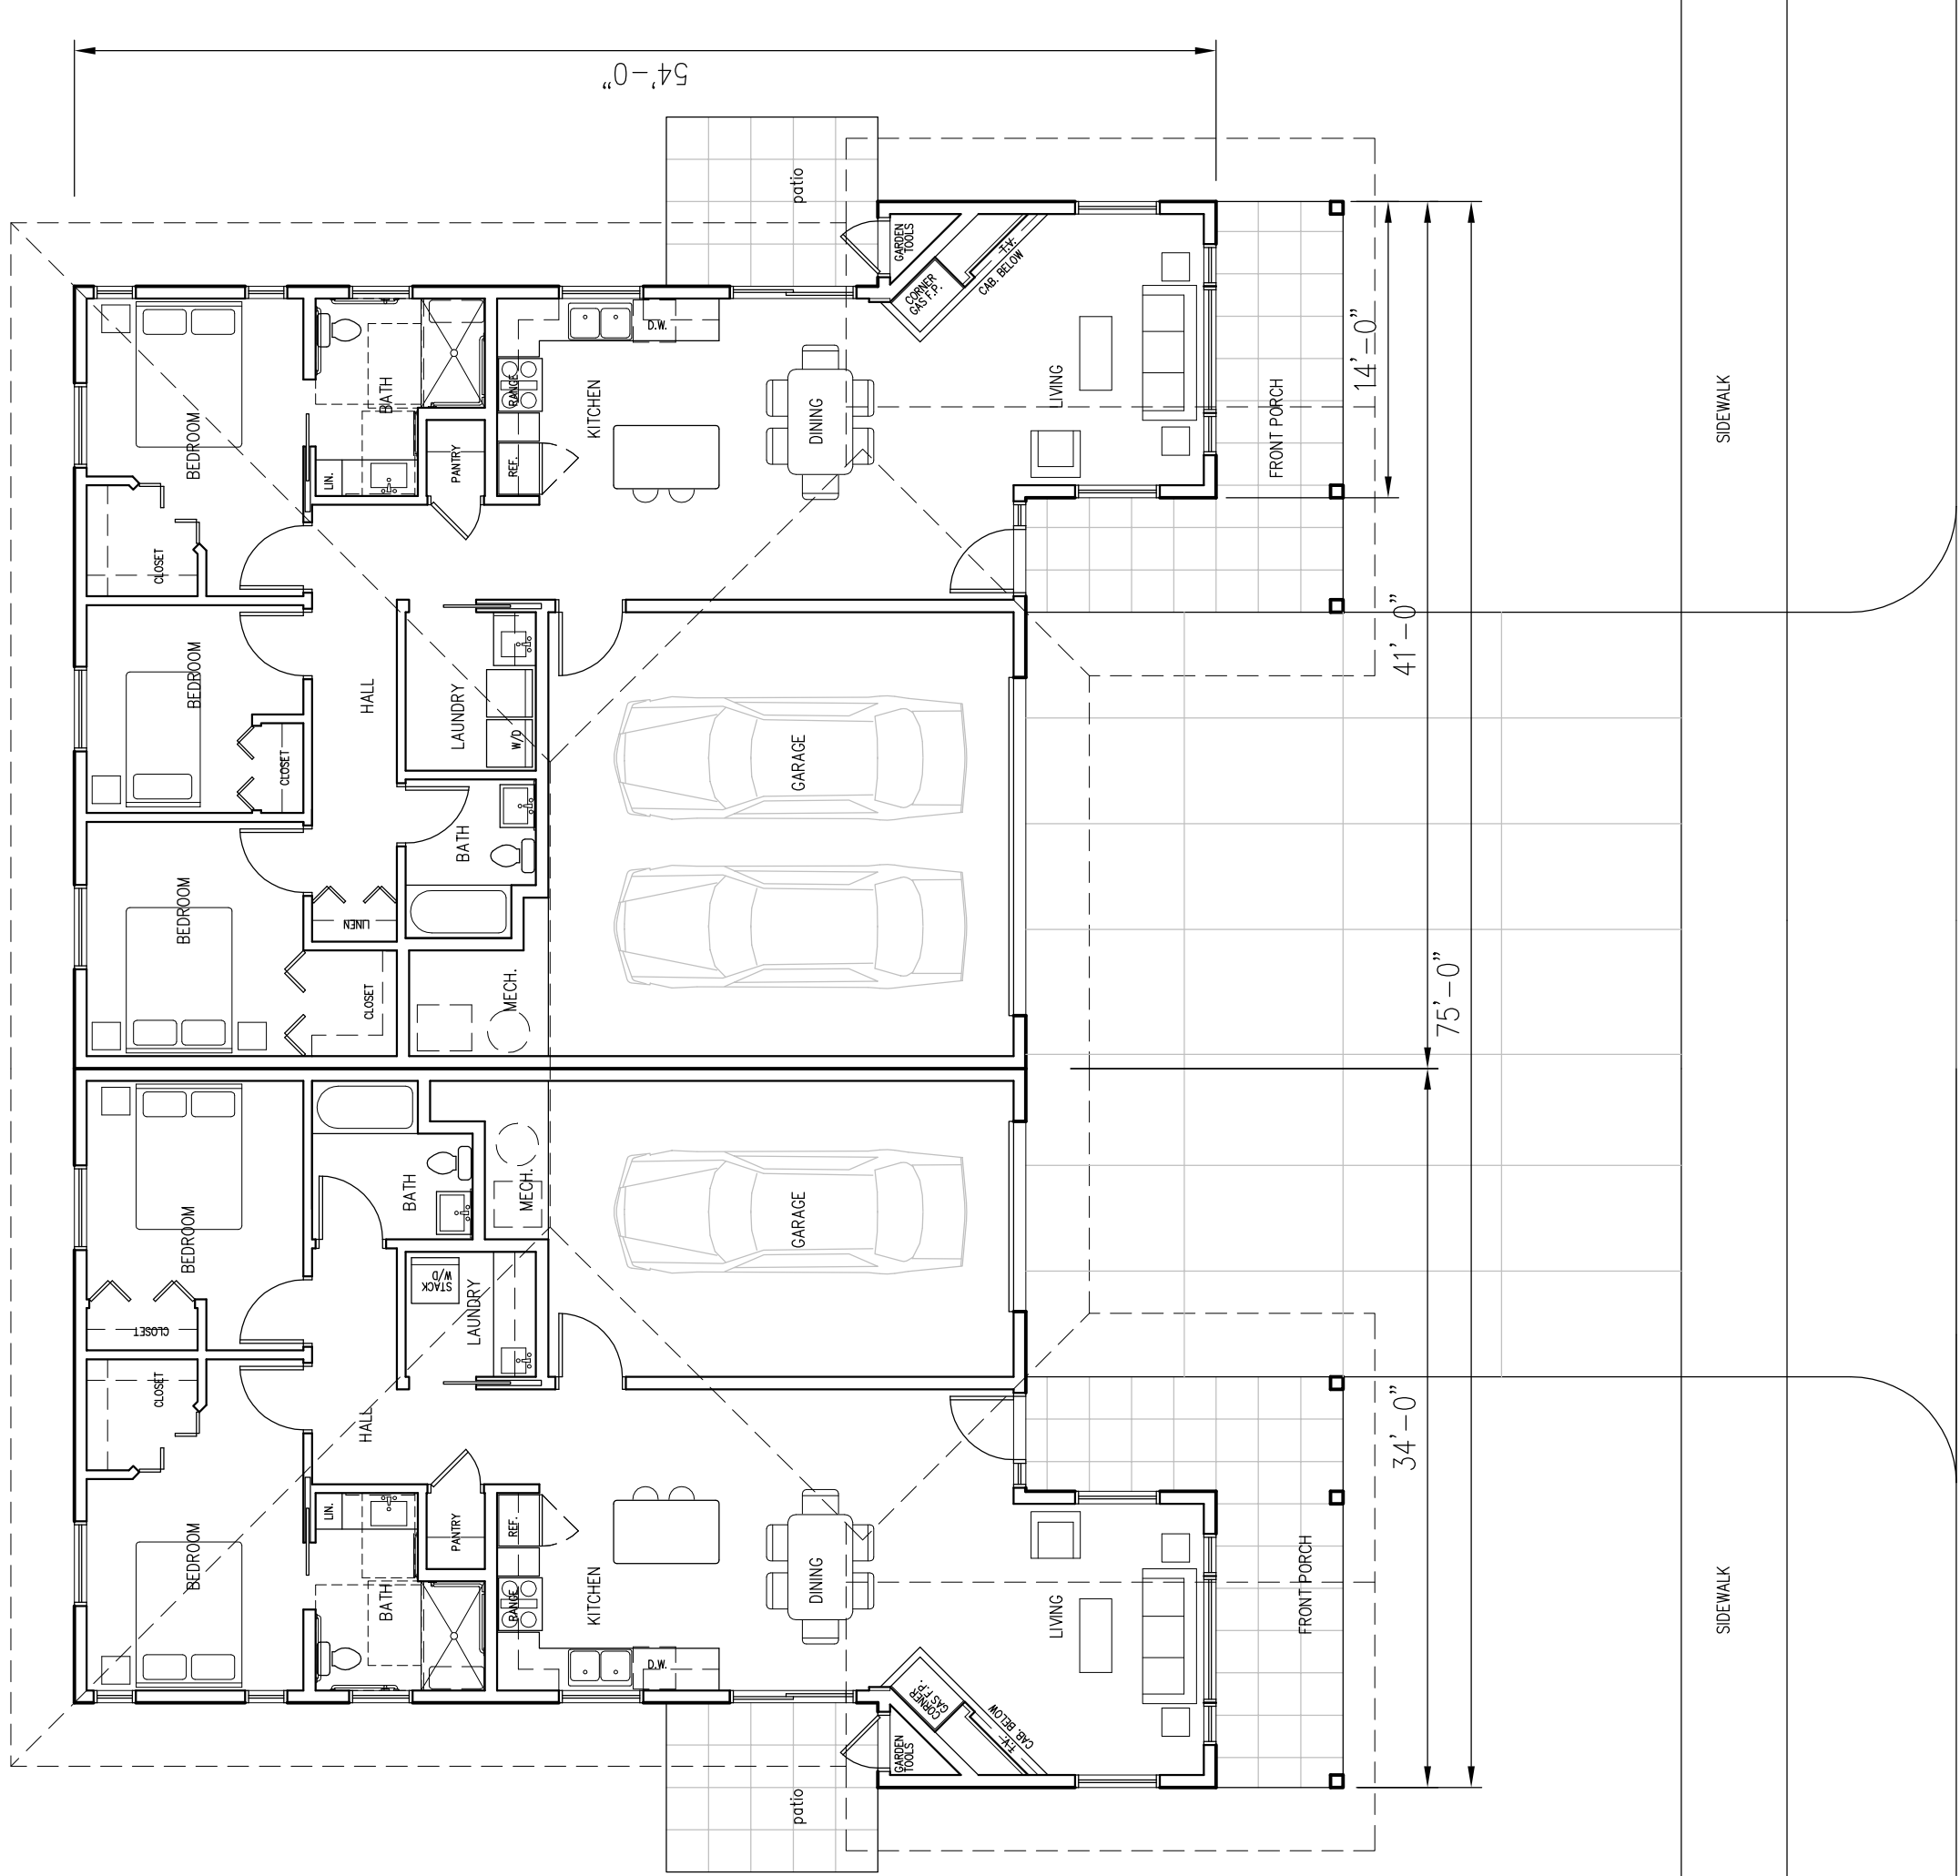

3-BEDROOM
PATIO HOME PROTOTYPE
1,820 S.F. INCLUDING GARAGE – EACH SIDE
1,332 S.F. NOT INCLUDING GARAGE – EACH SIDE

