


INWOOD THIRD ADDITION


INSET A

VICINITY MAP

NOT TO SCALE

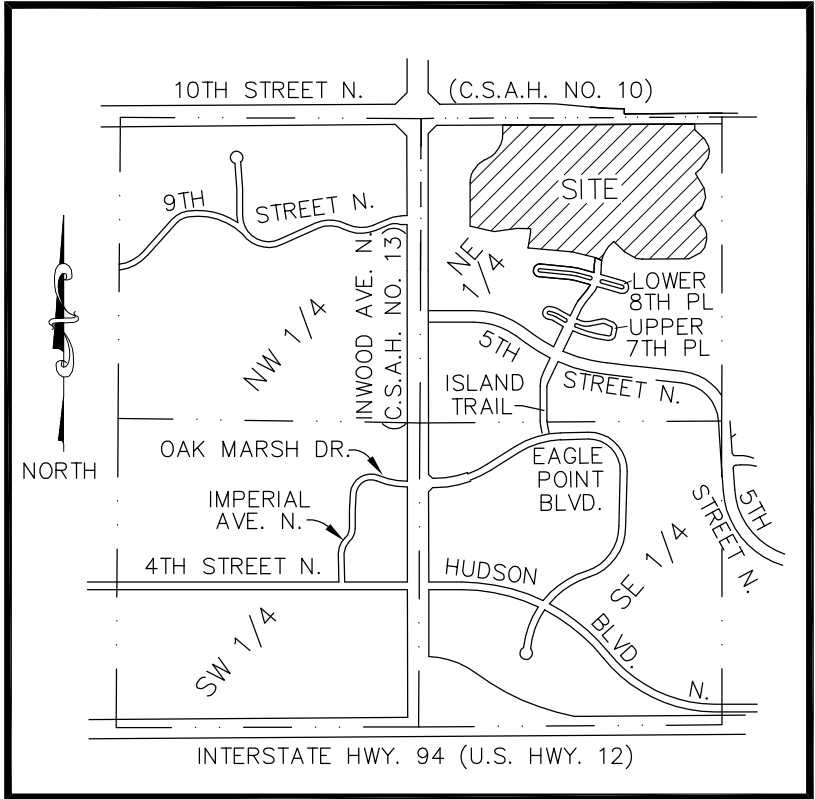

SECTION 33, TOWNSHIP 29 NORTH, RANGE 21 WEST
CITY OF LAKE ELMO

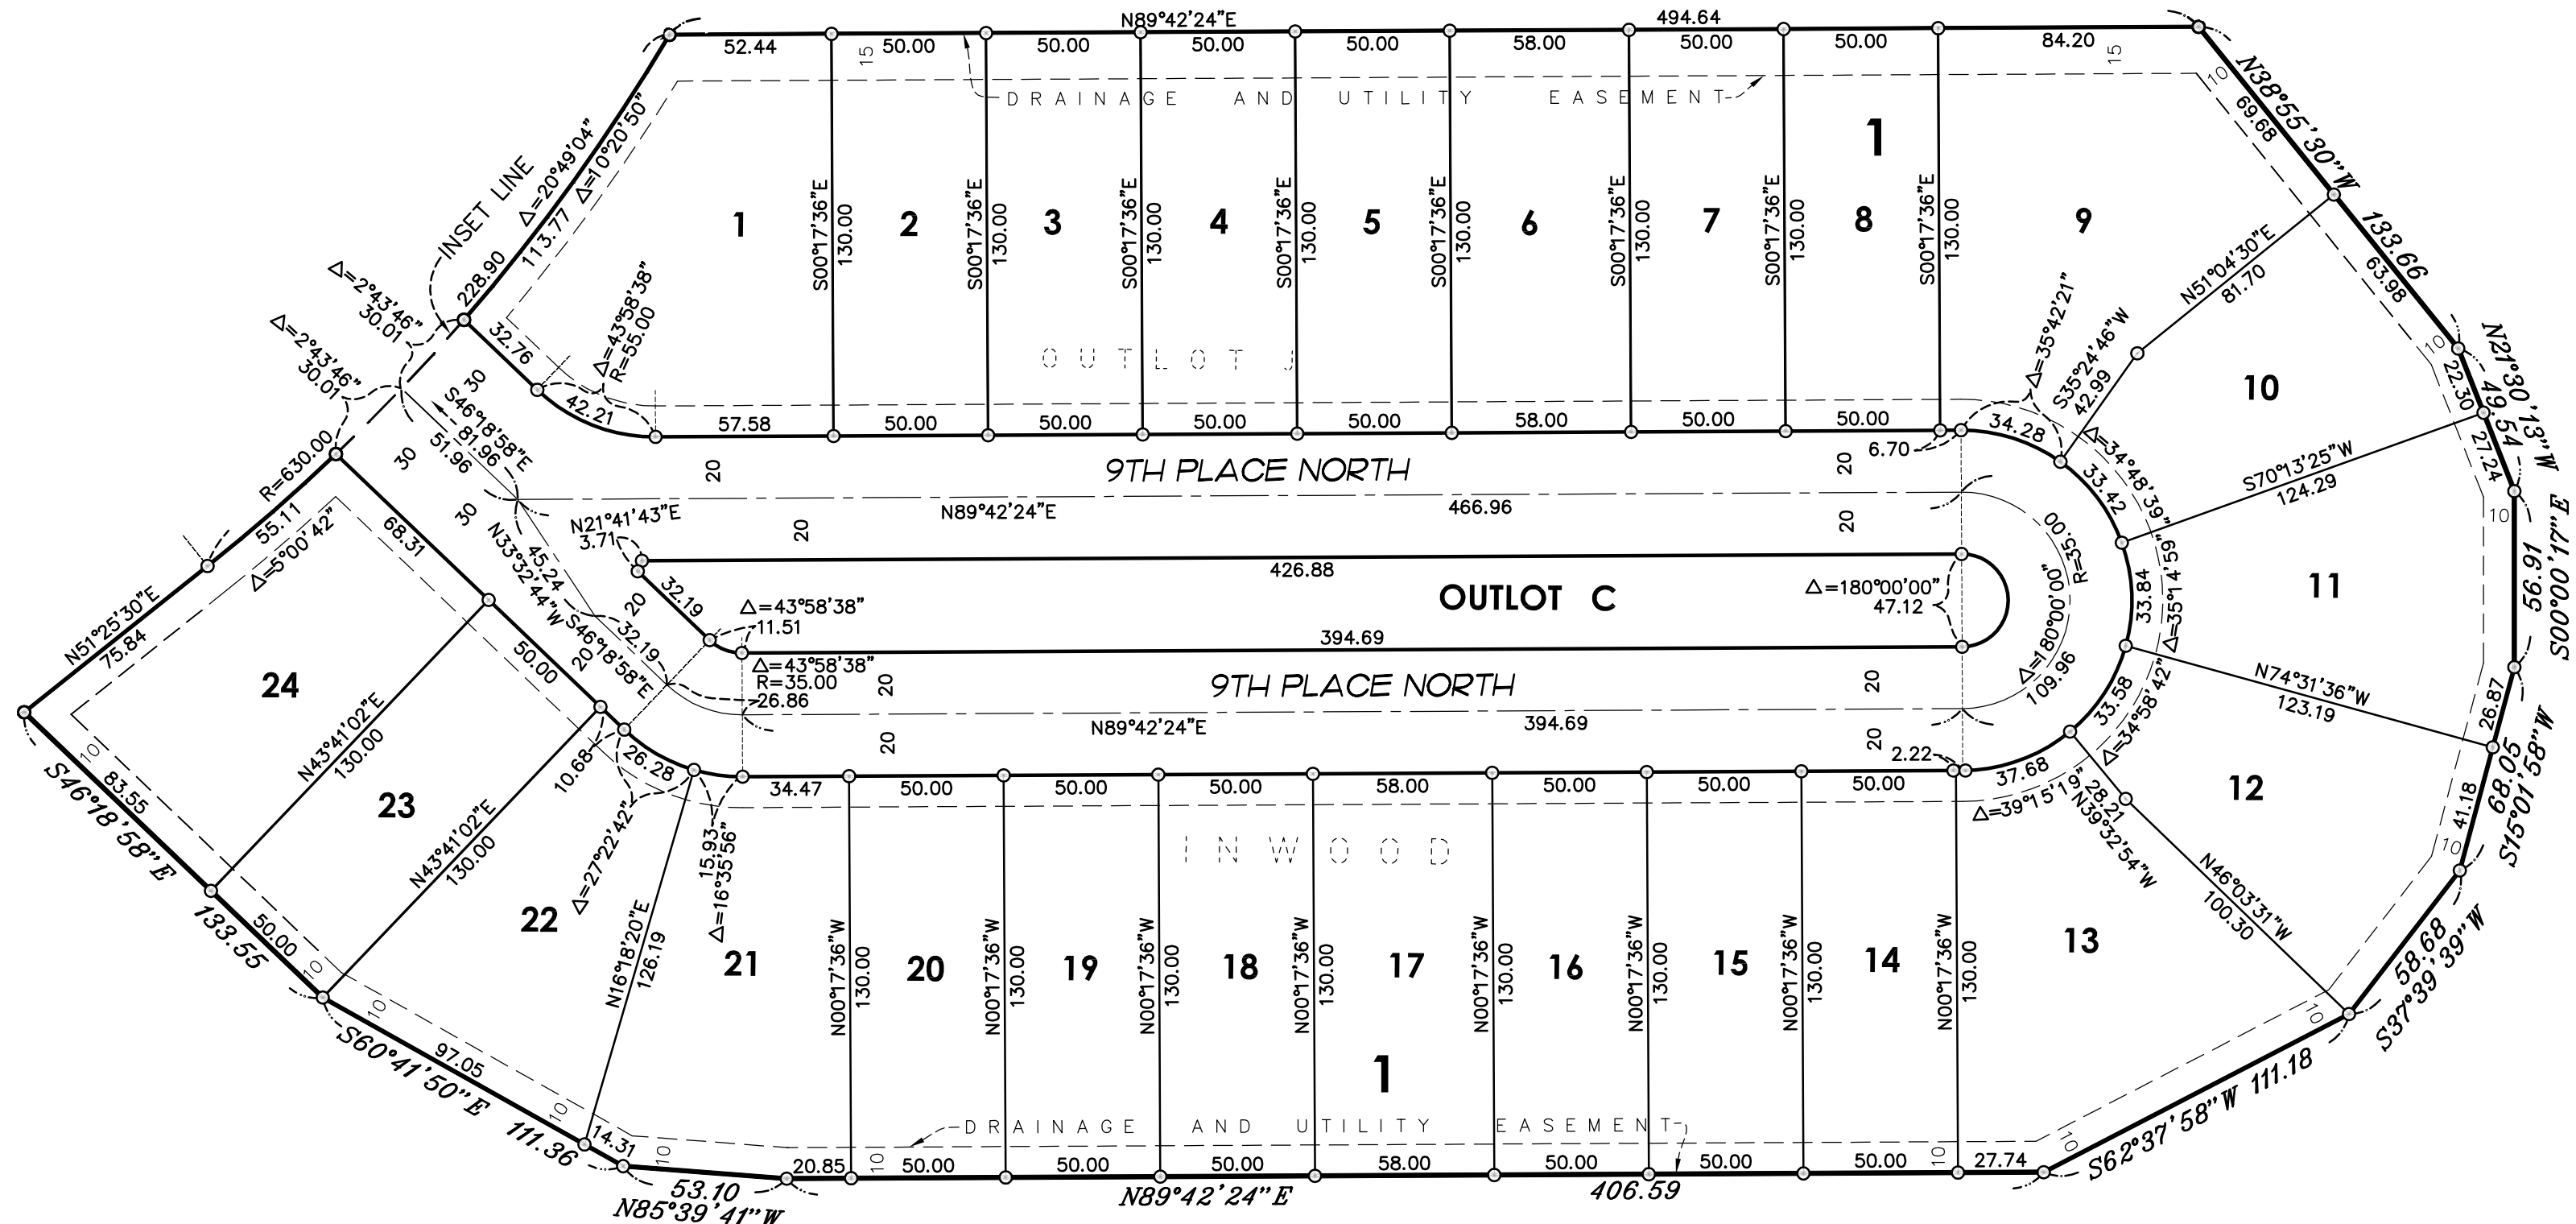


ORIENTATION OF THIS BEARING SYSTEM IS BASED ON THE
WASHINGTON COUNTY COORDINATE SYSTEM (NAD 83).

○ DENOTES A 1/2 INCH BY 14 INCH IRON PIPE, WITH PLASTIC
CAP INSCRIBED R.L.S. NO. 25341, WHICH HAS BEEN SET OR
WILL BE SET IN ACCORDANCE WITH MS 505.021, SUBD 10.

EASEMENT DETAIL

DRAINAGE AND UTILITY EASEMENTS ARE SHOWN THUS:

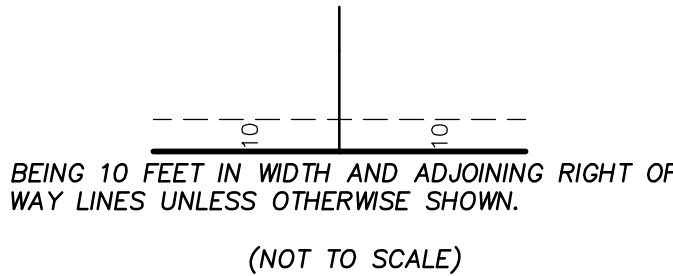

NORTH

SCALE IN FEET

