



INWOOD THIRD ADDITION  
INSET B

VICINITY MAP  
NOT TO SCALE

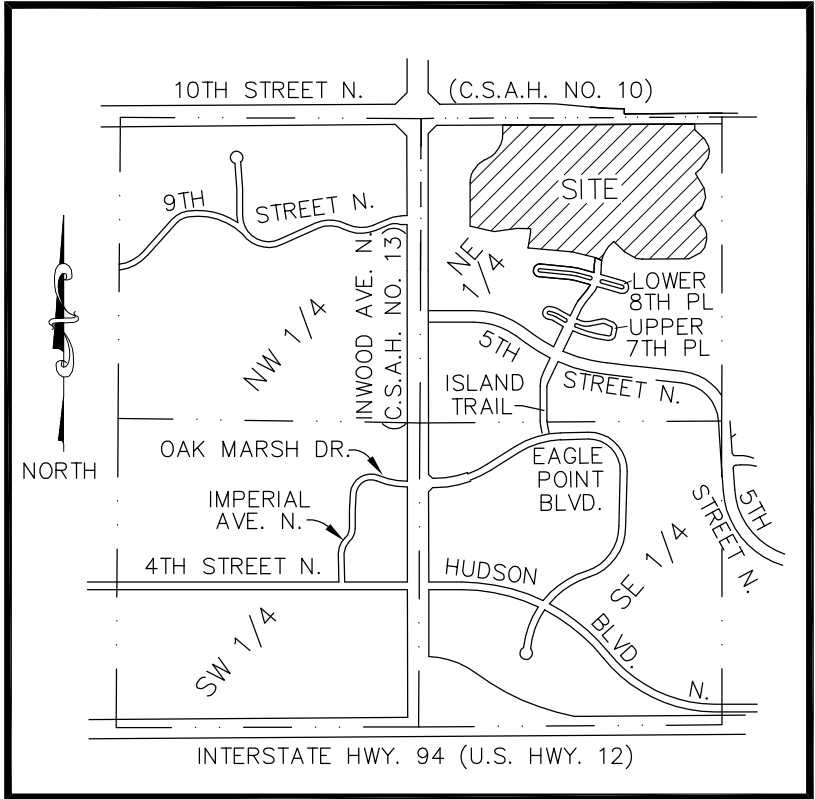

SECTION 33, TOWNSHIP 29 NORTH, RANGE 21 WEST  
CITY OF LAKE ELMO

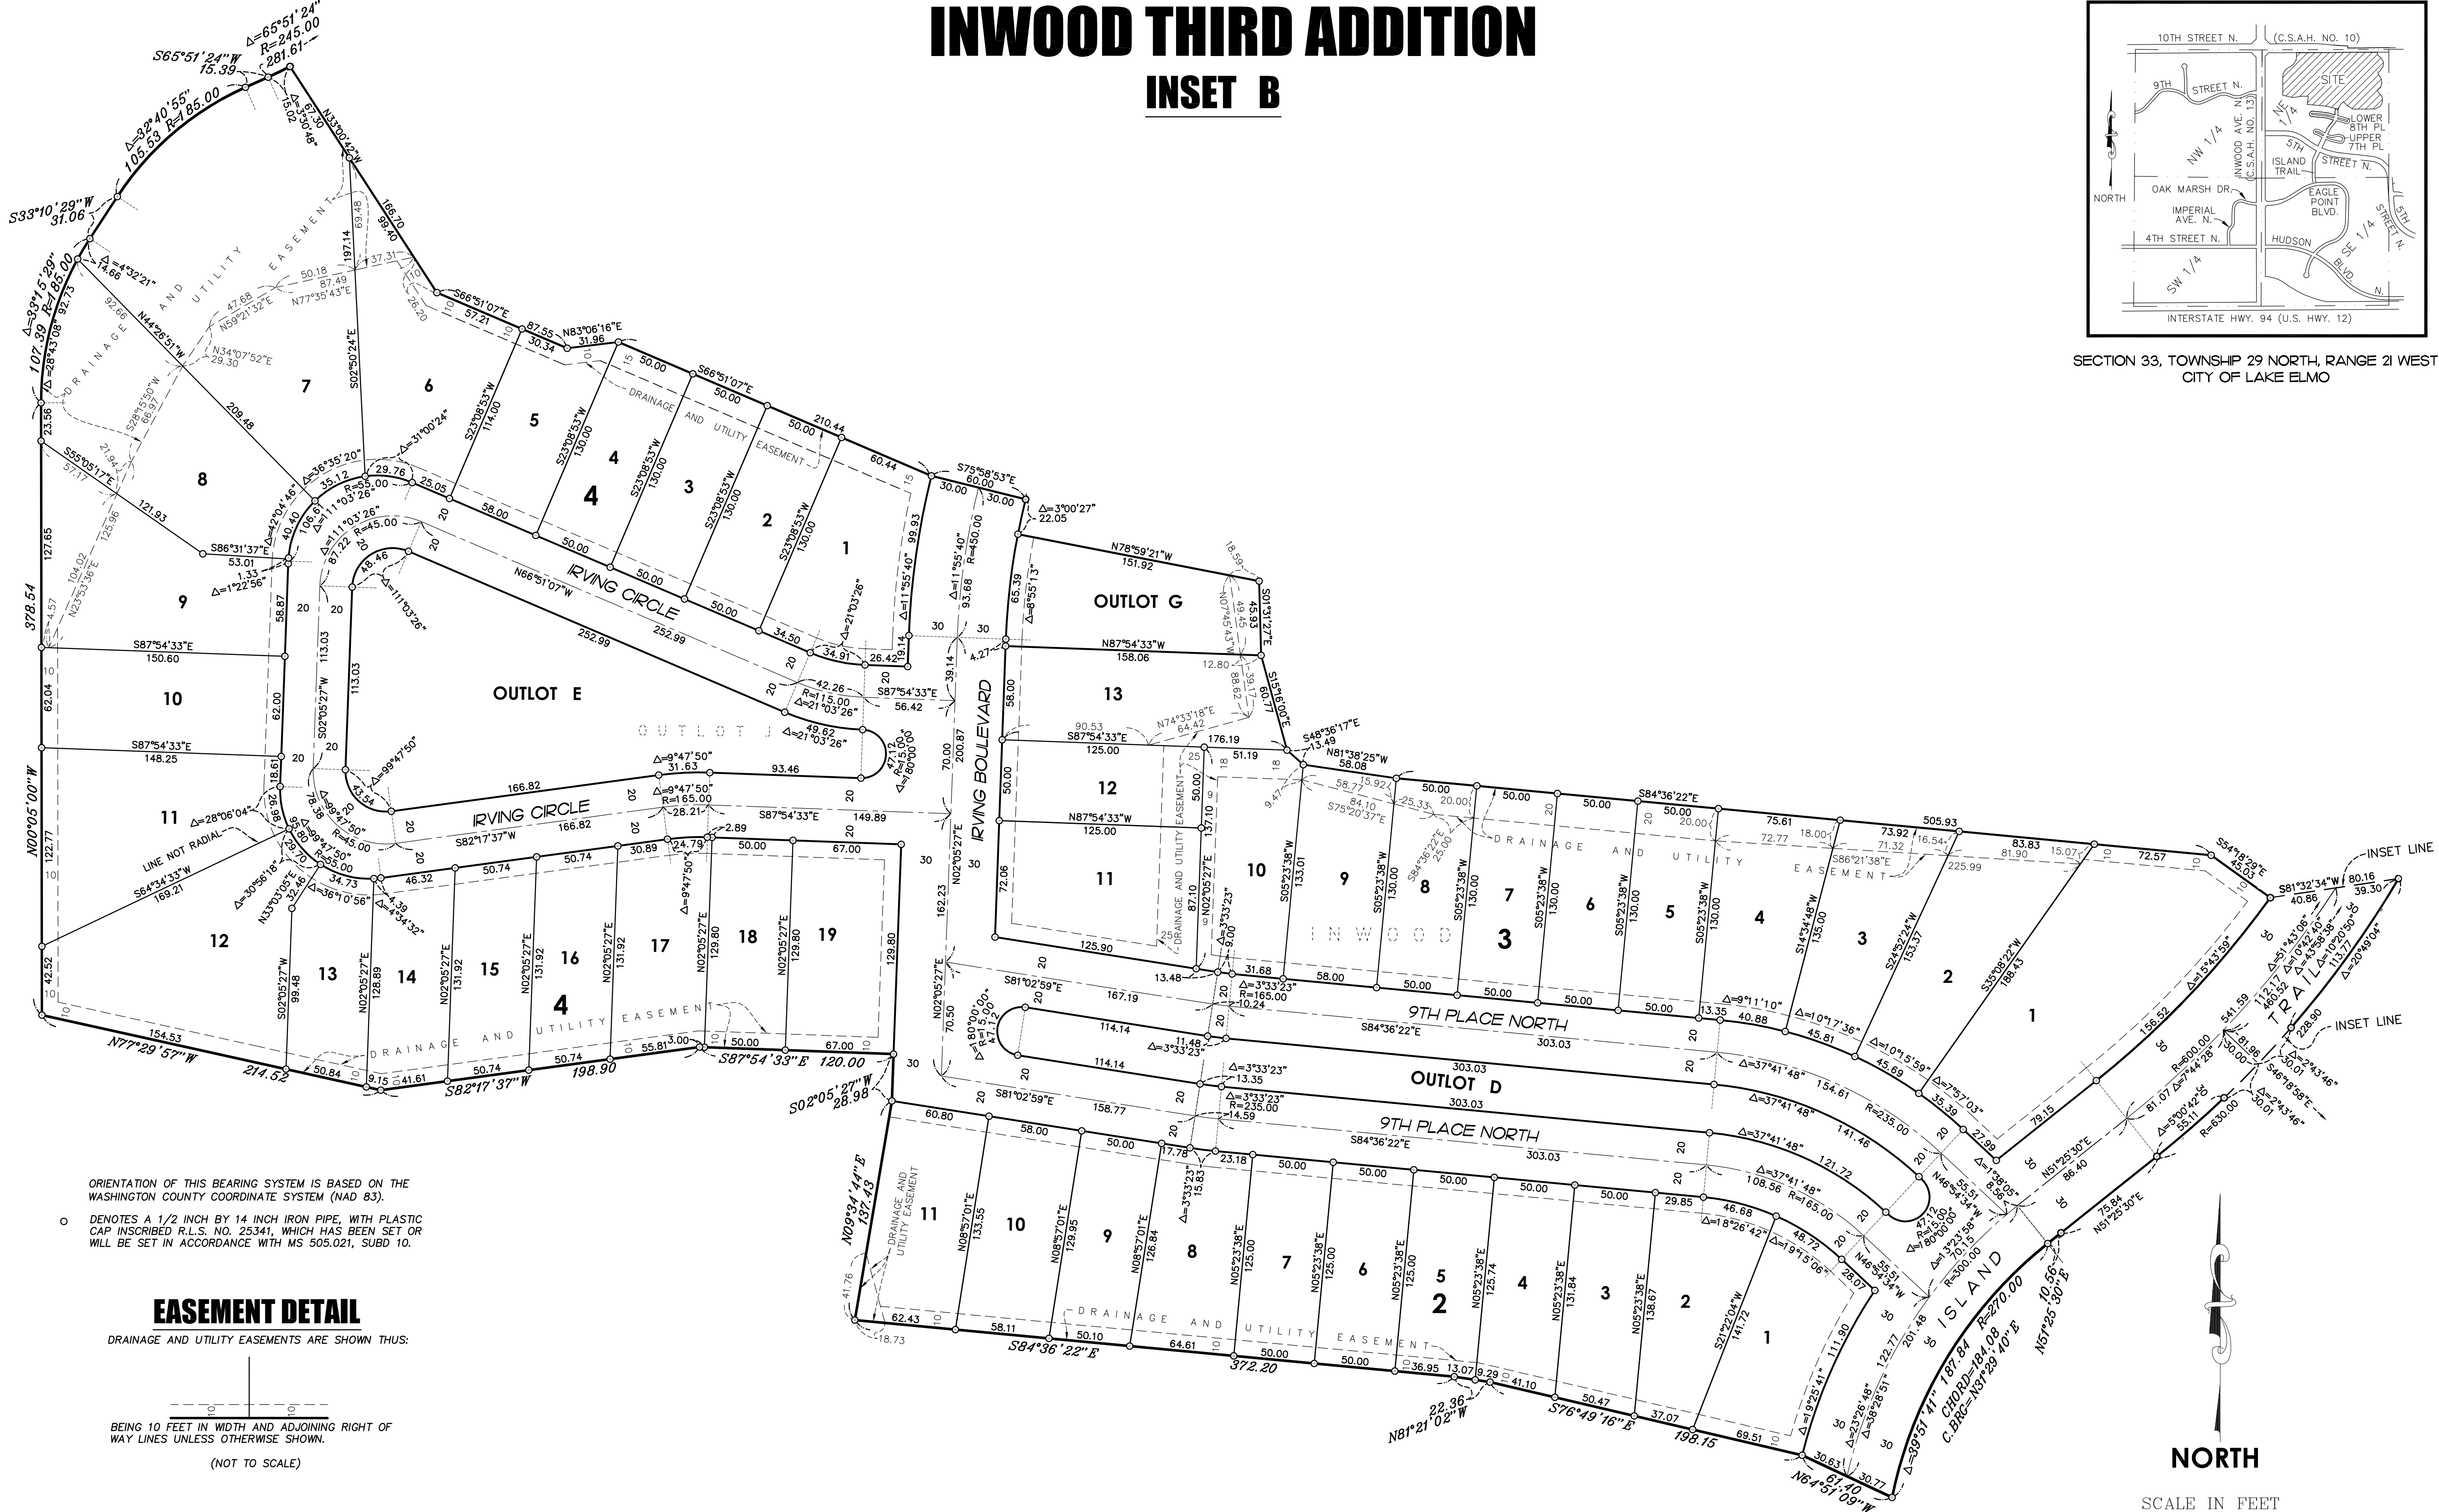

ORIENTATION OF THIS BEARING SYSTEM IS BASED ON THE  
WASHINGTON COUNTY COORDINATE SYSTEM (NAD 83).

○ DENOTES A 1/2 INCH BY 14 INCH IRON PIPE, WITH PLASTIC  
CAP INSCRIBED R.L.S. NO. 25341, WHICH HAS BEEN SET OR  
WILL BE SET IN ACCORDANCE WITH MS 505.021, SUBD 10.

EASEMENT DETAIL

DRAINAGE AND UTILITY EASEMENTS ARE SHOWN THUS:

