



CERTIFICATE OF SURVEY
FOR
ROCK POINT CHURCH

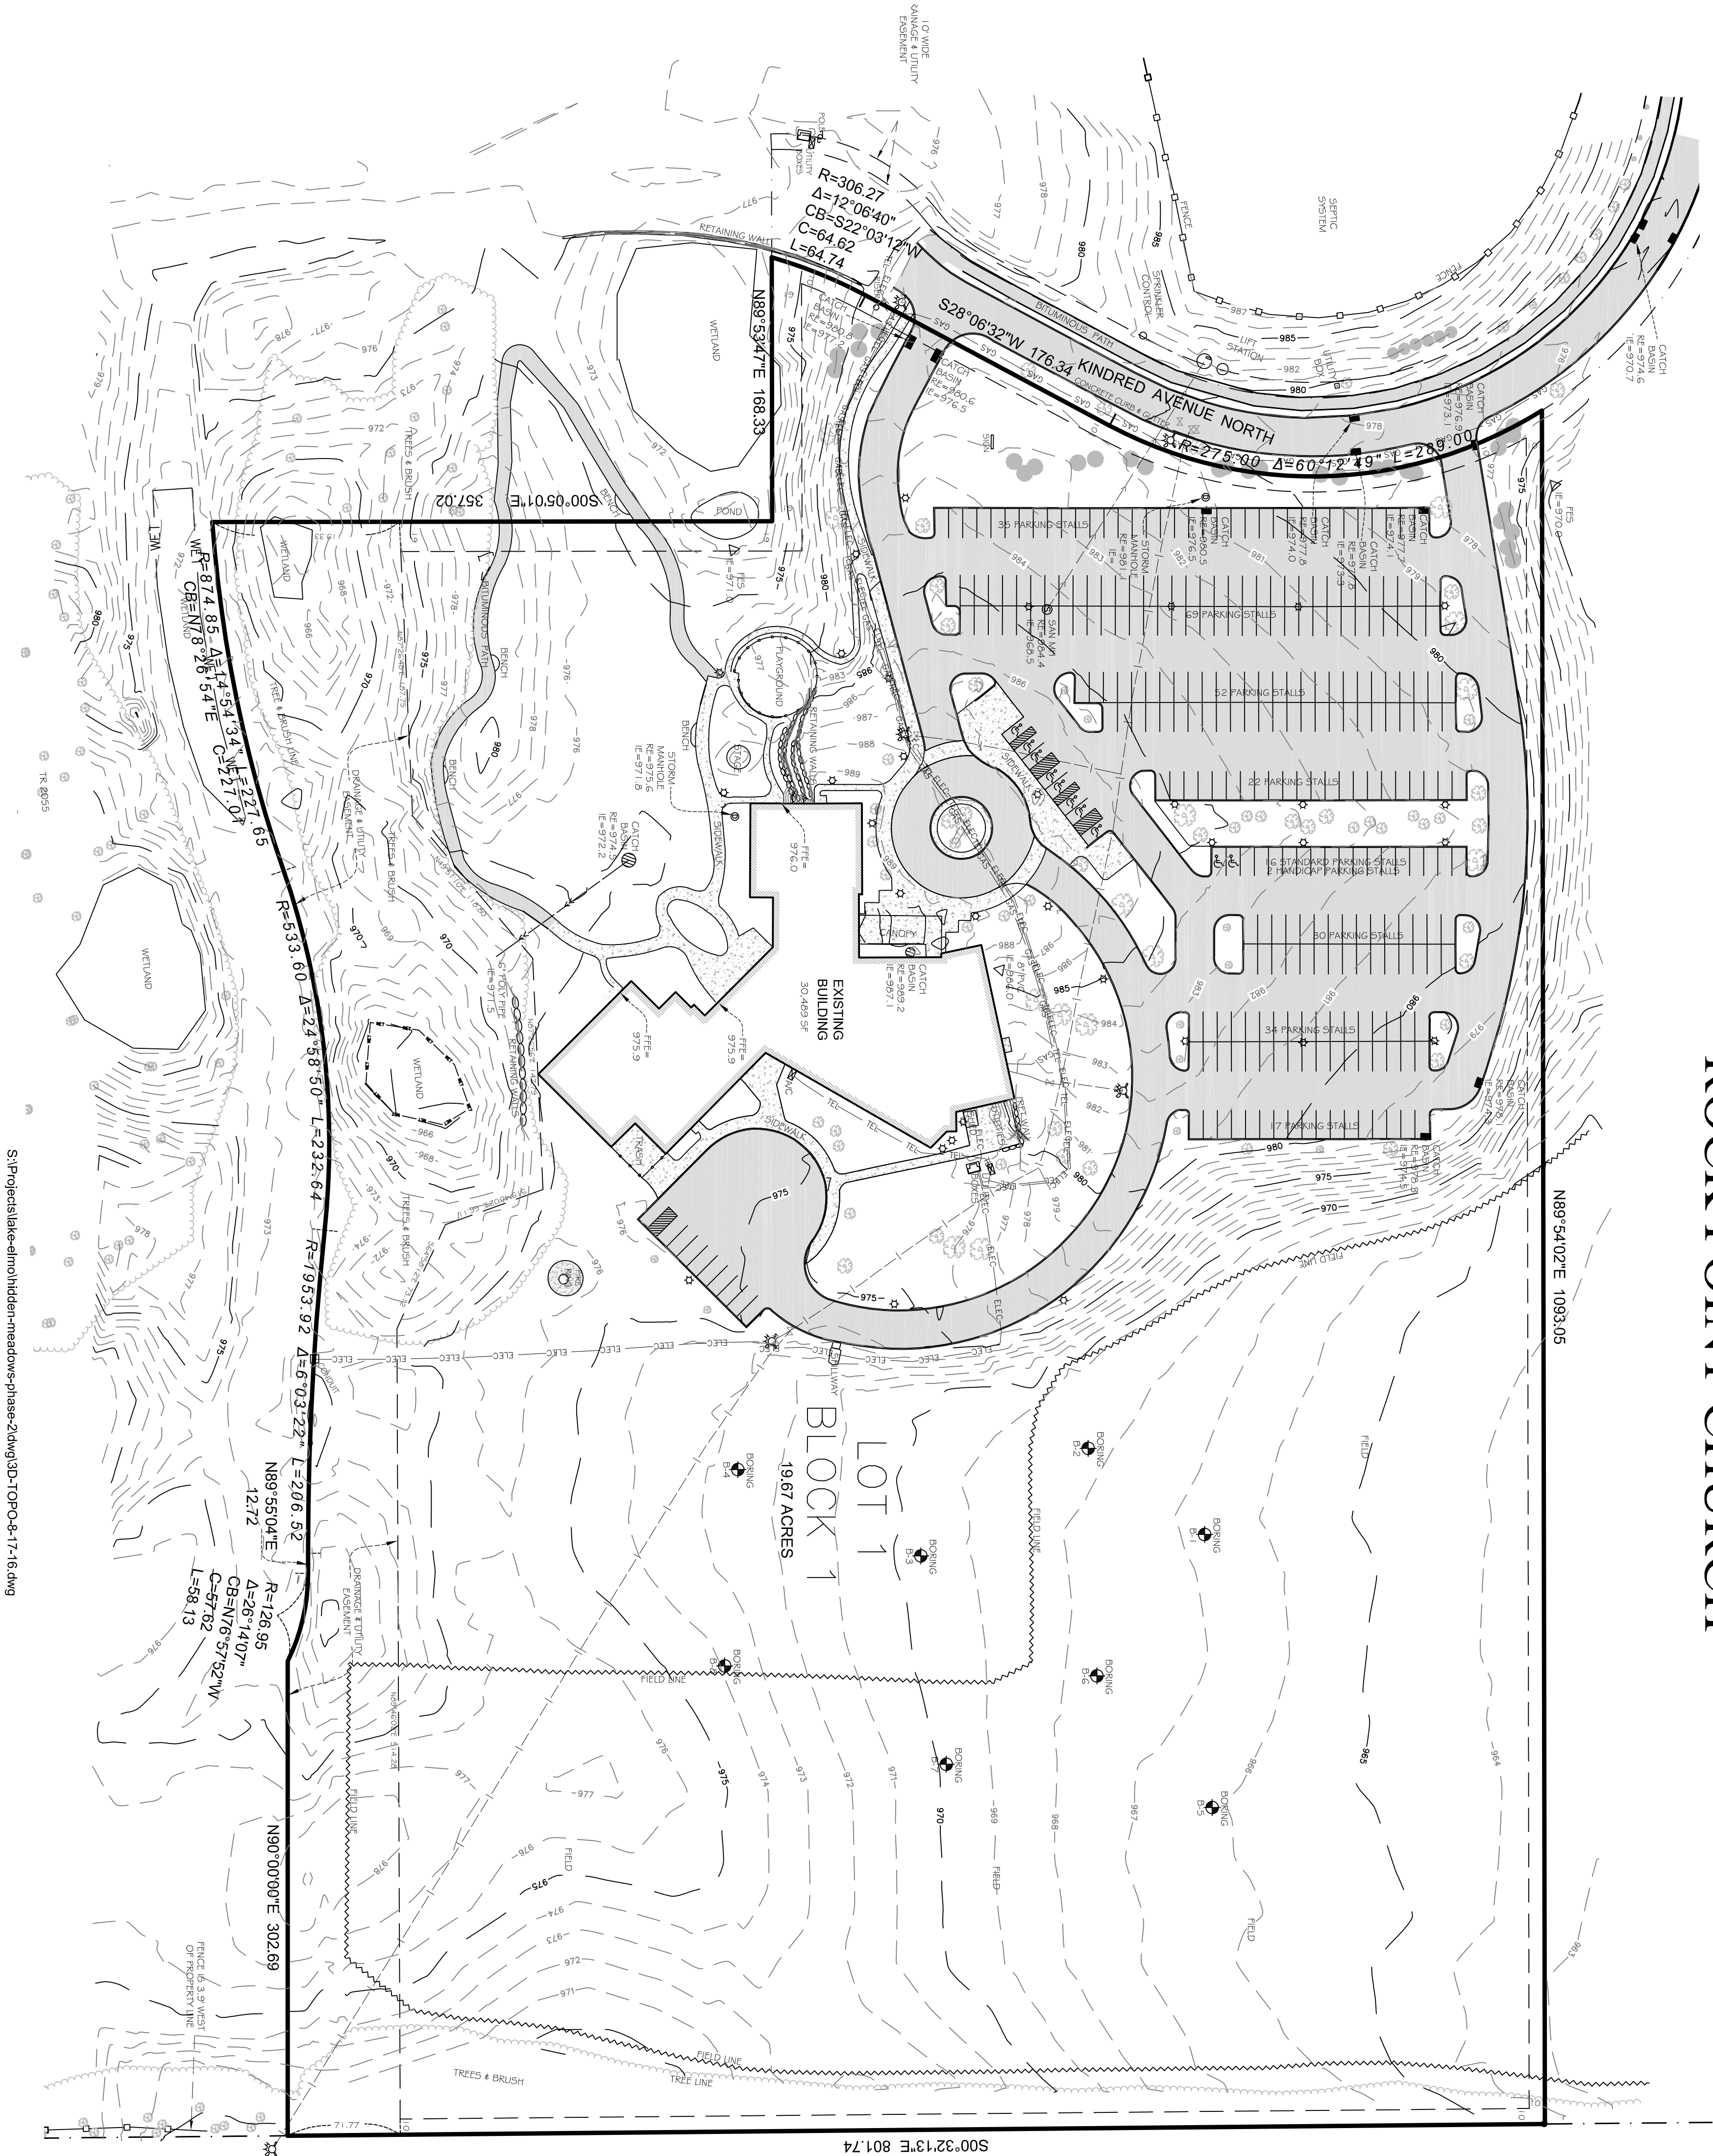

- LEGEND**
- DENOTES IRON MONUMENT FOUND
 - DENOTES IRON MONUMENT SET
 - ⊙ DENOTES EVERGREEN TREE
 - ⊙ DENOTES EVERGREEN TREE
 - ⊙ DENOTES DECIDUOUS TREE
 - ⊙ DENOTES LIGHT POLE
 - ⊙ DENOTES GUY WIRE
 - ⊙ DENOTES POWER POLE
 - ⊙ DENOTES CATCH BASIN
 - ⊙ DENOTES WATER VALVE
 - ⊙ DENOTES FIRE HYD
 - ⊙ DENOTES DRAINAGE MANHOLE
 - ⊙ DENOTES SANITARY MANHOLE
 - ⊙ DENOTES TREE & BRUSH LINE
 - ⊙ DENOTES EXISTING CONTOUR
 - ⊙ DENOTES SANITARY SEWER LINE
 - ⊙ DENOTES WATER MAIN LINE
 - ⊙ DENOTES STORM SEWER LINE
 - ⊙ DENOTES FENCE
 - ⊙ DENOTES FIBER OPTIC LINE
 - ⊙ DENOTES OVERHEAD ELECTRIC LINE
 - ⊙ DENOTES GAS LINE (BURIED)
 - ⊙ DENOTES TELEPHONE LINE (BURIED)
 - ⊙ DENOTES ELECTRIC LINE (BURIED)
 - ⊙ DENOTES BITUMINOUS SURFACE
 - ⊙ DENOTES CONCRETE SURFACE
 - ⊙ DENOTES GRAVEL SURFACE

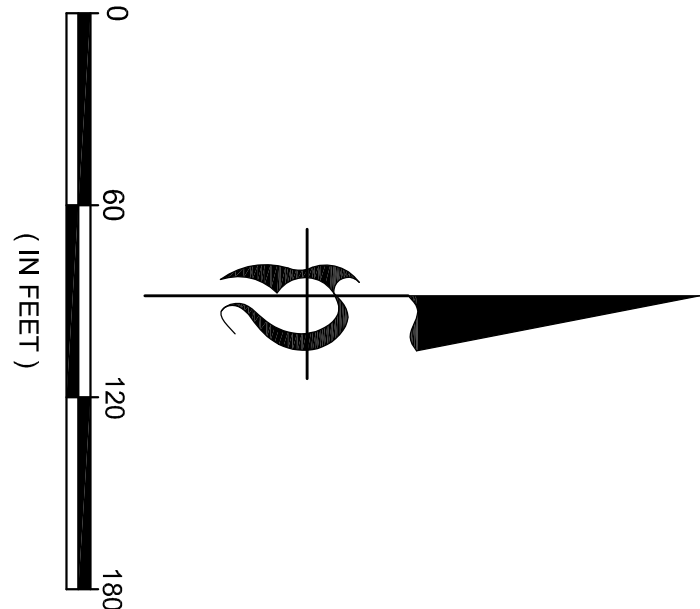

PROPERTY DESCRIPTION
LOT 1, BLOCK 1, HIDDEN MEADOWS OF LAKE ELMO, CITY
OF LAKE ELMO, WASHINGTON COUNTY, MINNESOTA.

I HEREBY CERTIFY THAT THIS SURVEY WAS PREPARED BY ME OR
UNDER MY DIRECT SUPERVISION AND THAT I AM A DULY LICENSED
LAND SURVEYOR UNDER THE LAWS OF THE STATE OF MINNESOTA.

DATE: 8-18-2016
THOMAS J. OMEARA, LAND SURVEYOR
MINNESOTA LICENSE NO. 46167

Bohlen
Surveying & Associates

31432 Follage Avenue
Northfield, MN 55057
Phone: (507) 645-7768
tomeara@bohlersurveying.com

1682 Cliff Road E.
Burnsville, MN 55337
Phone: (952) 895-9212
Fax: (952) 895-9239