


x:\2018\180165\exhibits\parking exhibit.dwg

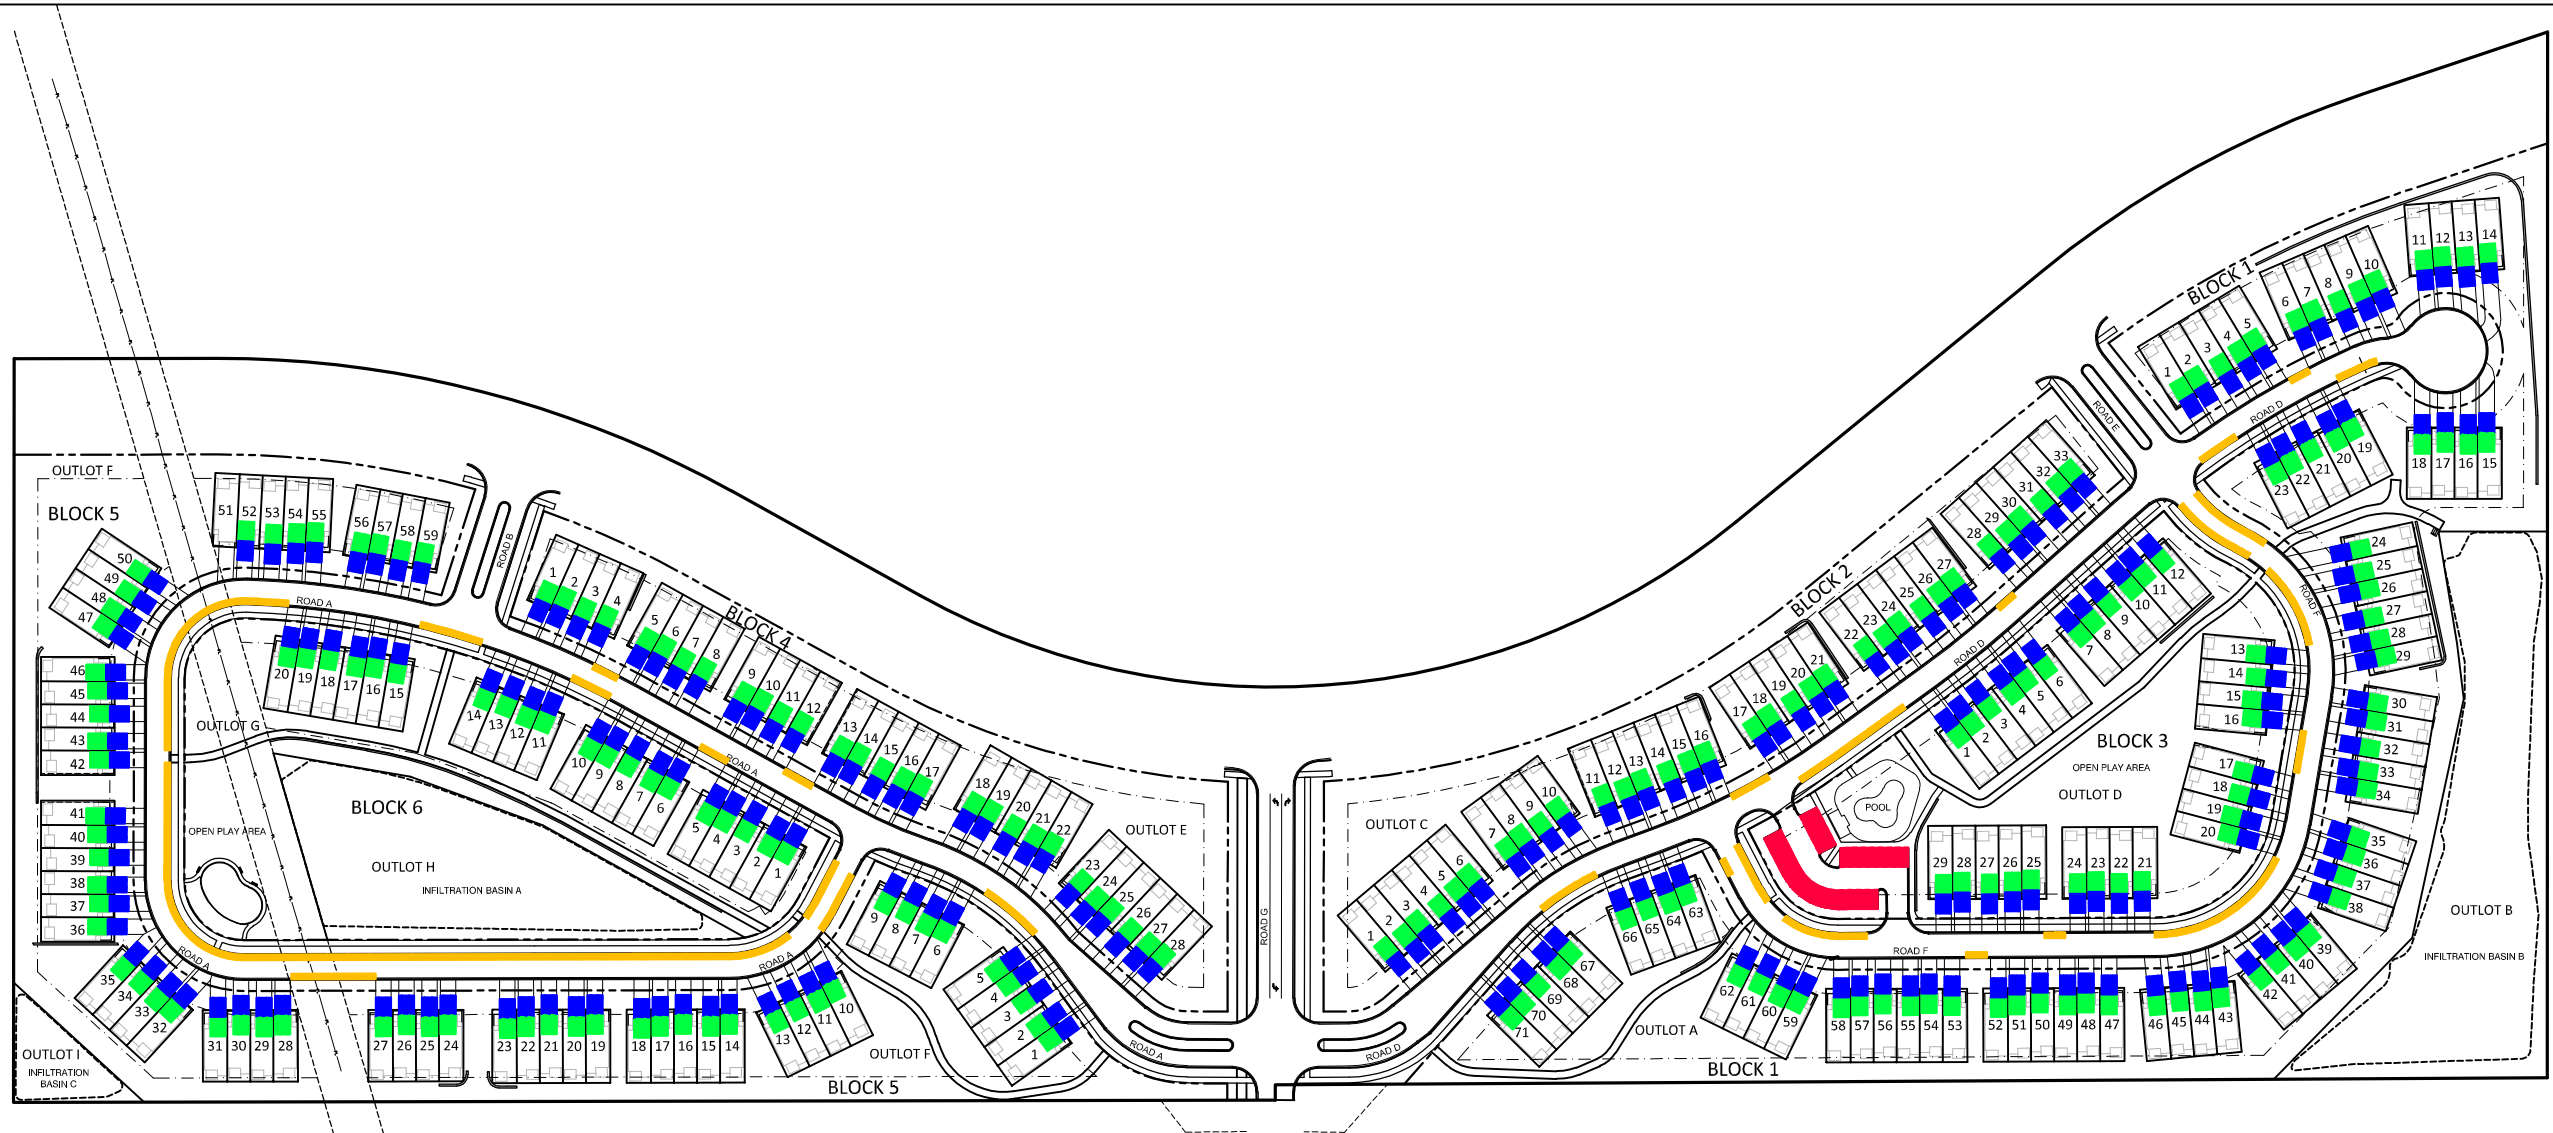

LEGEND:


- DRIVEWAY PARKING
- GARAGE PARKING
- PUBLIC STREET PARKING
- AMENITY AREA PARKING

PARKING SUMMARY

WEST SIDE	
PRIVATE DRIVEWAY (2/HOUSE)	214
PRIVATE GARAGE (2/HOUSE)	214
PUBLIC STREET (22' LENGTH)	69
TOTAL	497
TOTAL AVAILABLE PARKING STALLS 1105	

EAST SIDE	
PRIVATE DRIVEWAY (2/HOUSE)	266
PRIVATE GARAGE (2/HOUSE)	266
PUBLIC STREET (22' LENGTH)	48
AMENITY AREA STALLS (9'x20')	28
TOTAL	608

BENTLEY VILLAGE - PARKING EXHIBIT  
LAKE ELMO, MINNESOTA

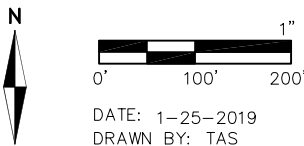

DATE: 1-25-2019  
DRAWN BY: TAS

