


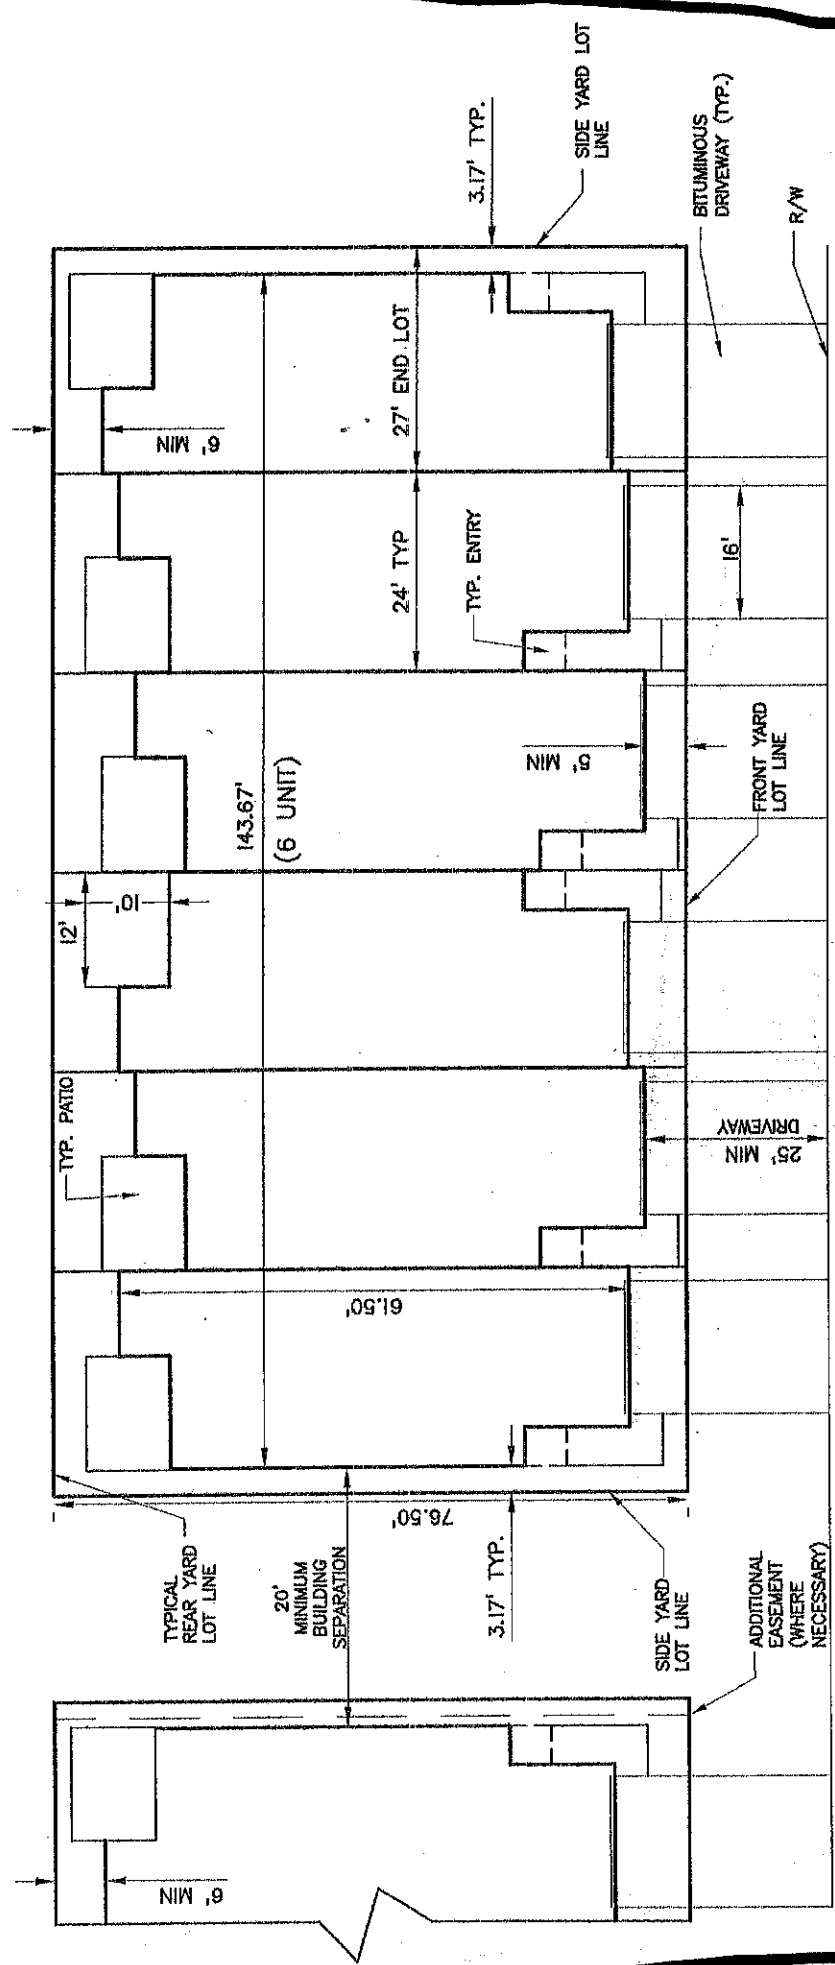

TYPICAL TOWNHOME LOT DETAIL

