

FOUR CORNERS 2ND ADDITION

PRELIMINARY PLAT

Folz Freeman Surveying LLC
LAND PLANNING and SURVEYING




12445 55TH STREET NORTH
LAKE ELMO, MINNESOTA 55042
(651) 439-8833 www.FFSurveying.com

LEGEND


- DENOTES SET 1/2 INCH DIA. BY 16 INCH IRON PIPE MONUMENT MARKED WITH A PLASTIC CAP INSCRIBED "FREEMAN LS 16989", UNLESS SHOWN OTHERWISE
- DENOTES FOUND MN DOT 3/4 INCH IRON PIN MONUMENT

NOTES

ORIENTATION OF THIS BEARING SYSTEM IS BASED ON THE WASHINGTON COUNTY COORDINATE SYSTEM, NAD83, 1986 ADJUSTMENT

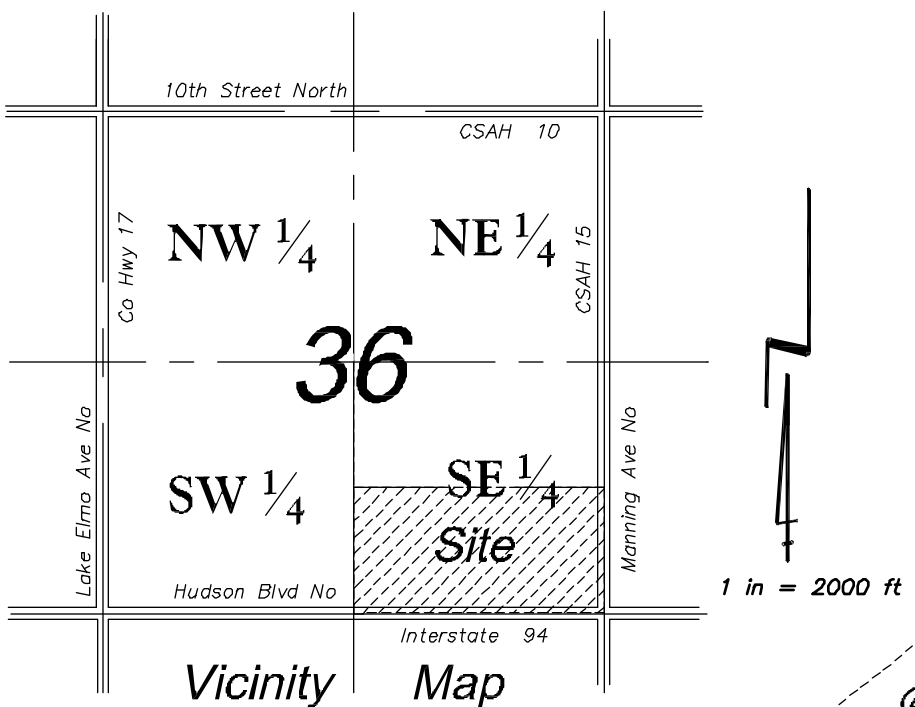

Vicinity Map
Section 36, T29N - R21W
City of Lake Elmo
Washington County, Minnesota

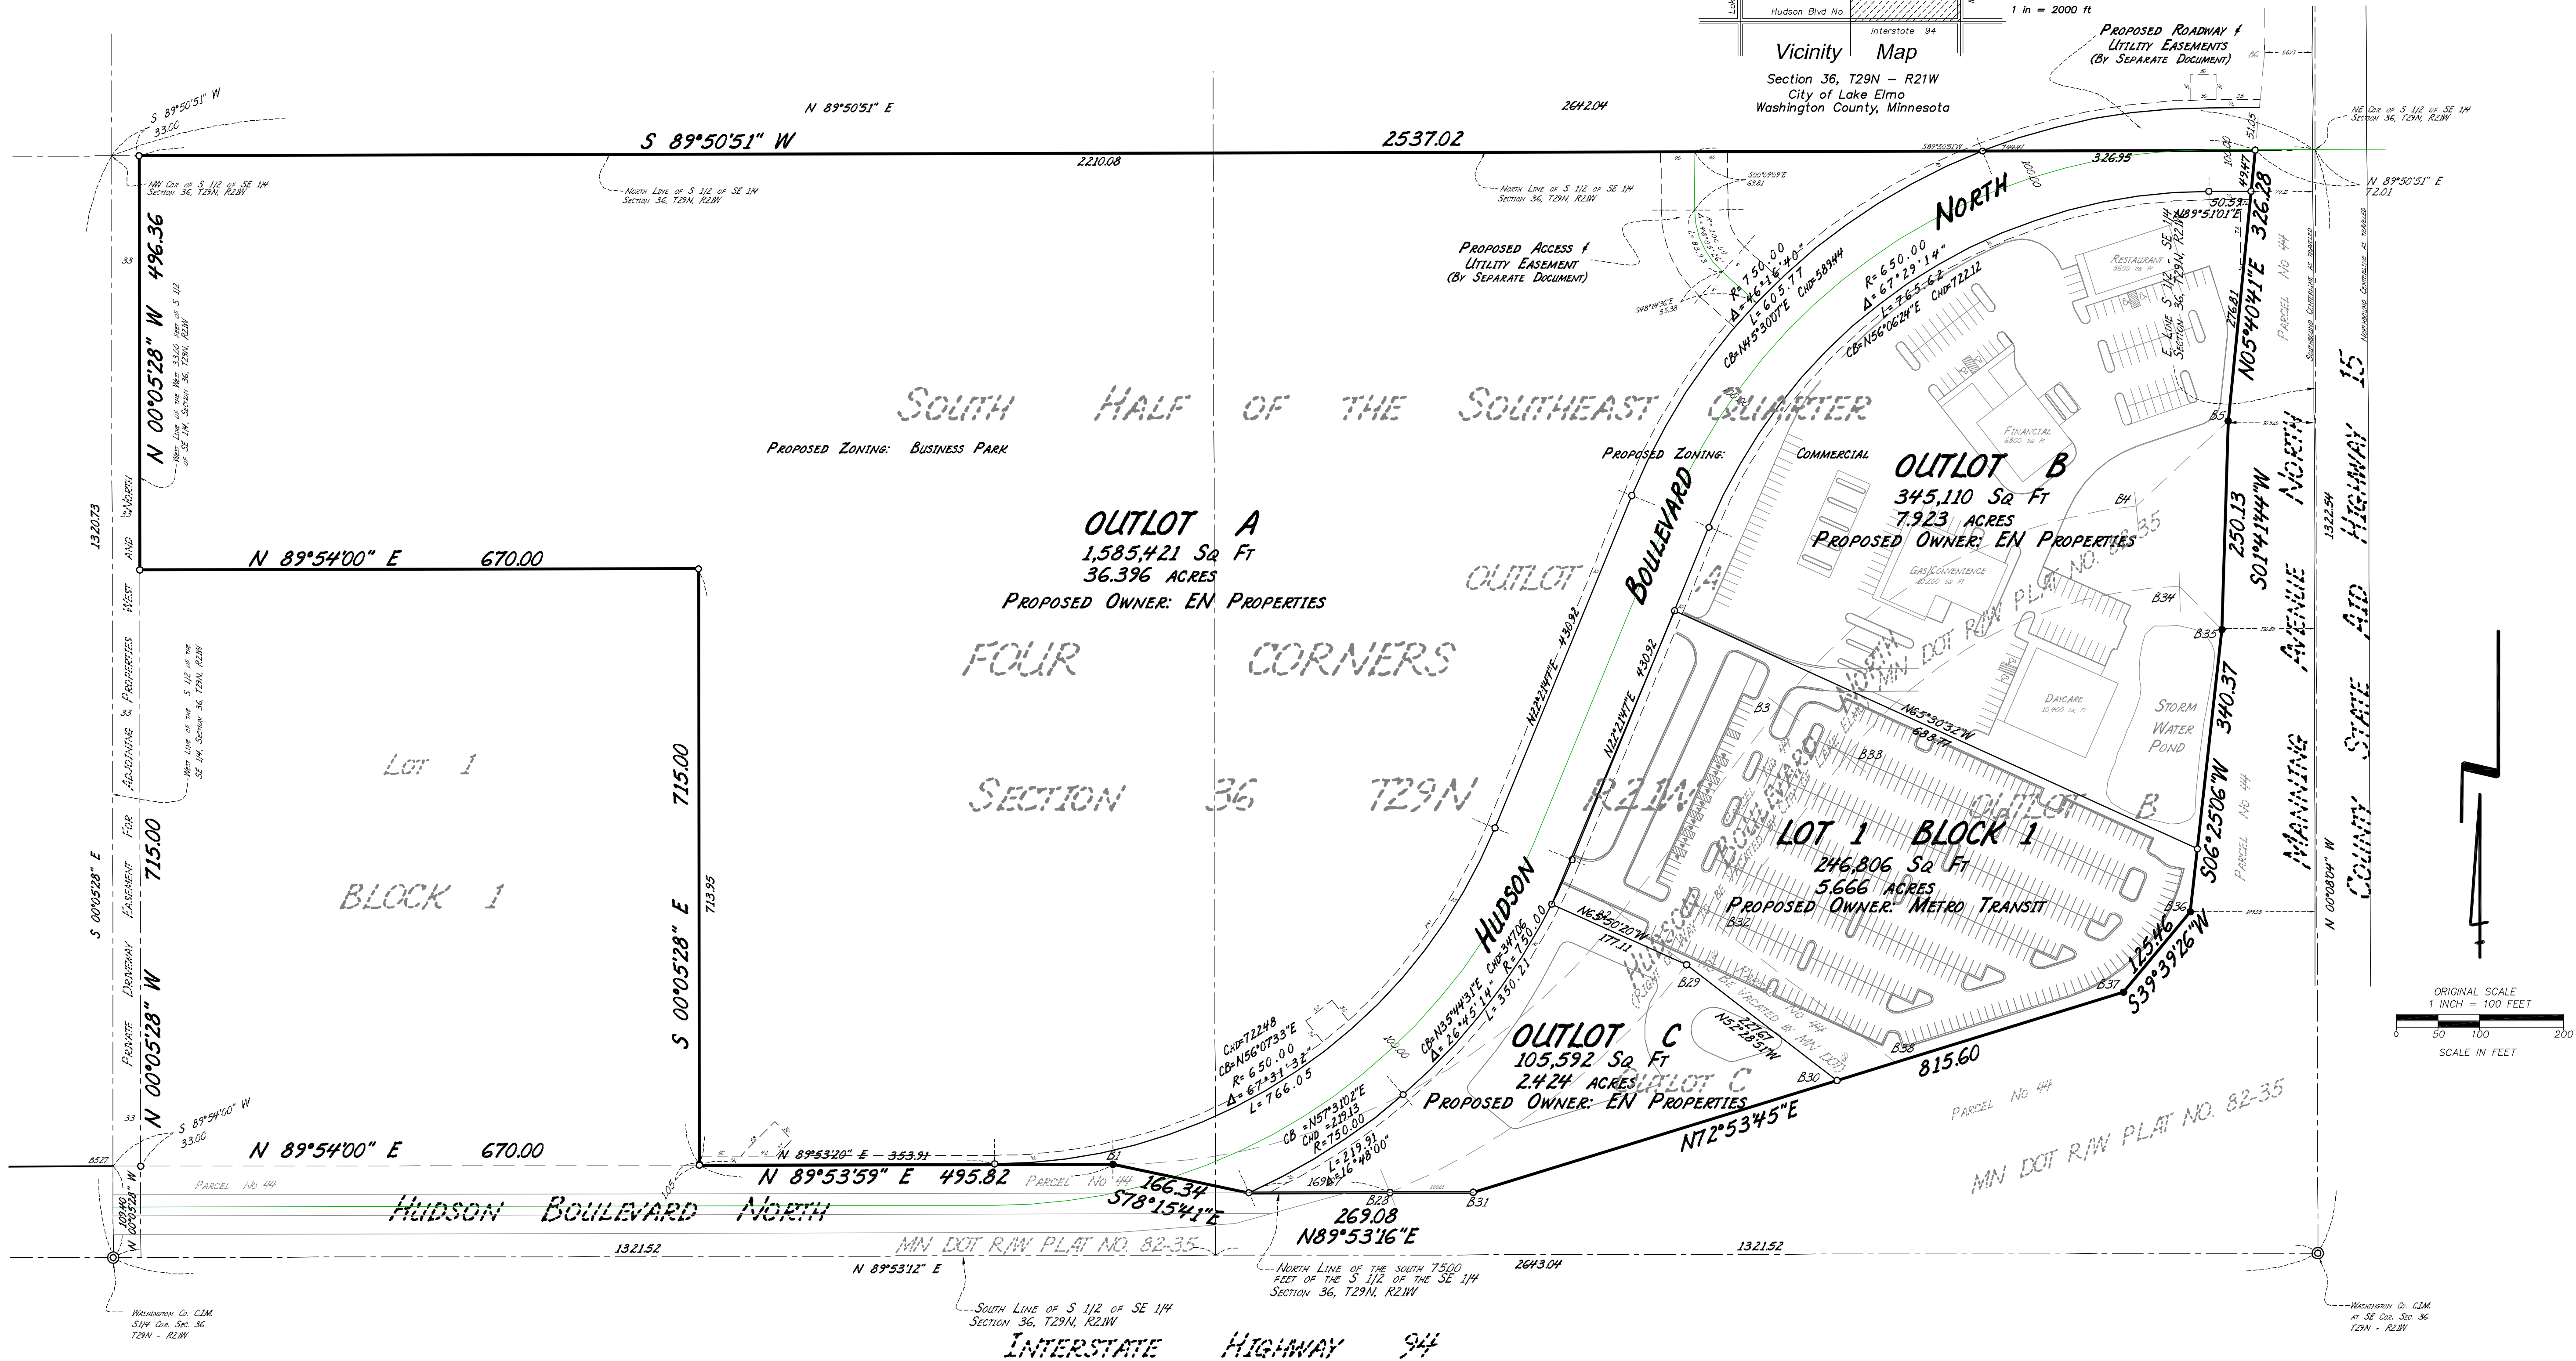

Revised: August 29, 2018; November 21, 2018; January 25, 2019

Prepared August 20, 2018