


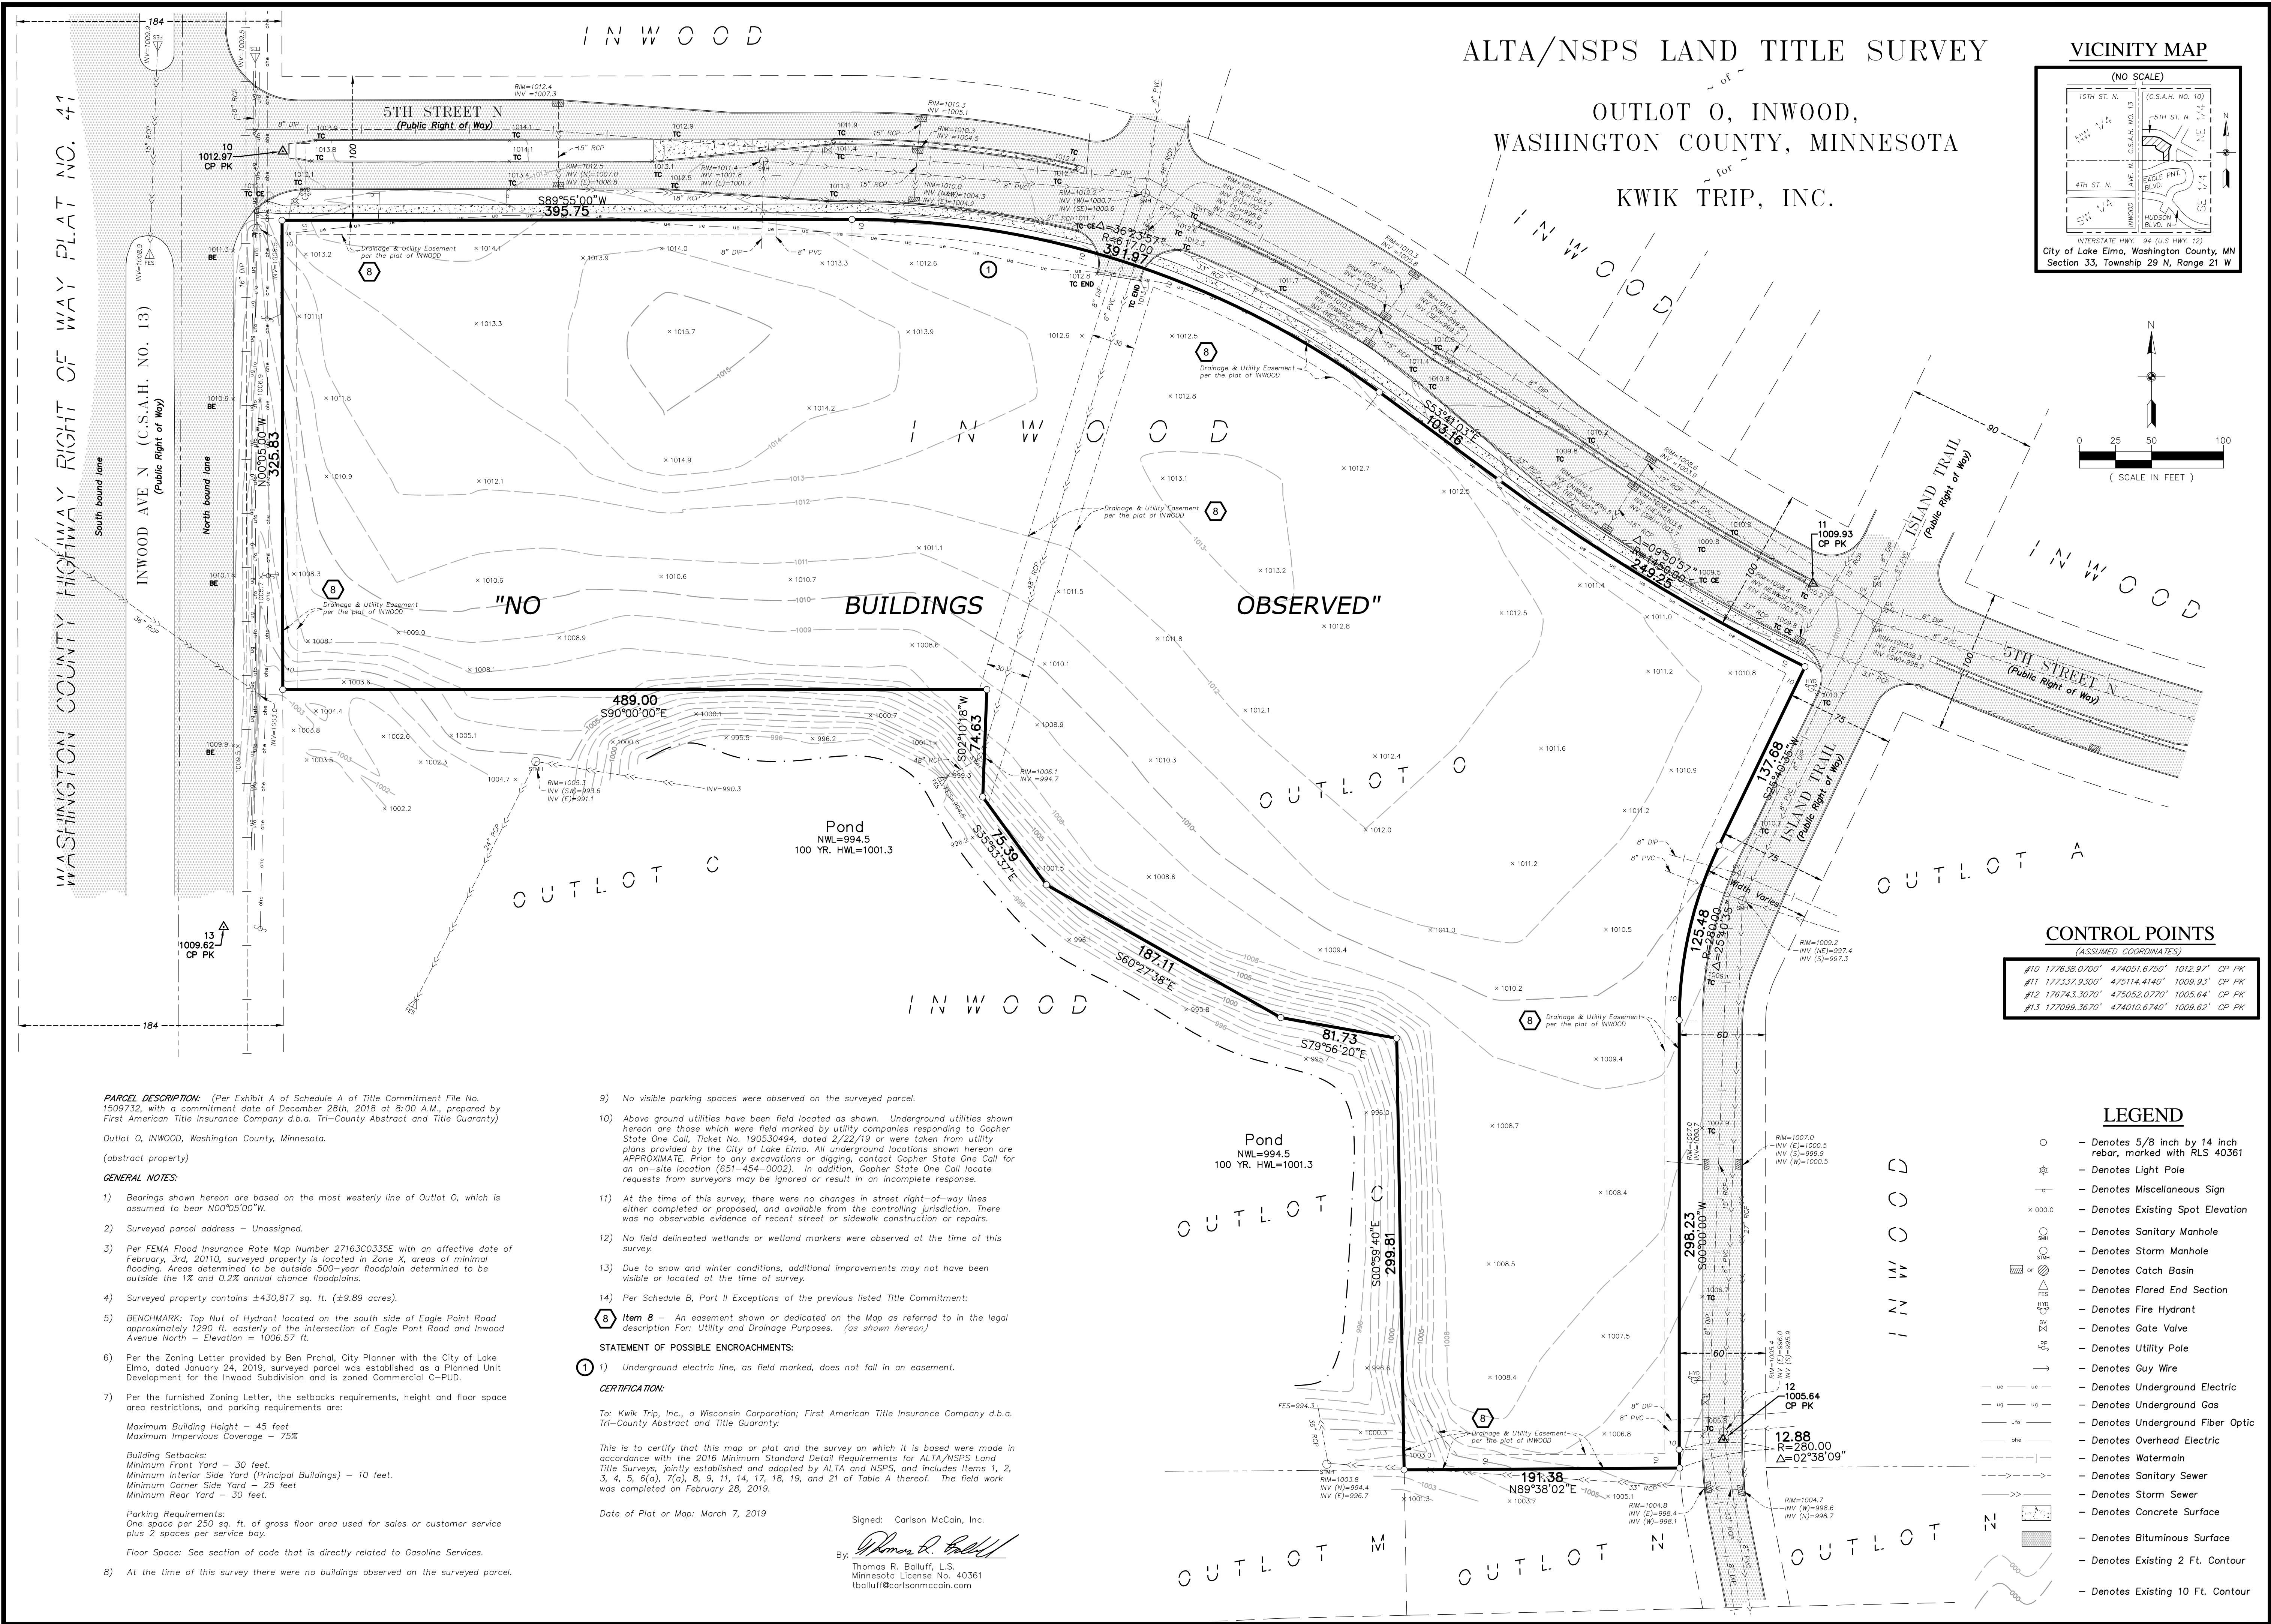

**Carlson
McCain**

ENVIRONMENTAL-ENGINEERING SURVEYING
3890 Pleasant Ridge Drive NE,
Suite 100, Blaine, MN 55449
Phone: 763-489-7900 Fax: 763-489-7959

ALTA/NSPS LAND TITLE SURVEY

**PROPOSED KWIK TRIP 1078 SITE
(Outlot O, INWOOD)**
Lake Elmo, Minnesota

KWIK TRIP, INC.
P.O. BOX 2107
1626 Oak Street
Lacrosse, WI, 54602

REVISIONS

1.	
2.	
3.	
4.	
5.	
6.	

DRAWN BY: bjc
ISSUE DATE: 3/07/19
FILE NO: 1870

THOMAS R. BALLUFF
REGISTERED
LAND SURVEYOR
40361
STATE OF MINNESOTA

1 OF 1