




Property Viewer








Property Viewer

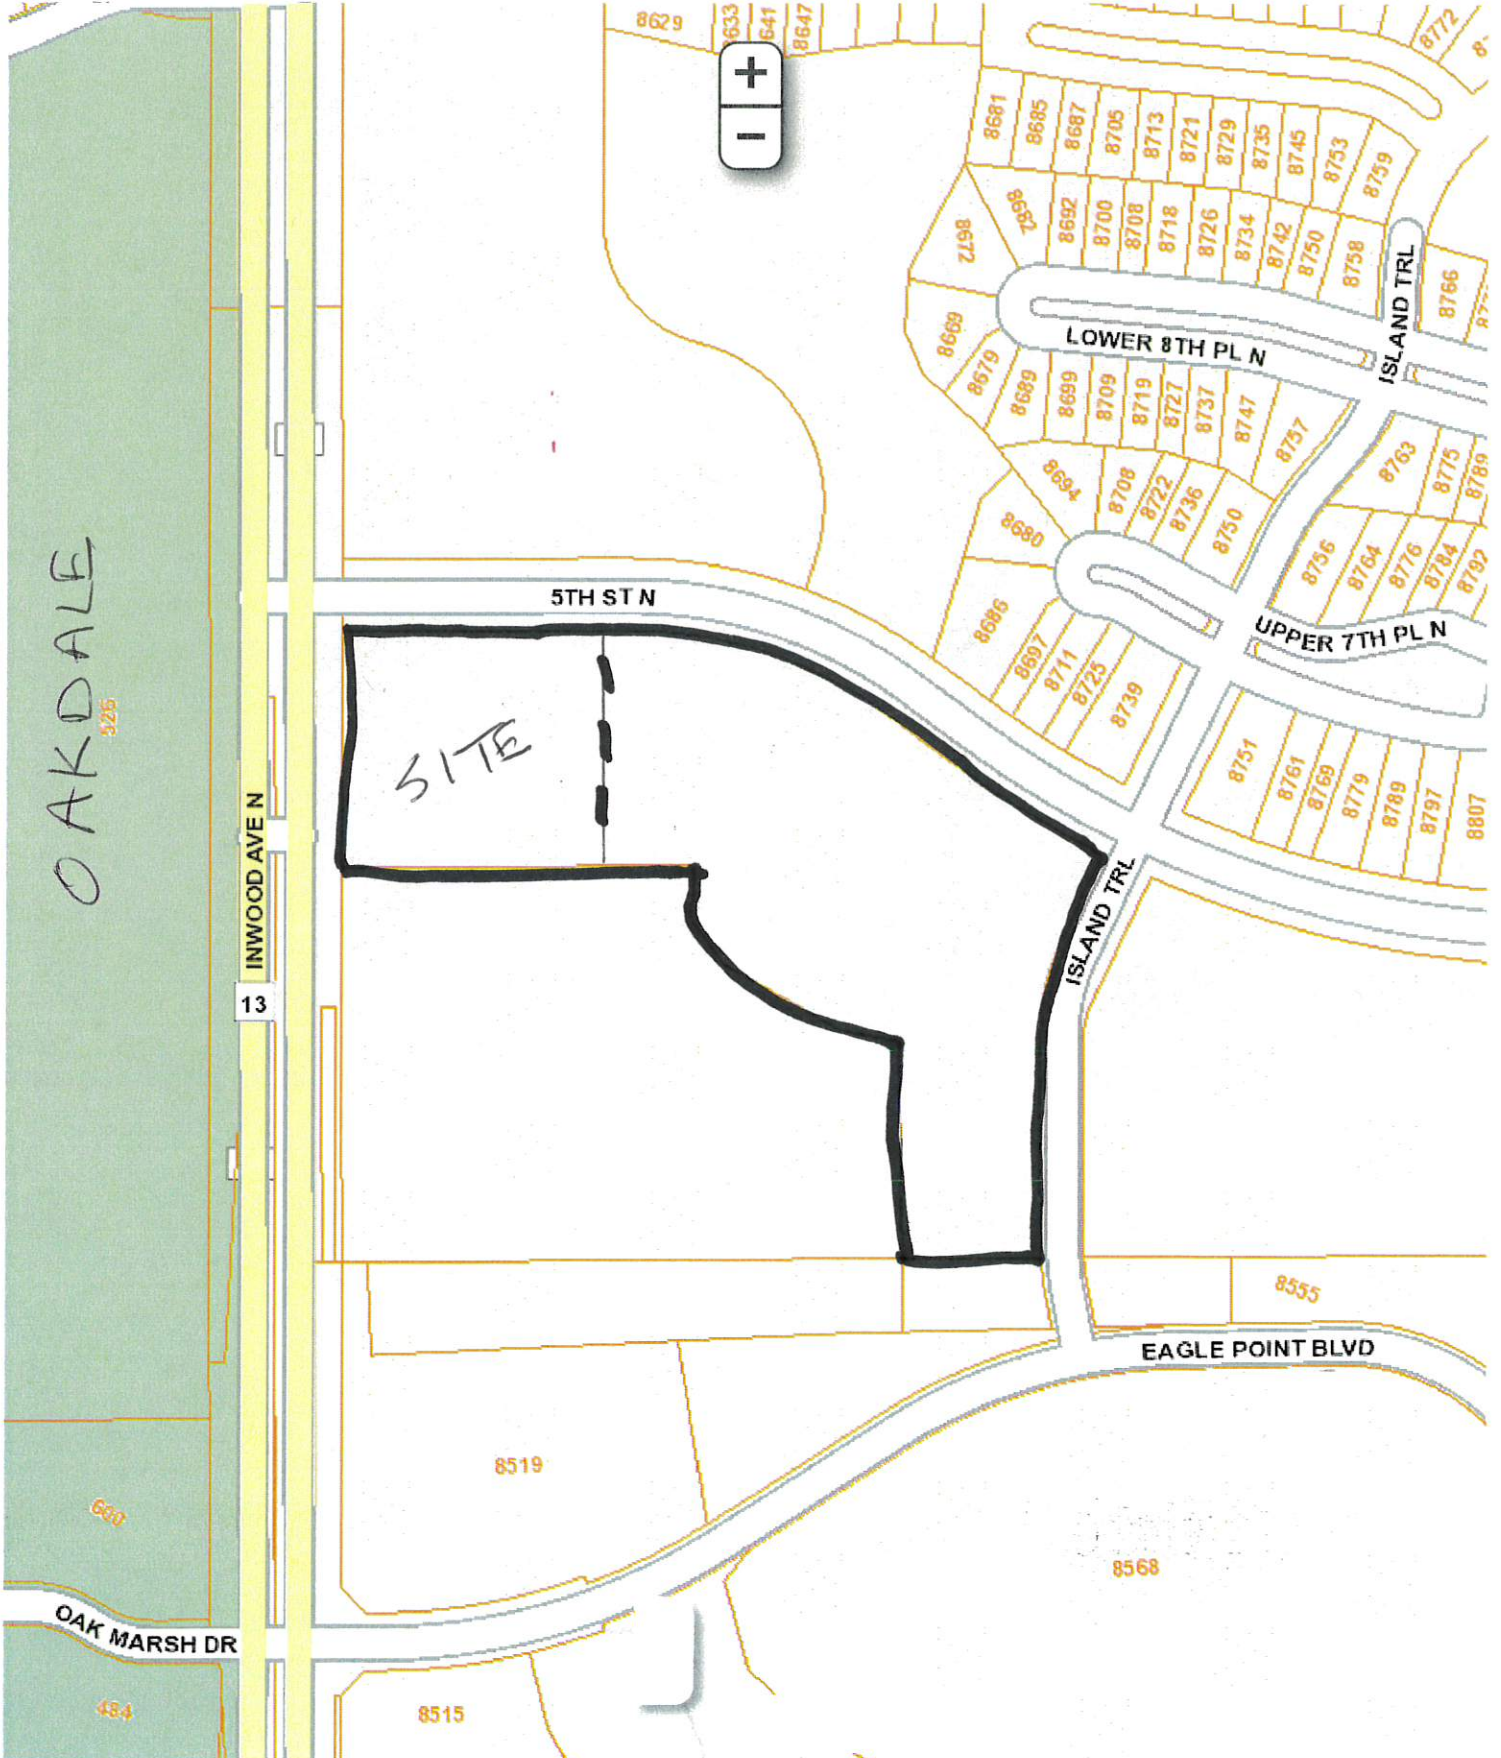

Proposed Kwik Trip Location - Lake Elmo 2040 Future Land Use

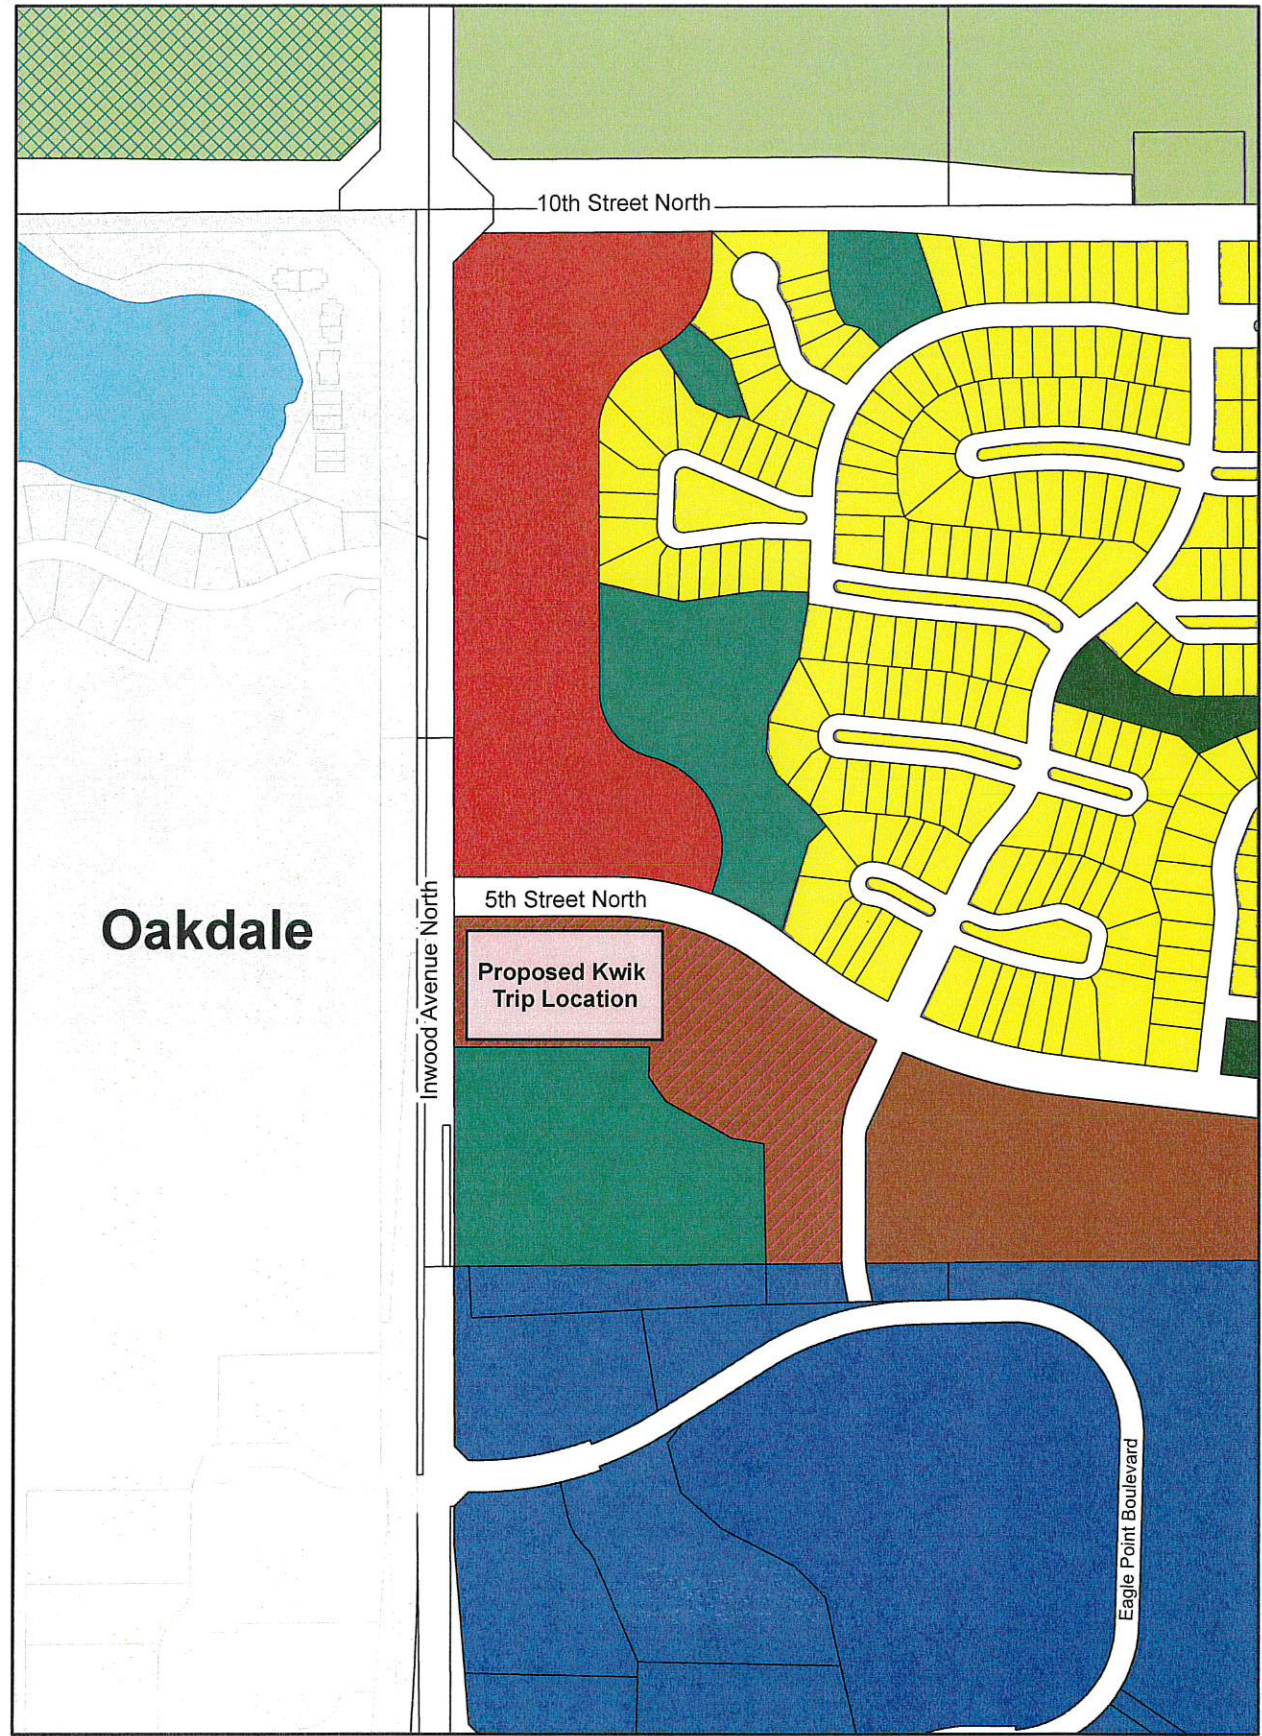


2040 Future Land Use

- | | | | |
|----|---------------|------|-----|
| AP | HDR | MU-C | RAD |
| BP | Institutional | Park | ROW |
| C | LDR | PSP | |



Proposed Kwik Trip Location - Lake Elmo Current Zoning

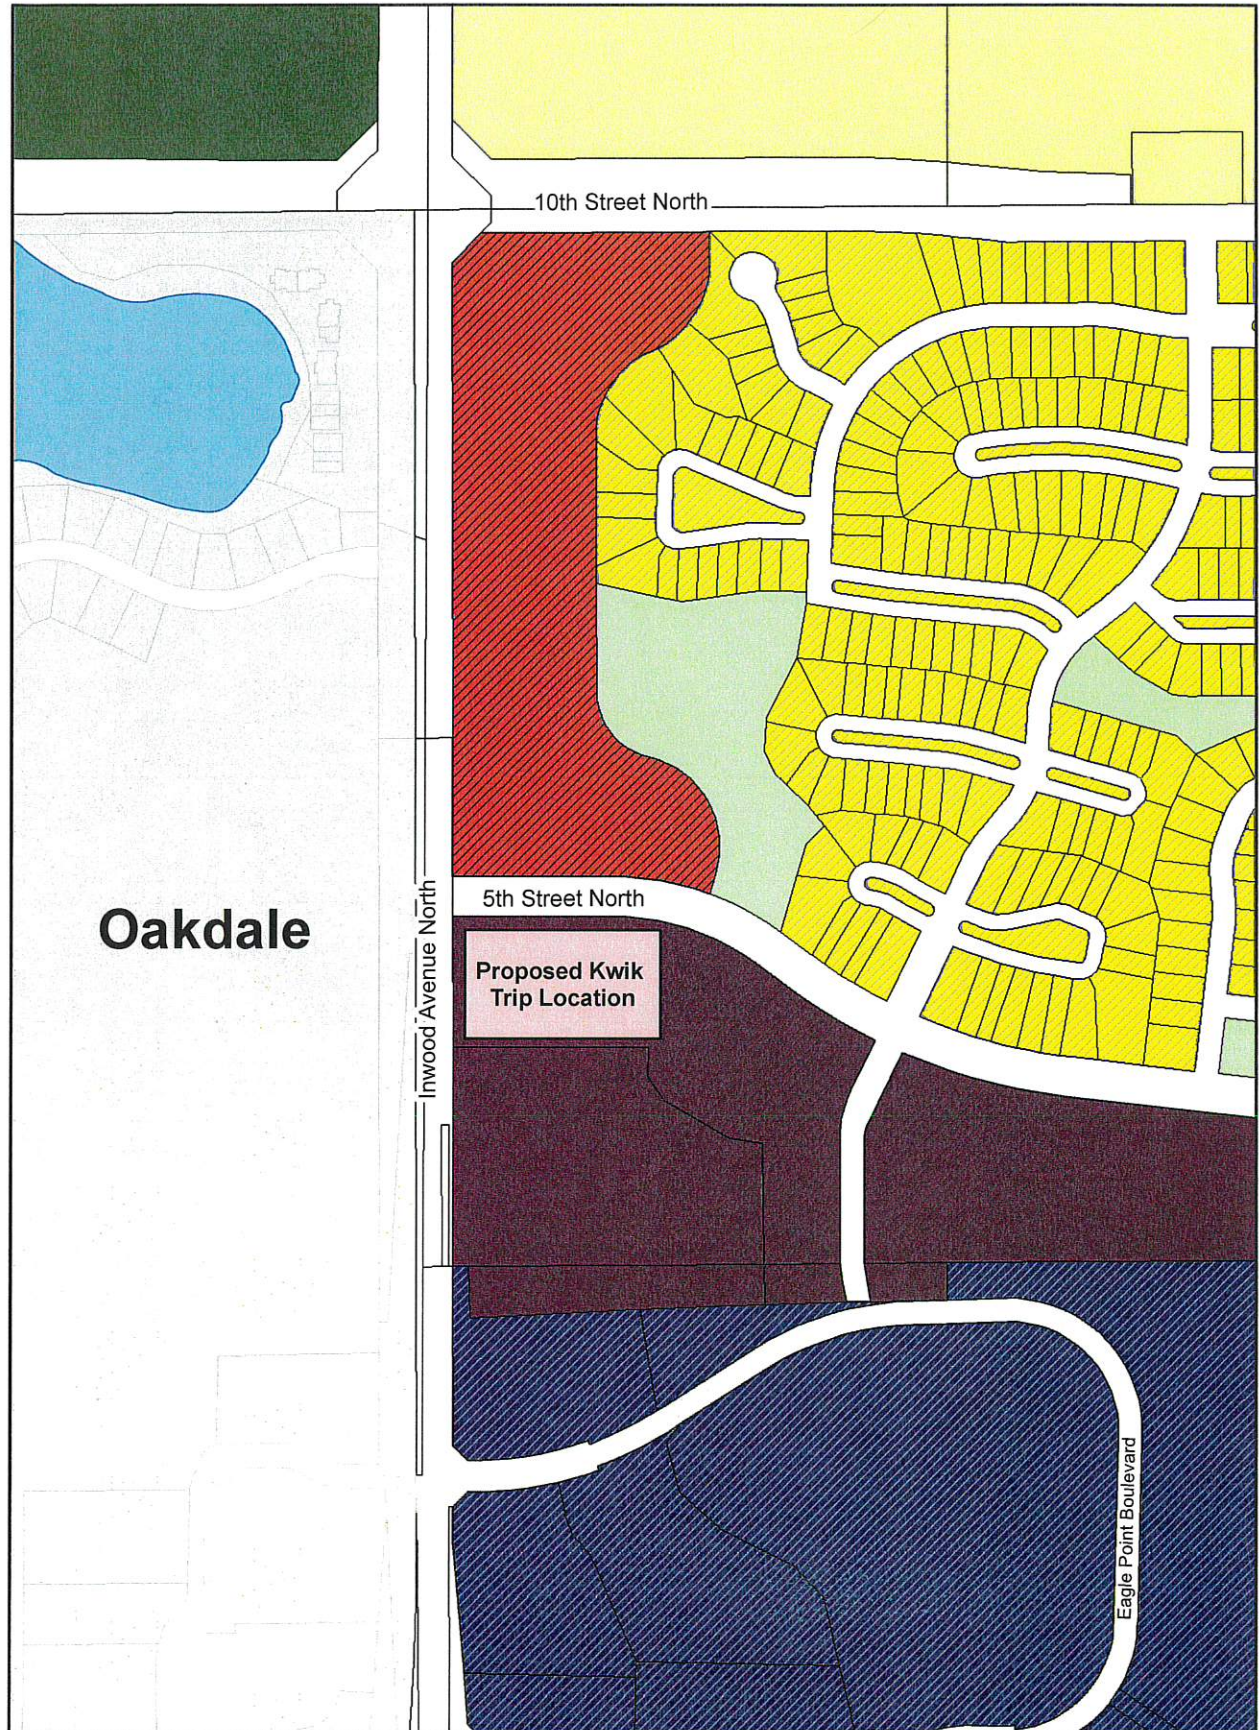


Zoning Districts


A	C-PUD	LDR-PUD	ROW
BP-PUD	HDR-PUD	PF	RR




- [illegible]

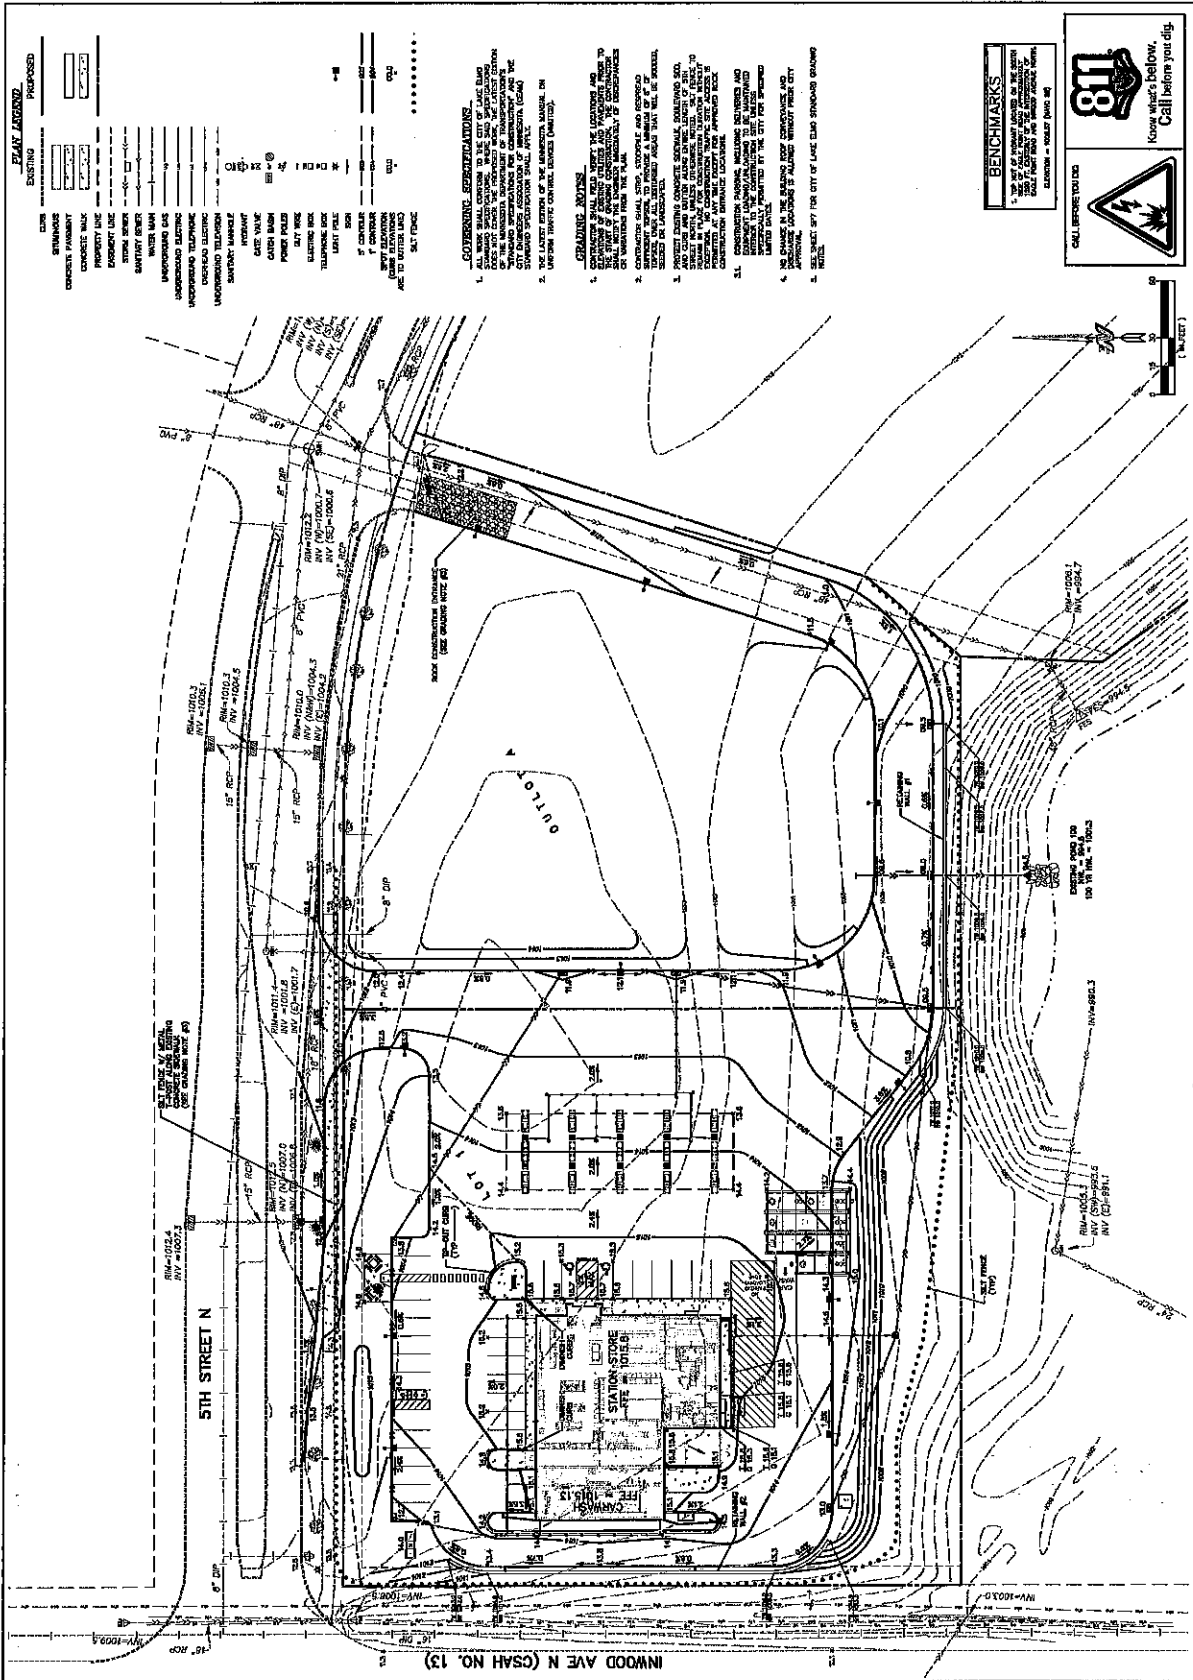[illegible]

QUANTITIES SHOWN IN THE PLANTING SCHEDULE ARE FOR THE CONTRACTOR'S CONVENIENCE. CONTRACTOR TO VERIFY QUANTITIES SHOWN ON THE PLAN.

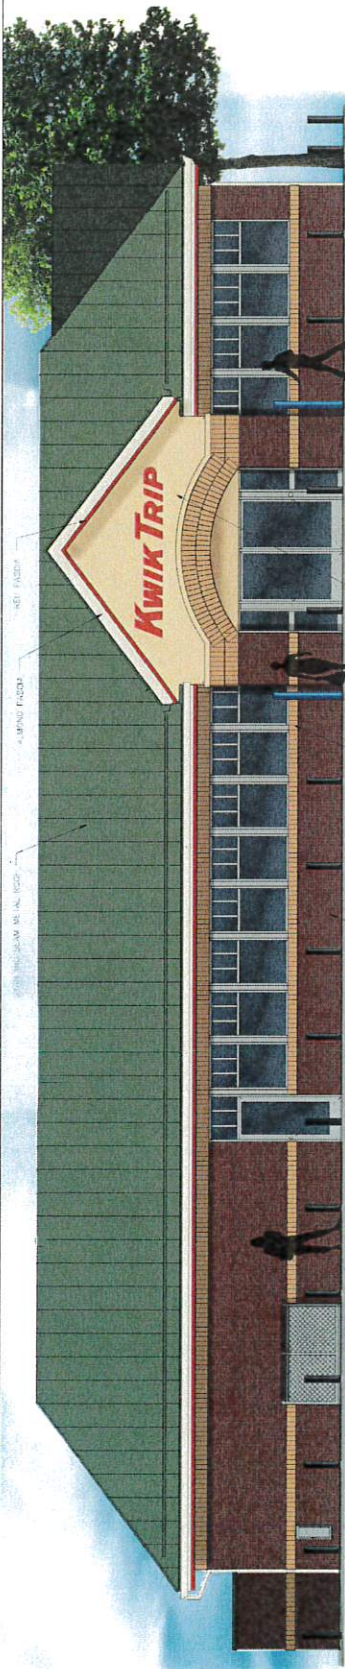


1 FRONT ELEVATION
1/4" = 1'-0"

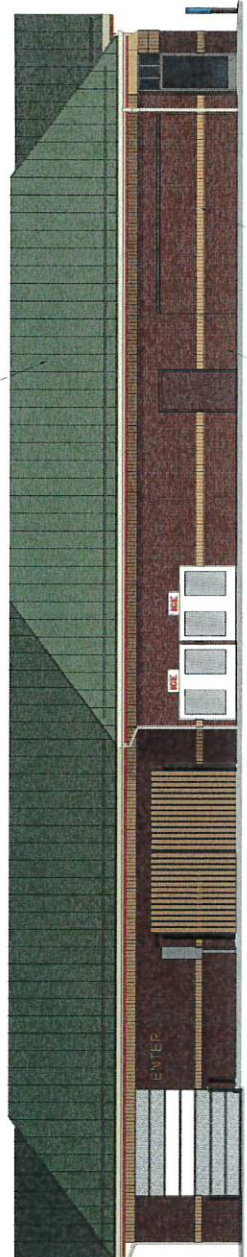

2 LEFT ELEVATION
3/16" = 1'-0"



3 REAR ELEVATION
3/16" = 1'-0"

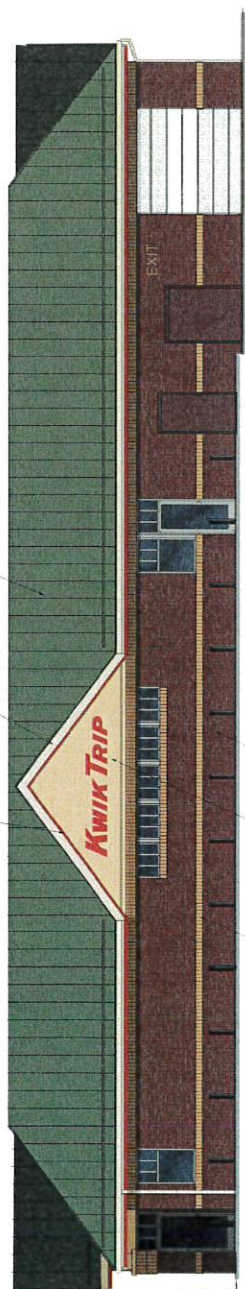

4 RIGHT ELEVATION
3/16" = 1'-0"